



NOTE:
REFER TO S-SHEETS FOR
CANOPY SUPPLIER RESPONSIBILITIES

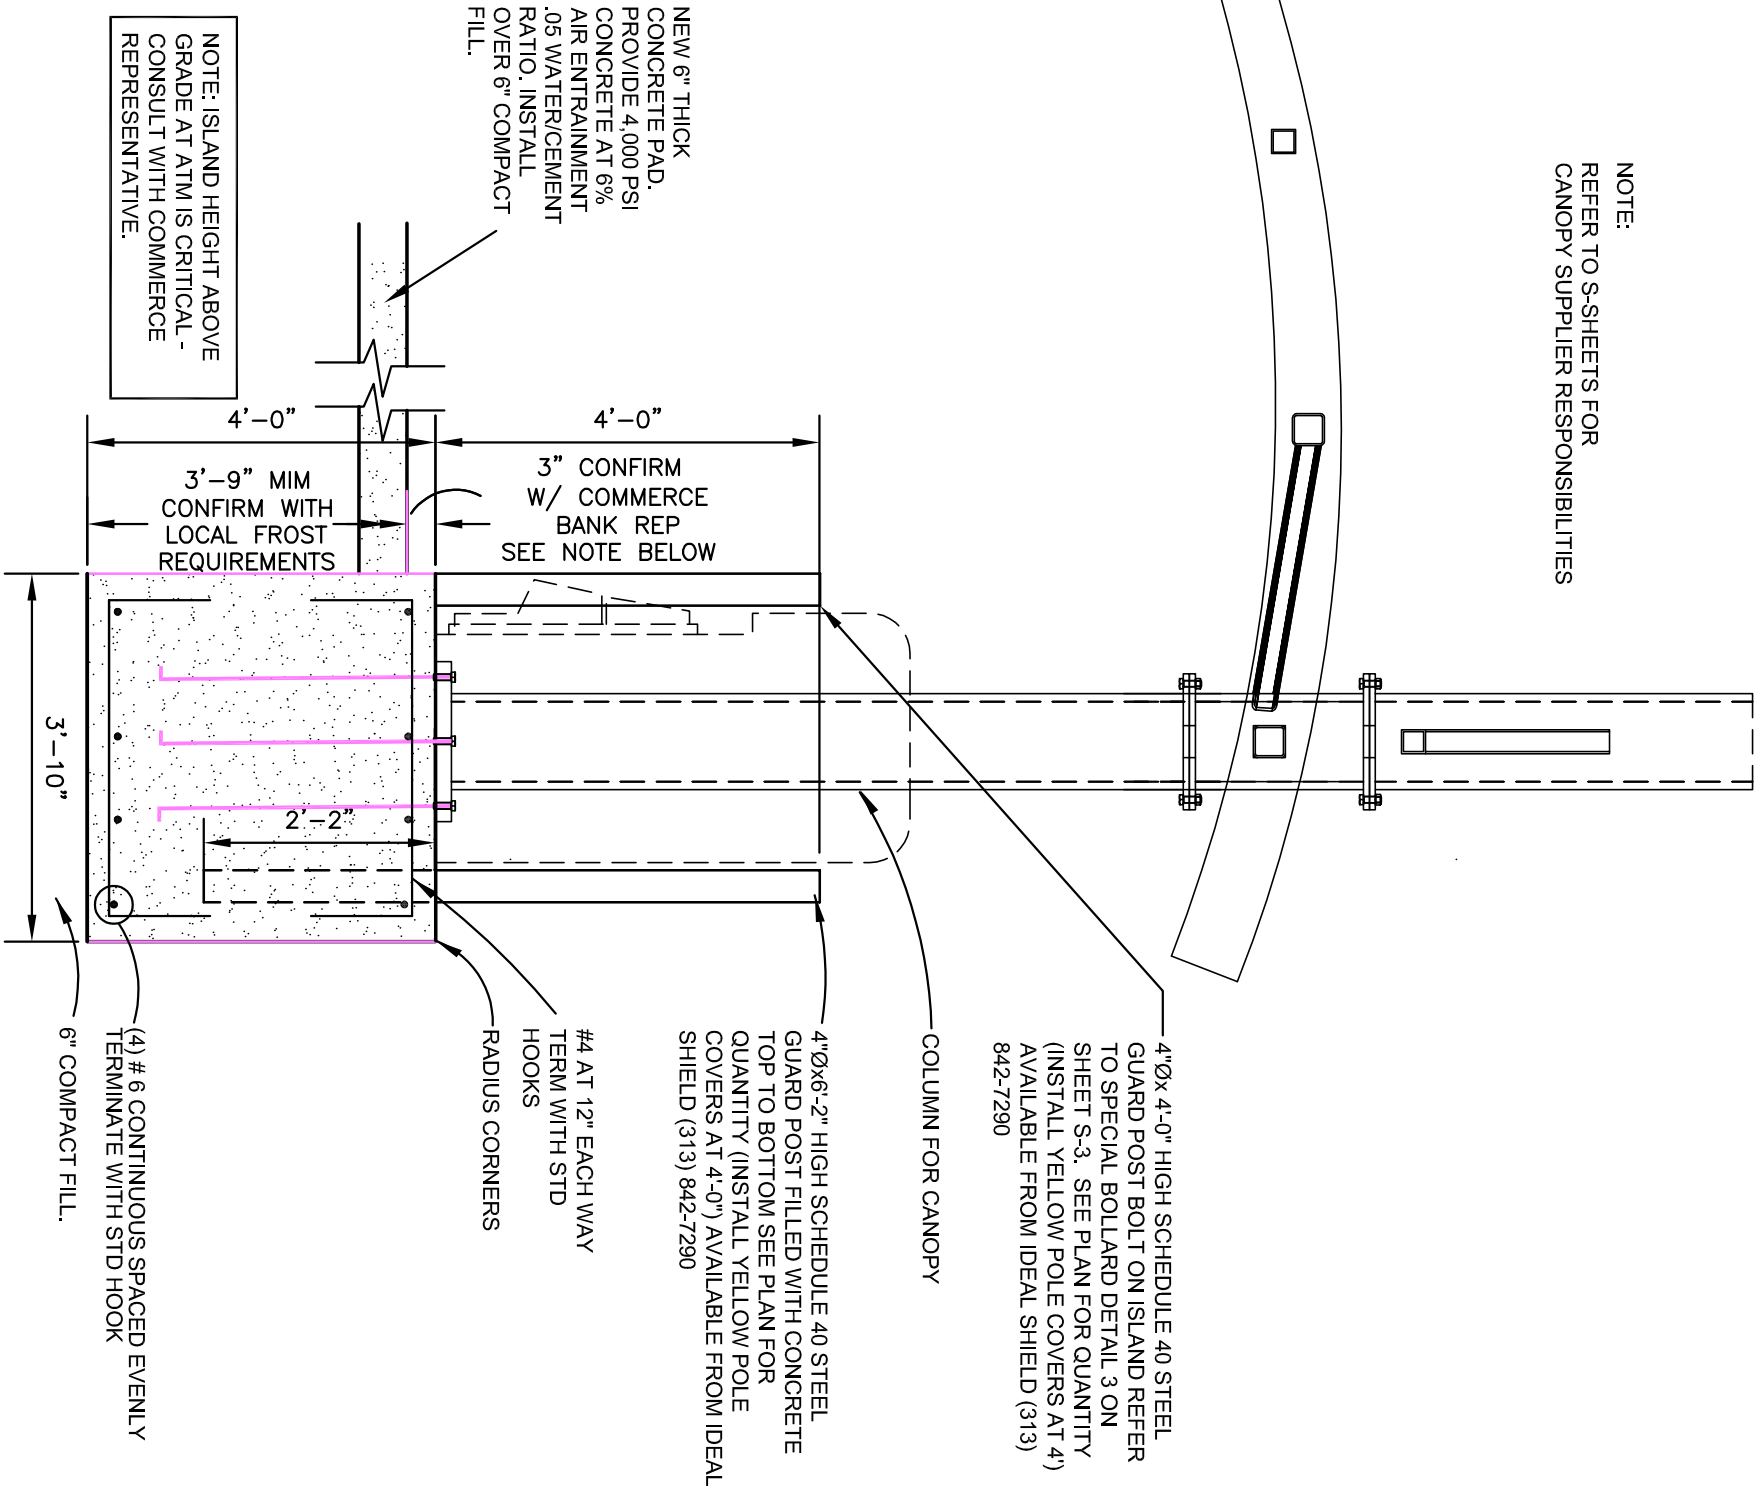

SECTION THRU ISLAND

1

Scale: NOT TO SCALE

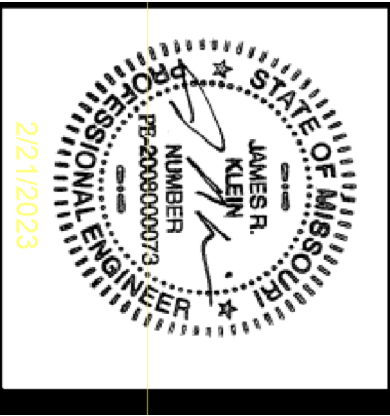

COMMERCE BANK
PROTOTYPE
ATM DETAILS



Farnsworth
GROUP

20 ALLEN AVENUE, SUITE 200
ST LOUIS, MISSOURI 63119
(314) 962-7900 / info@f-w.com

Project No: 0210694.00
Book No: NA
Drawn by: JPB
Reviewed: REP
Date: 8/5/21