



1 SOUTH SIDE PERSPECTIVE
1/16"=1'-0"




3 EAST SIDE PERSPECTIVE
1/16"=1'-0"



4 NORTHWEST PERSPECTIVE
1/16"=1'-0"




2 WEST SIDE PERSPECTIVE
1/16"=1'-0"

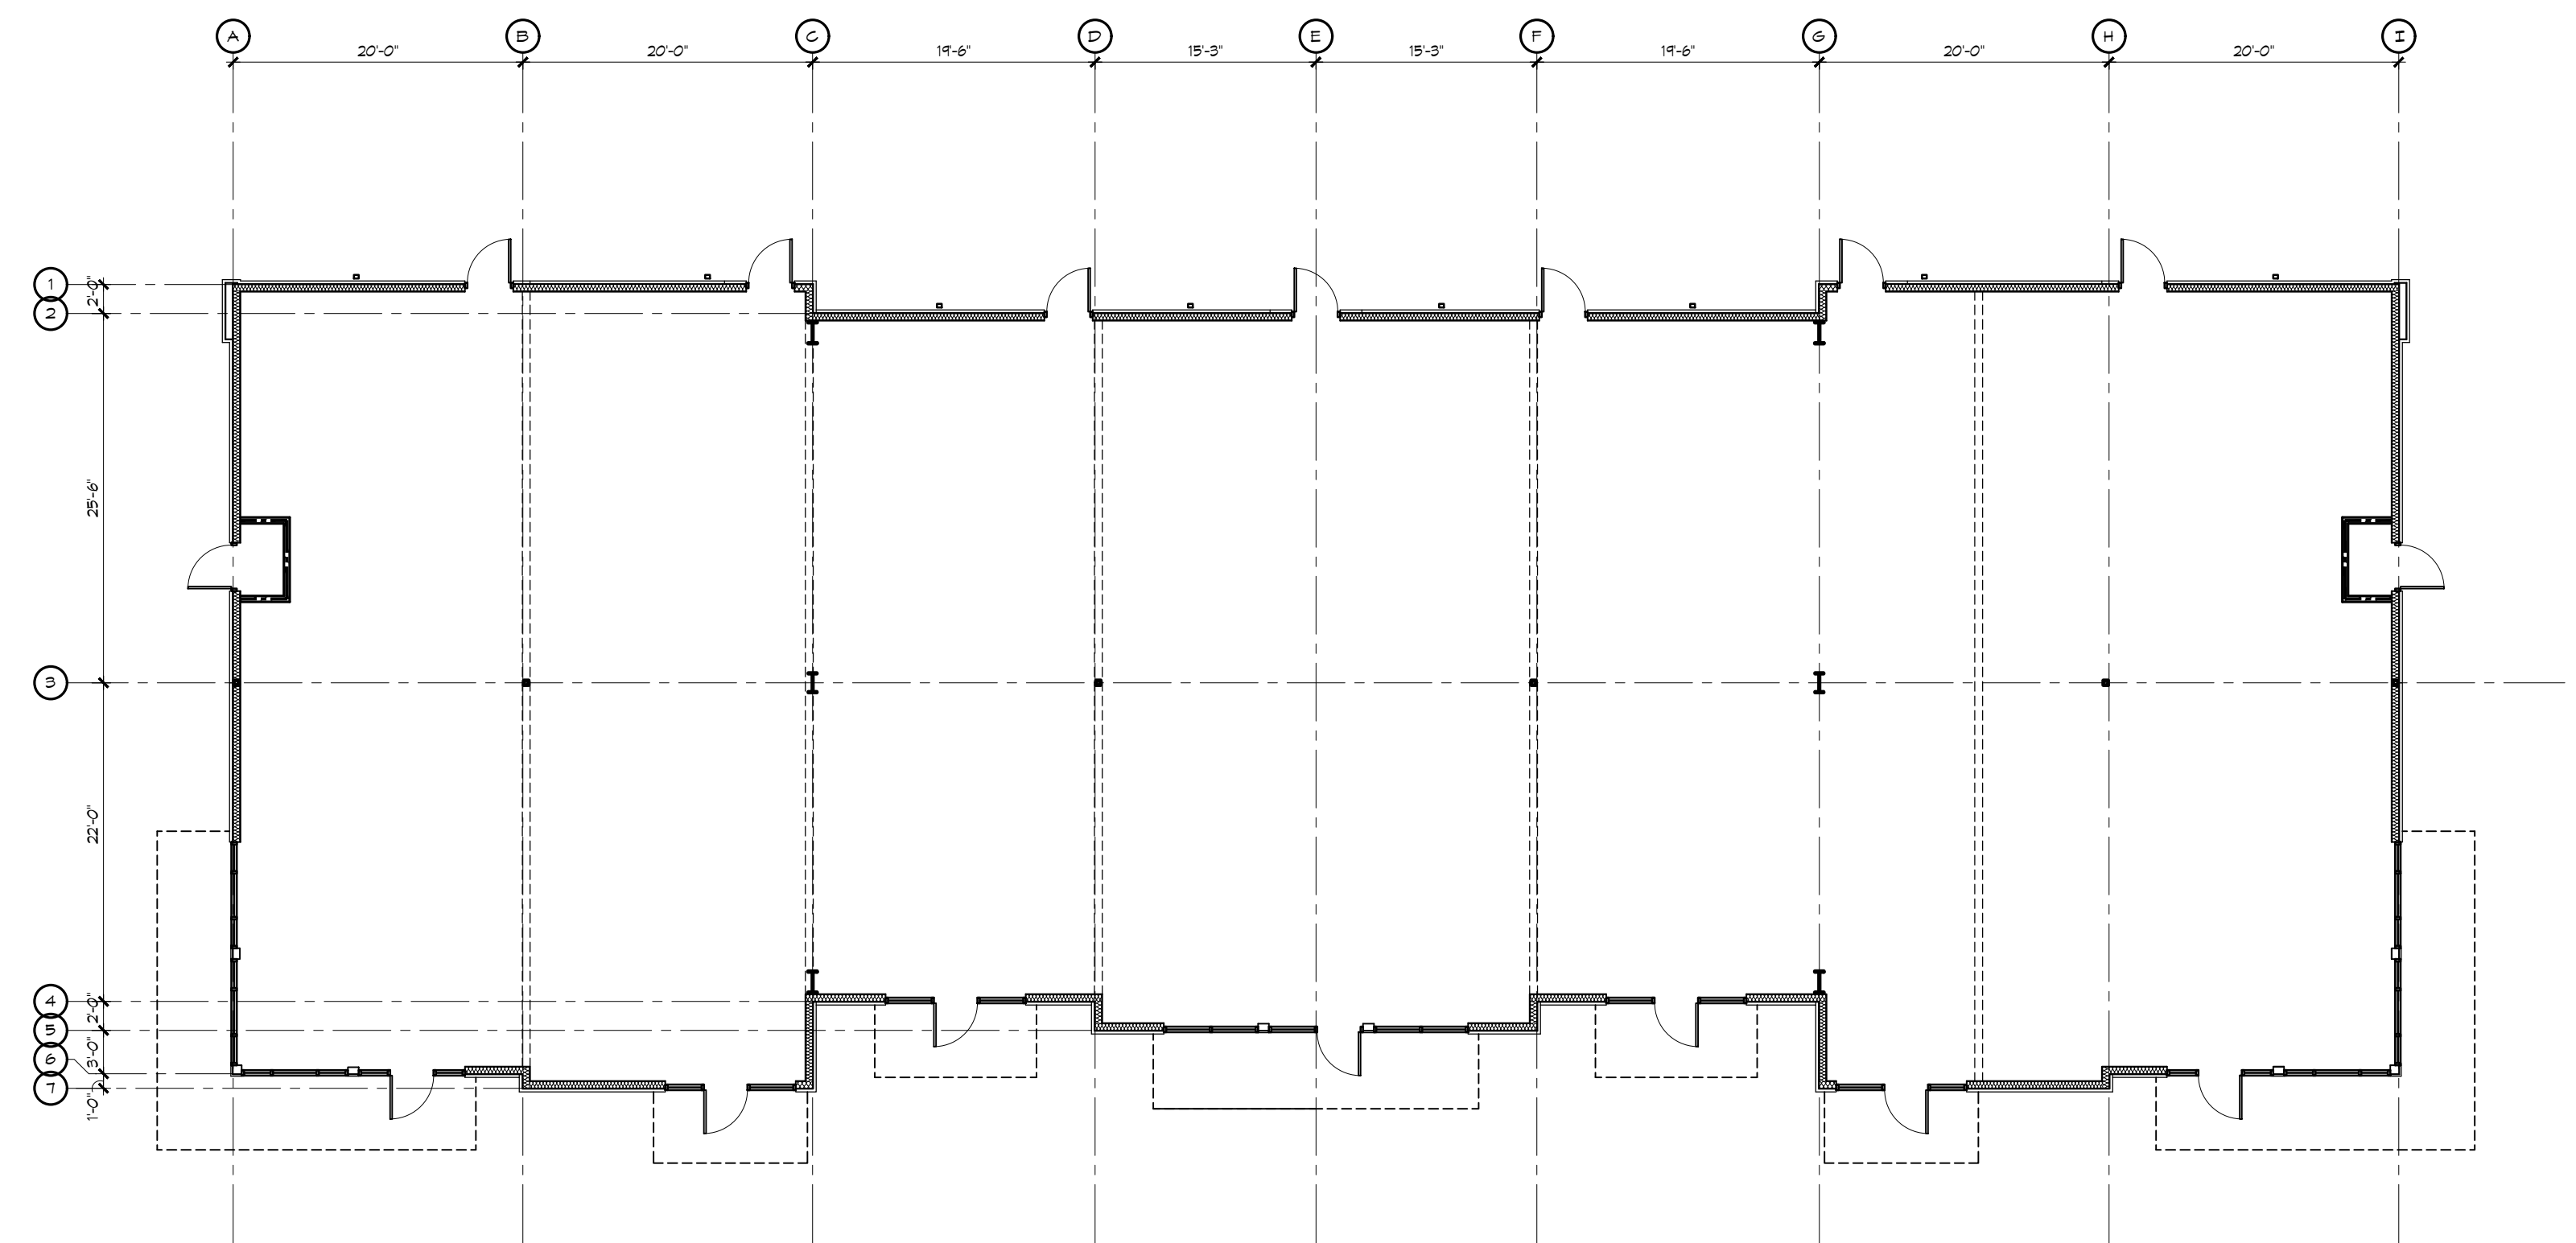


5 FIRST FLOOR PLAN
3/32"=1'-0"




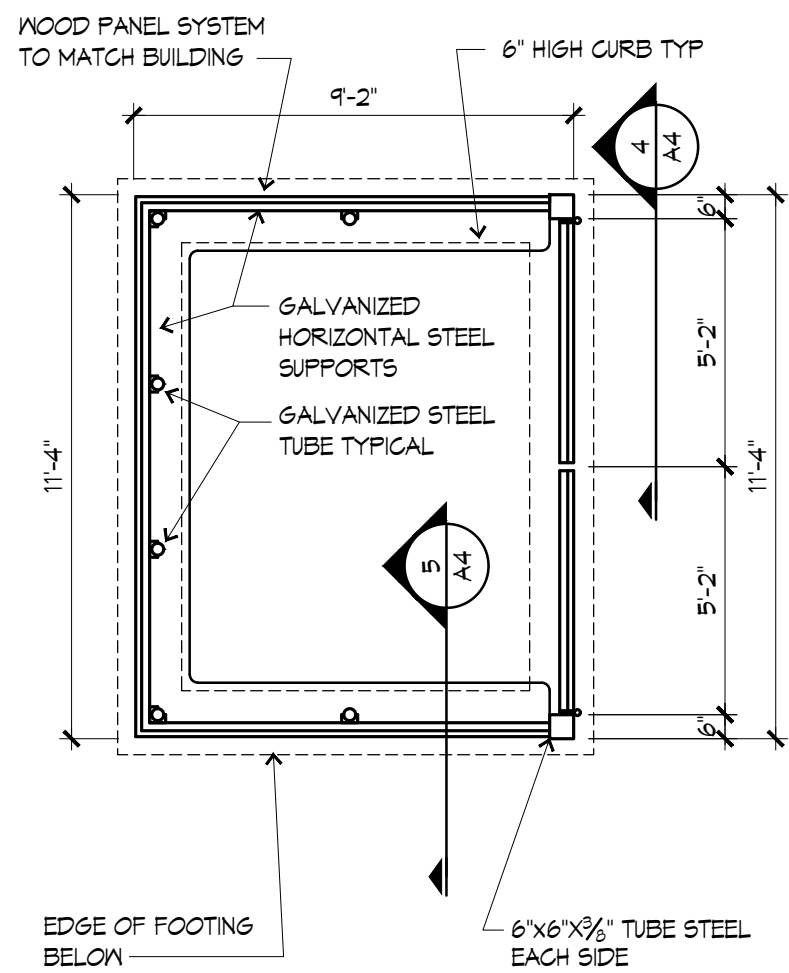


3 TRASH ENCLOSURE
1/4"=1'-0"

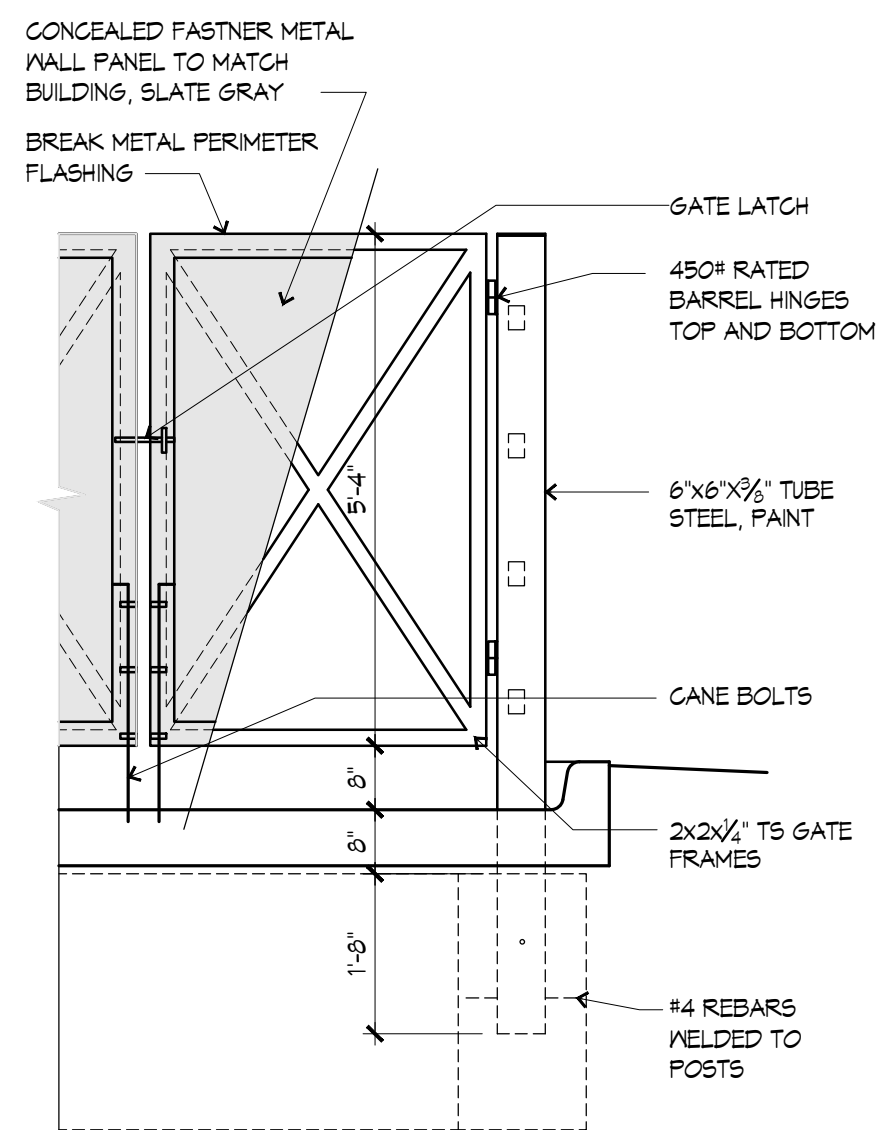


4 GATE ELEVATION
1/2"=1'-0"

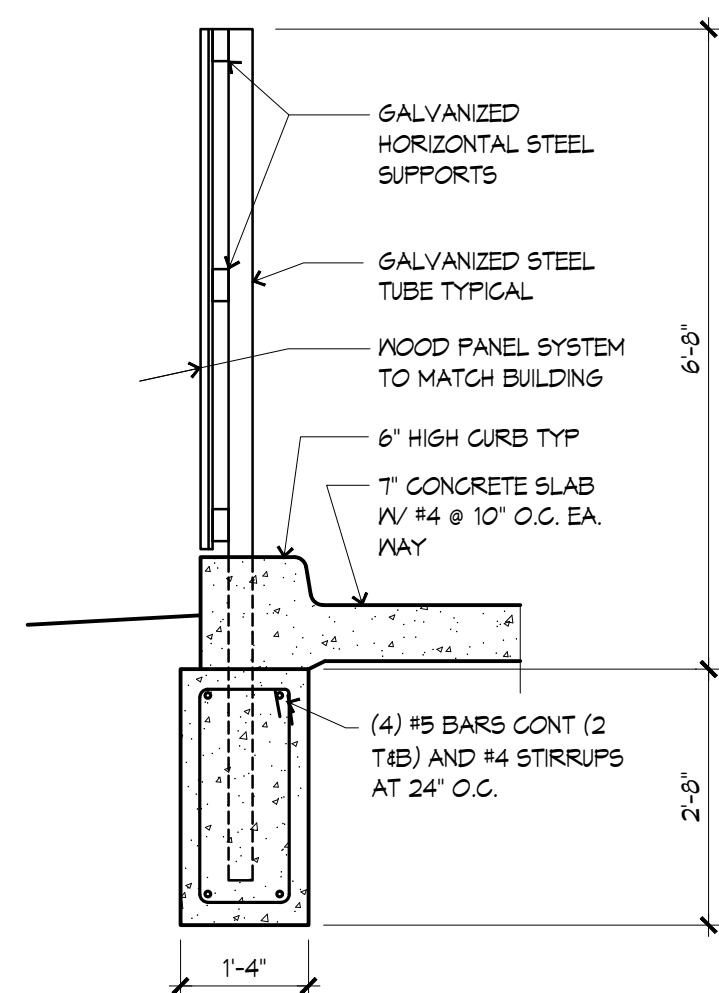


5 TRASH SECTION
1/2"=1'-0"

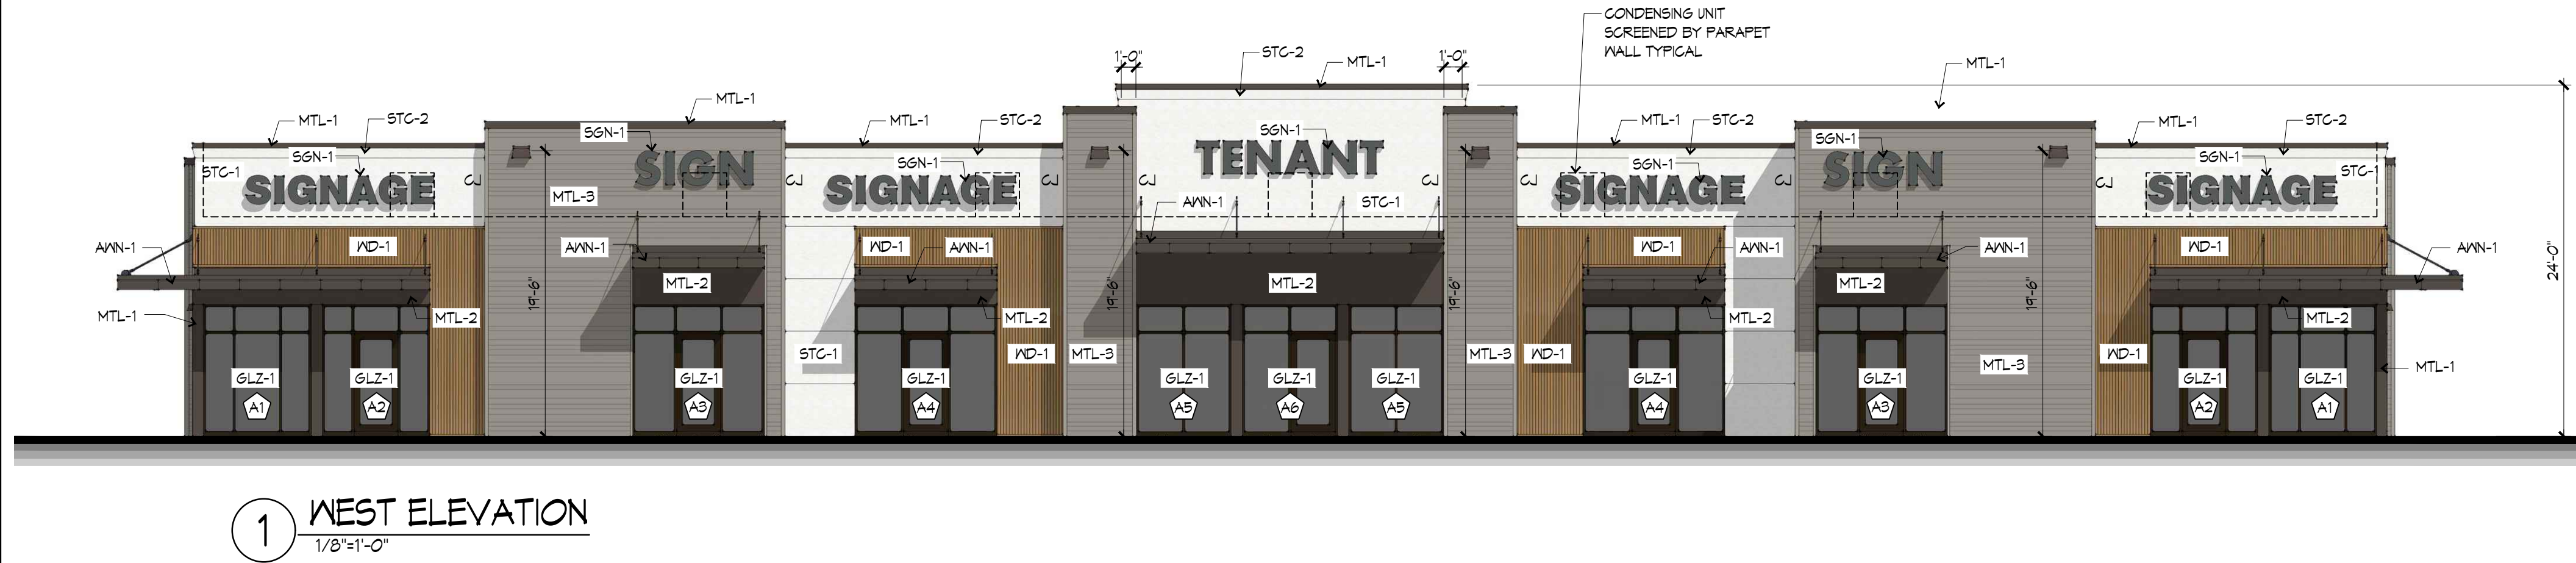


1 WEST ELEVATION
1/8"=1'-0"

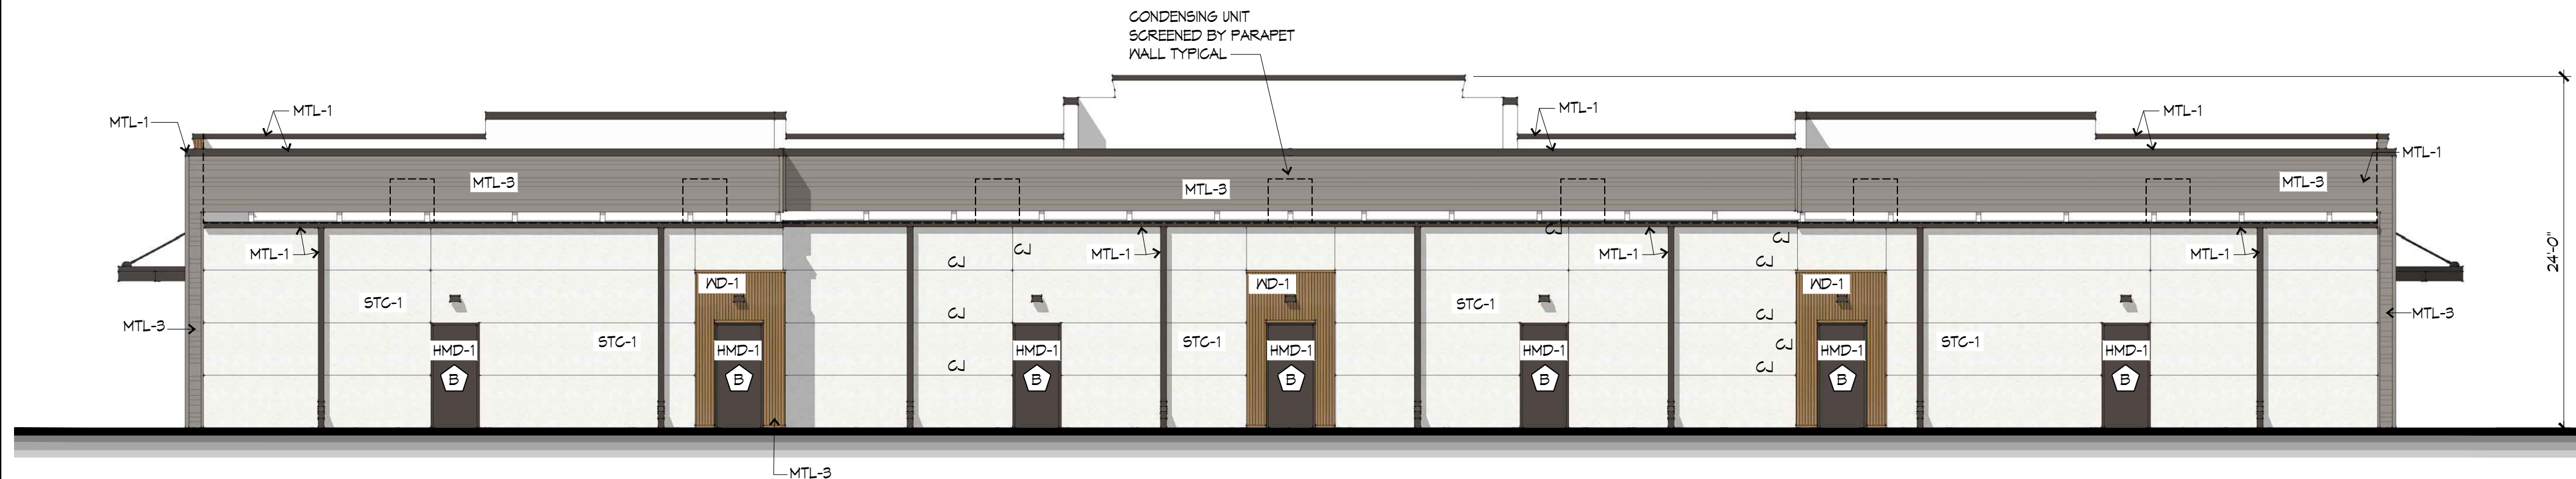


2 EAST ELEVATION
1/8"=1'-0"

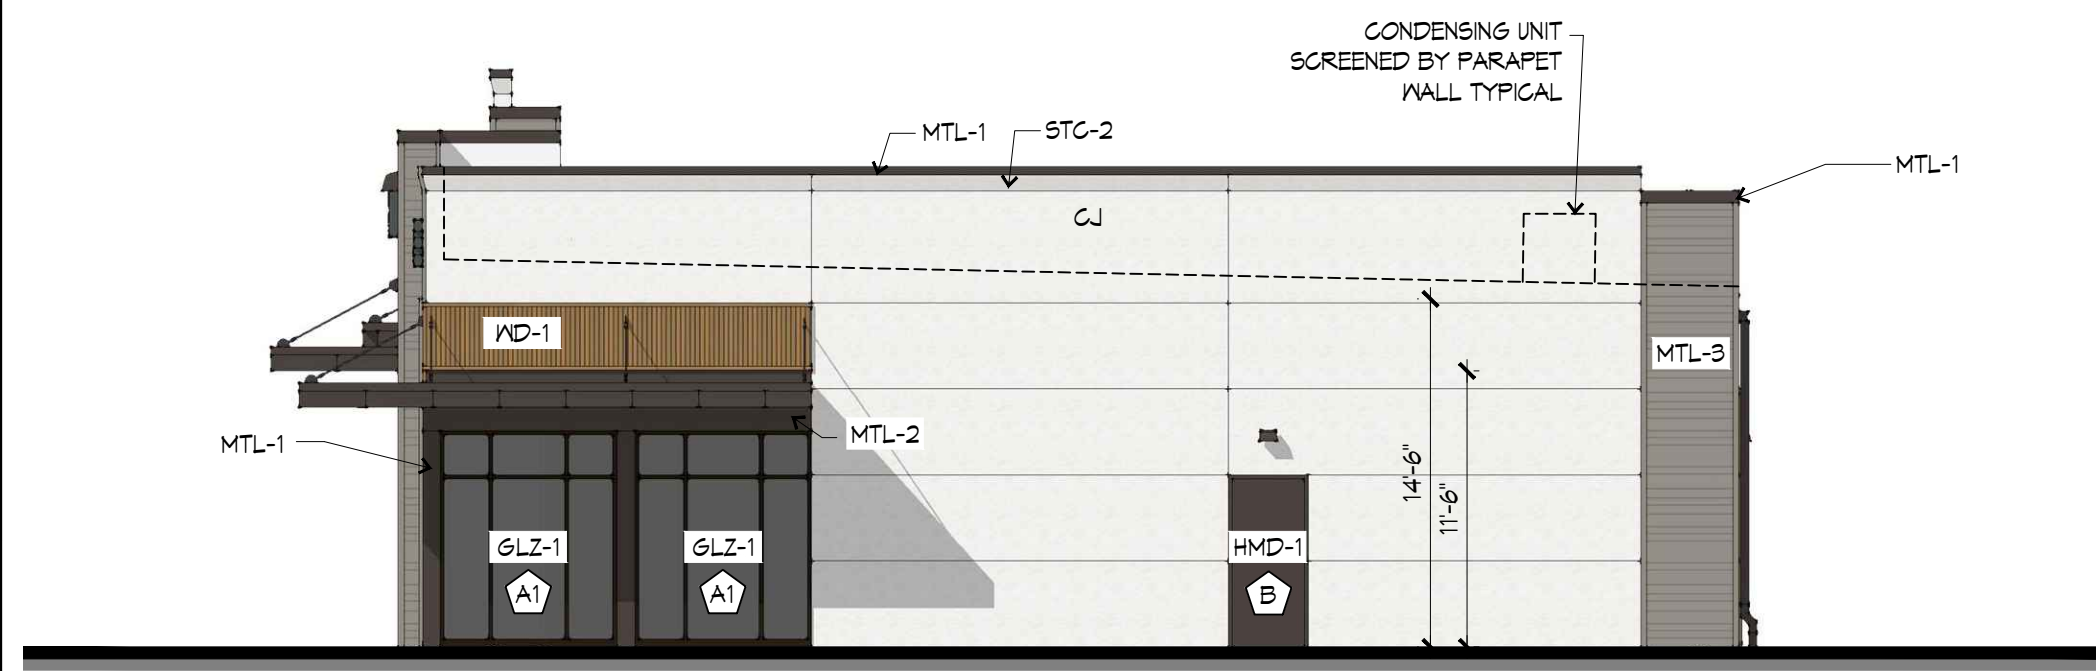

6 SOUTH ELEVATION
1/8"=1'-0"

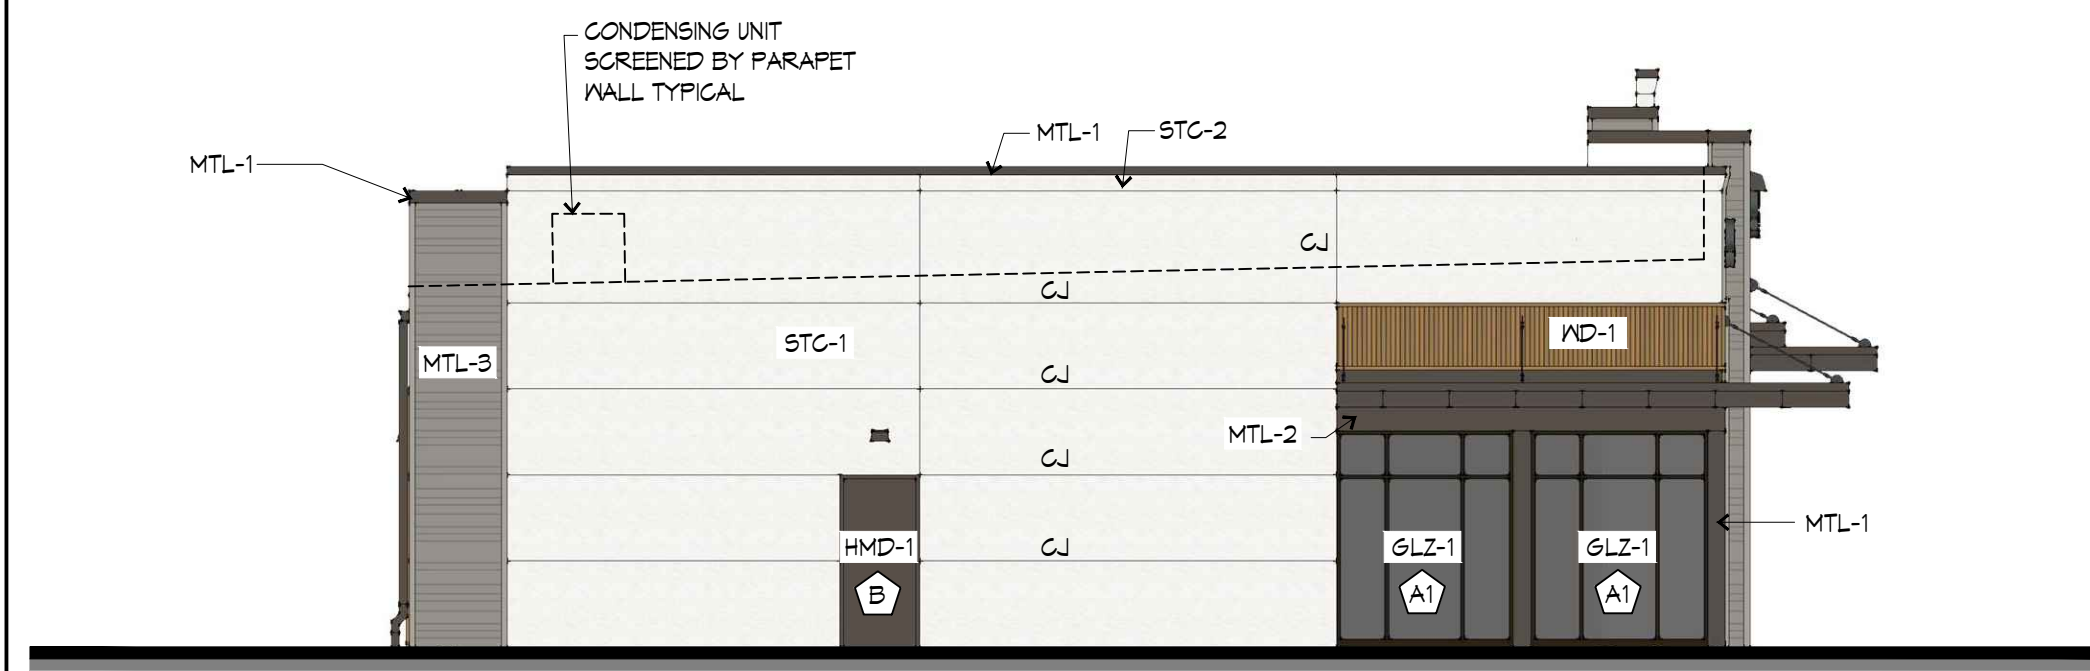

7 NORTH ELEVATION
1/8"=1'-0"

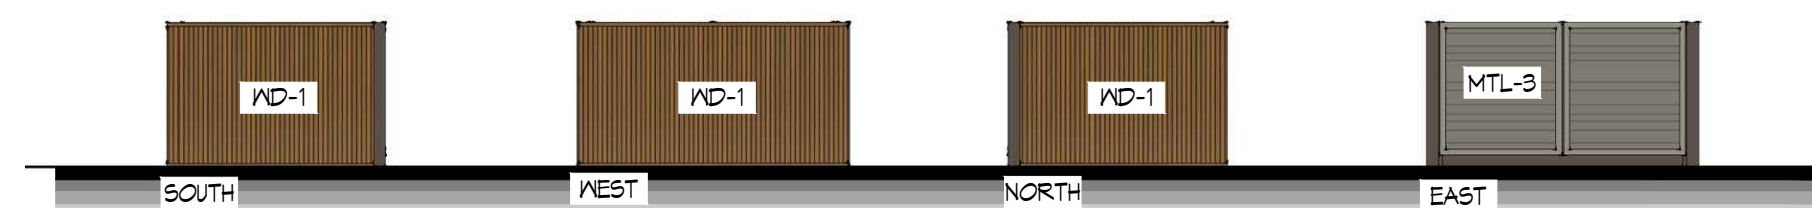

8 TRASH ENCLOSURE ELEVATIONS
1/8"=1'-0"

EXTERIOR MATERIAL LEGEND

- STC-1 CEMENTITIOUS STUCCO SYSTEM (COLOR = OFF WHITE)
- STC-2 CEMENTITIOUS STUCCO SYSTEM WITH PROJECTED FOAM SHAPE (COLOR = OFF WHITE)
- CJ STUCCO CONTROL JOINT
- MTL-1 BREAK METAL FLASHINGS, GUTTERS, AND DOWNSPOUTS (COLOR = DARK BRONZE)
- MTL-2 FLUSH CONCEALED FASTENER METAL WALL PANEL (COLOR = DARK BROWN)
- MTL-3 ARCHITECTURAL METAL PANEL - FIRESTONE DELTA CFF-12 (50%), CFF-12B(25%), AND CFF-12T(25%) INSTALLED IN A RANDOM MANNER TO PROVIDED VARIEGATED SPACING. (COLOR = SLATE GRAY)
- AWN-1 BREAK METAL FACED CANOPY (COLOR = DARK BRONZE)
- GLZ-1 ALUMINUM STOREFRONT AND ENTRY SYSTEM (COLOR = BLACK ANODIZED) WITH DOUBLE PANE INSULATED GLASS (COLOR = GRAY TINT)
- GLZ-2 WOOD CASEMENT WINDOW WITH EXTERIOR ALUMINUM CLADDING AND 1" GRILLS (COLOR = BLACK) WITH DOUBLE PANE INSULATED GLASS (COLOR = GRAY TINT)
- HMD-1 HOLLOW METAL DOOR AND FRAME. PAINT (COLOR = DARK BRONZE TO MATCH MTL-1)
- ND-1 COMPOSITE WOOD PANEL SYSTEM. NEXTGENWOOD EUROPEAN STYLE SIDING UH55 BELGIAN BOARD (COLOR = PERUVIAN TEAK)
- SGN-1 WALL SIGN. TO BE SUBMITTED UNDER SEPERATE SIGN PERMIT

GUY GRONBERG
ARCHITECTS, P.C.
113 SE 5TH ST.
LEES SUMMIT, MO 64063
Phone: 816.524.0970
Fax: 816.524.0970



DOUGLAS
| CORNER |
LOT 1B, LEES SUMMIT, MISSOURI 64086

This drawing has been provided as an informational tool only. It is not to be used for construction or other purposes without the express written consent of the architect. The architect shall not be responsible for any errors or omissions in this drawing. The architect shall not be responsible for any changes or modifications to this drawing. The architect shall not be responsible for any delays or cancellations of this project. The architect shall not be responsible for any damages or losses resulting from this project. The architect shall not be responsible for any claims or lawsuits arising from this project. The architect shall not be responsible for any other matters related to this project.

REV#	DATE	DESCRIPTION

DATE: 05-12-2023
PROJECT: 23012

A2