



1 SOUTH SIDE PERSPECTIVE




3 EAST SIDE PERSPECTIVE








4 NORTHWEST PERSPECTIVE
1/16"=1'-0"








2 WEST SIDE PERSPECTIVE
1/16"=1'-0"

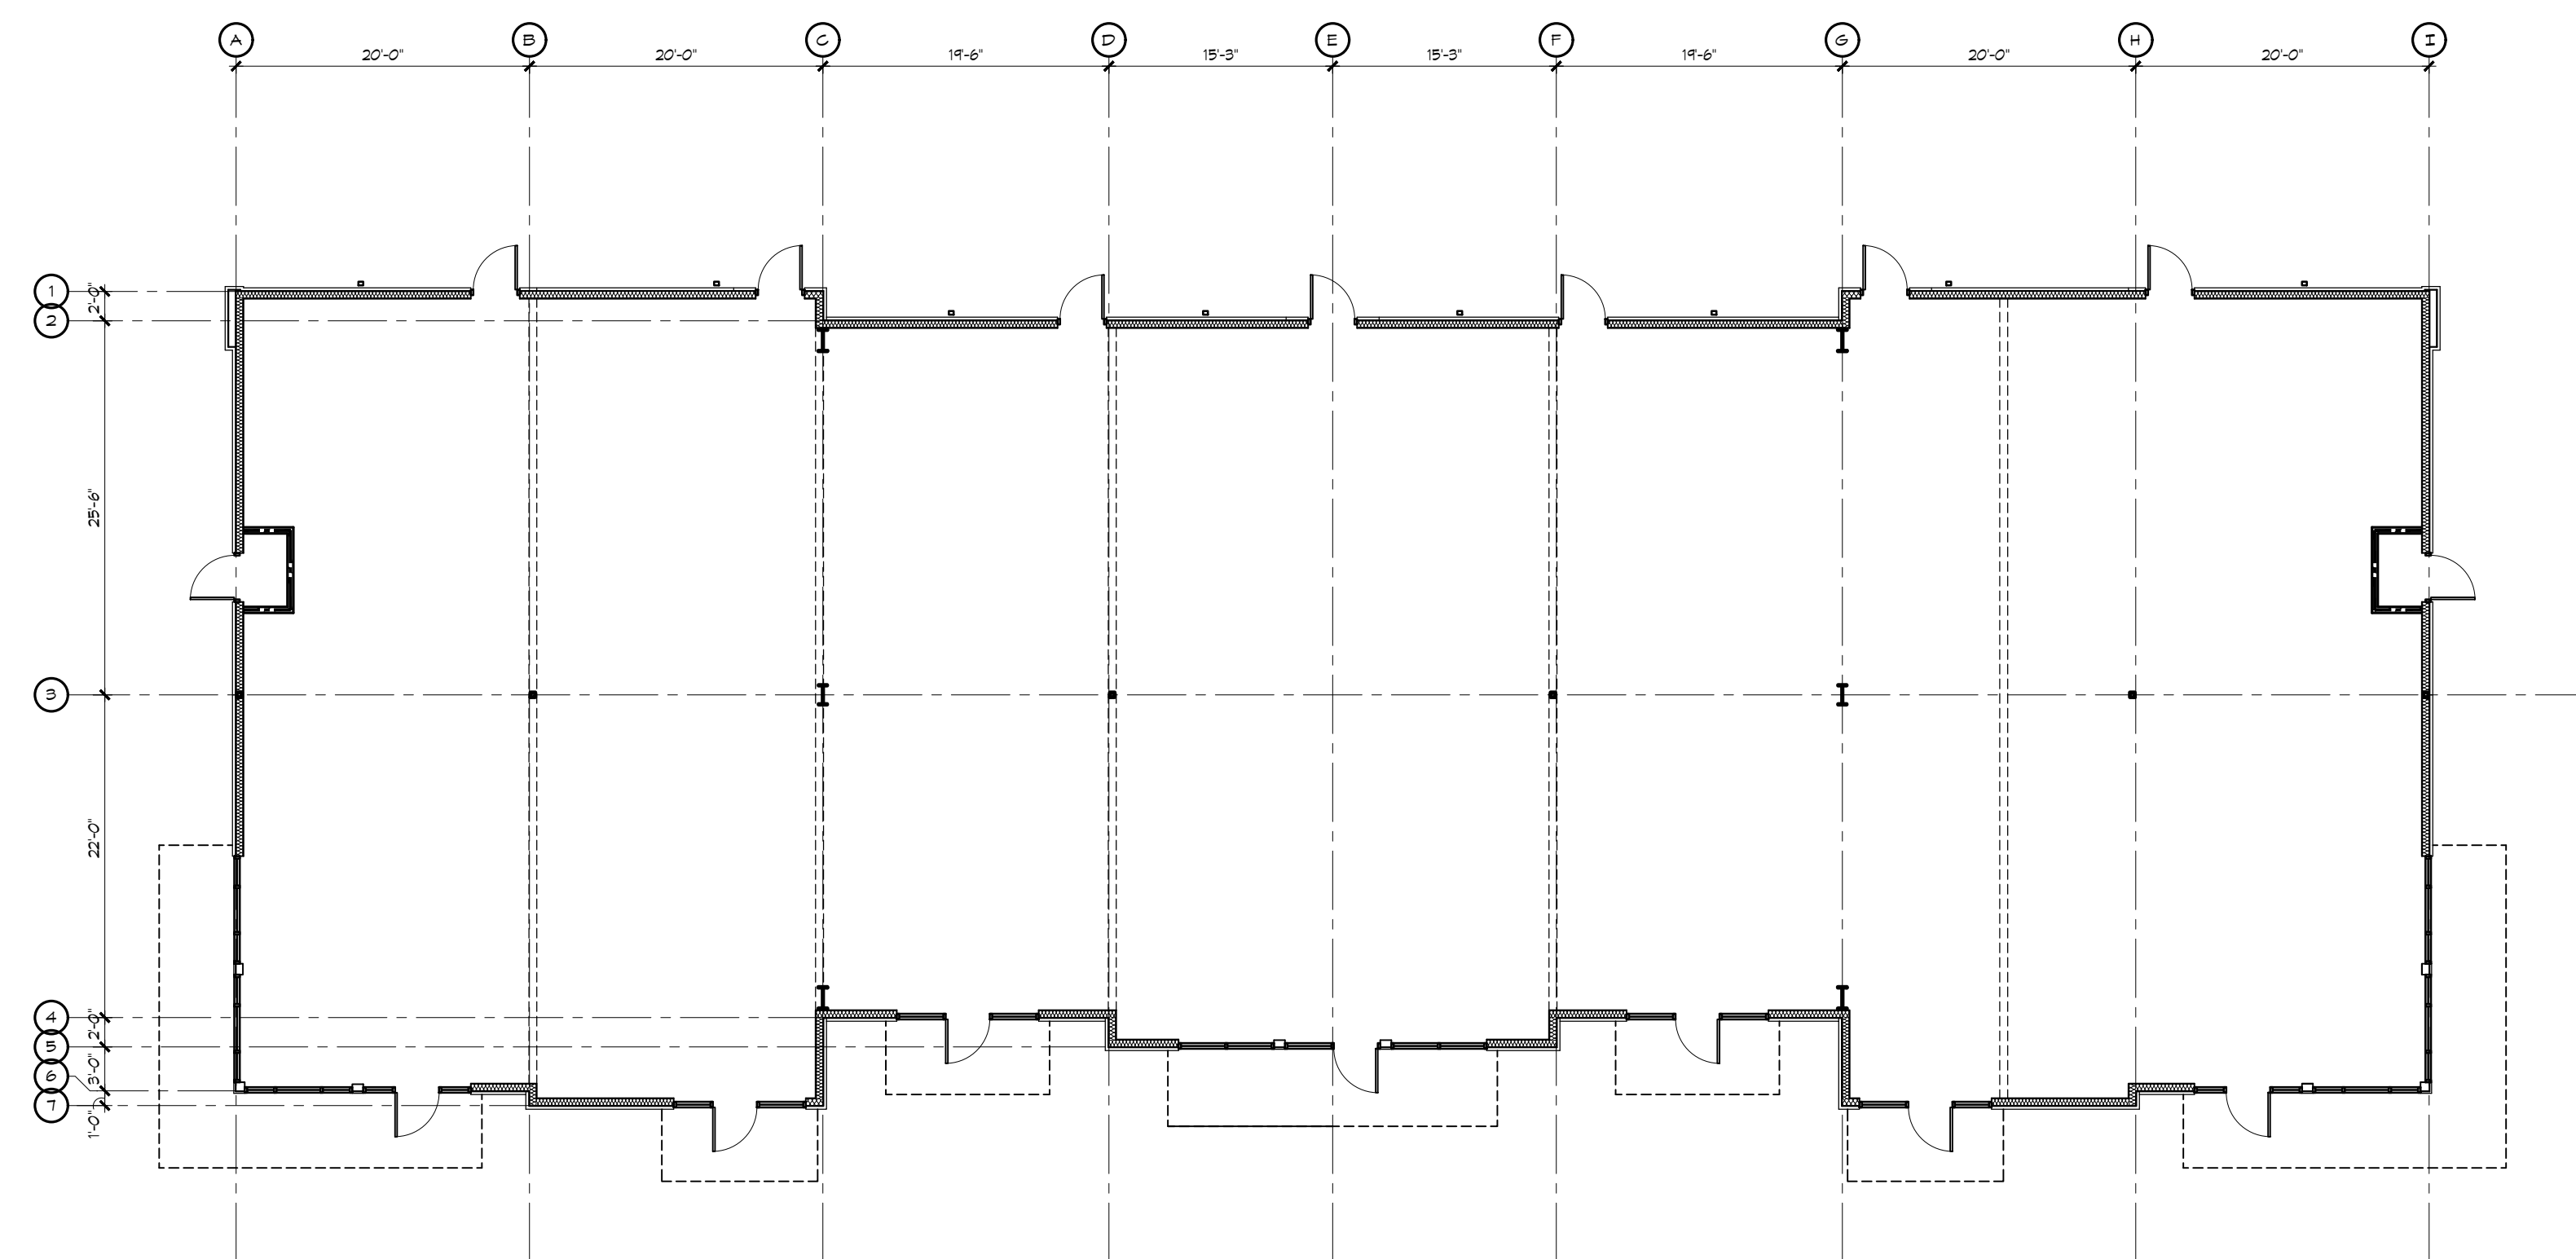

5 FIRST FLOOR PLAN
3/32"=1'-0"

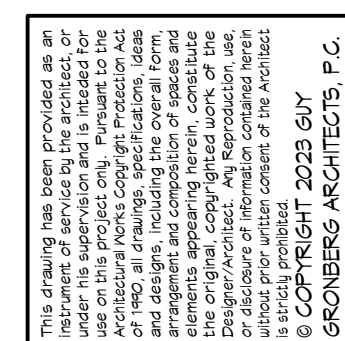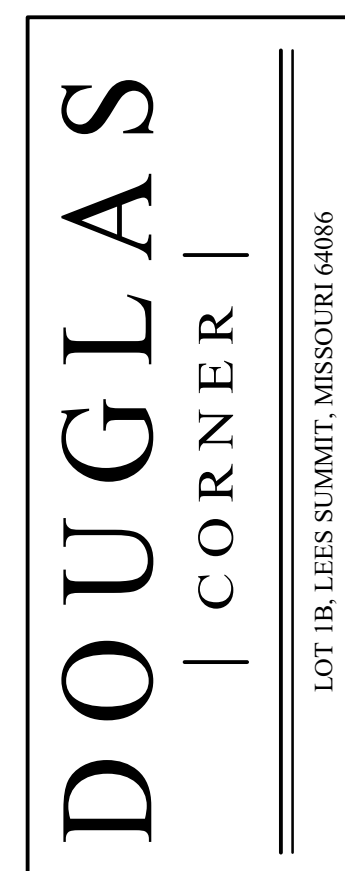 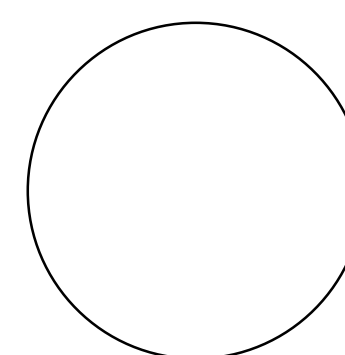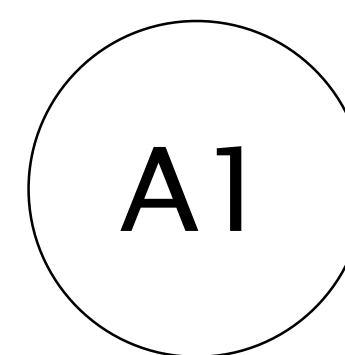[illegible]

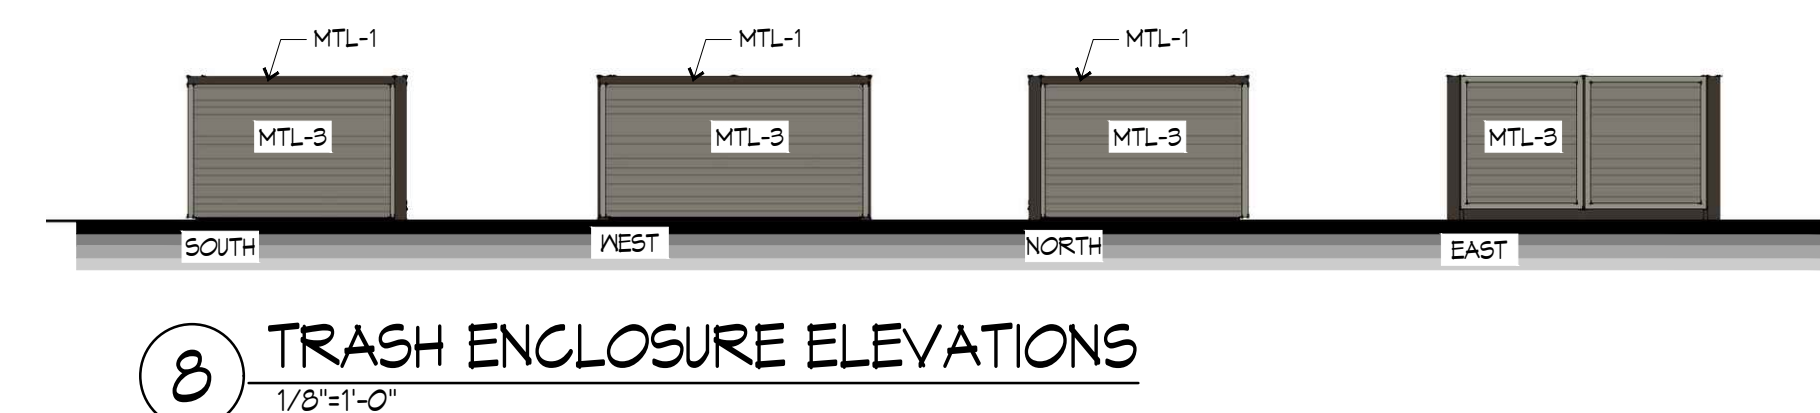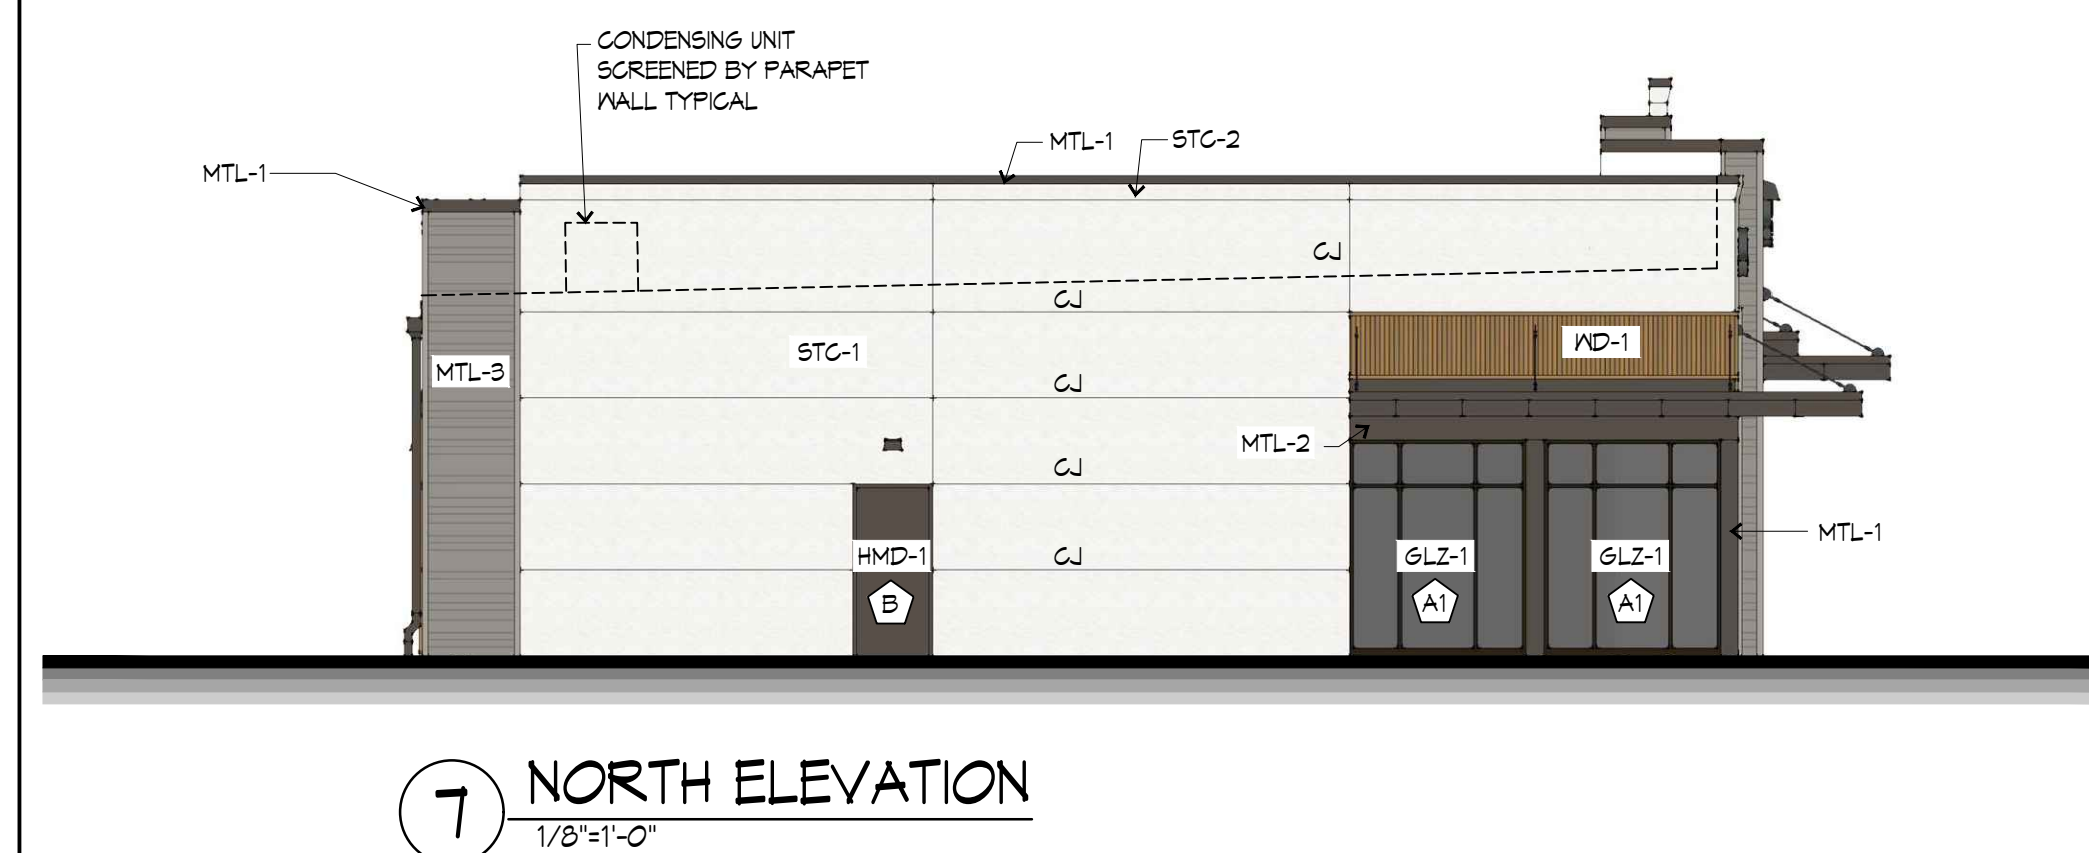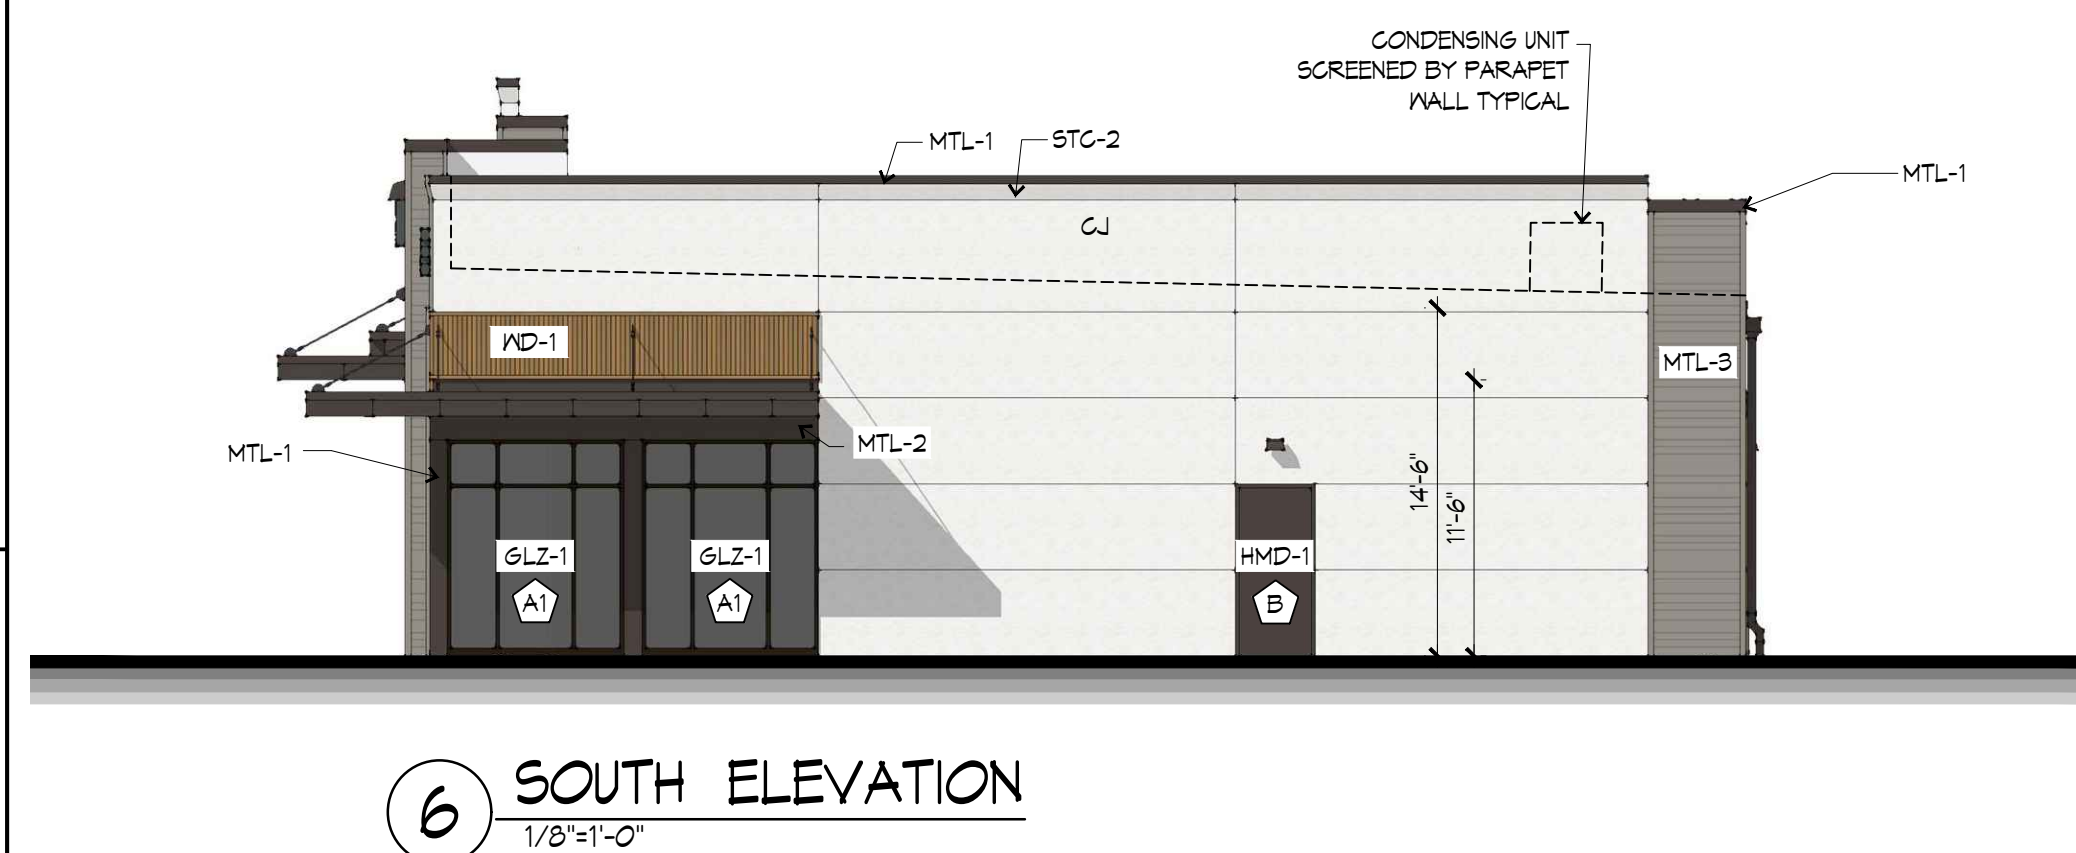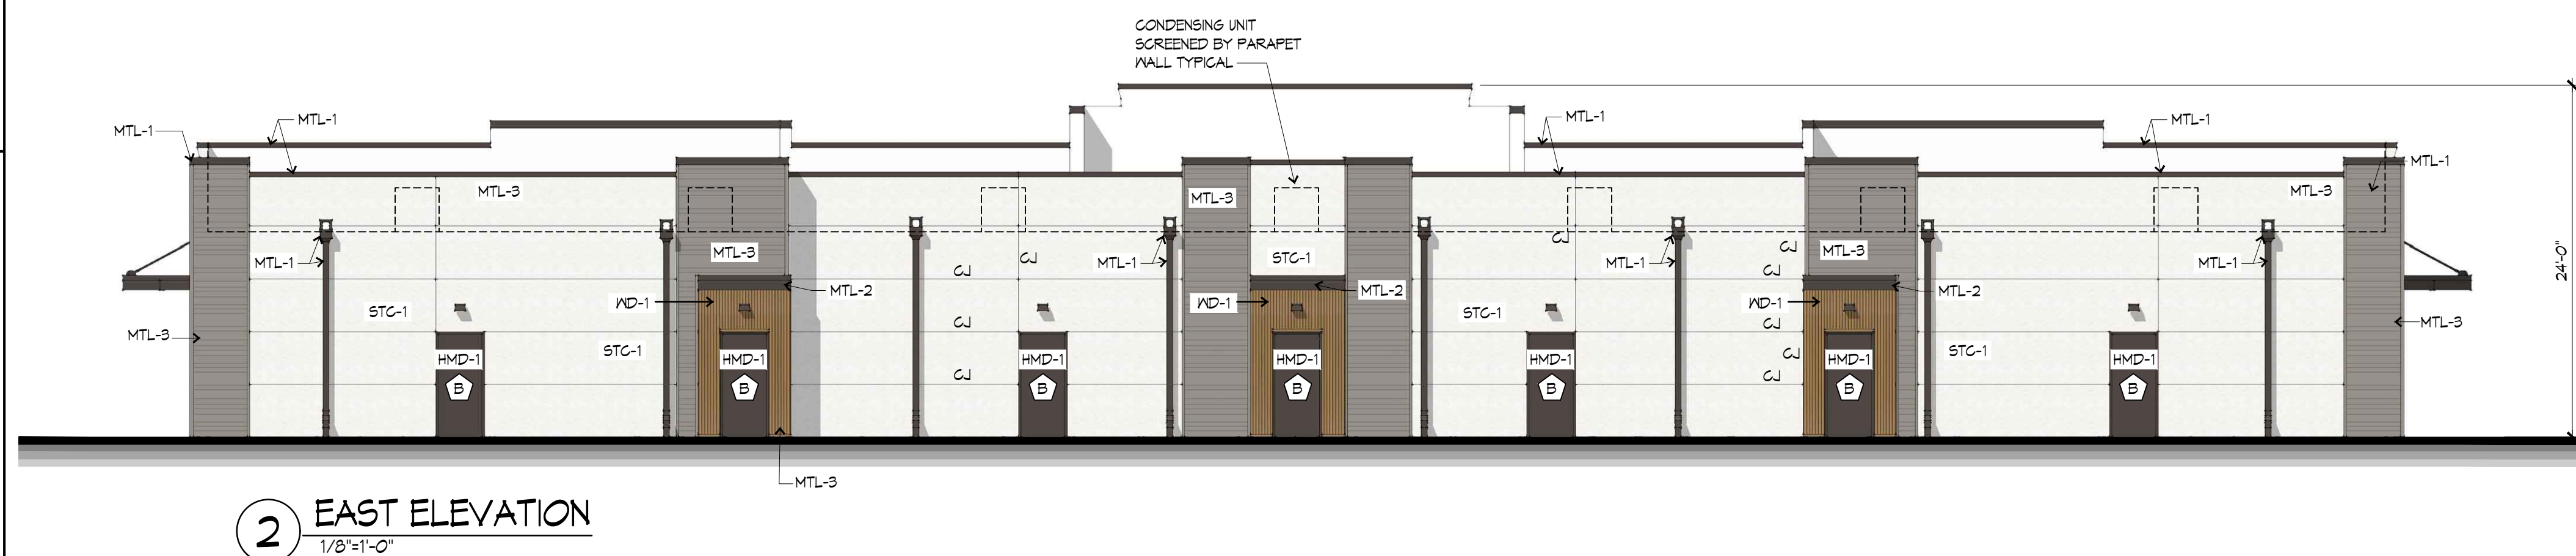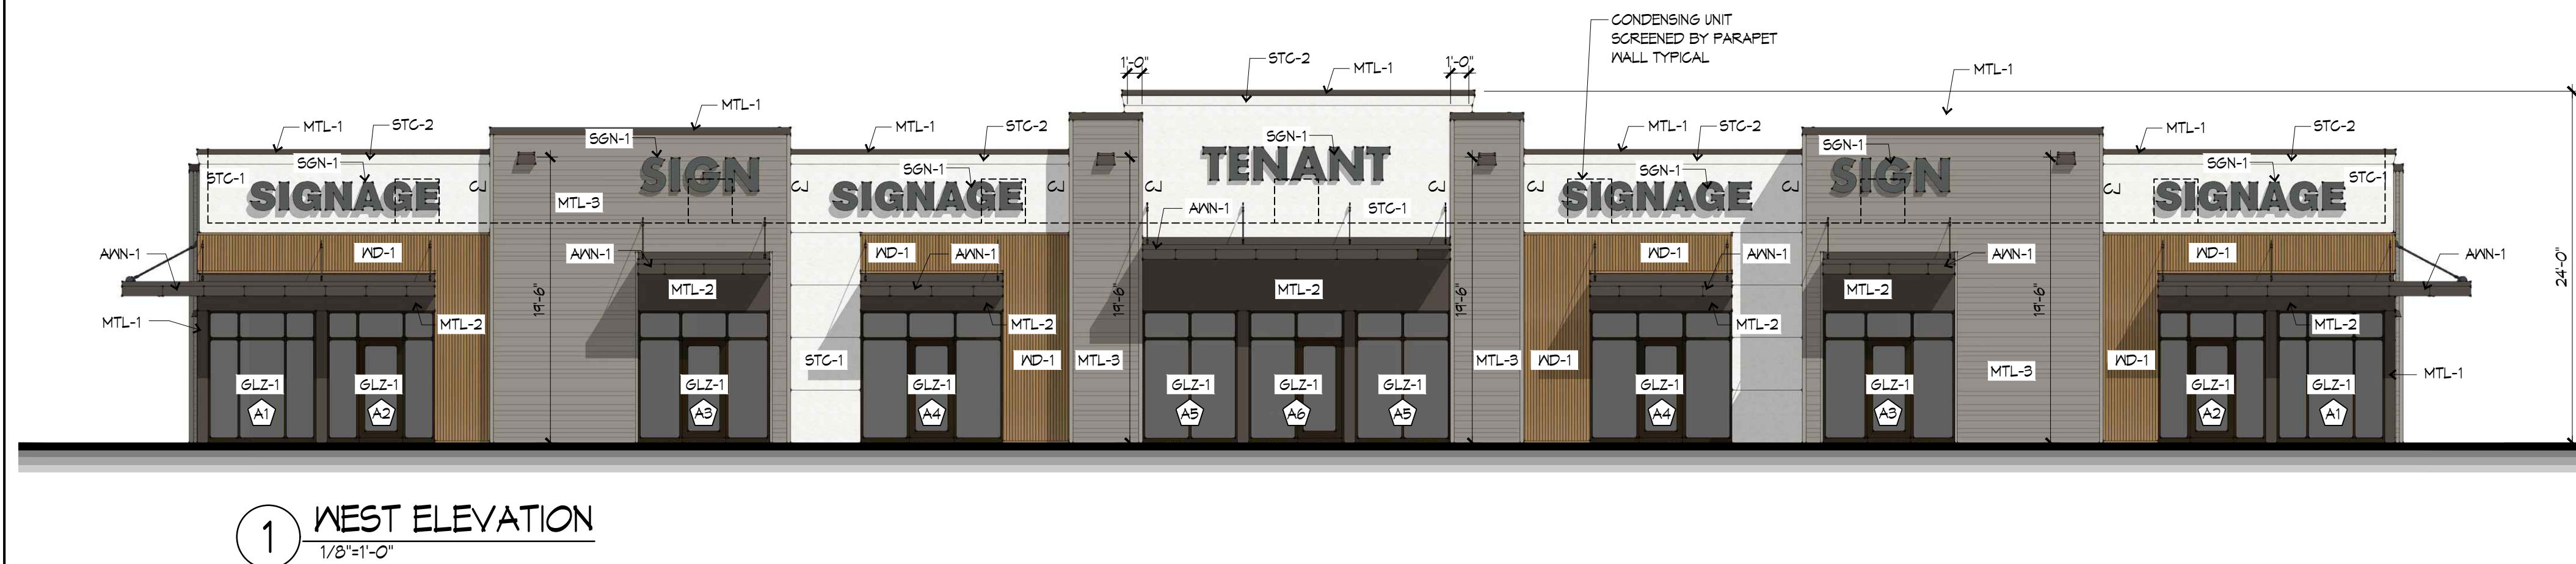

STG-1 CEMENTITIOUS STUCCO SYSTEM (COLOR : OFF WHITE)

STG-2 CEMENTITIOUS STUCCO SYSTEM WITH PROJECTED FOAM SHAPE (COLOR : OFF WHITE)

CJ STUCCO CONTROL JOINT.

MTL-1 BREAK METAL FLASHINGS, SCUPPER HEADS AND DOWNSPOUTS (COLOR : DARK BRONZE)

MTL-2 FLUSH CONCEALED FASTENER METAL WALL PANEL (COLOR : DARK BROWN)

MTL-3 ARCHITECTURAL METAL PANEL - FIRESTONE DELTA OFF- 12 (50%), OFF-12B(25%), AND OFF-12T(25%) INSTALLED IN A RANDOM MANNER TO PROVIDED VAREGATED SPACING. (COLOR : SLATE GRAY)

AWN-1 BREAK METAL FACED CANOPY (COLOR : DARK BRONZE)

GLZ-1 ALUMINUM STOREFRONT AND ENTRY SYSTEM (COLOR = BLACK ANODIZED) WITH DOUBLE PANE INSULATED GLASS (COLOR = GRAY TINT)

GLZ-2 WOOD CASEMENT WINDOW WITH EXTERIOR ALUMINUM CLADDING AND 1 GRILLS (COLOR = BLACK) WITH DOUBLE PANE INSULATED GLASS (COLOR = GRAY TINT)

HMD-1 HOLLOW METAL DOOR AND FRAME. PAINT (COLOR = DARK BRONZE TO MATCH MTL-1)

MD-1 COMPOSITE WOOD PANEL SYSTEM.
NORTHWOOD EUROPEAN STYLE SIDING UH50
BELGIAN BOARD (COLOR = PERUVIAN TEAK)

SGN-1 WALL SIGN. TO BE SUBMITTED UNDER SEPERATE SIGN PERMIT