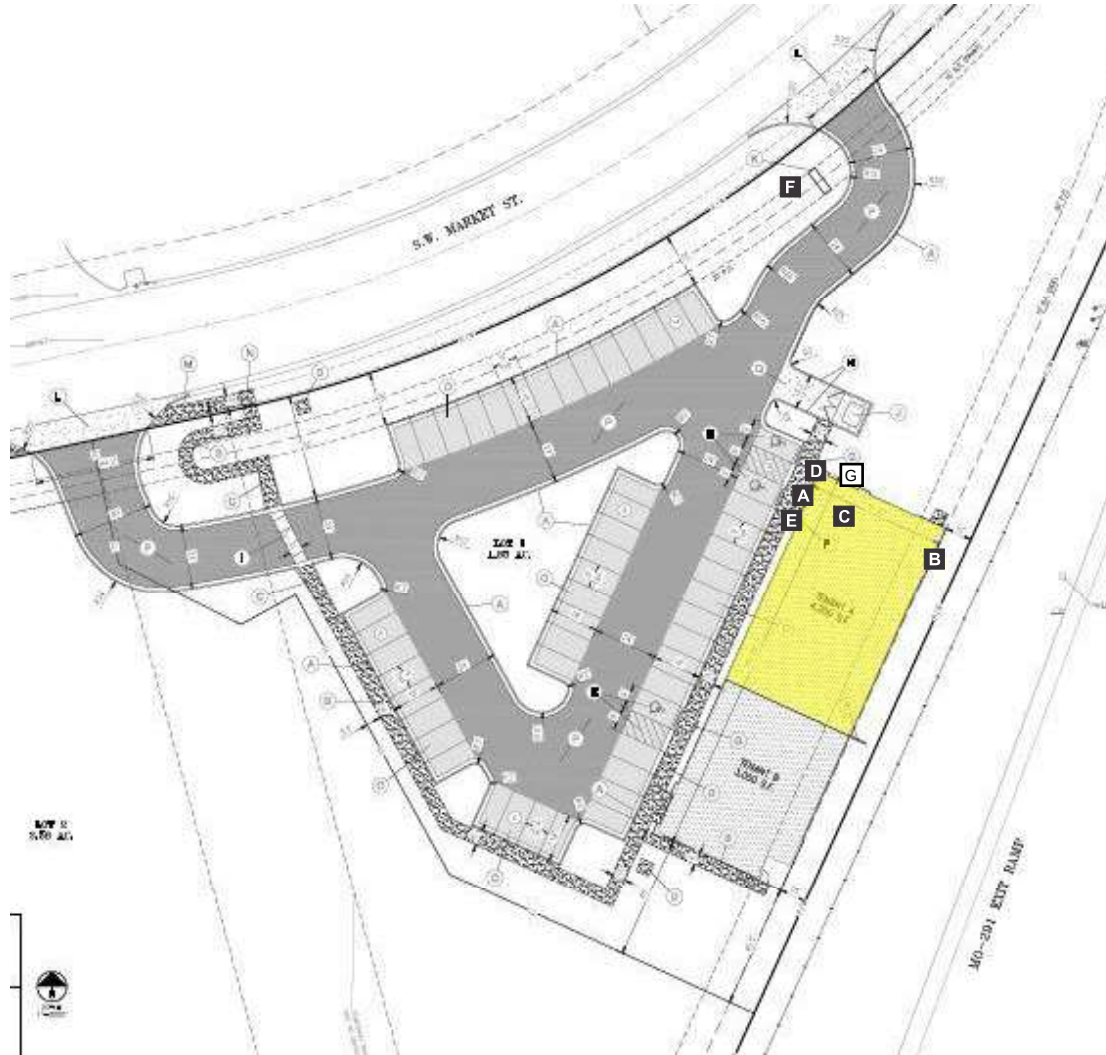


EXTERIOR SITE PLAN

- A** EXT. LETTERS
B EXT. LETTERS
C INT. LETTERS
D DOOR VINYL
E WINDOW VINYL
F TEMP. CONSTRUCTION SIGN
G EXT. LETTERS

**HILTONDISPLAYS**

125 HILLSIDE DRIVE • GREENVILLE SC 29607
 P 800 353 9132 • F 864 242 2204
 www.hiltondisplays.com

QID 22-63376**JOB NAME**

Heartland Dental

LOCATION

3501 SW Market Street
 Lee's Summit MO 64082

CUSTOMER CONTACT**SALESMAN / PM**

Christie Wheeler

DESIGNER

Brian Sowder

DWG. DATE

11-2-22

REV. DATE / REVISION**SCALE****FILE**

2022/Heartland Dental/Locations/
 Lee's Summit MO/22-63376/
 HLD Lees Summit MO 22-63376

DESIGN SPECIFICATIONS ACCEPTED BY:

EST:	CLIENT:
SLS/PM:	LANDLORD:

THE INTENT OF THIS DRAWING IS TO SHOW A CONCEPTUAL REPRESENTATION OF THE PROPOSED SIGNAGE. DUE TO VARIATIONS IN PRINTING DEVICES AND SUBSTRATES, THE FINISHED PRODUCT MAY DIFFER SLIGHTLY FROM DRAWING.



ELEVATION(S)

- A** EXT. LETTERS
B EXT. LETTERS
C INT. LETTERS
D DOOR VINYL
E WINDOW VINYL
F TEMP. CONSTRUCTION SIGN



HILTONDISPLAYS
 125 HILLSIDE DRIVE • GREENVILLE SC 29607
 P 800 353 9132 • F 864 242 2204
 www.hiltondisplays.com

QID 22-63376**JOB NAME**

Heartland Dental

LOCATION

3501 SW Market Street
 Lee's Summit MO 64082

CUSTOMER CONTACT**SALESMAN / PM**

Christie Wheeler

DESIGNER

Brian Sowder

DWG. DATE

11-2-22

REV. DATE / REVISION**SCALE****FILE**


2022/Heartland Dental/Locations/
 Lee's Summit MO/22-63376/
 HLD Lees Summit MO 22-63376

DESIGN SPECIFICATIONS ACCEPTED BY:

EST: CLIENT:


SLS/PM: LANDLORD:

THE INTENT OF THIS DRAWING IS TO SHOW A CONCEPTUAL
 REPRESENTATION OF THE PROPOSED SIGNAGE. DUE TO
 VARIATIONS IN PRINTING DEVICES AND SUBSTRATES, THE
 FINISHED PRODUCT MAY DIFFER SLIGHTLY FROM DRAWING.

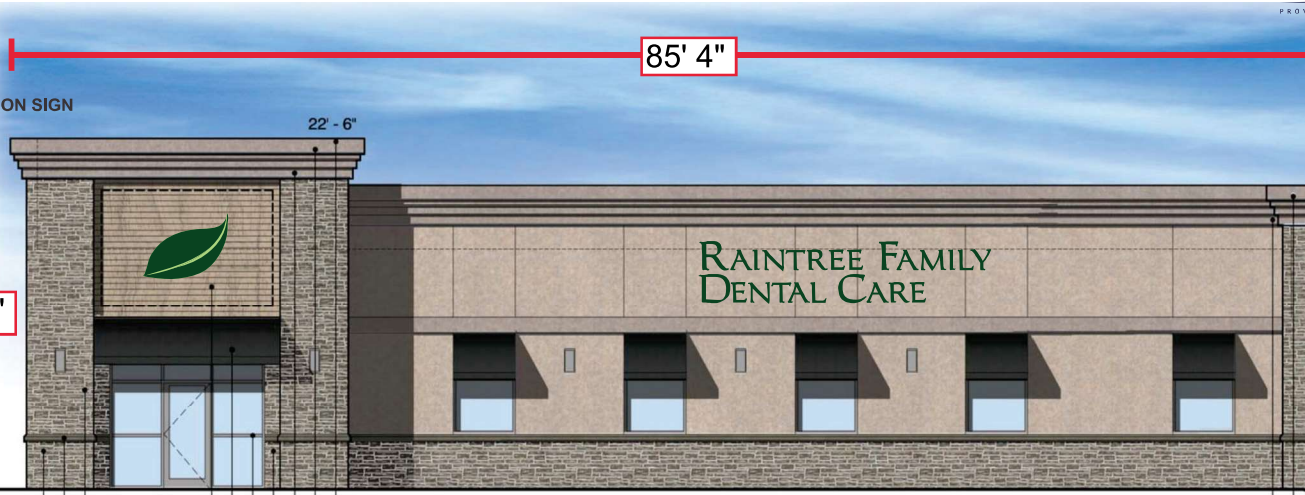**Front Elevation**

Scale: 1/8" = 1' (11x17 Paper)

Wall Area - West Elevation: 22' 6" x 85' 5" = 1,922 sq ft

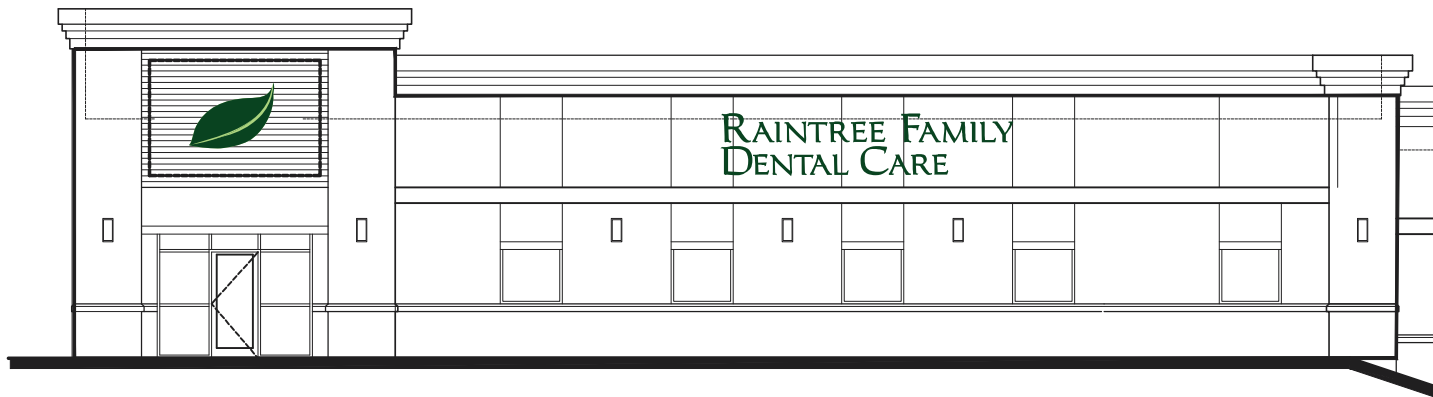


ILLUMINATED WALL SIGN

HLD-22-63376-2
Qty. 1

A

Sign Area:
4' 2" x 5' 5" = 22.6 sq ft

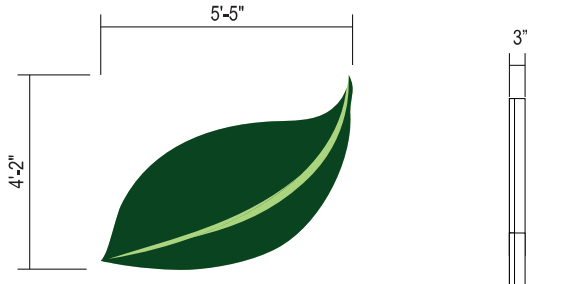

FRONT VIEW

Scale: 3/8" = 1' (11x17 Paper) **23 SQ. FT.**

SIDE VIEW

SPECIFICATIONS

LOGO CABINET

RETURNS: .040 pre-finished white aluminum
TRIMCAP: 1" std. white
FACES: 3/16" clear acrylic with 1st surface vinyl
- Day/Night perf. PMS 3435 and PMS 359
ILLUMINATION: Sloan White LEDs / 120V


NOTES:

- All wiring UL approved and bare label

NIGHT VIEW



C - 87	C - 36
M - 44	M - 0
Y - 97	Y - 36
K - 53	K - 0
PMS 3435 HEX 0E4421	PMS 359 HEX ABD47F

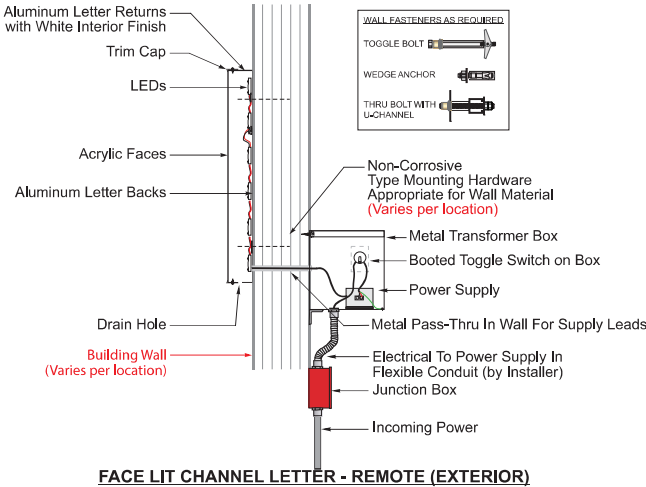

FACE LIT CHANNEL LETTER - REMOTE (EXTERIOR)



HILTONDISPLAYS
125 HILLSIDE DRIVE • GREENVILLE SC 29607
P 800 353 9132 • F 864 242 2204
www.hiltondisplays.com

QID 22-63376

JOB NAME

Heartland Dental

LOCATION

3501 SW Market Street
Lee's Summit MO 64082

CUSTOMER CONTACT

SALESMAN / PM

Christie Wheeler

DESIGNER

Brian Sowder

DWG. DATE

11-2-22

REV. DATE / REVISION

SCALE

FILE

2022/Heartland Dental/Locations/
Lee's Summit MO/22-63376/
HLD Lees Summit MO 22-63376

DESIGN SPECIFICATIONS ACCEPTED BY:

EST:	CLIENT:
SLS/PM:	LANDLORD:

THE INTENT OF THIS DRAWING IS TO SHOW A CONCEPTUAL REPRESENTATION OF THE PROPOSED SIGNAGE. DUE TO VARIATIONS IN PRINTING DEVICES AND SUBSTRATES, THE FINISHED PRODUCT MAY DIFFER SLIGHTLY FROM DRAWING.



ILLUMINATED WALL SIGN

HLD-22-63376-2

Qty. 1

A

Sign Area:
4' x 18' 10" = 75.3 sq ft



FRONT VIEW

Scale: 3/8" = 1' (11x17 Paper)

75 SQ. FT.

SPECIFICATIONS

CHANNEL LETTERS

RETURNS: .040 pre-finished white aluminum

TRIMCAP: 1" std, white

FACES: clear acrylic with 1st surface vinyl

- Day/Night perf. PMS 3435

ILLUMINATION: Sloan White LEDs / 120V

NOTES:

- All wiring UL approved and bare label



HILTONDISPLAYS
125 HILLSIDE DRIVE • GREENVILLE SC 29607
P 800 353 9132 • F 864 242 2204
www.hiltondisplays.com

QID 22-63376

JOB NAME

Heartland Dental

LOCATION

3501 SW Market Street
Lee's Summit MO 64082

CUSTOMER CONTACT

SALESMAN / PM

Christie Wheeler

DESIGNER

Brian Sowder

DWG. DATE

11-2-22

REV. DATE / REVISION

SCALE

FILE

2022/Heartland Dental/Locations/
Lee's Summit MO/22-63376/
HLD Lees Summit MO 22-63376

DESIGN SPECIFICATIONS ACCEPTED BY:


EST: CLIENT:

SLS/PM: LANDLORD:

THE INTENT OF THIS DRAWING IS TO SHOW A CONCEPTUAL REPRESENTATION OF THE PROPOSED SIGNAGE. DUE TO VARIATIONS IN PRINTING DEVICES AND SUBSTRATES, THE FINISHED PRODUCT MAY DIFFER SLIGHTLY FROM DRAWING.



SIDE VIEW

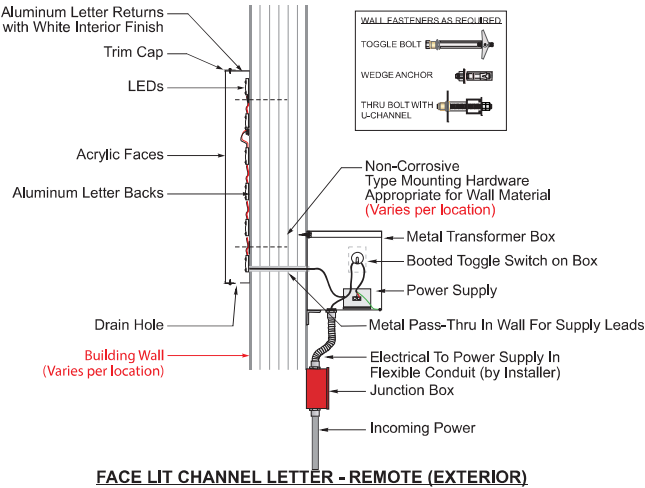


NIGHT VIEW



C - 87	C - 36
M - 44	M - 0
Y - 97	Y - 36
K - 53	K - 0
	
PMS 3435 HEX 0E4421	PMS 359 HEX ABD47F

ELEVATION(S)

- A** EXT. LETTERS
B EXT. LETTERS
C INT. LETTERS
D DOOR VINYL
E WINDOW VINYL
F TEMP. CONSTRUCTION SIGN

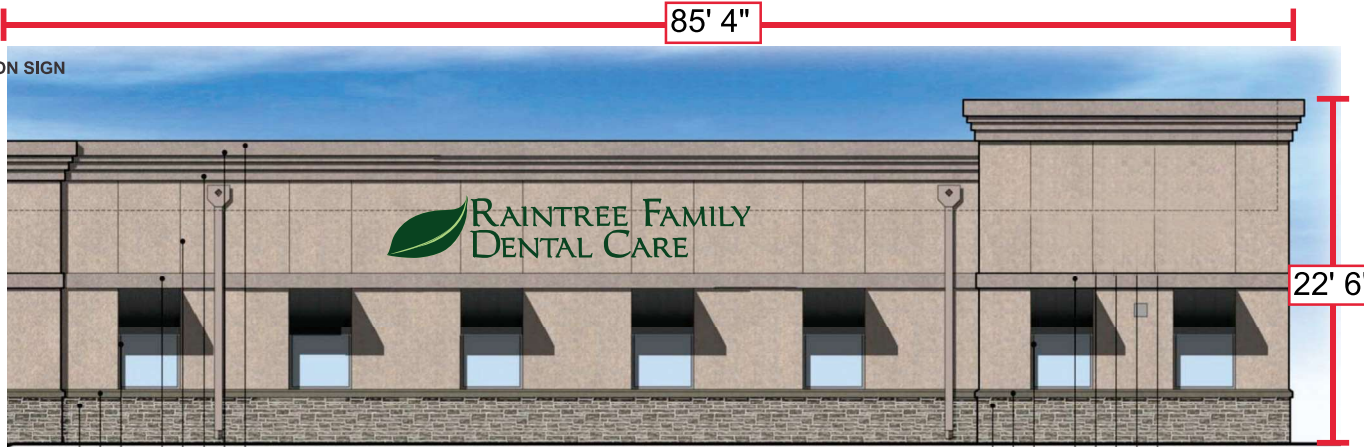**Rear Elevation**

Scale: 1/8" = 1' (11x17 Paper)

Wall Area - East Elevation: 22' 6" x 85' 5" = 1,922 sq ft

**HILTON DISPLAYS**

125 HILLSIDE DRIVE • GREENVILLE SC 29607
 P 800 353 9132 • F 864 242 2204
 www.hiltondisplays.com

QID 22-63376**JOB NAME**

Heartland Dental

LOCATION

3501 SW Market Street
 Lee's Summit MO 64082

CUSTOMER CONTACT**SALESMAN / PM**

Christie Wheeler

DESIGNER

Brian Sowder

DWG. DATE

11-2-22

REV. DATE / REVISION**SCALE****FILE**

2022/Heartland Dental/Locations/
 Lee's Summit MO/22-63376/
 HLD Lees Summit MO 22-63376

DESIGN SPECIFICATIONS ACCEPTED BY:

EST: CLIENT:


SLS/PM: LANDLORD:

THE INTENT OF THIS DRAWING IS TO SHOW A CONCEPTUAL REPRESENTATION OF THE PROPOSED SIGNAGE. DUE TO VARIATIONS IN PRINTING DEVICES AND SUBSTRATES, THE FINISHED PRODUCT MAY DIFFER SLIGHTLY FROM DRAWING.



ILLUMINATED WALL SIGN**HLD-22-63376-2**

Qty. 1

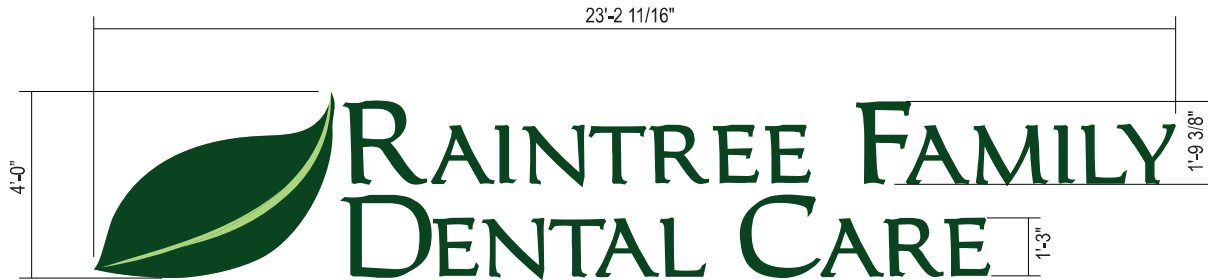B

3"


FRONT VIEW

Scale: 3/8" = 1' (11x17 Paper)

Sign Area: 4' x 23' 3" = 93 sq ft

SIDE VIEW**SPECIFICATIONS****CHANNEL LETTERS****RETURNS:** .040 pre-finished white aluminum**TRIMCAP:** 1" std. white**FACES:** clear acrylic with 1st surface vinyl
- Day/Night perf. PMS 3435**ILLUMINATION:** Sloan White LEDs / 120V**LOGO CABINET****RETURNS:** .040 pre-finished white aluminum**TRIMCAP:** 1" std. white**FACES:** 3/16" clear acrylic with 1st surface vinyl
- Day/Night perf. PMS 3435 and PMS 359**ILLUMINATION:** Sloan White LEDs / 120V**NOTES:**

- All wiring UL approved and bare label

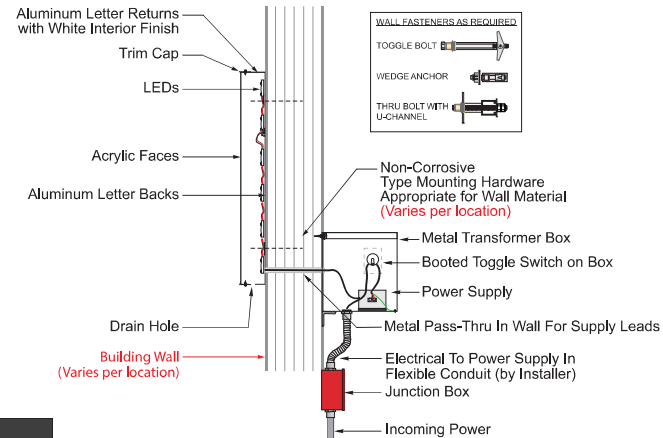**FACE LIT CHANNEL LETTER - REMOTE (EXTERIOR)****NIGHT VIEW**

C - 87
M - 44
Y - 97
K - 53

C - 36
M - 0
Y - 36
K - 0

PMS 3435
HEX 0E4421PMS 359
HEX ABD47F**HILTON DISPLAYS**125 HILLSIDE DRIVE • GREENVILLE SC 29607
P 800 353 9132 • F 864 242 2204
www.hiltondisplays.com**QID 22-63376****JOB NAME**

Heartland Dental

LOCATION3501 SW Market Street
Lee's Summit MO 64082**CUSTOMER CONTACT****SALESMAN / PM**

Christie Wheeler

DESIGNER

Brian Sowder

DWG. DATE

11-2-22

REV. DATE / REVISION**SCALE****FILE**2022/Heartland Dental/Locations/
Lee's Summit MO/22-63376/
HLD Lees Summit MO 22-63376**DESIGN SPECIFICATIONS ACCEPTED BY:**

EST: CLIENT:

SLS/PM: LANDLORD:

THE INTENT OF THIS DRAWING IS TO SHOW A CONCEPTUAL REPRESENTATION OF THE PROPOSED SIGNAGE. DUE TO VARIATIONS IN PRINTING DEVICES AND SUBSTRATES, THE FINISHED PRODUCT MAY DIFFER SLIGHTLY FROM DRAWING.



VARIANCE ARTWORK FOR THIRD LETTERSET

HLD-22-63376-11

Qty 1

A



HILTONDISPLAYS
125 HILLSIDE DRIVE • GREENVILLE SC 29607
P 800 353 9132 • F 864 242 2204
www.hiltondisplays.com

QID 22-63376

JOB NAME

Heartland Dental

LOCATION

3501 SW Market Street
Lee's Summit MO 64082

CUSTOMER CONTACT

SALESMAN / PM

Christie Wheeler

DESIGNER

Brian Sowder

DWG. DATE

11-2-22

REV. DATE / REVISION

SCALE

FILE

2022/Heartland Dental/Locations/
Lee's Summit MO/22-63376/
HLD Lees Summit MO 22-63376

DESIGN SPECIFICATIONS ACCEPTED BY:

EST:	CLIENT:
SLS/PM:	LANDLORD:

THE INTENT OF THIS DRAWING IS TO SHOW A CONCEPTUAL REPRESENTATION OF THE PROPOSED SIGNAGE. DUE TO VARIATIONS IN PRINTING DEVICES AND SUBSTRATES, THE FINISHED PRODUCT MAY DIFFER SLIGHTLY FROM DRAWING.



Side Elevation

Scale: 1/8" = 1' (11x17 Paper)

SQ. FT. PROPOSED 43



ILLUMINATED WALL SIGN

HLD-22-63376-11

Qty. 1

A



FRONT VIEW

Scale: 1/2" = 1' (11x17 Paper)

43 SQ. FT.

SPECIFICATIONS

CHANNEL LETTERS

RETURNS: .040 pre-finished white aluminum

TRIMCAP: 1" std. white

FACES: clear acrylic with 1st surface vinyl

- Day/Night perf. PMS 3435

ILLUMINATION: Sloan White LEDs / 120V

LOGO CABINET

RETURNS: .040 pre-finished white aluminum

TRIMCAP: 1" std. white

FACES: 3/16" clear acrylic with 1st surface vinyl

- Day/Night perf. PMS 3435

ILLUMINATION: Sloan White LEDs / 120V

NOTES:

- All wiring UL approved and bare label

NIGHT VIEW



C - 87

M - 44

Y - 97

K - 53



PMS 3435
HEX 0E4421

C - 36

M - 0

Y - 36

K - 0



PMS 359
HEX ABD47F



~~HILTON~~DISPLAYS

125 HILLSIDE DRIVE • GREENVILLE SC 29607
P 800 353 9132 • F 864 242 2204
www.hiltondisplays.com

QID 22-63376

JOB NAME

Heartland Dental

LOCATION

3501 SW Market Street
Lee's Summit MO 64082

CUSTOMER CONTACT

SALESMAN / PM

Christie Wheeler

DESIGNER

Brian Sowder

DWG. DATE

11-2-22

REV. DATE / REVISION

SCALE

FILE

2022/Heartland Dental/Locations/
Lee's Summit MO/22-63376/
HLD Lees Summit MO 22-63376

DESIGN SPECIFICATIONS ACCEPTED BY:


EST:	CLIENT:
SLS/PM:	LANDLORD:

THE INTENT OF THIS DRAWING IS TO SHOW A CONCEPTUAL REPRESENTATION OF THE PROPOSED SIGNAGE. DUE TO VARIATIONS IN PRINTING DEVICES AND SUBSTRATES, THE FINISHED PRODUCT MAY DIFFER SLIGHTLY FROM DRAWING.



3"

SIDE VIEW

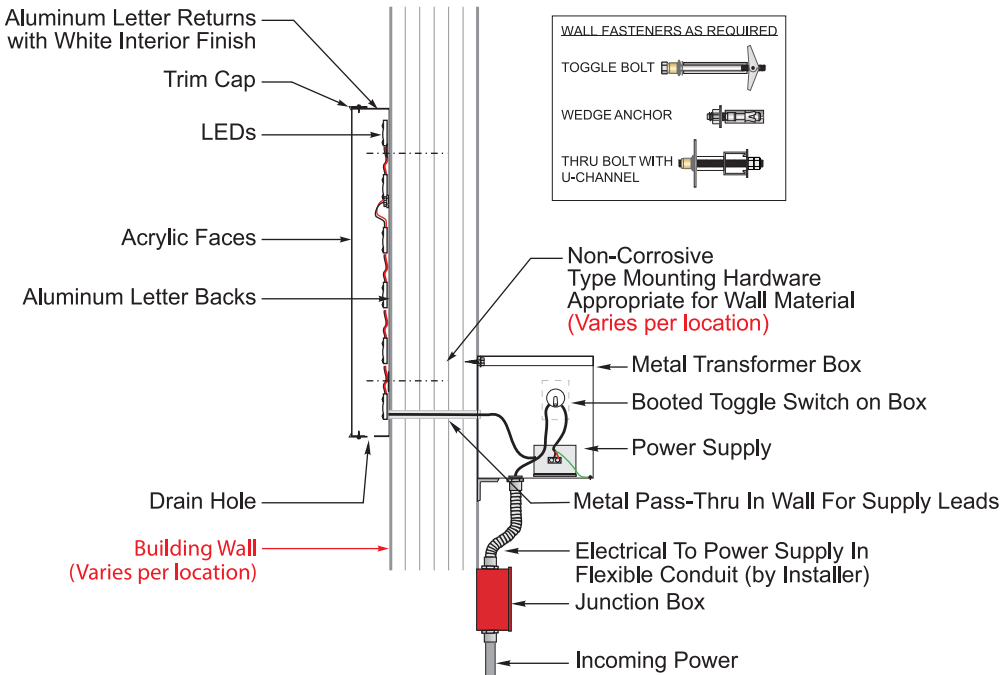

FACE LIT CHANNEL LETTER - REMOTE (EXTERIOR)