


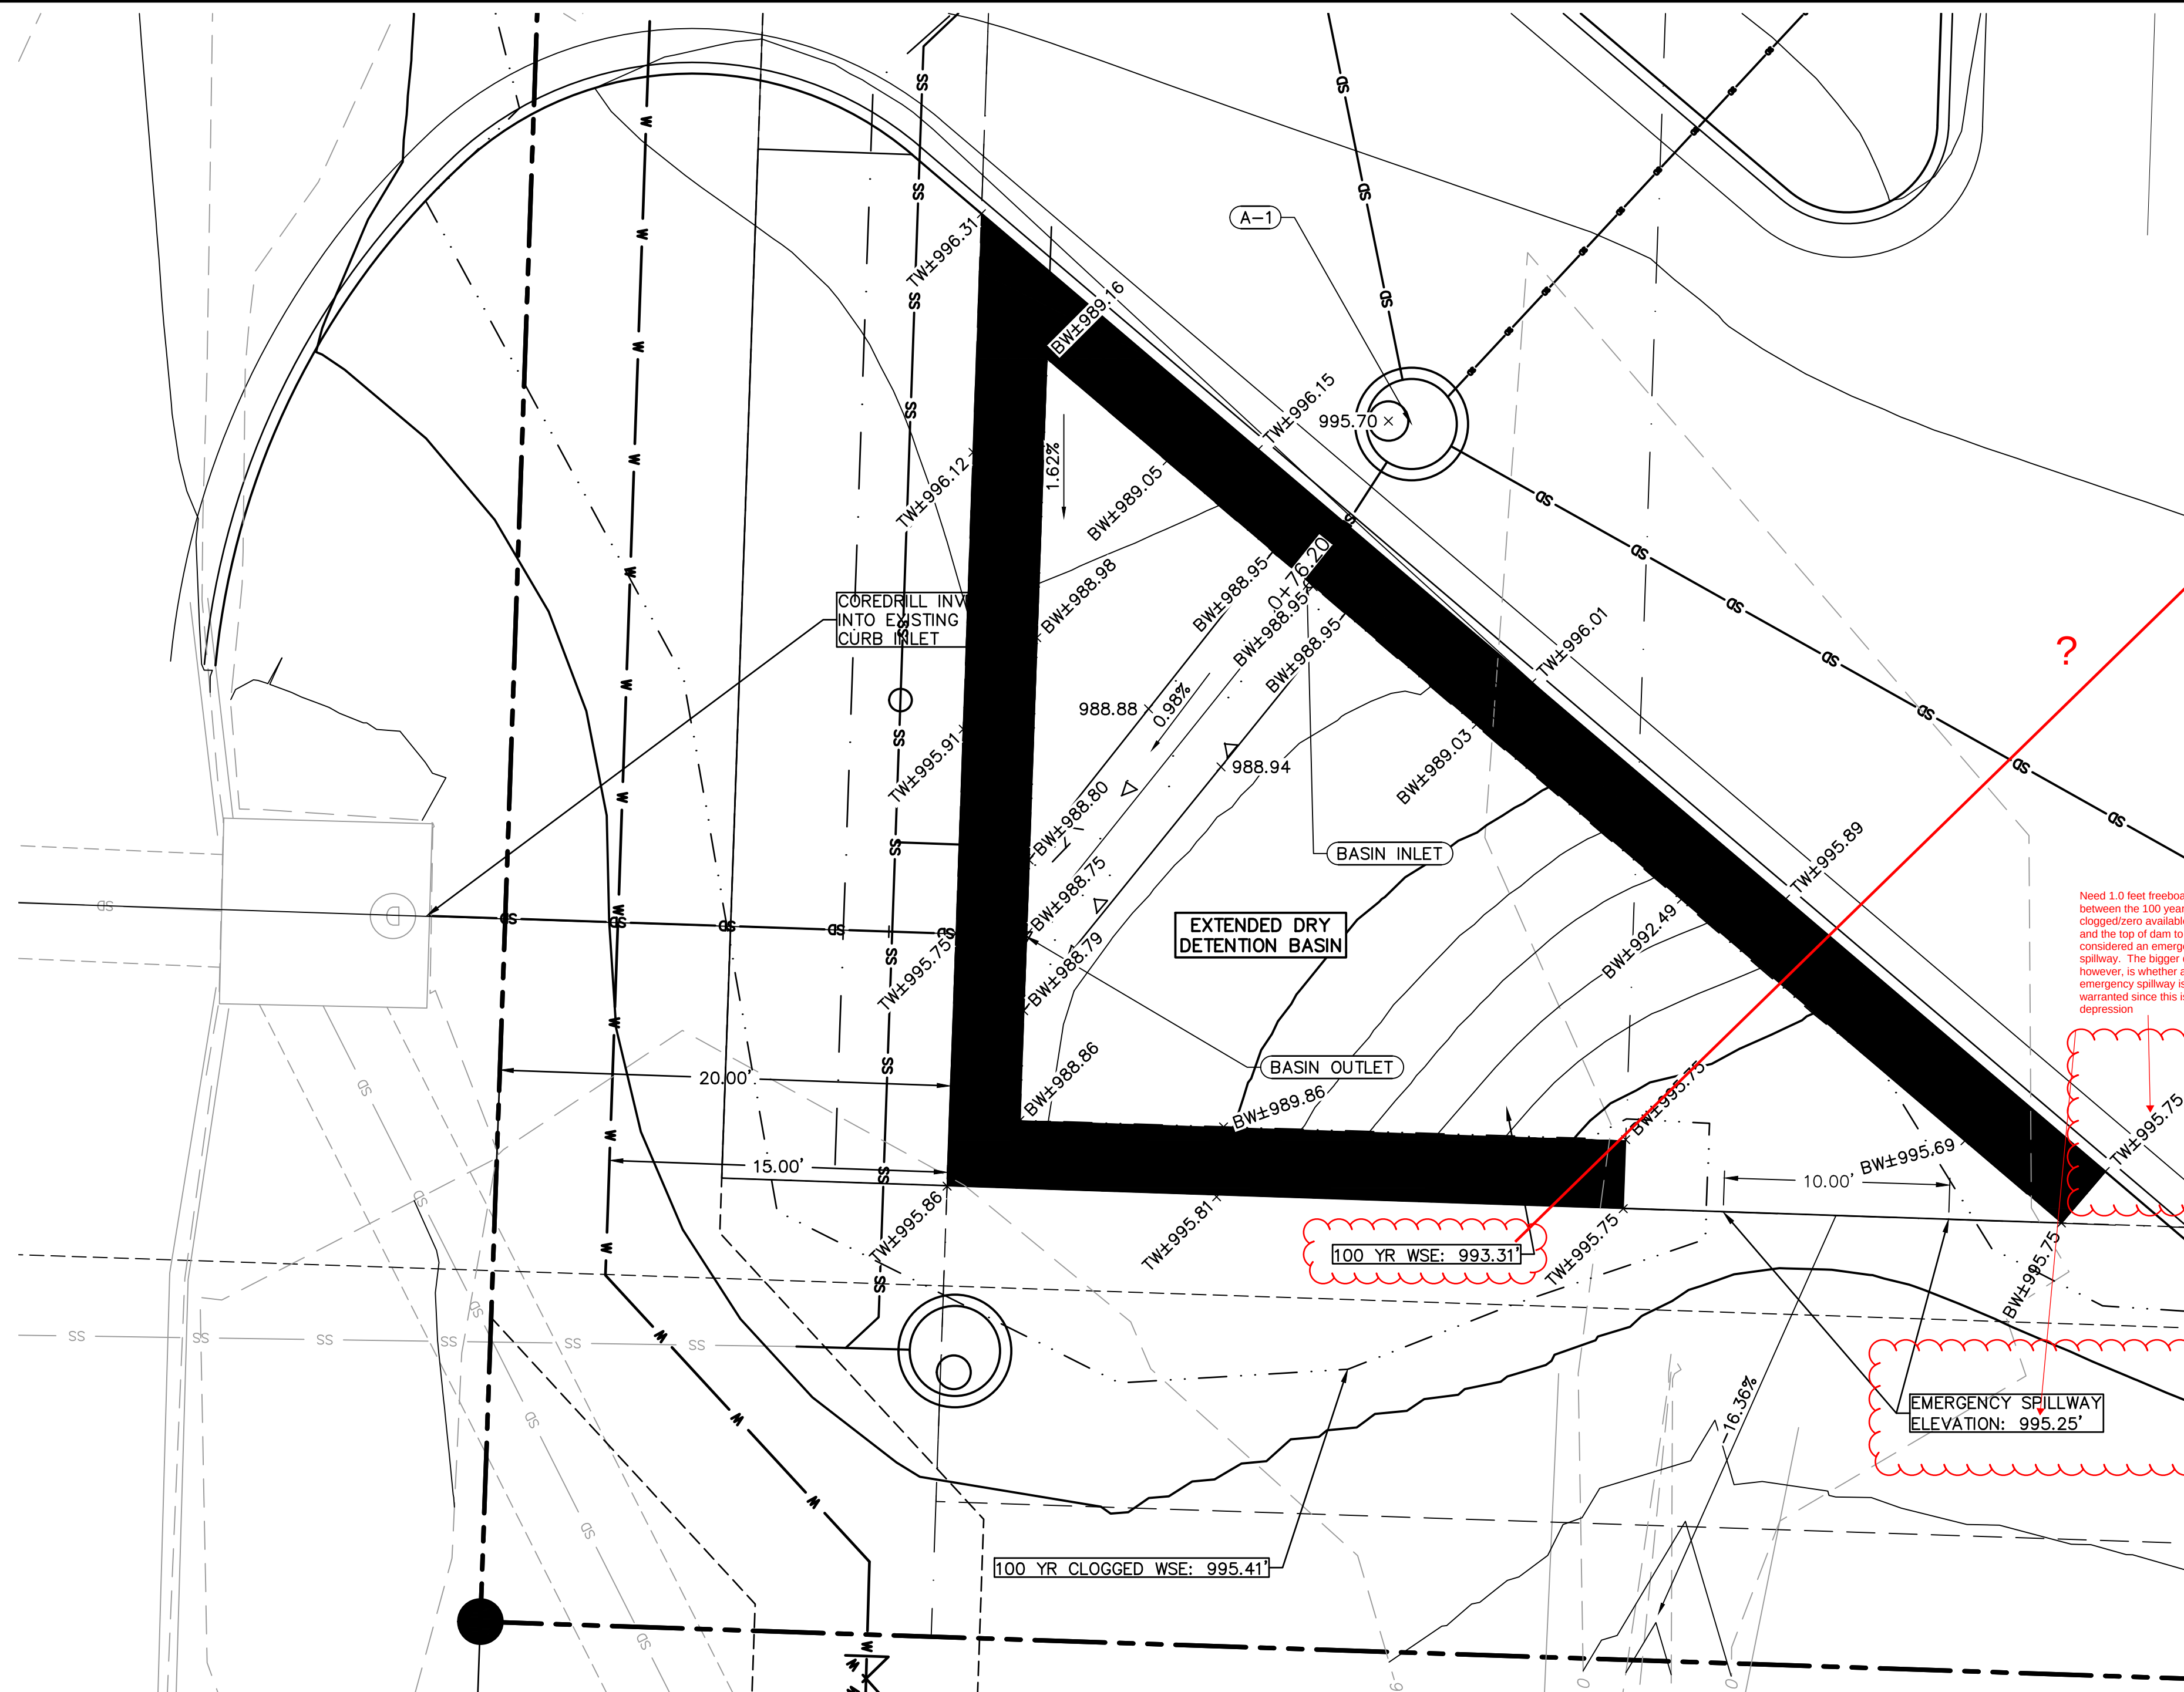
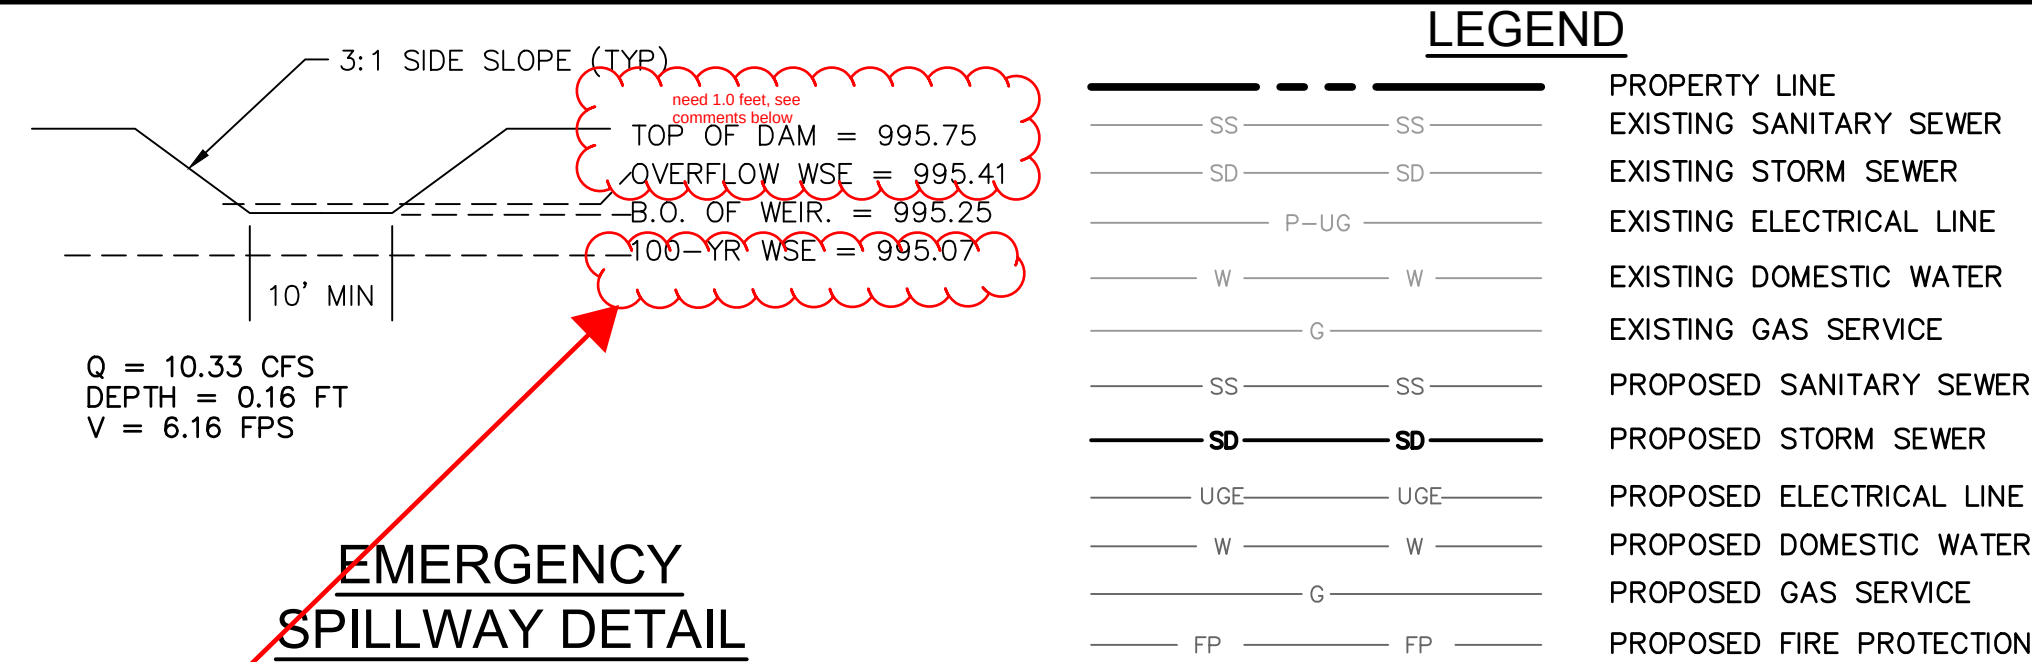
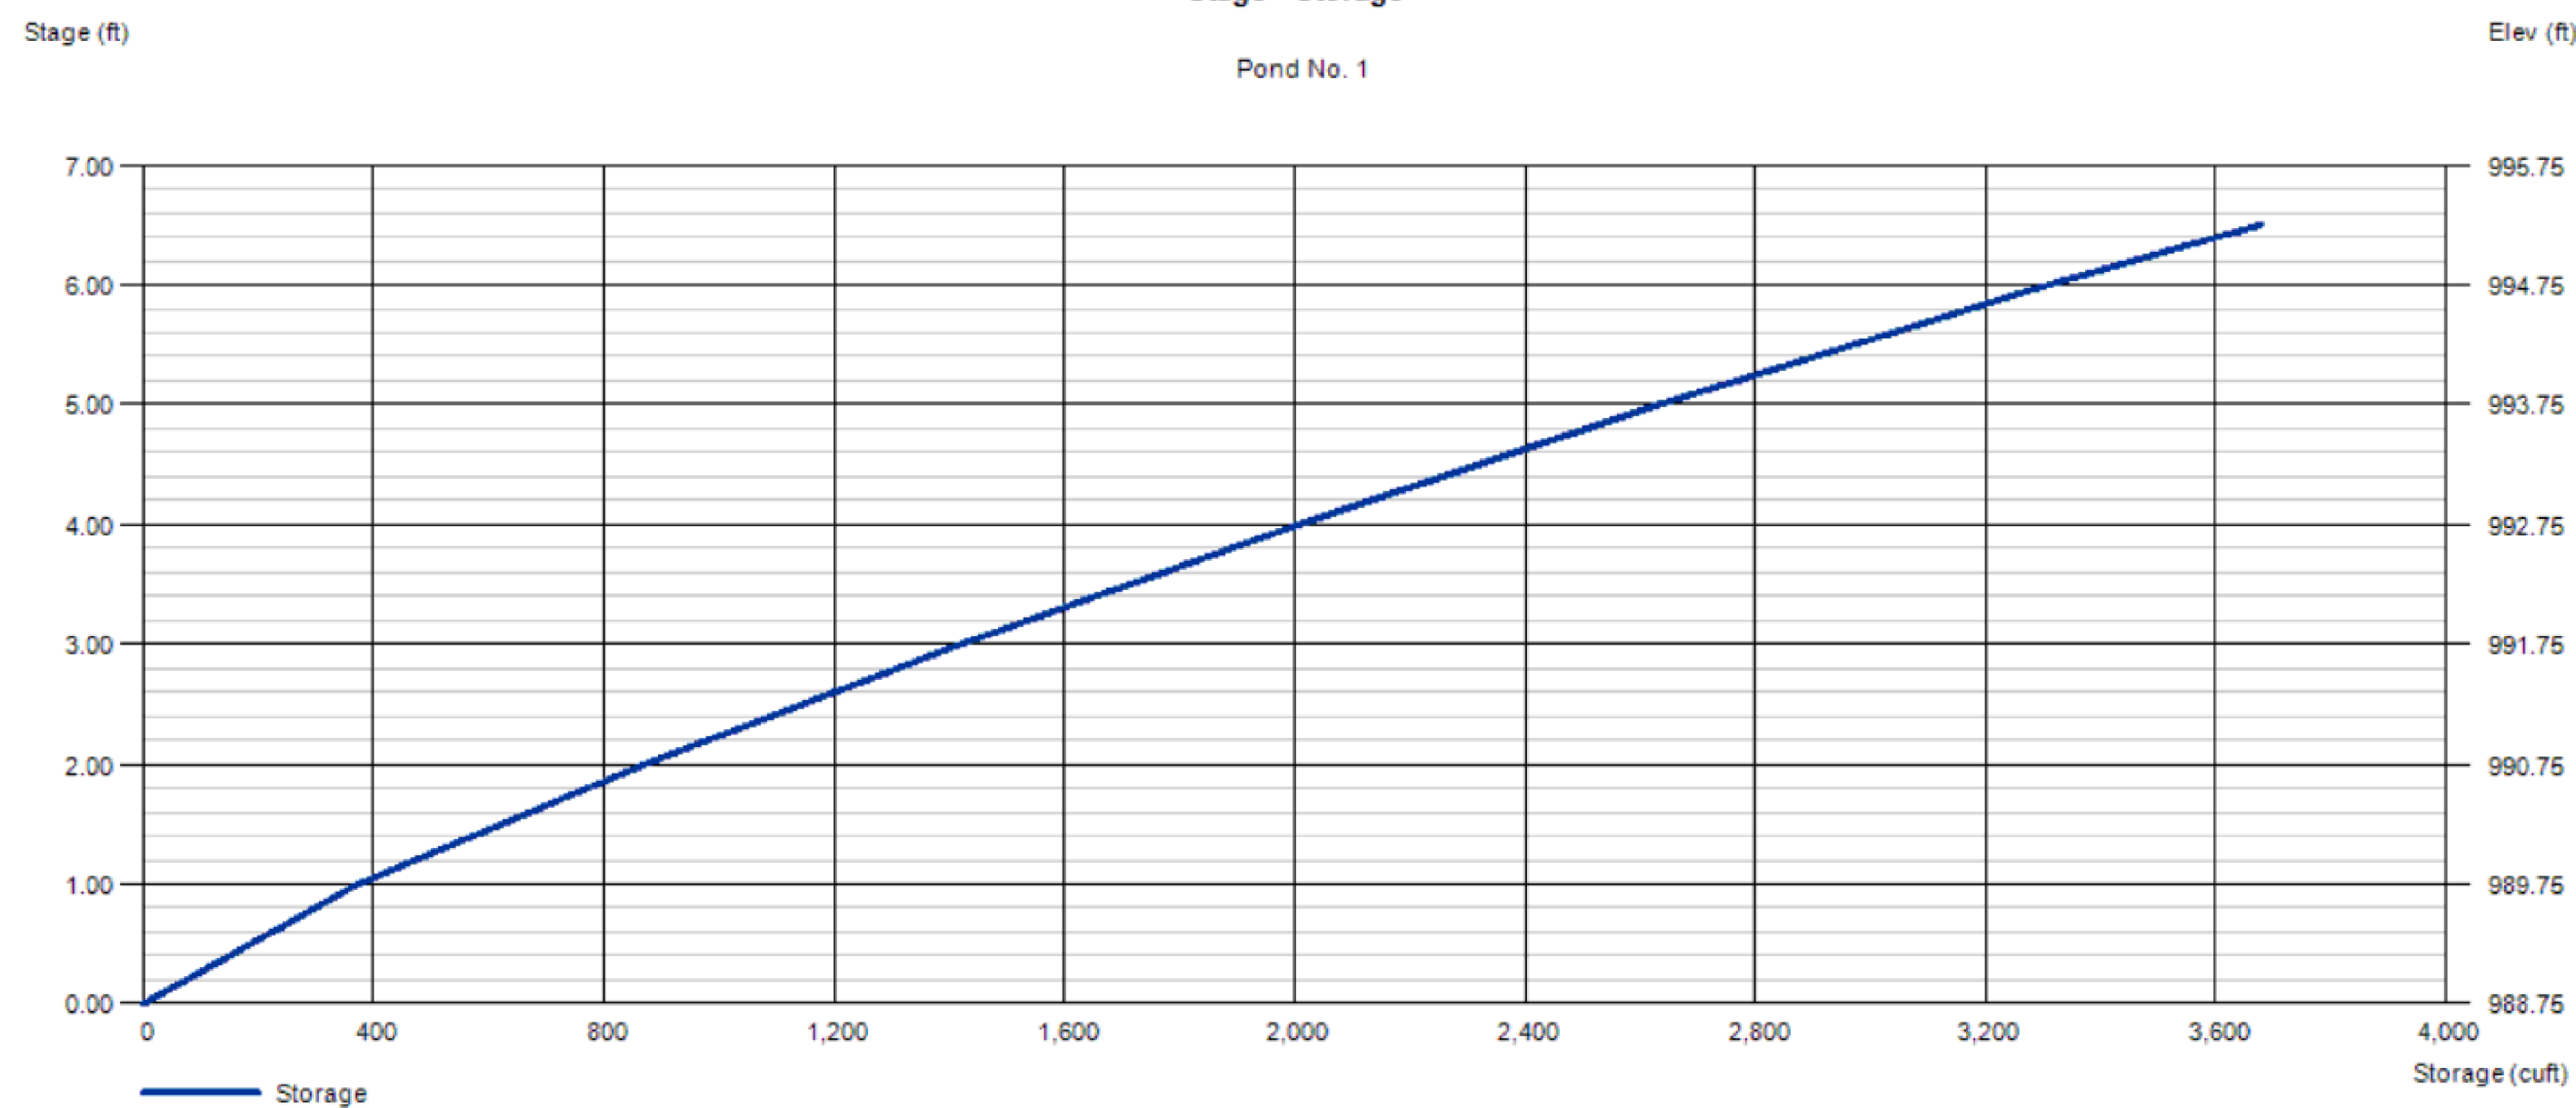


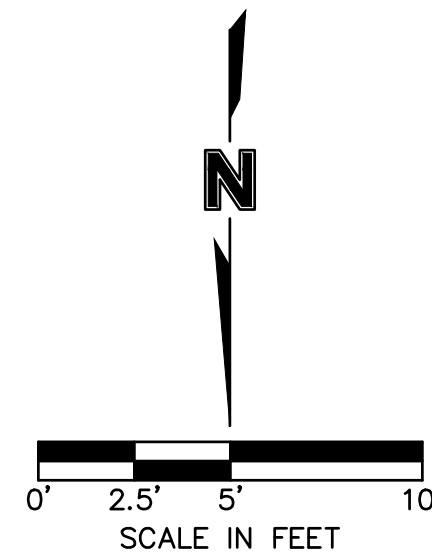

DETENTION BASIN DETAIL

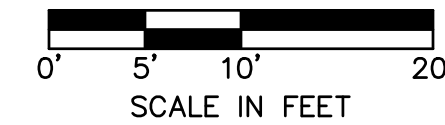

STORM LINE C (0+00 - 0+75)

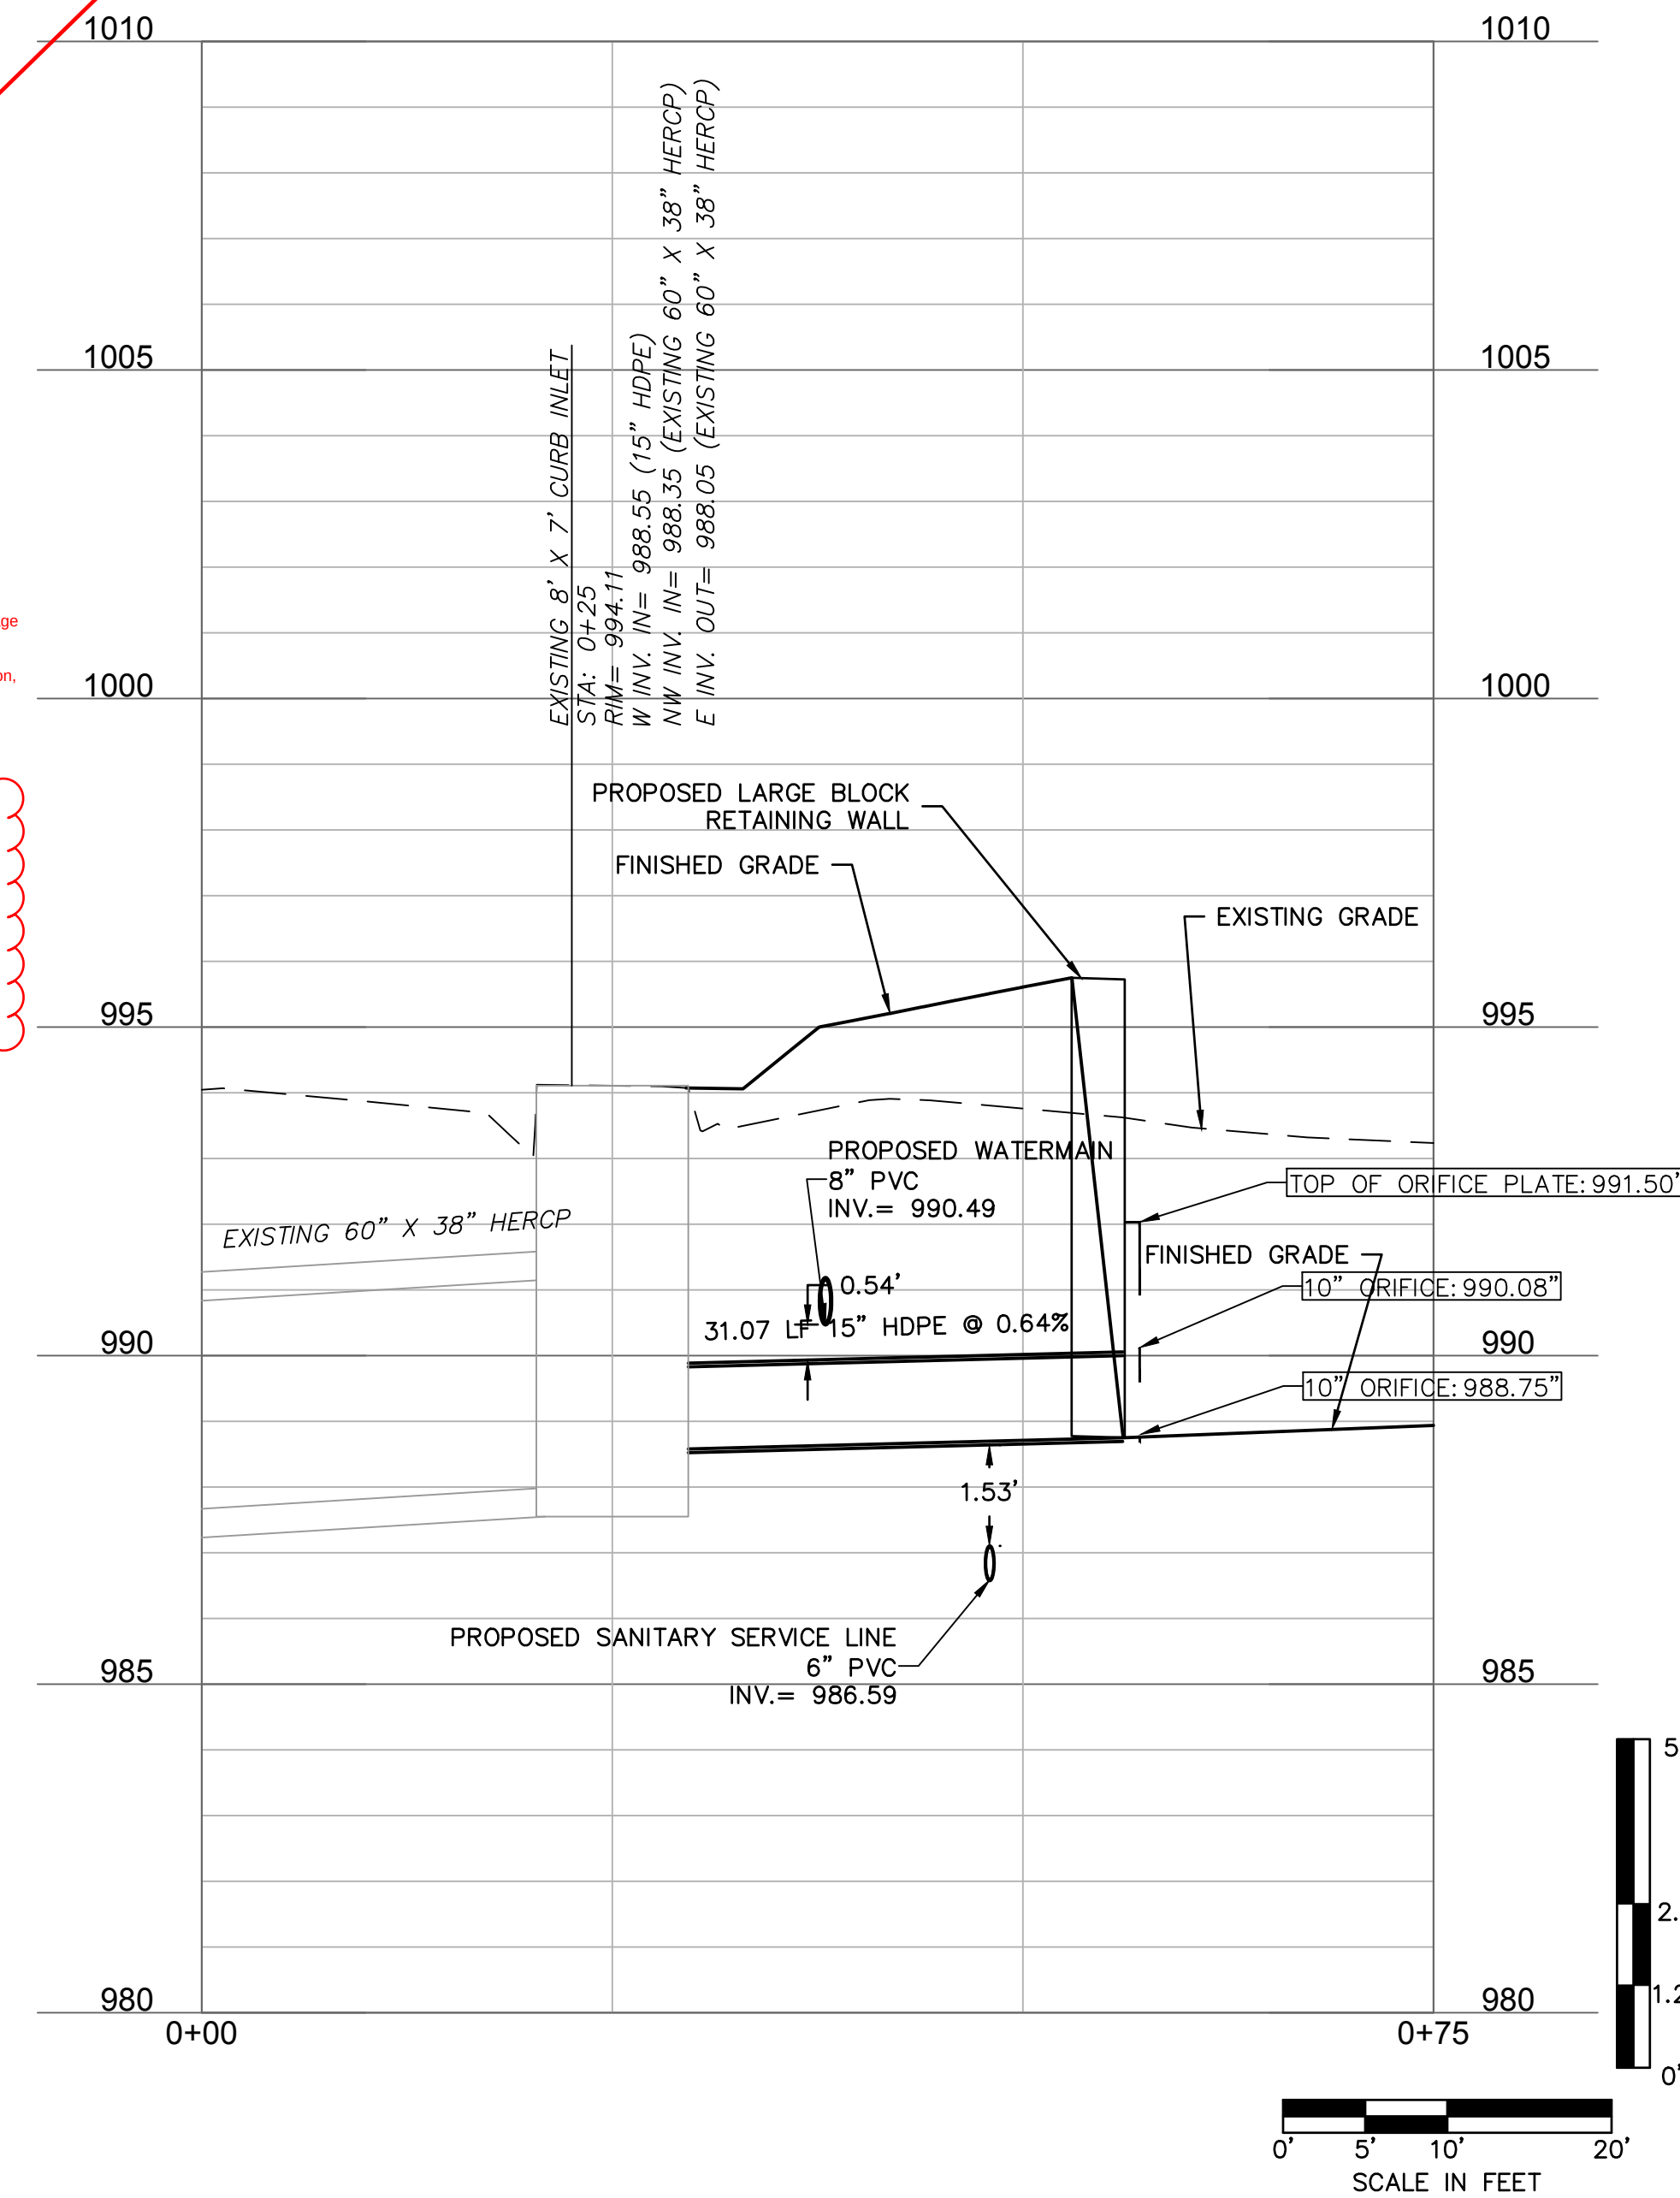

olsson

7301 West 133rd Street, Suite 200
Overland Park, KS 66213-4750
TEL 913.381.1170 www.olsson.com

MISSOURI PROFESSIONAL ENGINEER

MITCHELL ALAN PLEAK
NUMBER
PE-2009016764
05/17/23

BY

REVISIONS DESCRIPTION

DATE

REV. NO.

1

06/13/2023

CITY COMMENTS

STORM LINE C PLAN & PROFILE
FINAL DEVELOPMENT PLAN

MIDWEST WASH
HWY 291 & THOMPSON DRIVE

LEE'S SUMMIT, MISSOURI

drawn by: BP

checked by: MP

approved by: LM

QA/QC by: BE

project no.: 022-4040

drawing no.: 05.13.23

date:

SHEET 1

C503

2023