


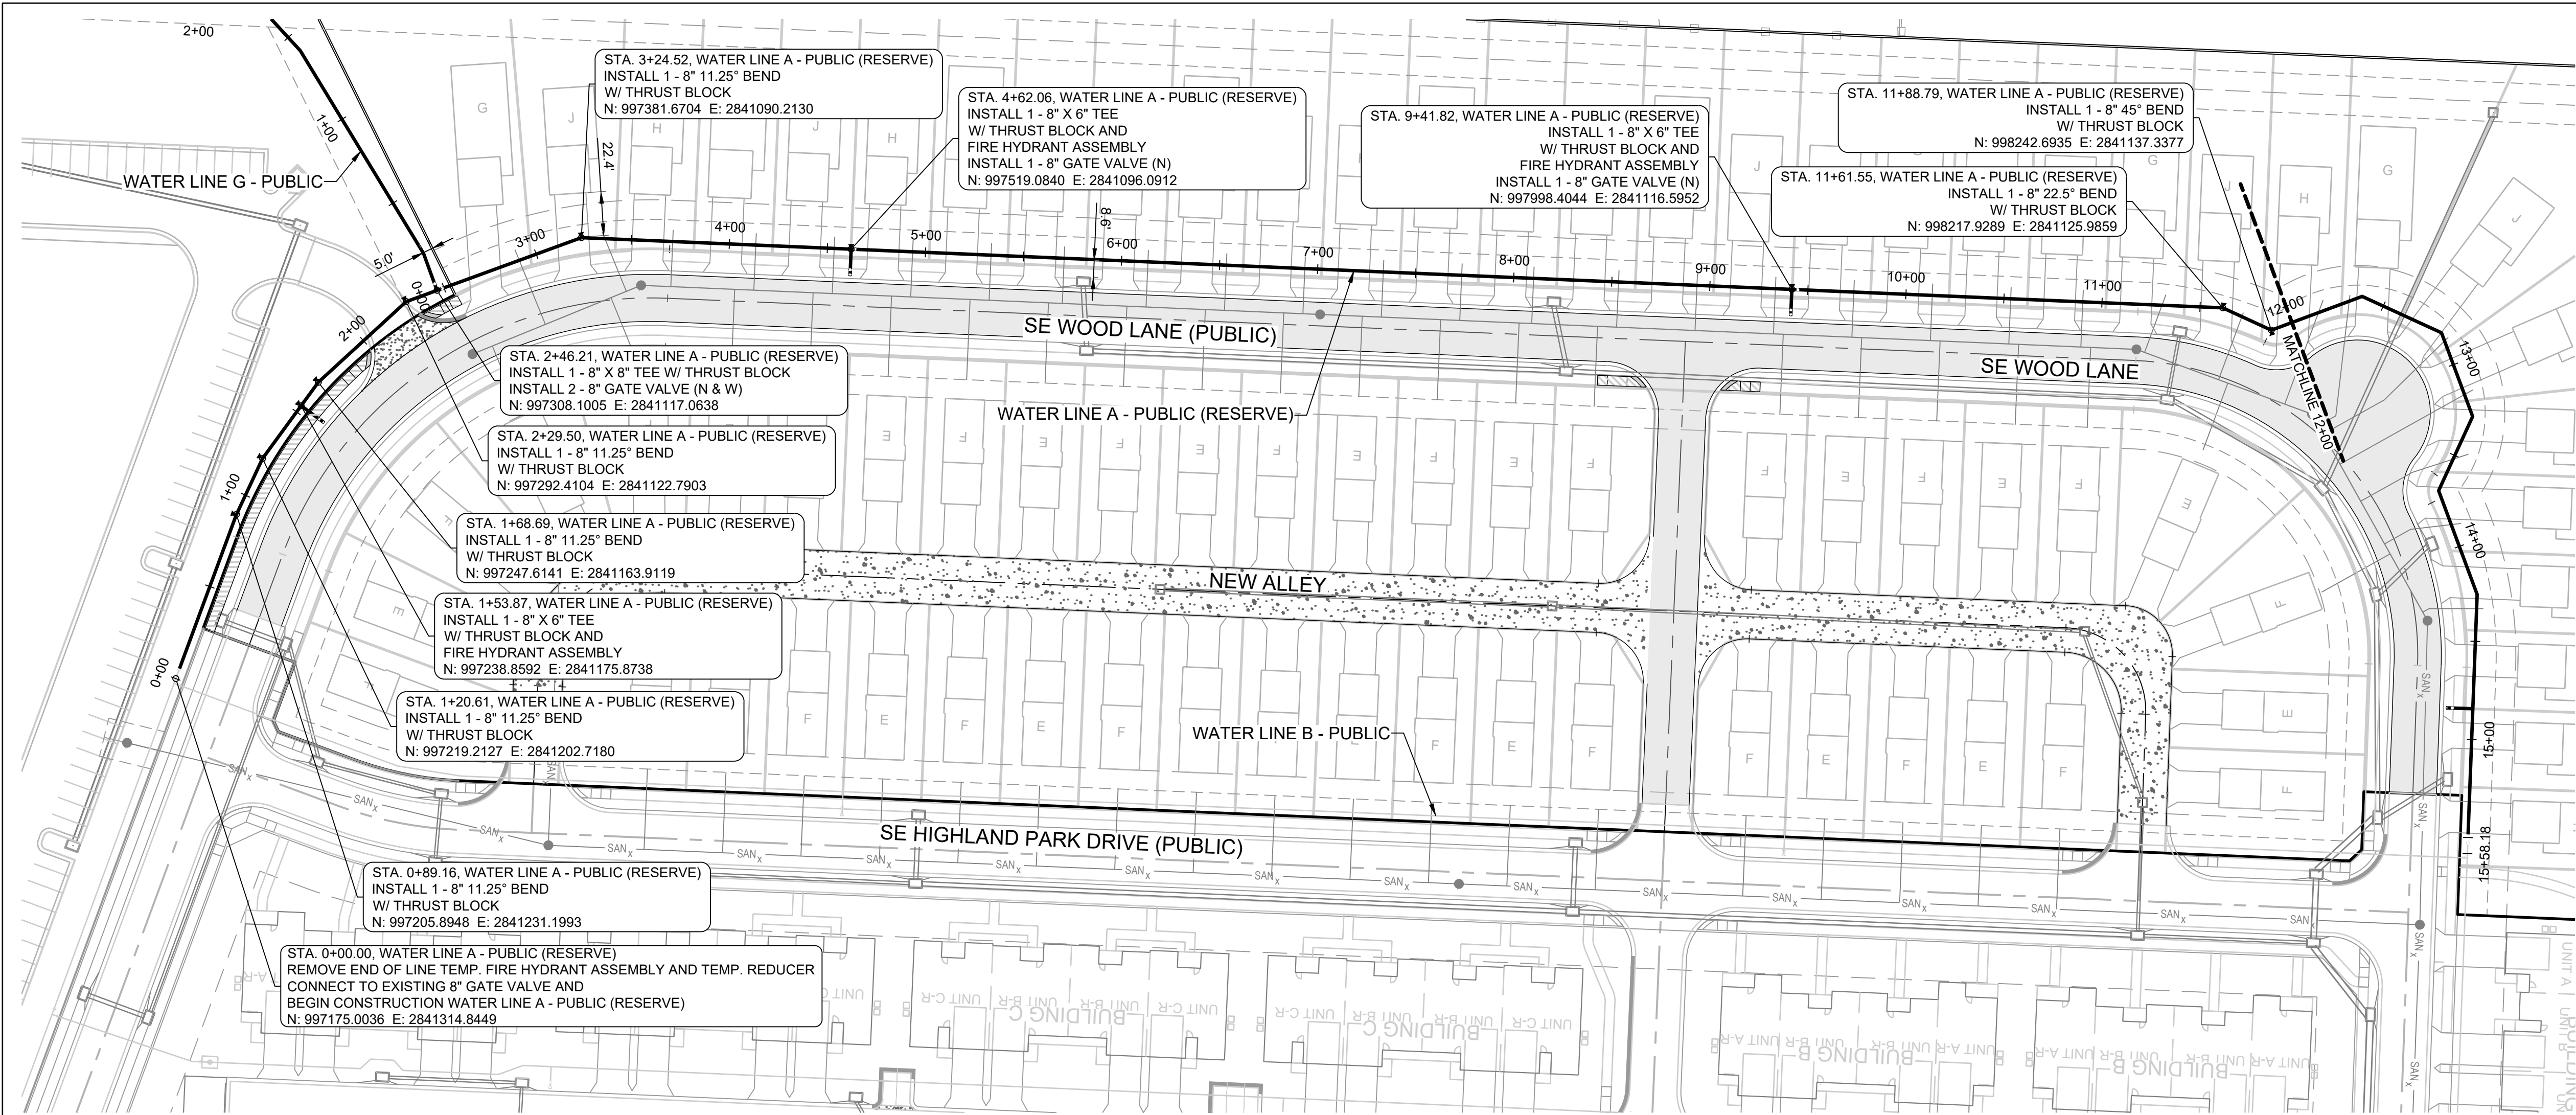

MO GRS BENCHMARK:

STATION NAME - JA-90
KC METRO ALUMINUM GRS DISK SET IN CONCRETE STAMPED "JA-90, 1988"
LOCATED NEAR THE INTERSECTION OF LANGSFORD ROAD AND OLD LANGSFORD ROAD, 43 FEET SOUTHEAST OF THE CENTER OF LANGSFORD ROAD AND 32 FEET NORTH OF THE CENTER OF OLD LANGSFORD ROAD.
N:1001052.8503, E:2845604.8272
ELEV. 997.045

PROJECT BENCHMARK:


"SQUARE" CUT IN TOP OF CONCRETE STORM MANHOLE
STORM MANHOLE IS LOCATED APPROX. 130 FEET EAST OF THE INTERSECTION OF SE JOEL AVE & BLUE PARKWAY AND 26 FEET SOUTH OF THE CENTERLINE OF BLUE PARKWAY.
N:996874.9690, E:2840937.1365
ELEV. 1005.719

NOTES:

- ALL CONSTRUCTION ON THIS PROJECT SHALL CONFORM TO THE CITY OF LEE'S SUMMIT TECHNICAL SPECIFICATIONS.
- THE CONTRACTOR IS RESPONSIBLE FOR VERIFYING ALL EXISTING UTILITY LOCATIONS PRIOR TO EXCAVATION.




PREPARED BY:

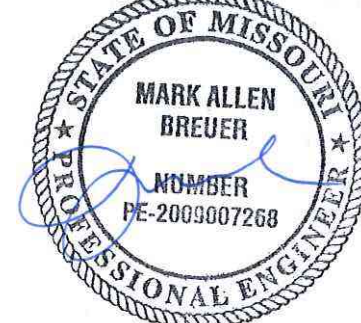

SCHLAGEL & ASSOCIATES, P.A.

BLACKWELL RESERVE
PUBLIC WATER MAIN PLANS
HERITAGE STREET LEE'S SUMMIT, MO

WATER LINE A - PUBLIC (RESERVE) - STA 0+00 TO 12+00

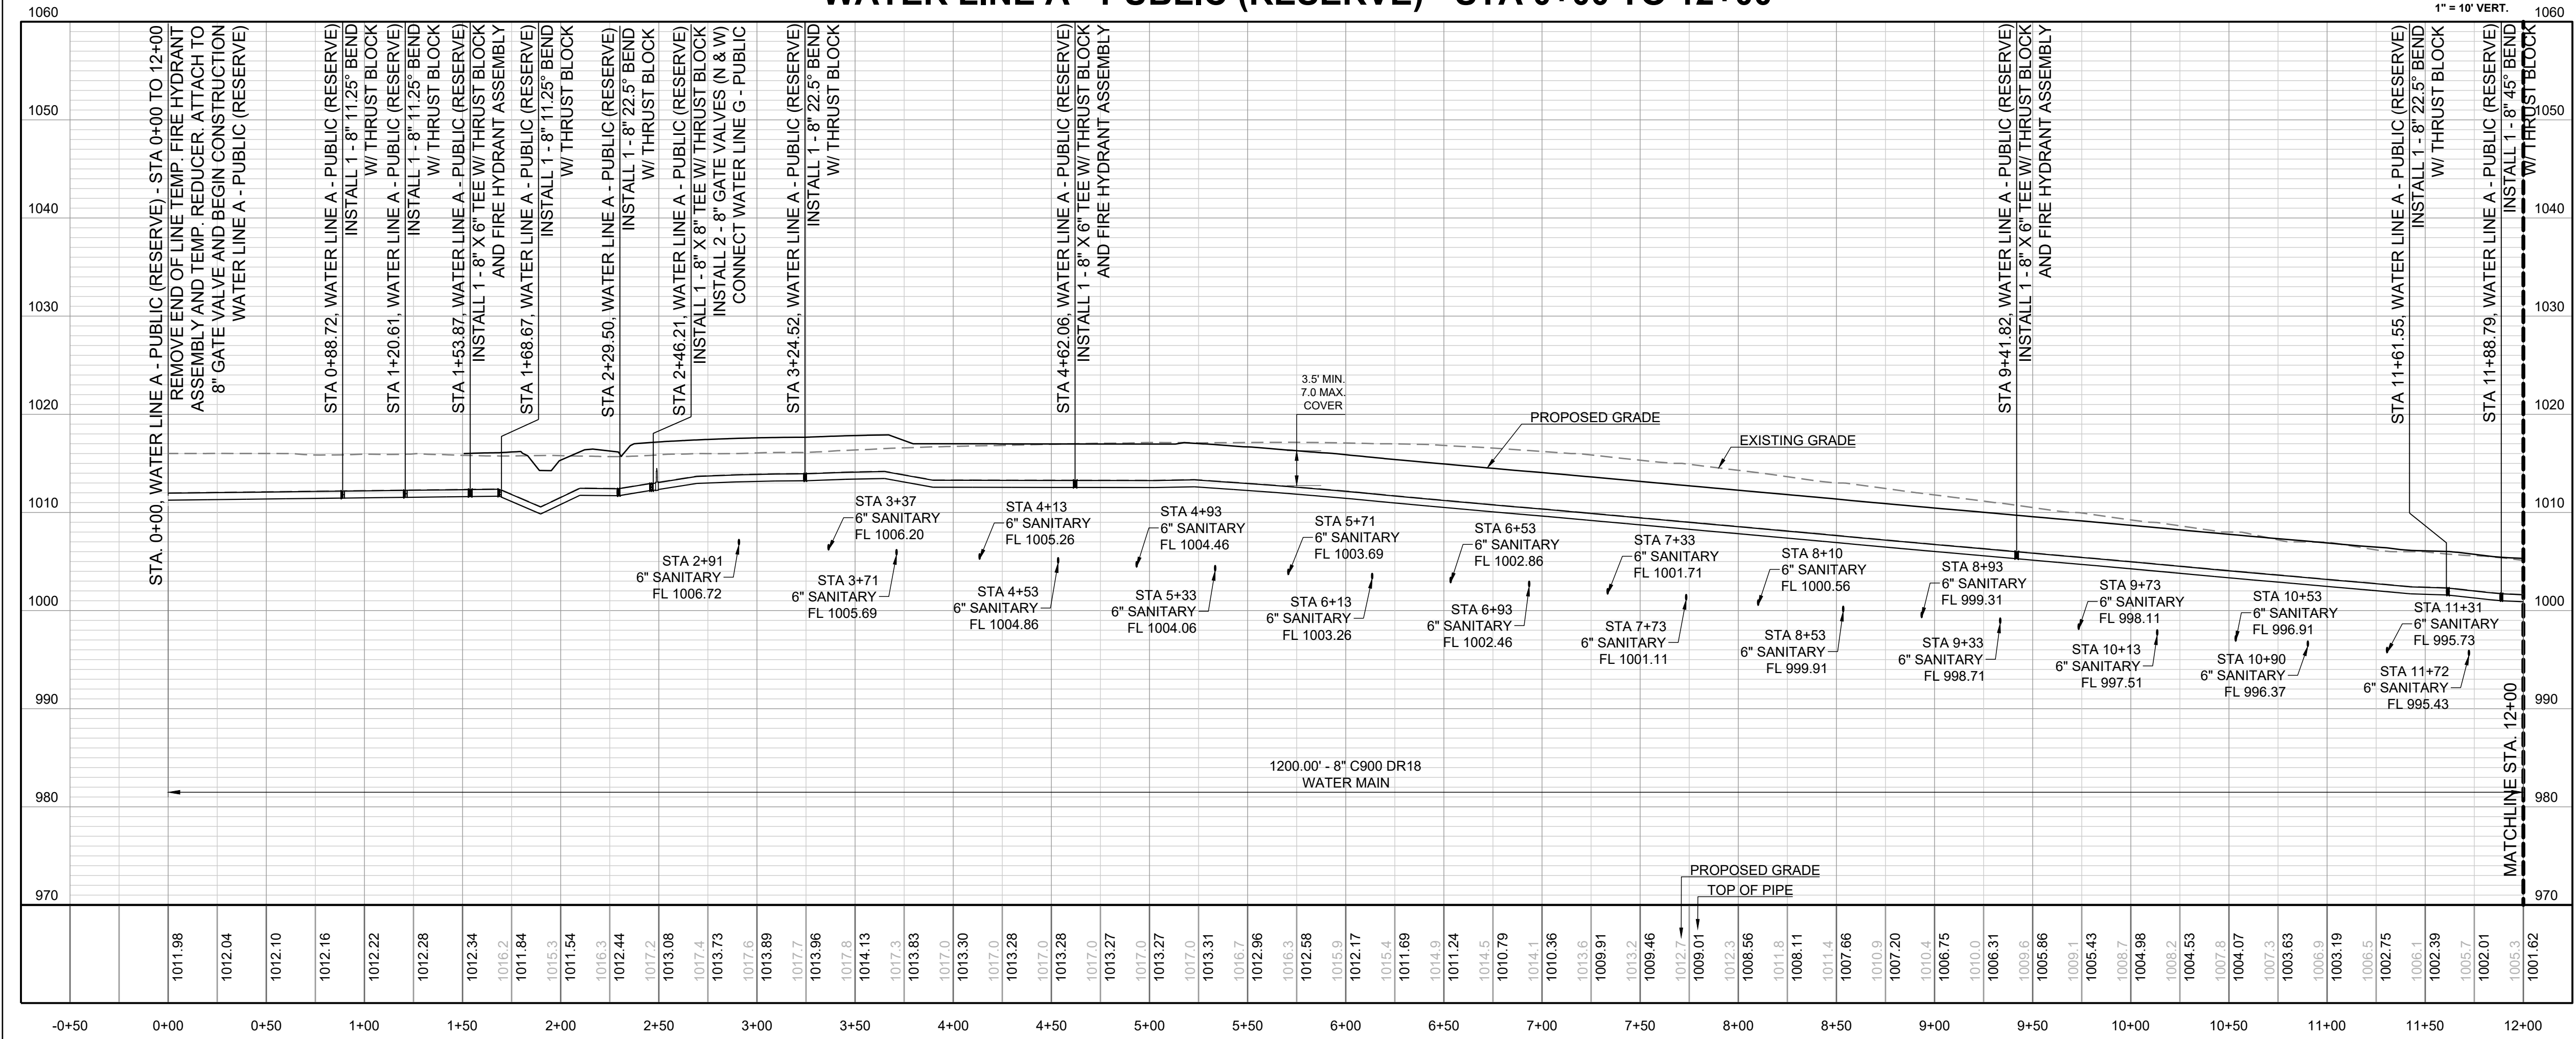


REVISION DATE	DESCRIPTION	PER CITY COMMENTS
06/23/2023		


WATER LINE A -
STA 0+00 TO
12+00

SHEET

3

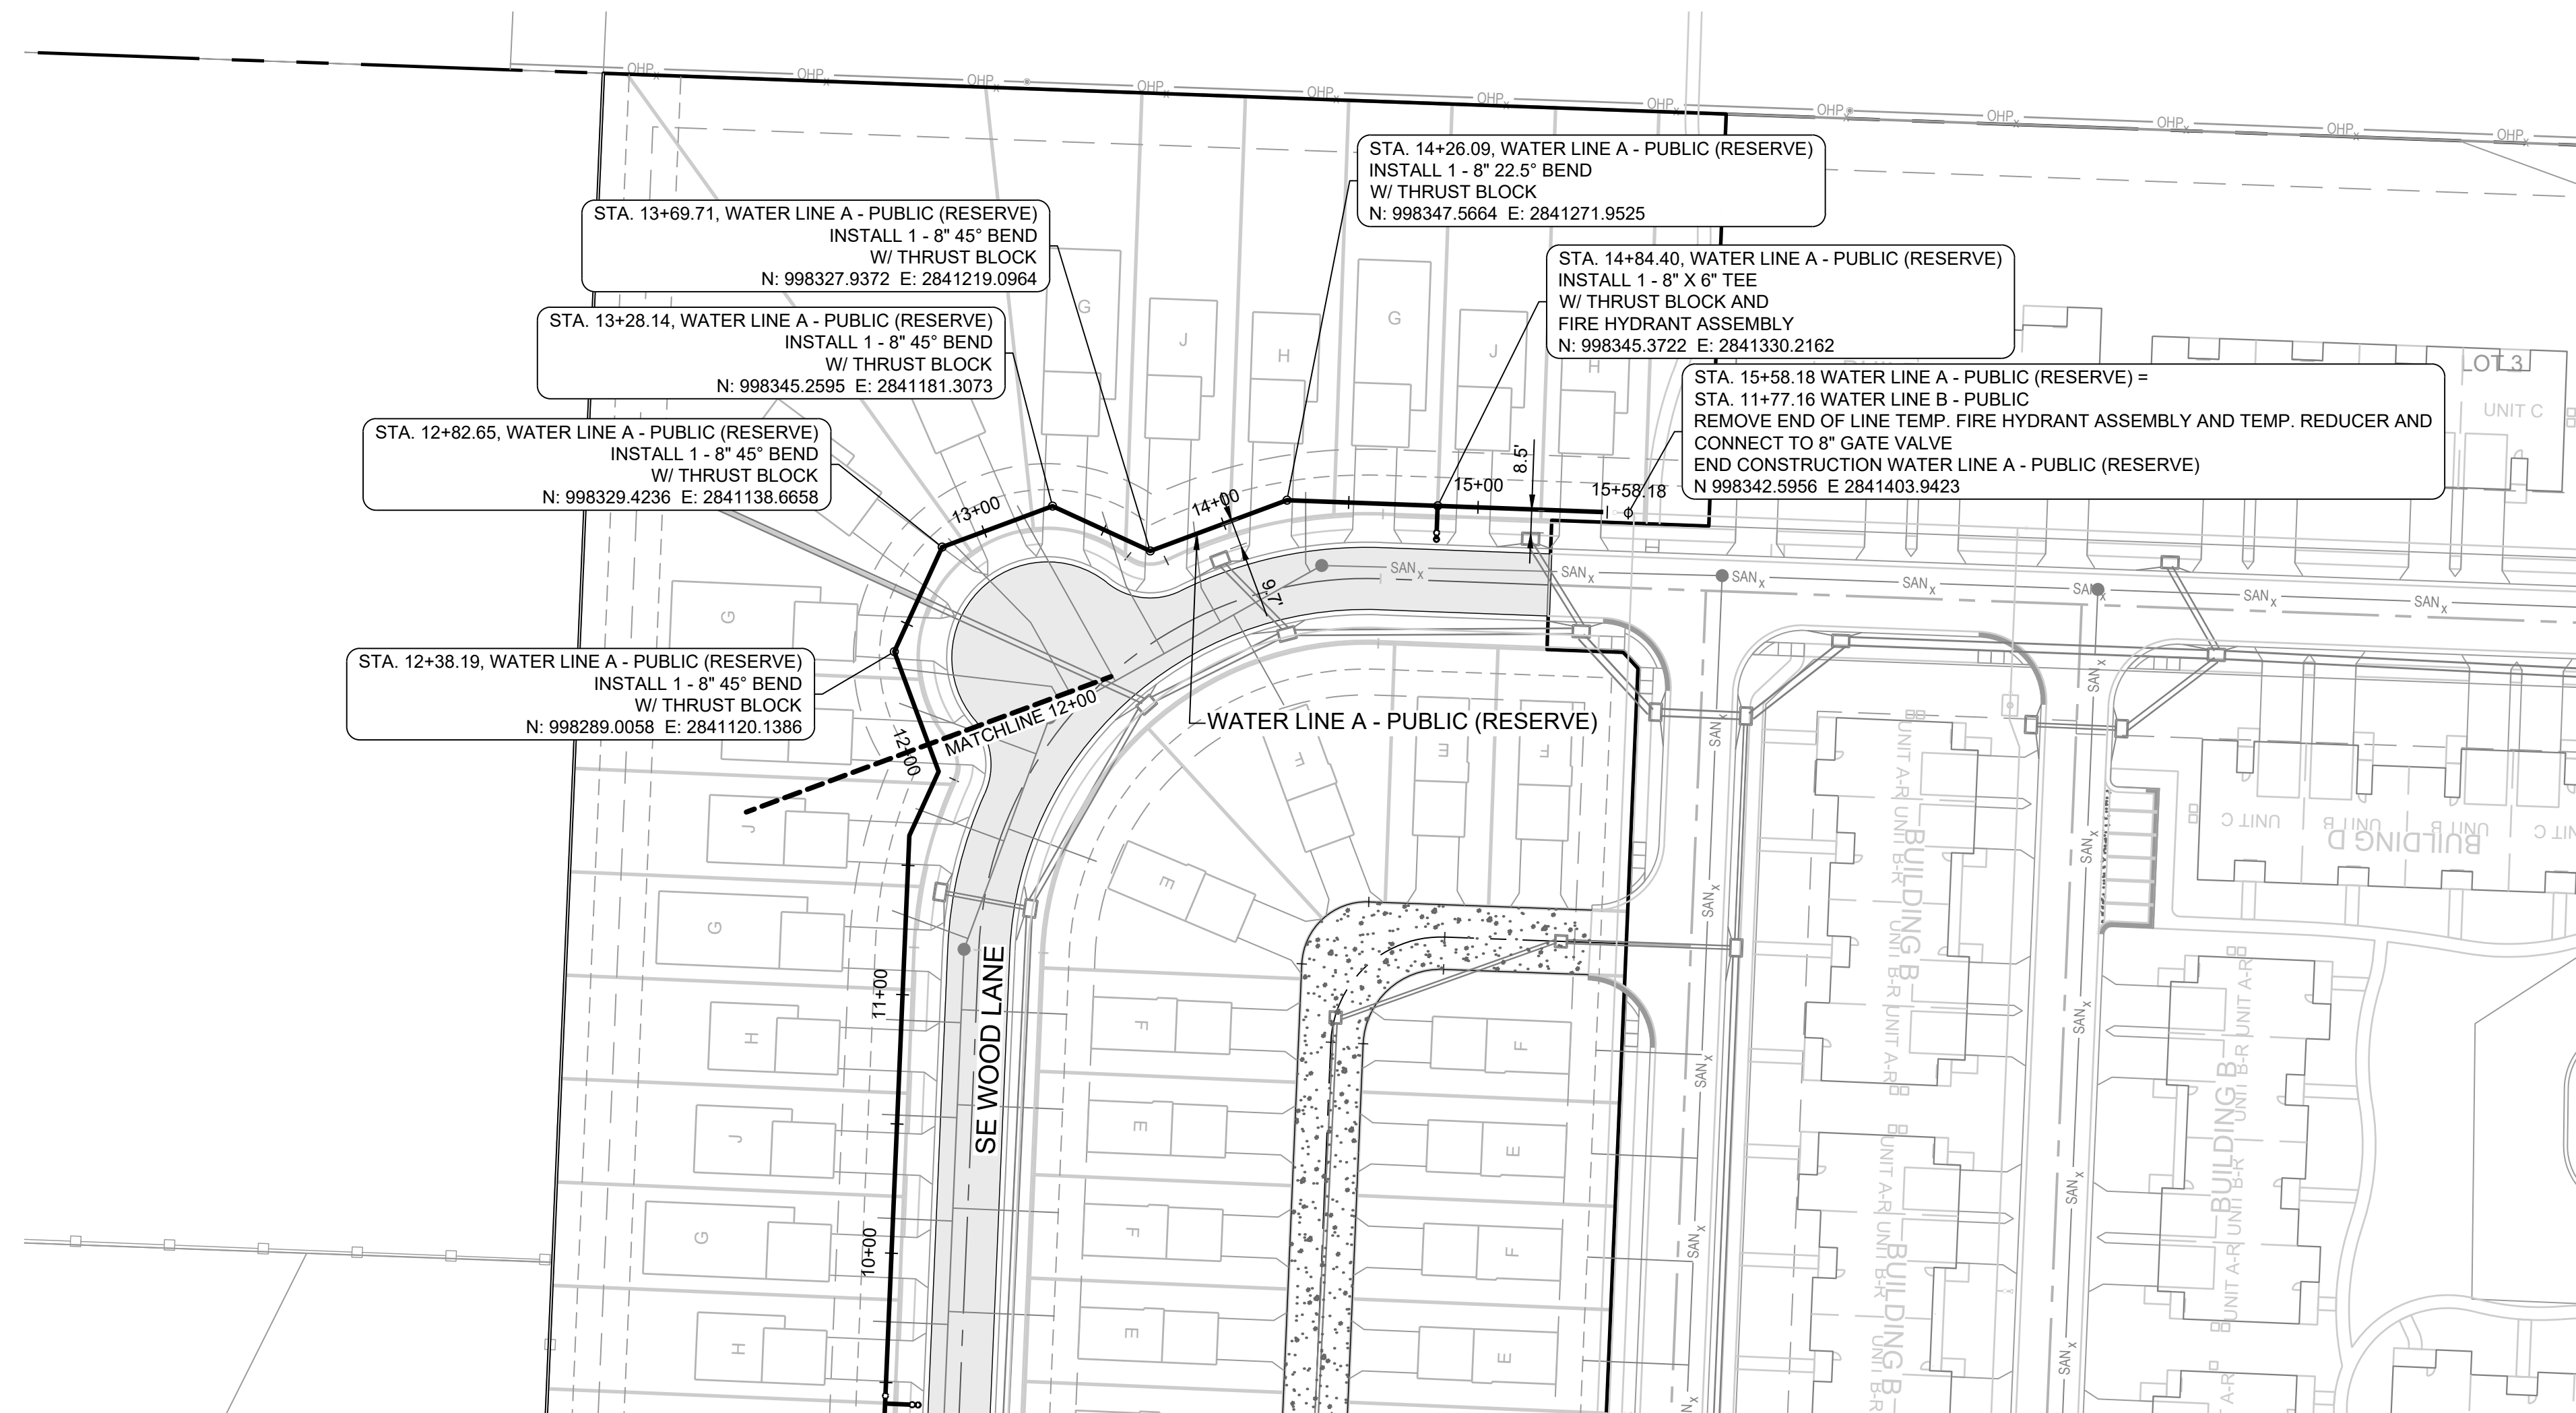

WATER LINE A - PUBLIC (RESERVE) - STA 12+00 TO 15+58

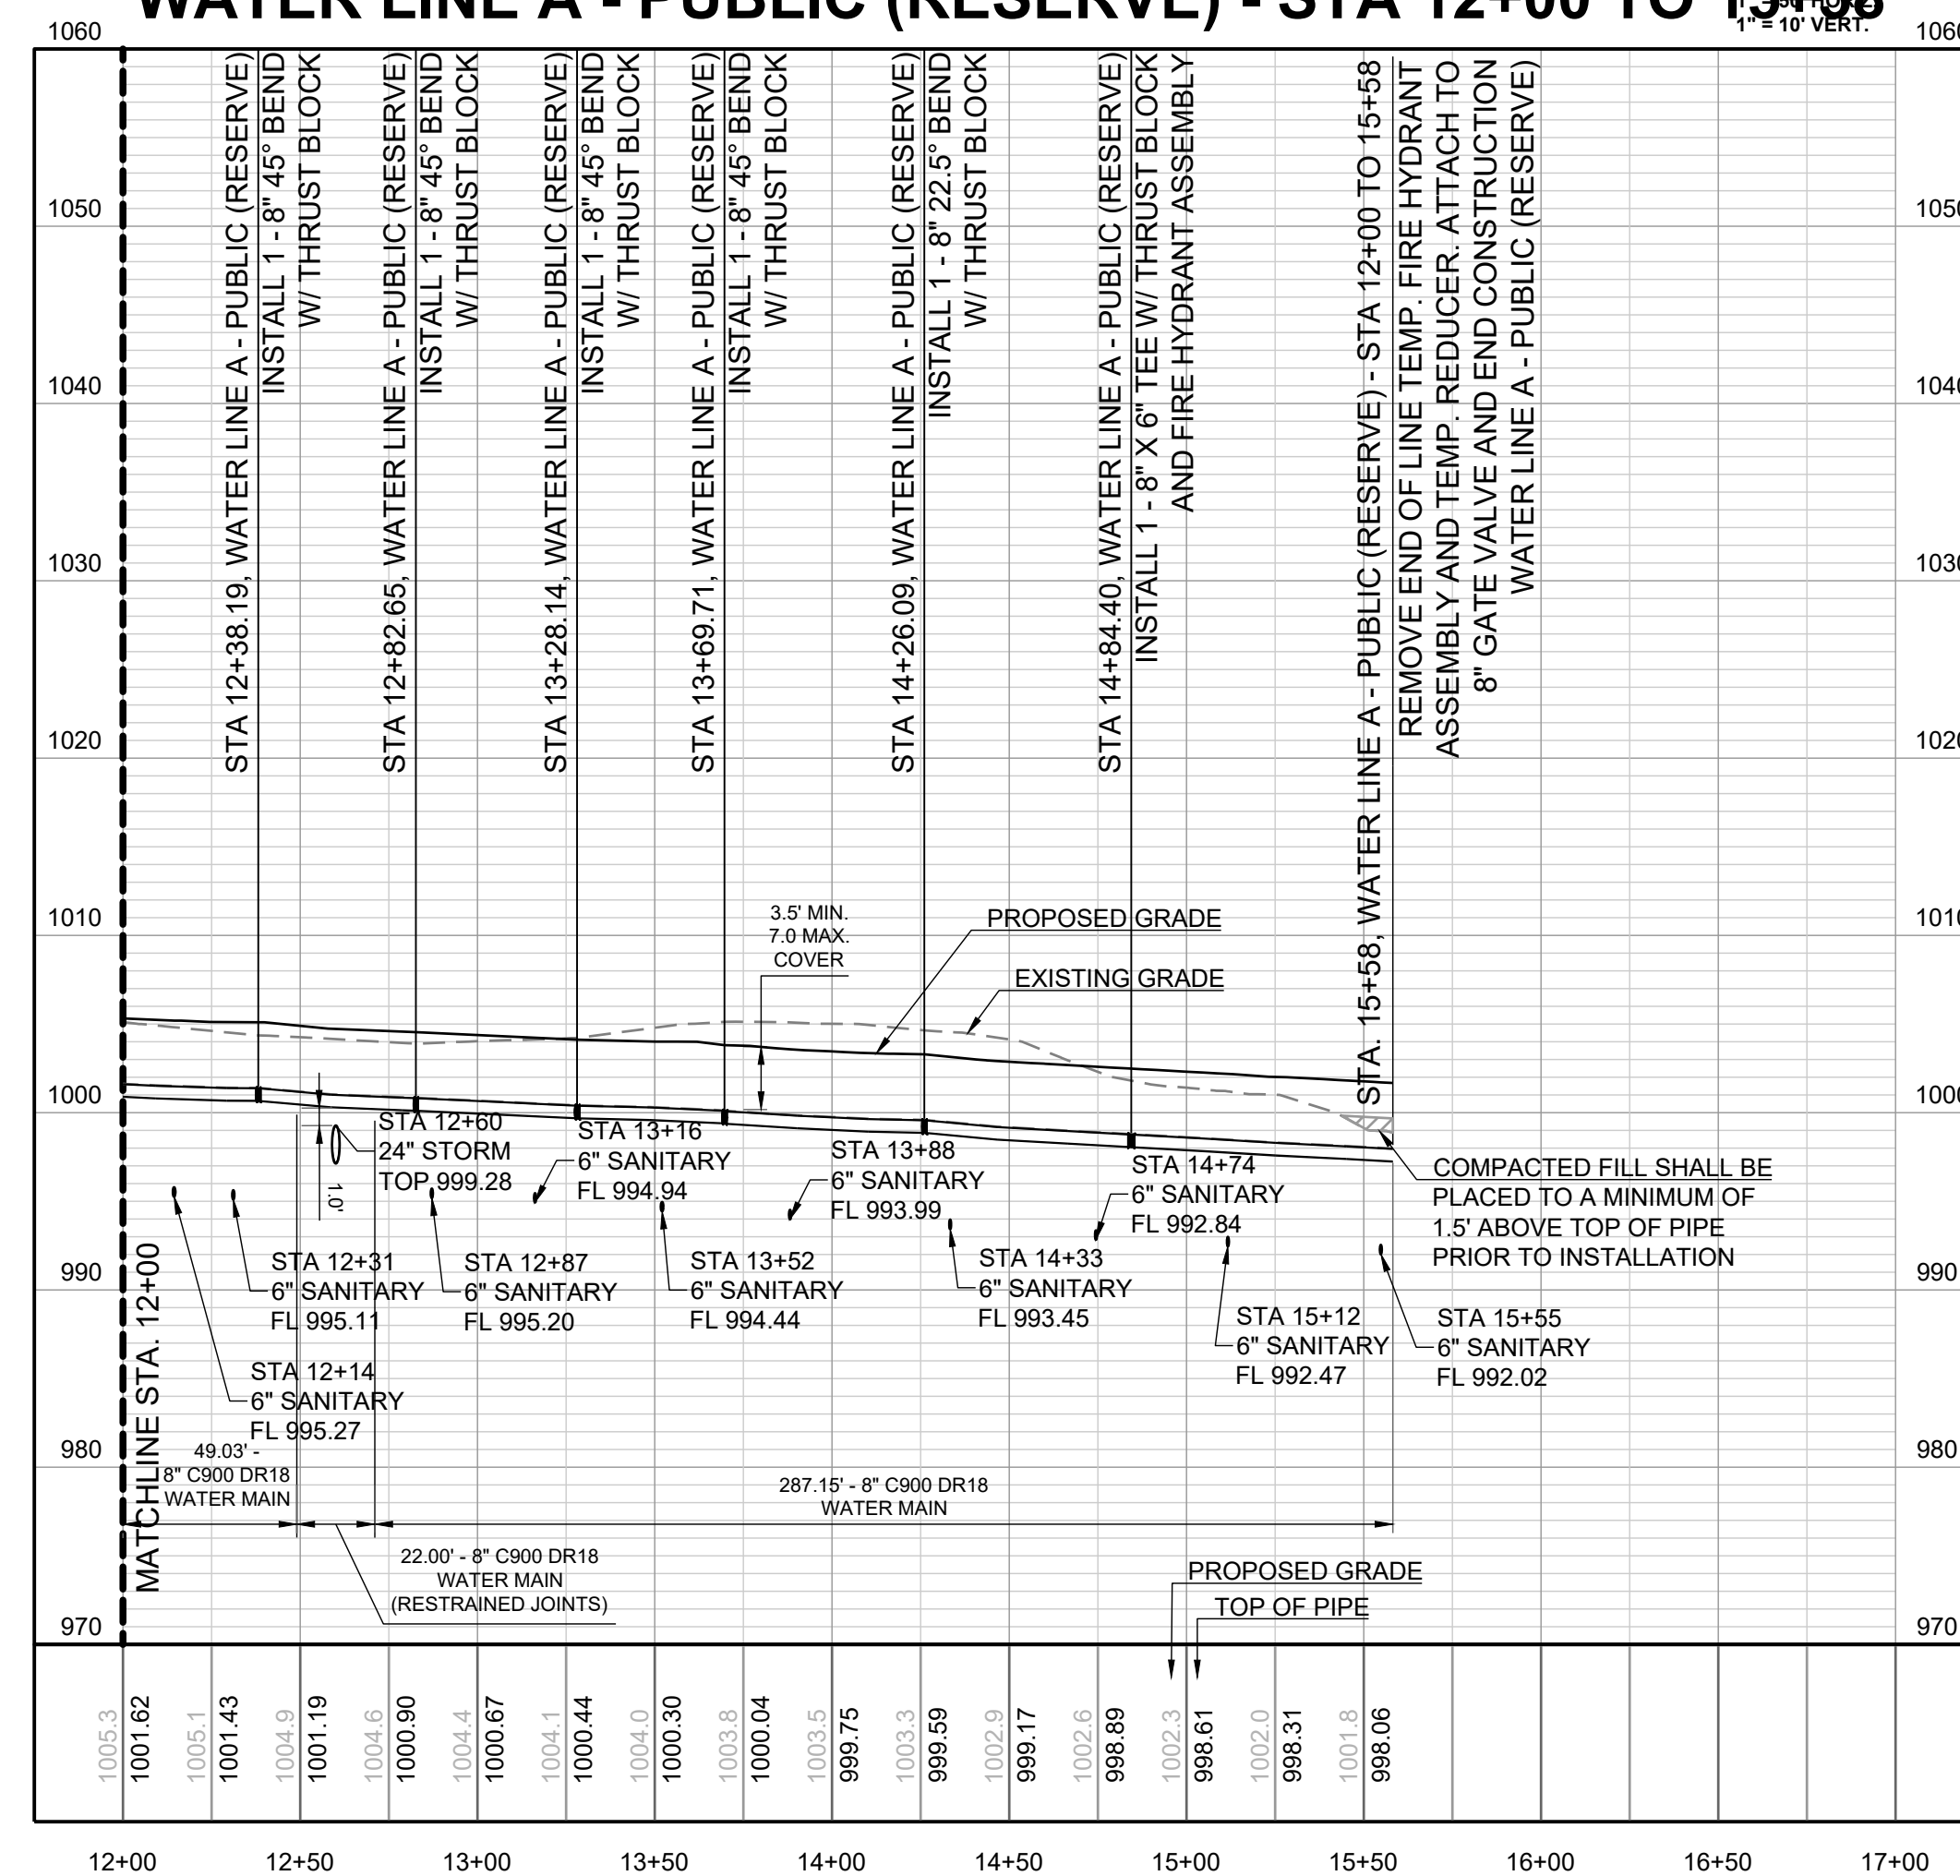

MO GRS BENCHMARK:

STATION NAME - JA-90

KC METRO ALUMINUM GRS DISK SET IN CONCRETE STAMPED "JA-90, 1988"
LOCATED NEAR THE INTERSECTION OF LANGSFORD ROAD AND OLD
LANGSFORD ROAD, 43 FEET SOUTHEAST OF THE CENTER OF LANGSFORD
ROAD AND 32 FEET NORTH OF THE CENTER OF OLD LANGSFORD ROAD.
N:1001052.8503, E:2845604.8272

ELEV. 997.045


PROJECT BENCHMARK:

"SQUARE" CUT IN TOP OF CONCRETE STORM MANHOLE
STORM MANHOLE IS LOCATED APPROX. 130 FEET EAST OF THE
INTERSECTION OF SE JOEL AVE & BLUE PARKWAY AND 26 FEET SOUTH
OF THE CENTERLINE OF BLUE PARKWAY.
N:996874.9690, E:2840937.1365


ELEV. 1005.719

NOTES:

1. ALL CONSTRUCTION ON THIS PROJECT SHALL CONFORM TO THE CITY OF LEE'S SUMMIT TECHNICAL SPECIFICATIONS.
2. THE CONTRACTOR IS RESPONSIBLE FOR VERIFYING ALL EXISTING UTILITY LOCATIONS PRIOR TO EXCAVATION.

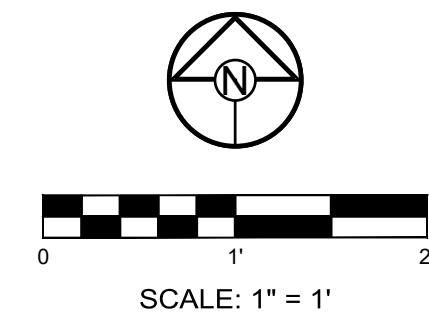

PREPARED BY:

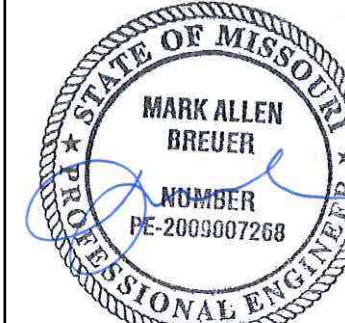

06.27.2023

SCHLAGEL & ASSOCIATES, P.A.

BLACKWELL RESERVE
PUBLIC WATER MAIN PLANS







HERITAGE STREET LEE'S SUMMIT, MO

DRAWN BY:	REVISION DATE	DESCRIPTION
JRL	1 06/23/2023	PER CITY COMMENTS
CHECKED BY:	2	
IMB	3	
DATE PREPARED:	4	
03/05/2023	5	
	6	
PROJ. NUMBER	7	
	8	

WATER LINE A -
STA 12+00 TO
15+58.18

SHEET

4

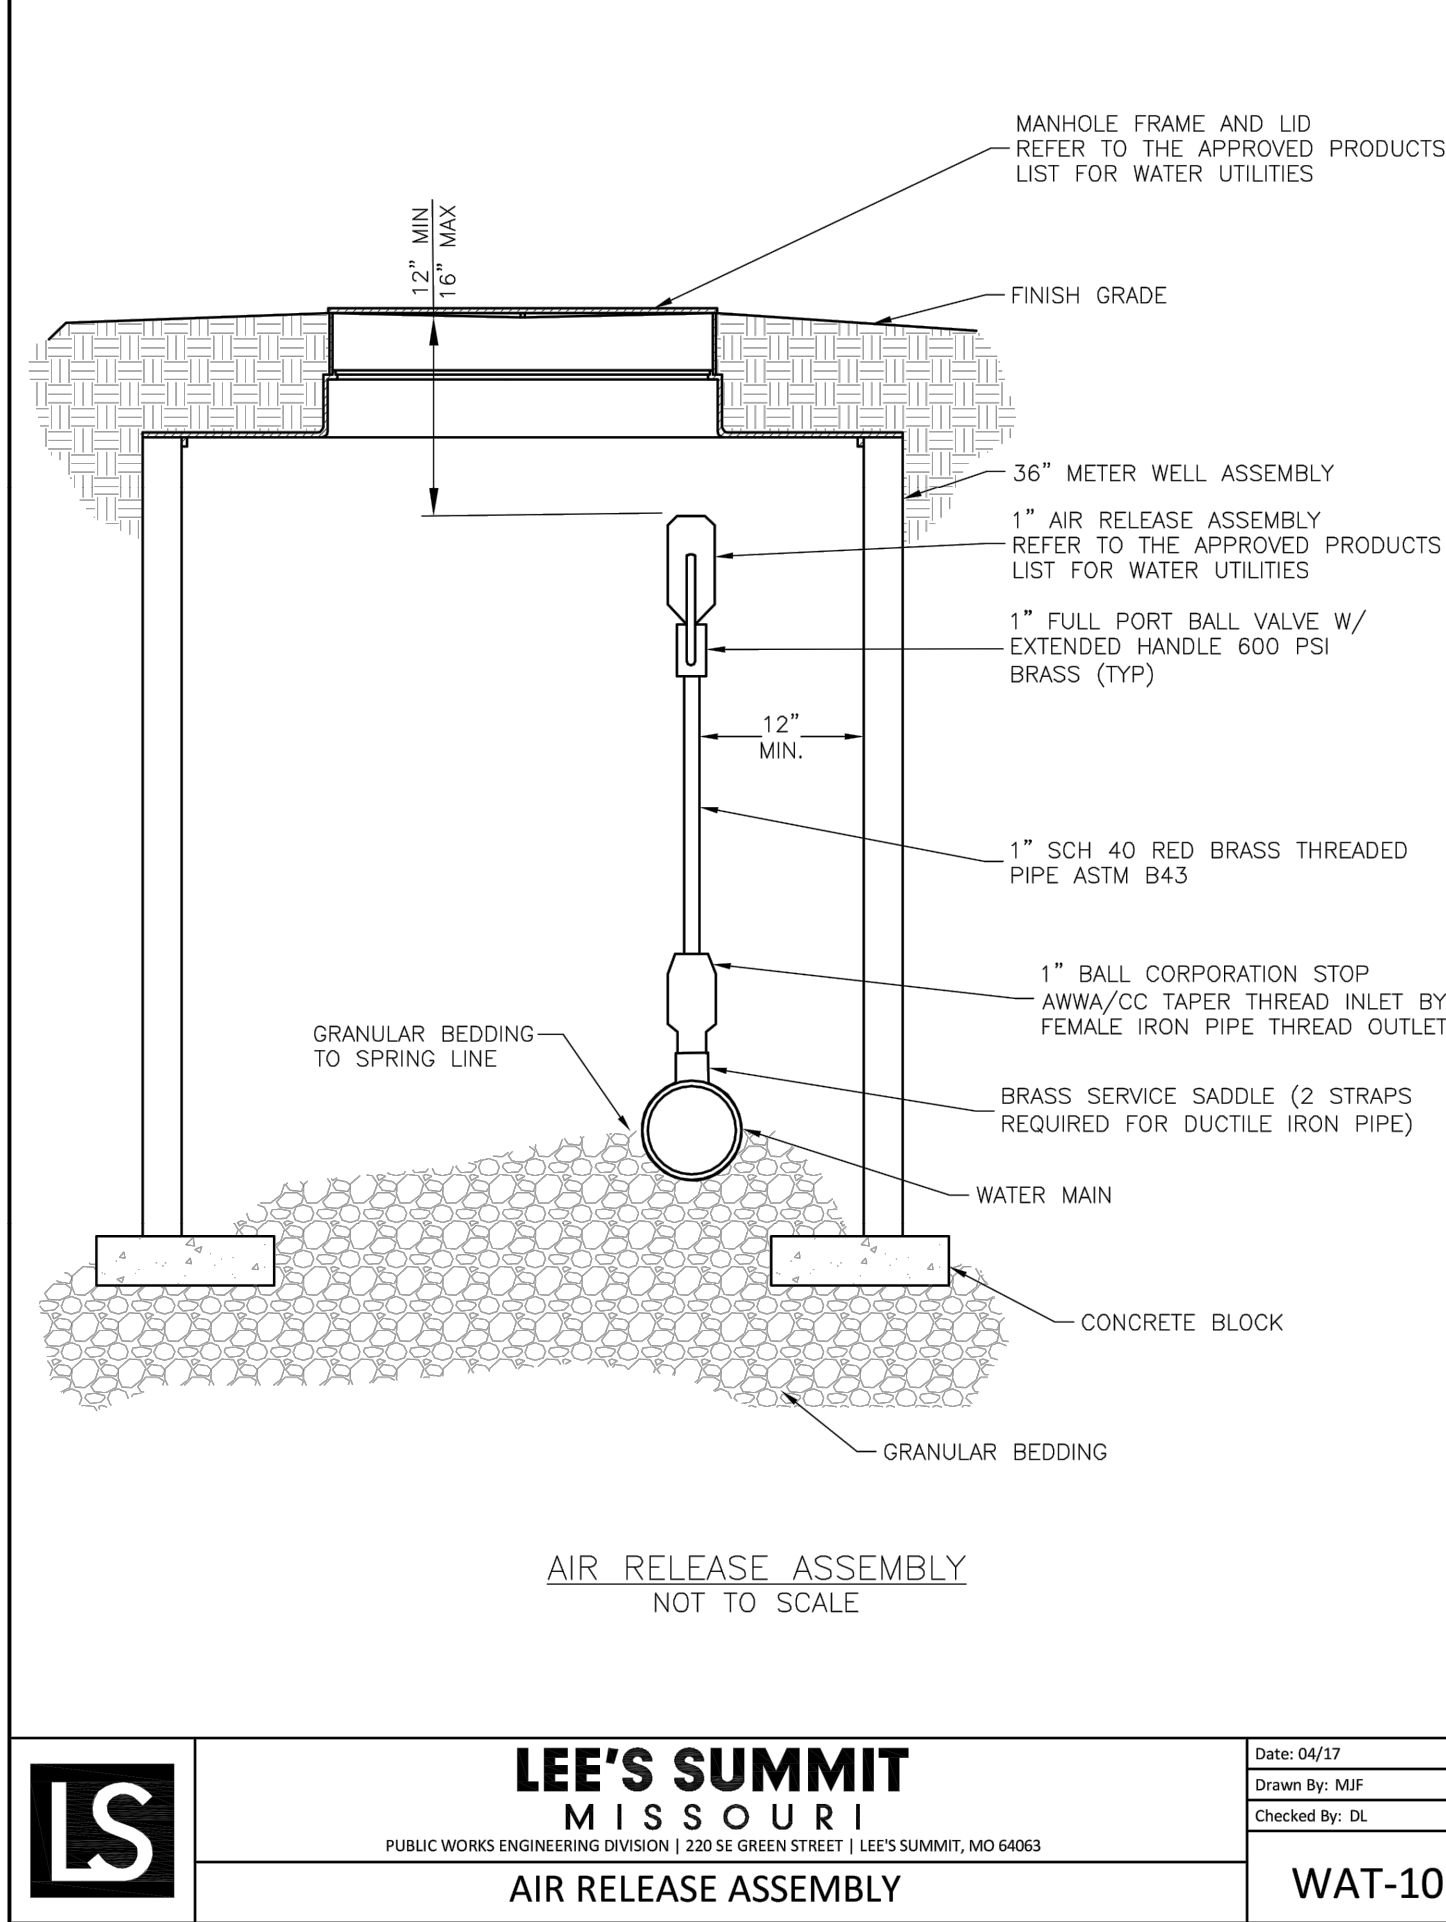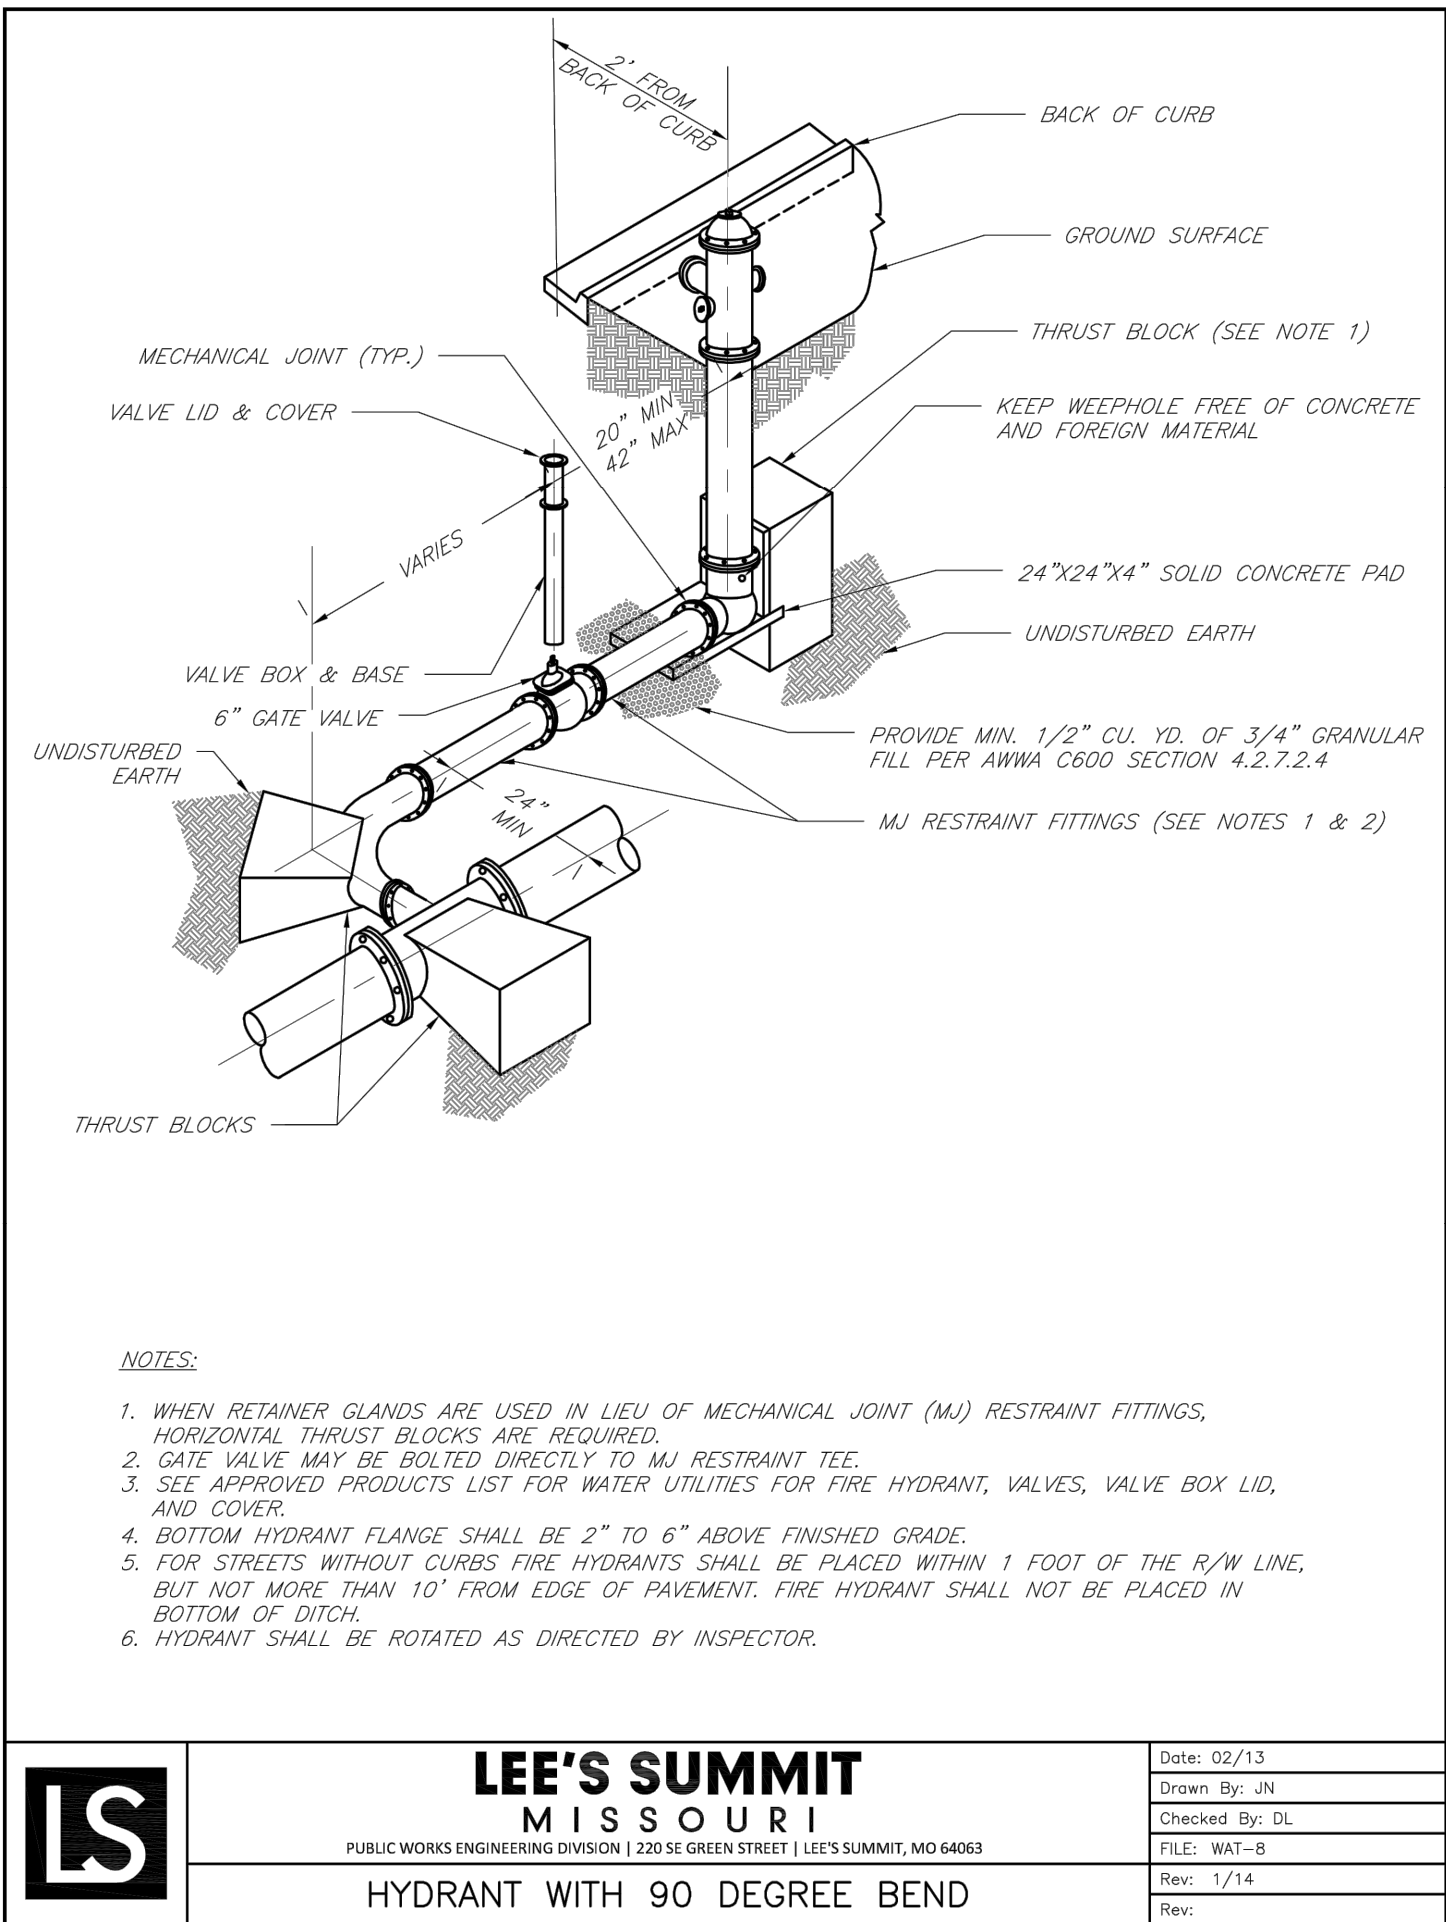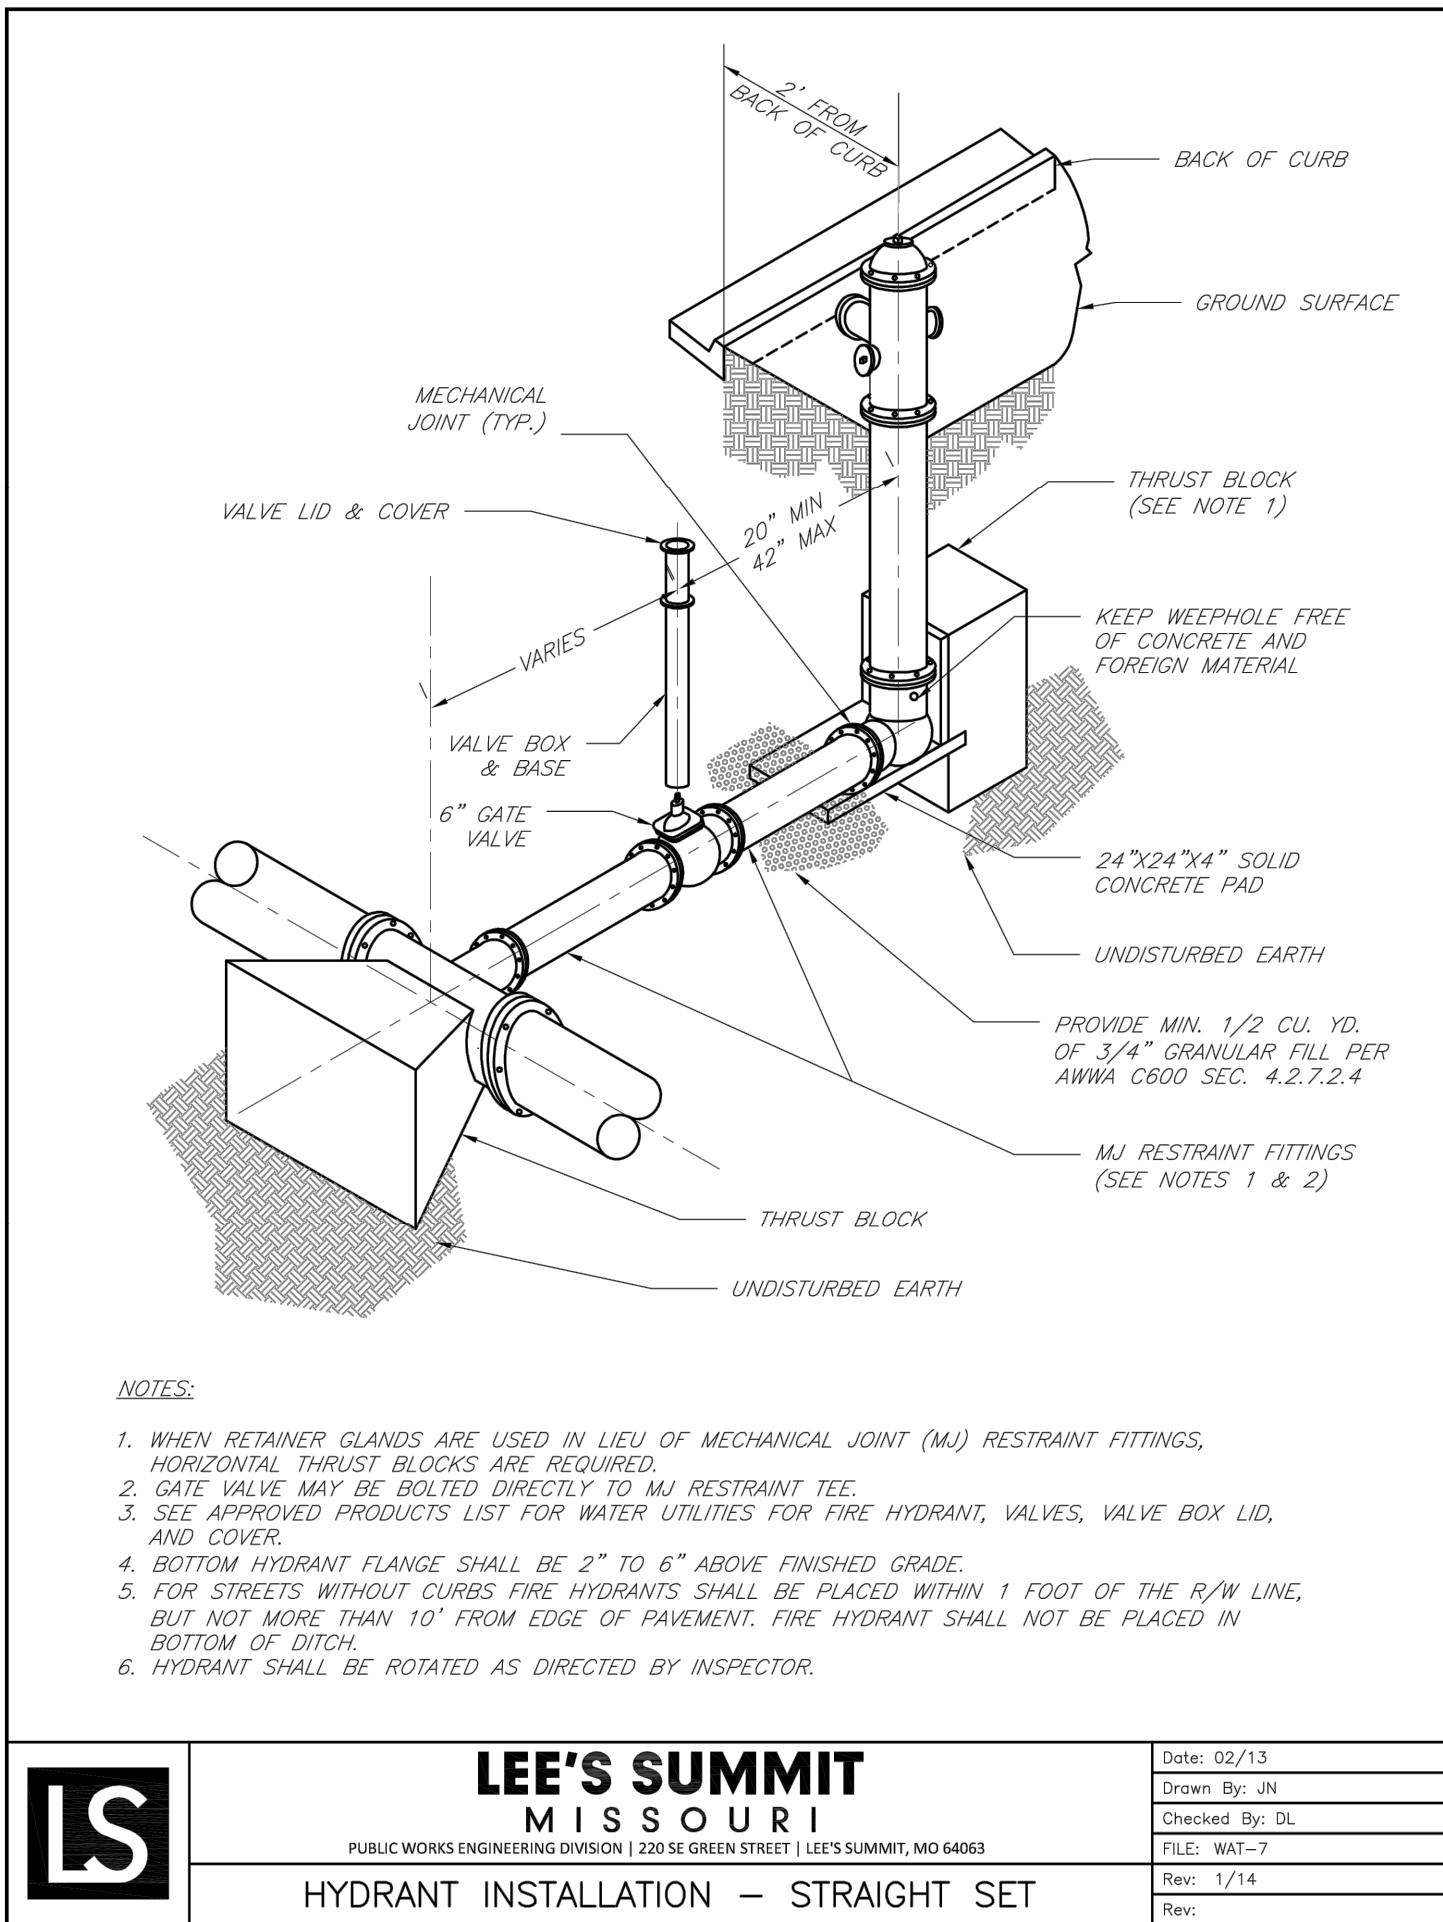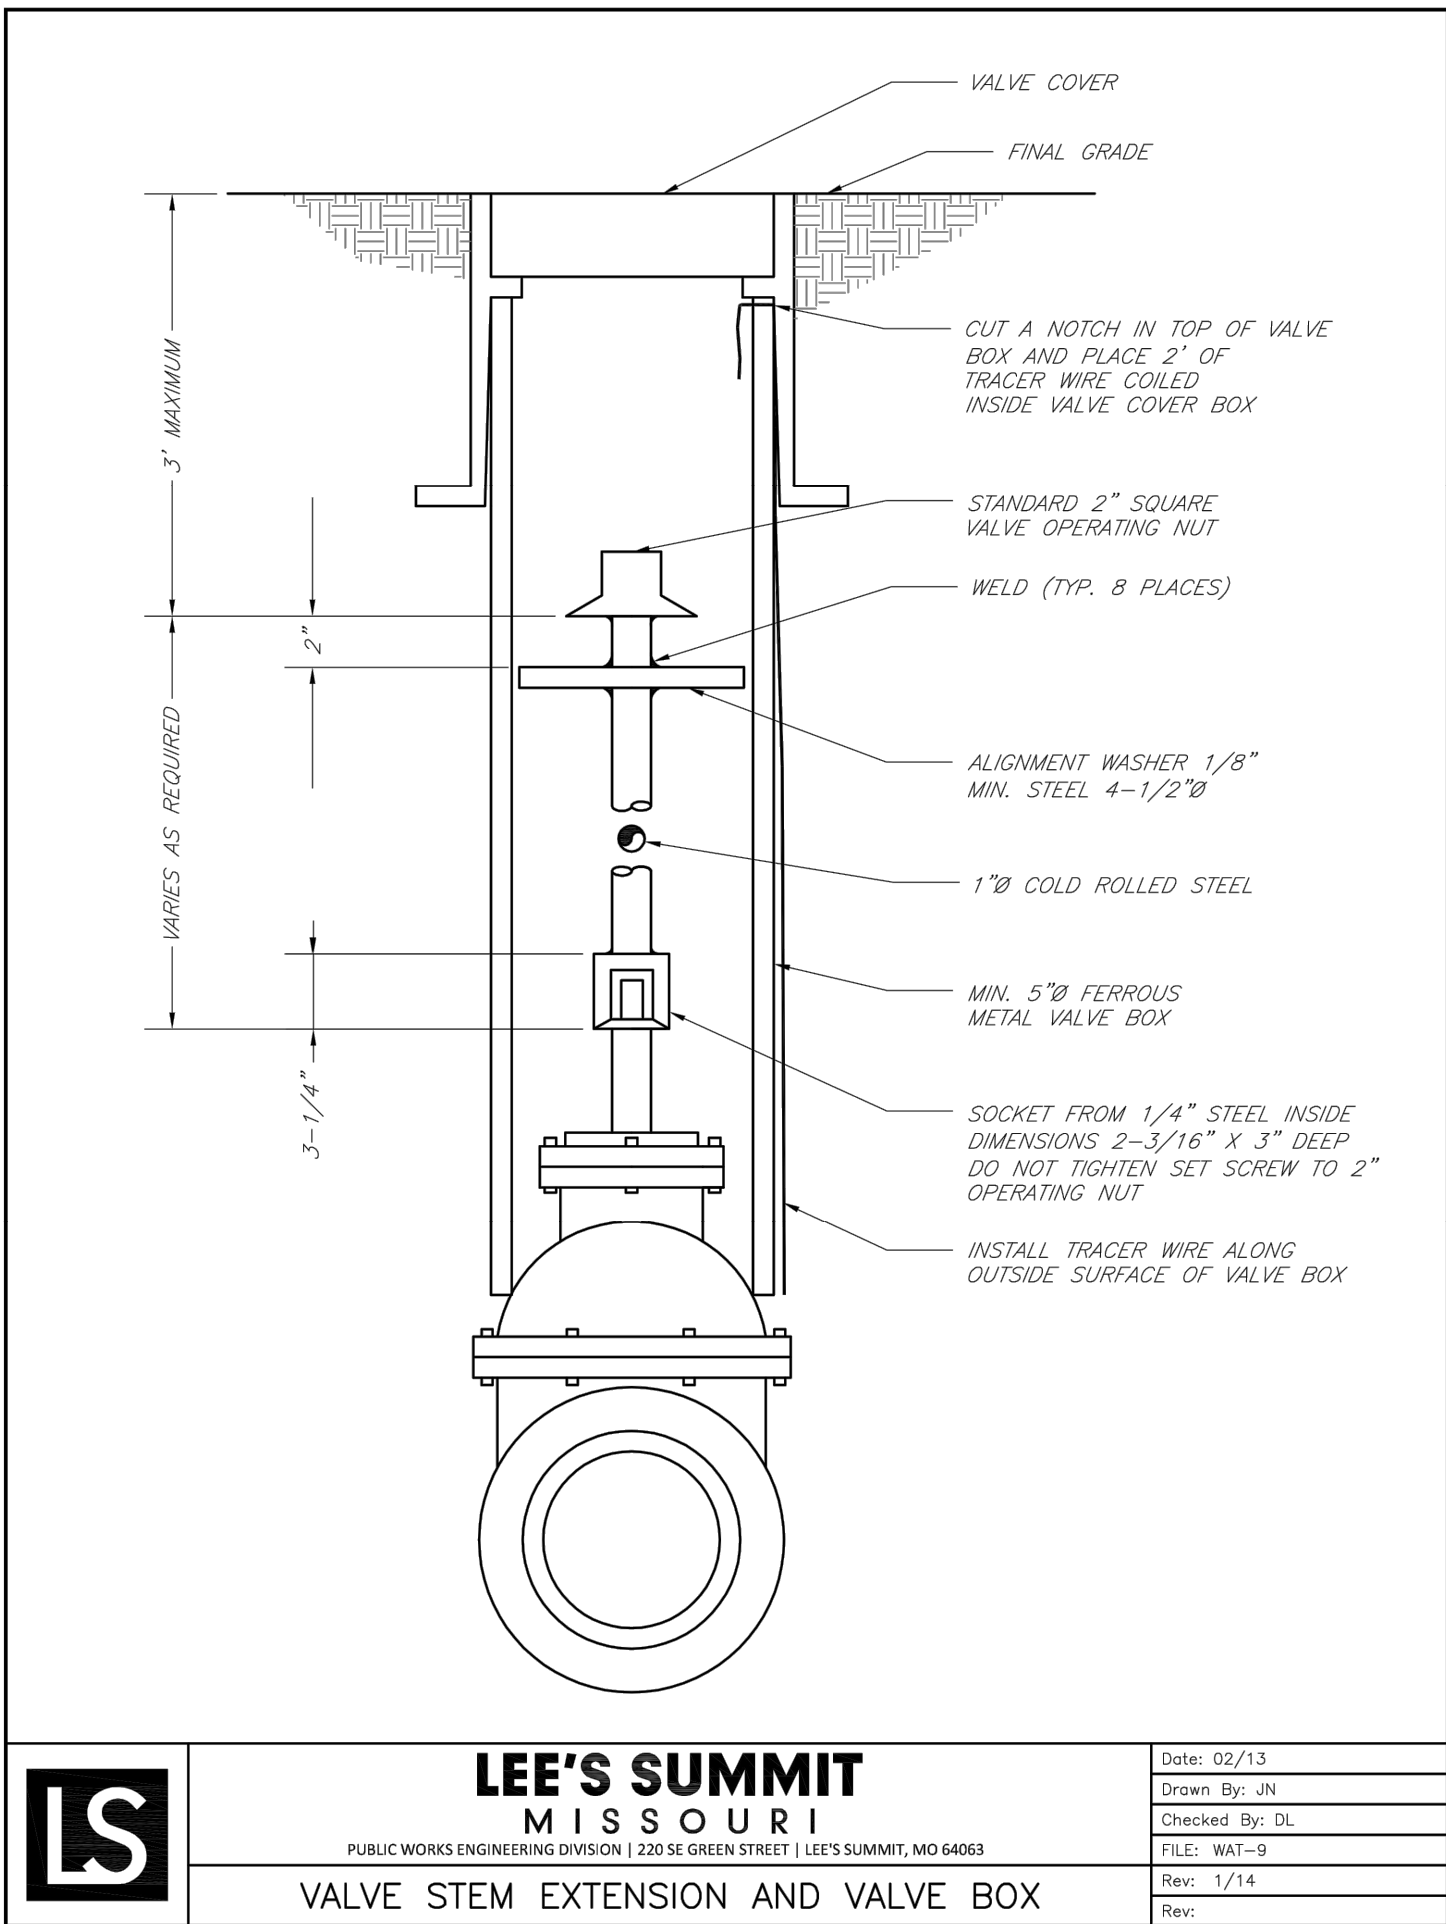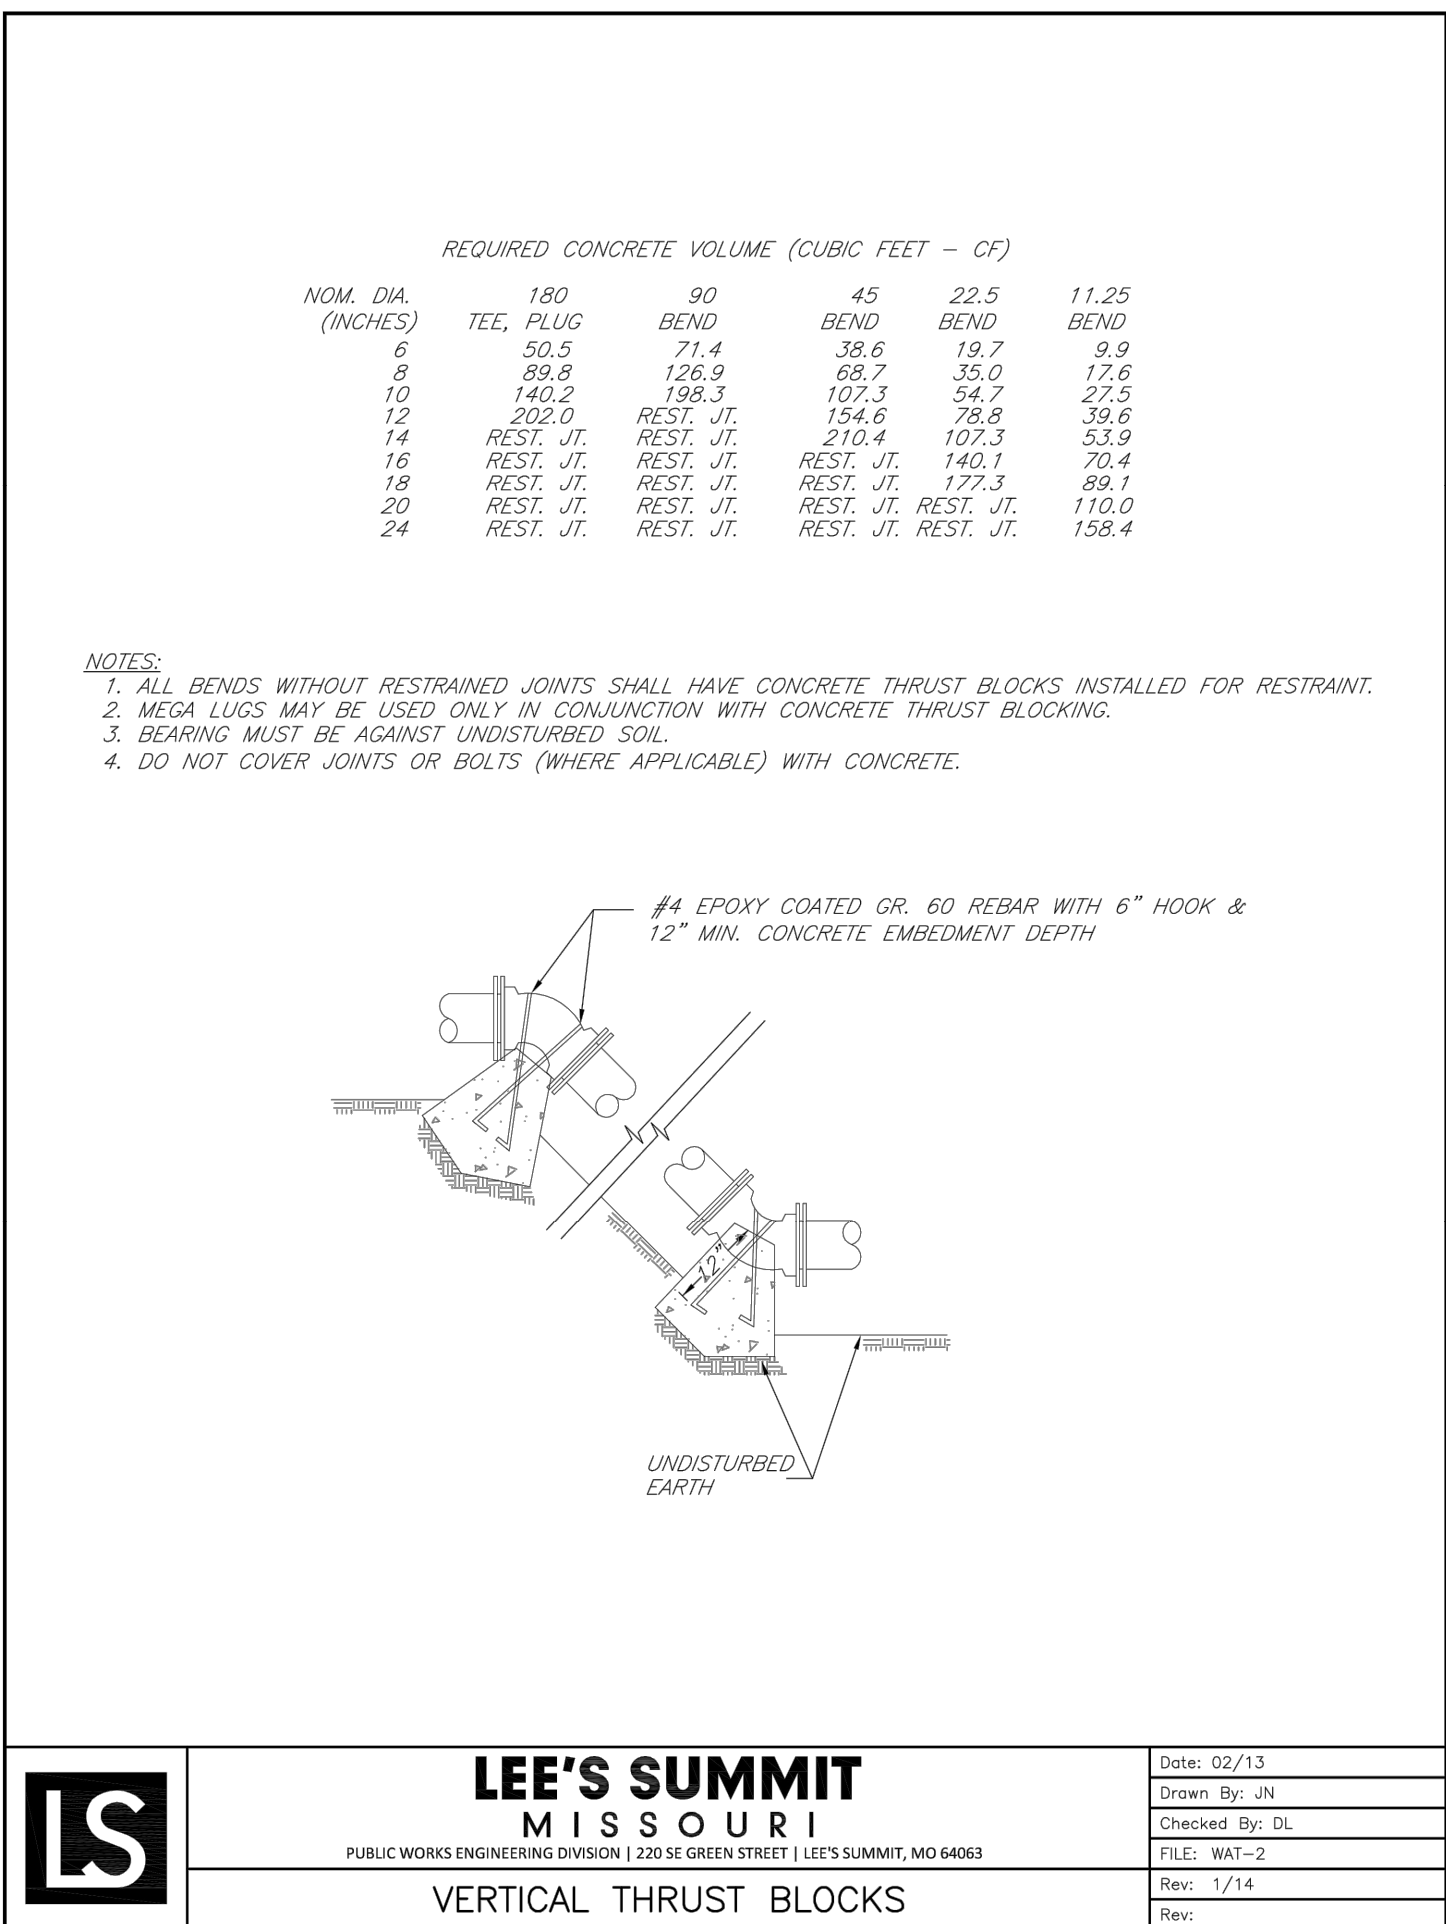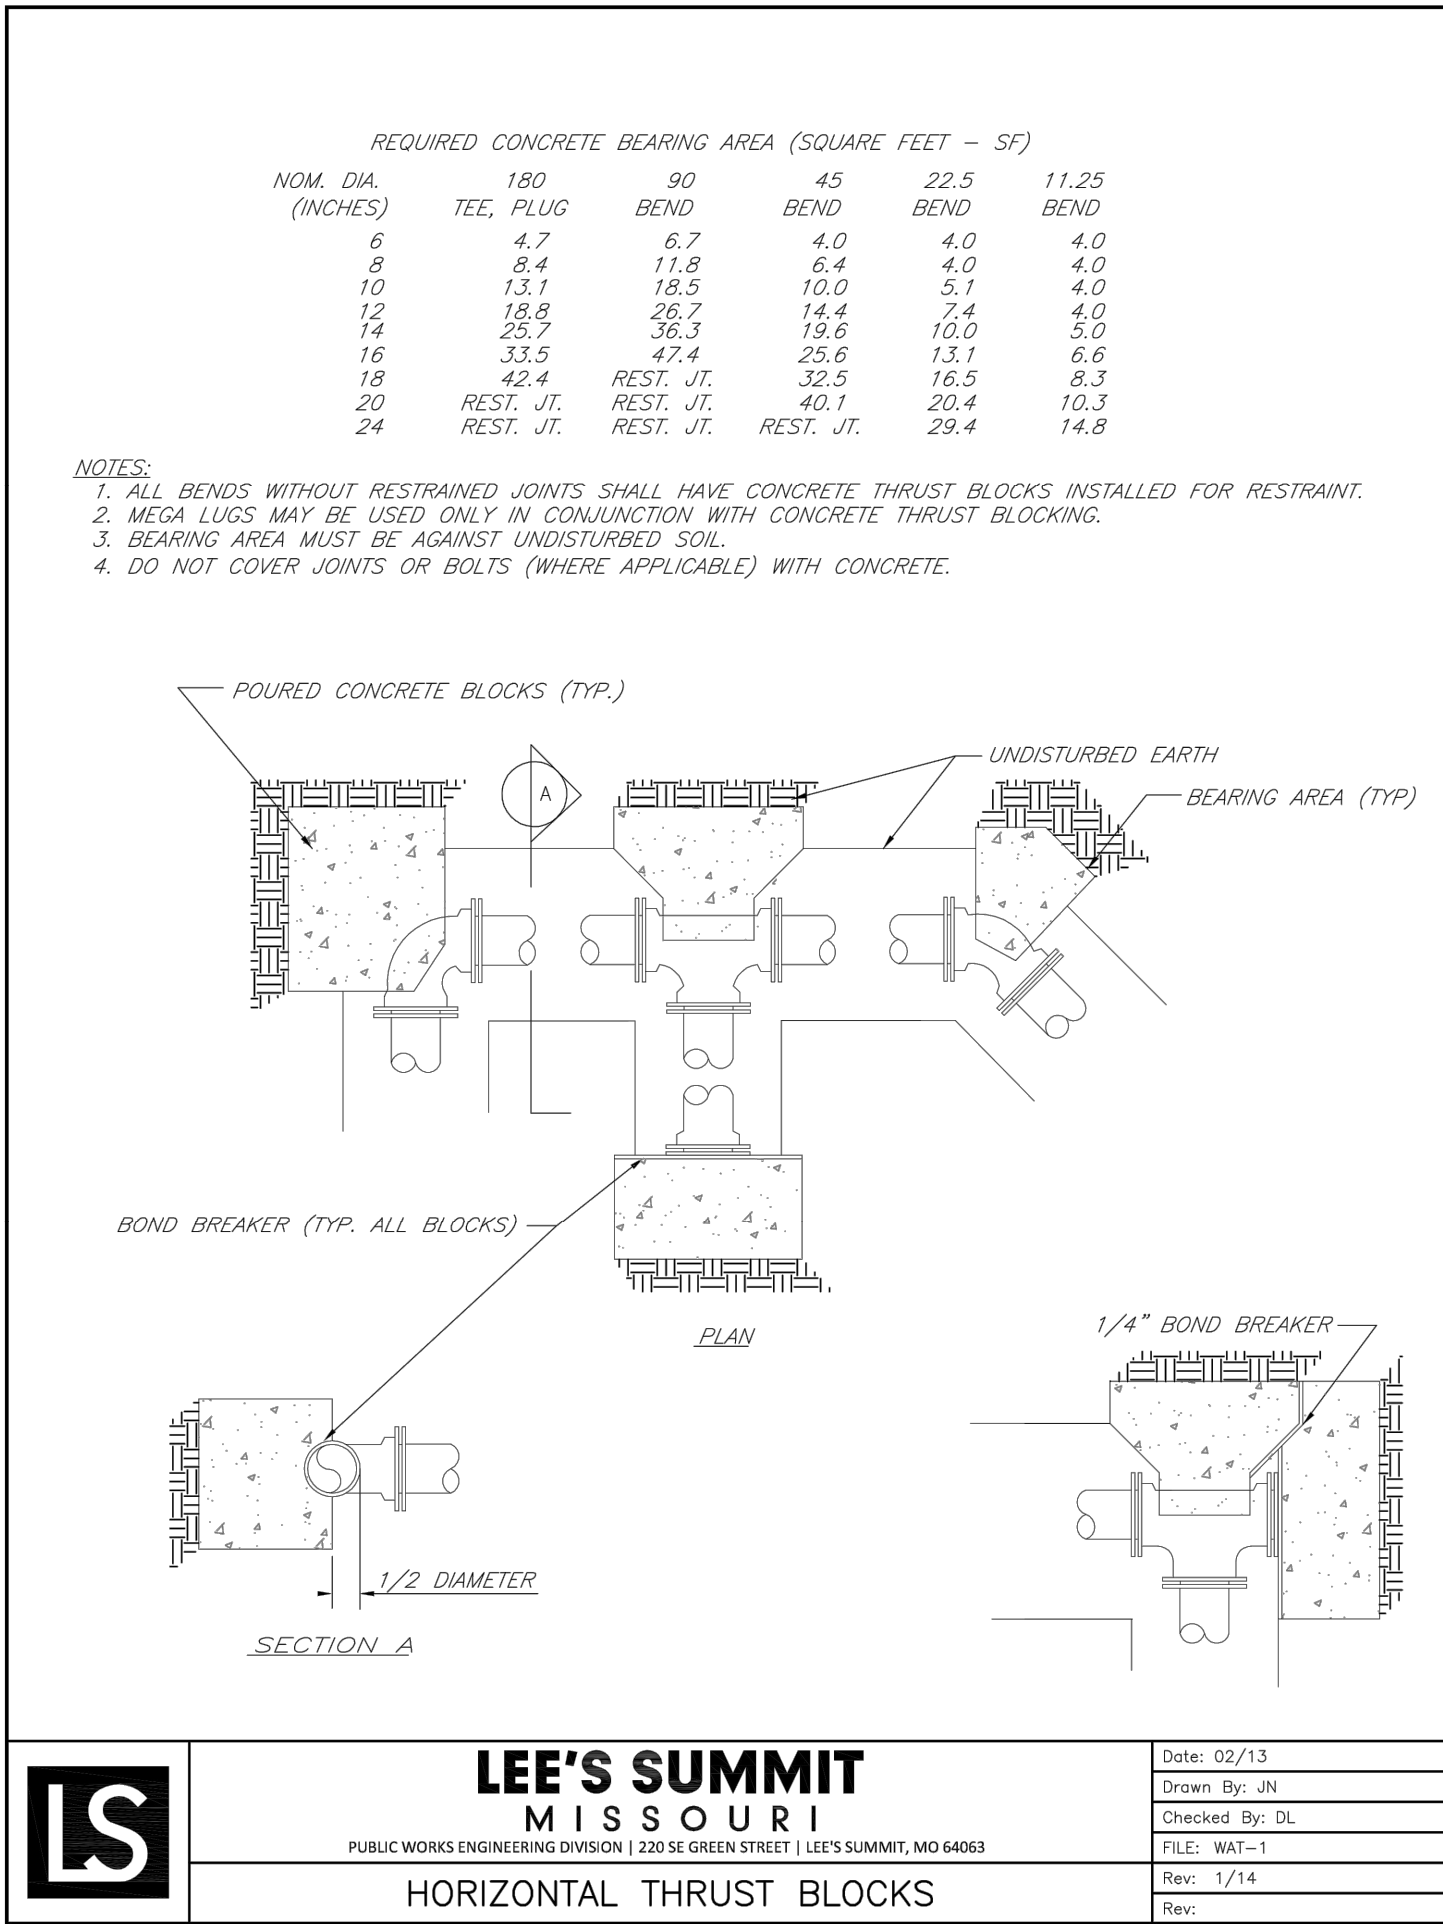

REVISION DATE	DESCRIPTION	PER CITY COMMENTS
06/23/2023	1	
	2	
	3	
	4	
	5	
	6	
	7	
	8	

DRAWN BY: JRL	CHECKED BY: MAB	DATE PREPARED: 03/06/2023	PROJ. NUMBER: 22-563
---------------	-----------------	---------------------------	----------------------

