




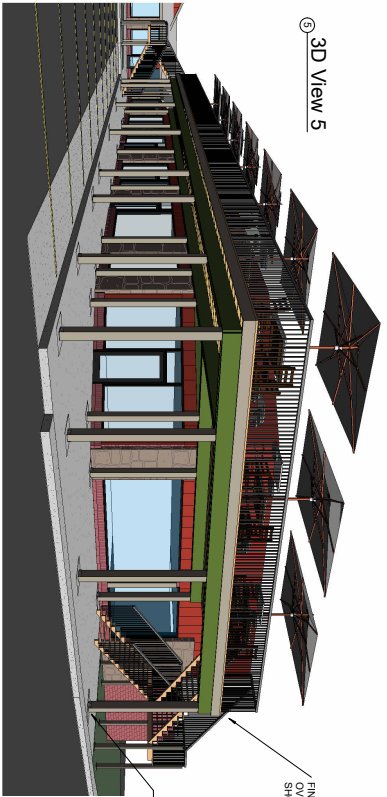

⑤ 3D View 5

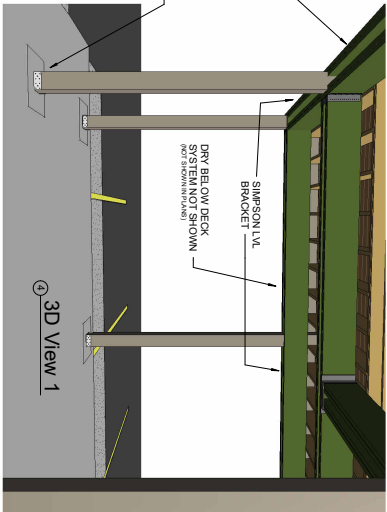

① 3D View 1

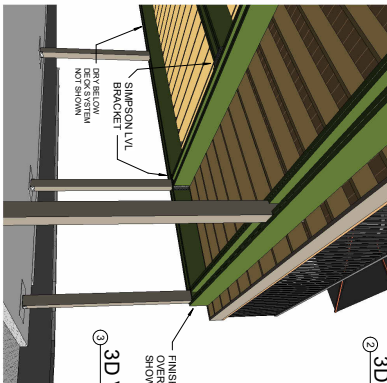

③ 3D View 3

② 3D View 4



② 3D View 2





Scale	Cover Plan
	Project number 23-35
	Date 7-19-23



NEW OUTDOOR DINING AREA
Smitty's Oasis
LEE'S SUMMIT, MISSOURI

W. LEE RHOAD AIA ARCHITECT
15025 WOODBRIDGE ST PLATTE CITY MO 64079
LEERMAD.COM 816-244-6568 LEERMAD@GMAIL.COM



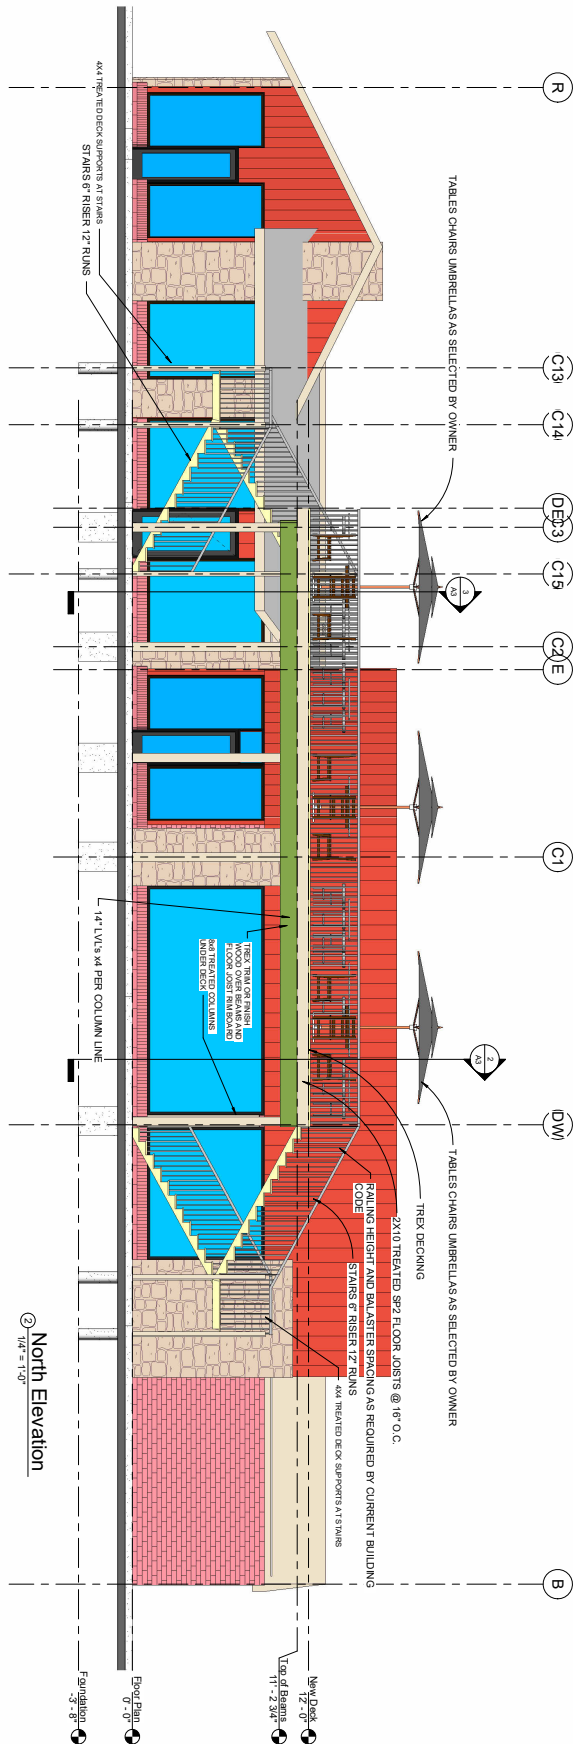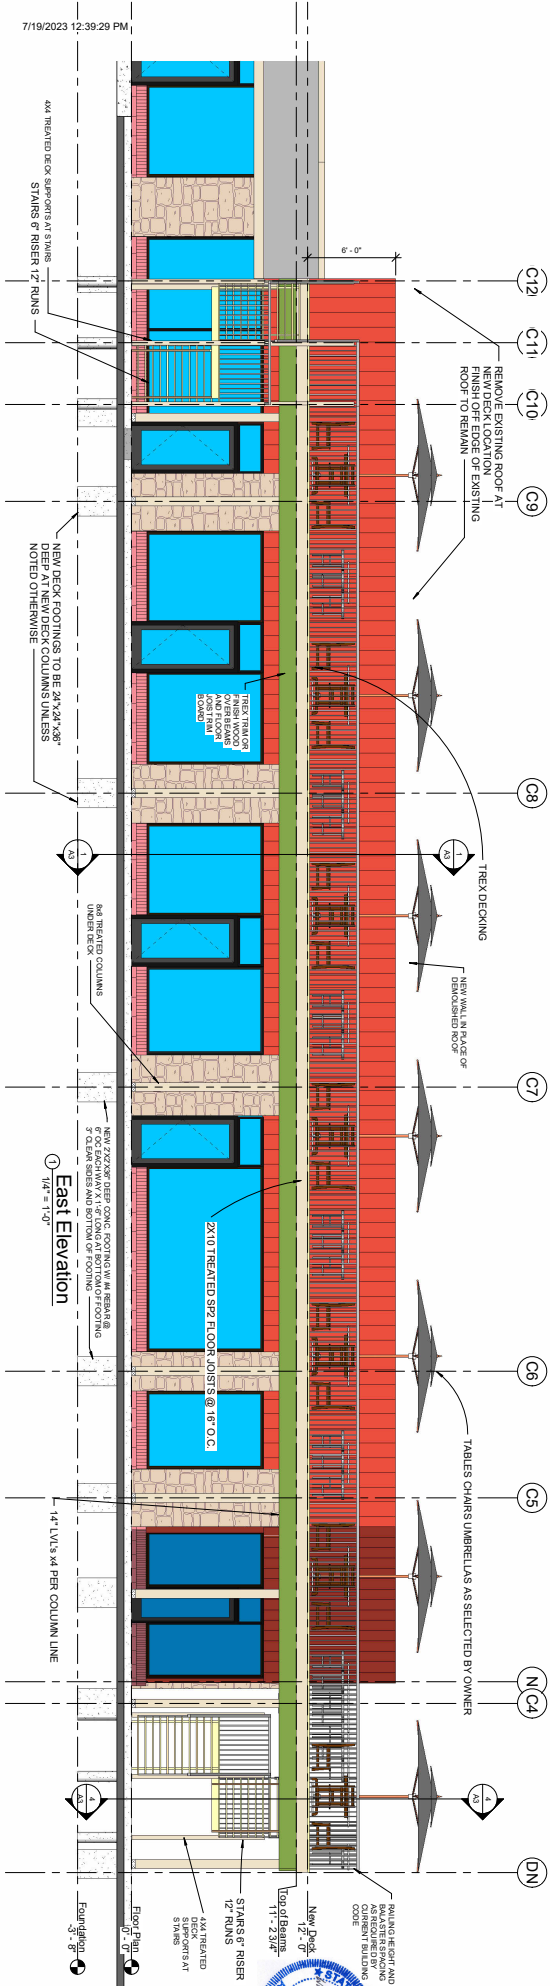


Elevations	
Project number	23-35
Date	7-19-23




NEW OUTDOOR DINING AREA
Smitty's Oasis
LEE'S SUMMIT, MISSOURI

W. LEE RHOAD AIA ARCHITECT
15025 WOODBRIDGE ST PLATTE CITY MO 64079
LEERH@AD.COM 816-244-6568 LEERH@AD@GMAIL.COM

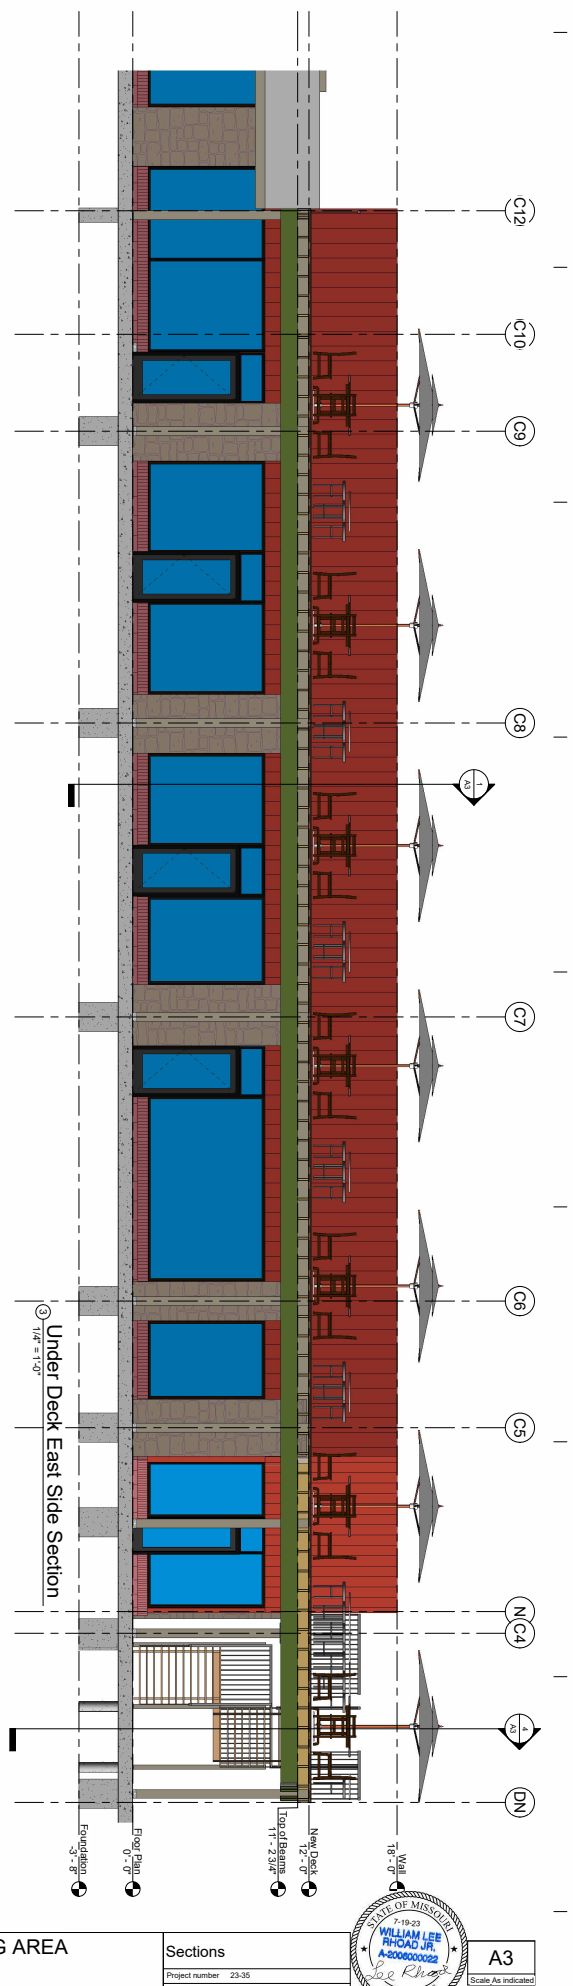


3 Under Deck East Side Section
1/4" = 1'-0"

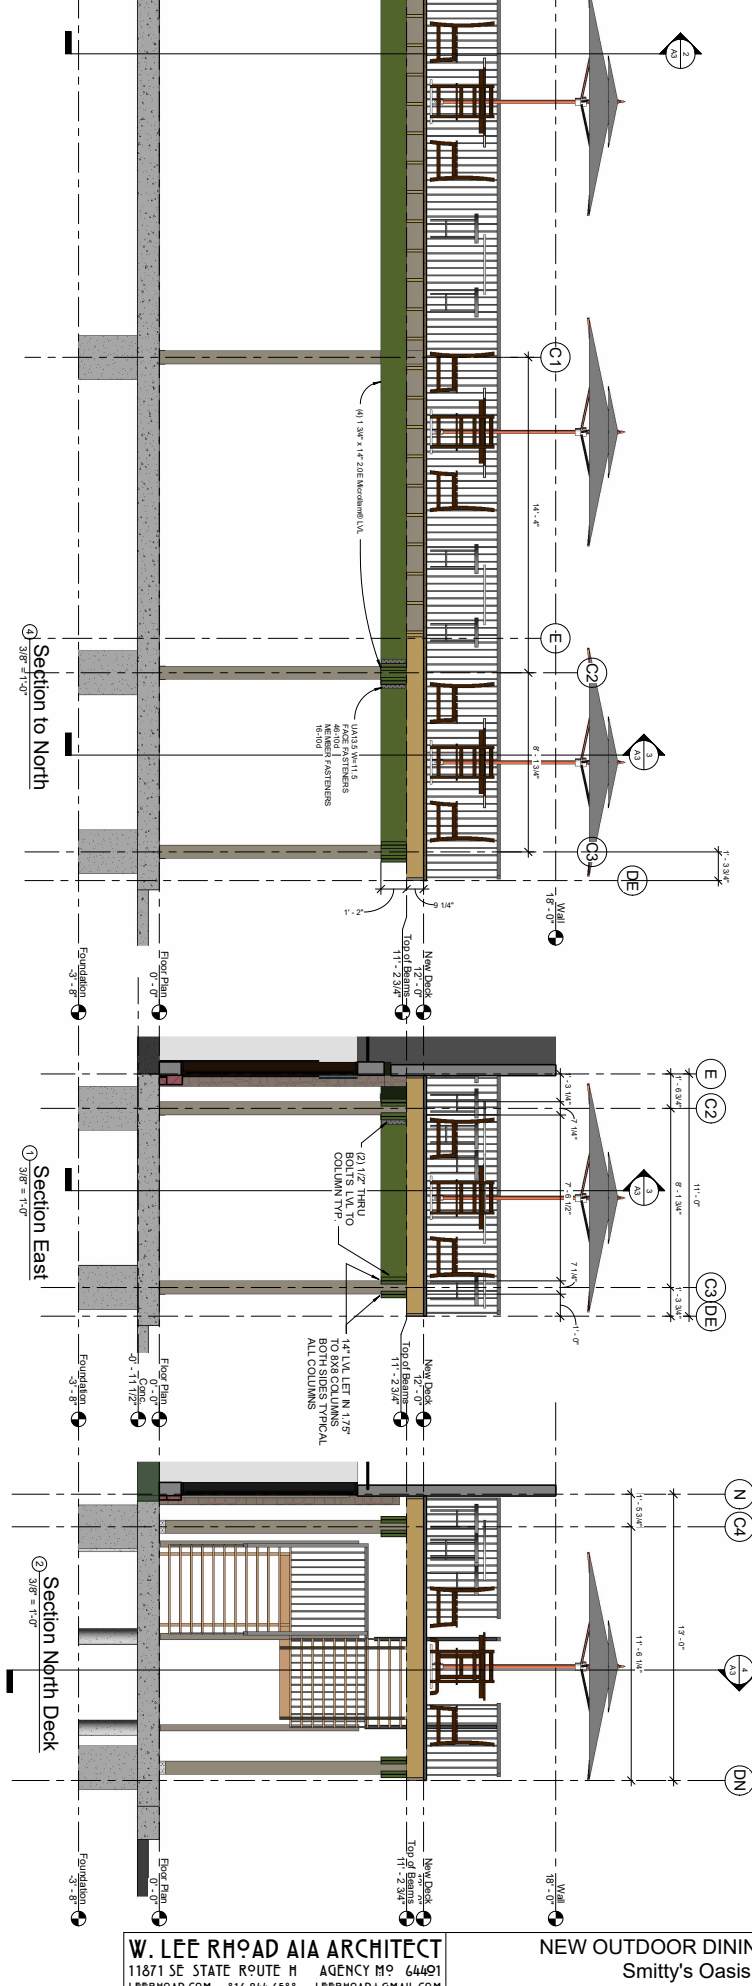


4 Section to North
3/8" = 1'-0"

1 Section East
3/8" = 1'-0"


2 Section North Deck
3/8" = 1'-0"

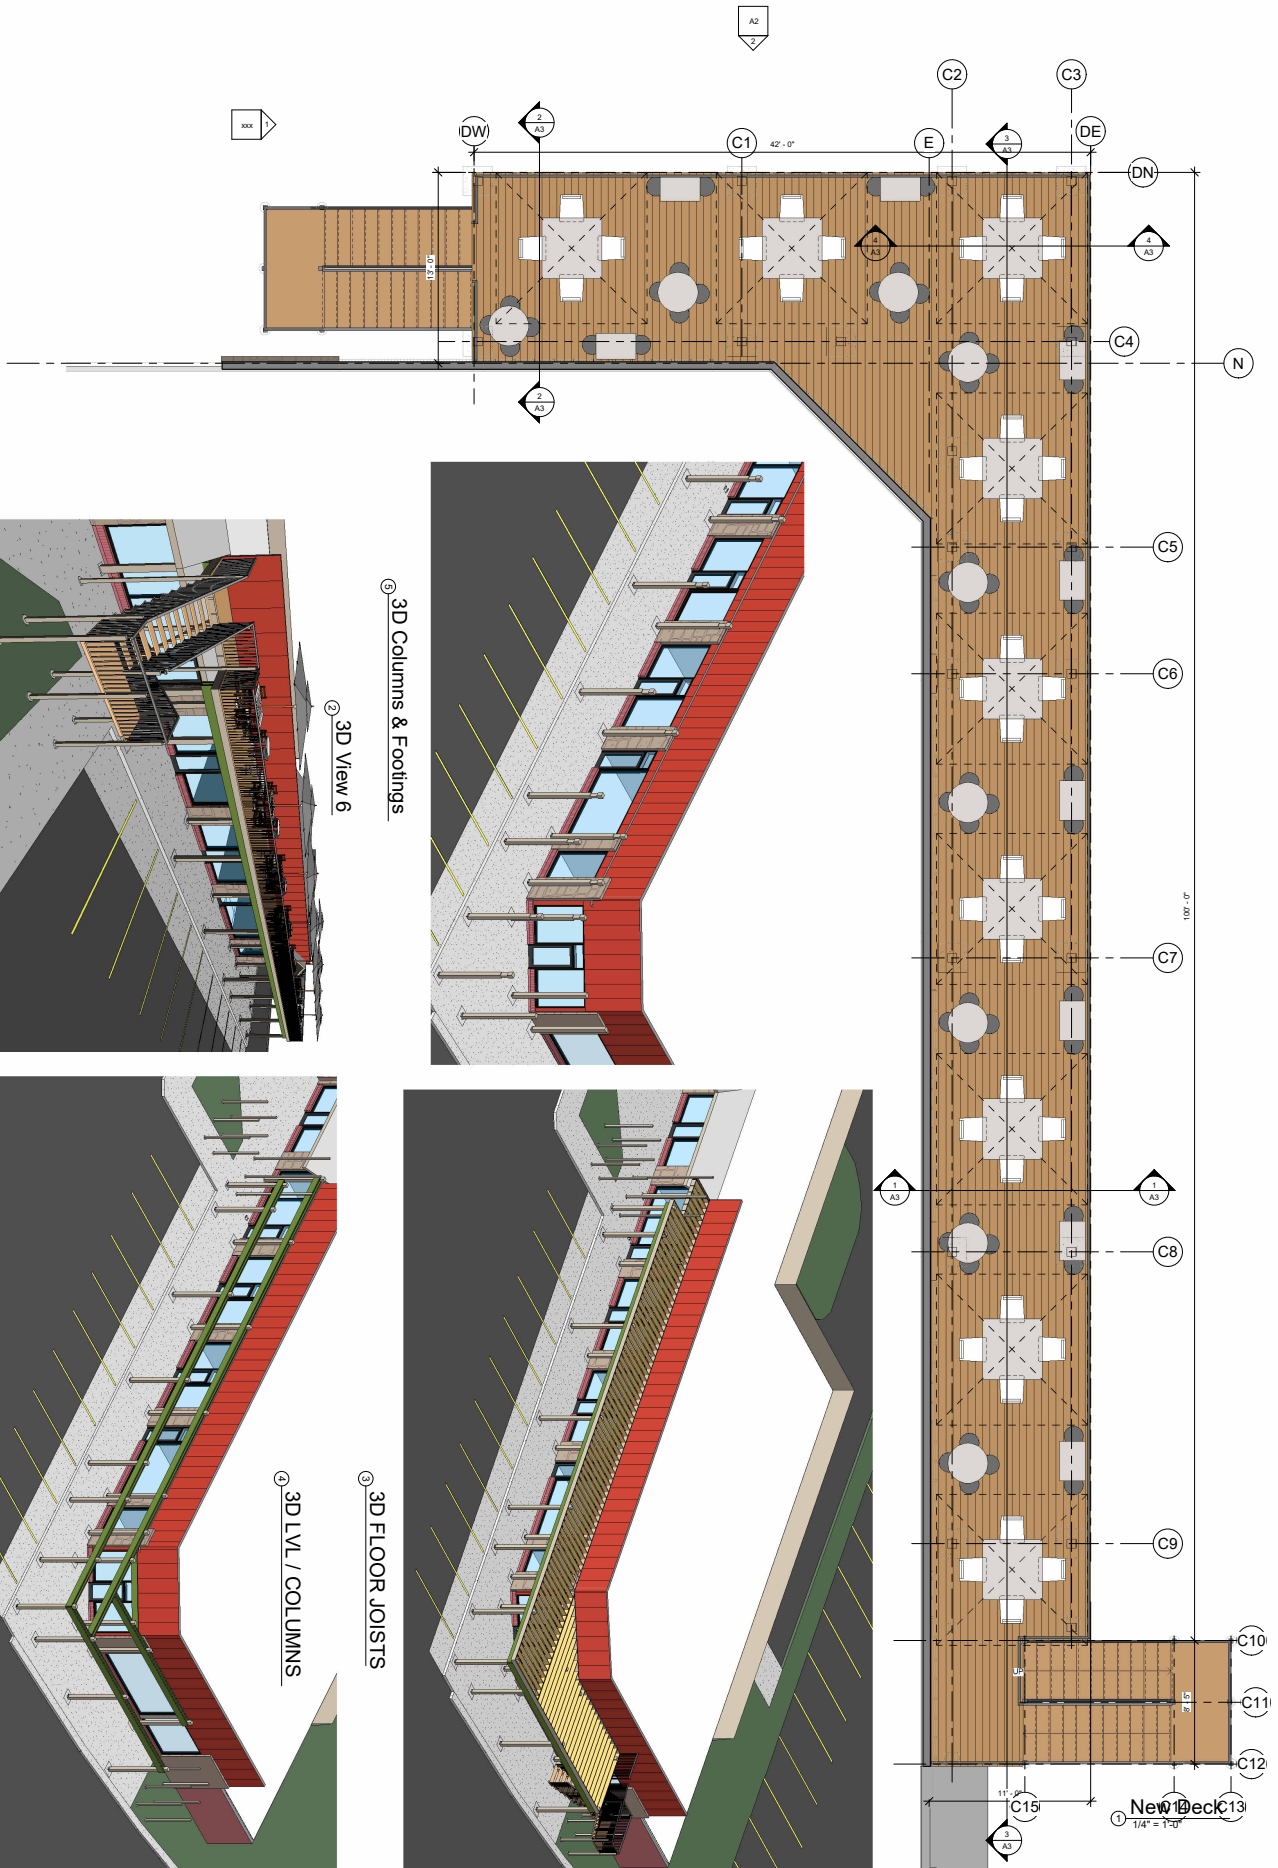


3D Columns & Footings

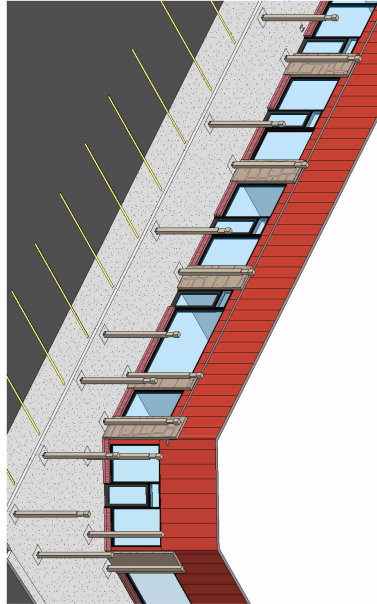


3D View 6

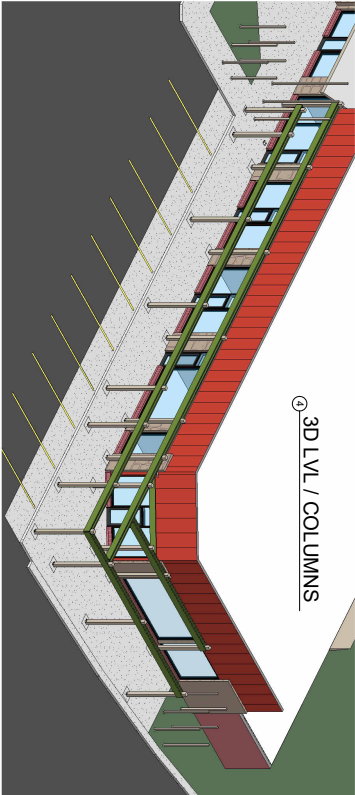


3D LVL / COLUMNS

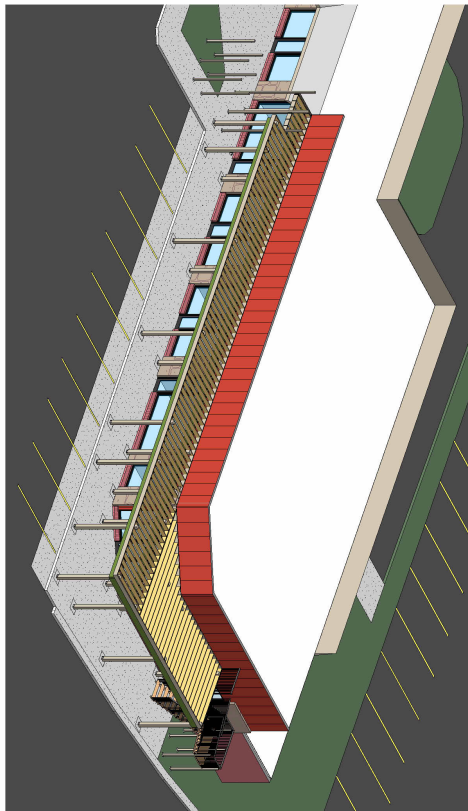

3D FLOOR JOISTS

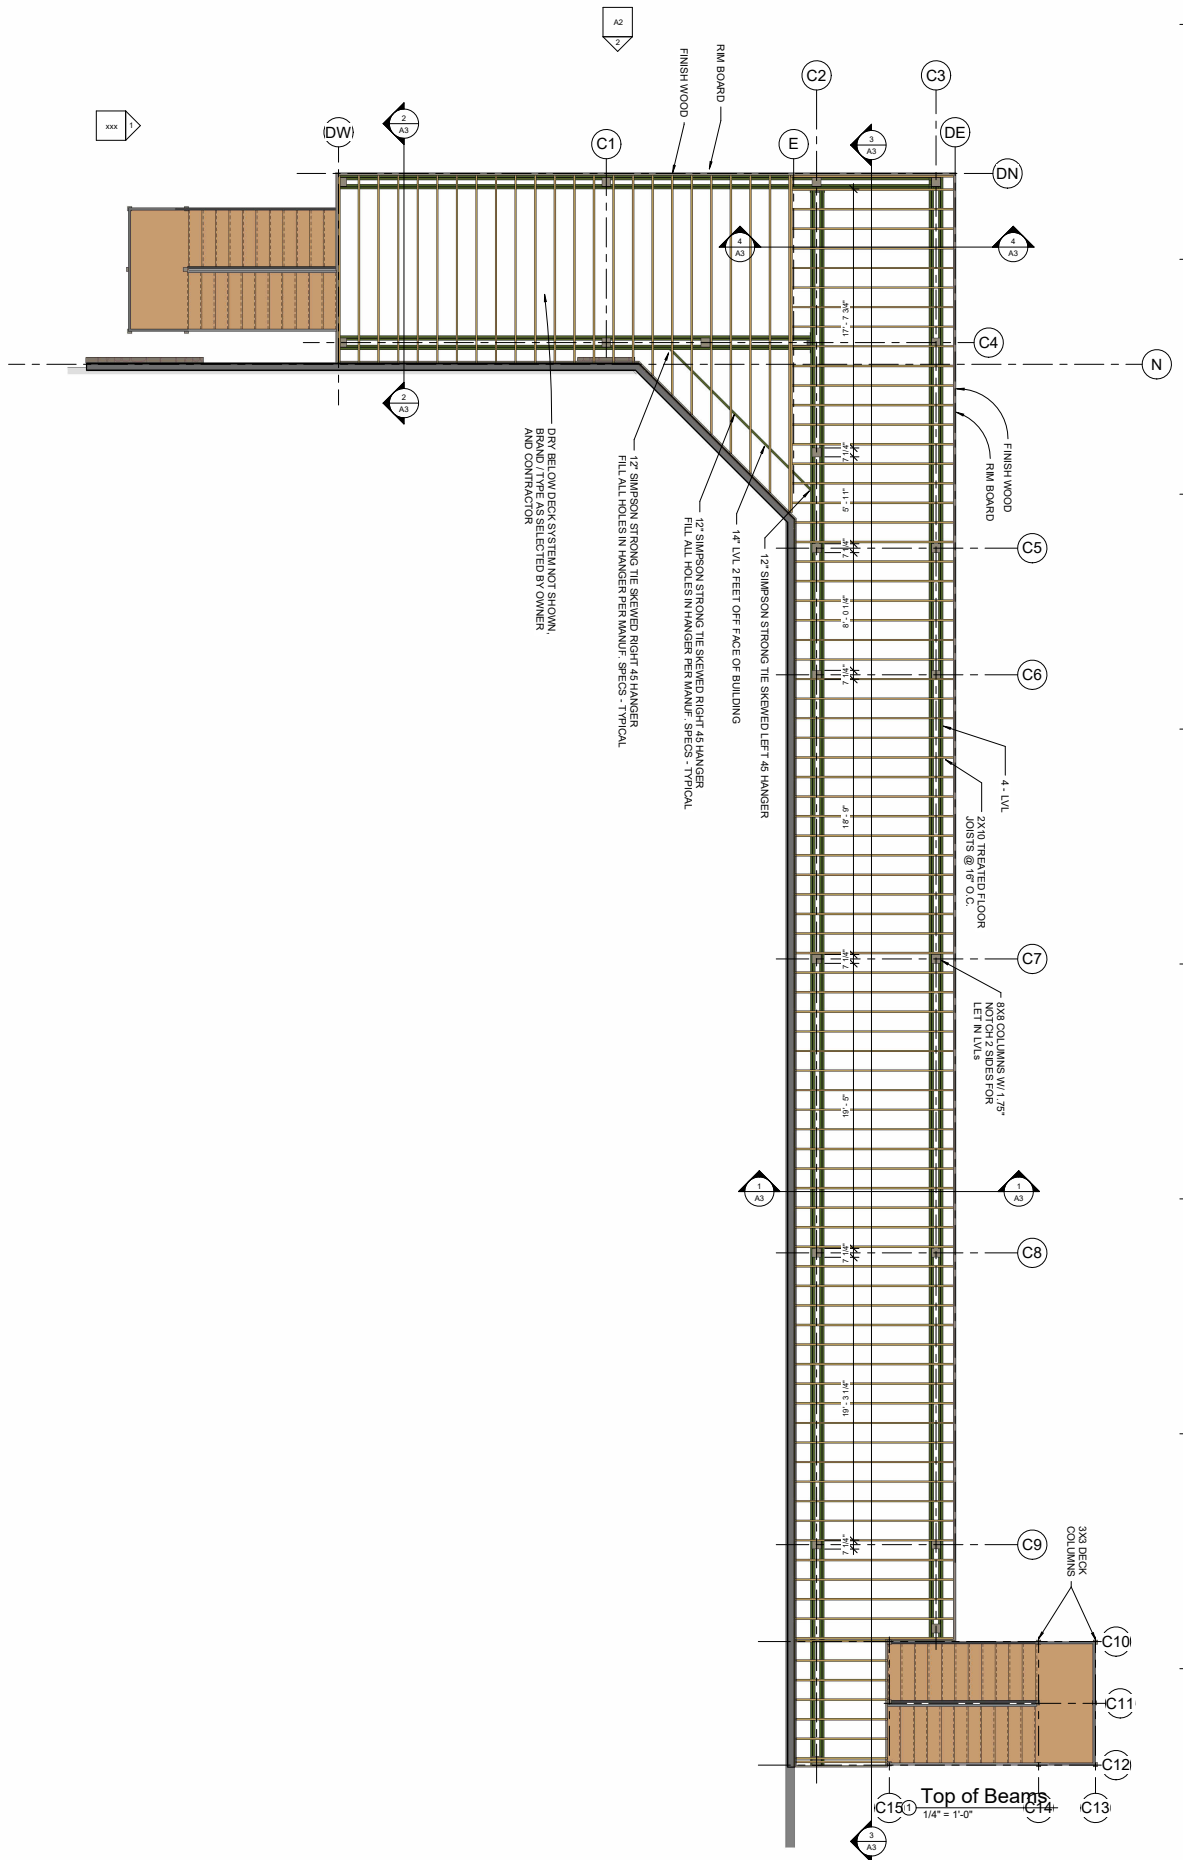

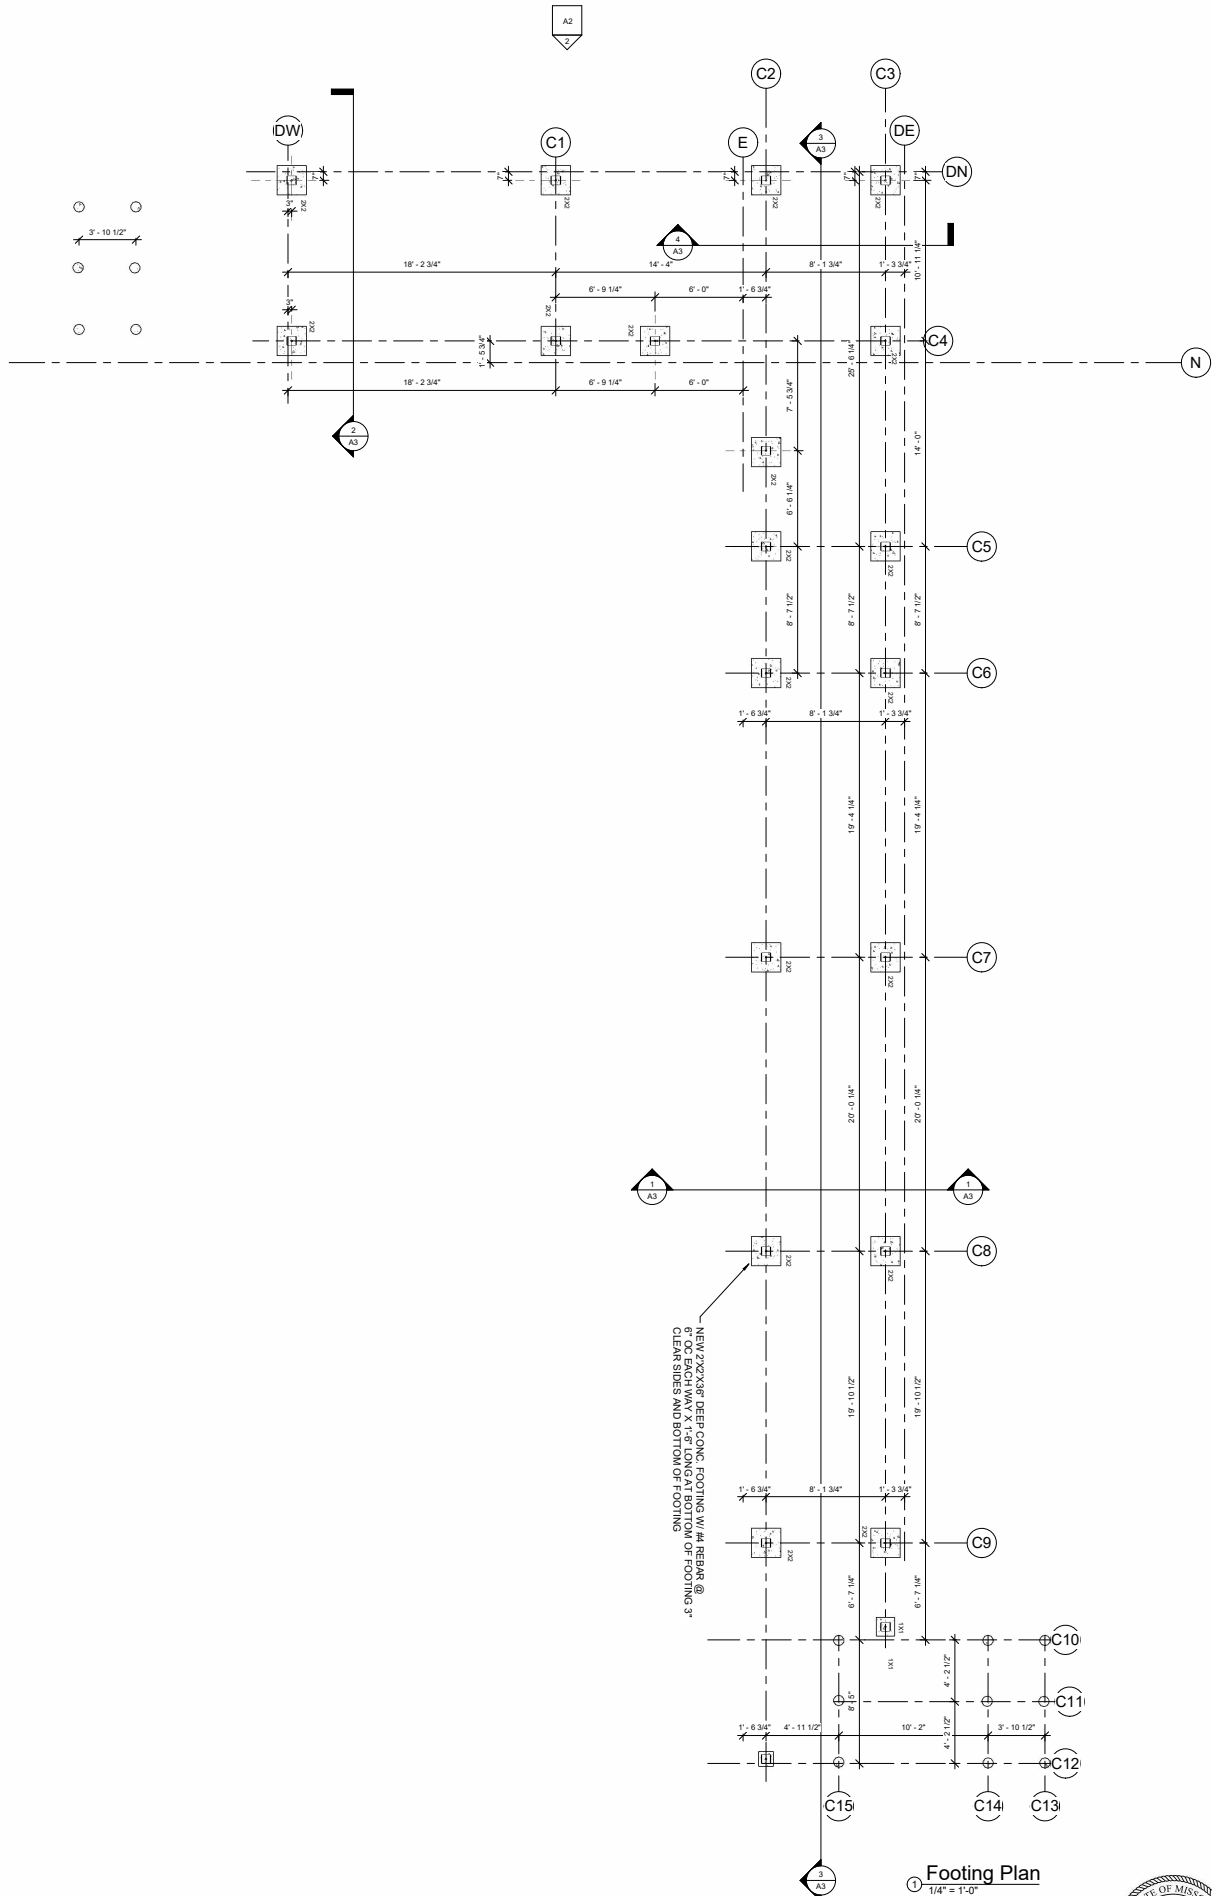

1 Footing Plan
1/4" = 1'-0"