


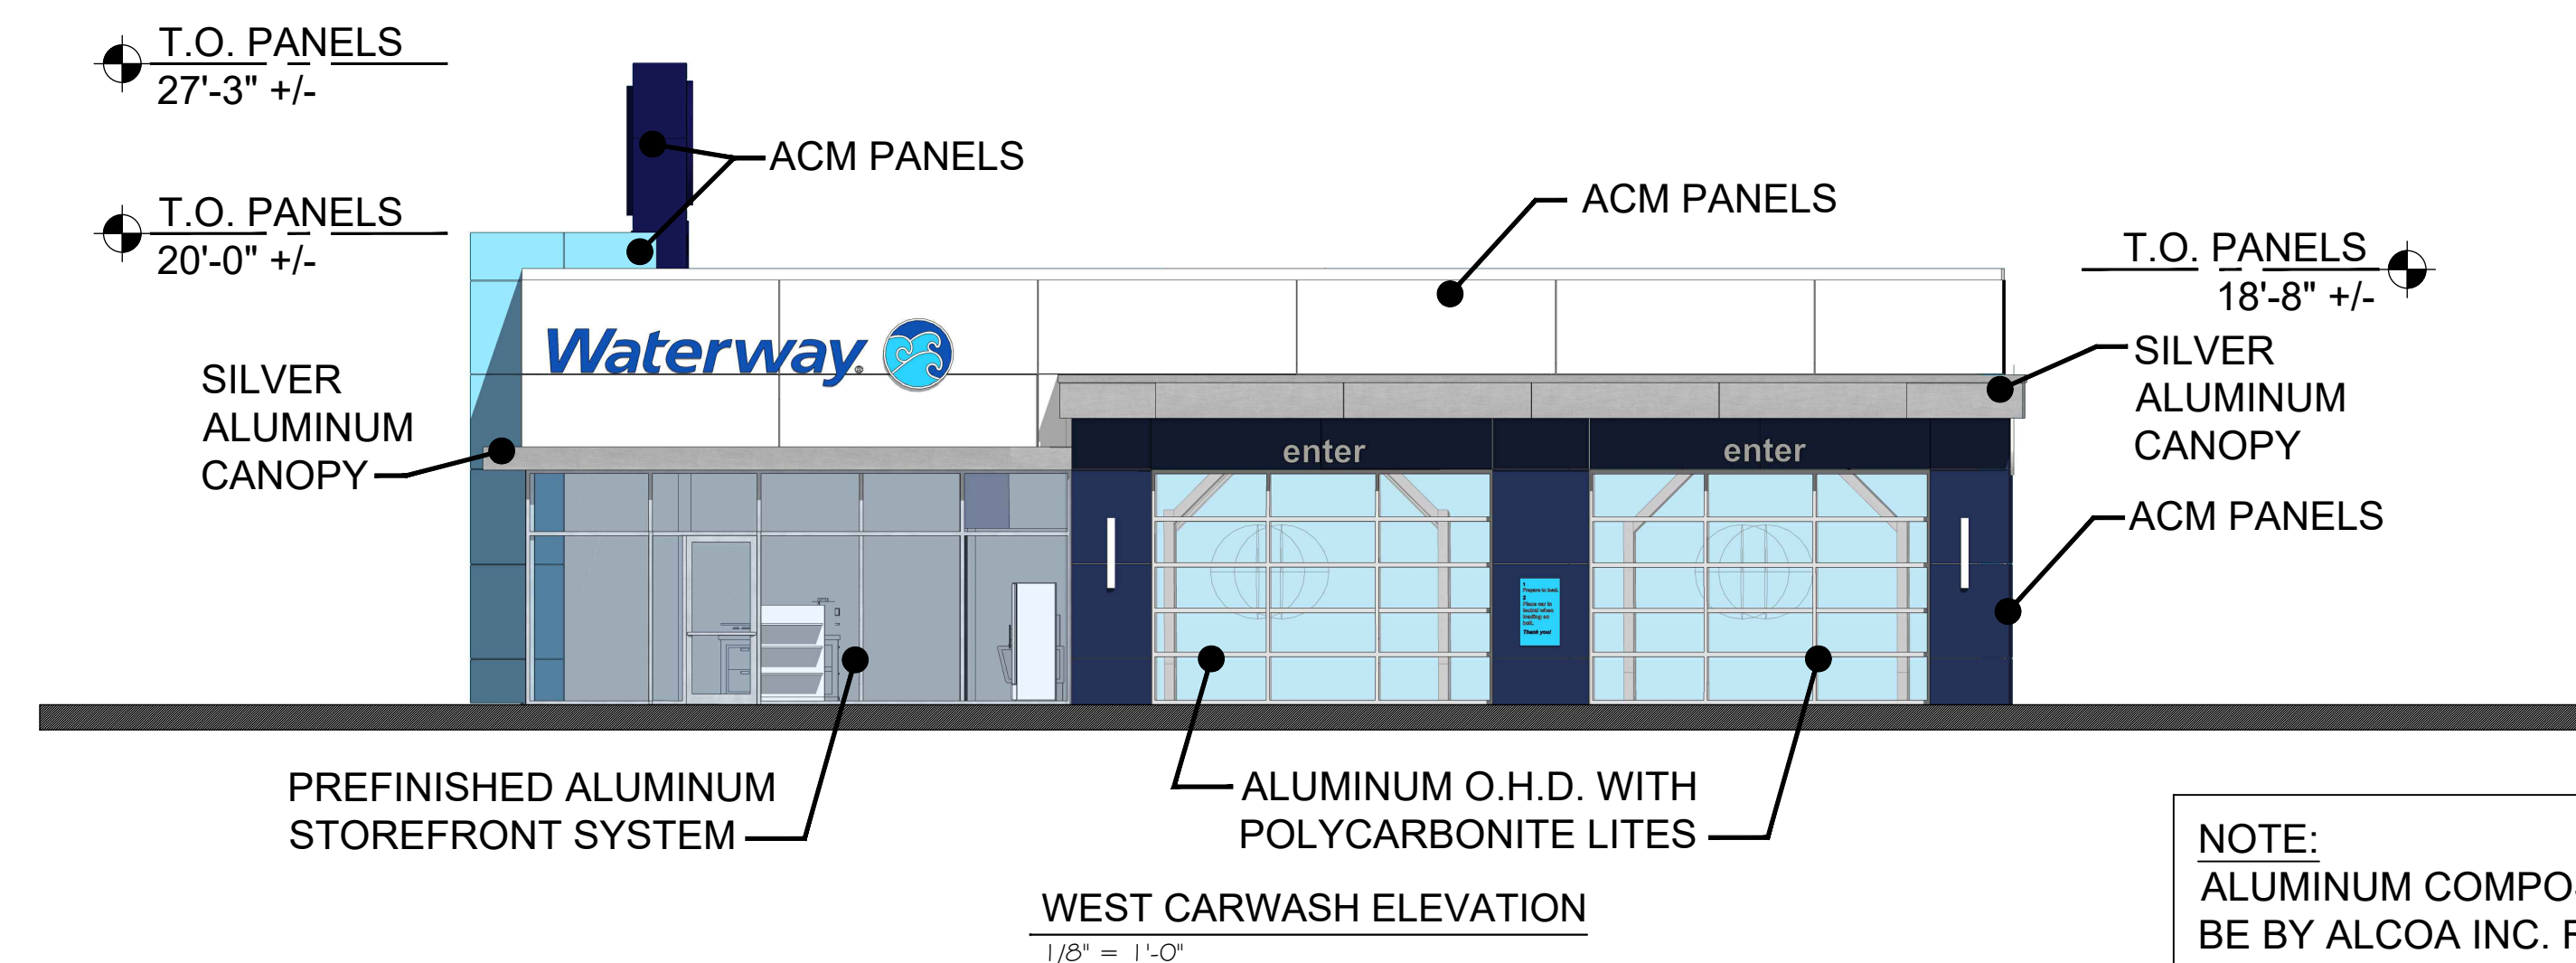
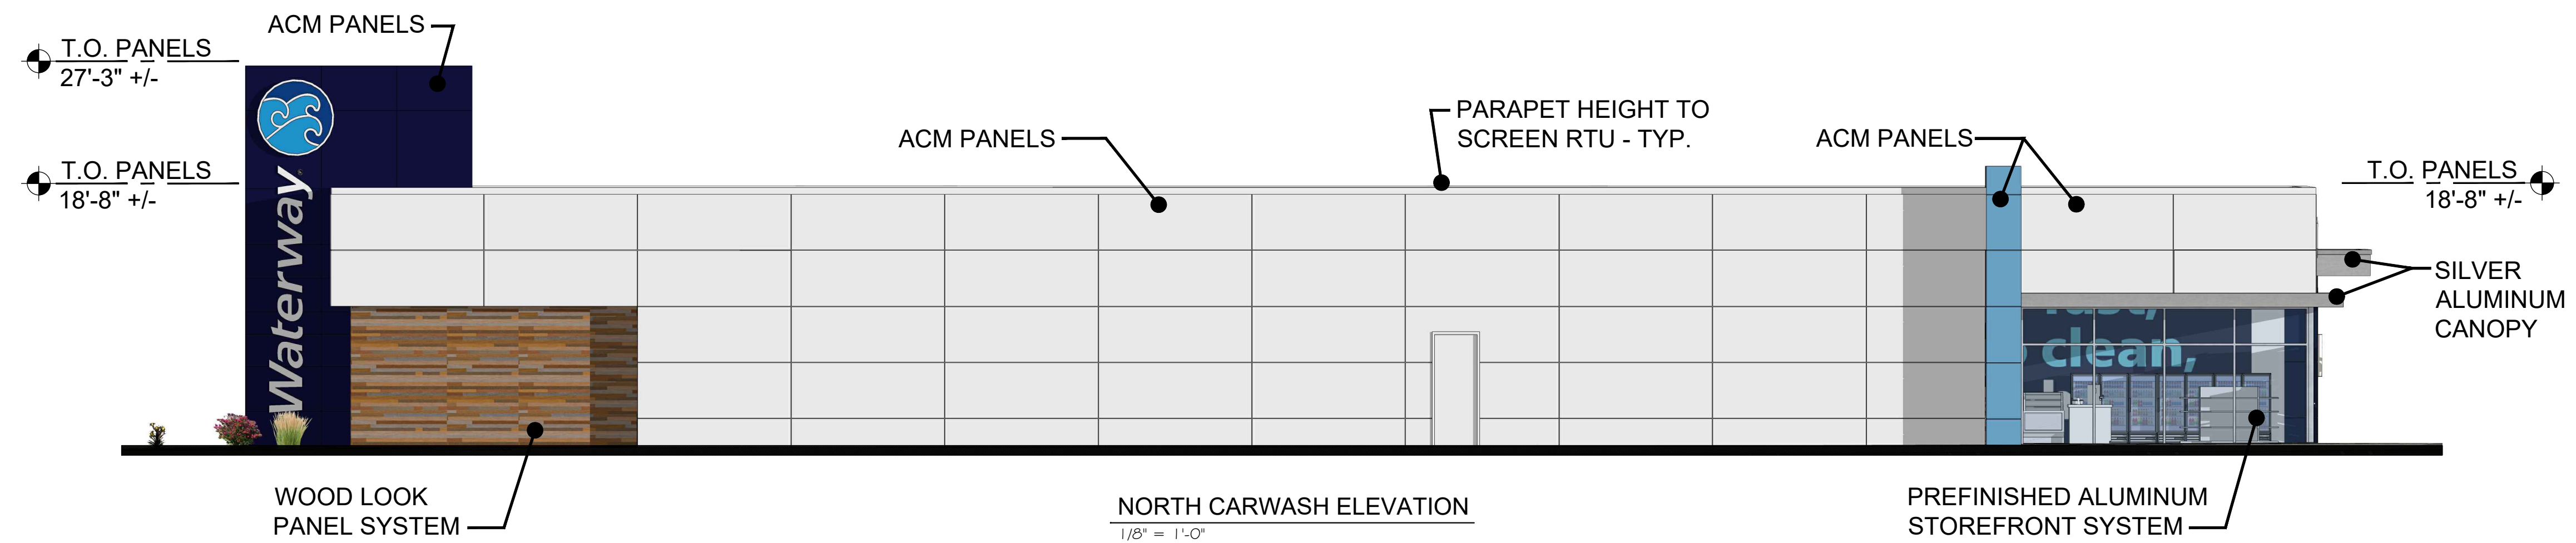


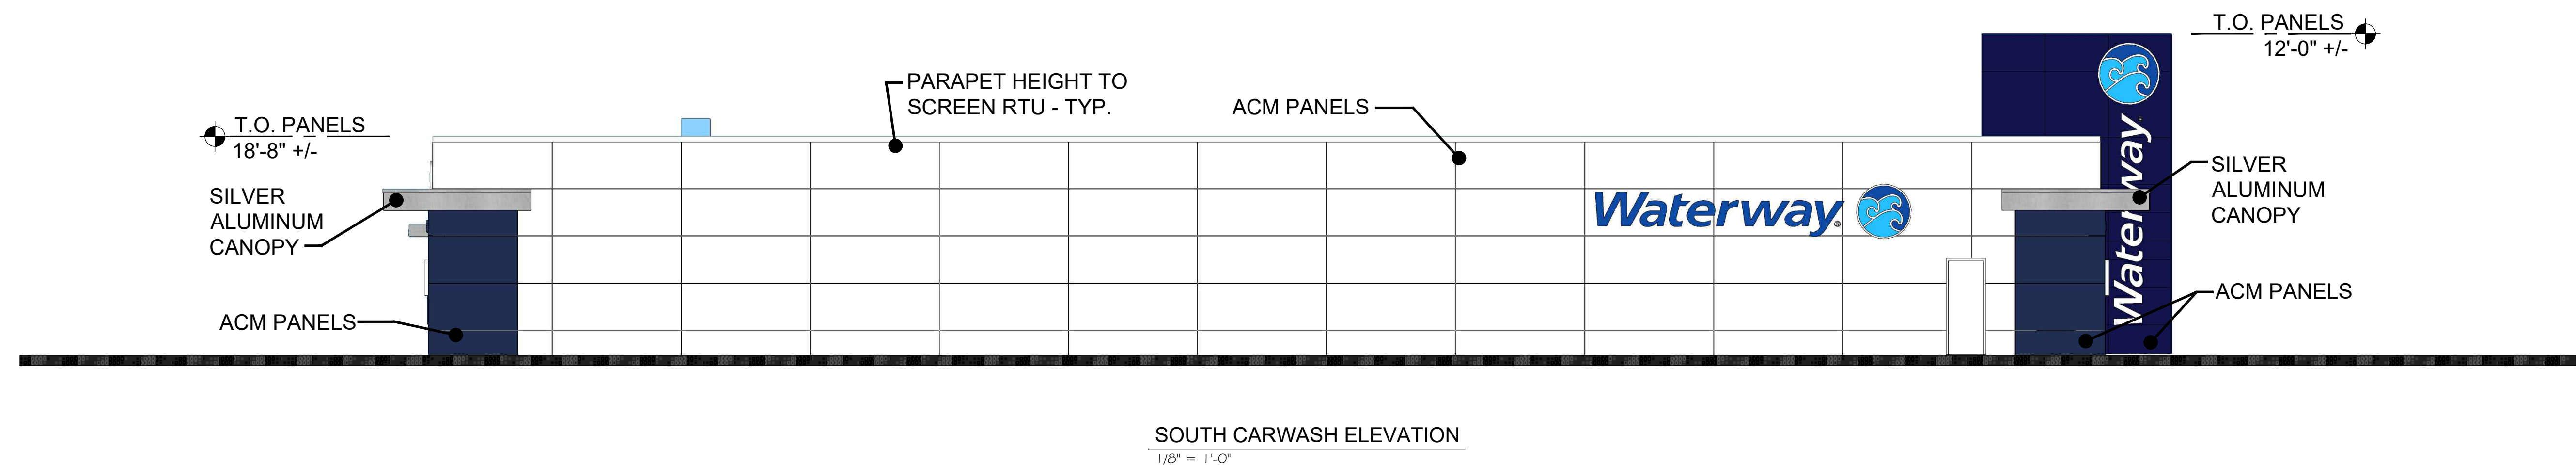


NOTE:
ALUMINUM COMPOSITE PANELS (ACM) ARE TO
BE BY ALCOA INC. REYNOBOND PE. 3/16"
PANELS WITH 3-COAT FLUOREPOLYMER FINISH.

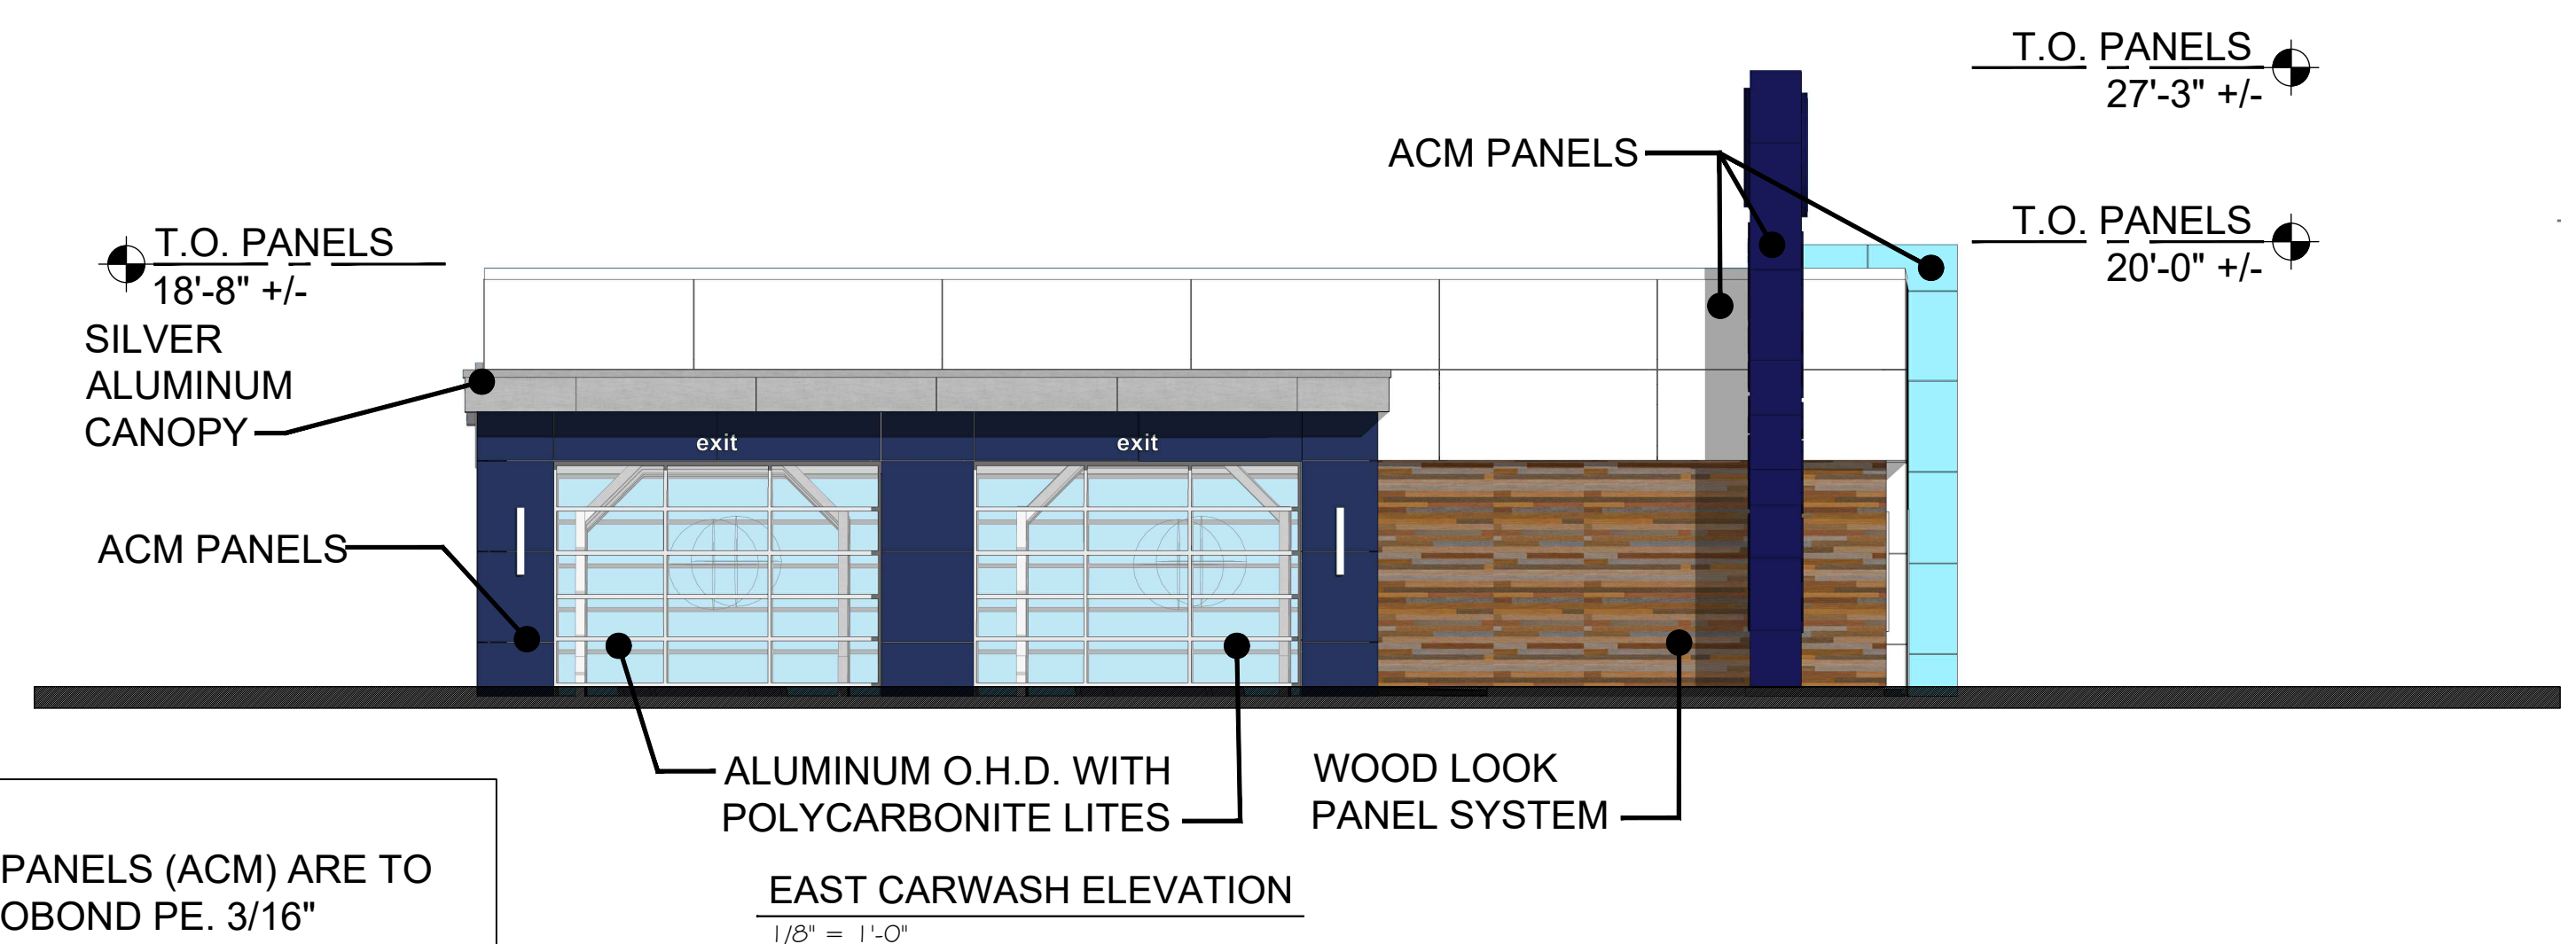


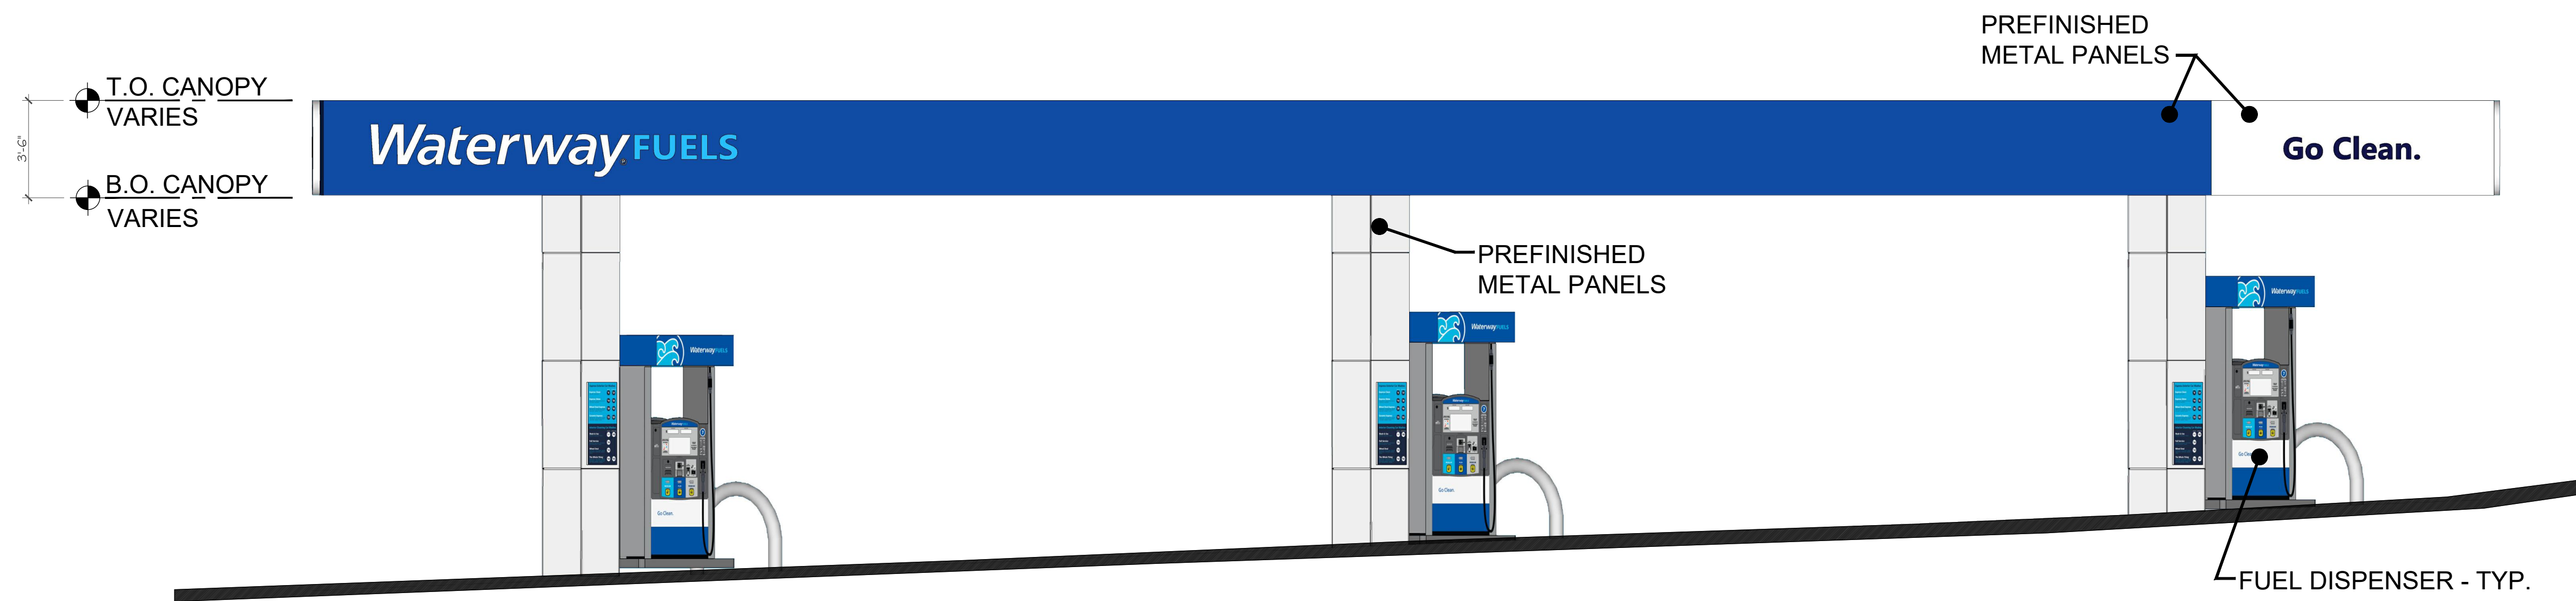


NORTH FUEL CANOPY ELEVATION
3/8" = 1'-0"

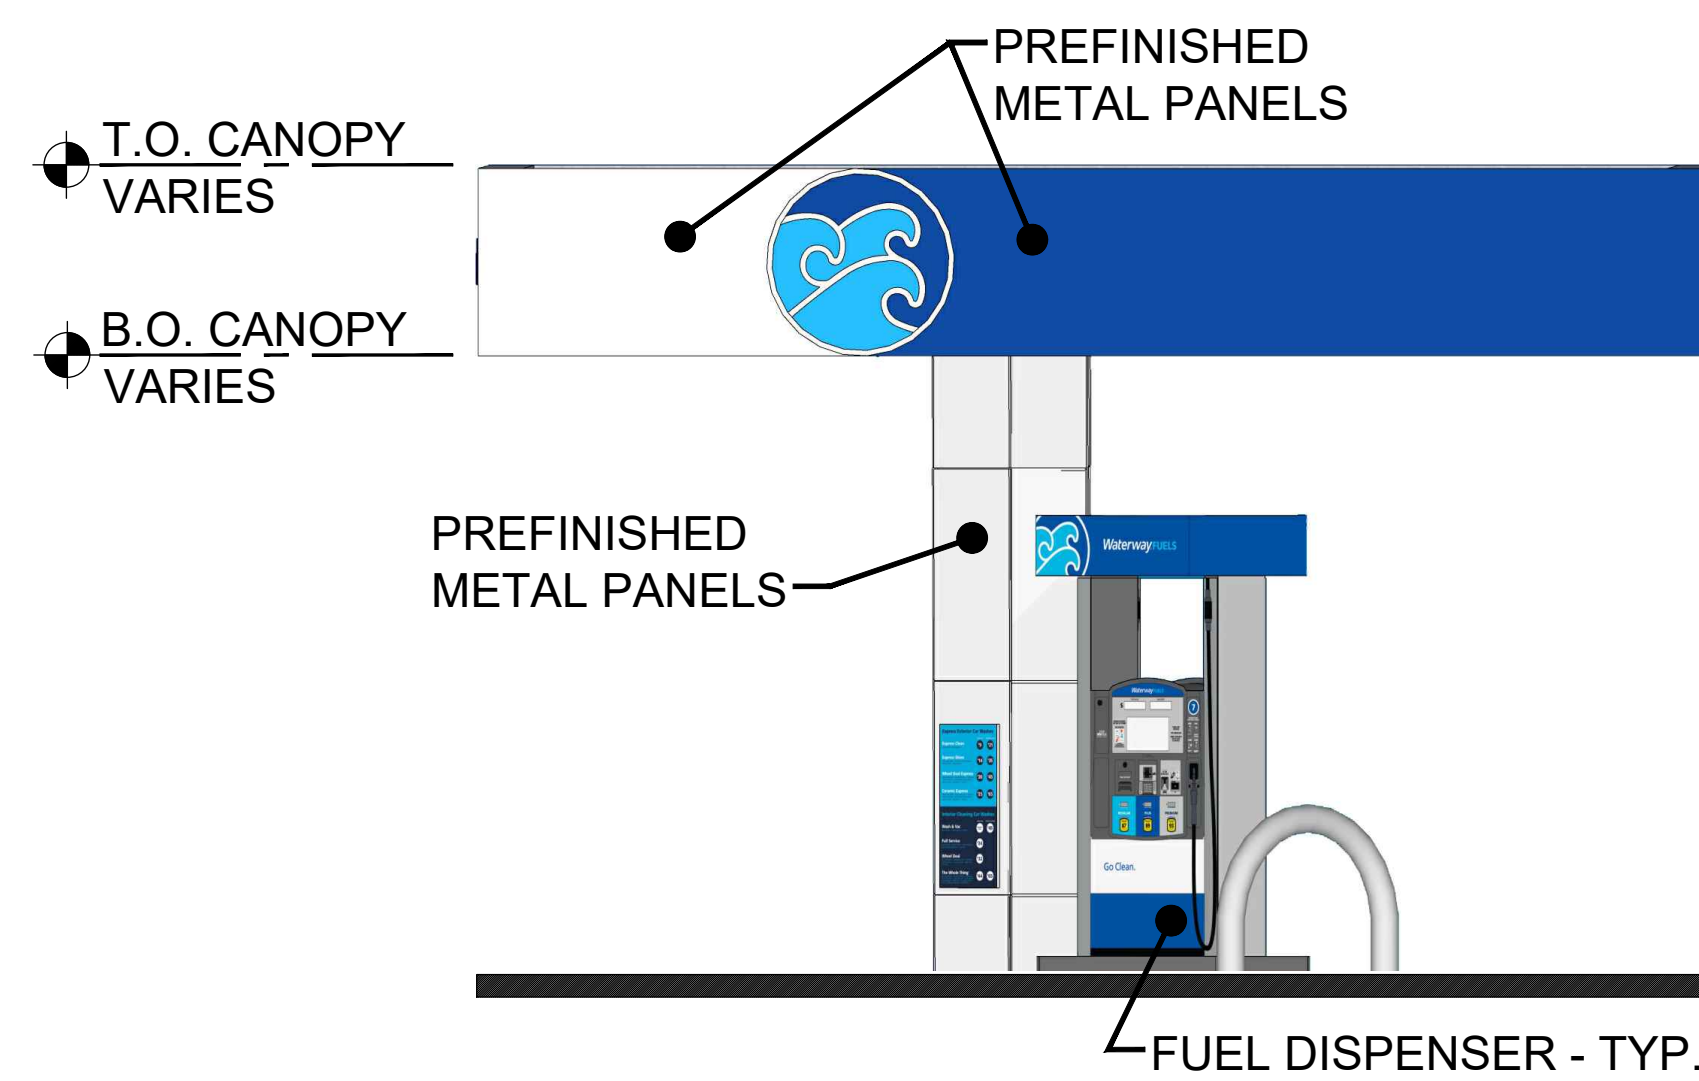

WEST FUEL CANOPY ELEVATION
3/8" = 1'-0"

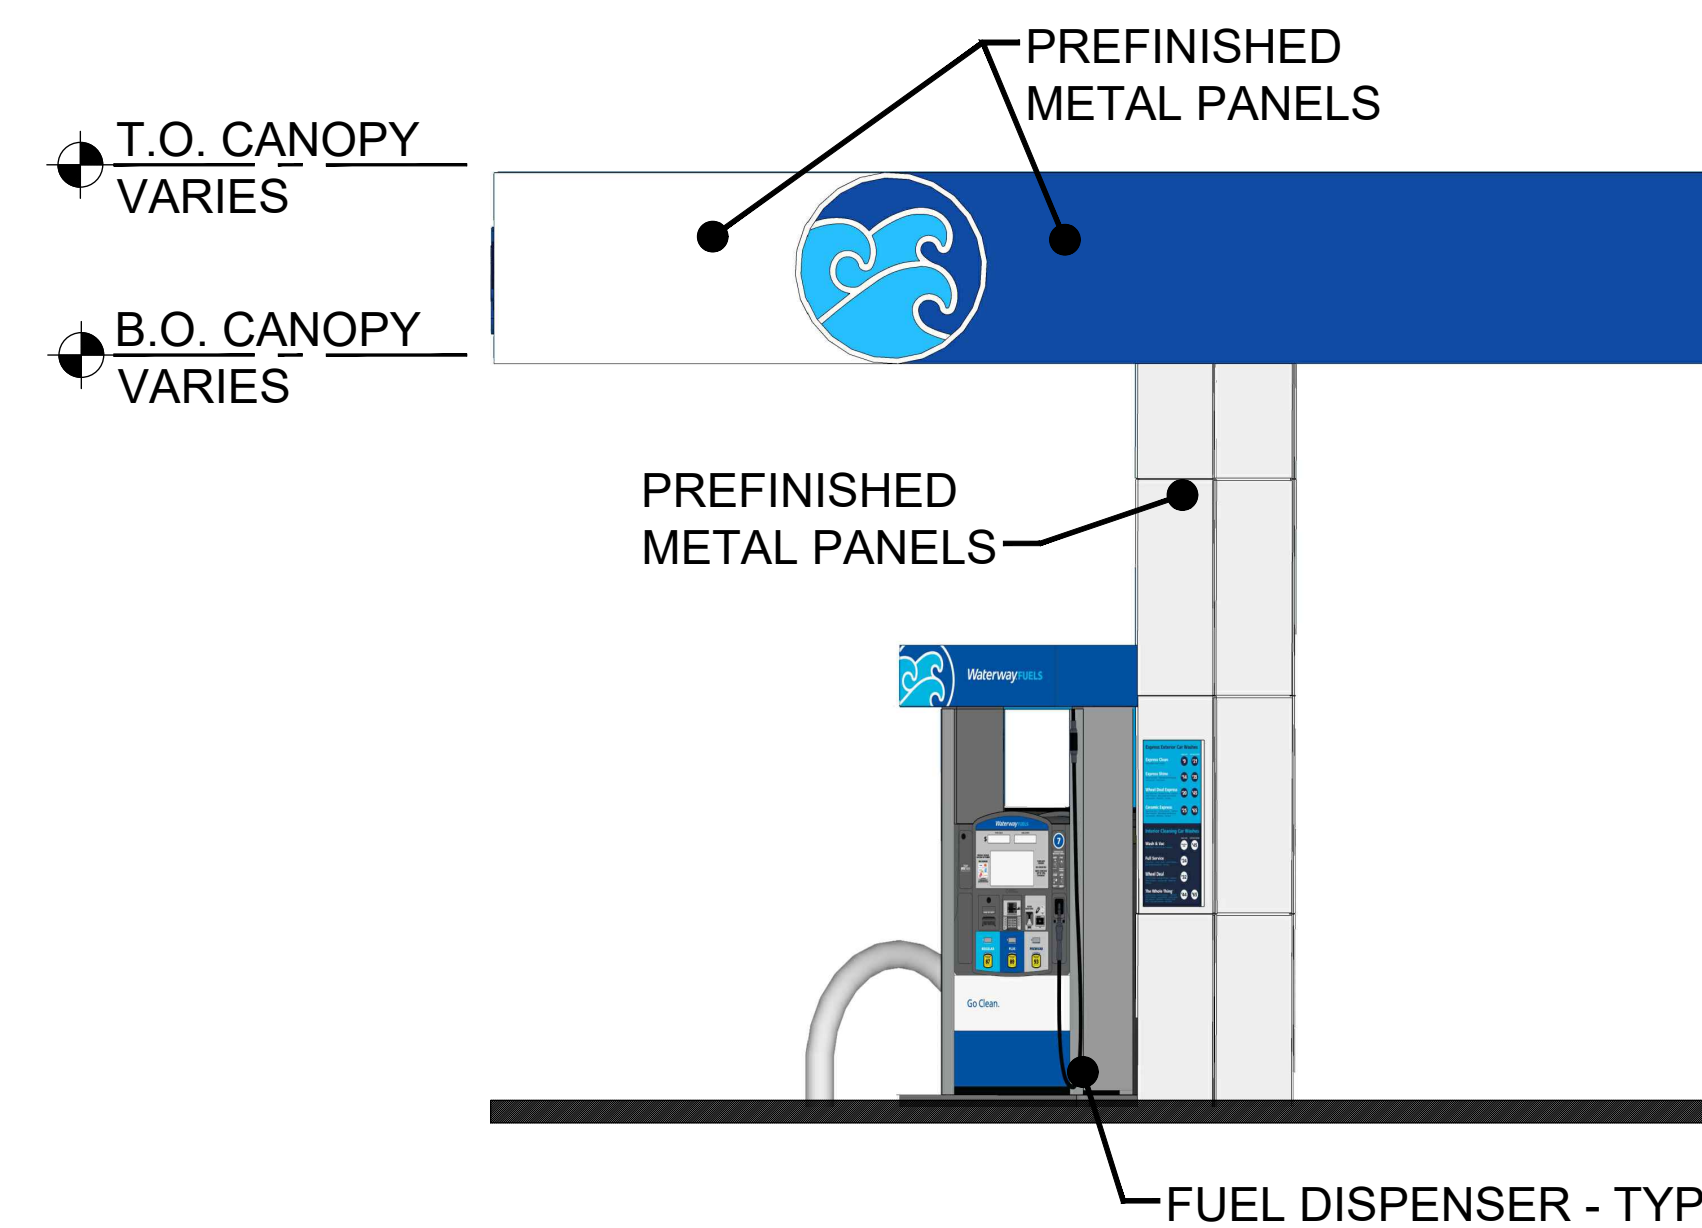

EAST FUEL CANOPY ELEVATION
3/8" = 1'-0"

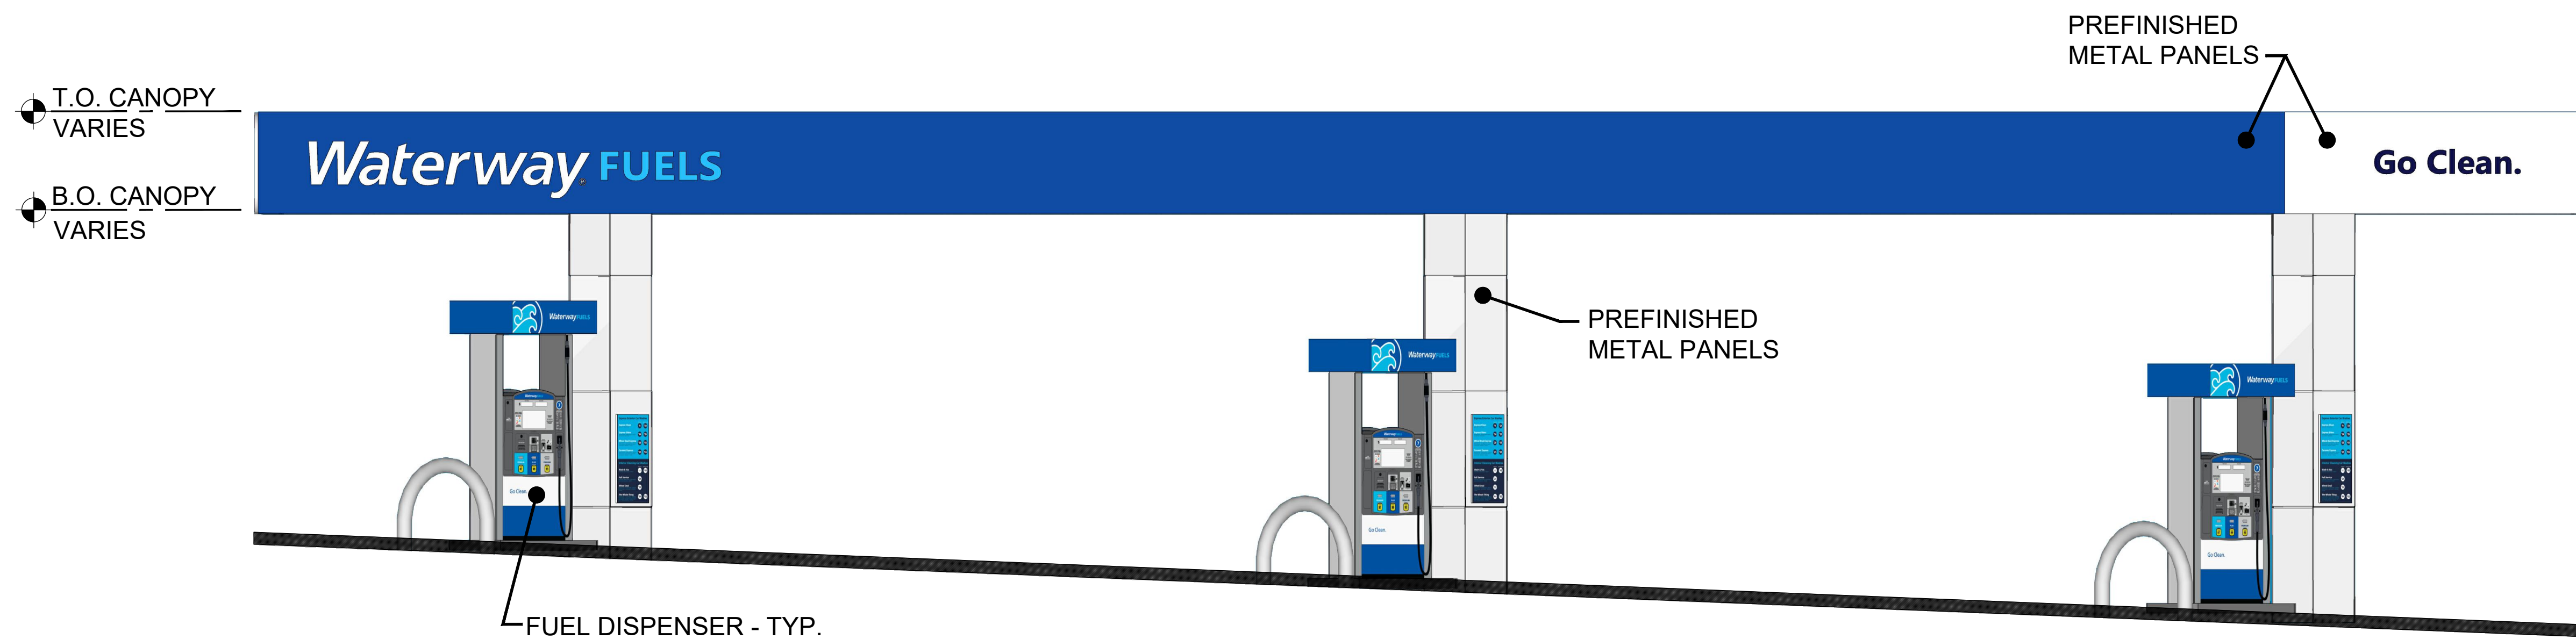

SOUTH FUEL CANOPY ELEVATION
3/8" = 1'-0"

