



1 SOUTH SIDE PERSPECTIVE
1/16"=1'-0"




3 EAST SIDE PERSPECTIVE
1/16"=1'-0"




4 NORTHWEST PERSPECTIVE
1/16"=1'-0"




2 WEST SIDE PERSPECTIVE
1/16"=1'-0"

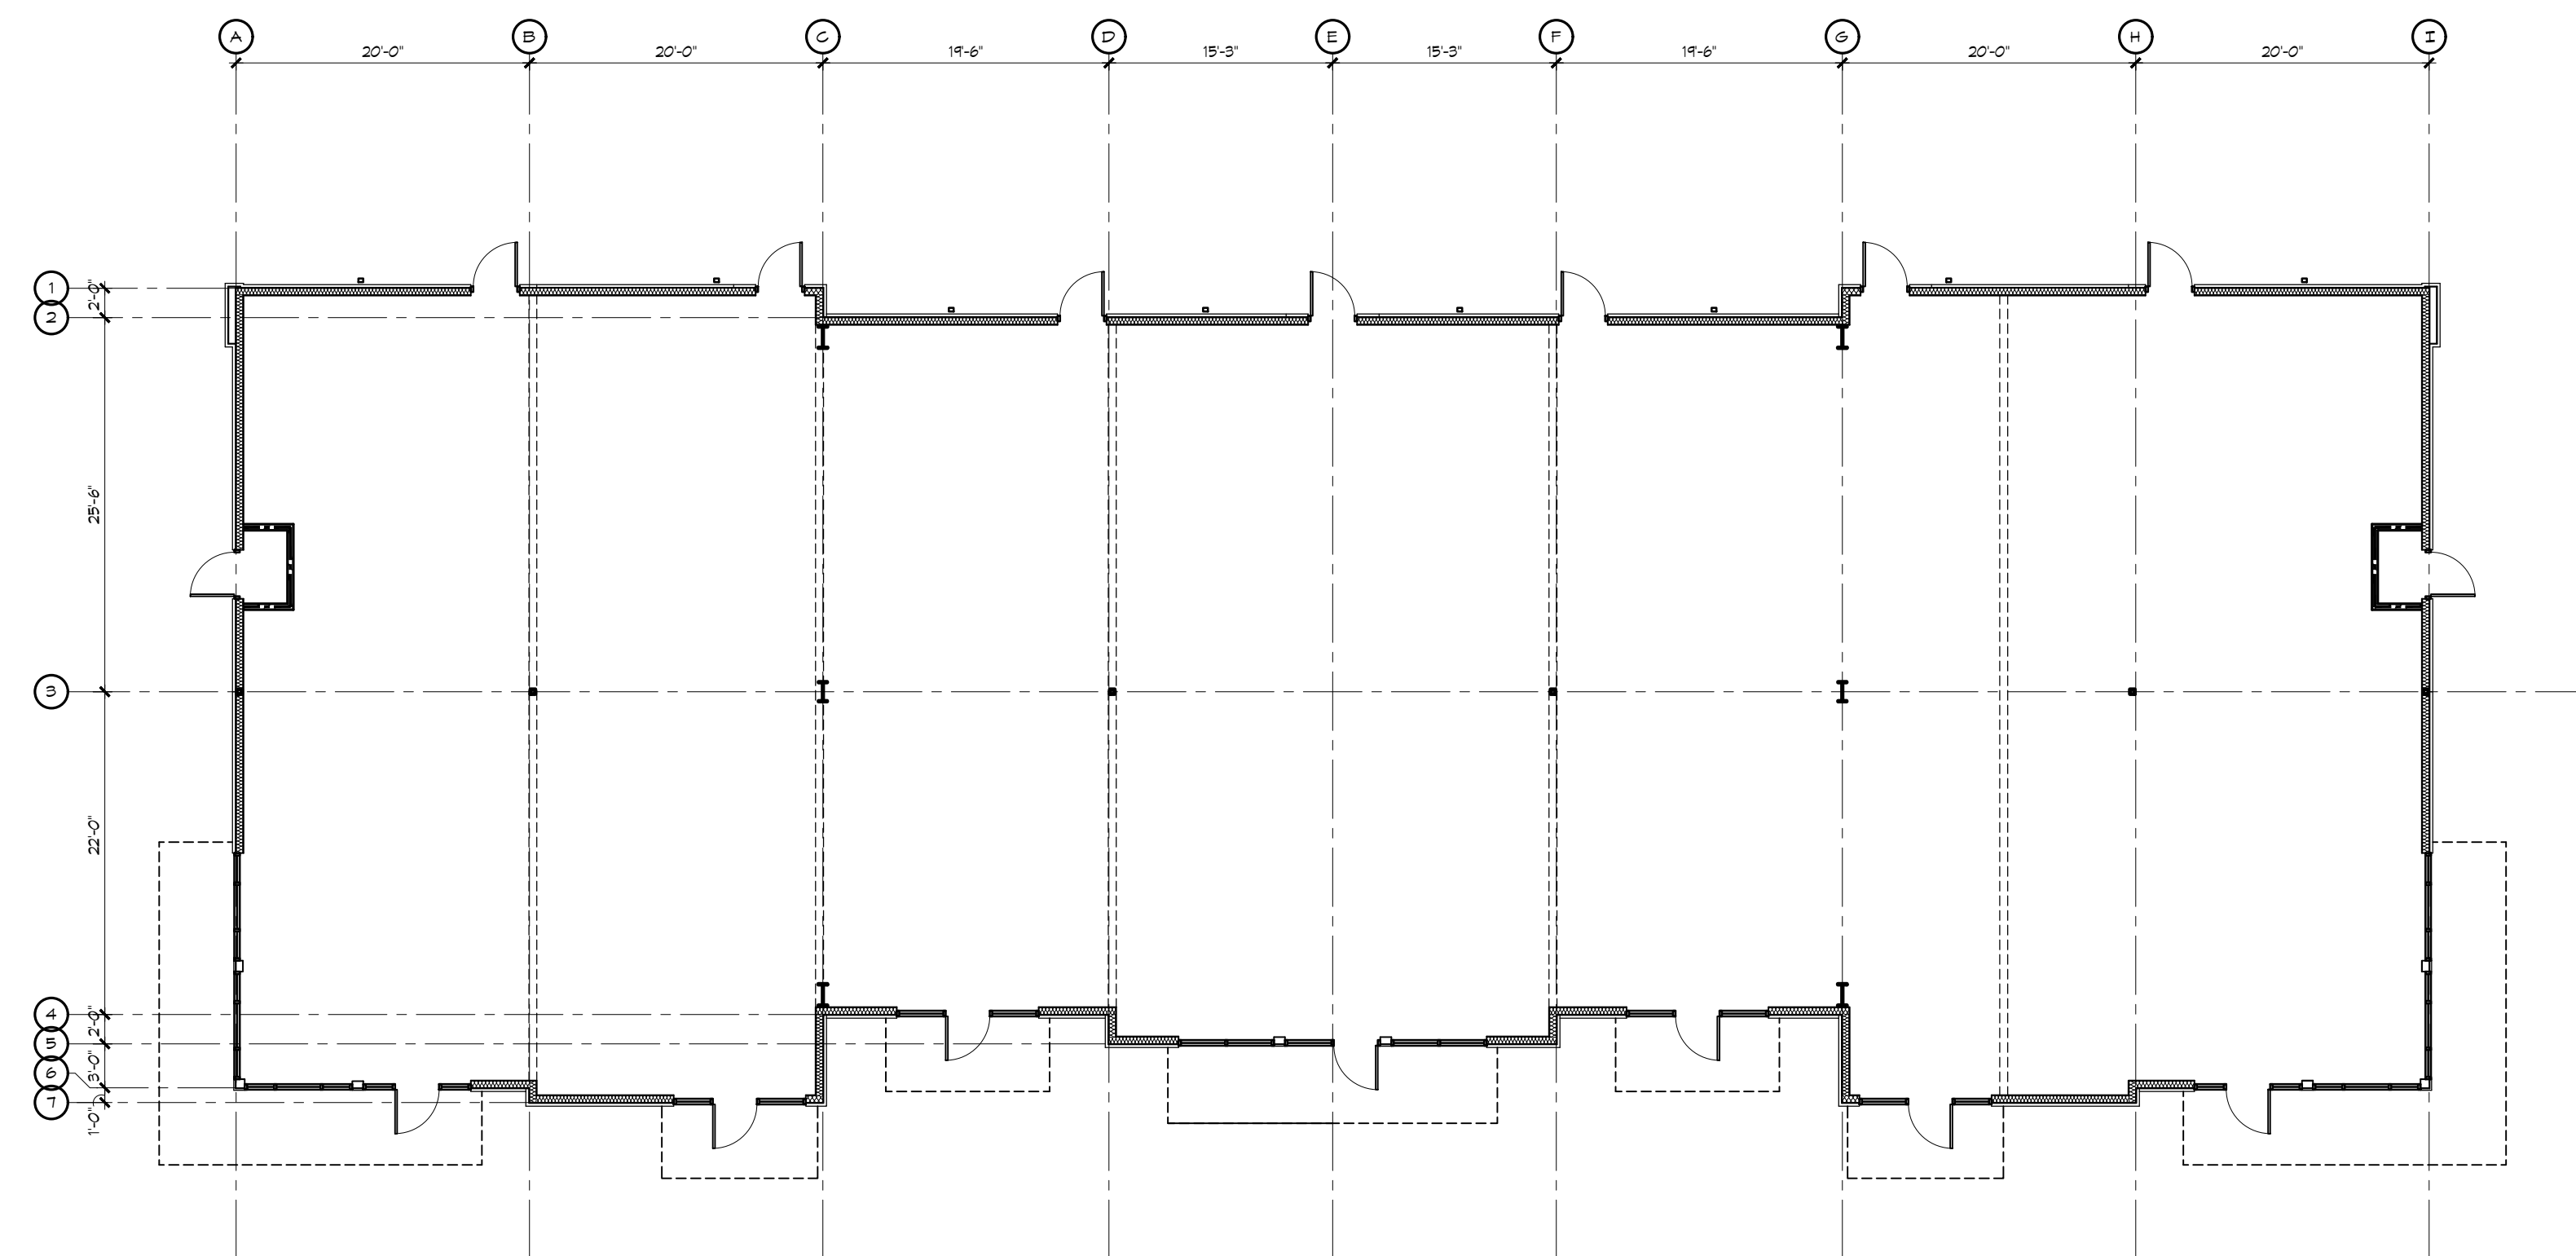

5 FIRST FLOOR PLAN
3/32"=1'-0"

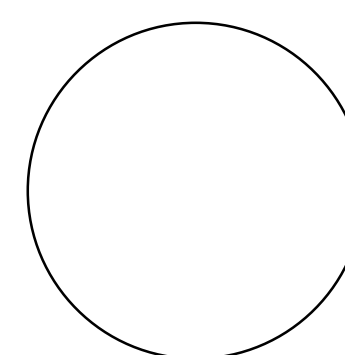

**GUY GRONBERG
ARCHITECTS, P.C.**
113 SE 1st St.
Lees Summit, MO 64063
Phone: 816.524.0710
Fax: 816.524.0578

 

**DOUGLAS
| CORNER |**
LOT 1B, LEES SUMMIT, MISSOURI 64086

This drawing has been provided as an informational tool only. It is not to be used for construction or other purposes without the written consent of Guy Gronberg Architects, P.C. The client is responsible for obtaining all necessary permits and approvals. The architect is not responsible for the accuracy of the information provided in this drawing.

REV#	DATE	DESCRIPTION	CITY COMMENTS
01	06-12-23		

DATE: 05-12-2023
PROJECT: 23012

