

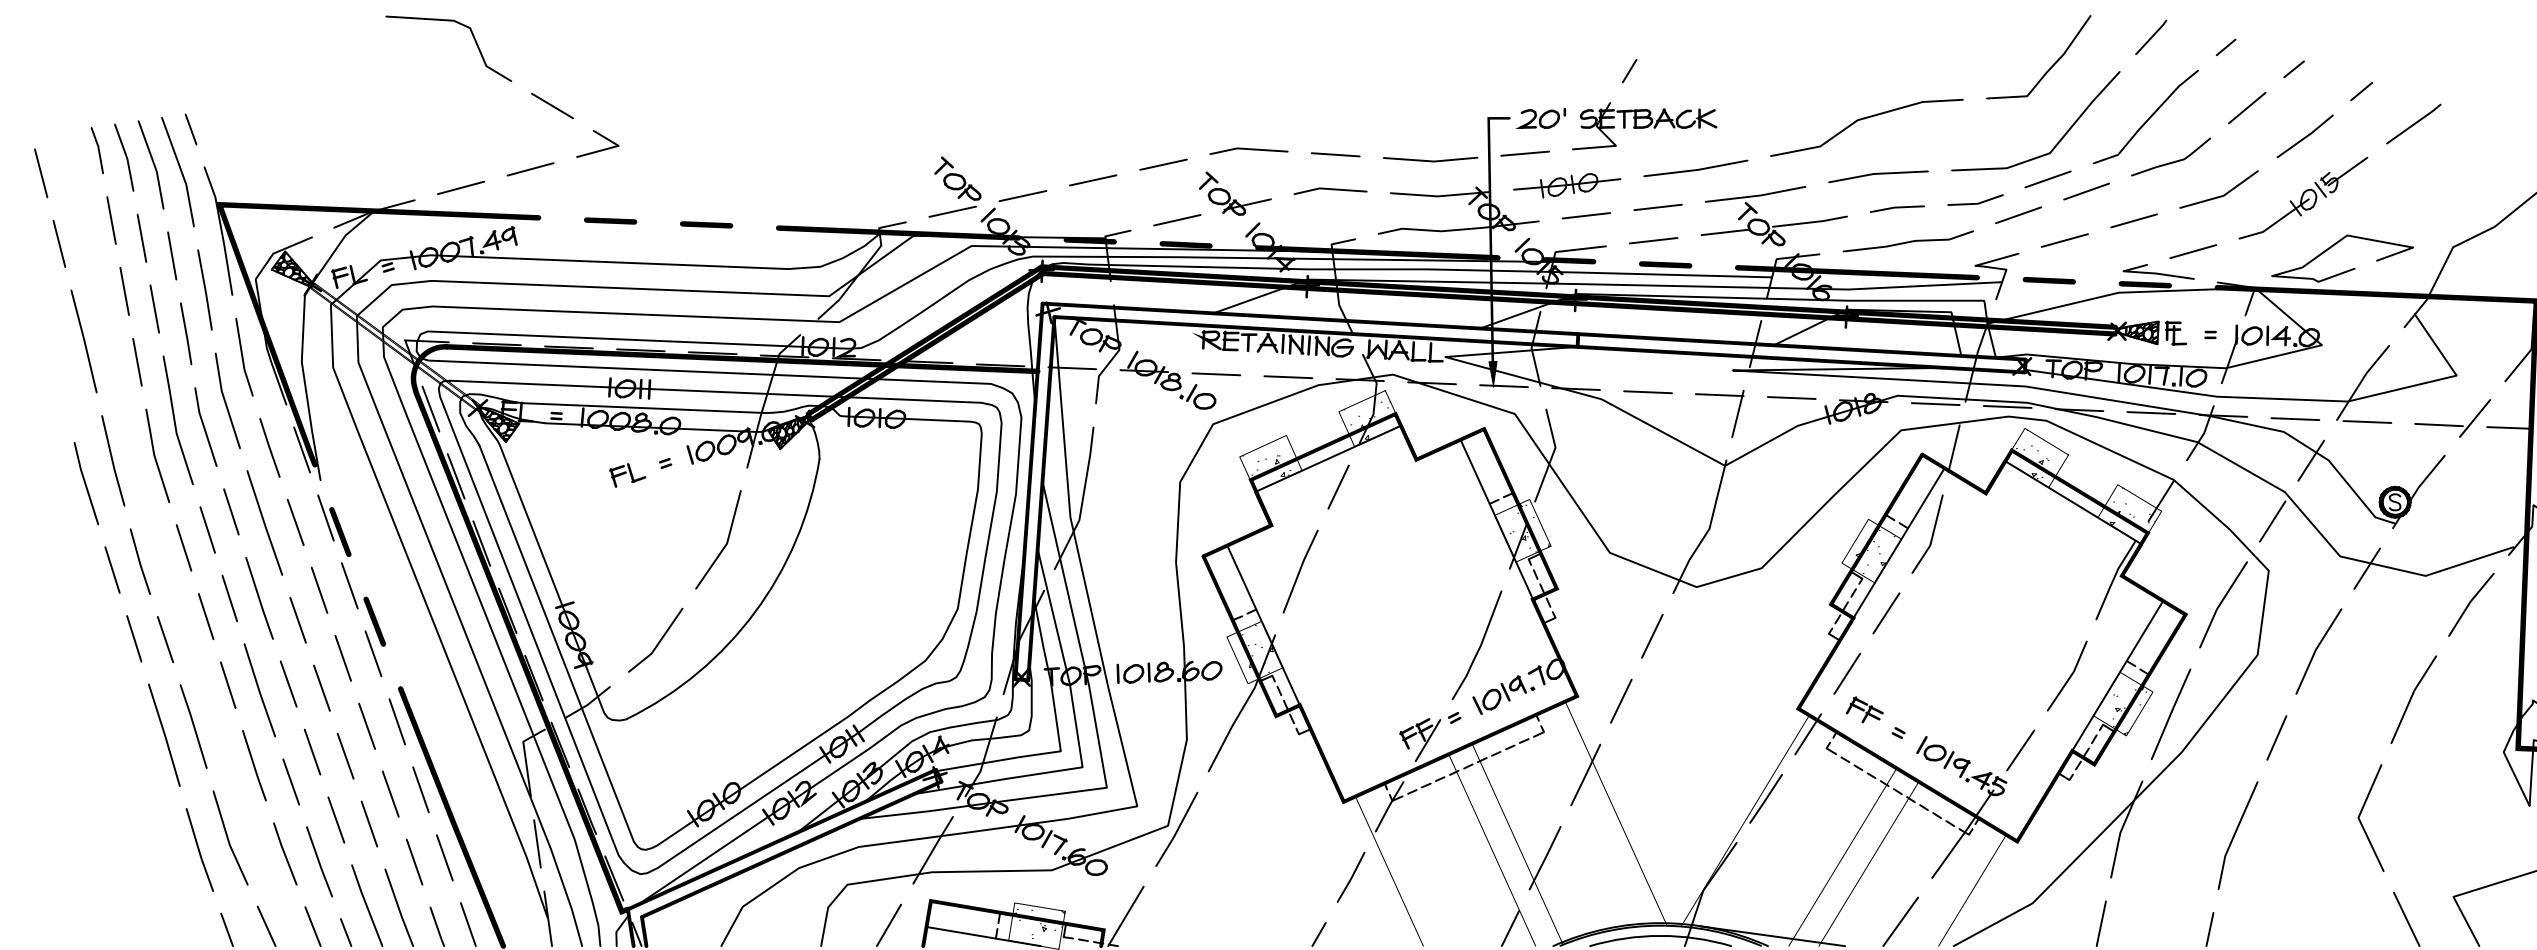
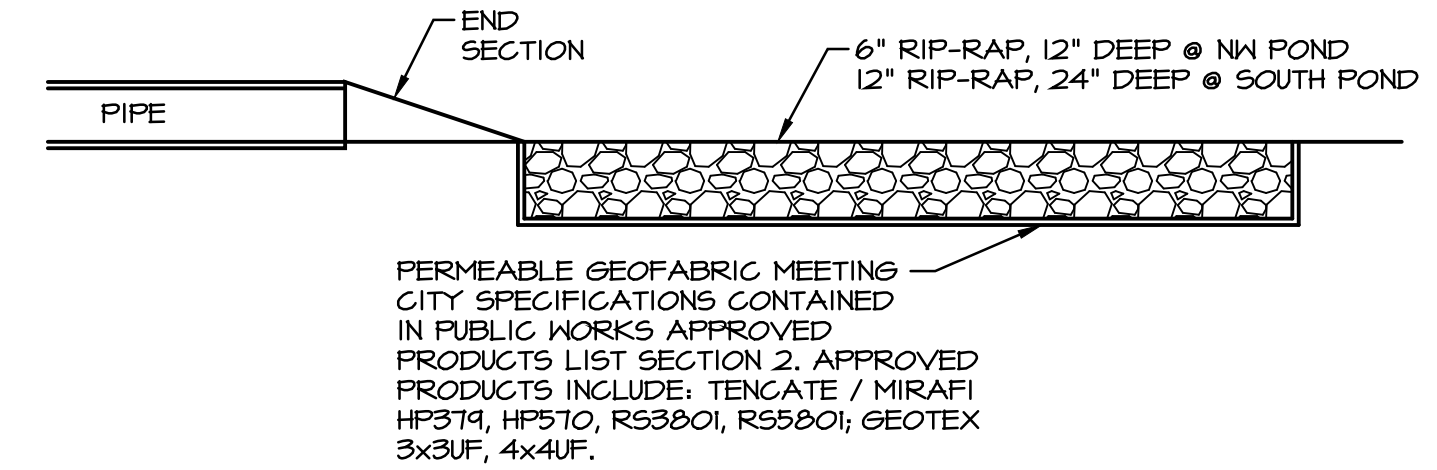
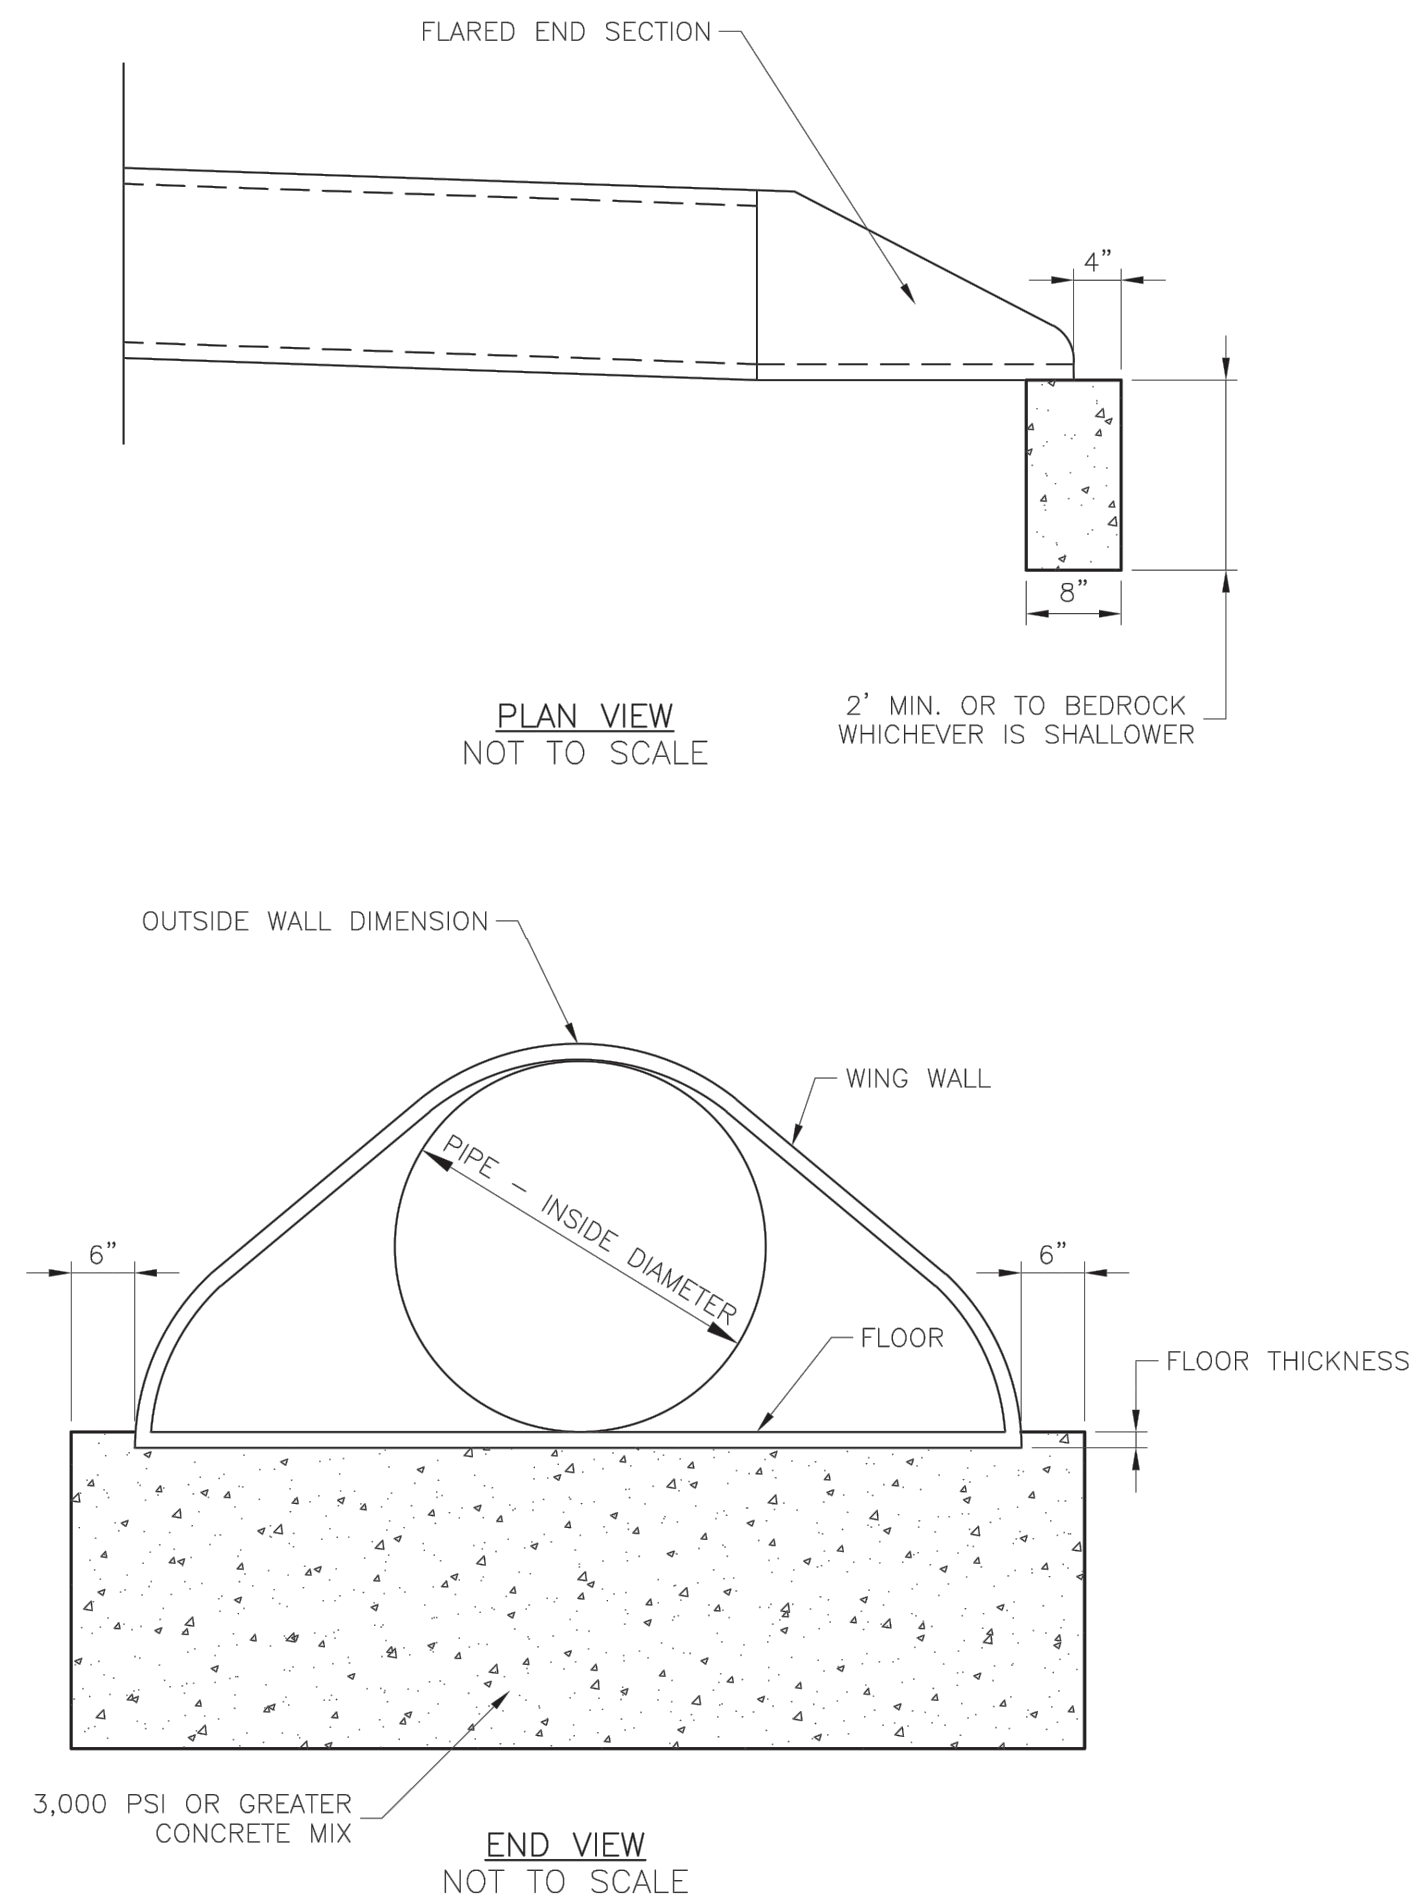


PROFILE		BY	DATE
NOTE BOOK	SURVEYED		
	PLOTTED		
	GRADES CHECKED		
	B.M.'s NOTED		
No. _____	STRUCTURE NOTATIONS CHECKED		

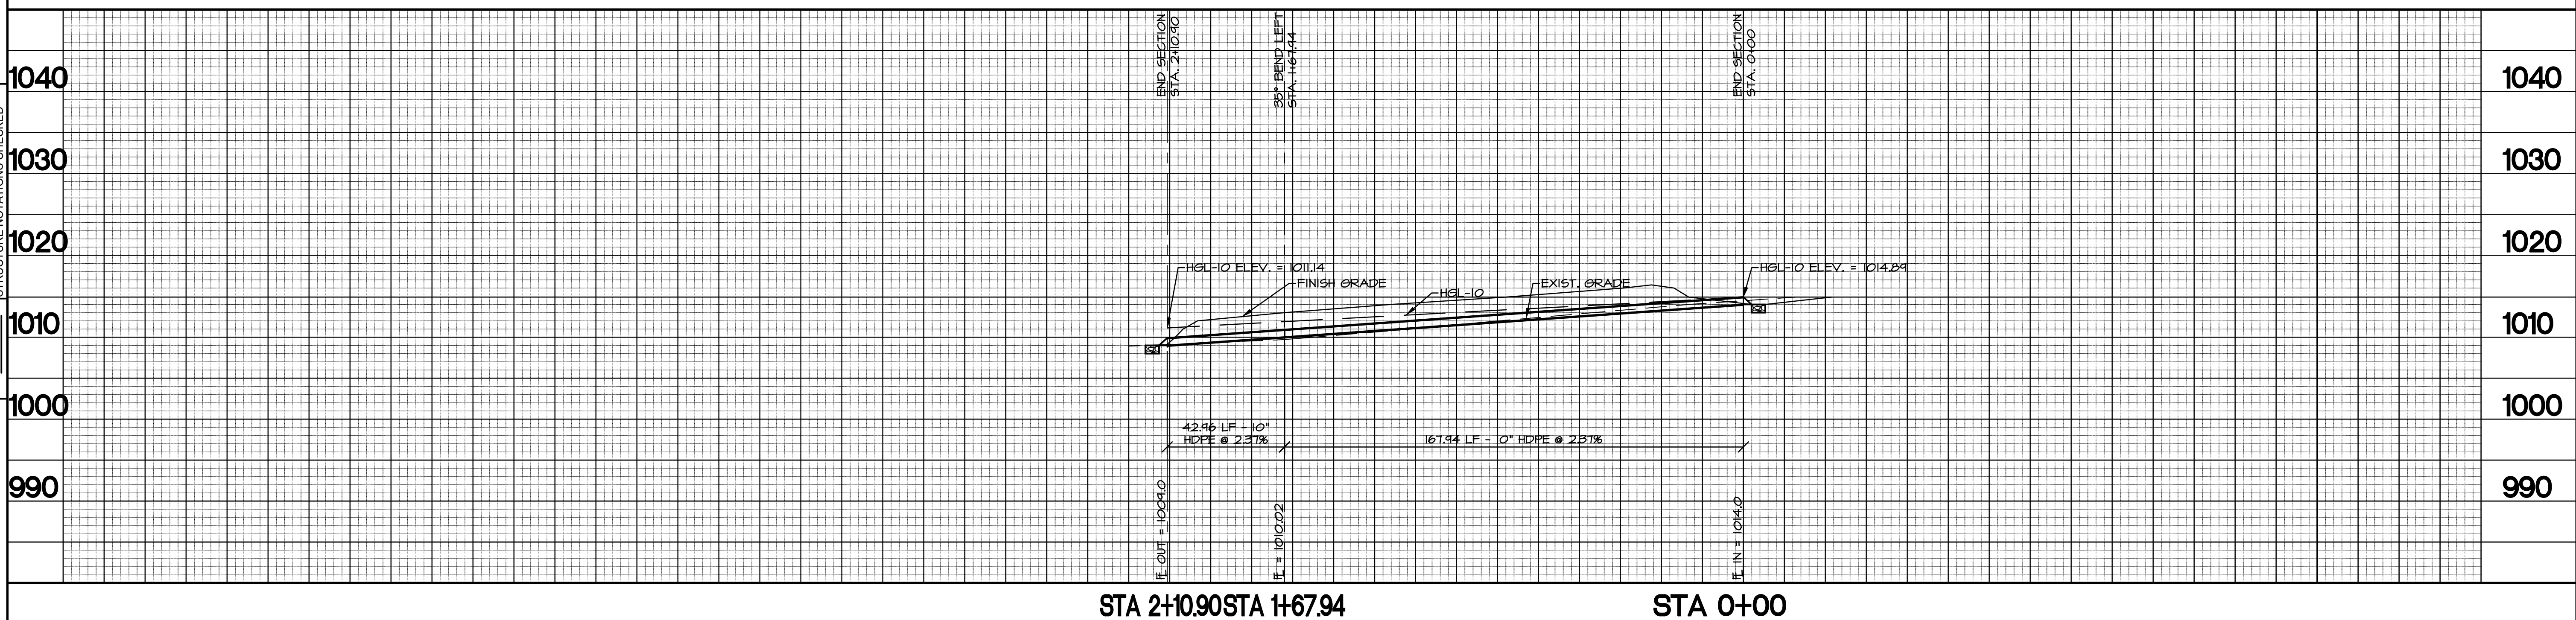


HYDRAULIC GRADE LINE CALCULATION

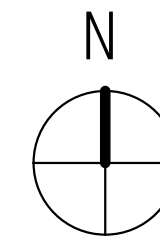

COPYRIGHT 2023 BY
 MC ENGINEERING, INC.
 DRAWINGS MAY NOT BE
 REPRODUCED WITHOUT
 WRITTEN PERMISSION.


THIS DRAWING HAS BEEN DEVELOPED BY DC ENGINEERING, INC. EXCLUSIVELY FOR: RICHARD PARK DEV. FOR THE PROJECT LISTED IN THIS TITLE BLOCK. ANY OTHER AUTHORIZED USE IS PROHIBITED.

SEQUOIA RESIDENTIAL
500 NW OLIVE STREET
LEE'S SUMMIT, MO

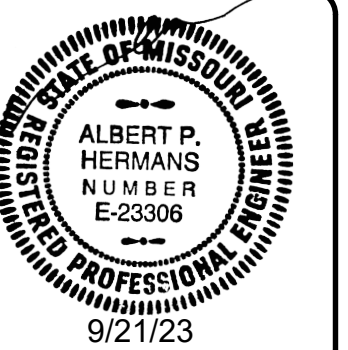

ENGINEERING, INC.
Consulting Structural and Civil Engineers

5907 Raytown Trafficway
Raytown, Missouri 64133
816-356-1445 Fax: 816-356-1477

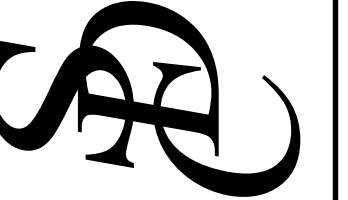

DATE:	9/12/23
REVISION	
1	9/21/23
2	
3	
4	

C09A