



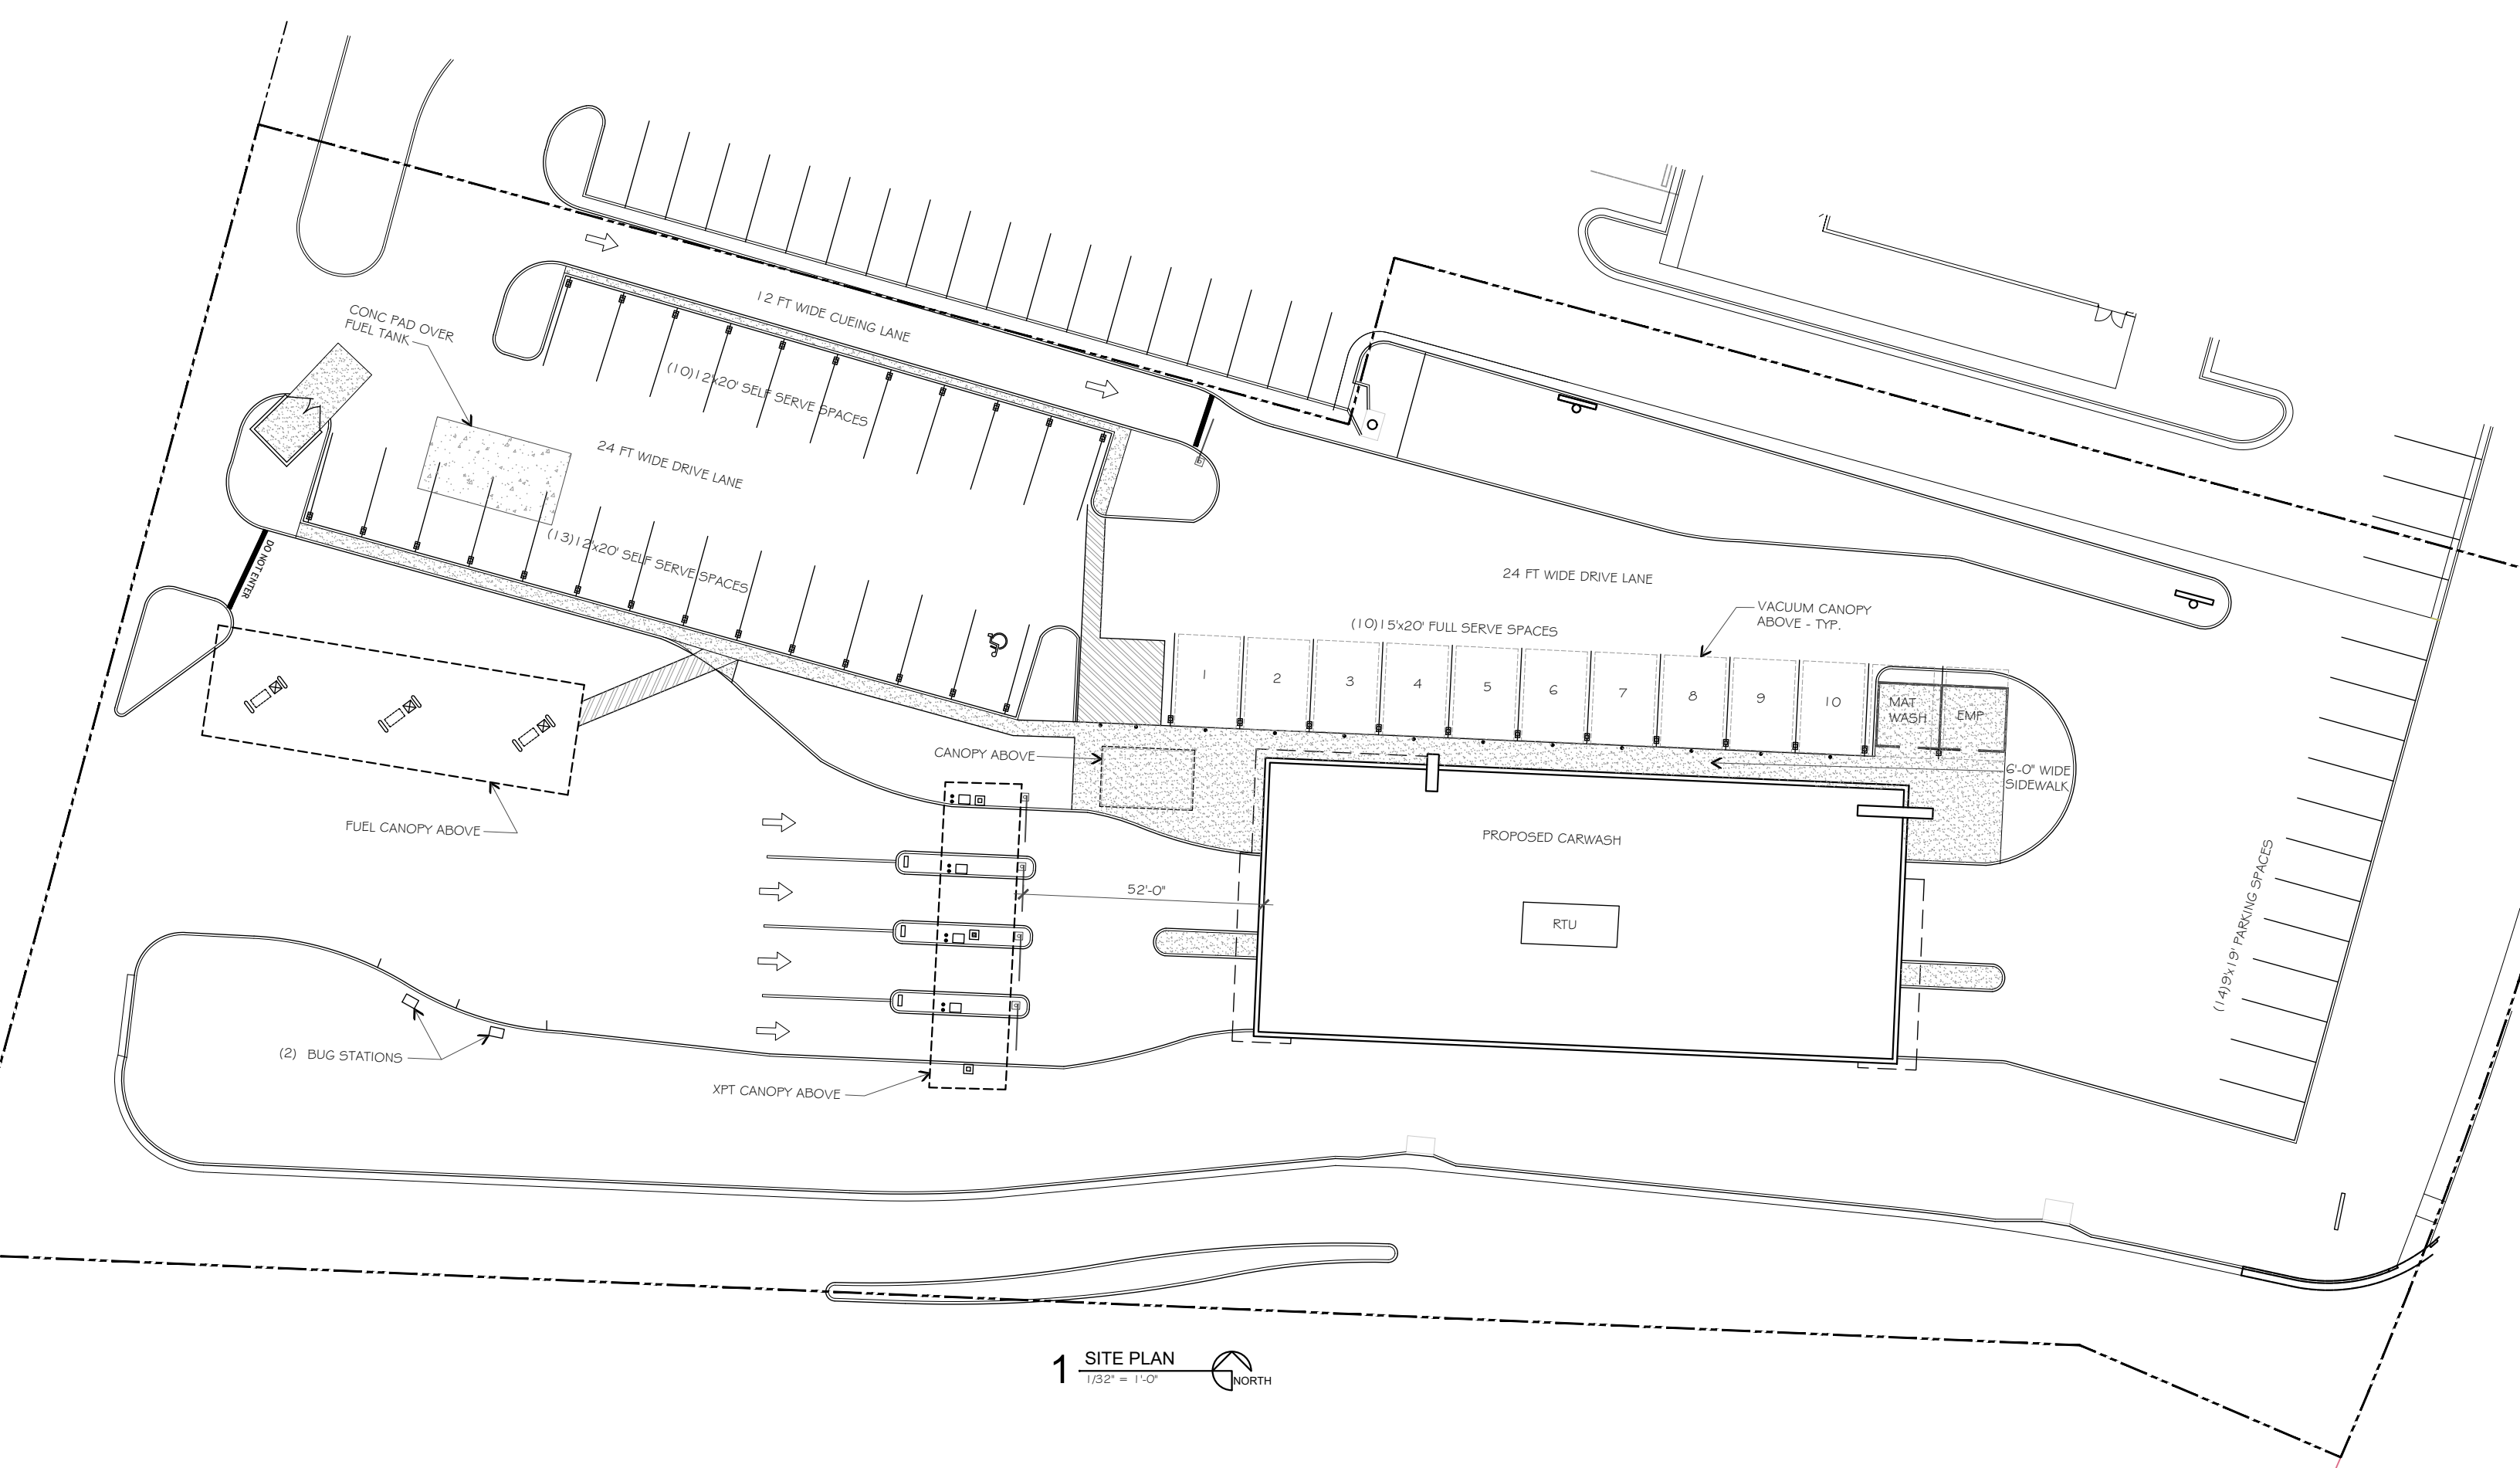

1 SITE PLAN
1/32" = 1'-0" NORTH

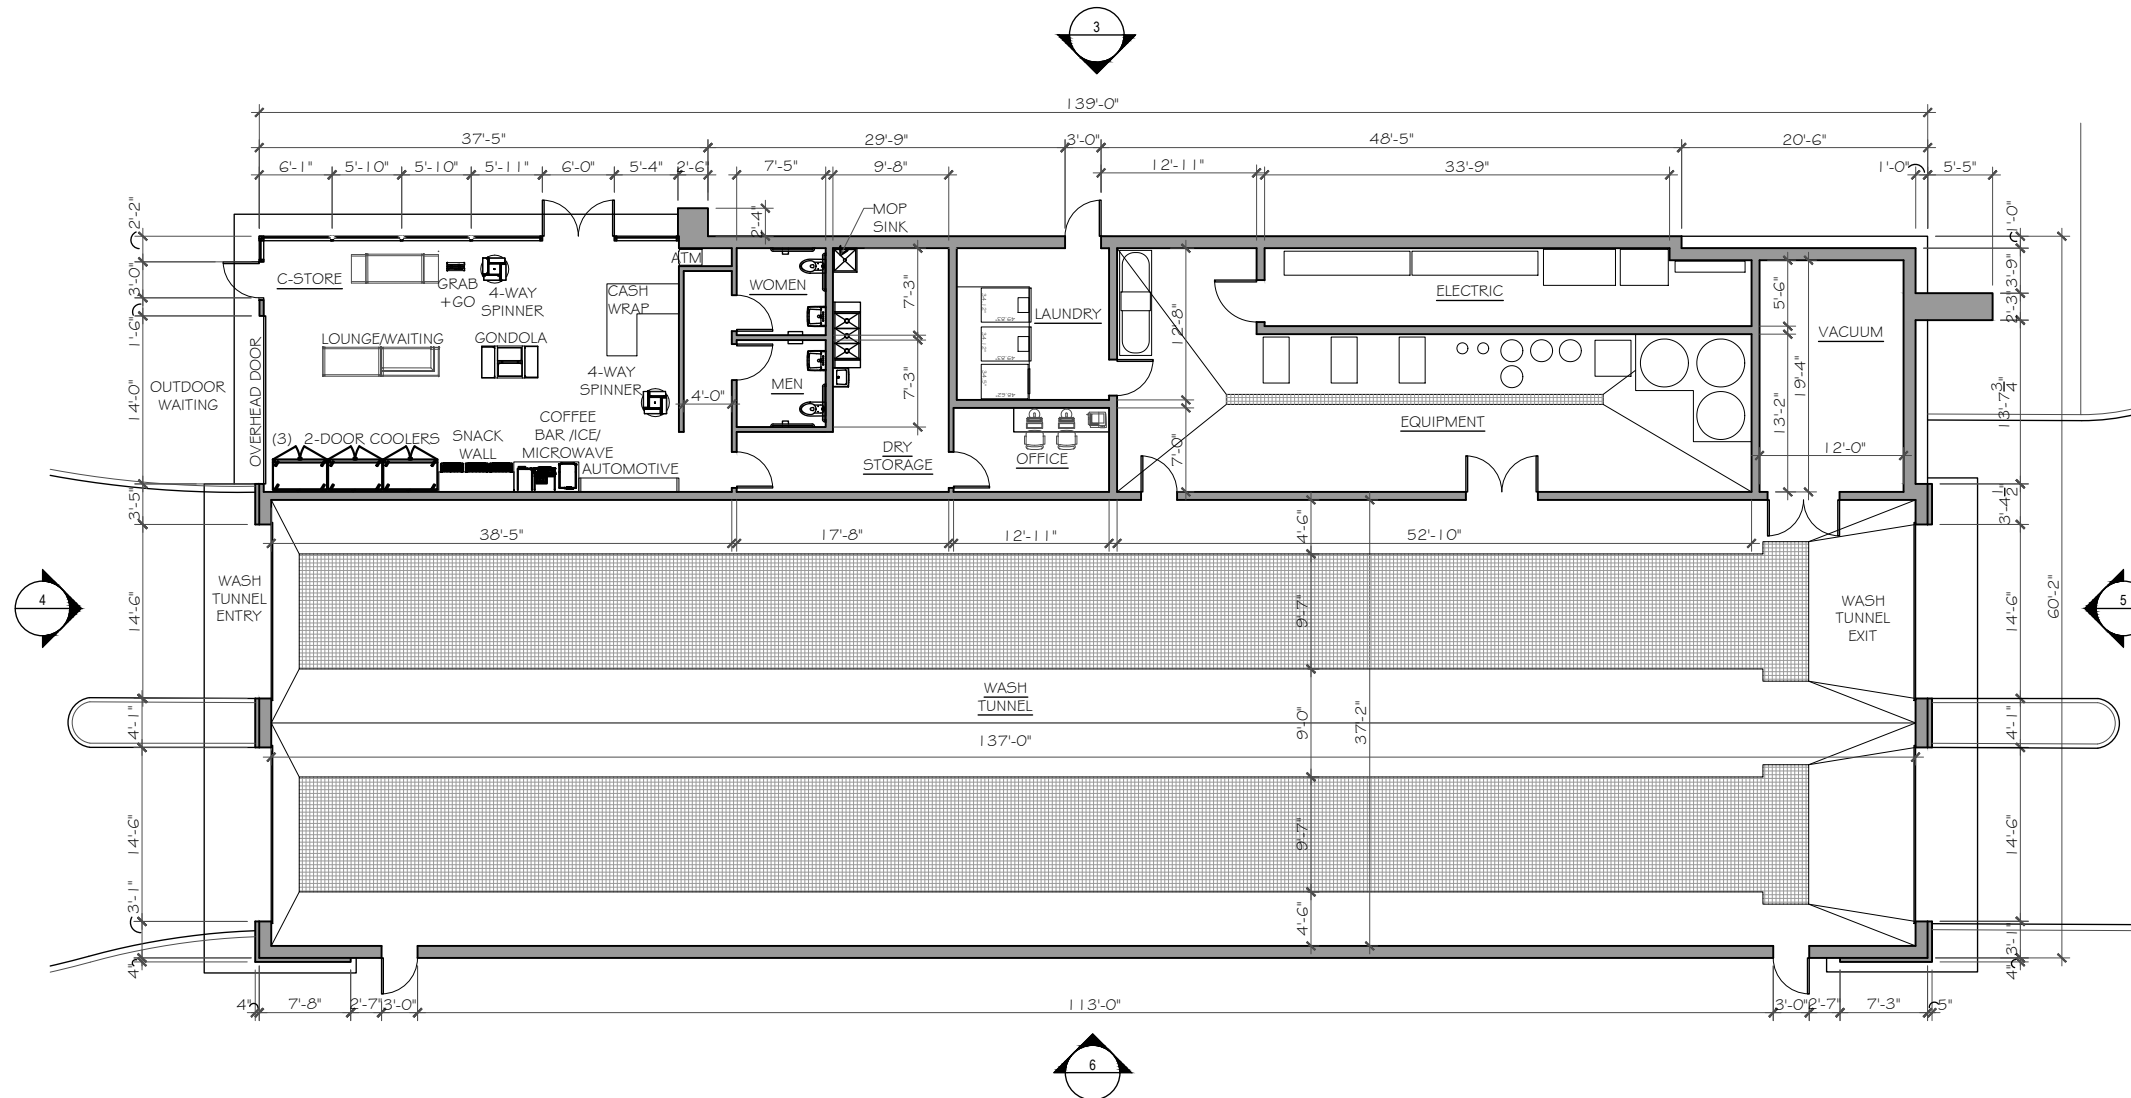

2 FLOOR PLAN
1/16" = 1'-0"

MATERIAL LEGEND

TAG	MATERIAL
ACM-1	ALUMINUM COMPOSITE PANEL & PARAPET CAP (ALPOLIC, BNT WHITE (WP), #052119)
ACM-2	PREFINISHED PANEL SYSTEM (REYNOBOND, COLORWELD 300, MIDNIGHT BLUE, R4CW3MBFR)
ACM-3	PREFINISHED PANEL SYSTEM (REYNOBOND CUSTOM COLOR CAYMAN BLUE)
WP-1	WOOD LOOK PANEL SYSTEM (NICHHA, WOOD SERIES, VINTAGEWOOD, CEDAR)

