




STORM WATER CALCULATIONS
FOR
Home2 Suites By Hilton

PROJECT NO.
230286

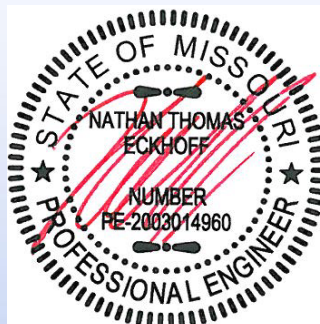


April 04, 2024

HOME2 SUITES BY HILTON

DRAINAGE AREA MAP

SCALE: 1" = 60'

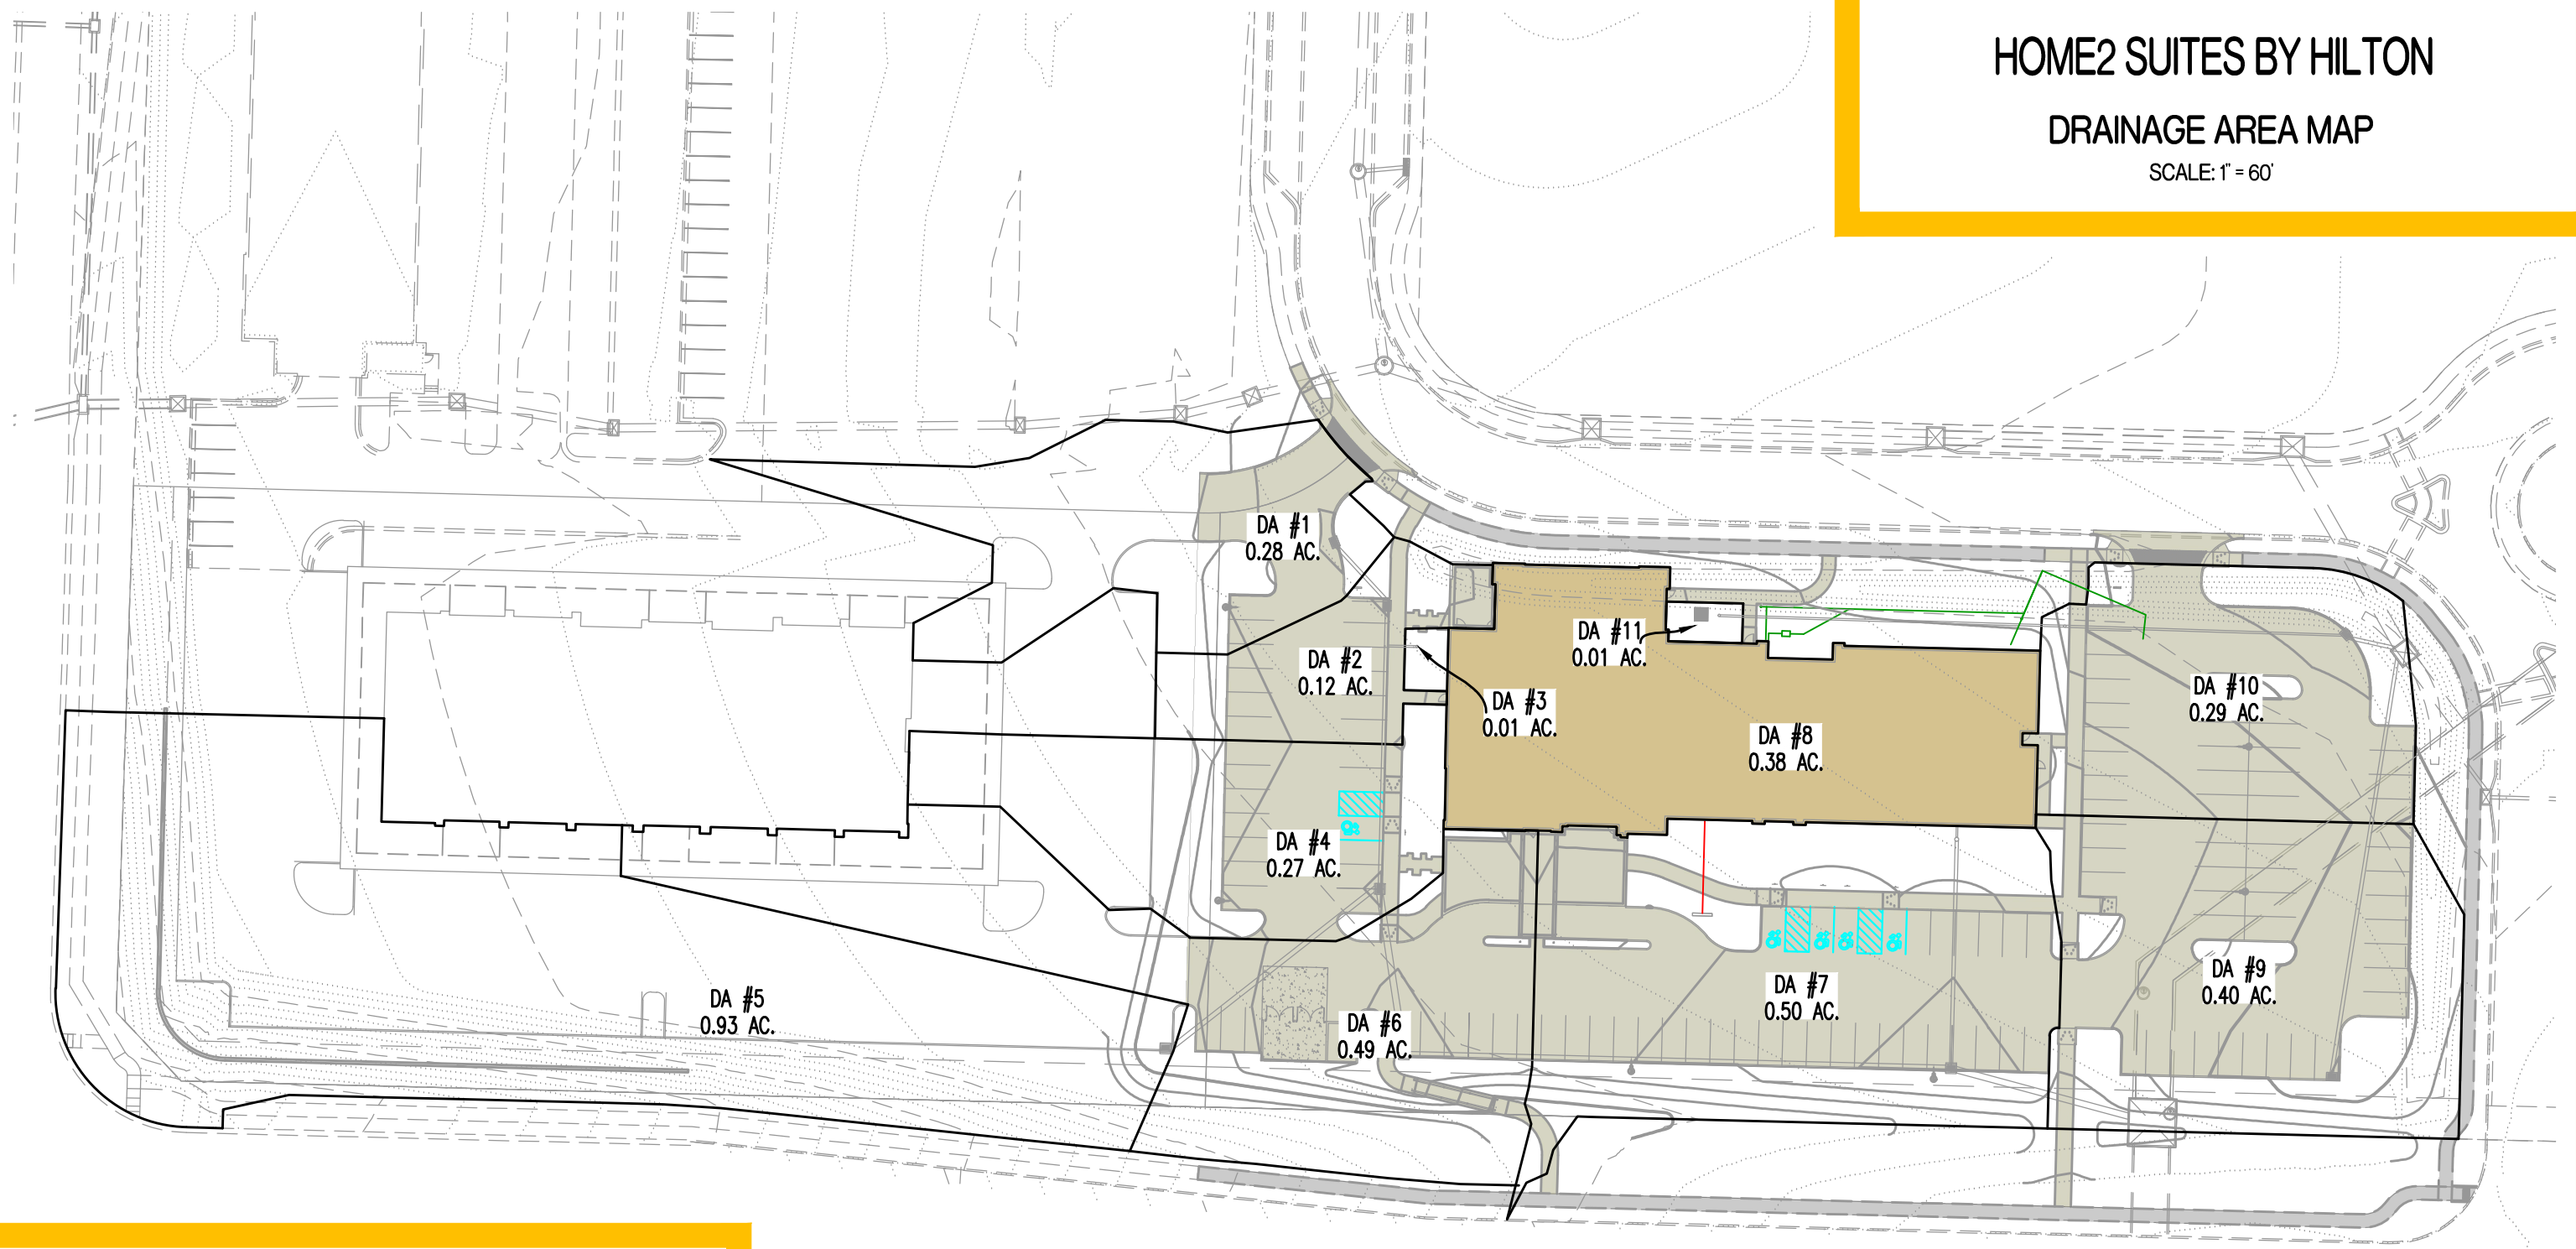


PREPARED BY:


CROCKETT
ENGINEERING CONSULTANTS


1000 W. Nifong Blvd., Bldg. 1
Columbia, Missouri 65203
(573) 447-0292

www.crockettengineering.com

Crockett Engineering Consultants, LLC
Missouri Certificate of Authority
#2000151301

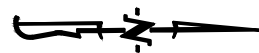

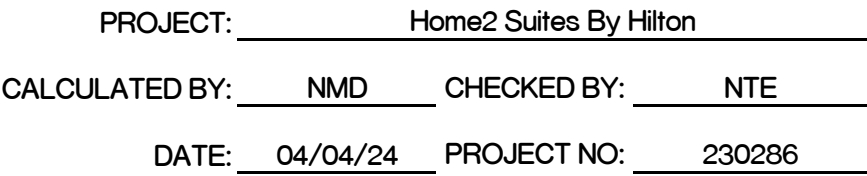[illegible]

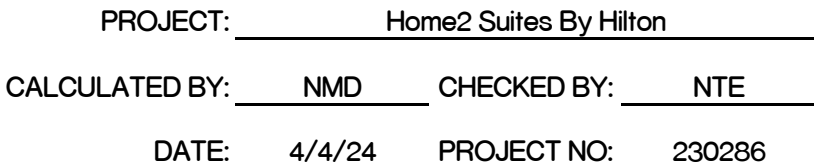[illegible]