




3/26/2024 5:11:57 PM

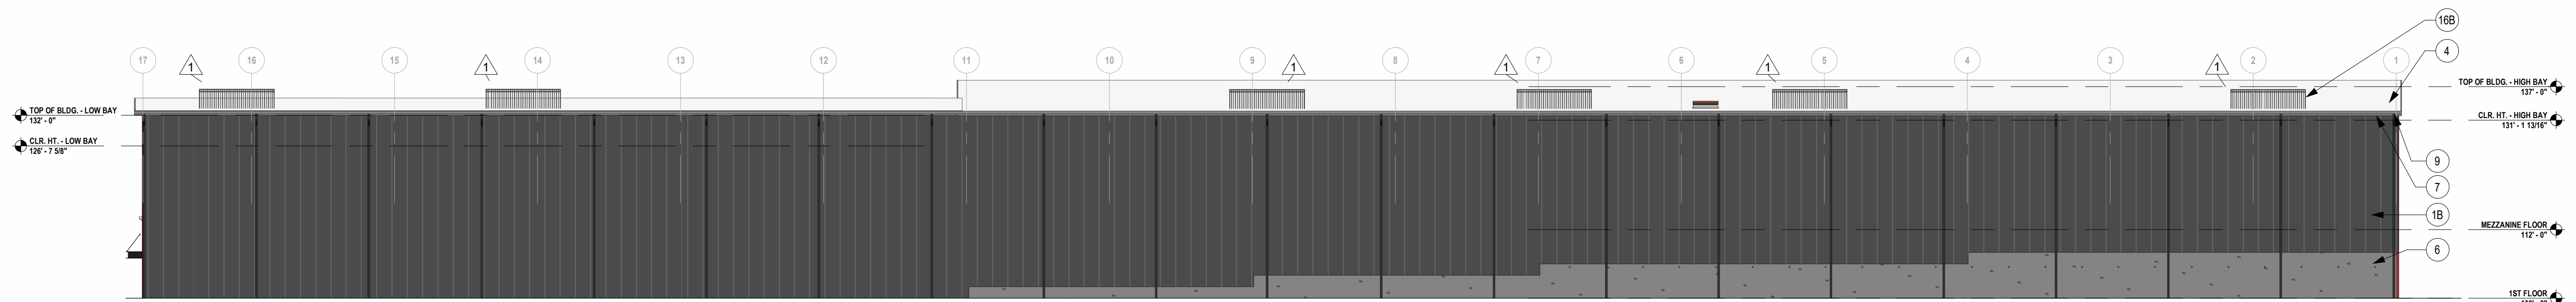


E10 NORTH ELEVATION
1/16" = 1'-0"

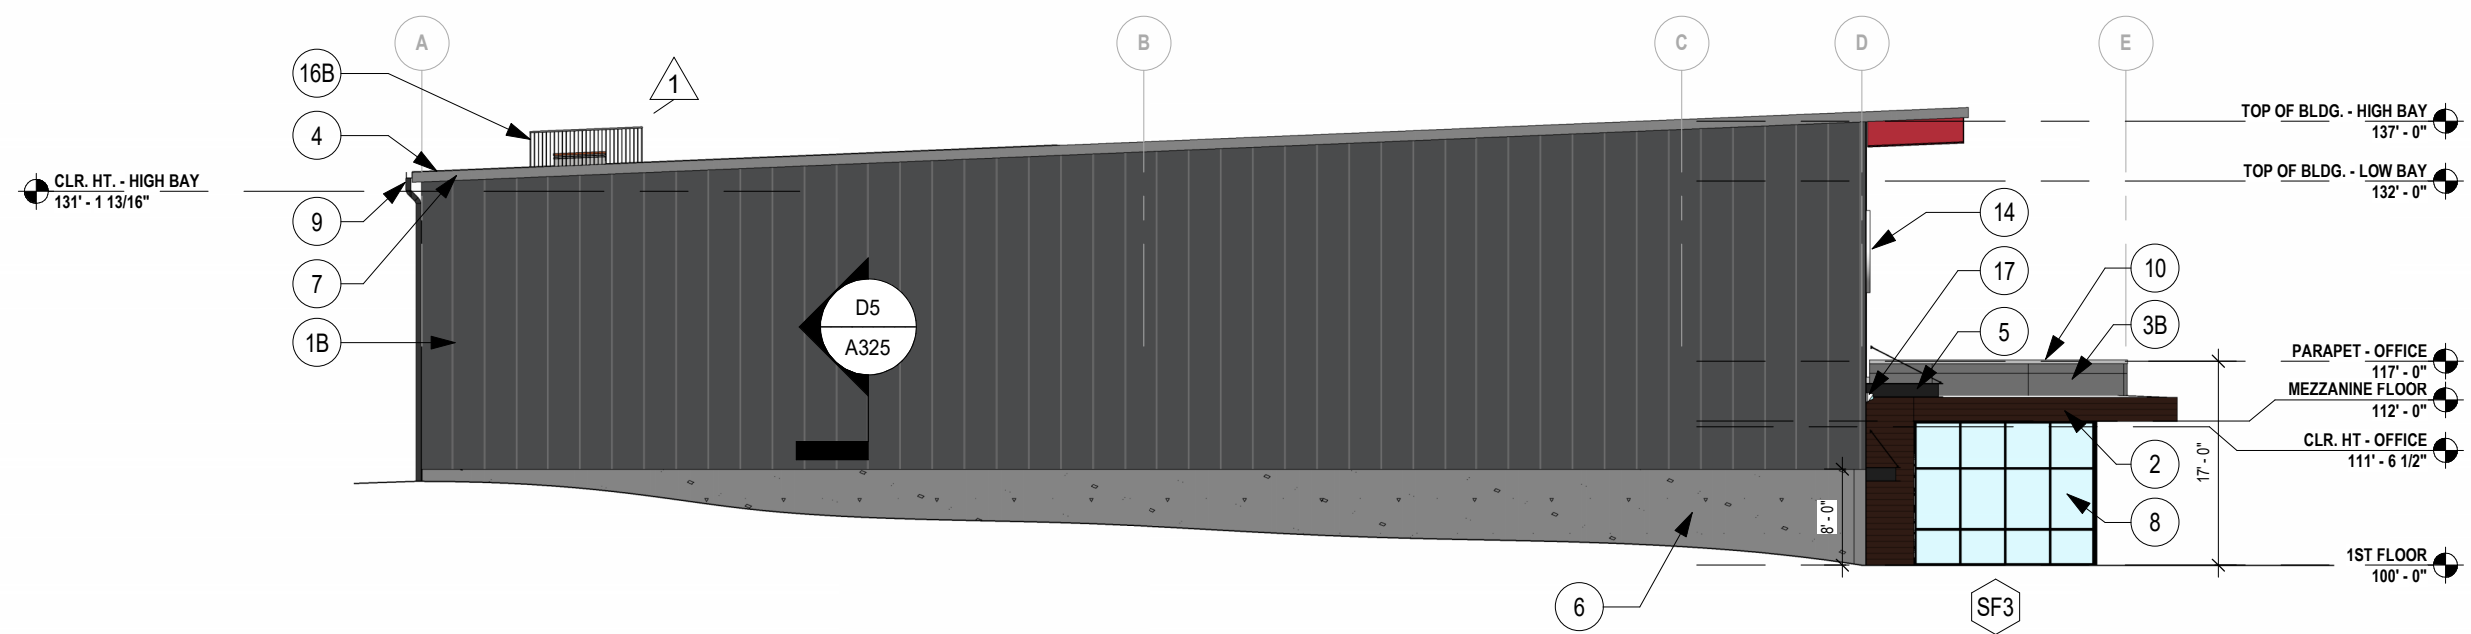

C10 WEST ELEVATION
1/16" = 1'-0"

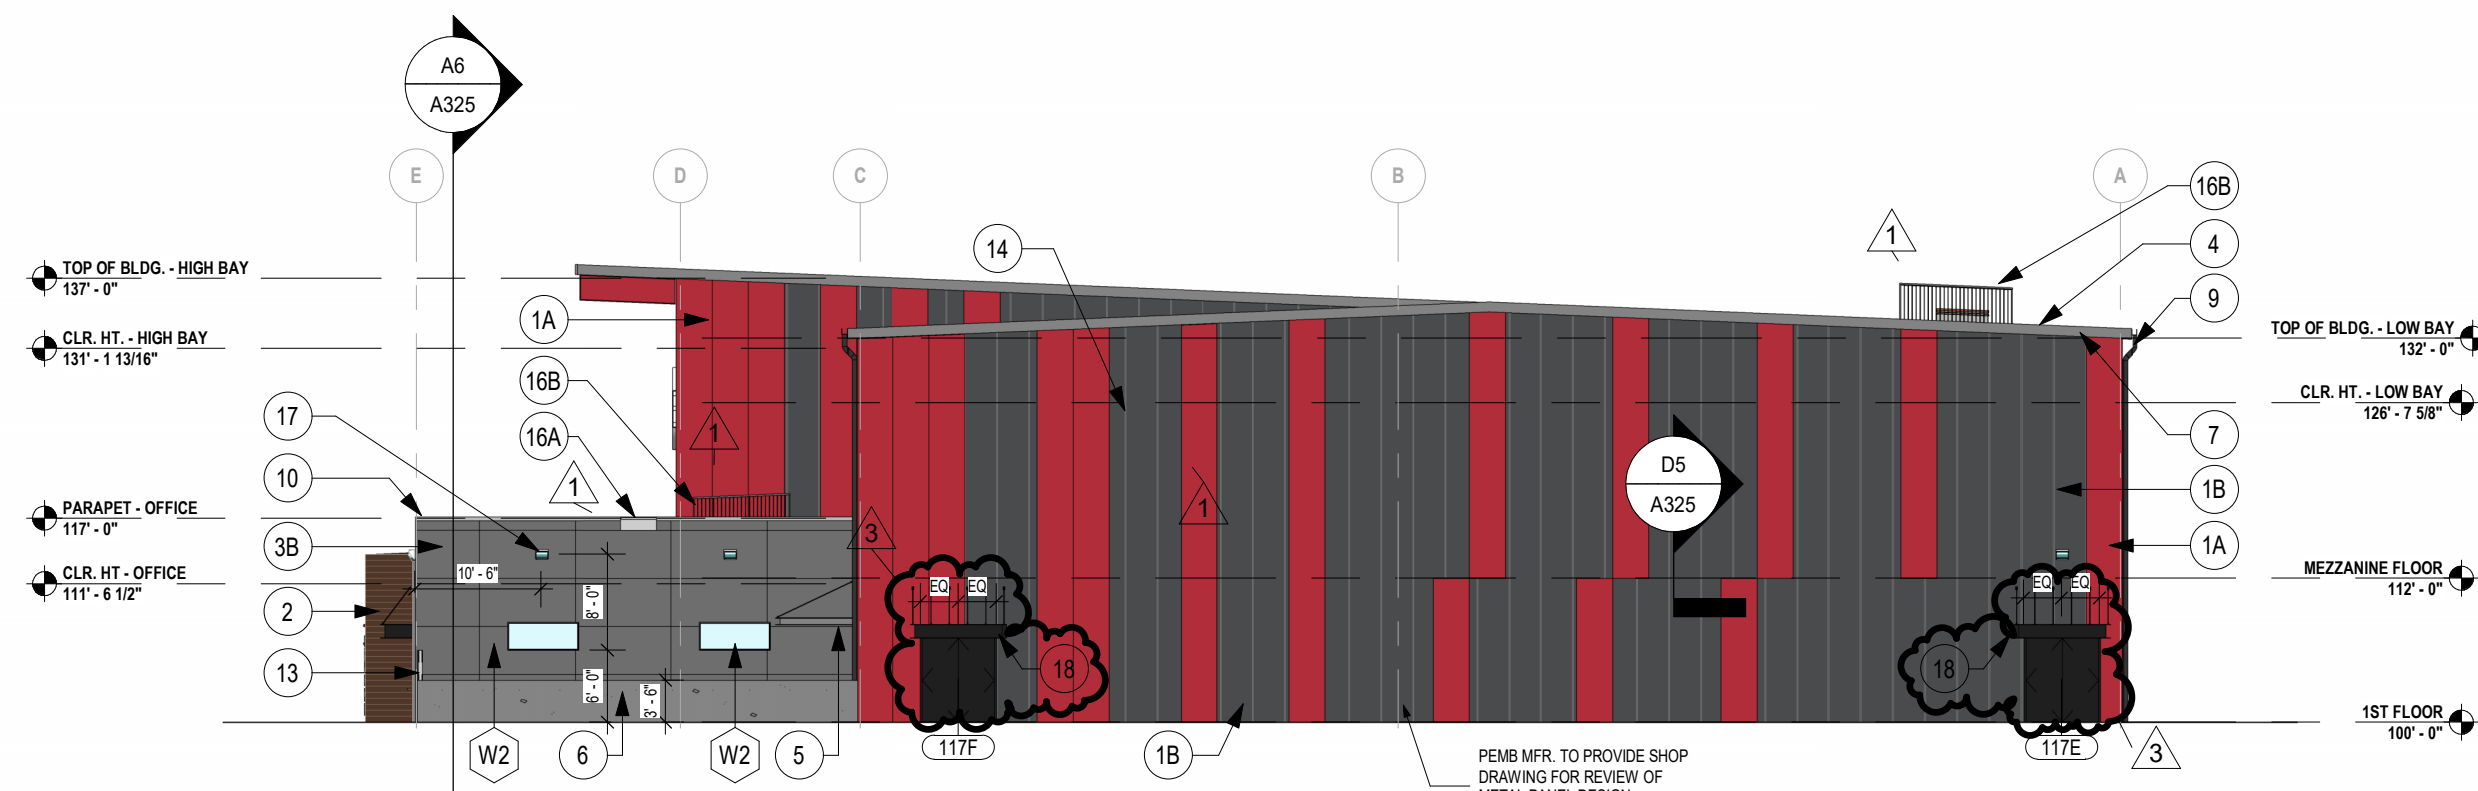

C5 EAST ELEVATION
1/16" = 1'-0"

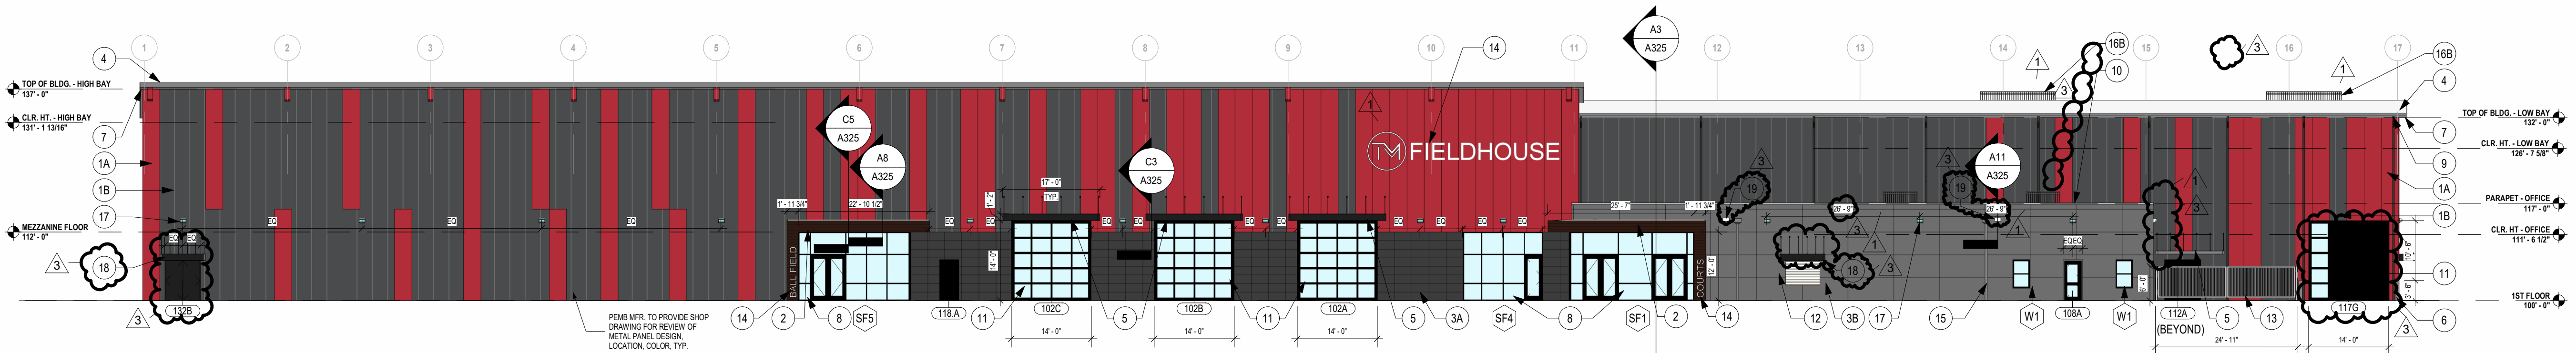

A10 SOUTH ELEVATION
1/16" = 1'-0"

GENERAL NOTES
EXTERIOR ELEVATIONS:

1. RE: SHEET G001 FOR ADDITIONAL GENERAL NOTES THAT ARE APPLICABLE.
2. DIMENSIONS SHOWN ON THE EXTERIOR ELEVATIONS ARE TO THE FACE OF EXTERIOR WALL, FACE OF MASONRY (FOM), FACE OF CONCRETE WALLS (FCW), FACE OF STUD AND COLUMN GRID LINES, UNLESS OTHERWISE NOTED OR INDICATED.
3. RE: THE WINDOW TYPES SHEET FOR ALL EXTERIOR WINDOW TYPES AND GLASS TYPES.
4. PROVIDE ALL BLOCKING AND POWER AS REQUIRED FOR EXTERIOR SIGNAGE.
5. ALL ROOF TOP DRAINAGE SHALL BE TO THE TOP OF THE UNIT.

KEY NOTES
EXTERIOR ELEVATIONS:

- 1A. PRE-ENGINEERED METAL BUILDING PANEL 1: BASIS OF DESIGN: KYMAR500, COLOR: REGAL RED RE: PEMB MFR. DRAWINGS
- 1B. PRE-ENGINEERED METAL BUILDING PANEL 2: BASIS OF DESIGN: KYMAR500, COLOR: CHARCOAL GRAY RE: PEMB MFR. DRAWINGS
2. EXTERIOR ARCHITECTURAL WALL PANEL: BASIS OF DESIGN: NICHHA: WOOD SERIES - ROUGHSAWN, COLOR: ESPRESSO
- 3A. EXTERIOR ARCHITECTURAL WALL PANEL: BASIS OF DESIGN: NICHHA FIBER CEMENT PANEL. FINAL SELECTION BY OWNER.
- 3B. EXTERIOR ARCHITECTURAL WALL PANEL: BASIS OF DESIGN: OMNIS: STENI COLOUR RAINSCREEN, COLOR: SN8007. FINAL SELECTION BY OWNER.
4. STANDING SEAM METAL ROOF RE: PEMB MFR. DRAWINGS
5. EXTERIOR PRE-MANUFACTURED CANOPY BY PEMB MFR. PEMB MFR. TO PROVIDE STRUCTURAL SUPPORT IN WALL FOR CANOPY
6. CONCRETE FOUNDATION WALL. RE: STRUCT.
7. FASCIA AND SOFFIT RE: PEMB MFR. DRAWINGS
8. STOREFRONT SYSTEM. BASIS OF DESIGN: KAWNEER TRIFAB VERSAGLAZE 451/451T, COLOR: ANODIZED BLACK
9. GUTTER AND DOWNSPOUT: ROUTE DOWNSPOUT TO UNDERGROUND COLLECTION. RE: PEMB MFR. DRAWINGS
10. METAL COPING RE: PEMB MFR. DRAWINGS
11. OVERHEAD DOOR BASIS OF DESIGN: CLOPAY COMMERCIAL, ENERGY SERIES, RE: DOOR ELEVATIONS/SCHEDULE
12. INSULATED ROLLING OVERHEAD DOOR PER DOOR SCHEDULE. BASIS OF DESIGN: CORNELL RE: DOOR ELEVATIONS/SCHEDULE
13. TRASH ENCLOSURE GATE PER DOOR SCHEDULE. BASIS OF DESIGN: CITYSCAPES CORVIT/TOUGHGATE RE: DOOR ELEVATIONS/SCHEDULE
14. STAINLESS STEEL BACKLIT SIGNAGE, OWNER PROVIDED AND CONTRACTOR INSTALLED. RE: MEP FOR LIGHTING
15. SCUPPER AND DOWNSPOUT: ROUTE DOWNSPOUT TO UNDERGROUND COLLECTION. RE: CIVIL
- 16A. 3'-0" WIDE NOTCH IN PARAPET WALL FOR ROOF ACCESS. BOT. OF NOTCH @ 16'-0"
- 16B. ROOF ACCESS HATCH. RE: ROOF PLAN
17. EXTERIOR LIGHTING: WALL PACK MOUNTED 12'-0" TO CENTER OF FIXTURE. RE: MEP
18. 8'-0" X 20' EYEBROW, COORD. FINAL PRODUCT SELECTION, MOUNTING HEIGHT, AND FINISH W/ OWNER. INSTALL PER MFR. RECOMMENDATIONS
19. OPEN FACE METAL SCUPPER, 2' ABOVE LOW POINT OF ROOF. COORD. CONSTRUCTION, SIZE & LOCATION W/ OWNER

EXTERIOR ELEVATION MATERIALS

- | | |
|--|--|
| | PRE-ENGINEERED METAL PANEL 1, BY OTHERS. COLOR: REGAL RED |
| | PRE-ENGINEERED METAL PANEL 2, BY OTHERS. COLOR: CHARCOAL GRAY |
| | EXTERIOR ARCHITECTURAL WALL PANEL. BASIS OF DESIGN: NICHHA: WOOD SERIES - ROUGHSAWN, COLOR: ESPRESSO |
| | EXTERIOR ARCHITECTURAL WALL PANEL. BASIS OF DESIGN: NICHHA: FIBER CEMENT PANEL. SELECTION BY OWNER |
| | EXTERIOR ARCHITECTURAL WALL PANEL. BASIS OF DESIGN: OMNIS: STENI COLOUR RAINSCREEN, COLOR: SN8007 |
| | CONCRETE |
| | STANDING SEAM ROOF |

TM FIELDHOUSE

1550 SE HAMBLEN ROAD
LEE'S SUMMIT, MISSOURI 64081

COPYRIGHT © BY
COLLINS WEBB
ARCHITECTURE, LLC

REVISION DATES:

- | | | |
|---|------------------------------|------------|
| 1 | CITY COMMENTS | 06/21/2023 |
| 3 | CITY COMMENTS AND OWNER REV. | 03/22/2024 |



PROFESSIONAL SEAL 03/22/2024

A201

ISSUE DATE: 2 MAY 2023
COLLINS WEBB # 22103

EXTERIOR ELEVATIONS



PERMIT SET