



REVISED 05/10/24

STORM WATER CALCULATIONS
FOR
Home2 Suites By Hilton

PROJECT NO.
230286




April 04, 2024

HOME2 SUITES BY HILTON

DRAINAGE AREA MAP

SCALE: 1" = 60'

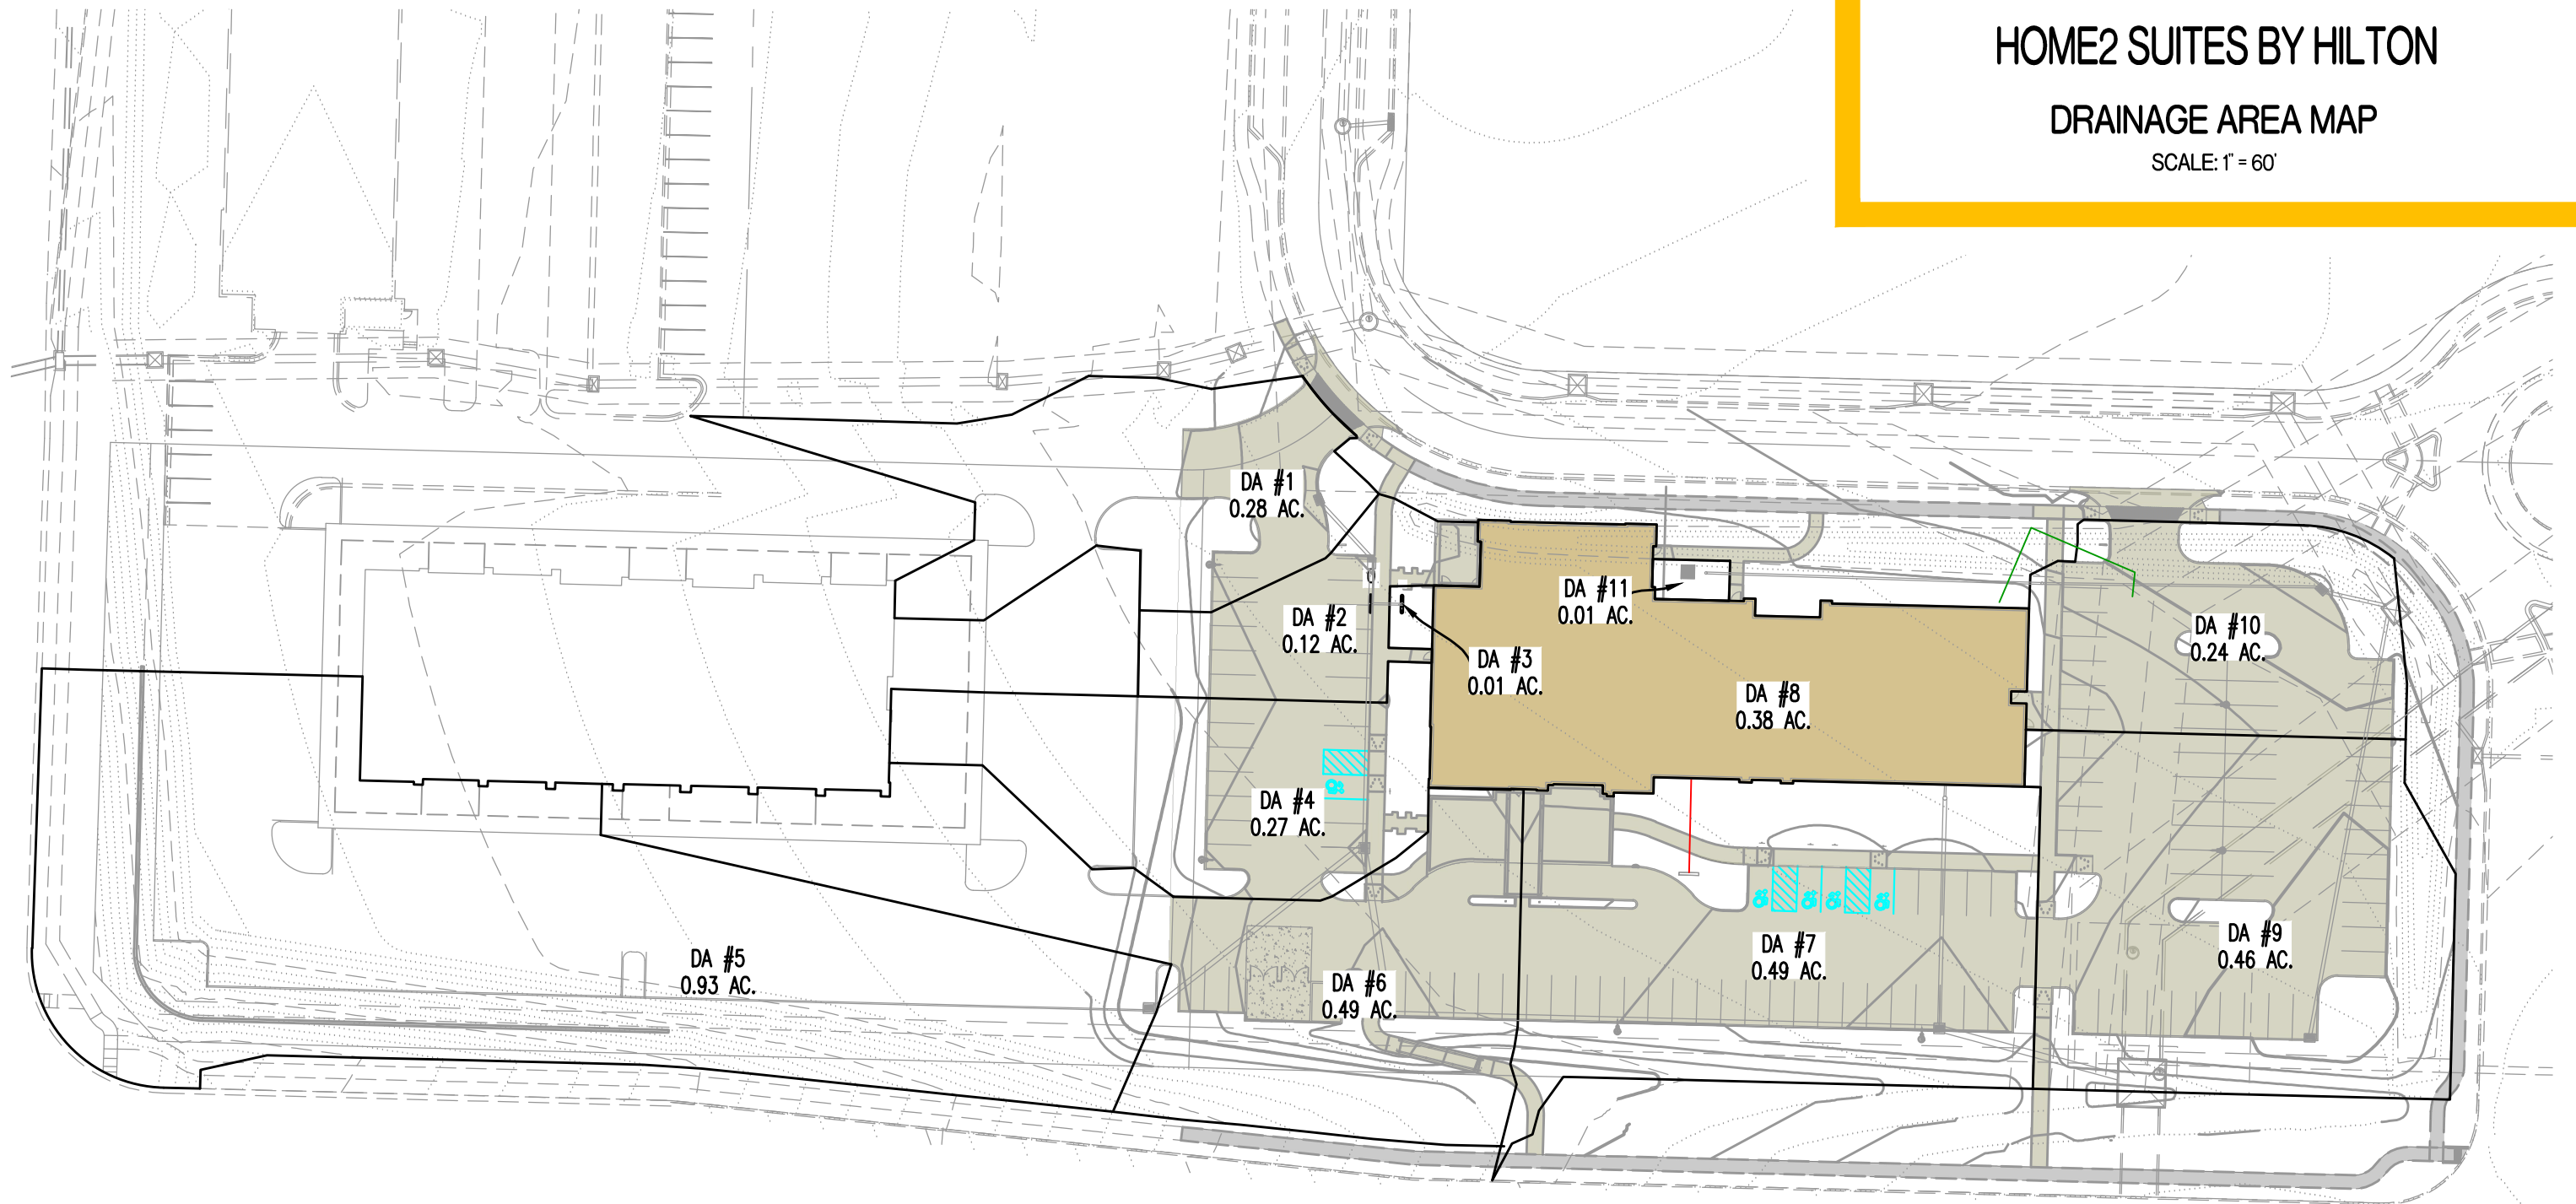

PREPARED BY:

CROCKETT
ENGINEERING CONSULTANTS

1000 W. Nifong Blvd., Bldg. 1
Columbia, Missouri 65203
(573) 447-0292

www.crockettengineering.com

Crockett Engineering Consultants, LLC
Missouri Certificate of Authority
#2000151301





ENGINEERING CONSULTANTS

PROJECT: Home2 Suites By Hilton

CALCULATED BY: NMD CHECKED BY: NTE

DATE: 05/09/24 PROJECT NO: 230286

STORM HYDROLOGY / GUTTER / INLET CALCULATIONS

[illegible]

DATE: 5/9/24 PROJECT NO: 230286

[illegible]