





STORM WATER CALCULATIONS
FOR
The Village at Discovery Park
Lot 4

PROJECT NO.
230286

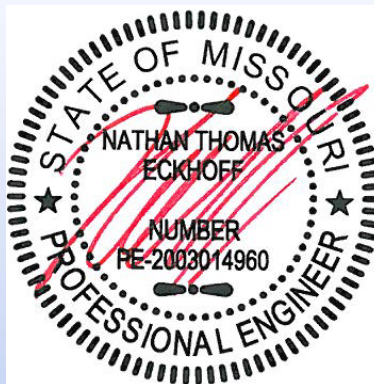

June 14, 2024

THE VILLAGE AT DISCOVERY PARK - LOT 4
DRAINAGE AREA MAP
SCALE: 1" = 60'

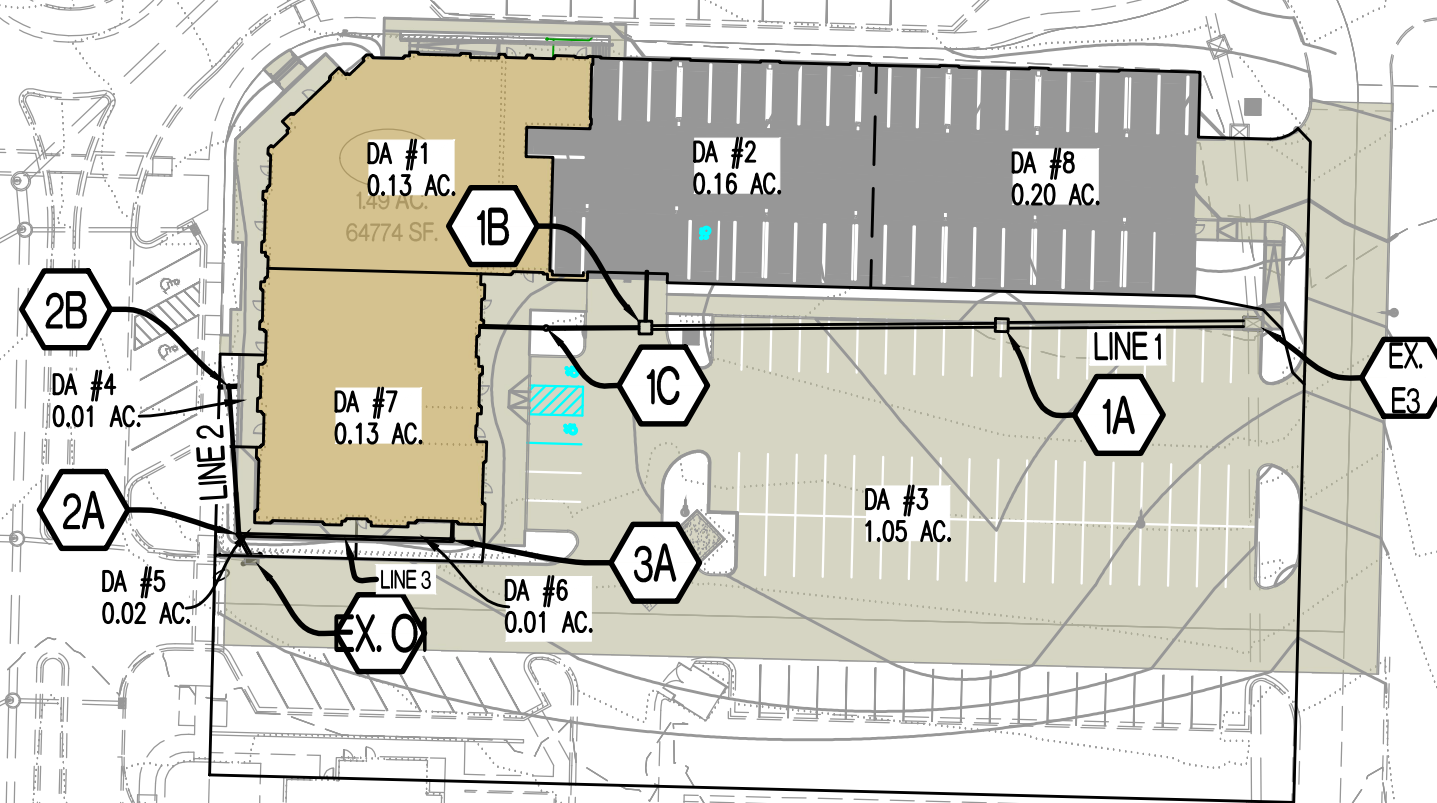

PREPARED BY:


CROCKETT
ENGINEERING CONSULTANTS


1000 W. Nifong Blvd., Bldg. 1
Columbia, Missouri 65203
(573) 447-0292

www.crockettengineering.com

Crockett Engineering Consultants, LLC
Missouri Certificate of Authority
#2000151301

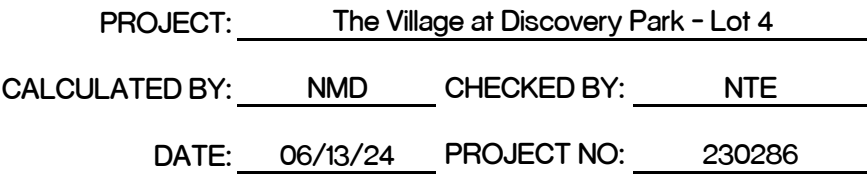

[illegible]

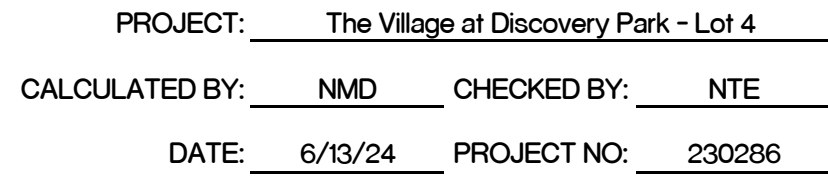[illegible]