


Main Entry Perspective




Materials

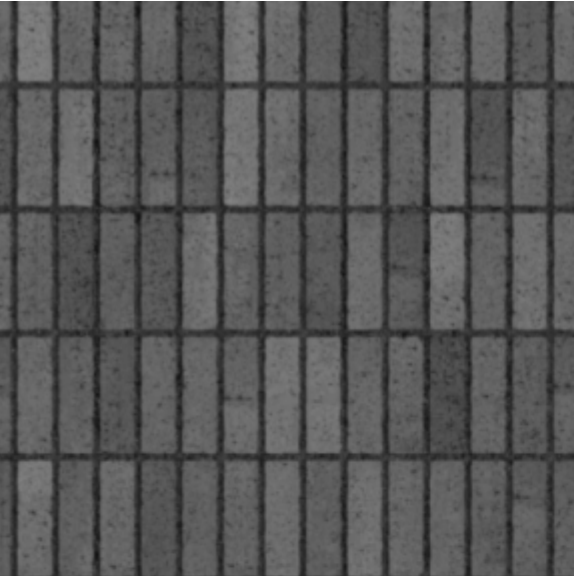

Brick - Charcoal



Brick - Beige

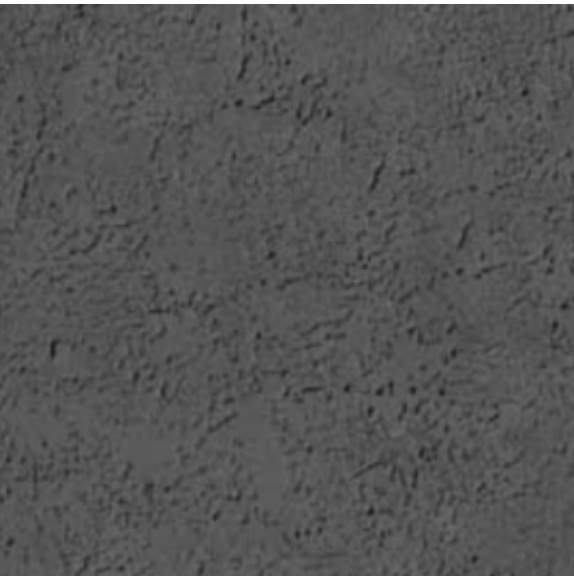

Stucco - Charcoal




Wood - Light Stain


Elevations




South Elevation not to scale

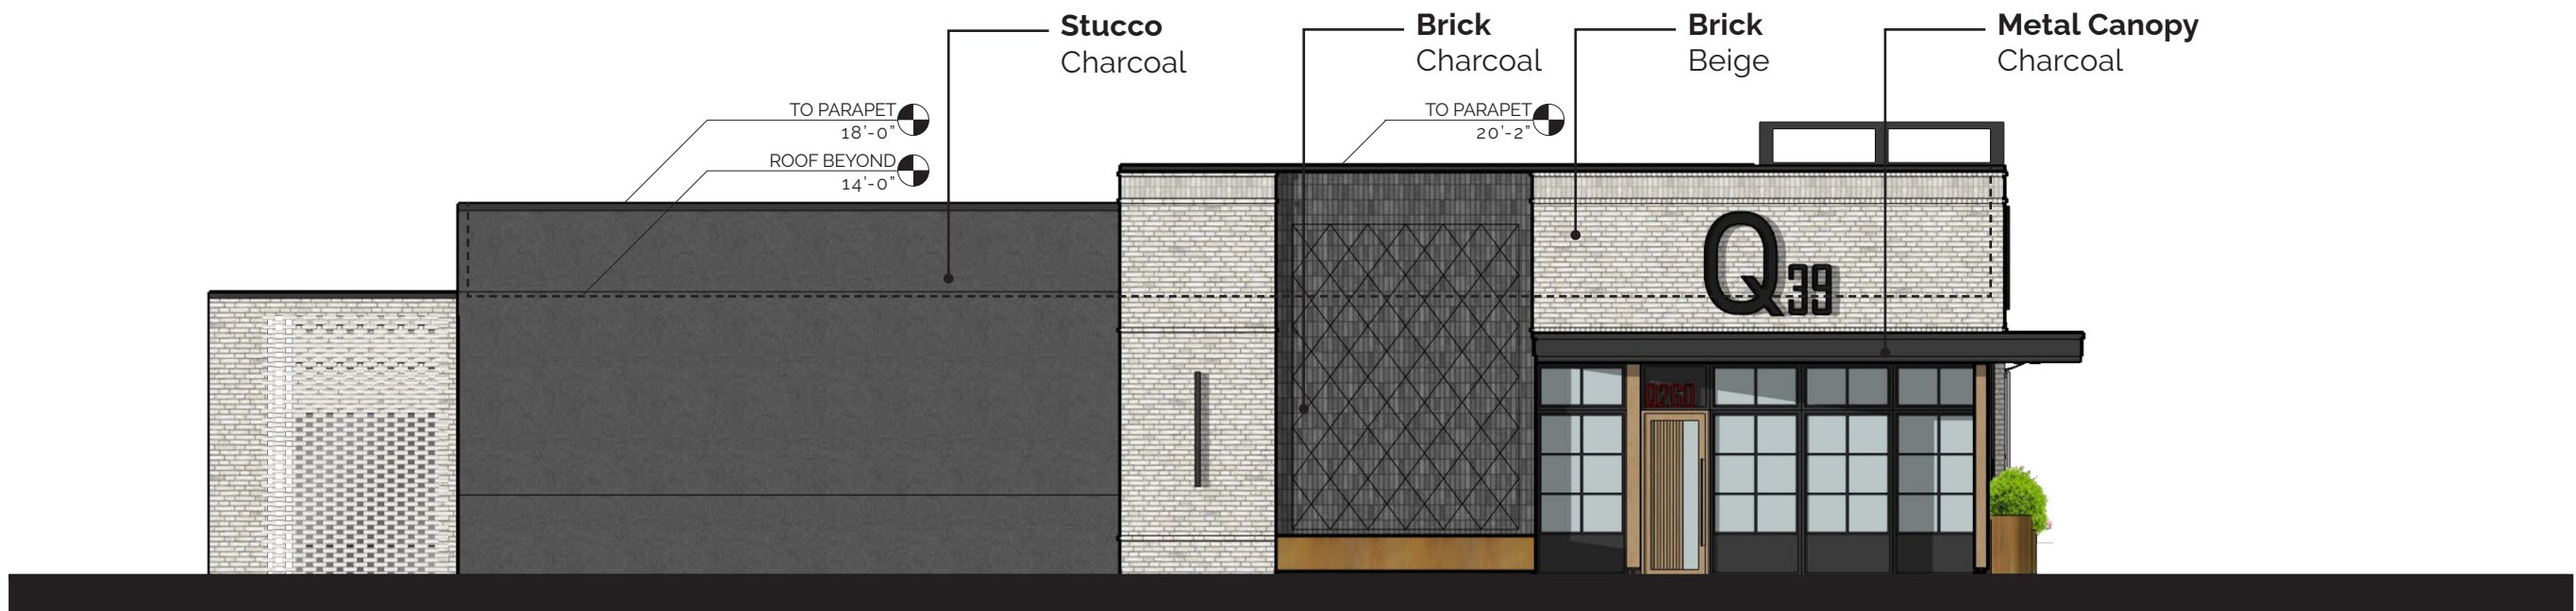

West Elevation not to scale

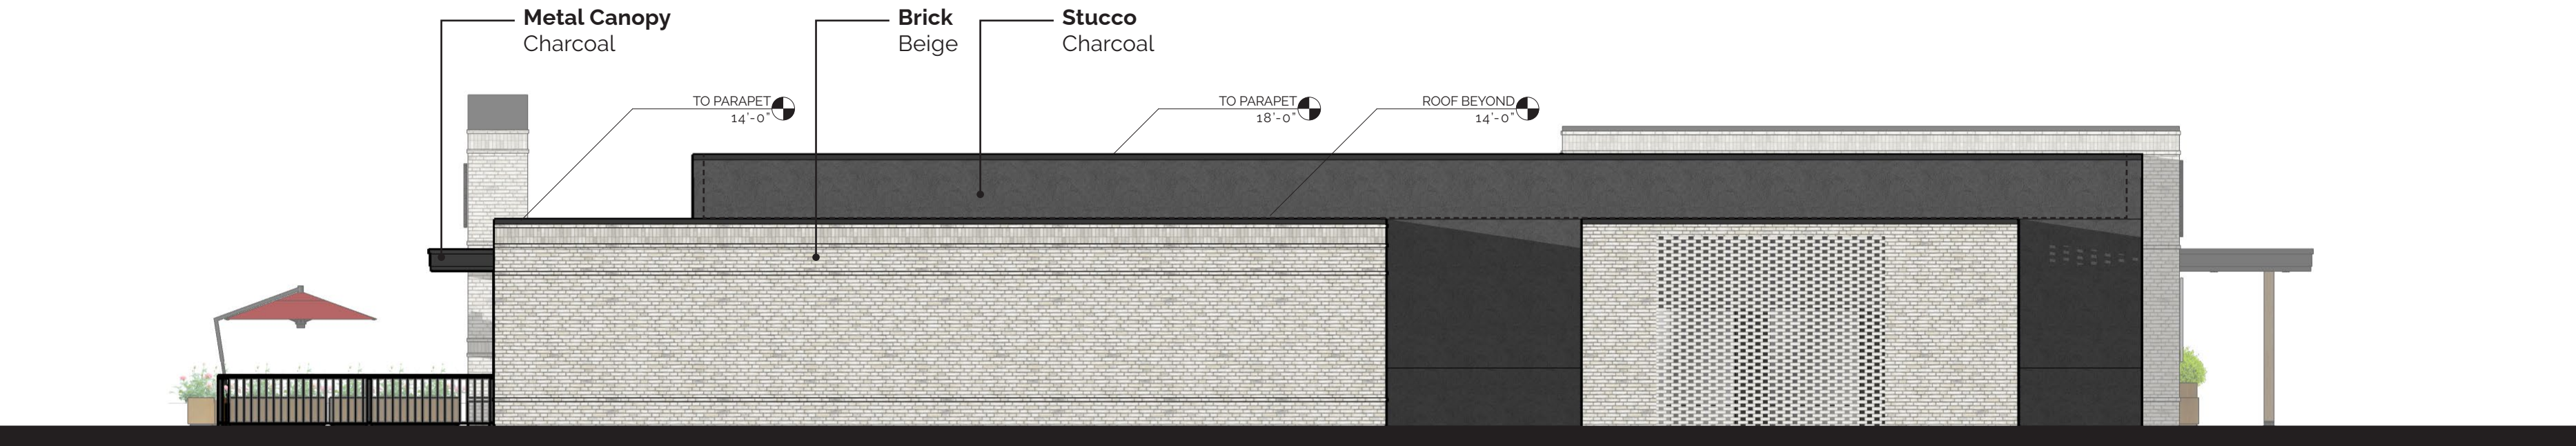

North Elevation not to scale

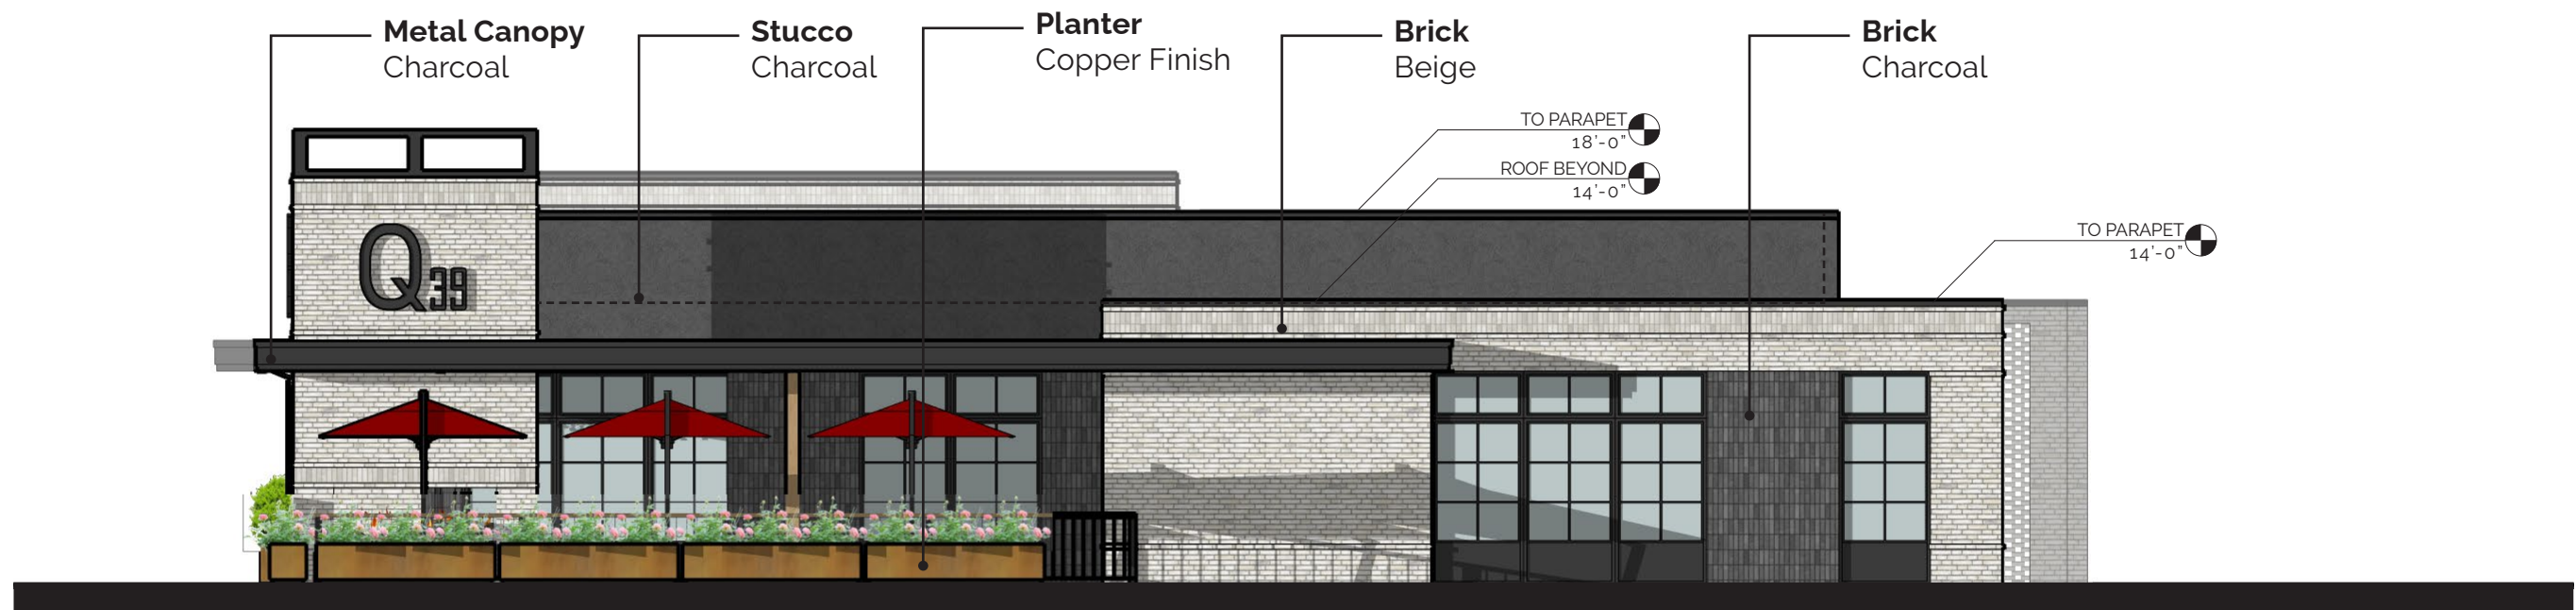

East Elevation not to scale