


ABE FARMER BLDG.  
1000 BLUE PARKWAY  
LEE'S SUMMIT, MO.

42" Storage Volume = 385 ft<sup>3</sup>  
2 - 5'x6' " " = 204 ft<sup>3</sup>  
Total 589 ft<sup>3</sup>

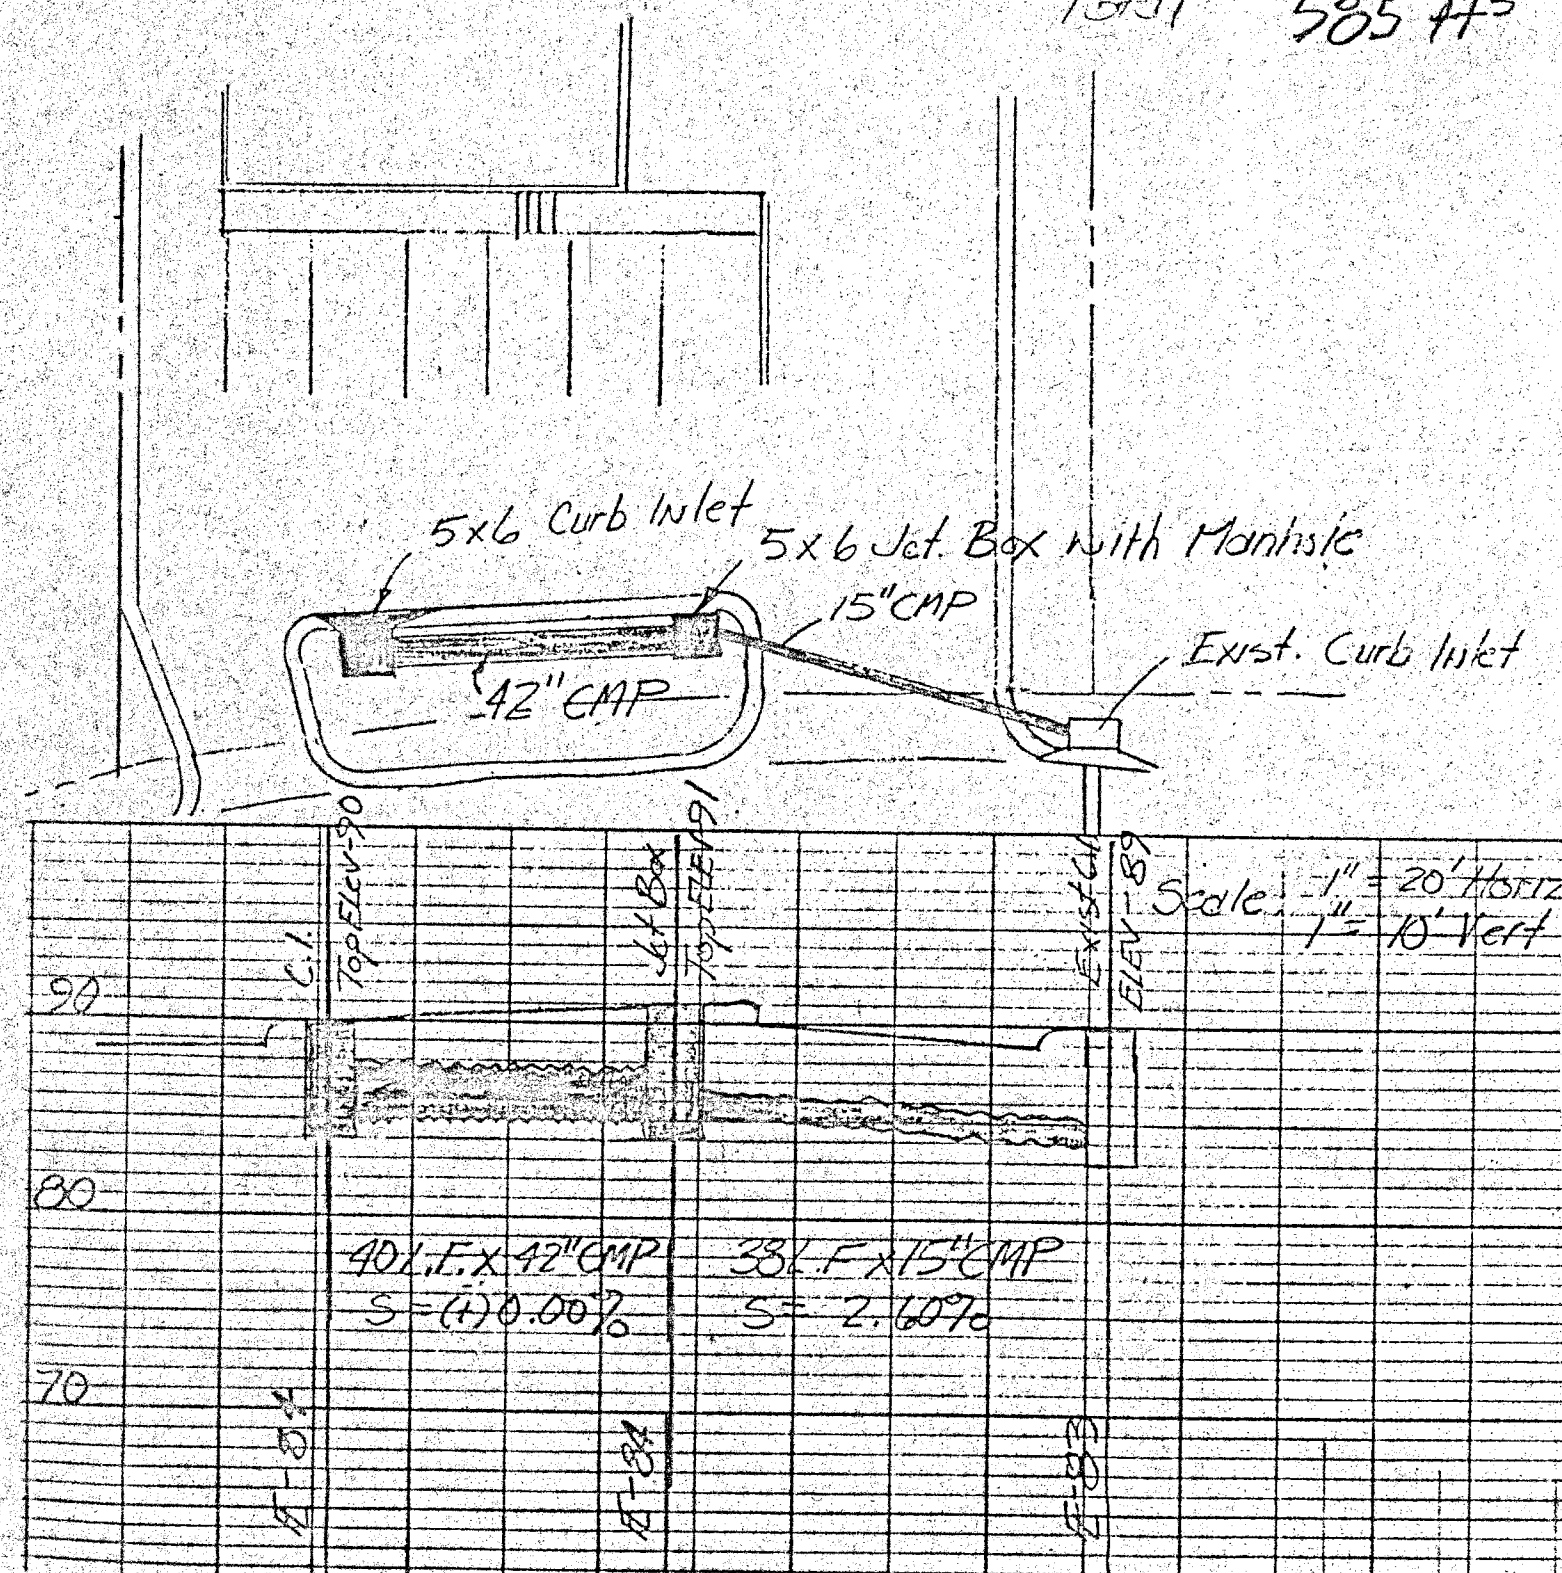


STORM WATER DETENTION SYSTEM

U.S. HWY. 50

CL. 1000 N. 100'

Existing Improvements


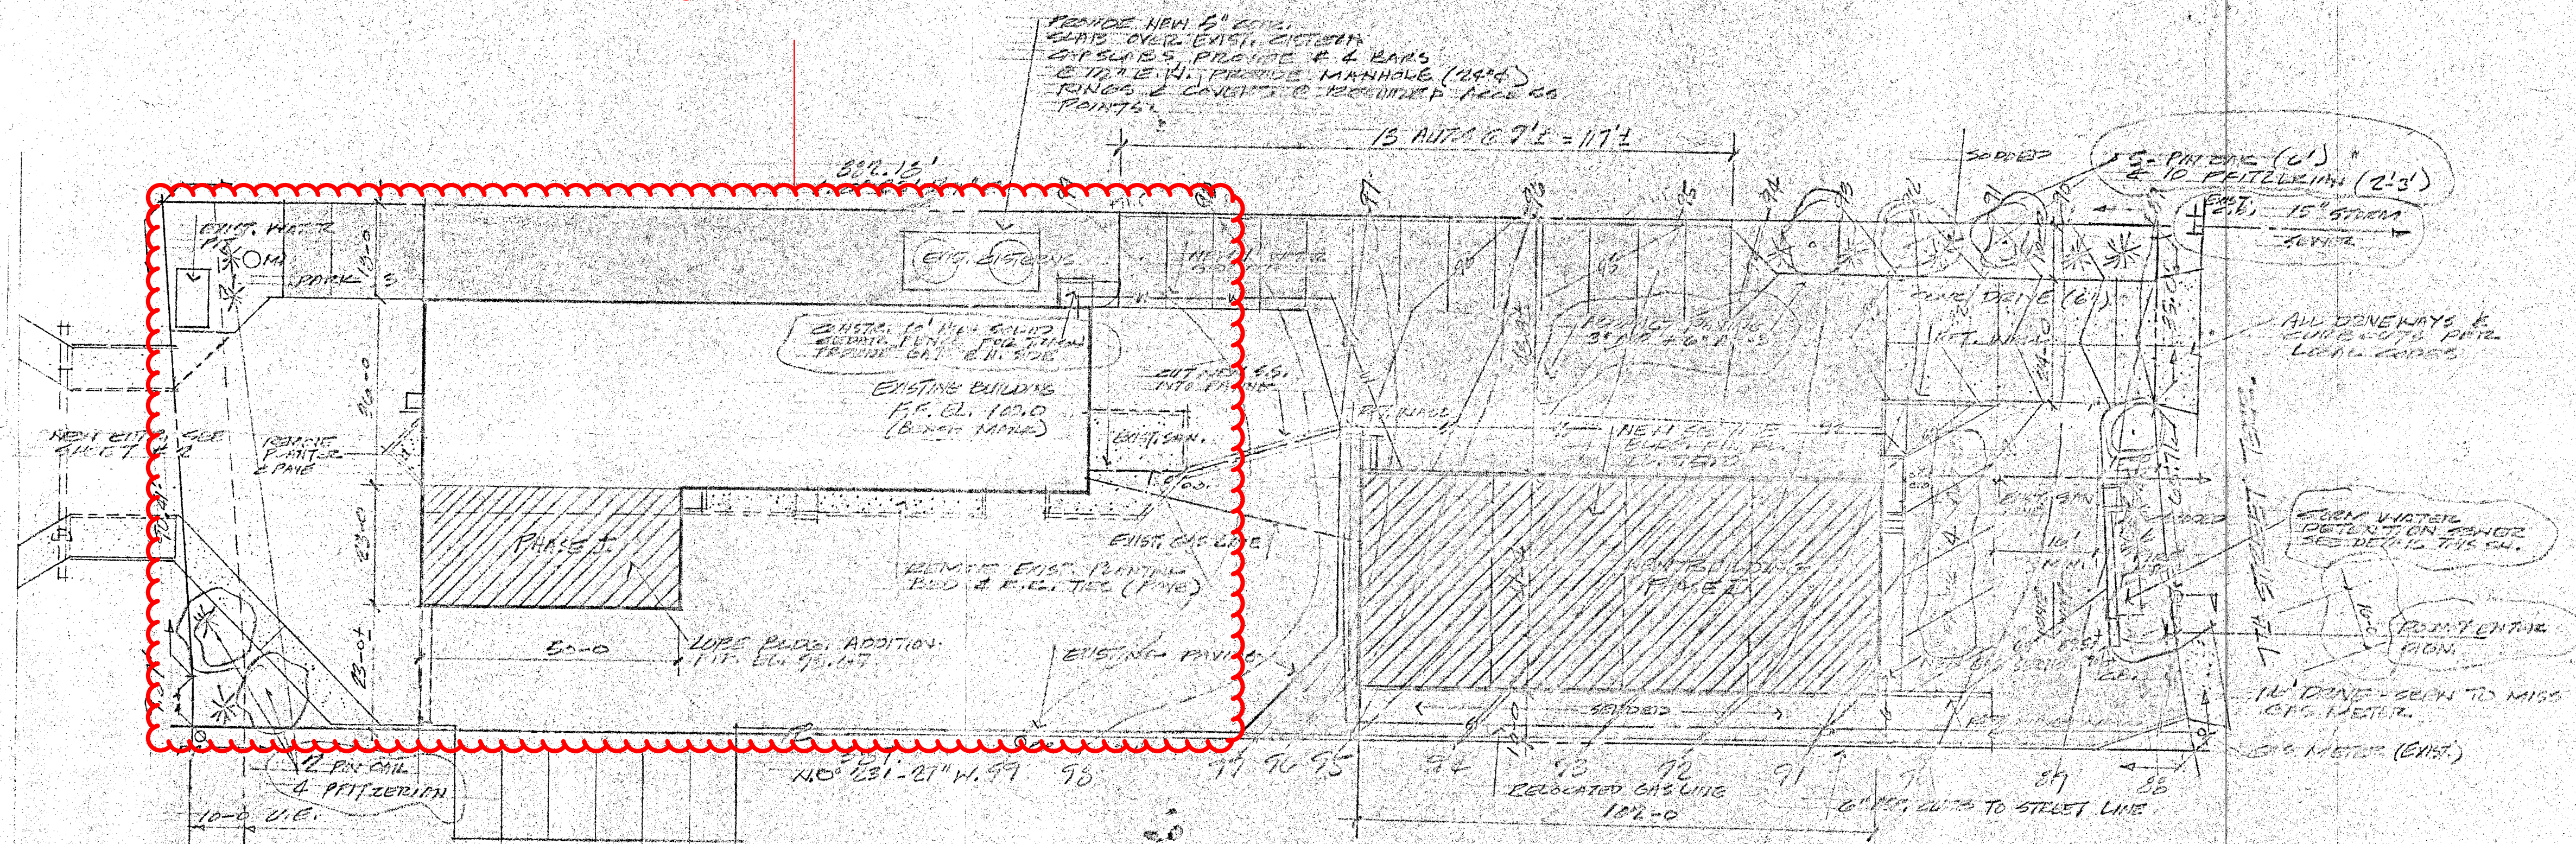


LEGAL DESCRIPTION

TRACT A, REVERSE OF LOT 901  
VISTA DEL VERDE, 7TH PLAT, A SUB-  
DIVISION IN LEE'S SUMMIT, JACKSON  
COUNTY, MISSOURI.

ZONED C-1

SITE DEVELOPMENT PLAN  
SCALE 1" = 20'-0"

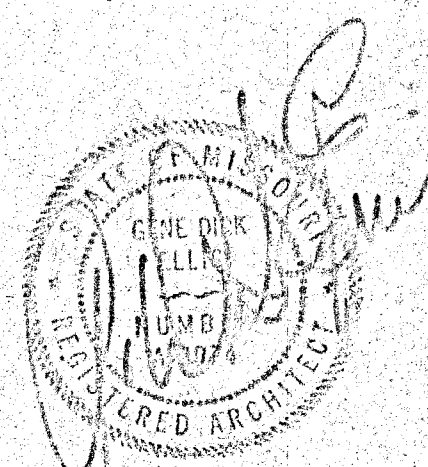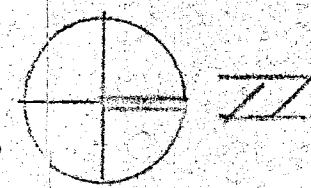

PROPOSED DEVELOPMENT  
FOR

ABE FARMER

1000 BLUE PARKWAY  
LEE'S SUMMIT, MO.

G. DIRK ELLIS A.I.A.  
ARCHITECT

15 W. 10TH ST. K. C. MO. 64105

REV. 1/10/77

1/10/77

1/10/77