





NSPJ



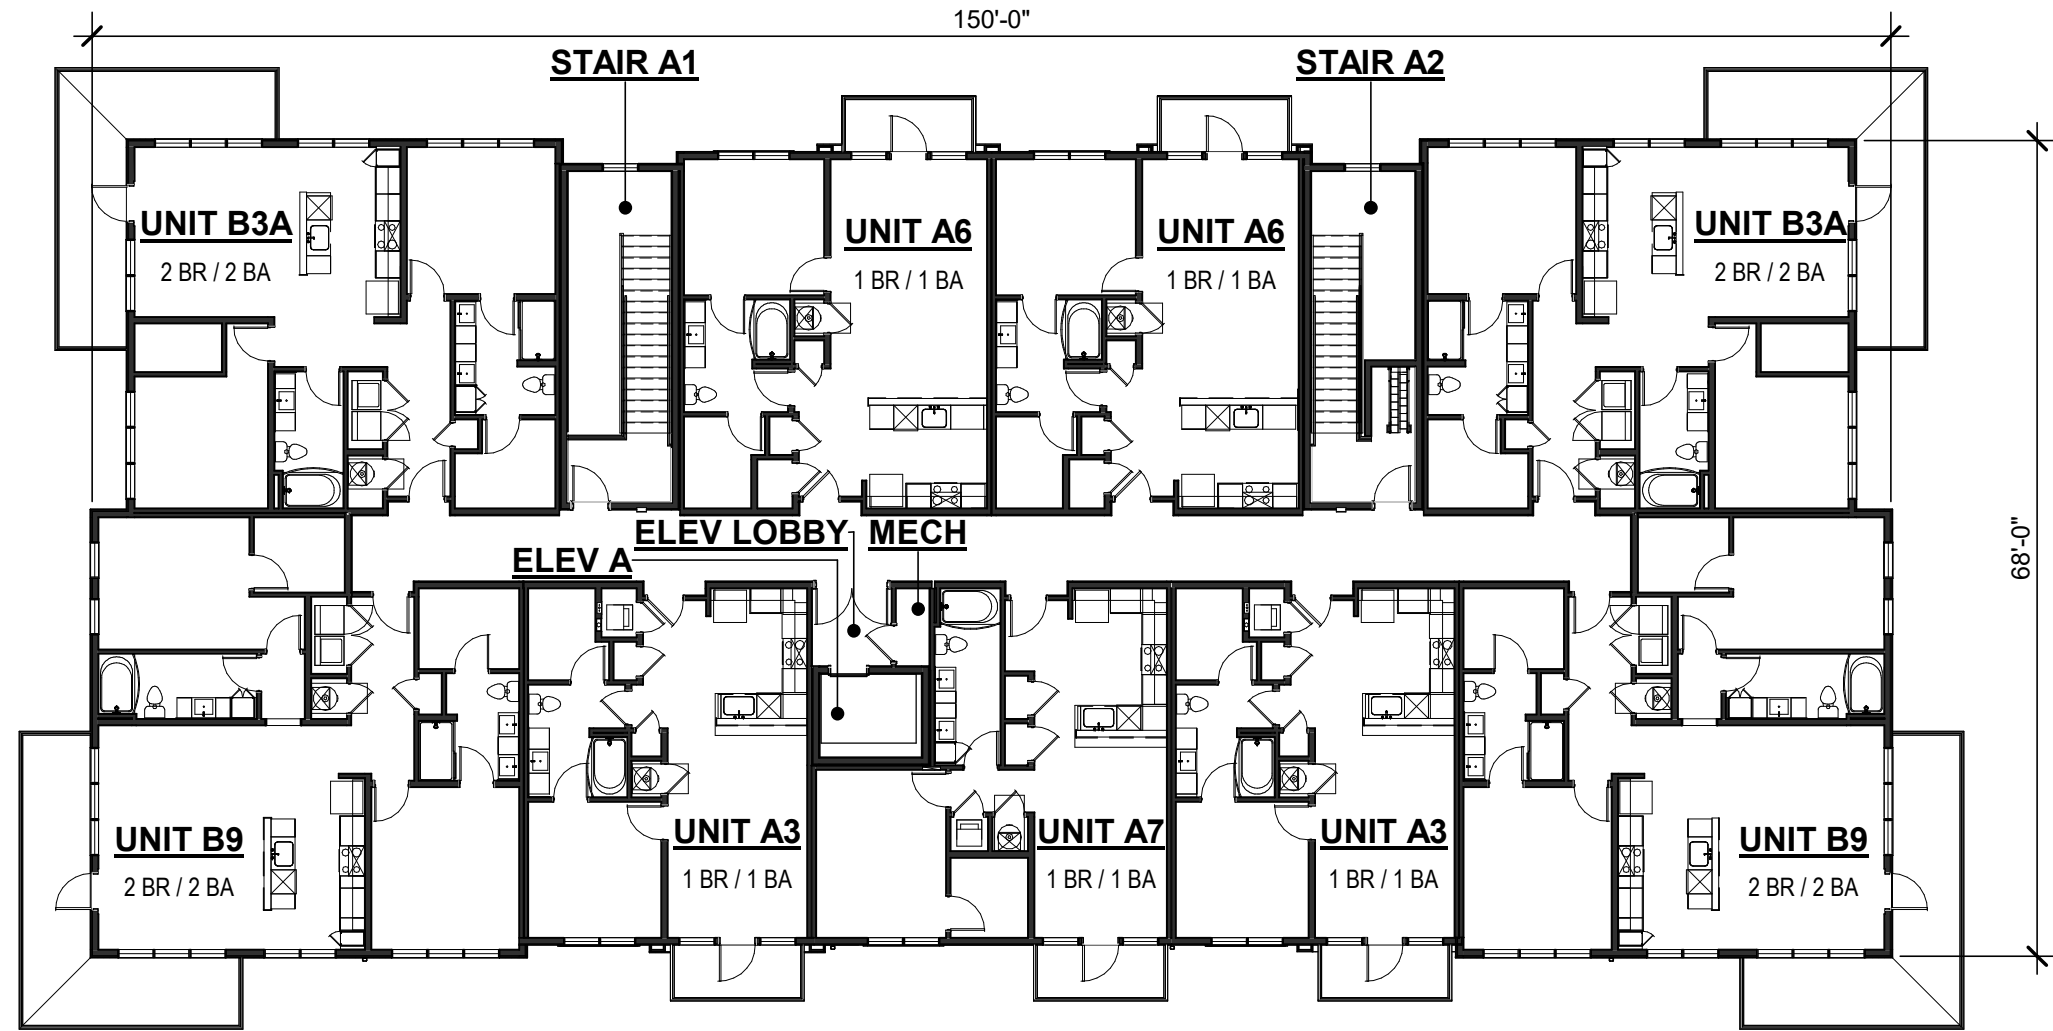


4 BUILDING A - 4TH FLOOR PLAN
1/16" = 1'-0"

BLDG #1 BLDG #5 BLDG #7

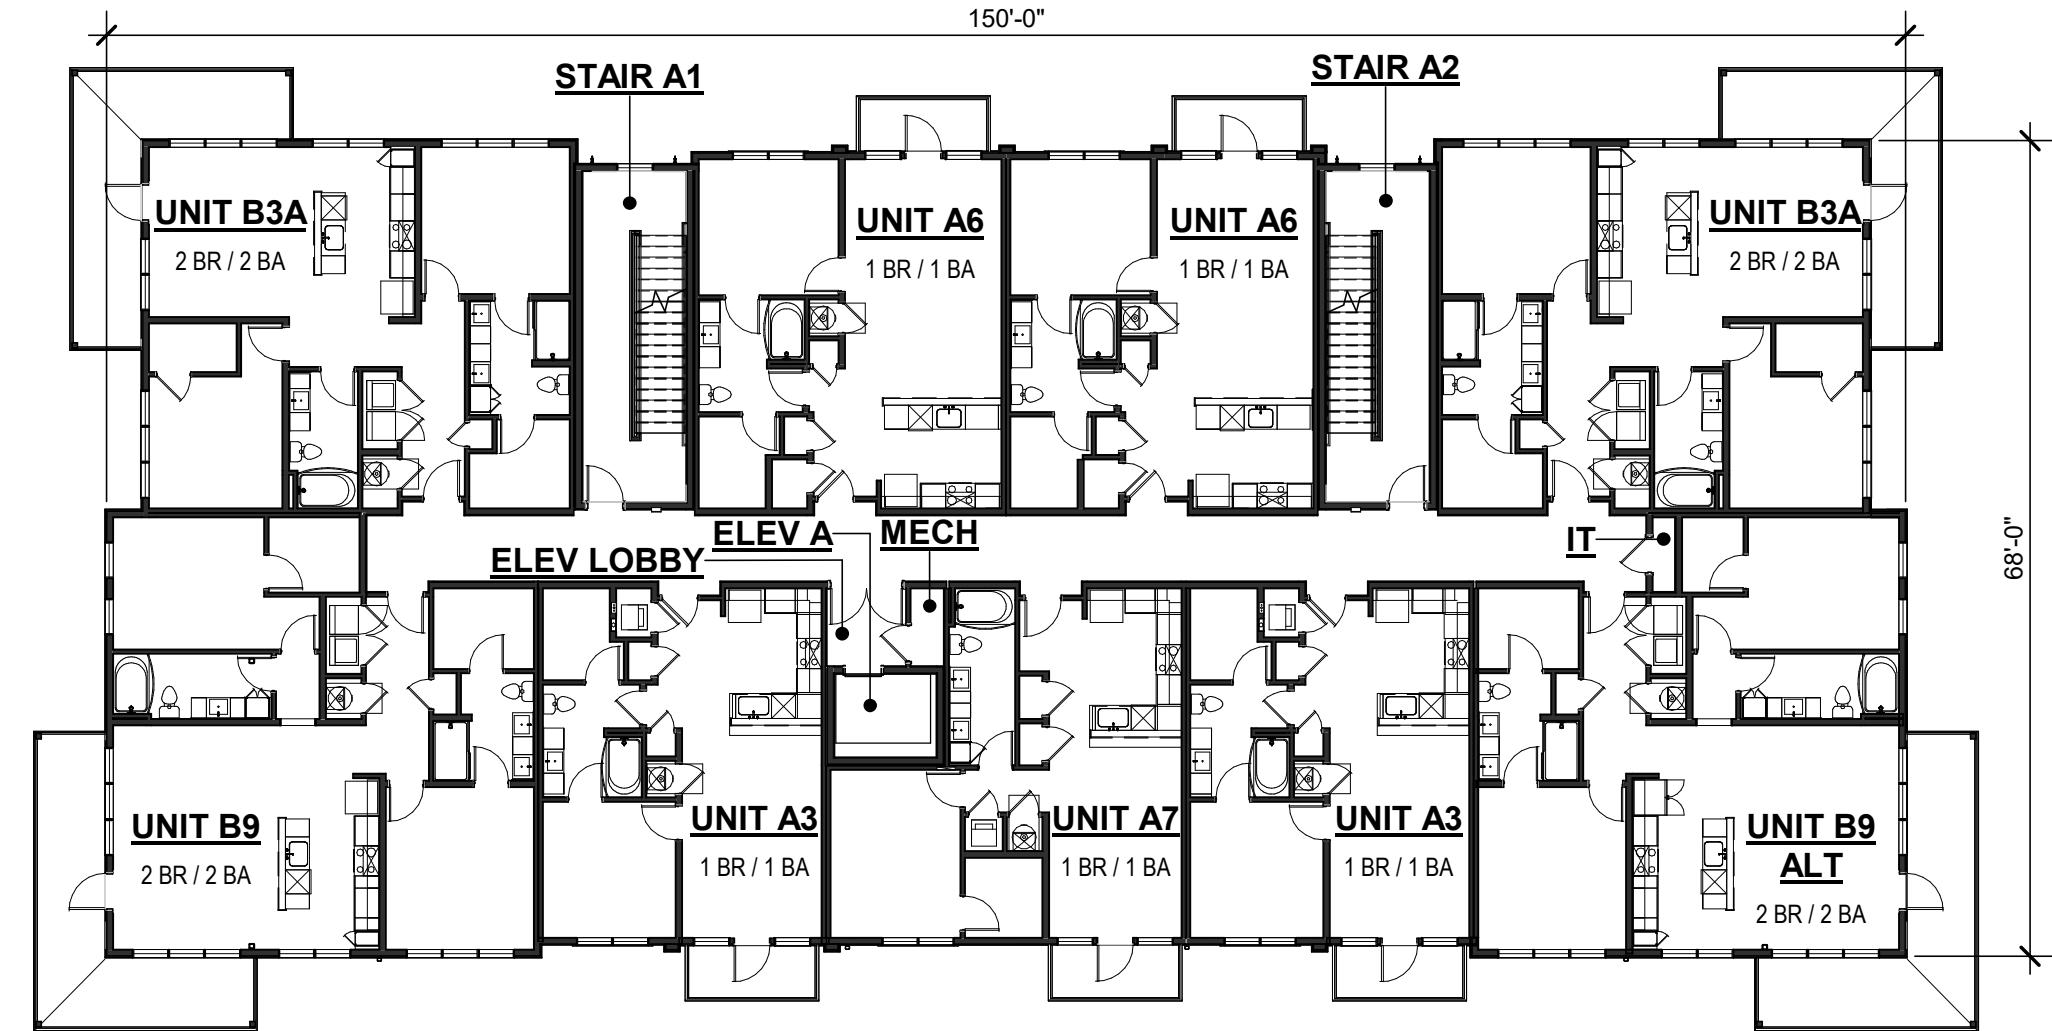


3 BUILDING A - 3RD FLOOR PLAN
1/16" = 1'-0"

BLDG #1 BLDG #6 BLDG #8

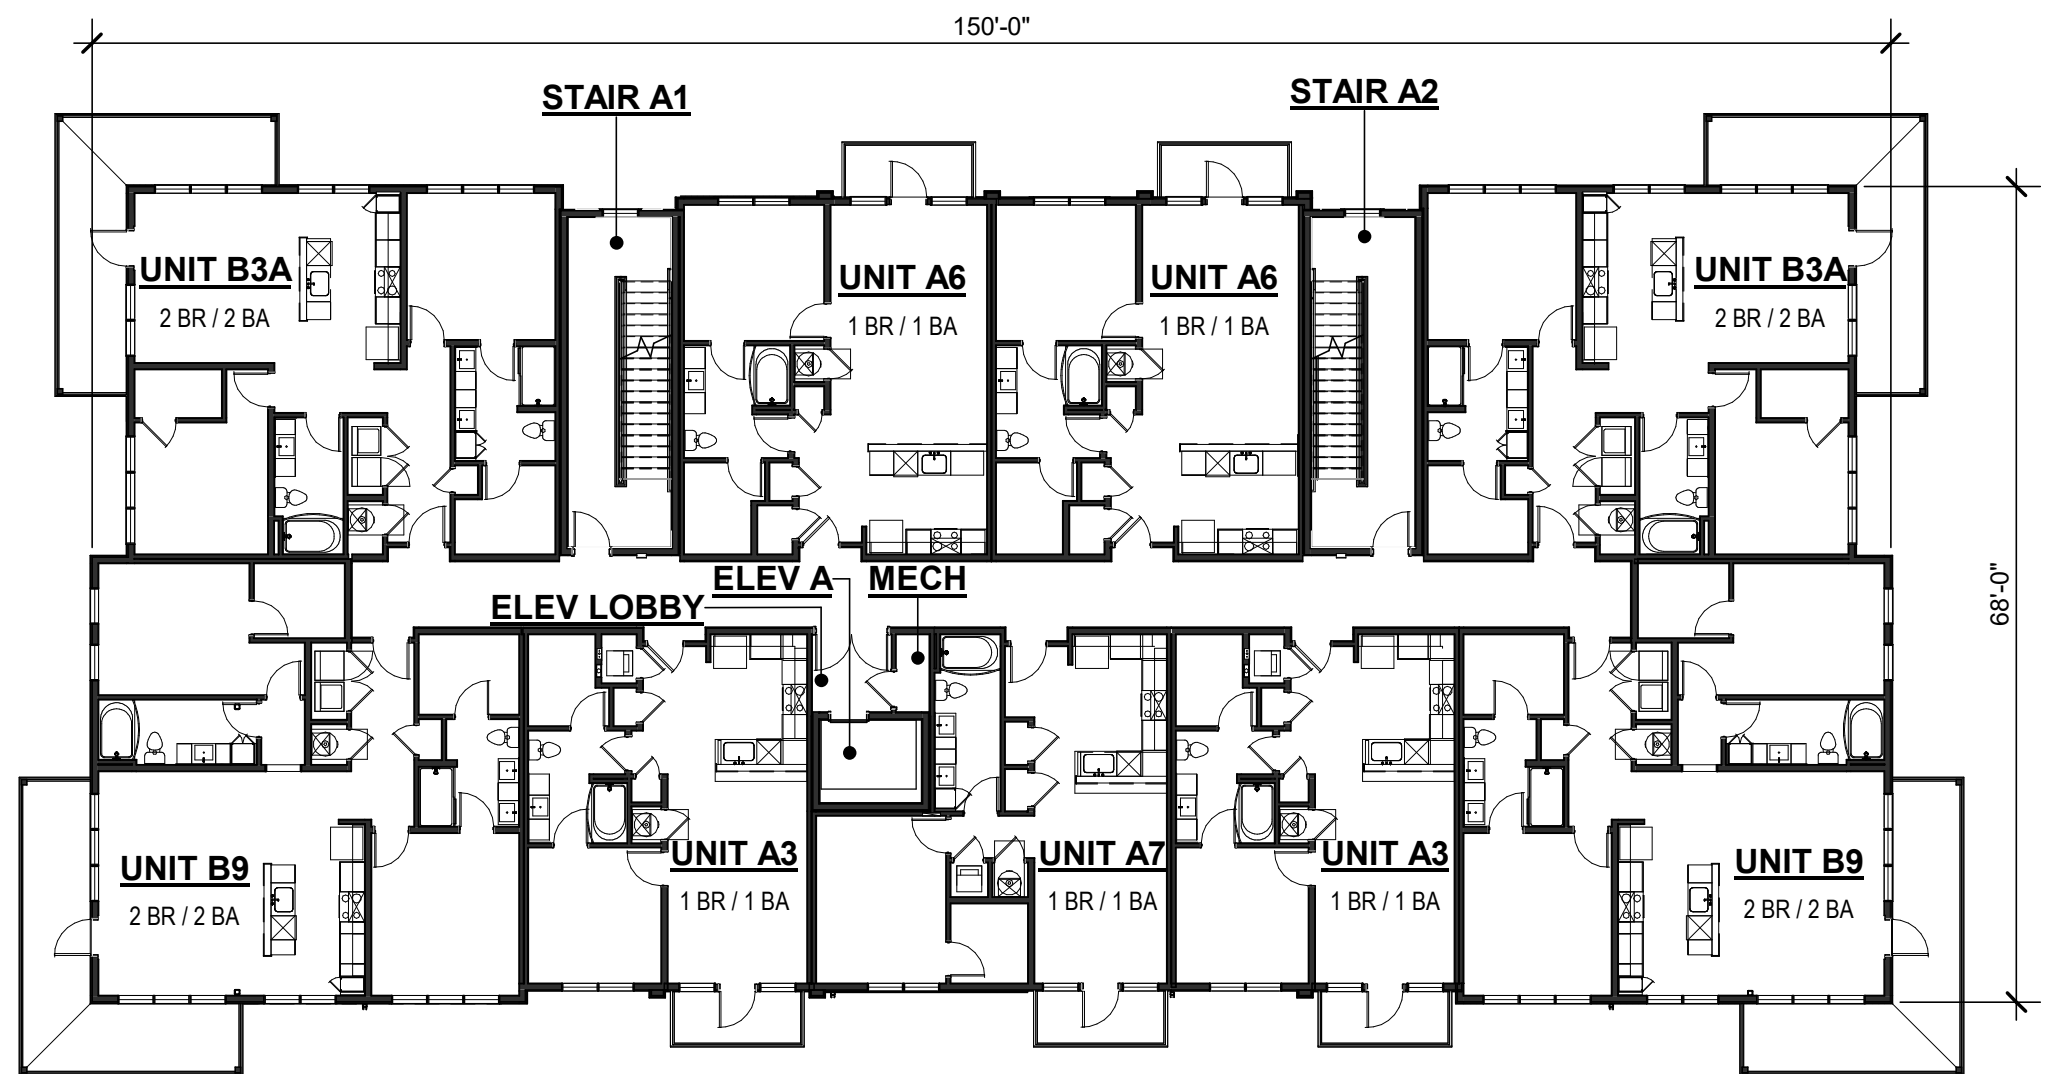

2 BUILDING A - 2ND FLOOR PLAN
1/16" = 1'-0"



BLDG #1 BLDG #5 BLDG #8

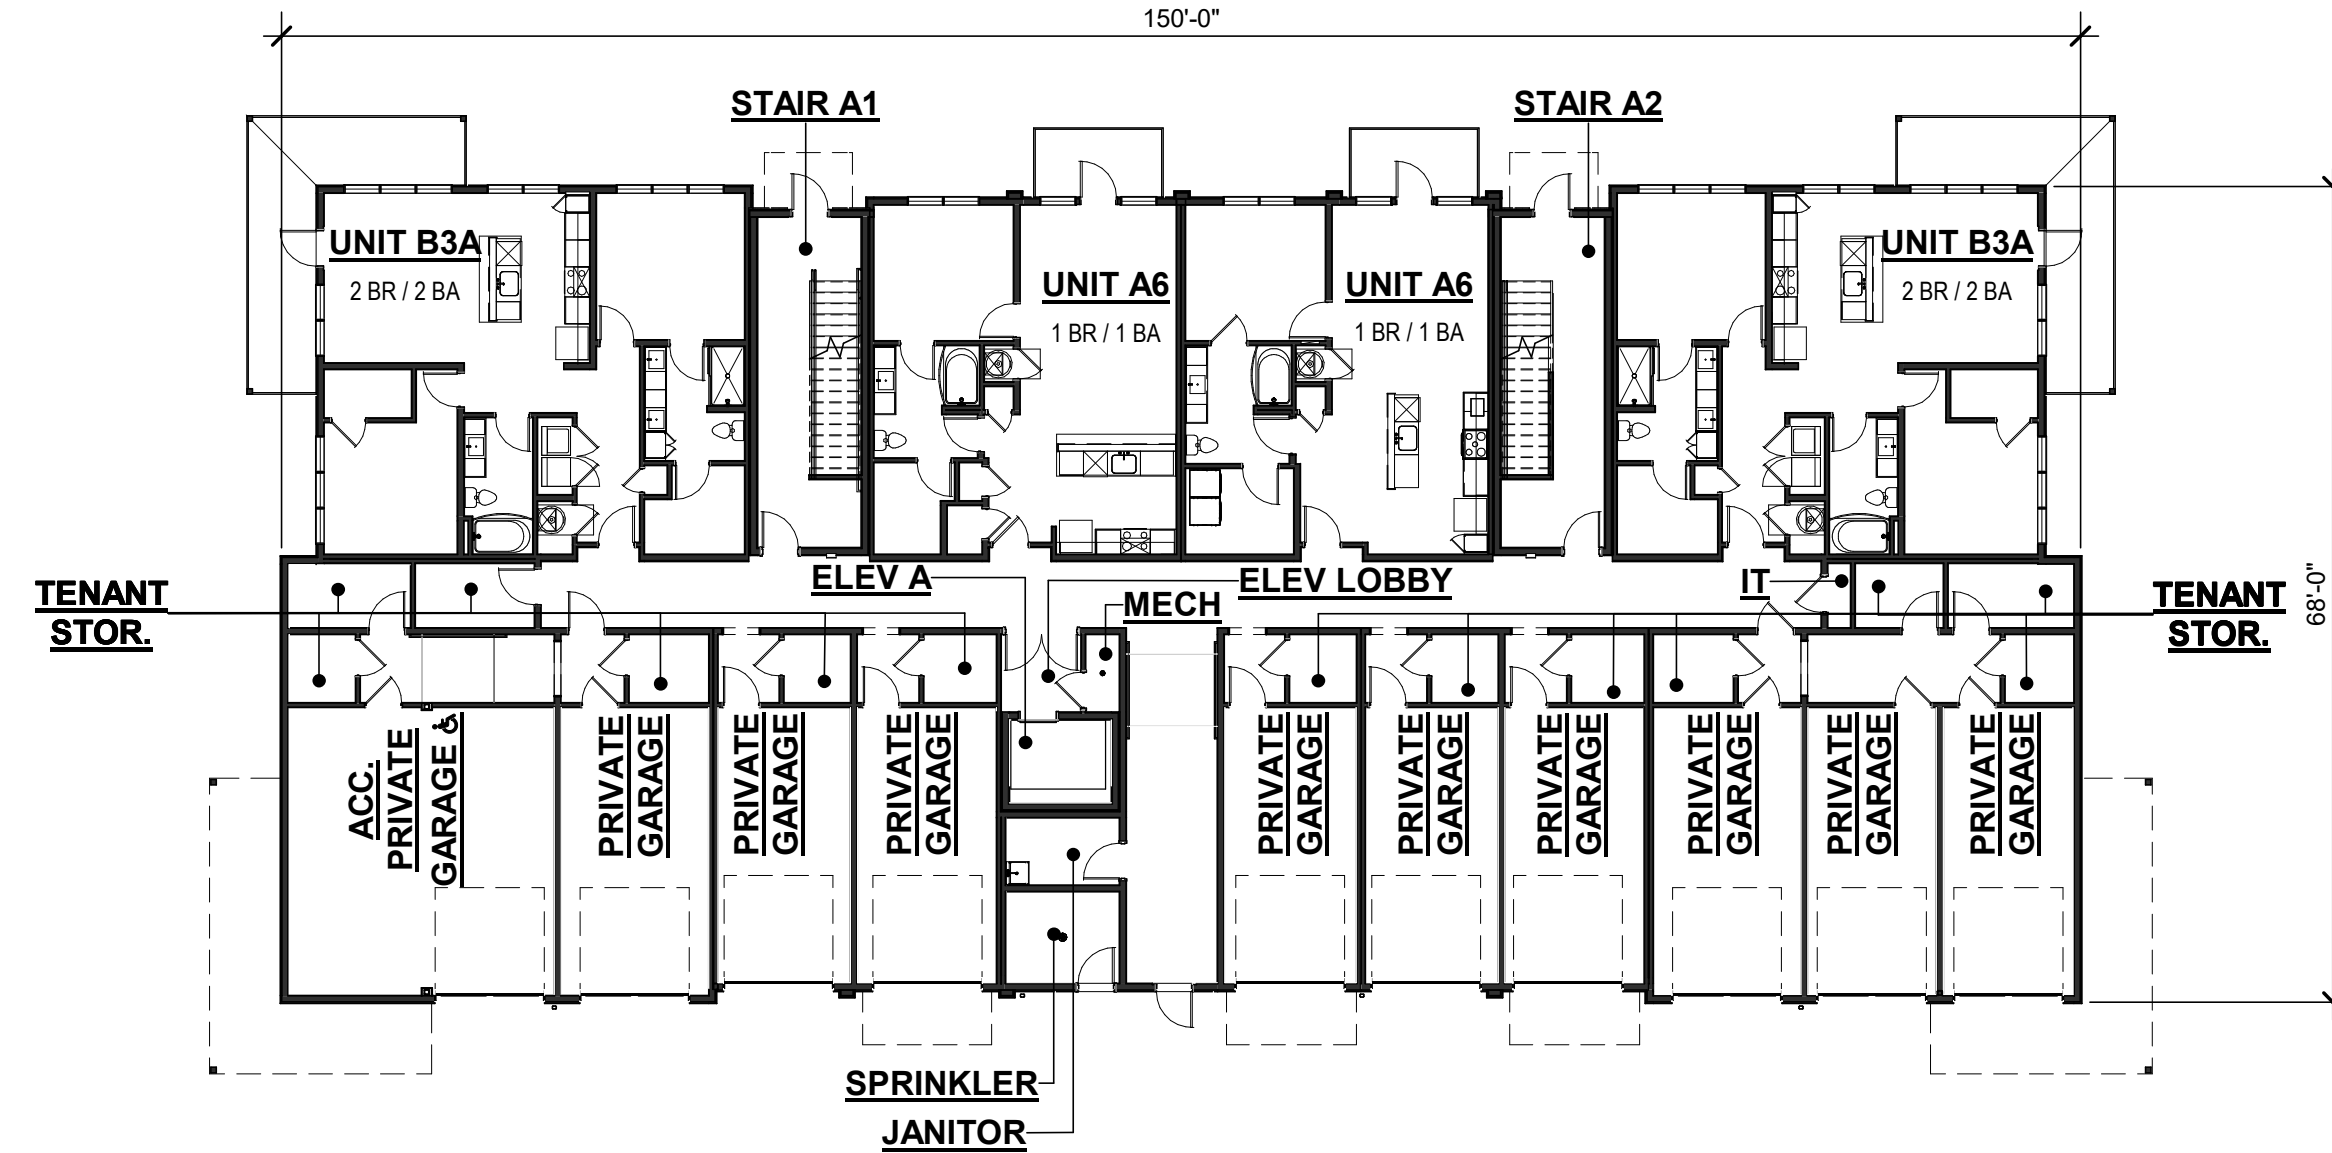


1 BUILDING A - 1ST FLOOR PLAN
1/16" = 1'-0"

BLDG #1 BLDG #6 BLDG #8


BUILDING A AREAS	
1ST FLOOR	APPROX. 11,100 SF
2ND FLOOR	APPROX. 11,100 SF
3RD FLOOR	APPROX. 11,100 SF
4TH FLOOR	APPROX. 11,100 SF
TOTAL	APPROX. 44,400 SF

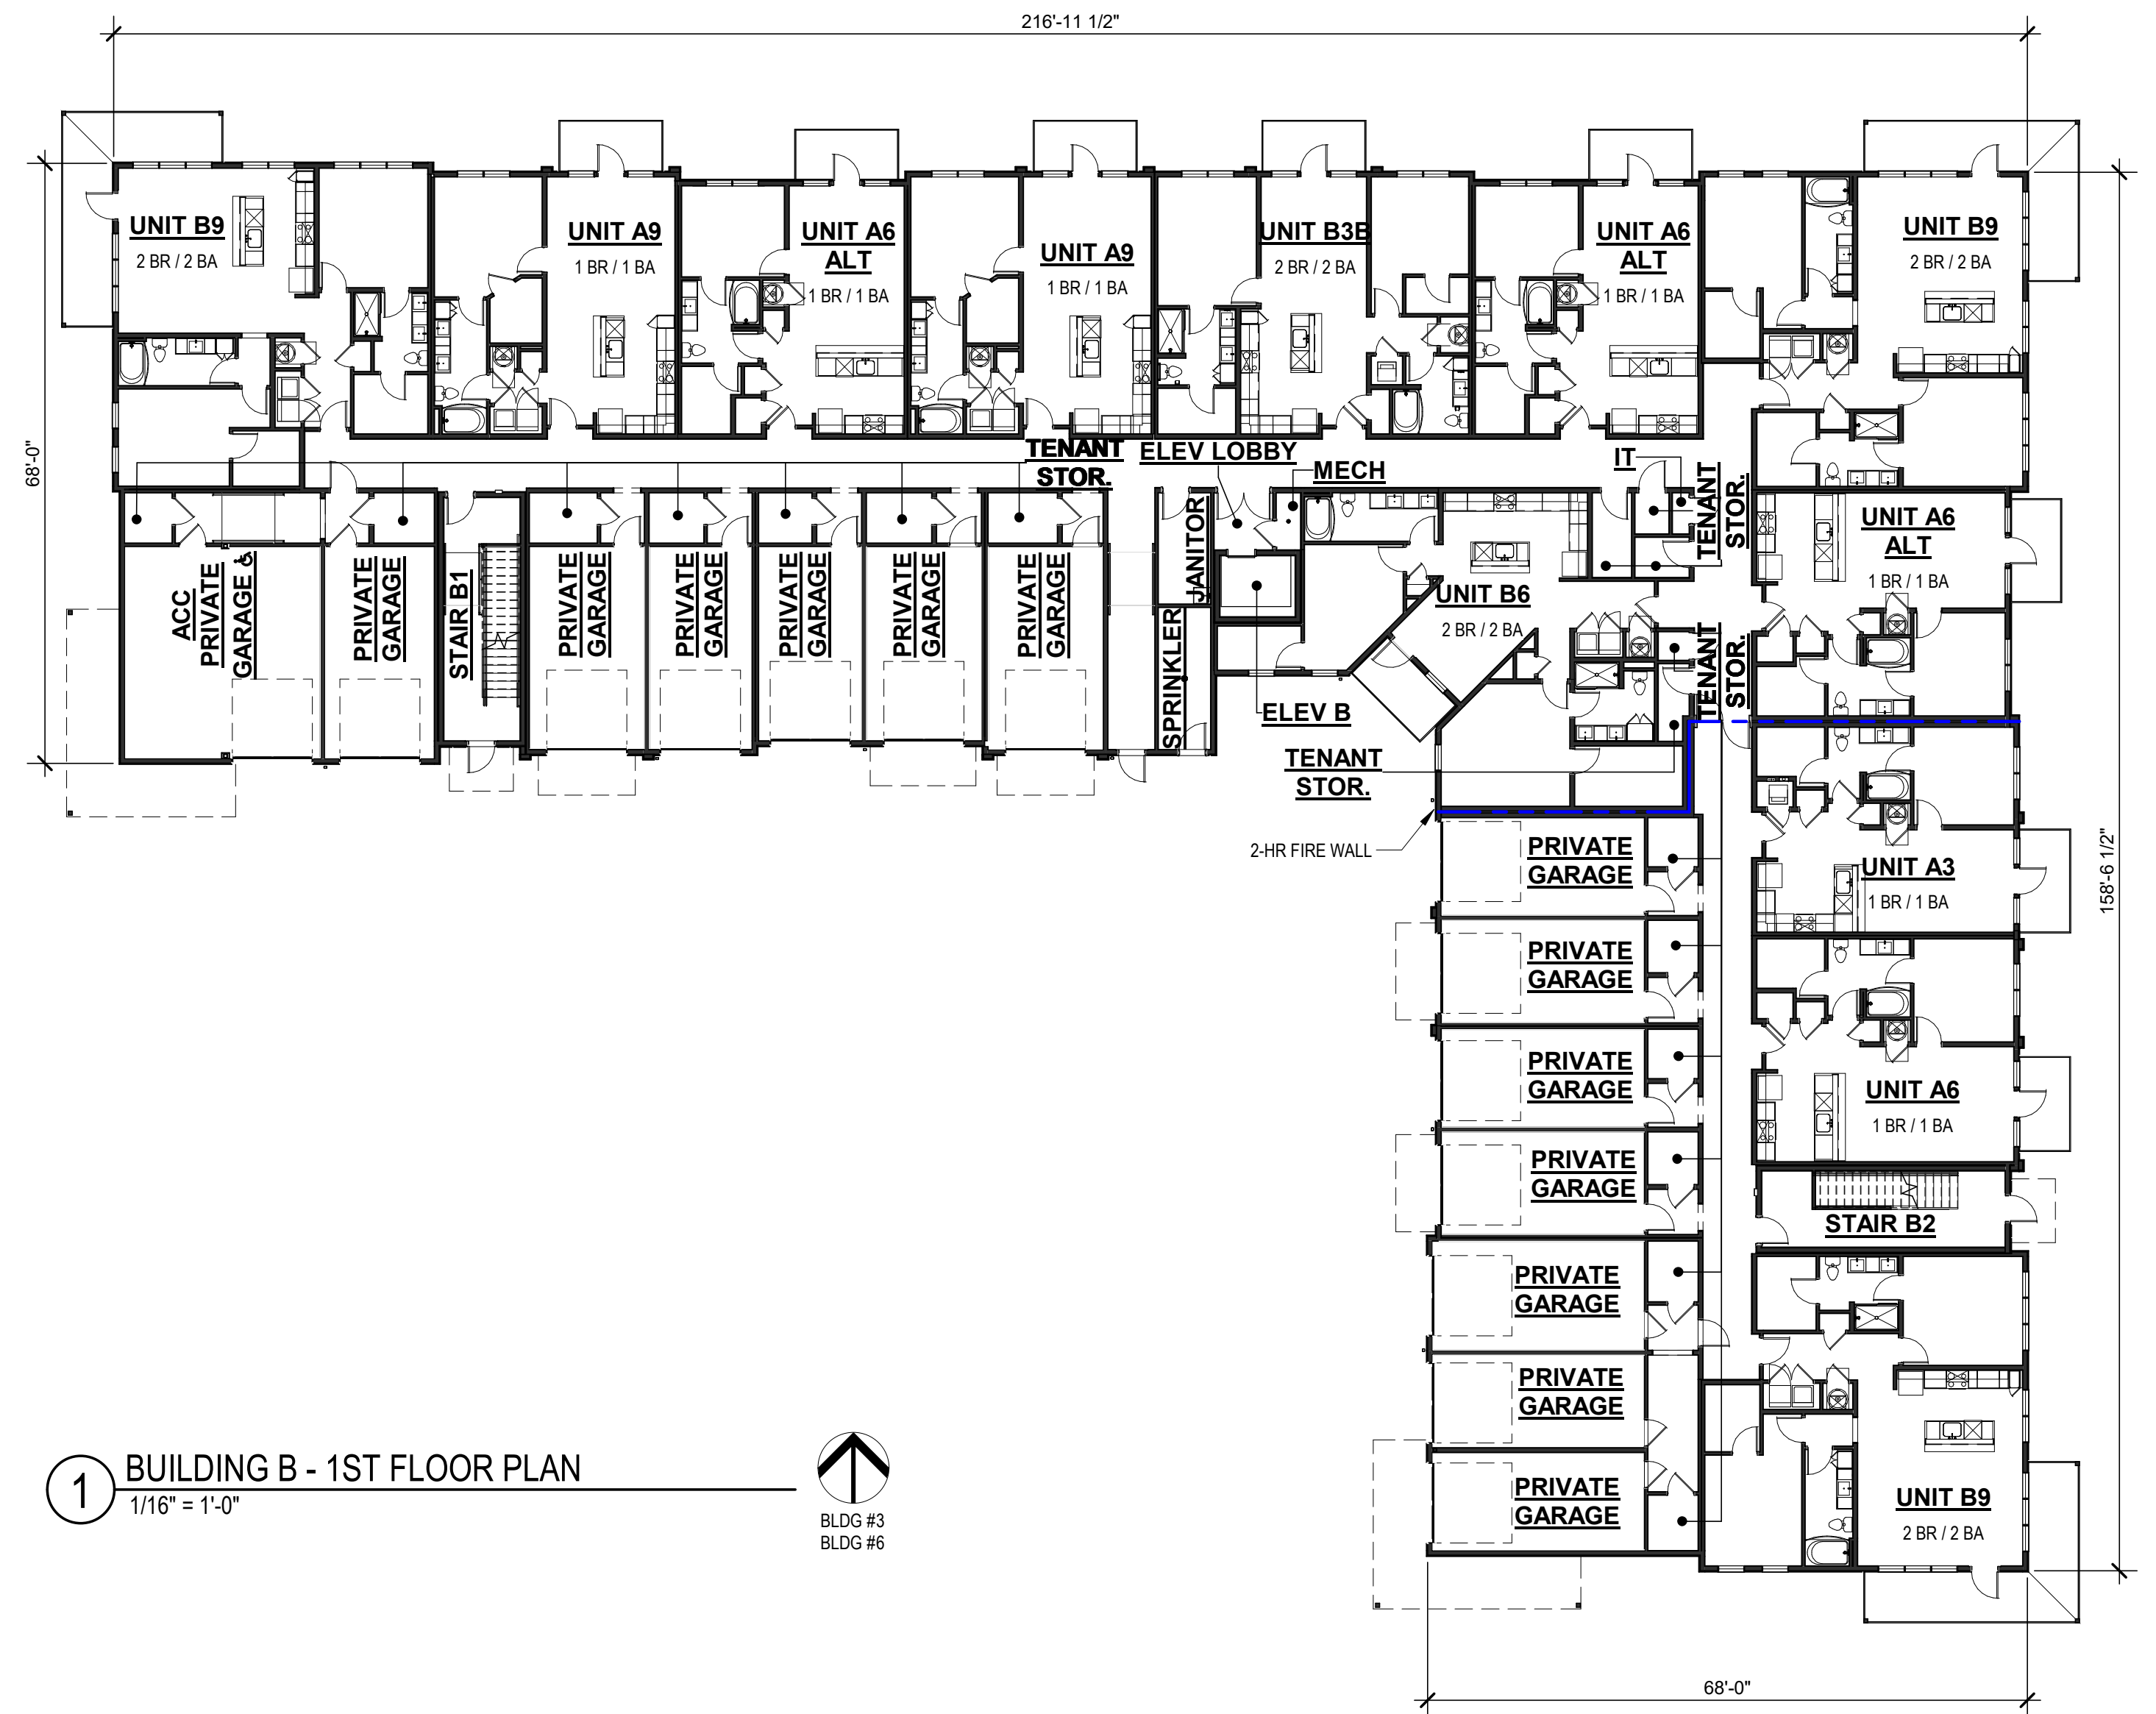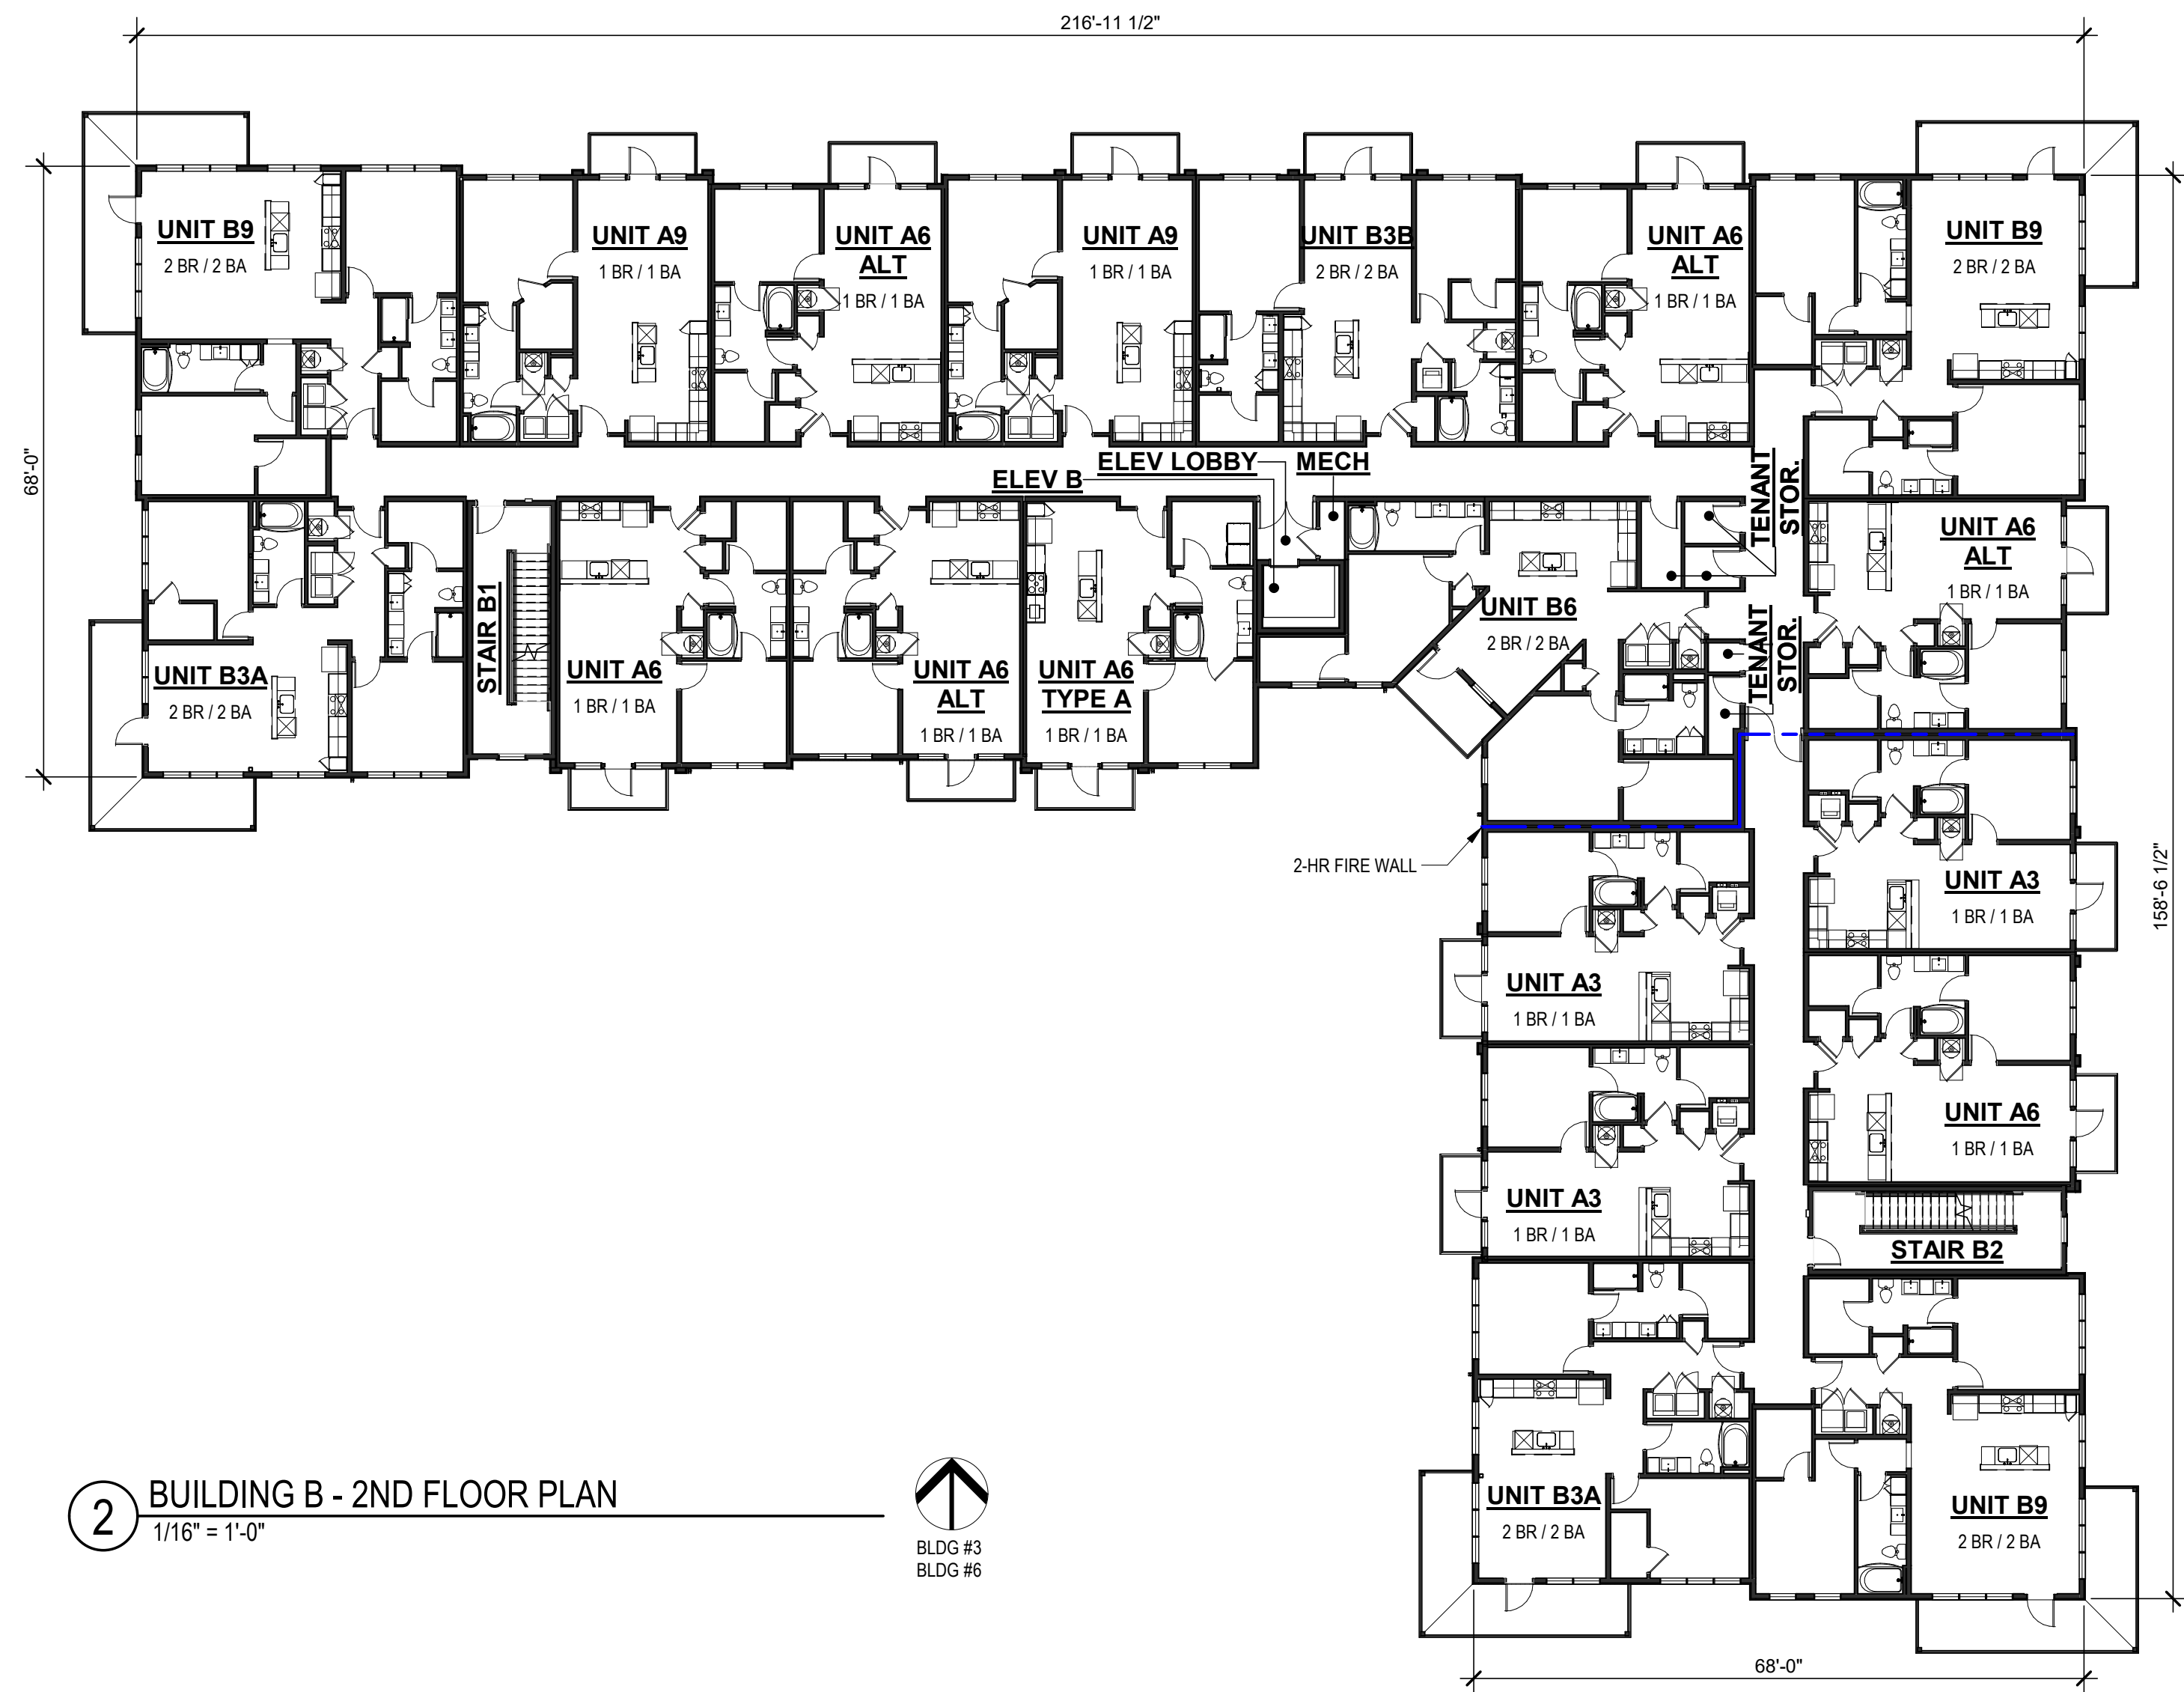

BUILDING B AREAS	
1ST FLOOR	APPROX. 22,200 SF
2ND FLOOR	APPROX. 22,200 SF
3RD FLOOR	APPROX. 22,200 SF
4TH FLOOR	APPROX. 22,200 SF
TOTAL	APPROX. 88,800 SF

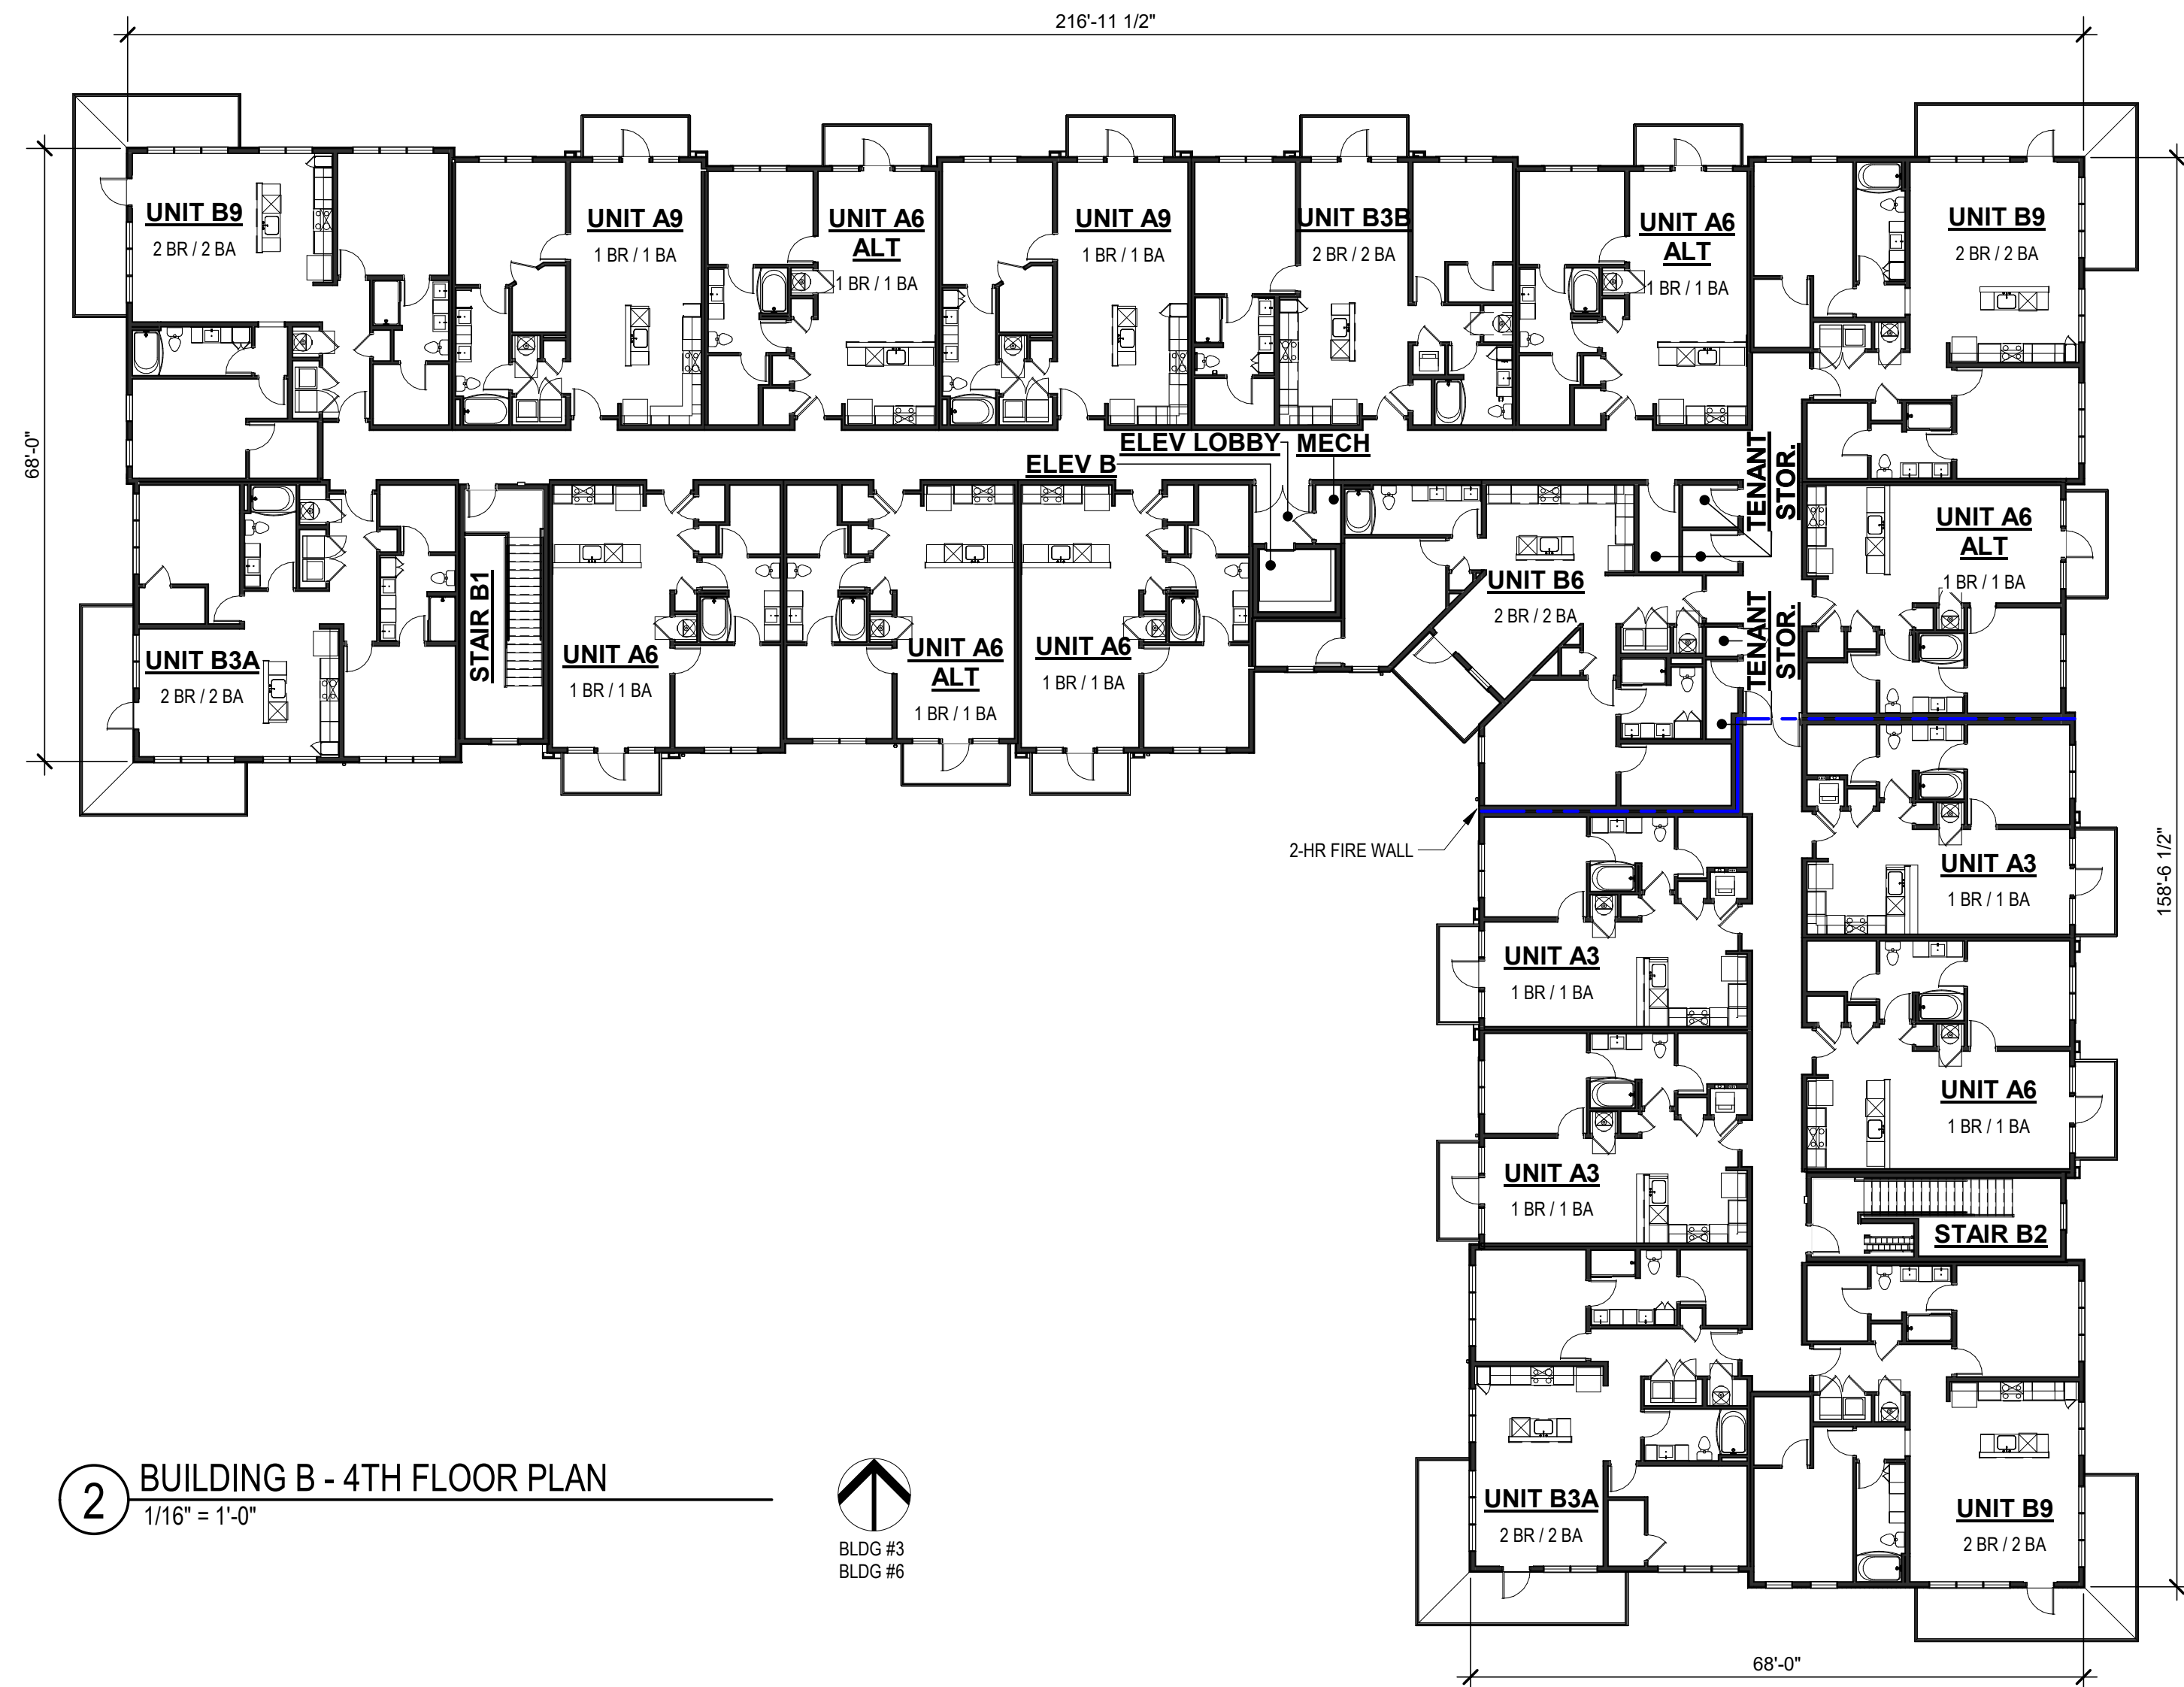


② BUILDING B - 4TH FLOOR PLAN
1/16" = 1'-0"

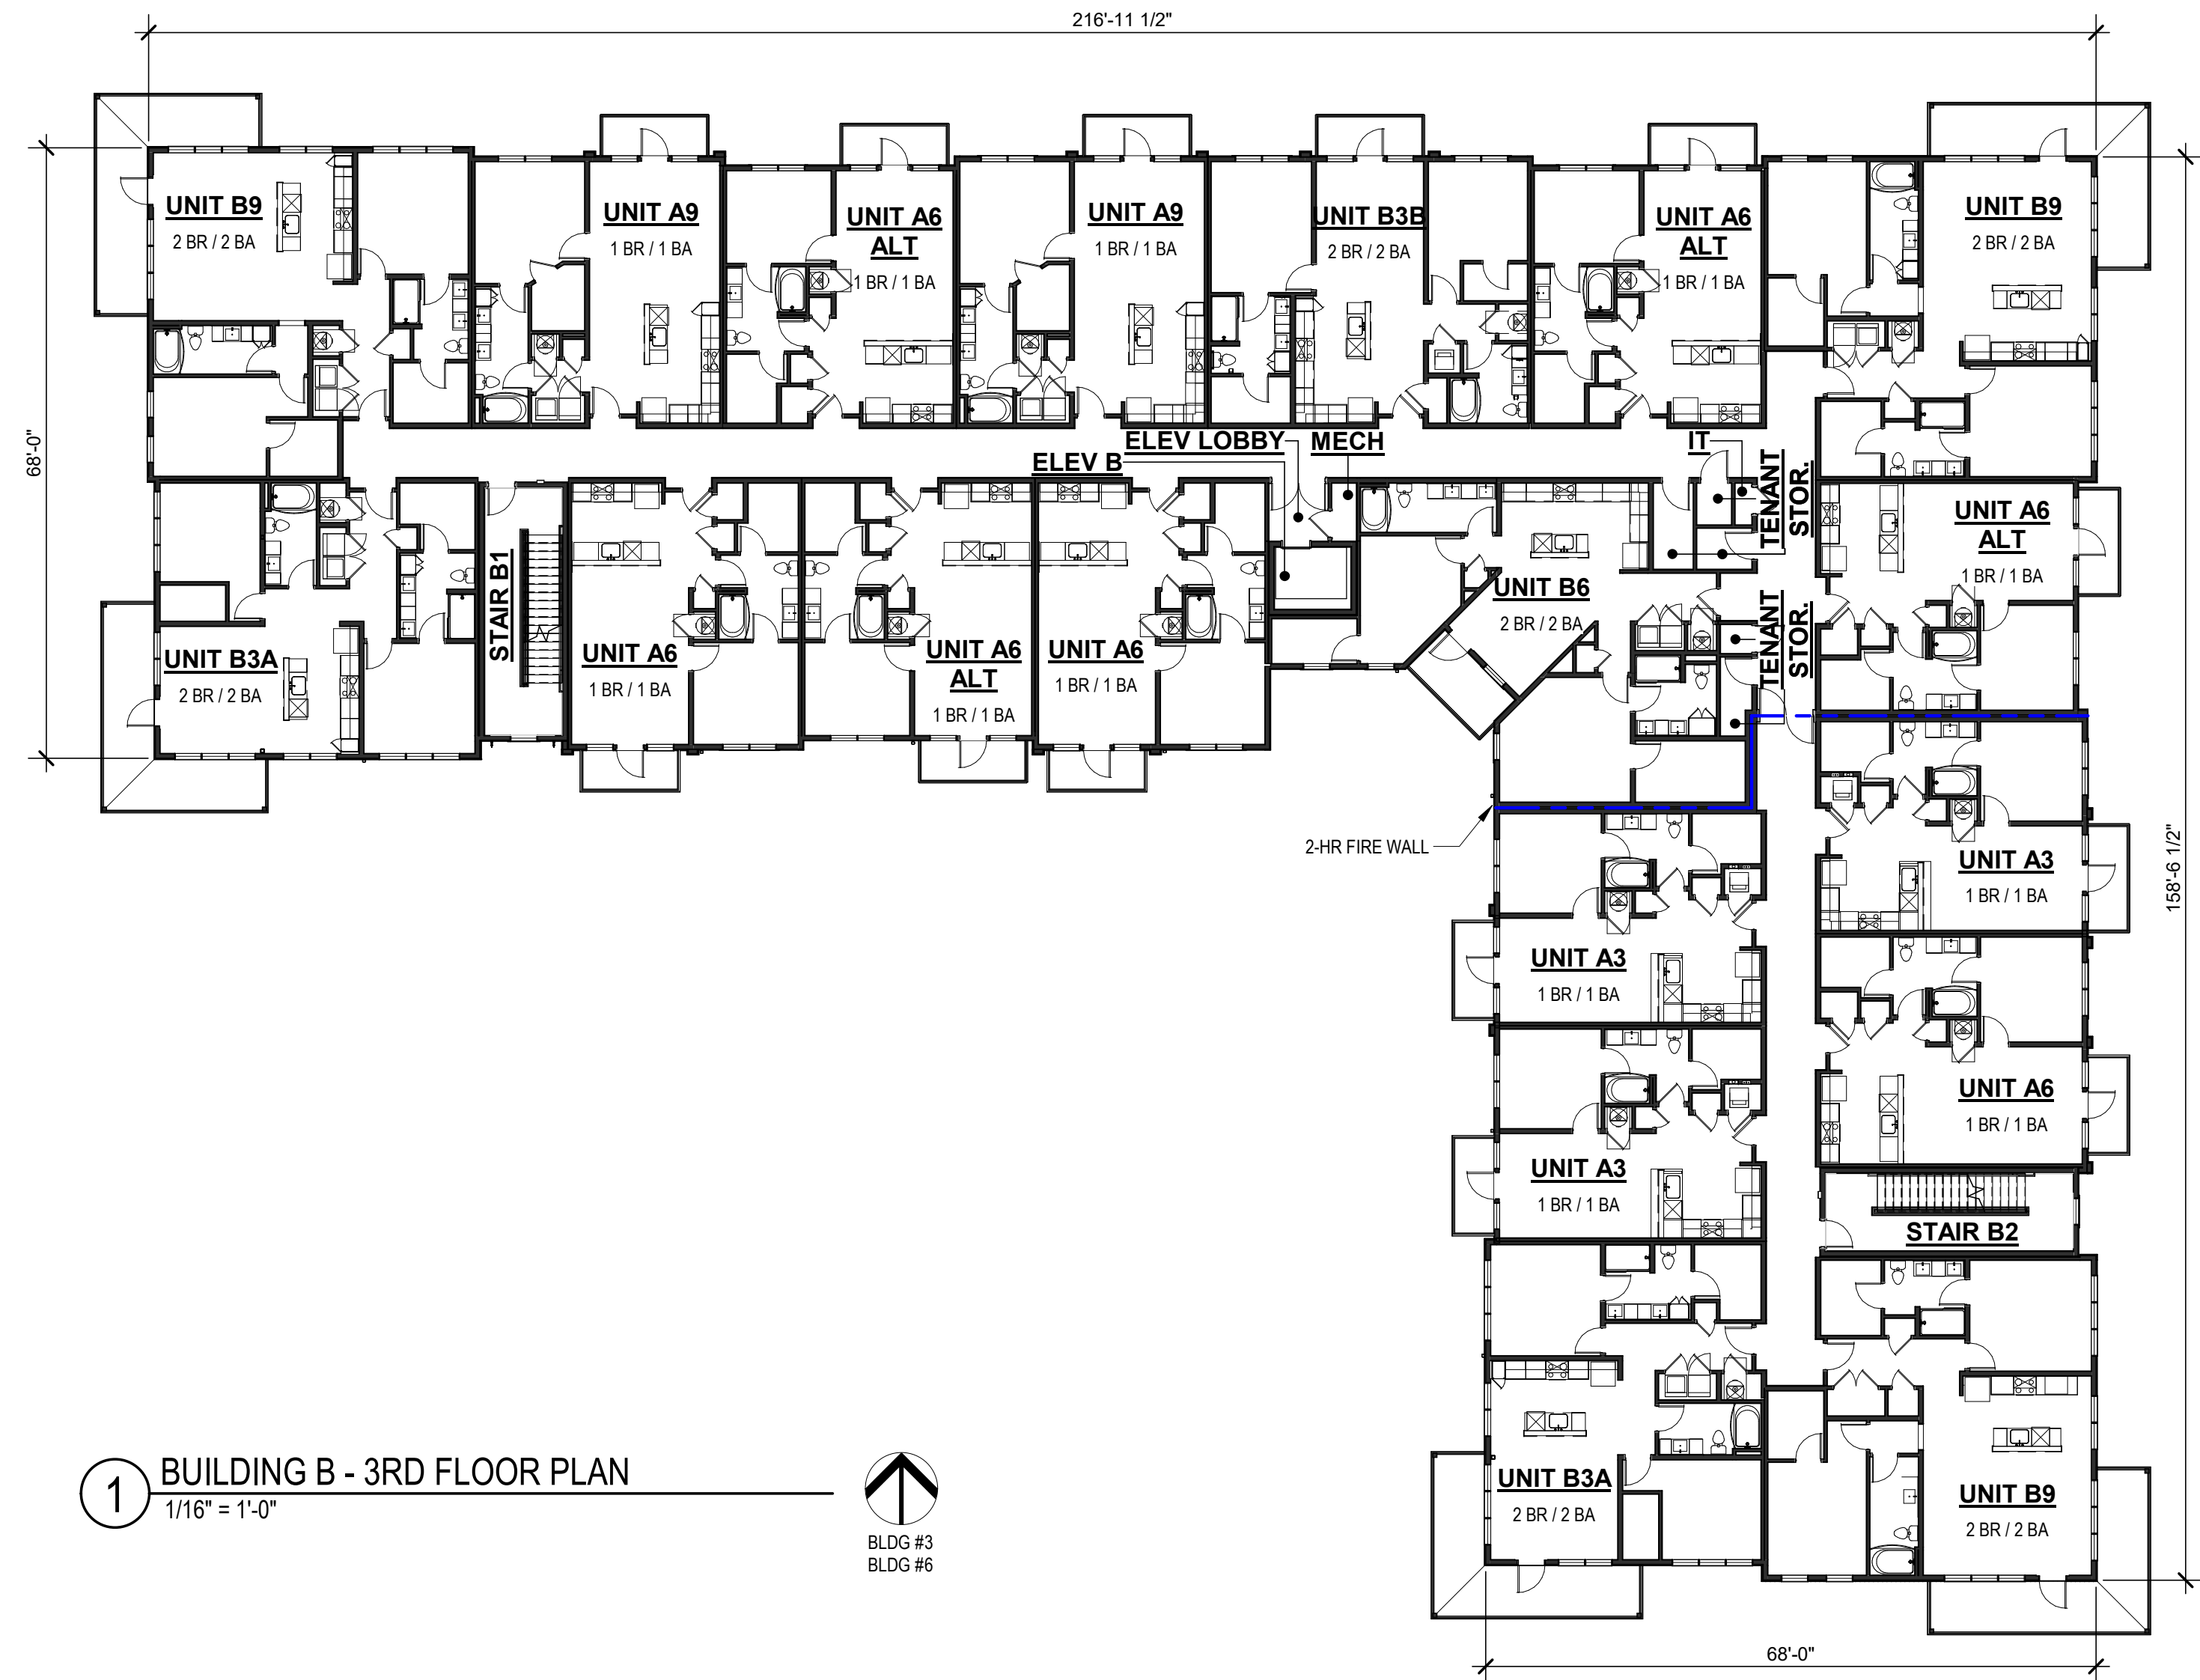


① BUILDING B - 3RD FLOOR PLAN
1/16" = 1'-0"




BUILDING B AREAS	
1ST FLOOR	APPROX. 22,200 SF
2ND FLOOR	APPROX. 22,200 SF
3RD FLOOR	APPROX. 22,200 SF
4TH FLOOR	APPROX. 22,200 SF
TOTAL	APPROX. 88,800 SF

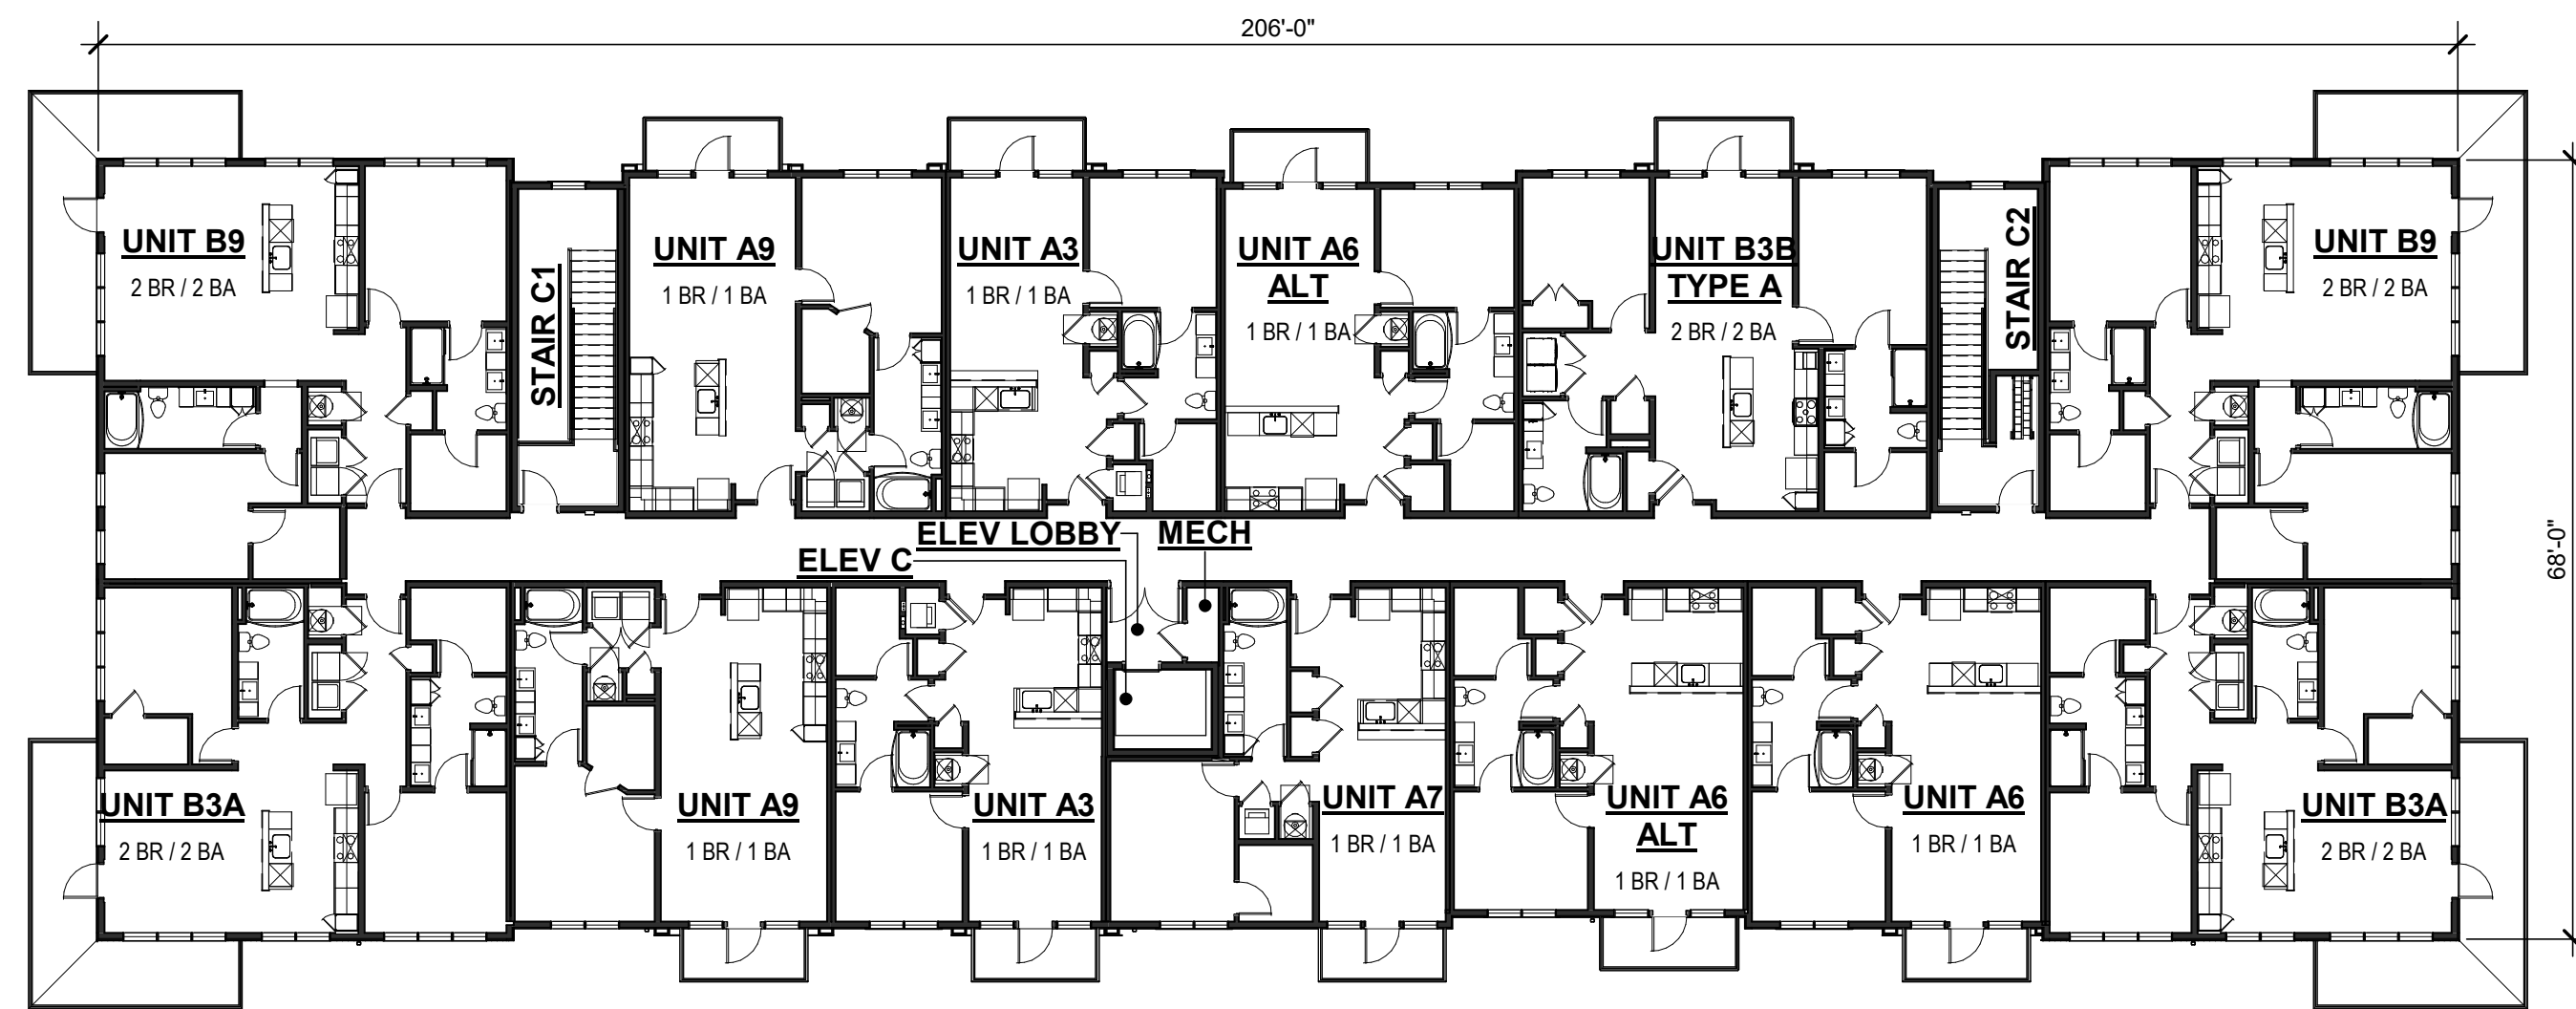


4 BUILDING C - 4TH FLOOR PLAN
1/16" = 1'-0"

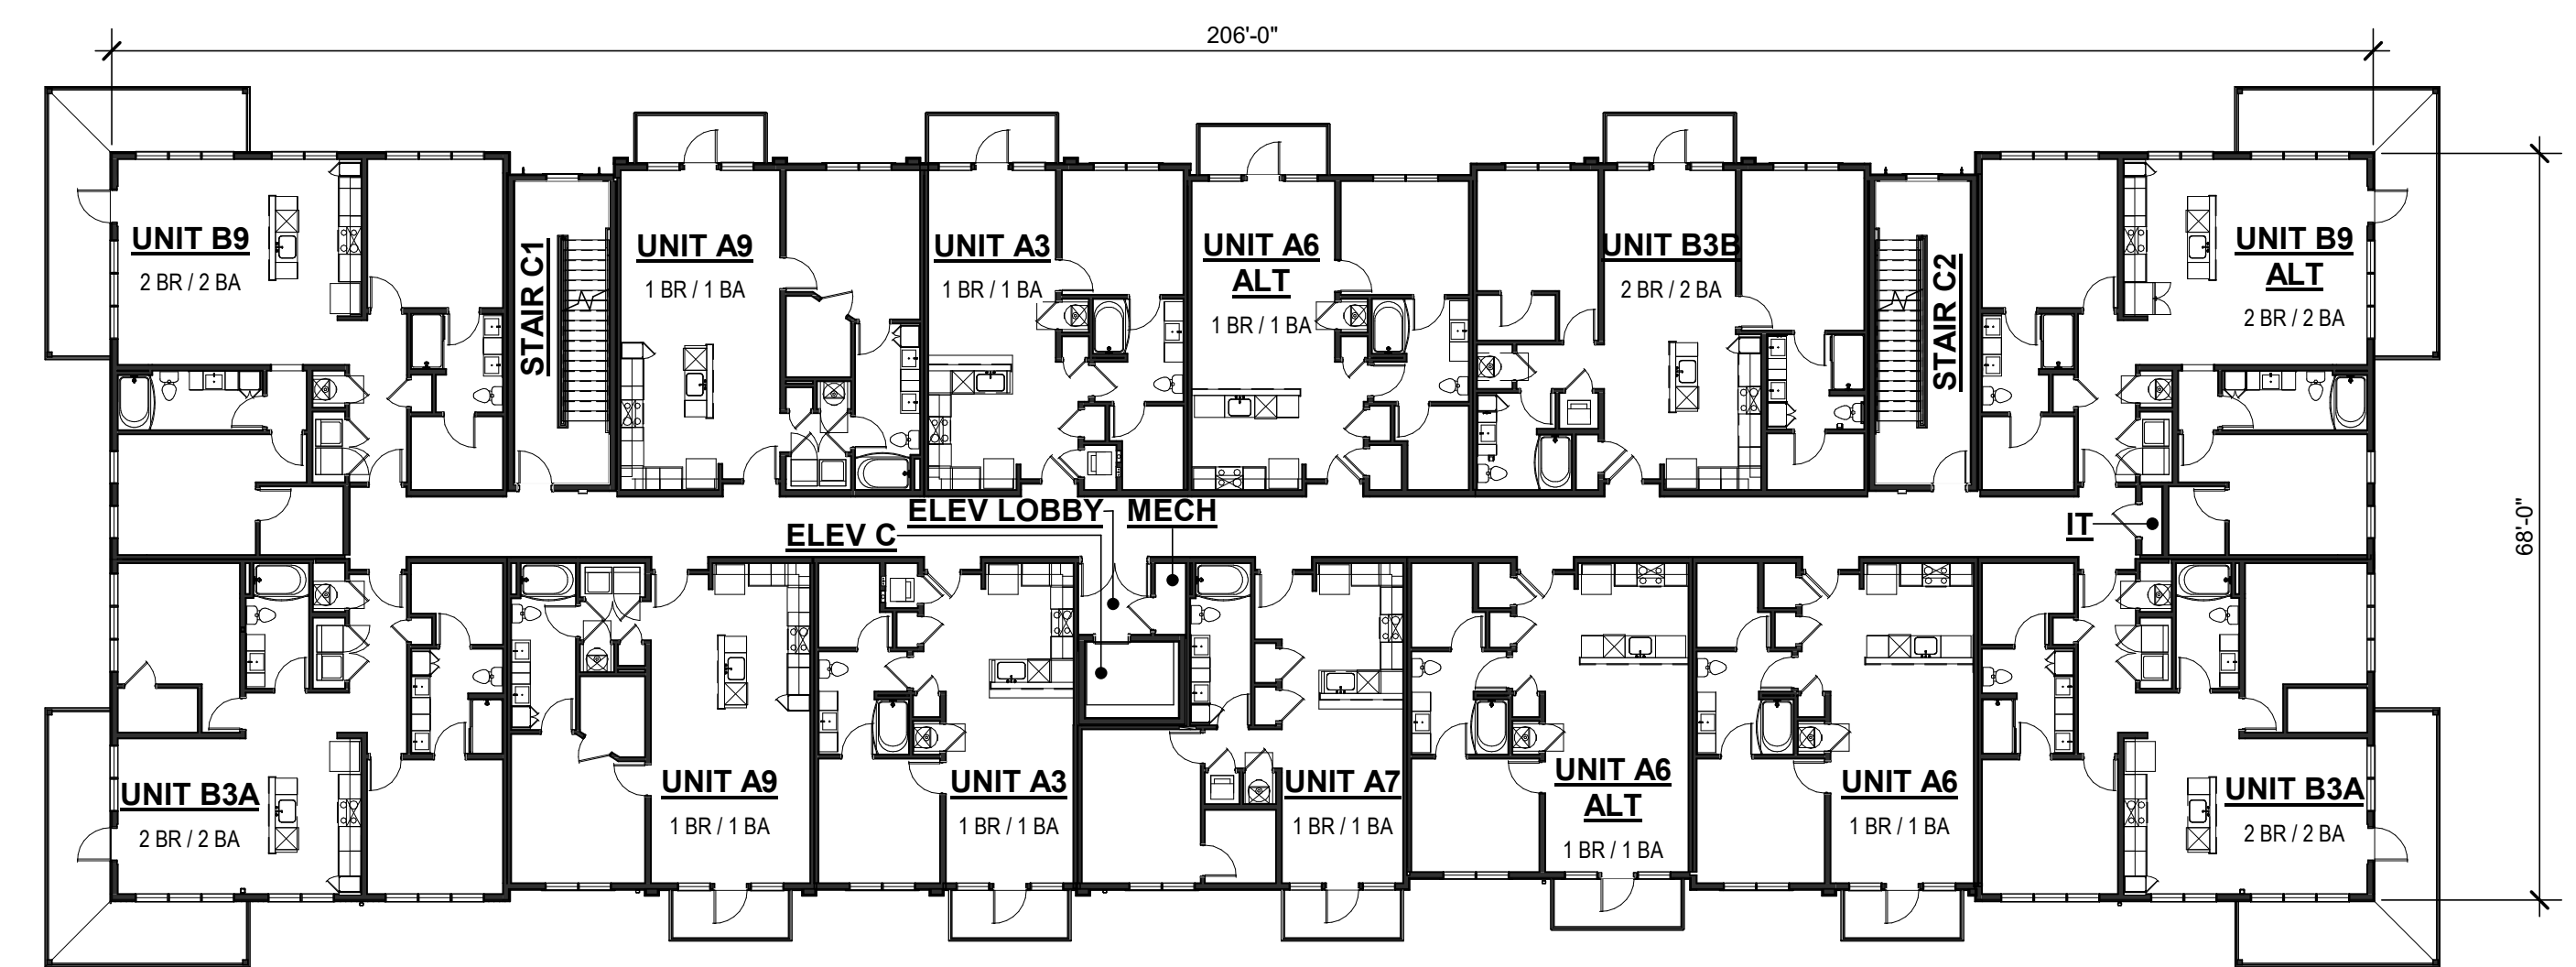

3 BUILDING C - 3RD FLOOR PLAN
1/16" = 1'-0"

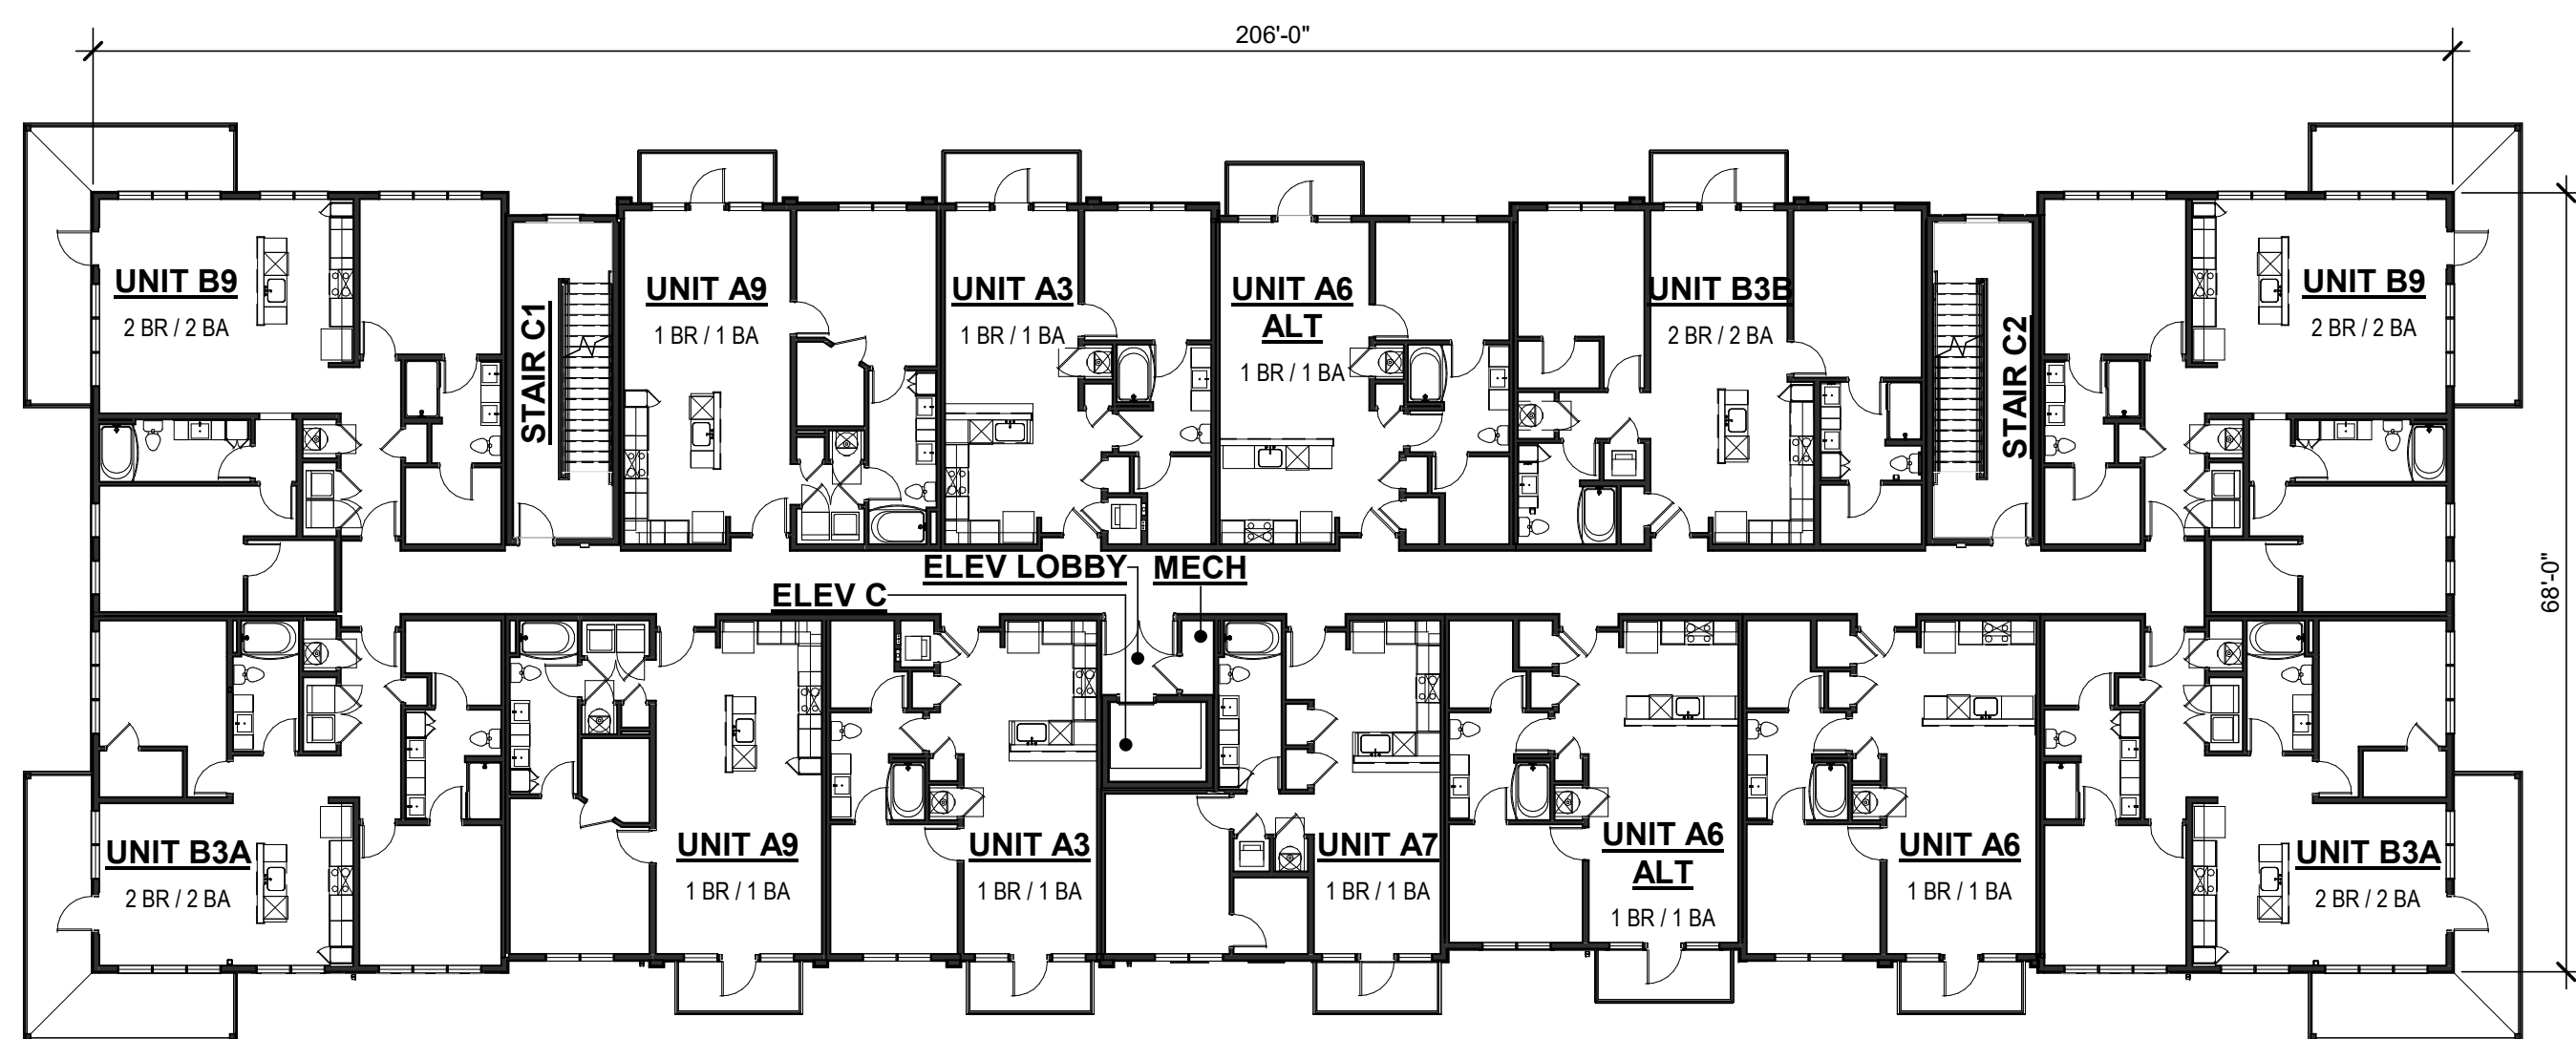


2 BUILDING C - 2ND FLOOR PLAN
1/16" = 1'-0"

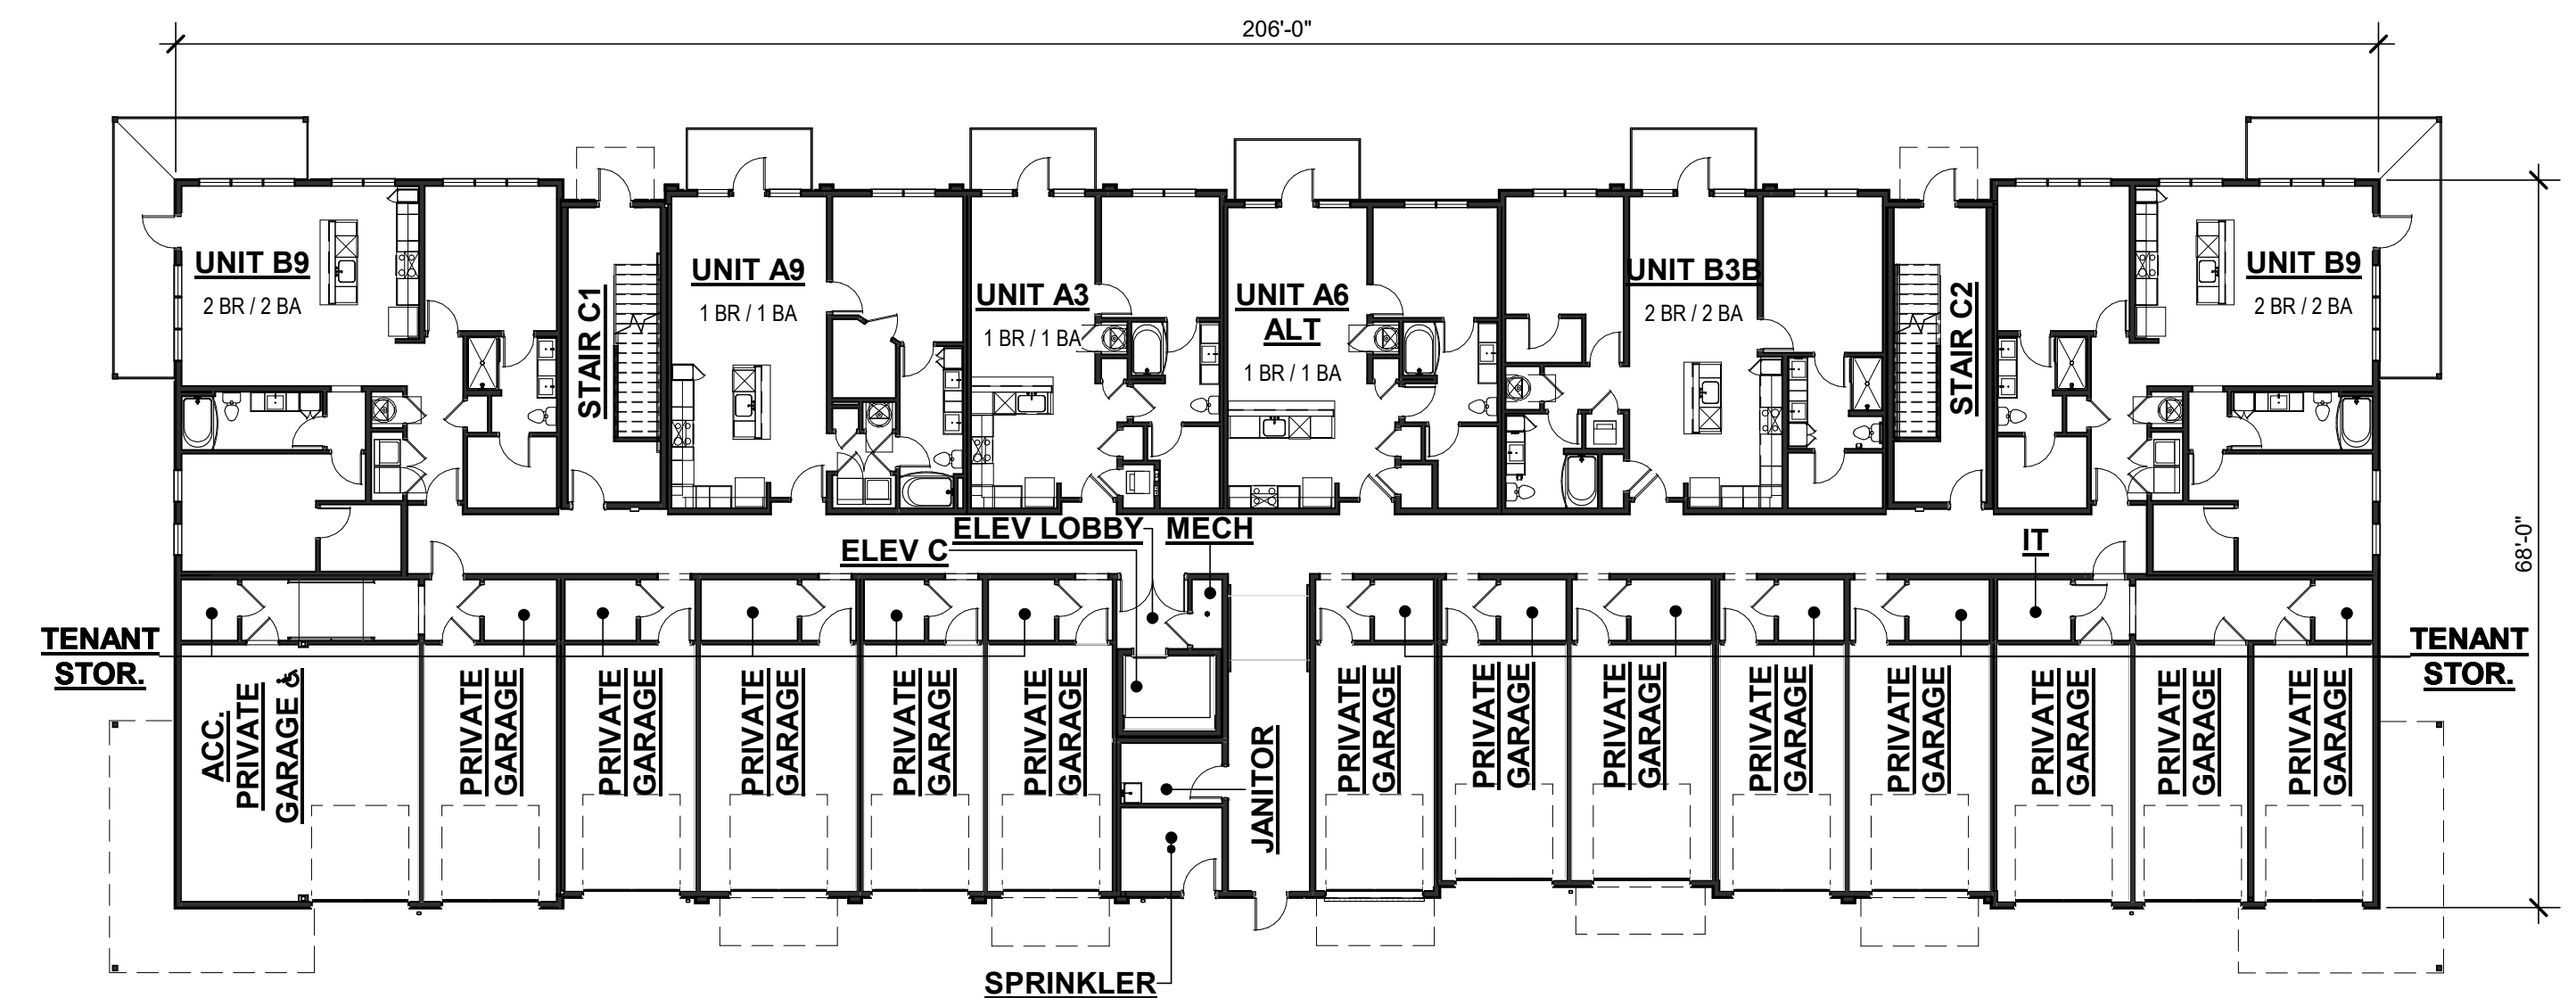


1 BUILDING C - 1ST FLOOR PLAN
1/16" = 1'-0"


BUILDING C AREAS	
1ST FLOOR	APPROX. 15,200 SF
2ND FLOOR	APPROX. 15,200 SF
3RD FLOOR	APPROX. 15,200 SF
4TH FLOOR	APPROX. 15,200 SF
TOTAL	APPROX. 60,800 SF

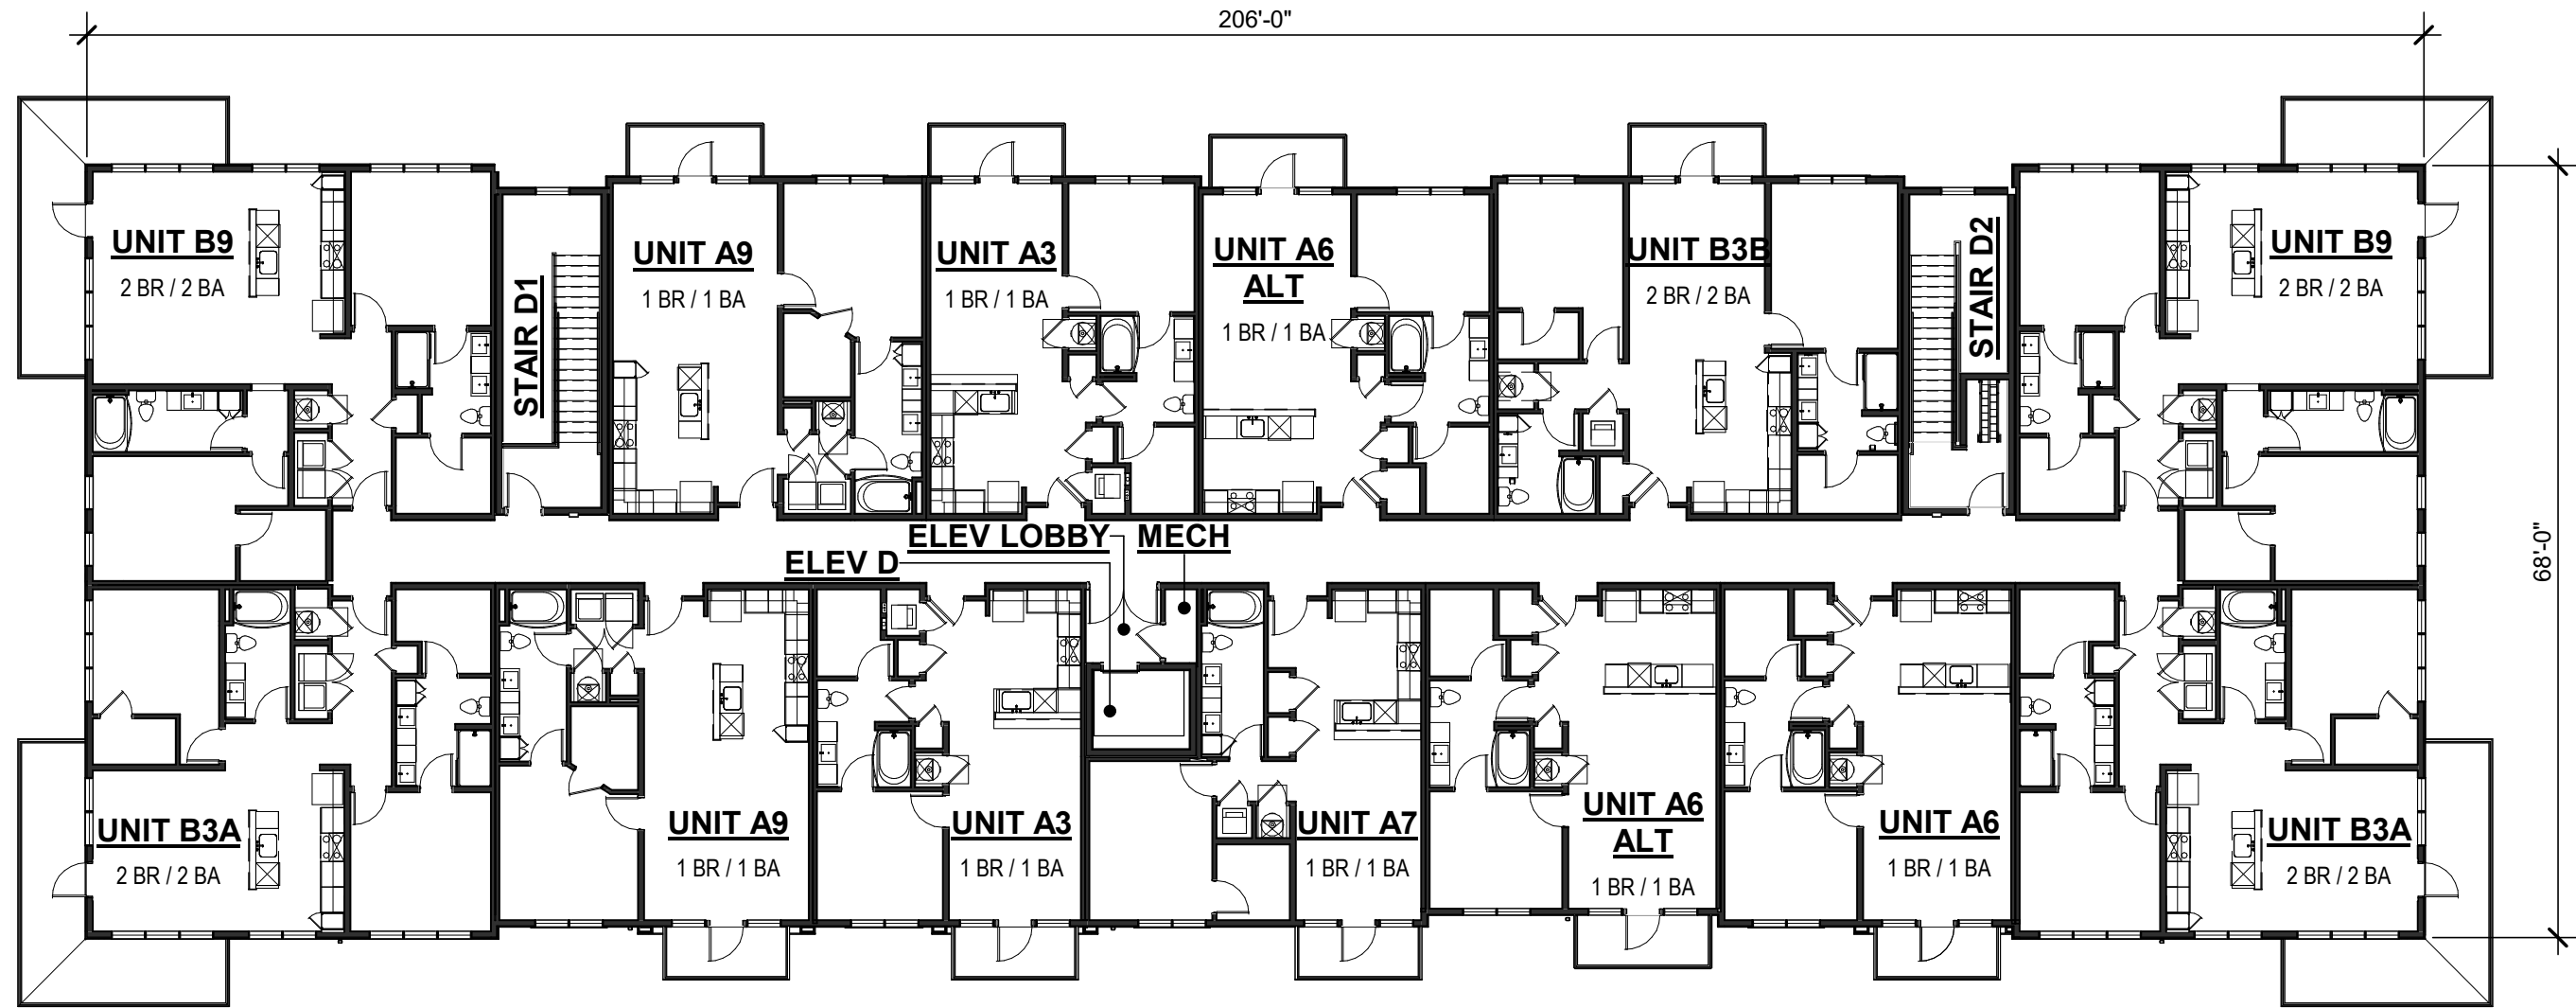


5 BUILDING D - 4TH FLOOR PLAN
1/16" = 1'-0"

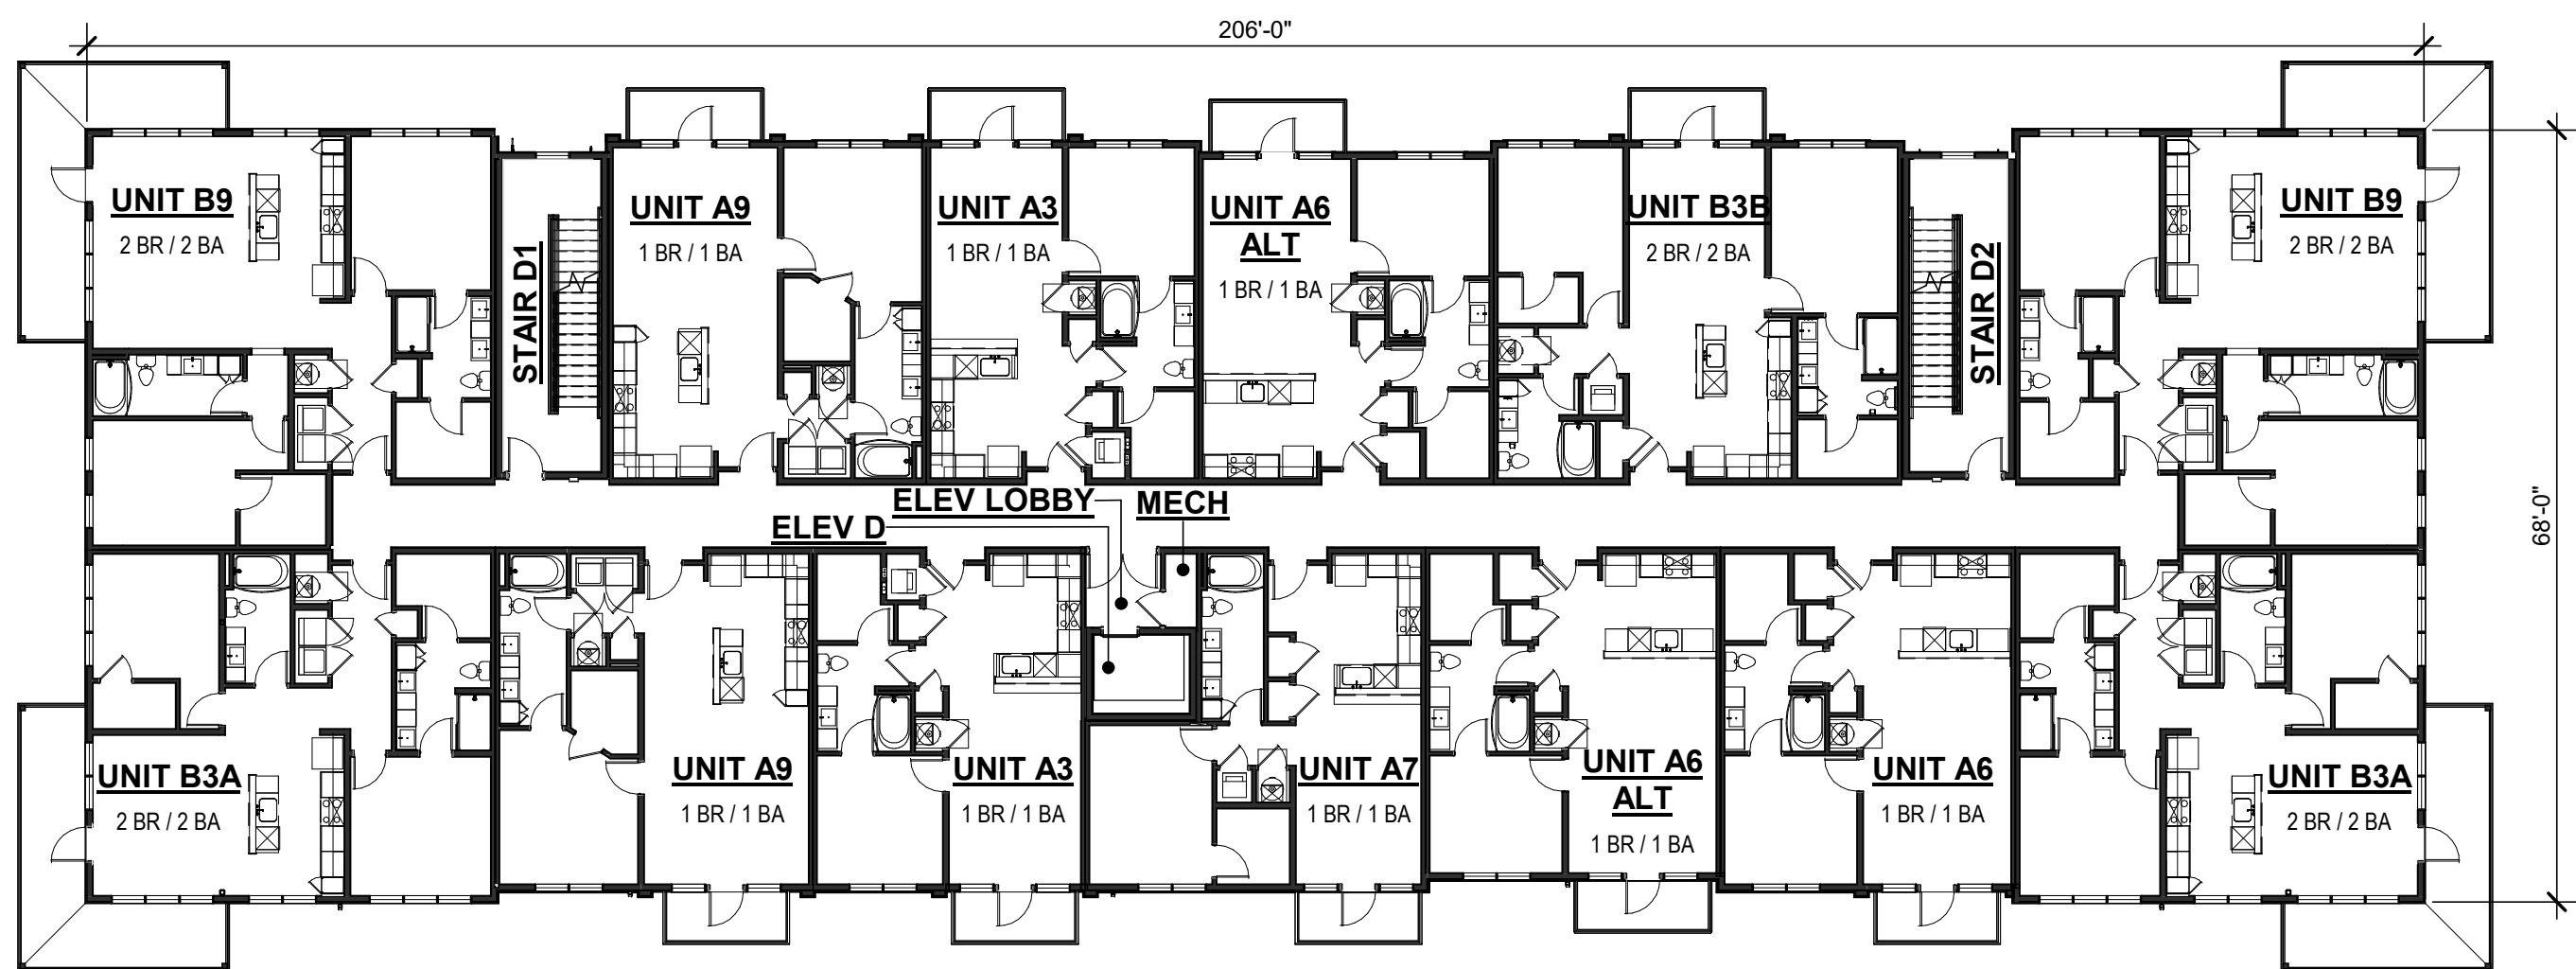


3 BUILDING D - 2ND FLOOR PLAN
1/16" = 1'-0"

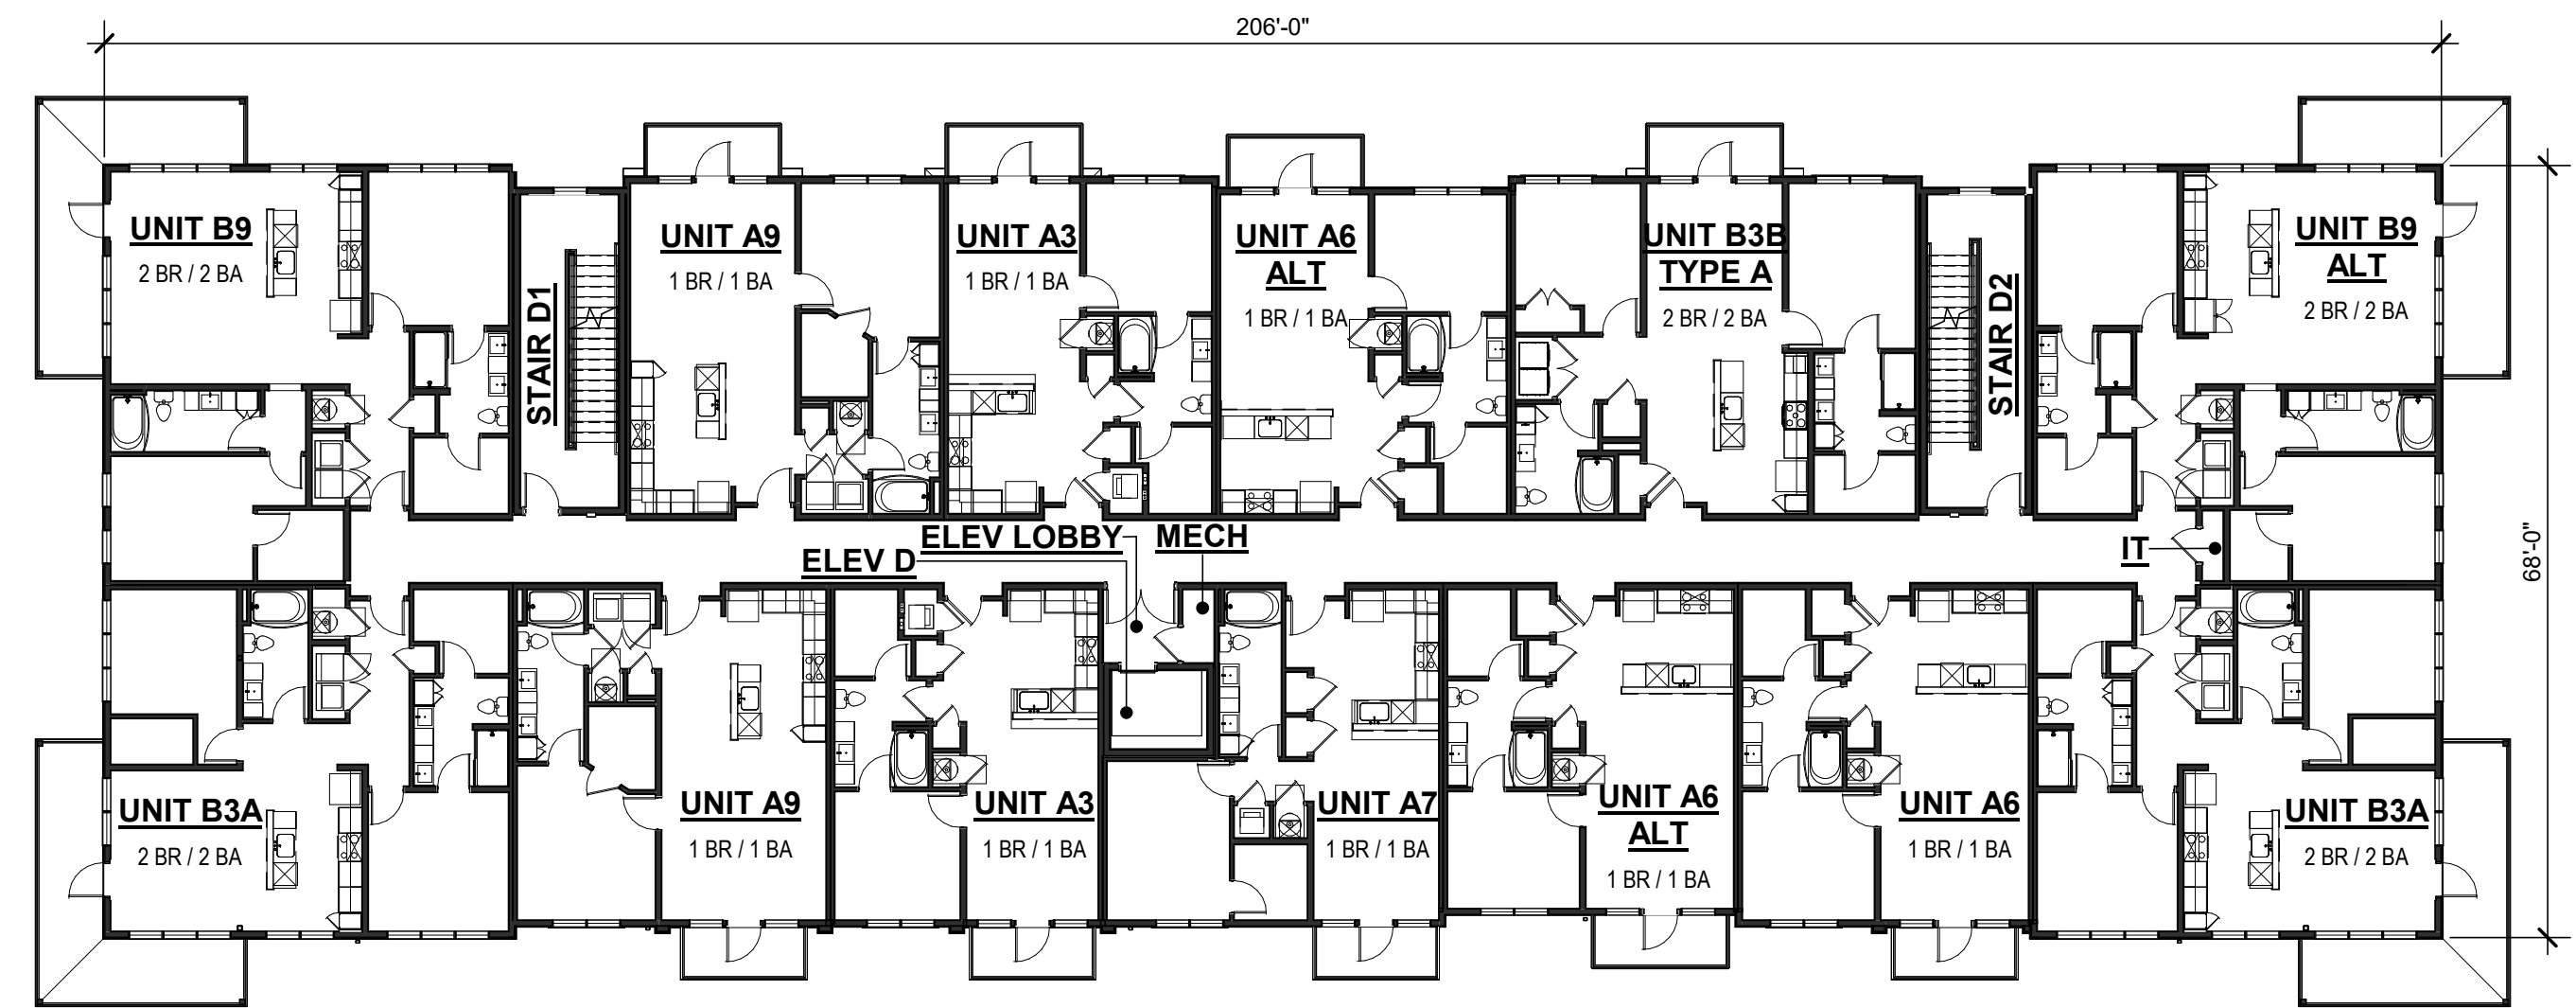

4 BUILDING D - 3RD FLOOR PLAN
1/16" = 1'-0"

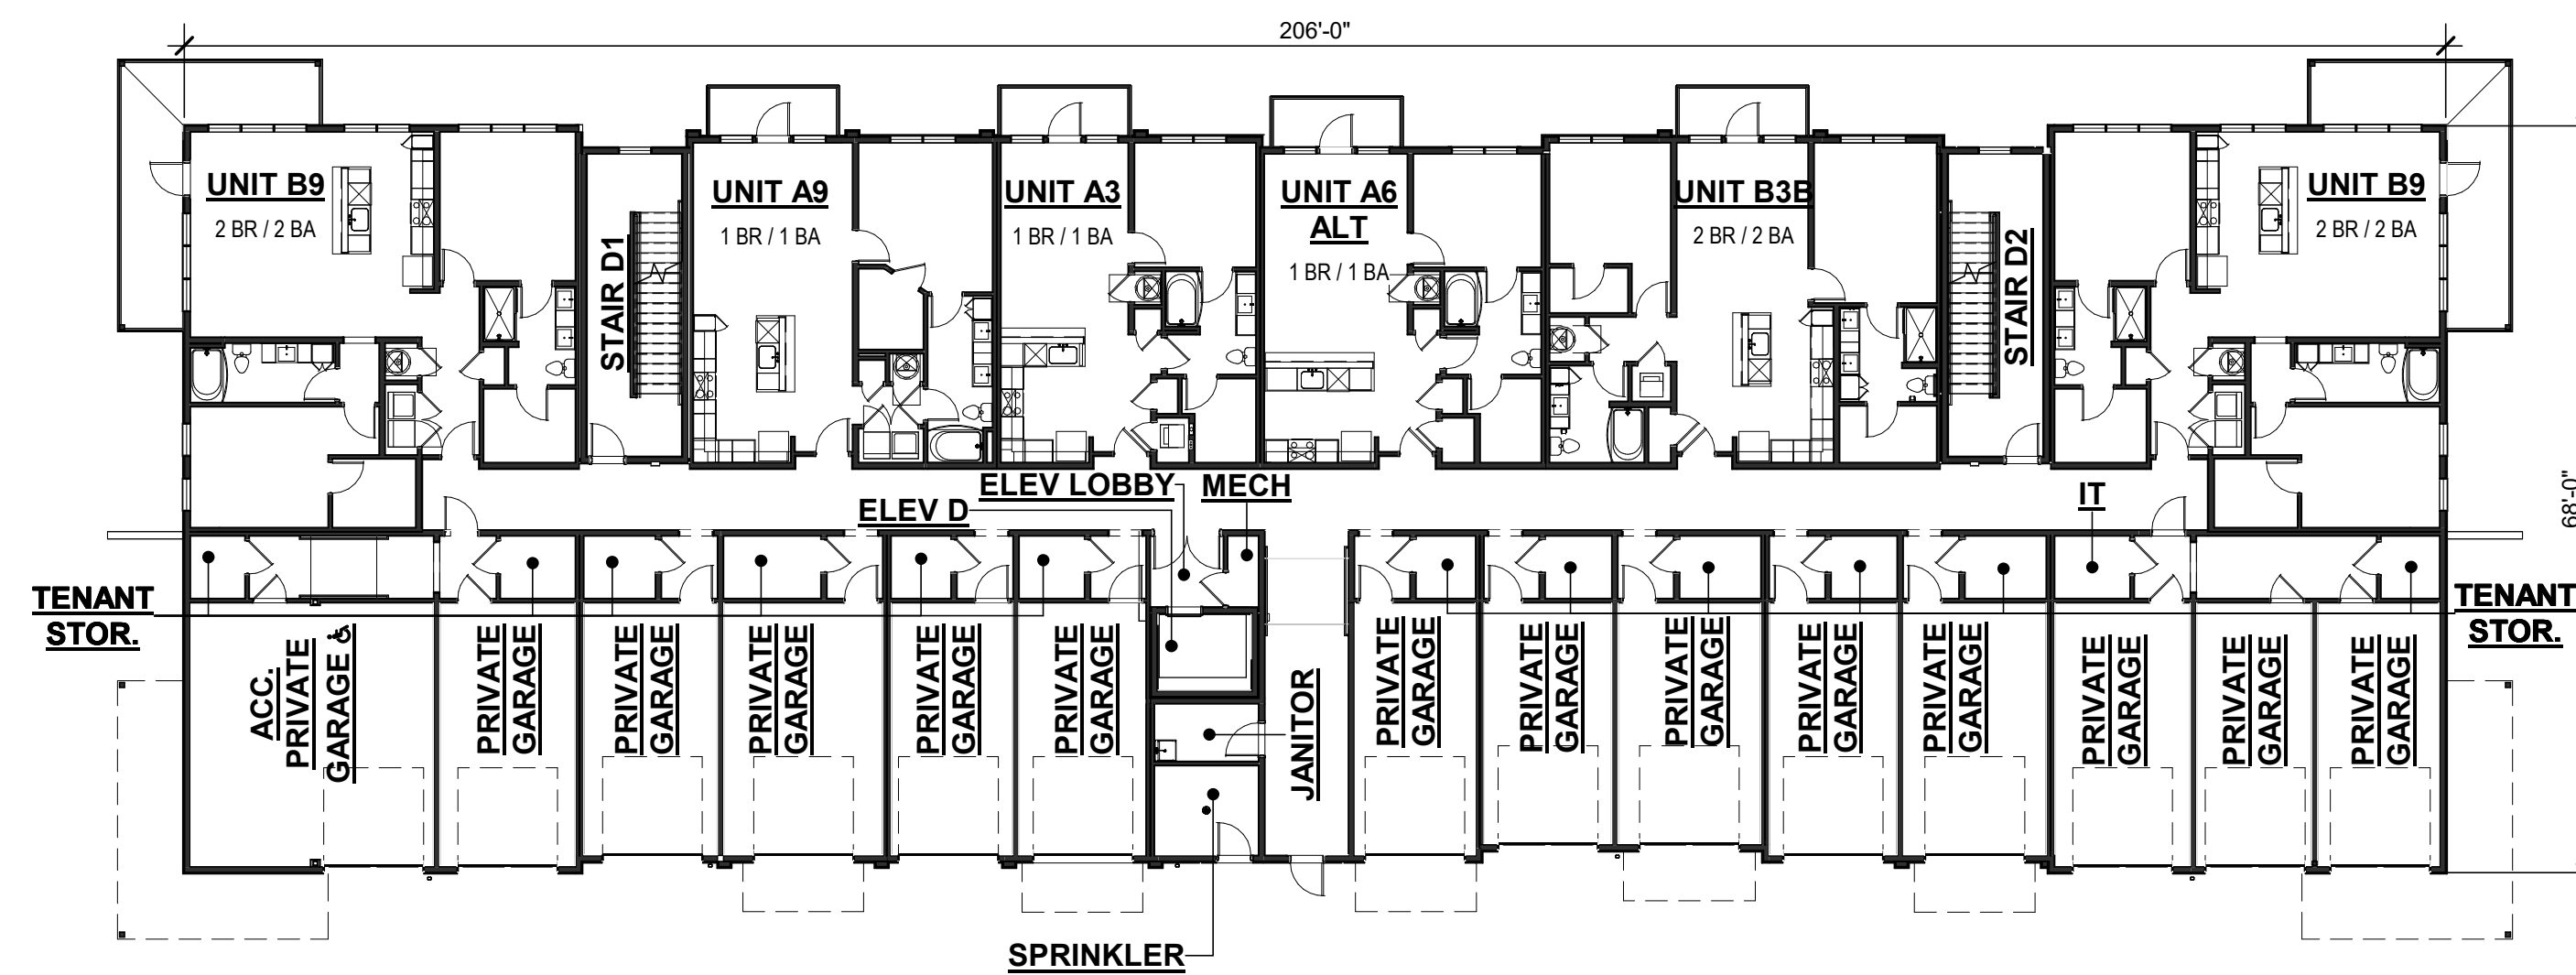

2 BUILDING D - 1ST FLOOR PLAN
1/16" = 1'-0"

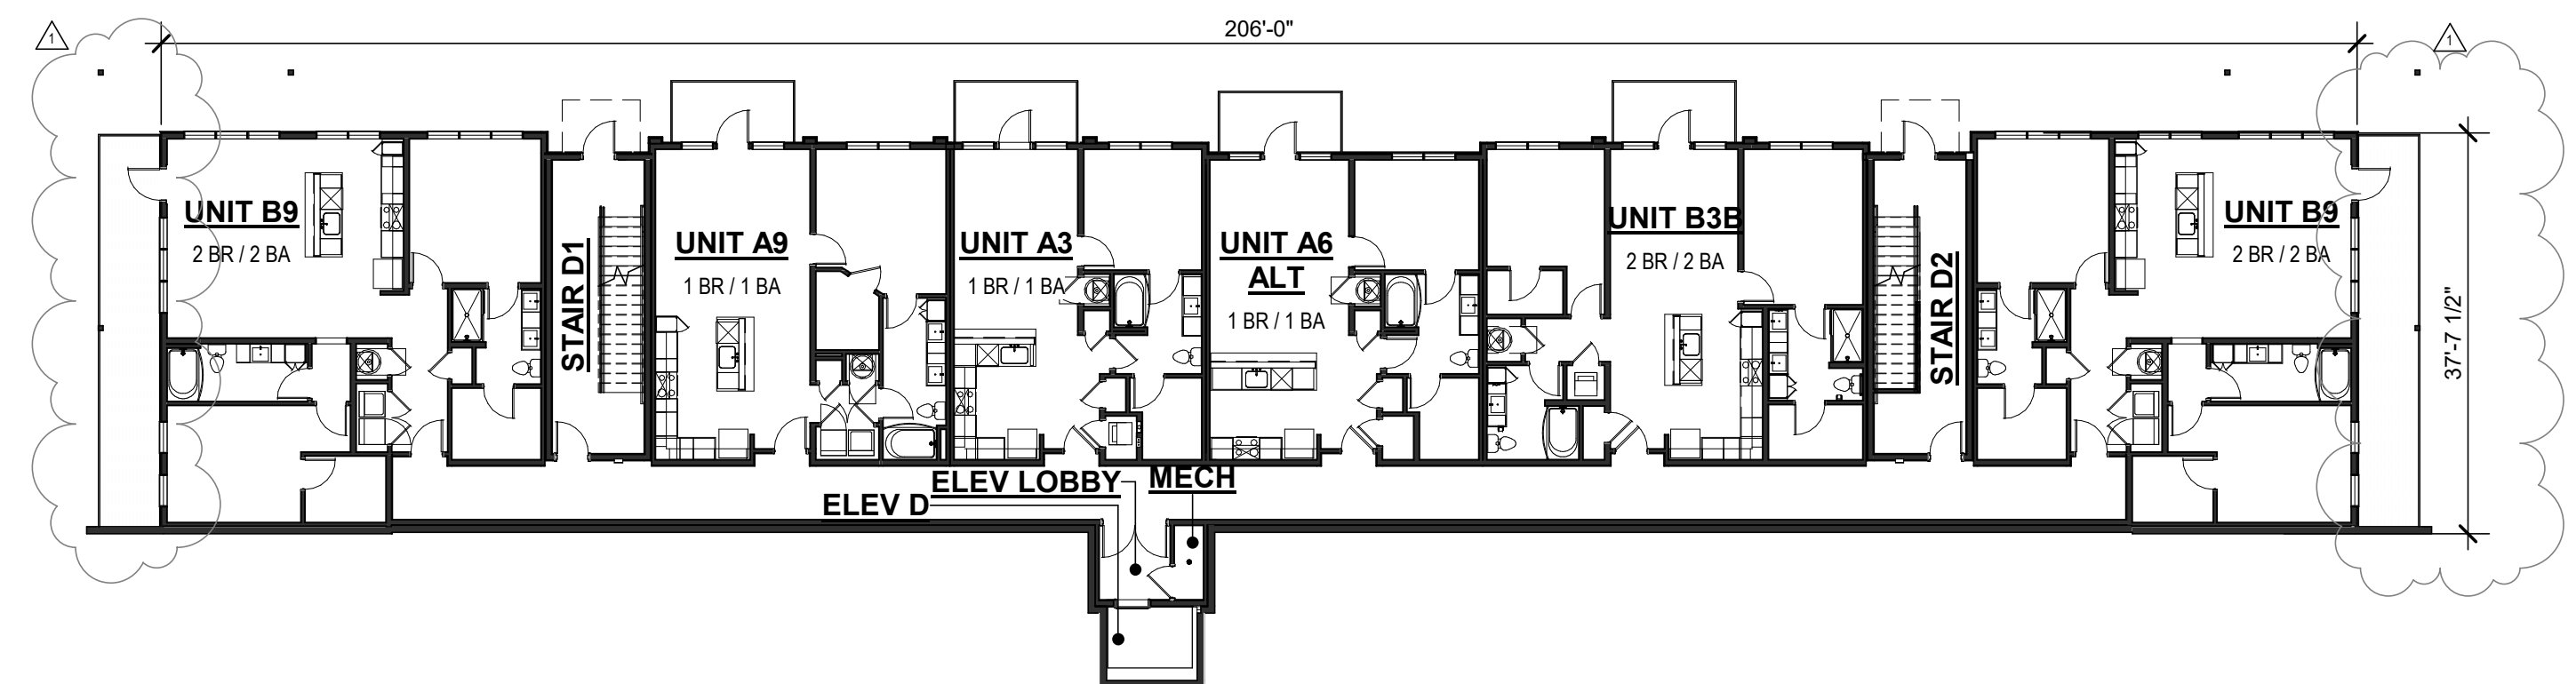

1 BUILDING D - BASEMENT FLOOR PLAN
1/16" = 1'-0"

BUILDING D AREAS	
BASEMENT	APPROX. 8,000 SF
1ST FLOOR	APPROX. 15,200 SF
2ND FLOOR	APPROX. 15,200 SF
3RD FLOOR	APPROX. 15,200 SF
4TH FLOOR	APPROX. 15,200 SF
TOTAL	APPROX. 68,800 SF





2 BUILDING A - RIGHT ELEVATION
1/8" = 1'-0"



1 BUILDING A - FRONT ELEVATION
1/8" = 1'-0"

EXTERIOR MATERIAL LEGEND:

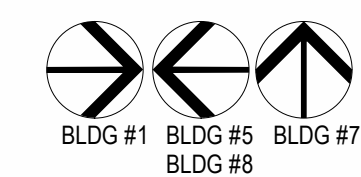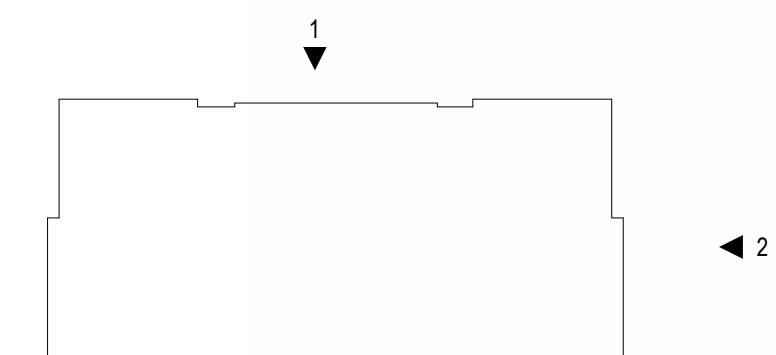

BUILDING A - KEY PLAN

NOTE: ALL ROOFTOP MECHANICAL UNITS WILL BE PLACED NEAR THE CENTER OF THE WIDTH OF THE BUILDING AND AT LEAST 1'7" AWAY FROM ALL ROOF EDGES AND WILL NOT BE VISIBLE FROM THE STREET LEVEL.




2 BUILDING A - LEFT ELEVATION
1/8" = 1'-0"



1 BUILDING A - BACK ELEVATION
1/8" = 1'-0"

EXTERIOR MATERIAL LEGEND:

-  THIN BRICK VENEER
LIGHT FINISH
-  THIN BRICK VENEER SOLDIER COURSE
LIGHT FINISH
-  THIN BRICK VENEER
DARK FINISH
-  THIN BRICK VENEER SOLDIER COURSE
DARK FINISH
-  FIBER CEMENT BOARD AND BATTEN
GRAY
-  FIBER CEMENT BOARD AND BATTEN
WHITE
-  FIBER CEMENT LAP SIDING
WHITE
-  FIBER CEMENT LAP SIDING
CHARCOAL

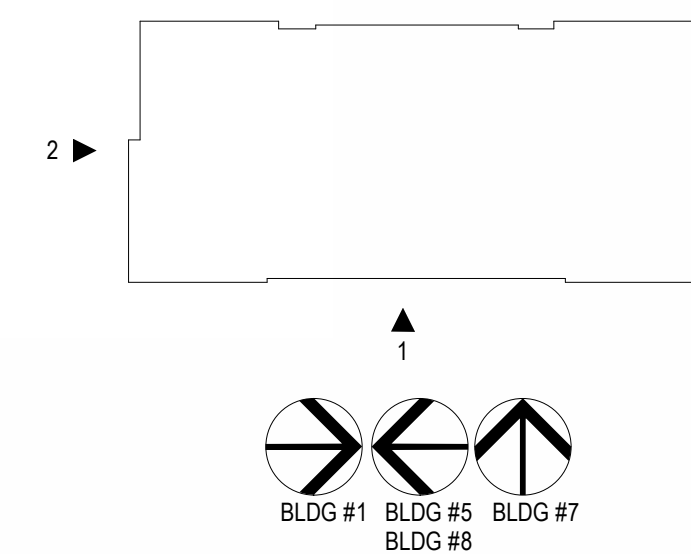


BUILDING A - KEY PLAN
NOTE: ALL ROOFTOP MECHANICAL UNITS WILL BE PLACED NEAR THE CENTER OF THE WIDTH OF THE BUILDING AND AT LEAST 17' AWAY FROM ALL ROOF EDGES AND WILL NOT BE VISIBLE FROM THE STREET LEVEL.



2 BUILDING B - RIGHT ELEVATION
1/8" = 1'-0"



1 BUILDING B - FRONT ELEVATION
1/8" = 1'-0"

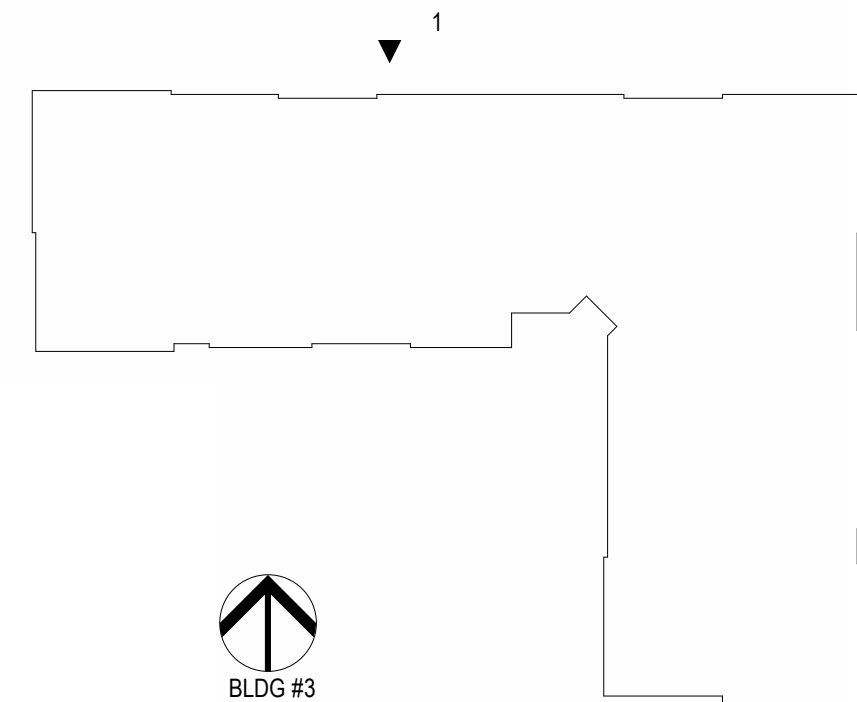


BUILDING B - KEY PLAN

NOTE: ALL ROOFTOP MECHANICAL UNITS WILL BE PLACED NEAR THE CENTER OF THE WIDTH OF THE BUILDING AND AT LEAST 17' AWAY FROM ALL ROOF EDGES AND WILL NOT BE VISIBLE FROM THE STREET LEVEL.

EXTERIOR MATERIAL LEGEND:

-  THIN BRICK VENEER LIGHT FINISH
-  THIN BRICK VENEER SOLDIER COURSE LIGHT FINISH
-  THIN BRICK VENEER DARK FINISH
-  THIN BRICK VENEER SOLDIER COURSE DARK FINISH
-  FIBER CEMENT BOARD AND BATTEN GRAY
-  FIBER CEMENT BOARD AND BATTEN WHITE
-  FIBER CEMENT LAP SIDING WHITE
-  FIBER CEMENT LAP SIDING CHARCOAL

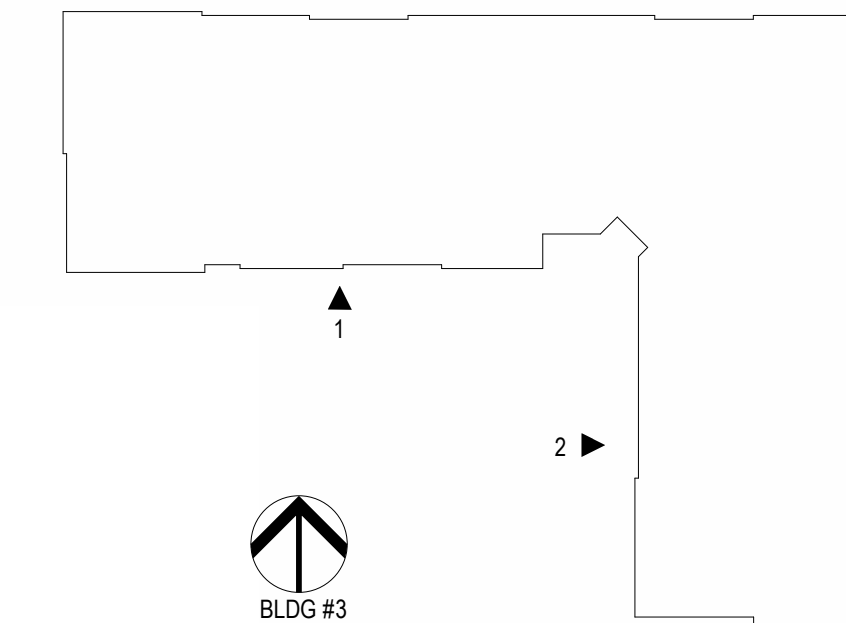

BUILDING B - KEY PLAN

NOTE: ALL ROOFTOP MECHANICAL UNITS WILL BE PLACED NEAR THE CENTER OF THE WIDTH OF THE BUILDING AND AT LEAST 17' AWAY FROM ALL ROOF EDGES AND WILL NOT BE VISIBLE FROM THE STREET LEVEL.

EXTERIOR MATERIAL LEGEND:

	THIN BRICK VENEER LIGHT FINISH
	THIN BRICK VENEER SOLDIER COURSE LIGHT FINISH
	THIN BRICK VENEER DARK FINISH
	THIN BRICK VENEER SOLDIER COURSE DARK FINISH
	FIBER CEMENT BOARD AND BATTEN GRAY
	FIBER CEMENT BOARD AND BATTEN WHITE
	FIBER CEMENT LAP SIDING WHITE
	FIBER CEMENT LAP SIDING CHARCOAL



2 BUILDING B - LEFT ELEVATION
1/8" = 1'-0"



1 BUILDING B - REAR ELEVATION
1/8" = 1'-0"




2 BUILDING C - RIGHT ELEVATION
1/8" = 1'-0"



1 BUILDING C - FRONT ELEVATION
1/8" = 1'-0"

EXTERIOR MATERIAL LEGEND:

-  THIN BRICK VENEER
LIGHT FINISH
-  THIN BRICK VENEER SOLDIER COURSE
LIGHT FINISH
-  THIN BRICK VENEER
DARK FINISH
-  THIN BRICK VENEER SOLDIER COURSE
DARK FINISH
-  FIBER CEMENT BOARD AND BATTEN
GRAY
-  FIBER CEMENT BOARD AND BATTEN
WHITE
-  FIBER CEMENT LAP SIDING
WHITE
-  FIBER CEMENT LAP SIDING
CHARCOAL

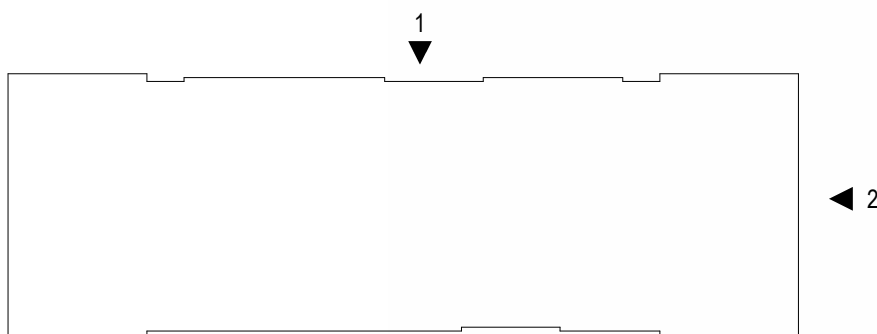

 BLDG #2

BUILDING C - KEY PLAN

NOTE: ALL ROOFTOP MECHANICAL UNITS WILL BE PLACED NEAR THE CENTER OF THE WIDTH OF THE BUILDING AND AT LEAST 17' AWAY FROM ALL ROOF EDGES AND WILL NOT BE VISIBLE FROM THE STREET LEVEL.




2 BUILDING C - LEFT ELEVATION
1/8" = 1'-0"



1 BUILDING C - REAR ELEVATION
1/8" = 1'-0"

EXTERIOR MATERIAL LEGEND:

	THIN BRICK VENEER LIGHT FINISH
	THIN BRICK VENEER SOLDIER COURSE LIGHT FINISH
	THIN BRICK VENEER DARK FINISH
	THIN BRICK VENEER SOLDIER COURSE DARK FINISH
	FIBER CEMENT BOARD AND BATTEN GRAY
	FIBER CEMENT BOARD AND BATTEN WHITE
	FIBER CEMENT LAP SIDING WHITE
	FIBER CEMENT LAP SIDING CHARCOAL

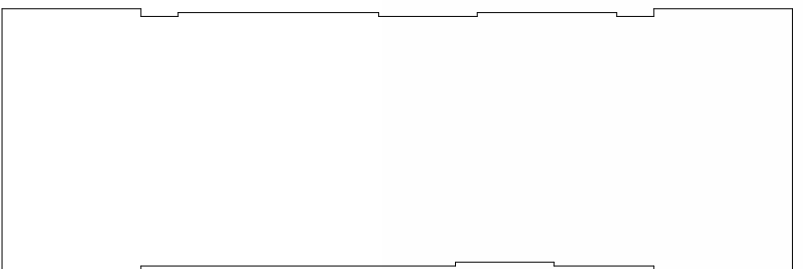

BUILDING C - KEY PLAN

NOTE: ALL ROOFTOP MECHANICAL UNITS WILL BE PLACED NEAR THE CENTER OF THE WIDTH OF THE BUILDING AND AT LEAST 17' AWAY FROM ALL ROOF EDGES AND WILL NOT BE VISIBLE FROM THE STREET LEVEL.




2 BUILDING D - RIGHT ELEVATION
1/8" = 1'-0"



1 BUILDING D - FRONT ELEVATION
1/8" = 1'-0"

EXTERIOR MATERIAL LEGEND:

-  THIN BRICK VENEER LIGHT FINISH
-  THIN BRICK VENEER SOLDIER COURSE LIGHT FINISH
-  THIN BRICK VENEER DARK FINISH
-  THIN BRICK VENEER SOLDIER COURSE DARK FINISH
-  FIBER CEMENT BOARD AND BATTEN GRAY
-  FIBER CEMENT BOARD AND BATTEN WHITE
-  FIBER CEMENT LAP SIDING WHITE
-  FIBER CEMENT LAP SIDING CHARCOAL

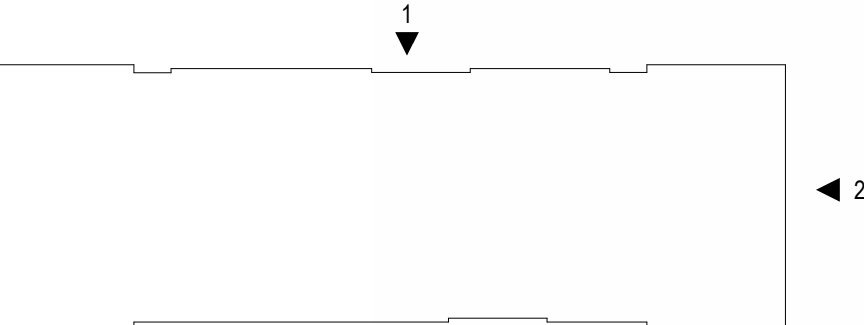

BUILDING D - KEY PLAN

NOTE: ALL ROOFTOP MECHANICAL UNITS WILL BE PLACED NEAR THE CENTER OF THE WIDTH OF THE BUILDING AND AT LEAST 17' AWAY FROM ALL ROOF EDGES AND WILL NOT BE VISIBLE FROM THE STREET LEVEL.





2 BUILDING D - LEFT ELEVATION
1/8" = 1'-0"



1 BUILDING D - REAR ELEVATION
1/8" = 1'-0"

EXTERIOR MATERIAL LEGEND:

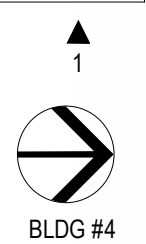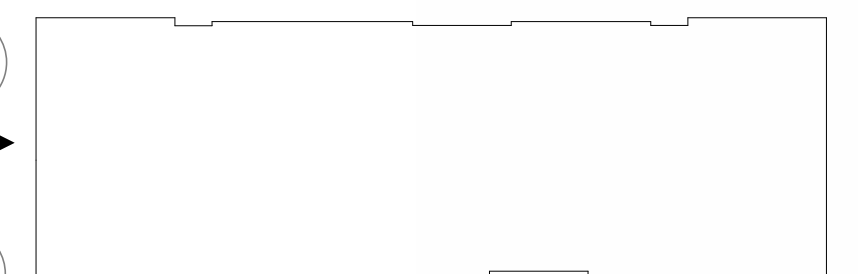

BUILDING D - KEY PLAN


NOTE: ALL ROOFTOP MECHANICAL UNITS WILL BE PLACED NEAR THE CENTER OF THE WIDTH OF THE BUILDING AND AT LEAST 17' AWAY FROM ALL ROOF EDGES AND WILL NOT BE VISIBLE FROM THE STREET LEVEL.



15 MAINTENANCE - RIGHT ELEVATION
1/8" = 1'-0"



13 MAINTENANCE - LEFT ELEVATION
1/8" = 1'-0"

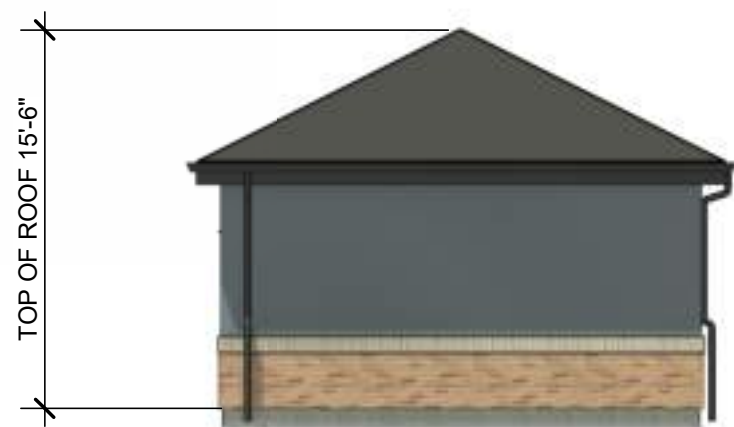

10 GARAGE B - LEFT ELEVATION
1/8" = 1'-0"




8 GARAGE B - RIGHT ELEVATION
1/8" = 1'-0"




5 GARAGE A - RIGHT ELEVATION
1/8" = 1'-0"



3 GARAGE A - LEFT ELEVATION
1/8" = 1'-0"

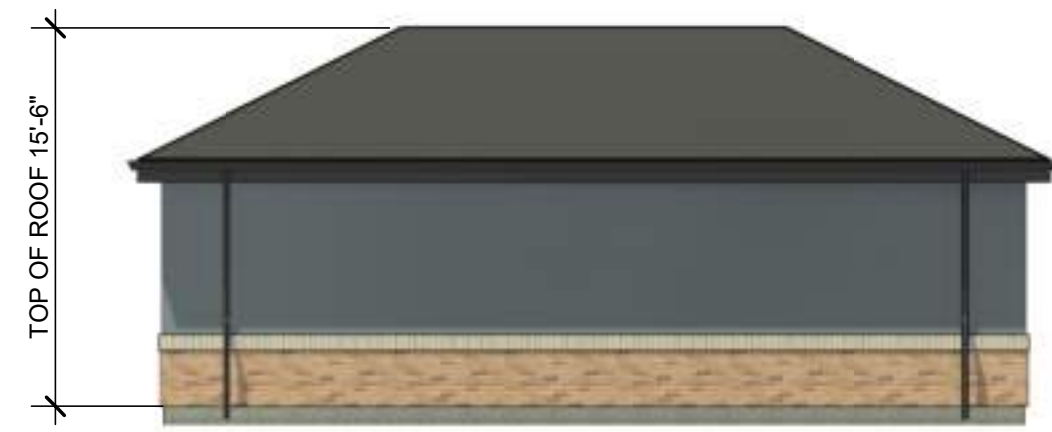

14 MAINTENANCE - REAR ELEVATION
1/8" = 1'-0"

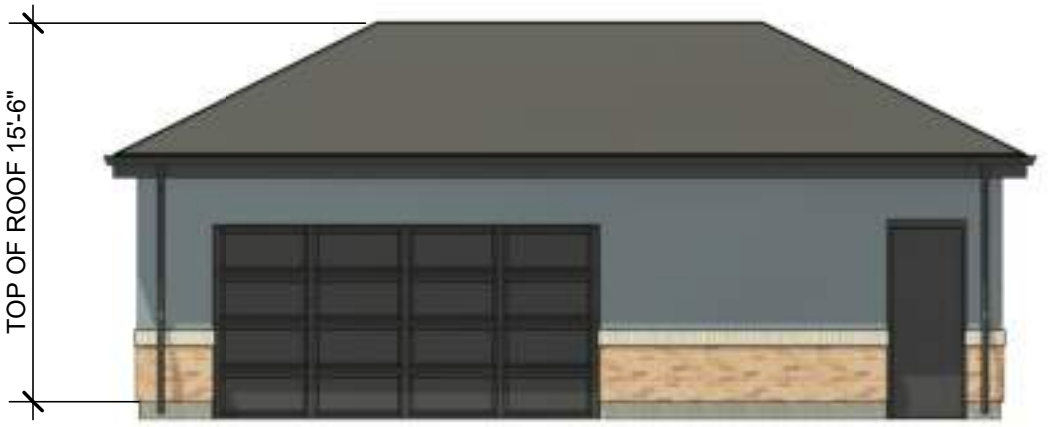


12 MAINTENANCE - FRONT ELEVATION
1/8" = 1'-0"



9 GARAGE B - REAR ELEVATION
1/8" = 1'-0"




7 GARAGE B - FRONT ELEVATION
1/8" = 1'-0"

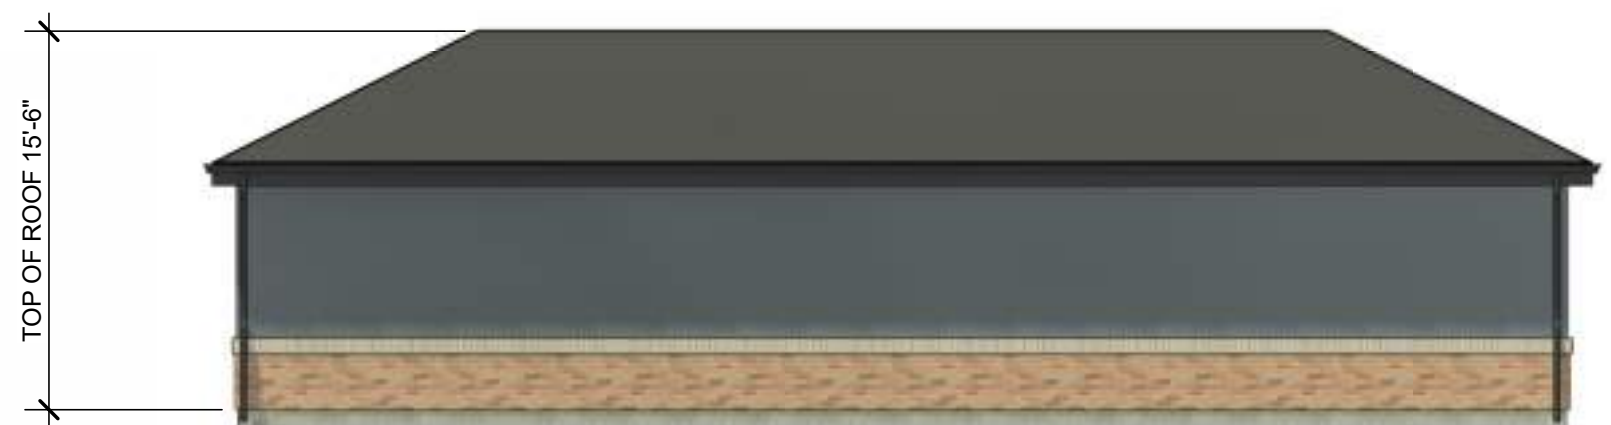


4 GARAGE A - REAR ELEVATION
1/8" = 1'-0"





2 GARAGE A - FRONT ELEVATION
1/8" = 1'-0"

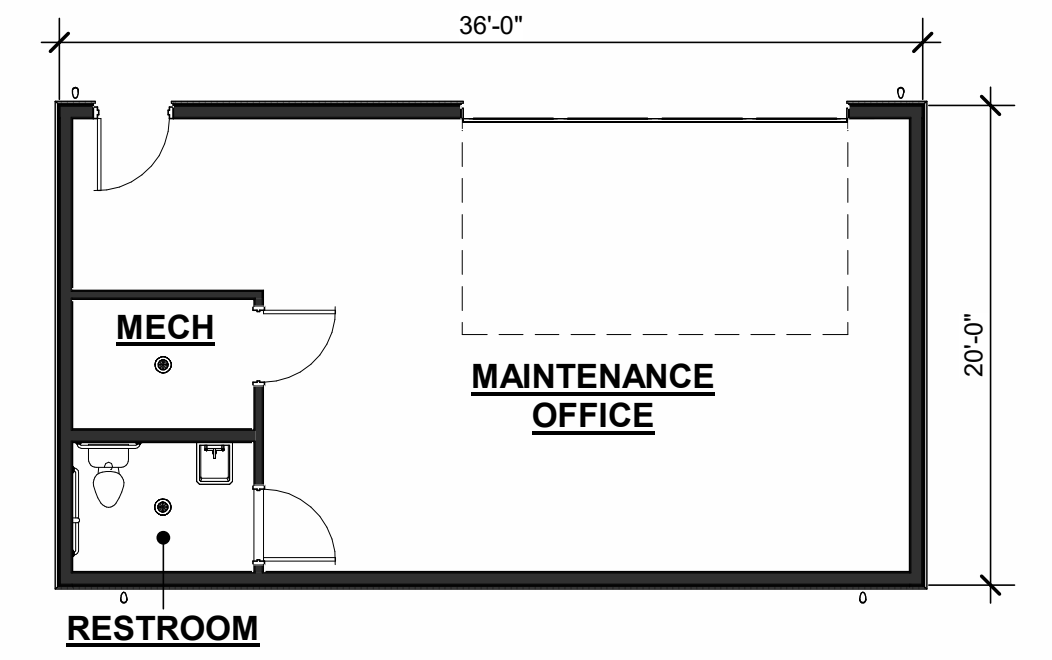


11 MAINTENANCE BUILDING - FLOOR PLAN
1/8" = 1'-0" APPROX. 800 SF

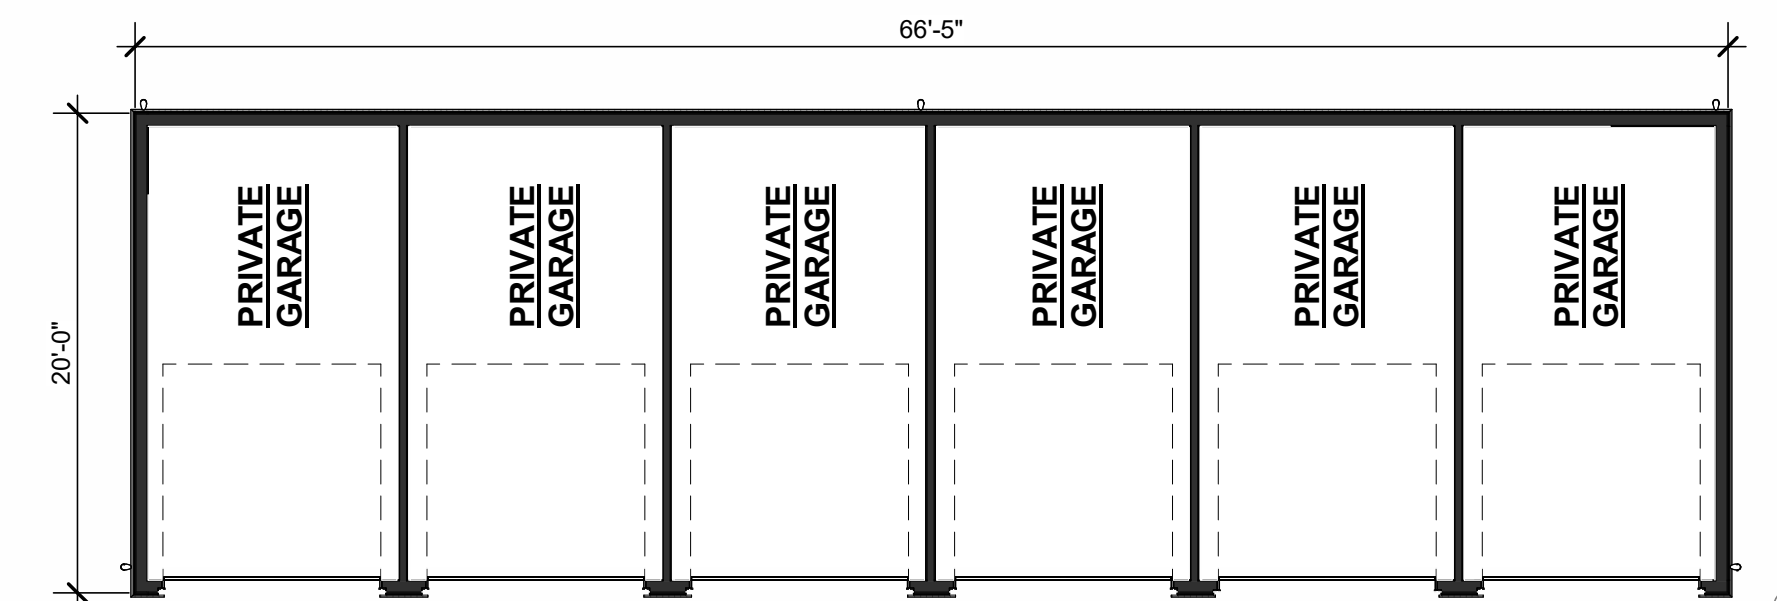


6 DETACHED GARAGE B - FLOOR PLAN
1/8" = 1'-0" APPROX. 1400 SF

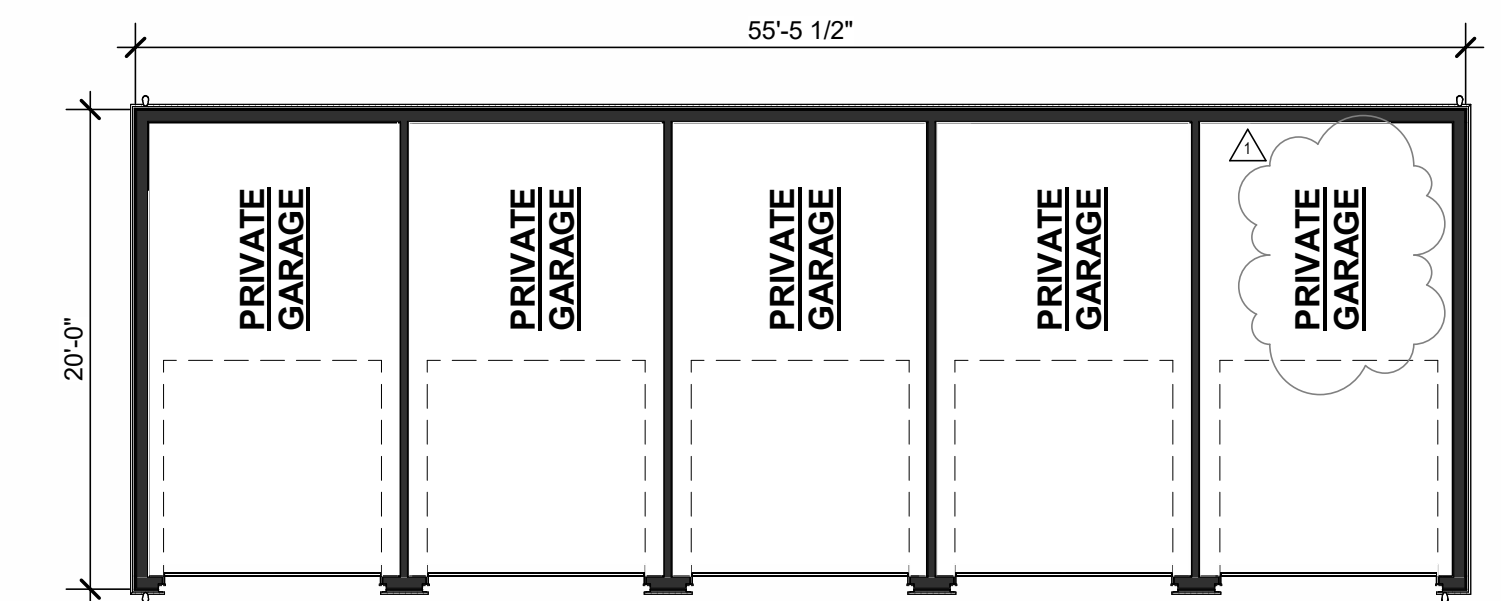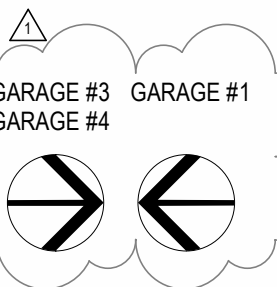


1 DETACHED GARAGE A - FLOOR PLAN
1/8" = 1'-0" APPROX. 2500 SF

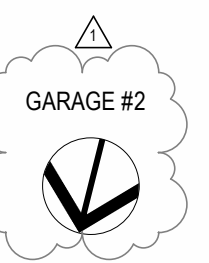

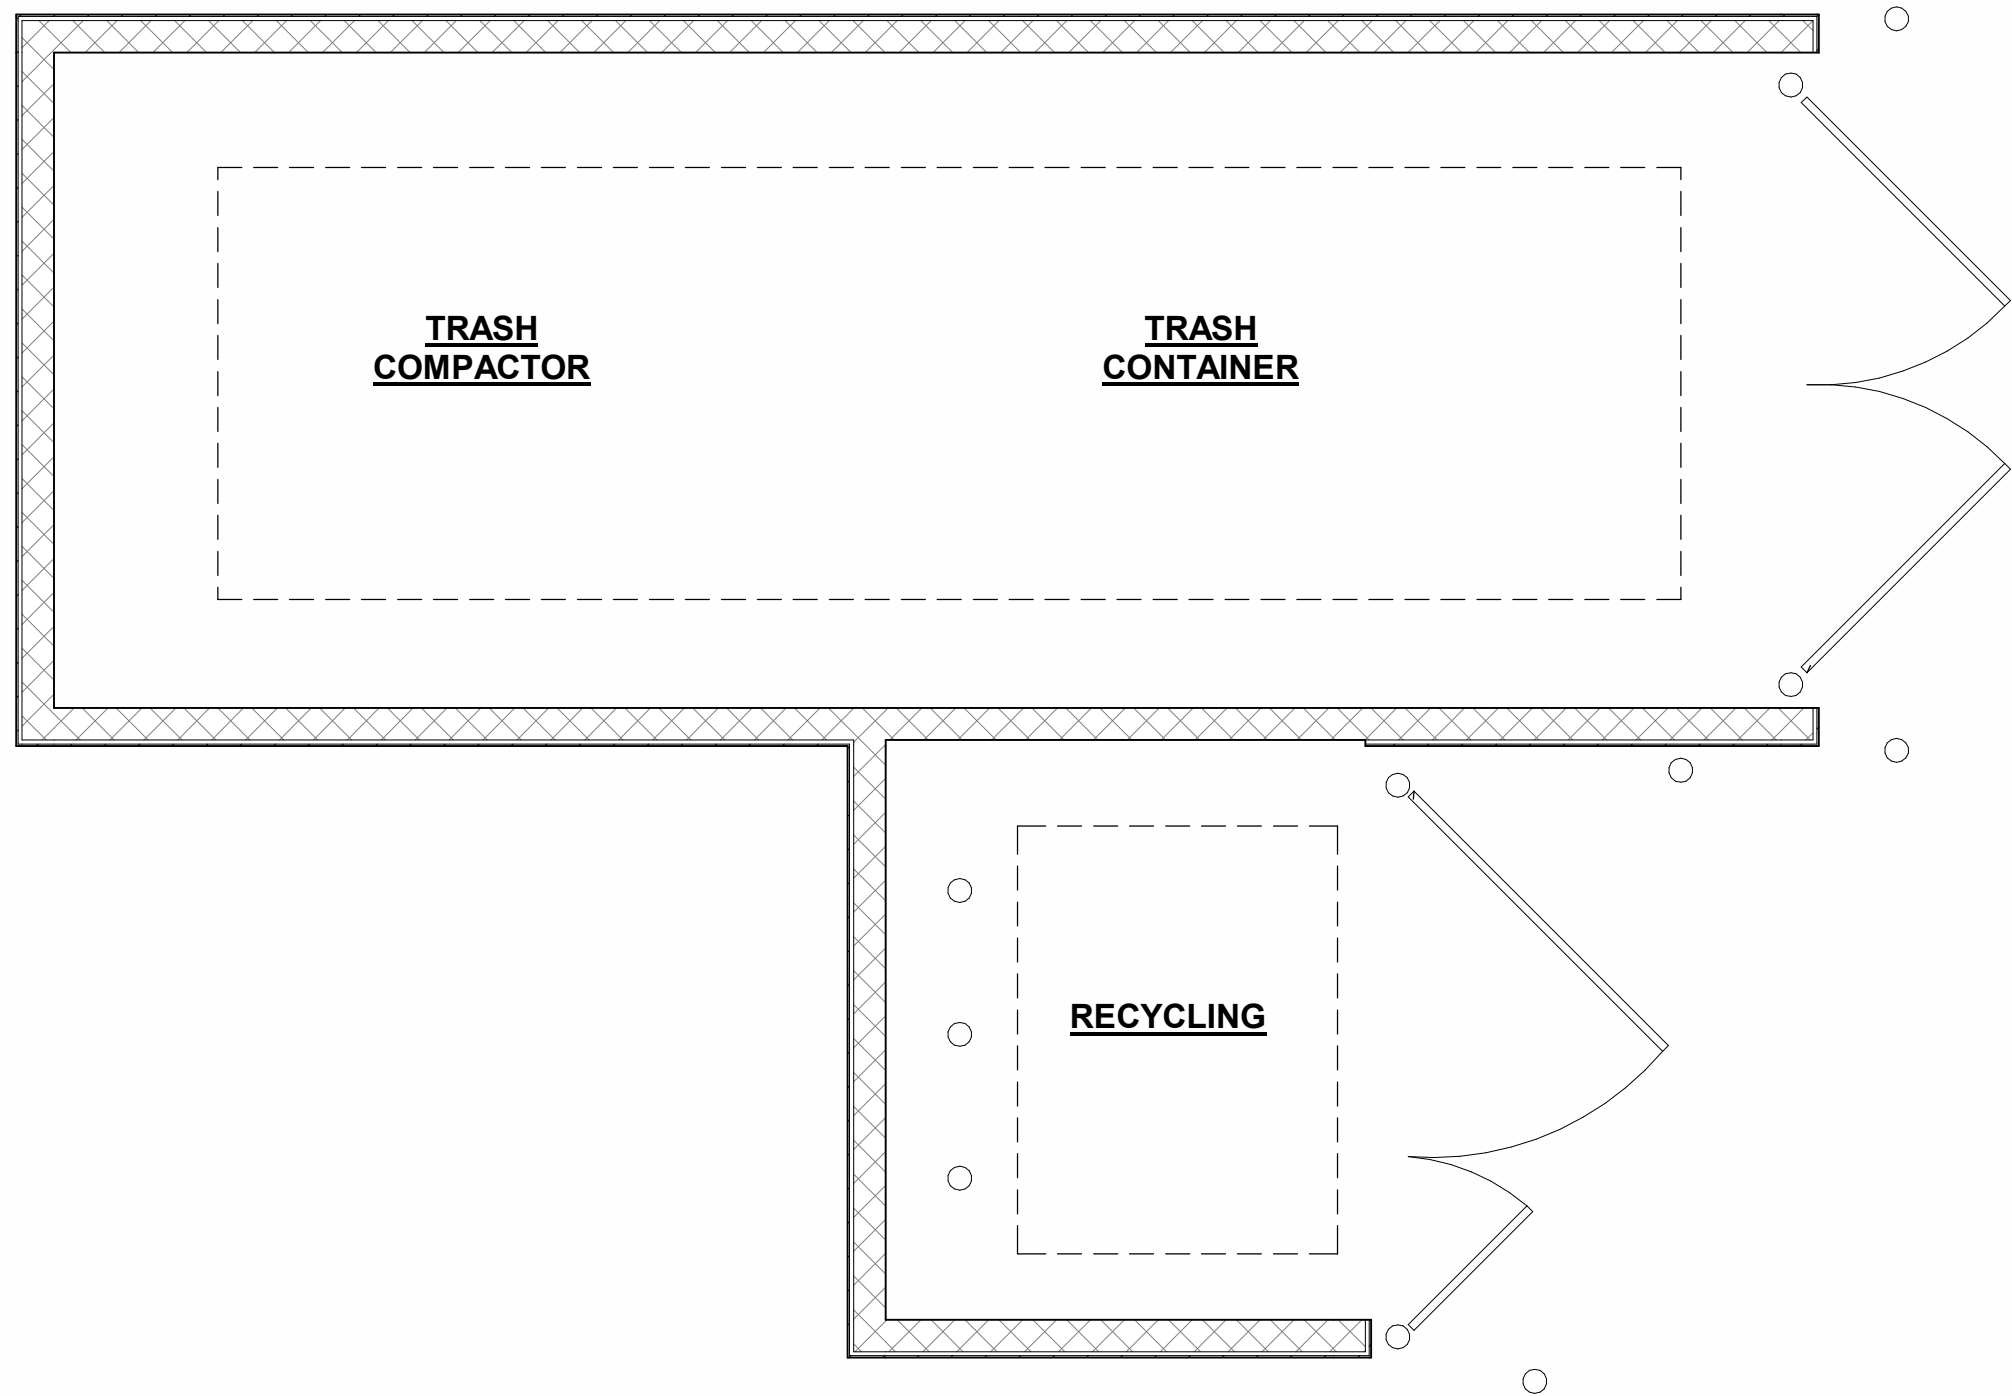

1 TRASH ENCLOSURE
1/4" = 1'-0"

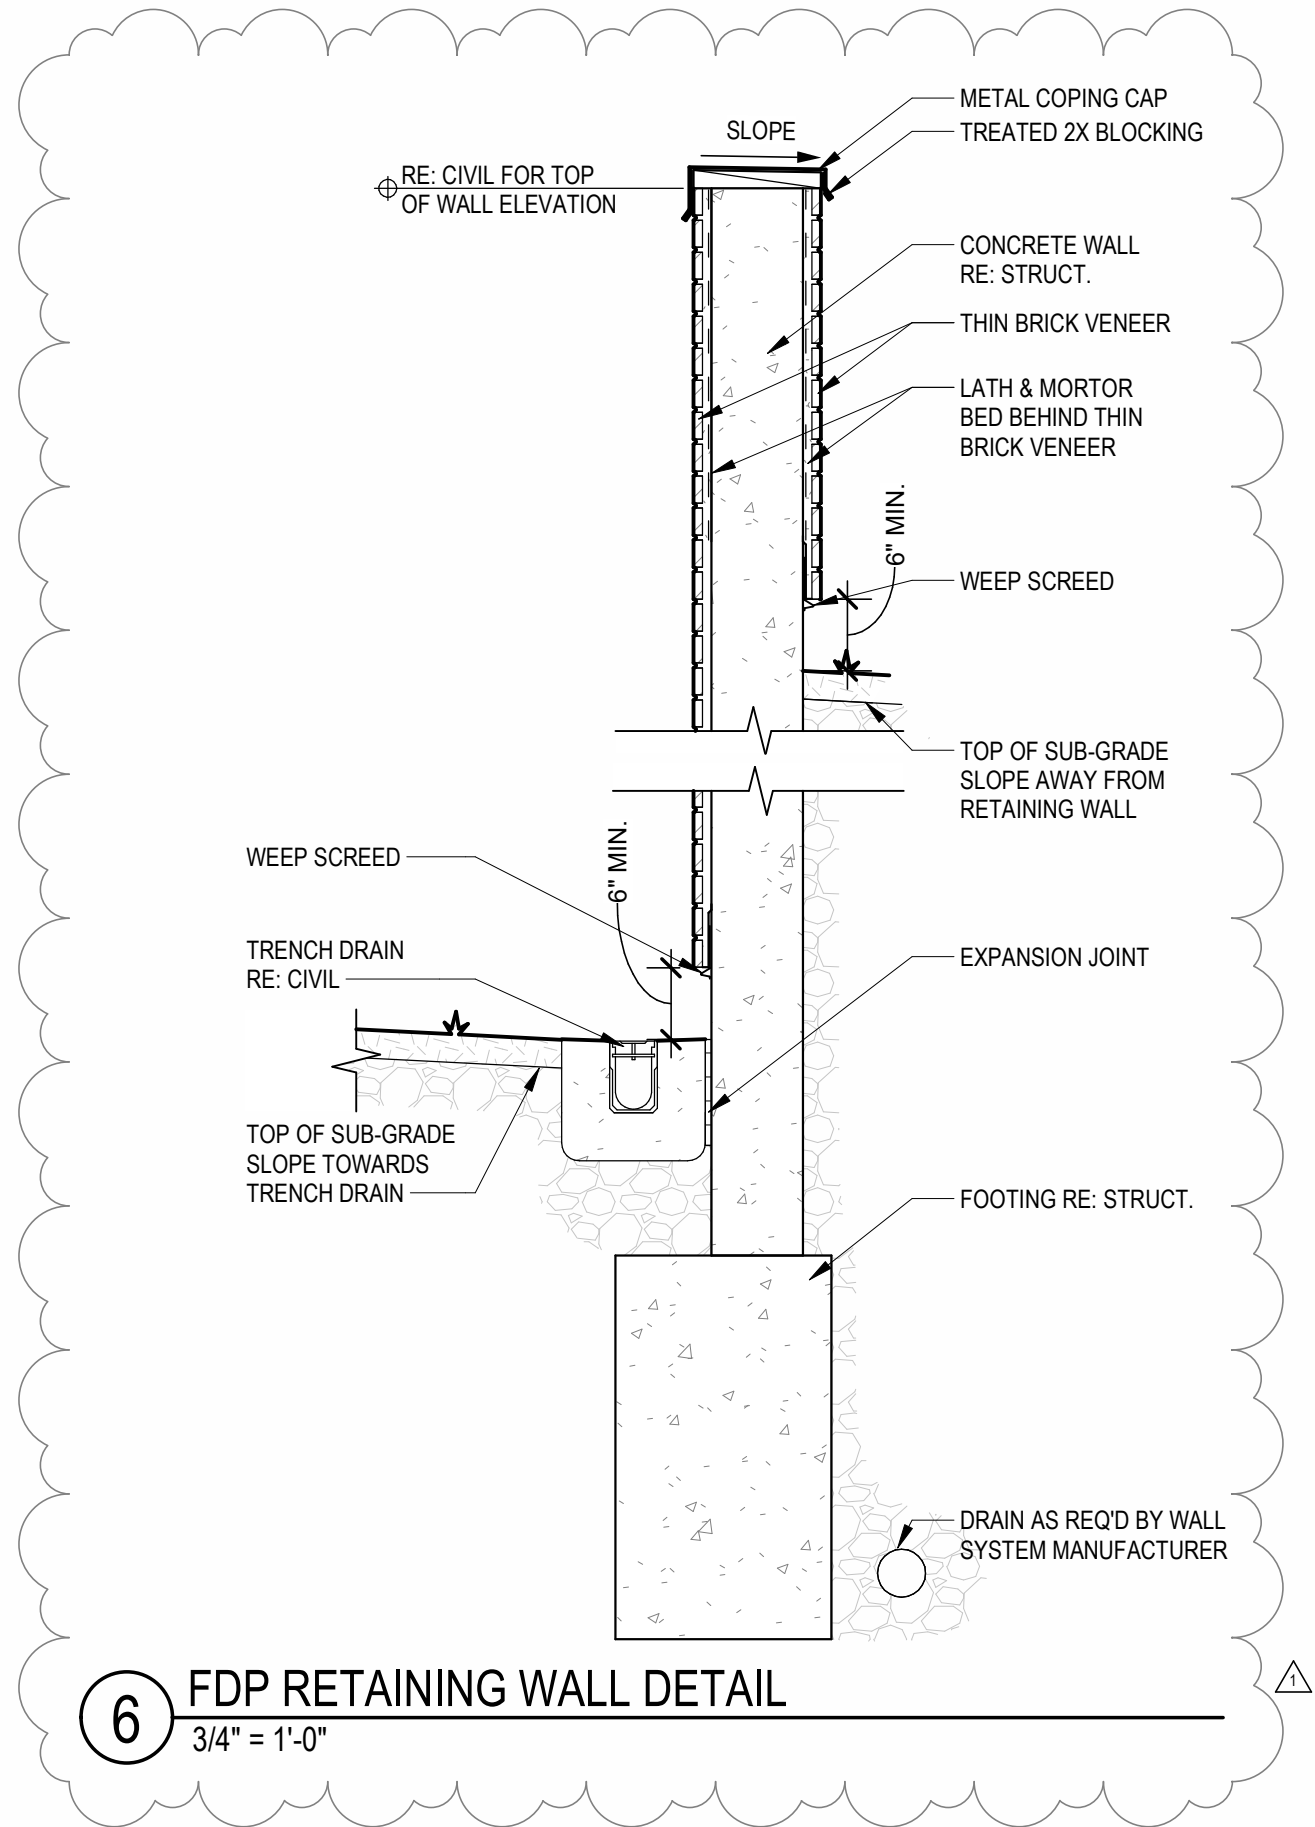

MATERIAL LEGEND:

THIN BRICK VENEER
LIGHT FINISH

TRASH ENCLOSURE TO BE FACED WITH BRICK VENEER TO MATCH APARTMENTS. STRUCTURE TO BE CONCRETE BLOCK. METAL COPING TO COVER ALL TOP OF WALL CONDITIONS. GATES TO BE METAL STRUCTURE WITH STAINED WOOD OR RIBBED METAL FACING.



3 TRASH ENCLOSURE - LEFT ELEVATION
1/4" = 1'-0"



2 TRASH ENCLOSURE - FRONT ELEVATION
1/4" = 1'-0"



5 TRASH ENCLOSURE - RIGHT ELEVATION
1/4" = 1'-0"



4 TRASH ENCLOSURE - REAR ELEVATION
1/4" = 1'-0"