


PLOT PLAN | 01
 1" = 40'-0"
 S1.1

Lee's Summit Church of Christ - New Sign


201 NW Chipman Road
 P.O. Box 262
 Lee's Summit, MO 64063

PLOT PLAN		S1.1
Project number	09-25-2023	
Date	JM	
Drawn by	MT	
Checked by		

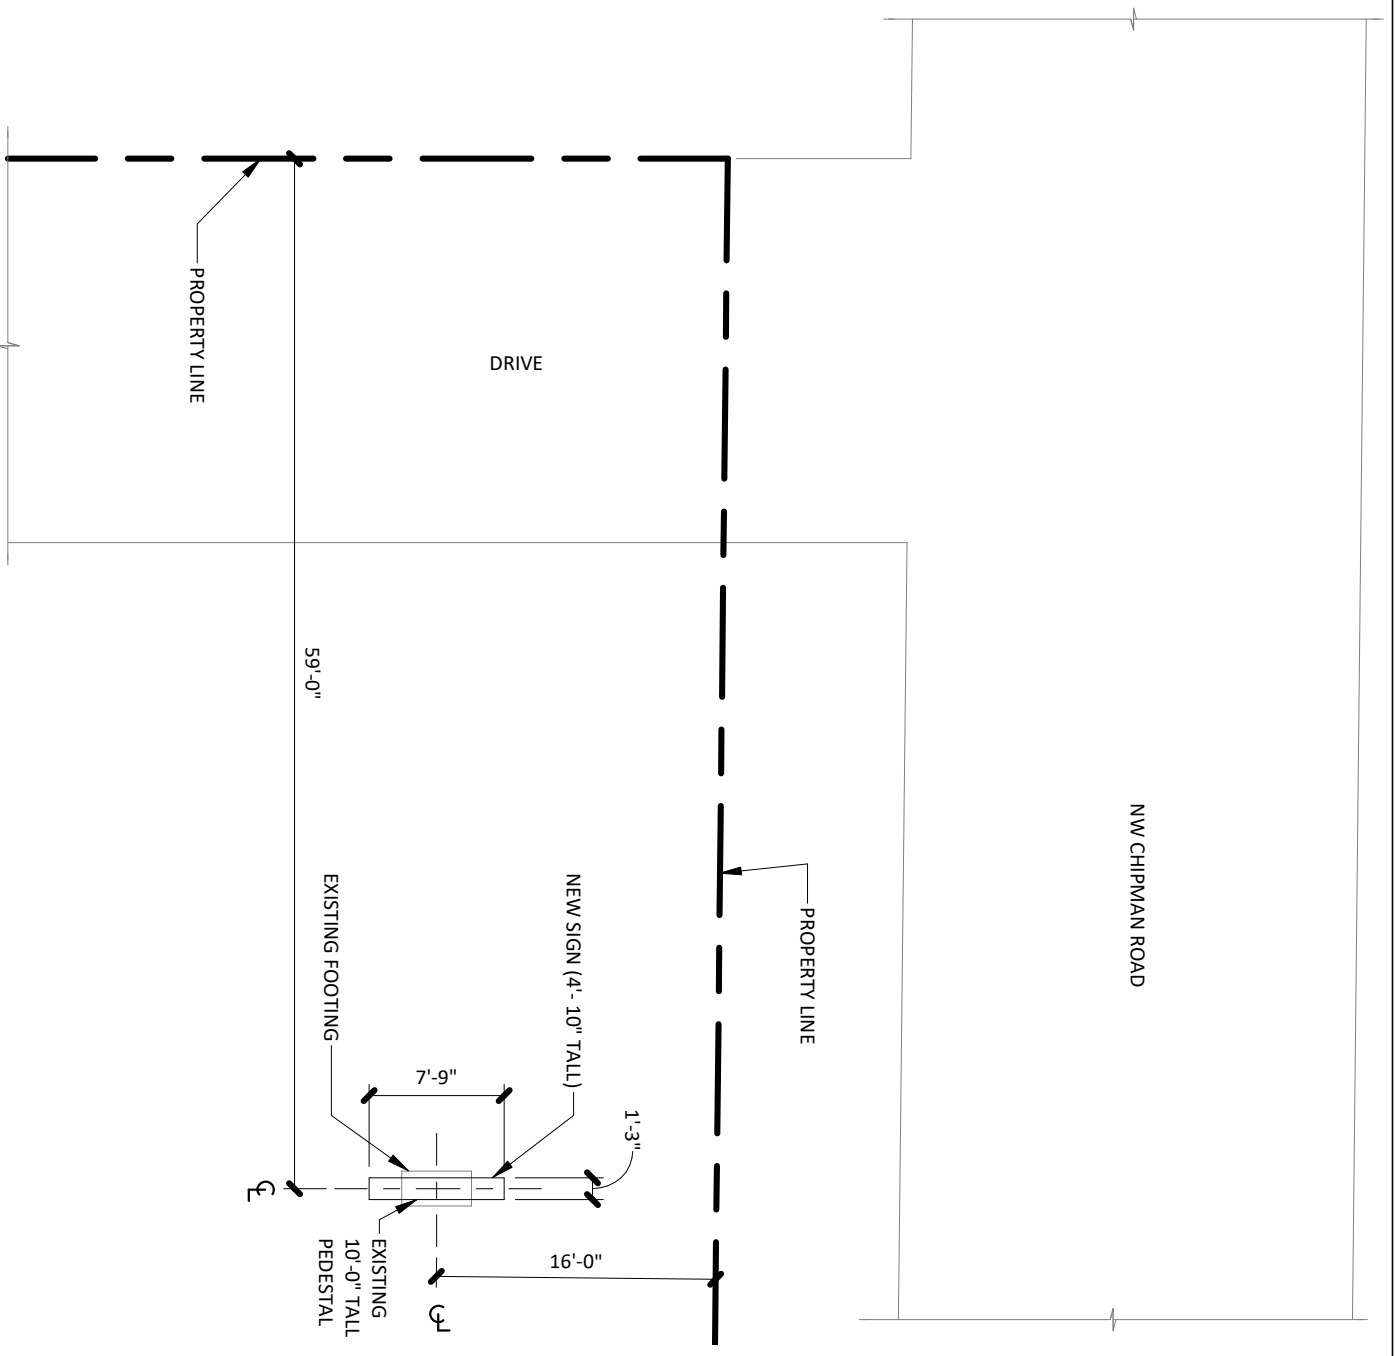

ENLARGED SIGN LOCATION - PLOT PLAN | 01

1" = 10'-0" S1.2

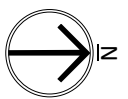

Lee's Summit Church of Christ - New Sign

201 NW Chipman Road
 P.O. Box 262
 Lee's Summit, MO 64063

PLOT PLAN


Project number	09-25-2023	S1.2
Date	JM	
Drawn by	MT	
Checked by		



OLD CHURCH SIGN | 01

N.T.S.

S1.3

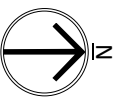





Lee's Summit Church of Christ - New Sign

201 NW Chipman Road
P.O. Box 262
Lee's Summit, MO 64063

CHURCH SIGN

Project number	
Date	09-25-2023
Drawn by	JM
Checked by	MT

S1.3

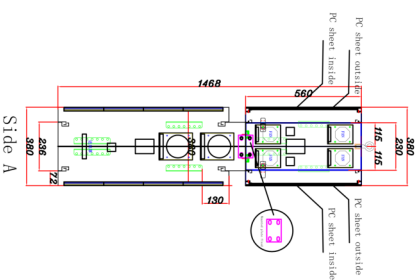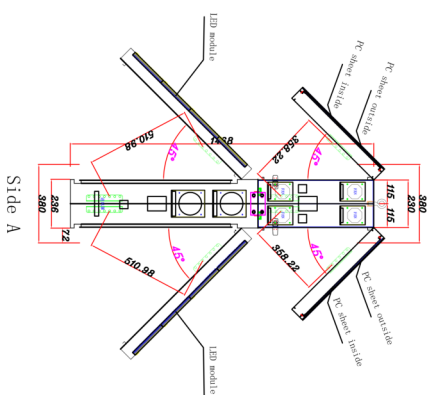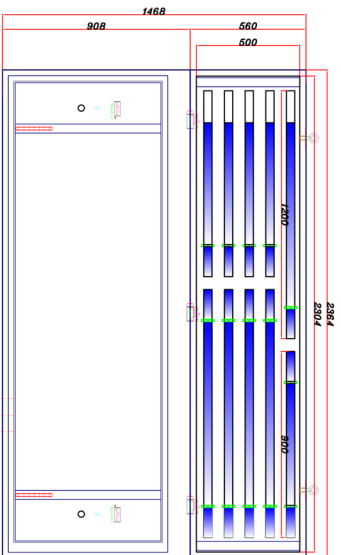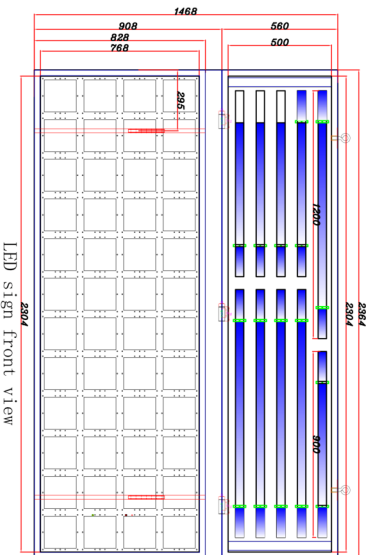

NEW CHURCH SIGN | 01

N.T.S. | S1.4



Lee's Summit Church of Christ - New Sign

201 NW Chipman Road
 P.O. Box 262
 Lee's Summit, MO 64063

NEW CHURCH SIGN

Project number	09-25-2023	S1.4
Date	JM	
Drawn by	MT	
Checked by		