


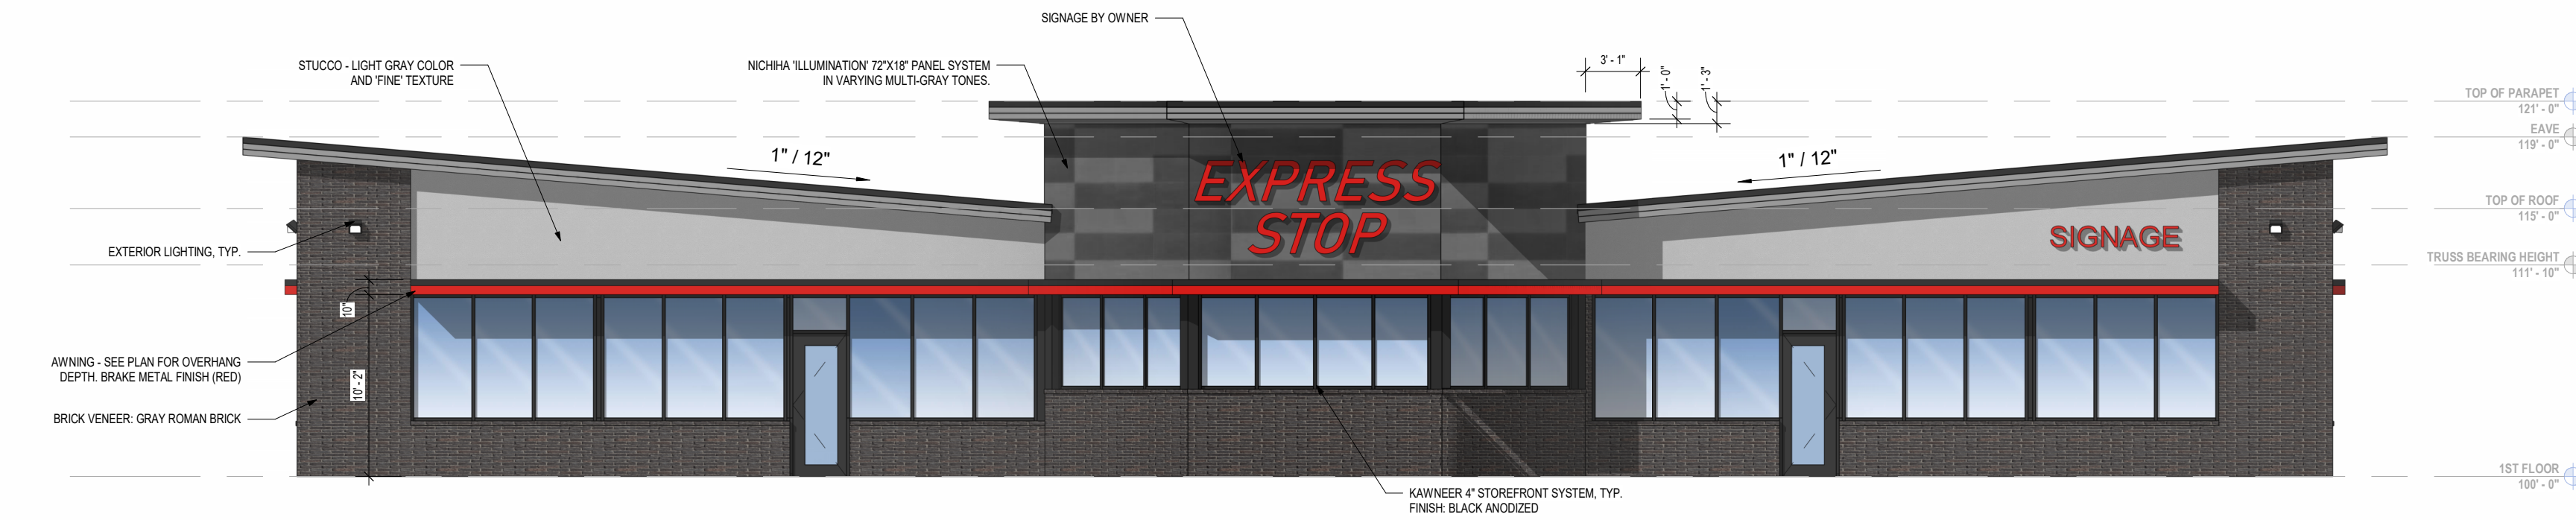

2 ELEVATION - SOUTH
1/8" = 1'-0"




3 ELEVATION - WEST
1/8" = 1'-0"




4 ELEVATION - EAST
1/8" = 1'-0"




5 ELEVATION - NORTH
1/8" = 1'-0"

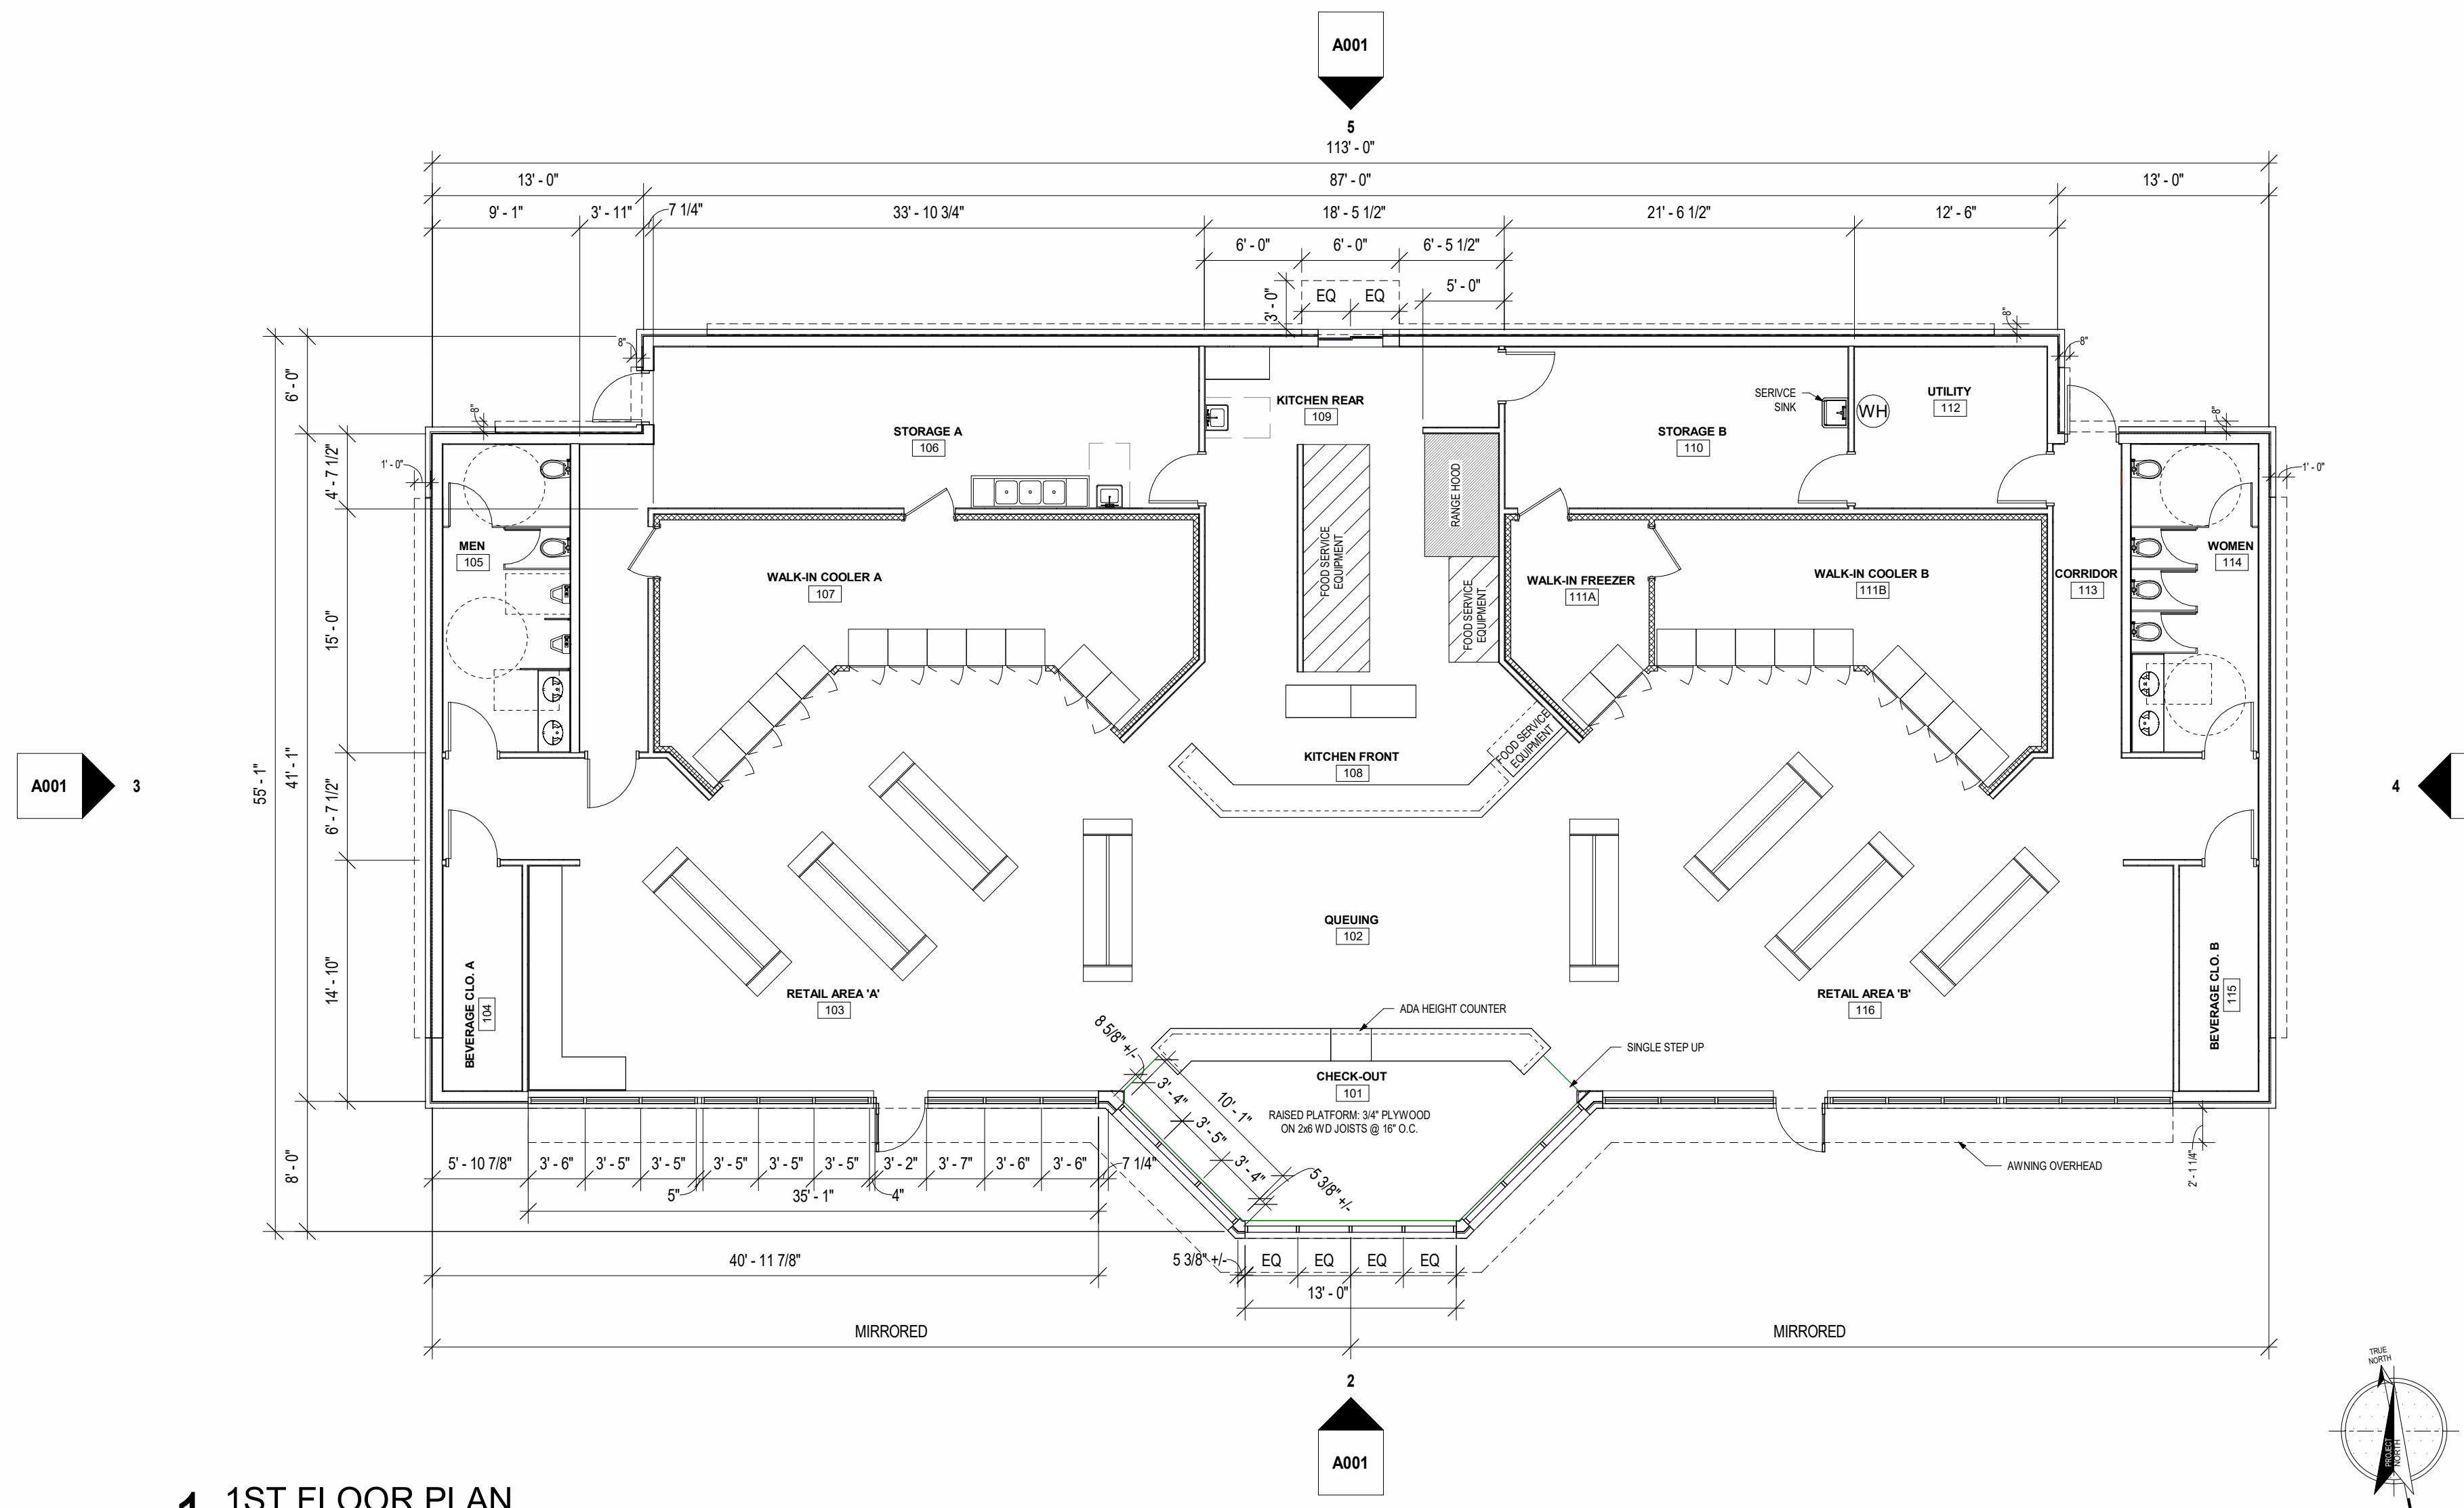

1 1ST FLOOR PLAN
1/8" = 1'-0"

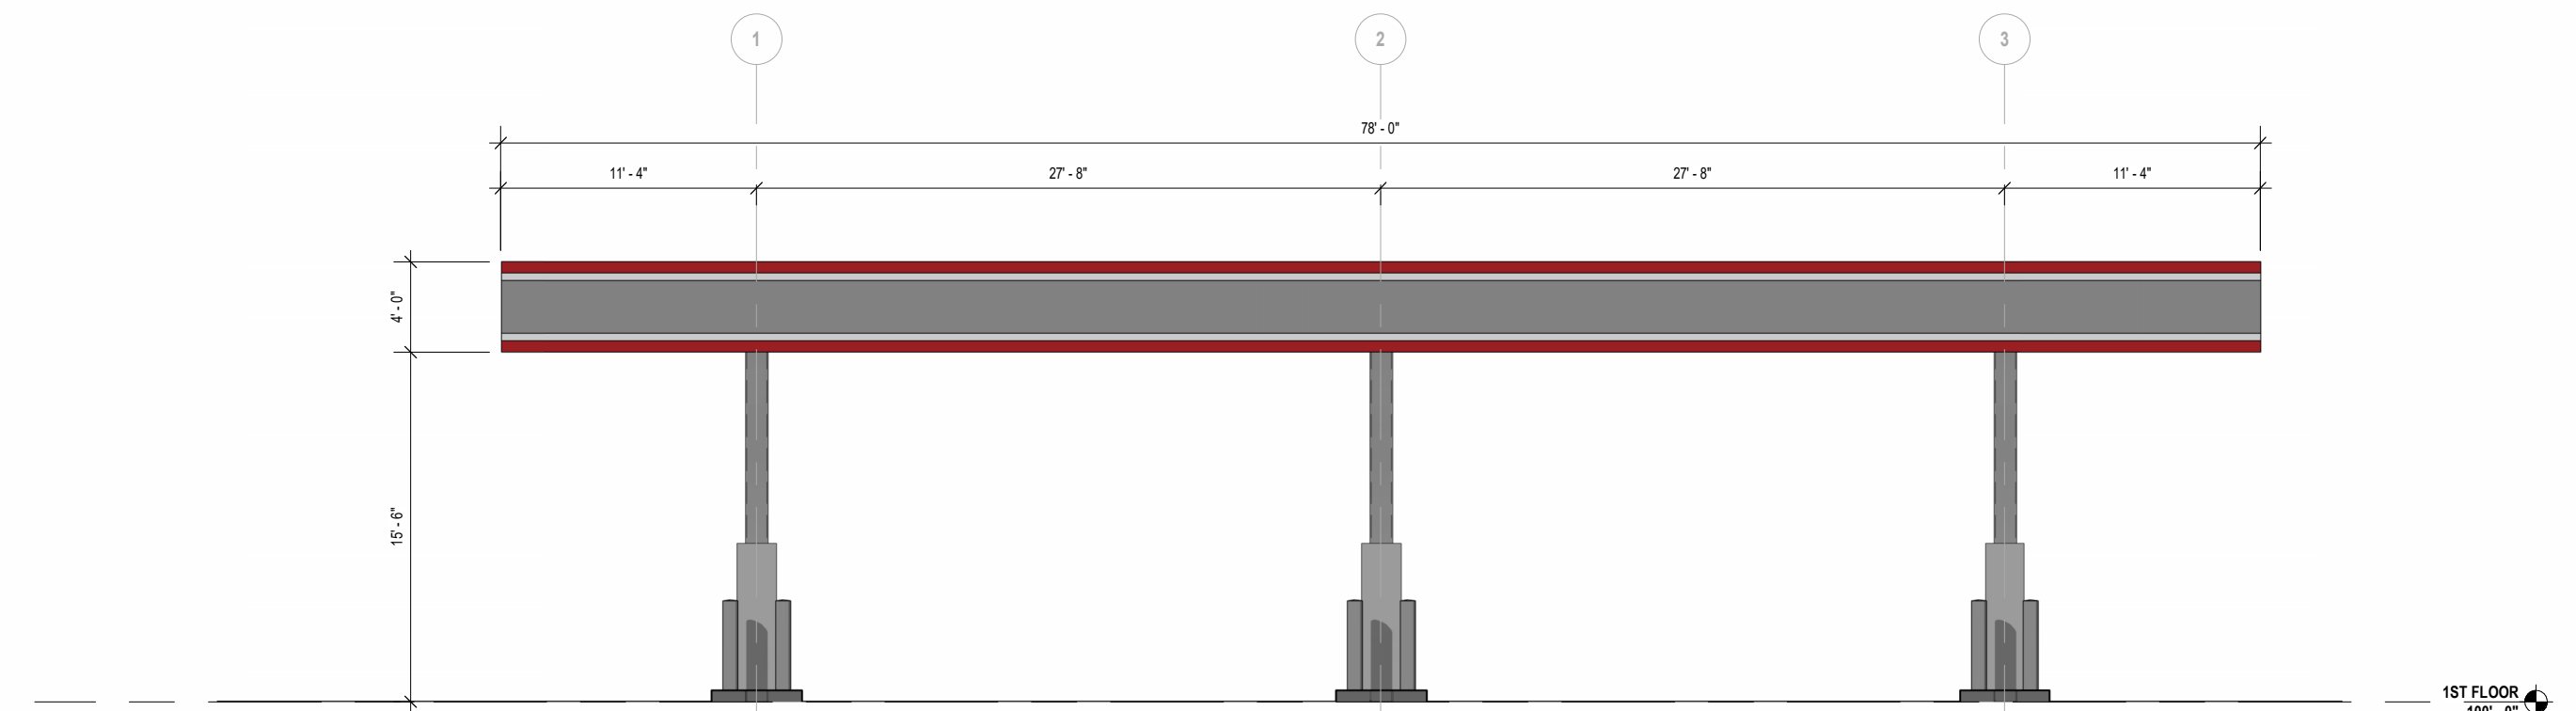

6 ELEVATION - CANOPY SIDE
1/8" = 1'-0"

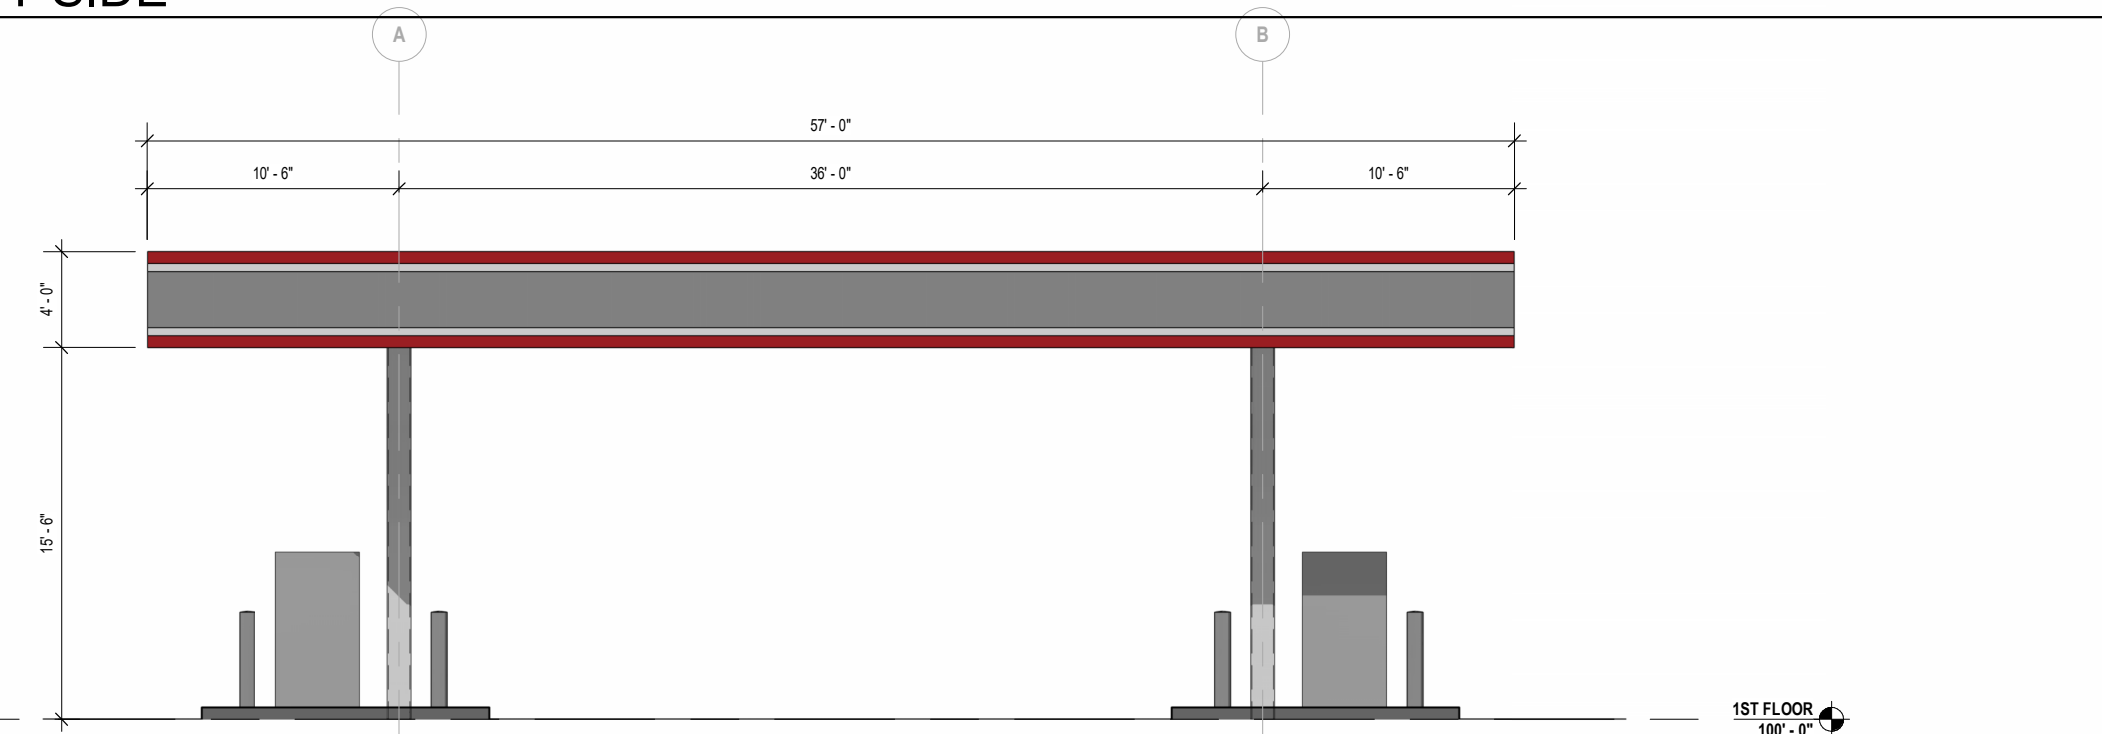

7 ELEVATION - CANOPY END
1/8" = 1'-0"