





STORM WATER CALCULATIONS
FOR
The Village at Discovery Park
Lot 13

PROJECT NO.
230286

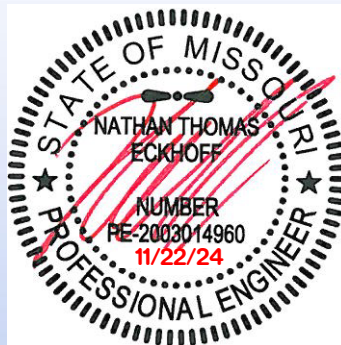

November 22, 2024

THE VILLAGE AT DISCOVERY PARK
LOT 13
DRAINAGE AREA MAP
SCALE: 1" = 30'

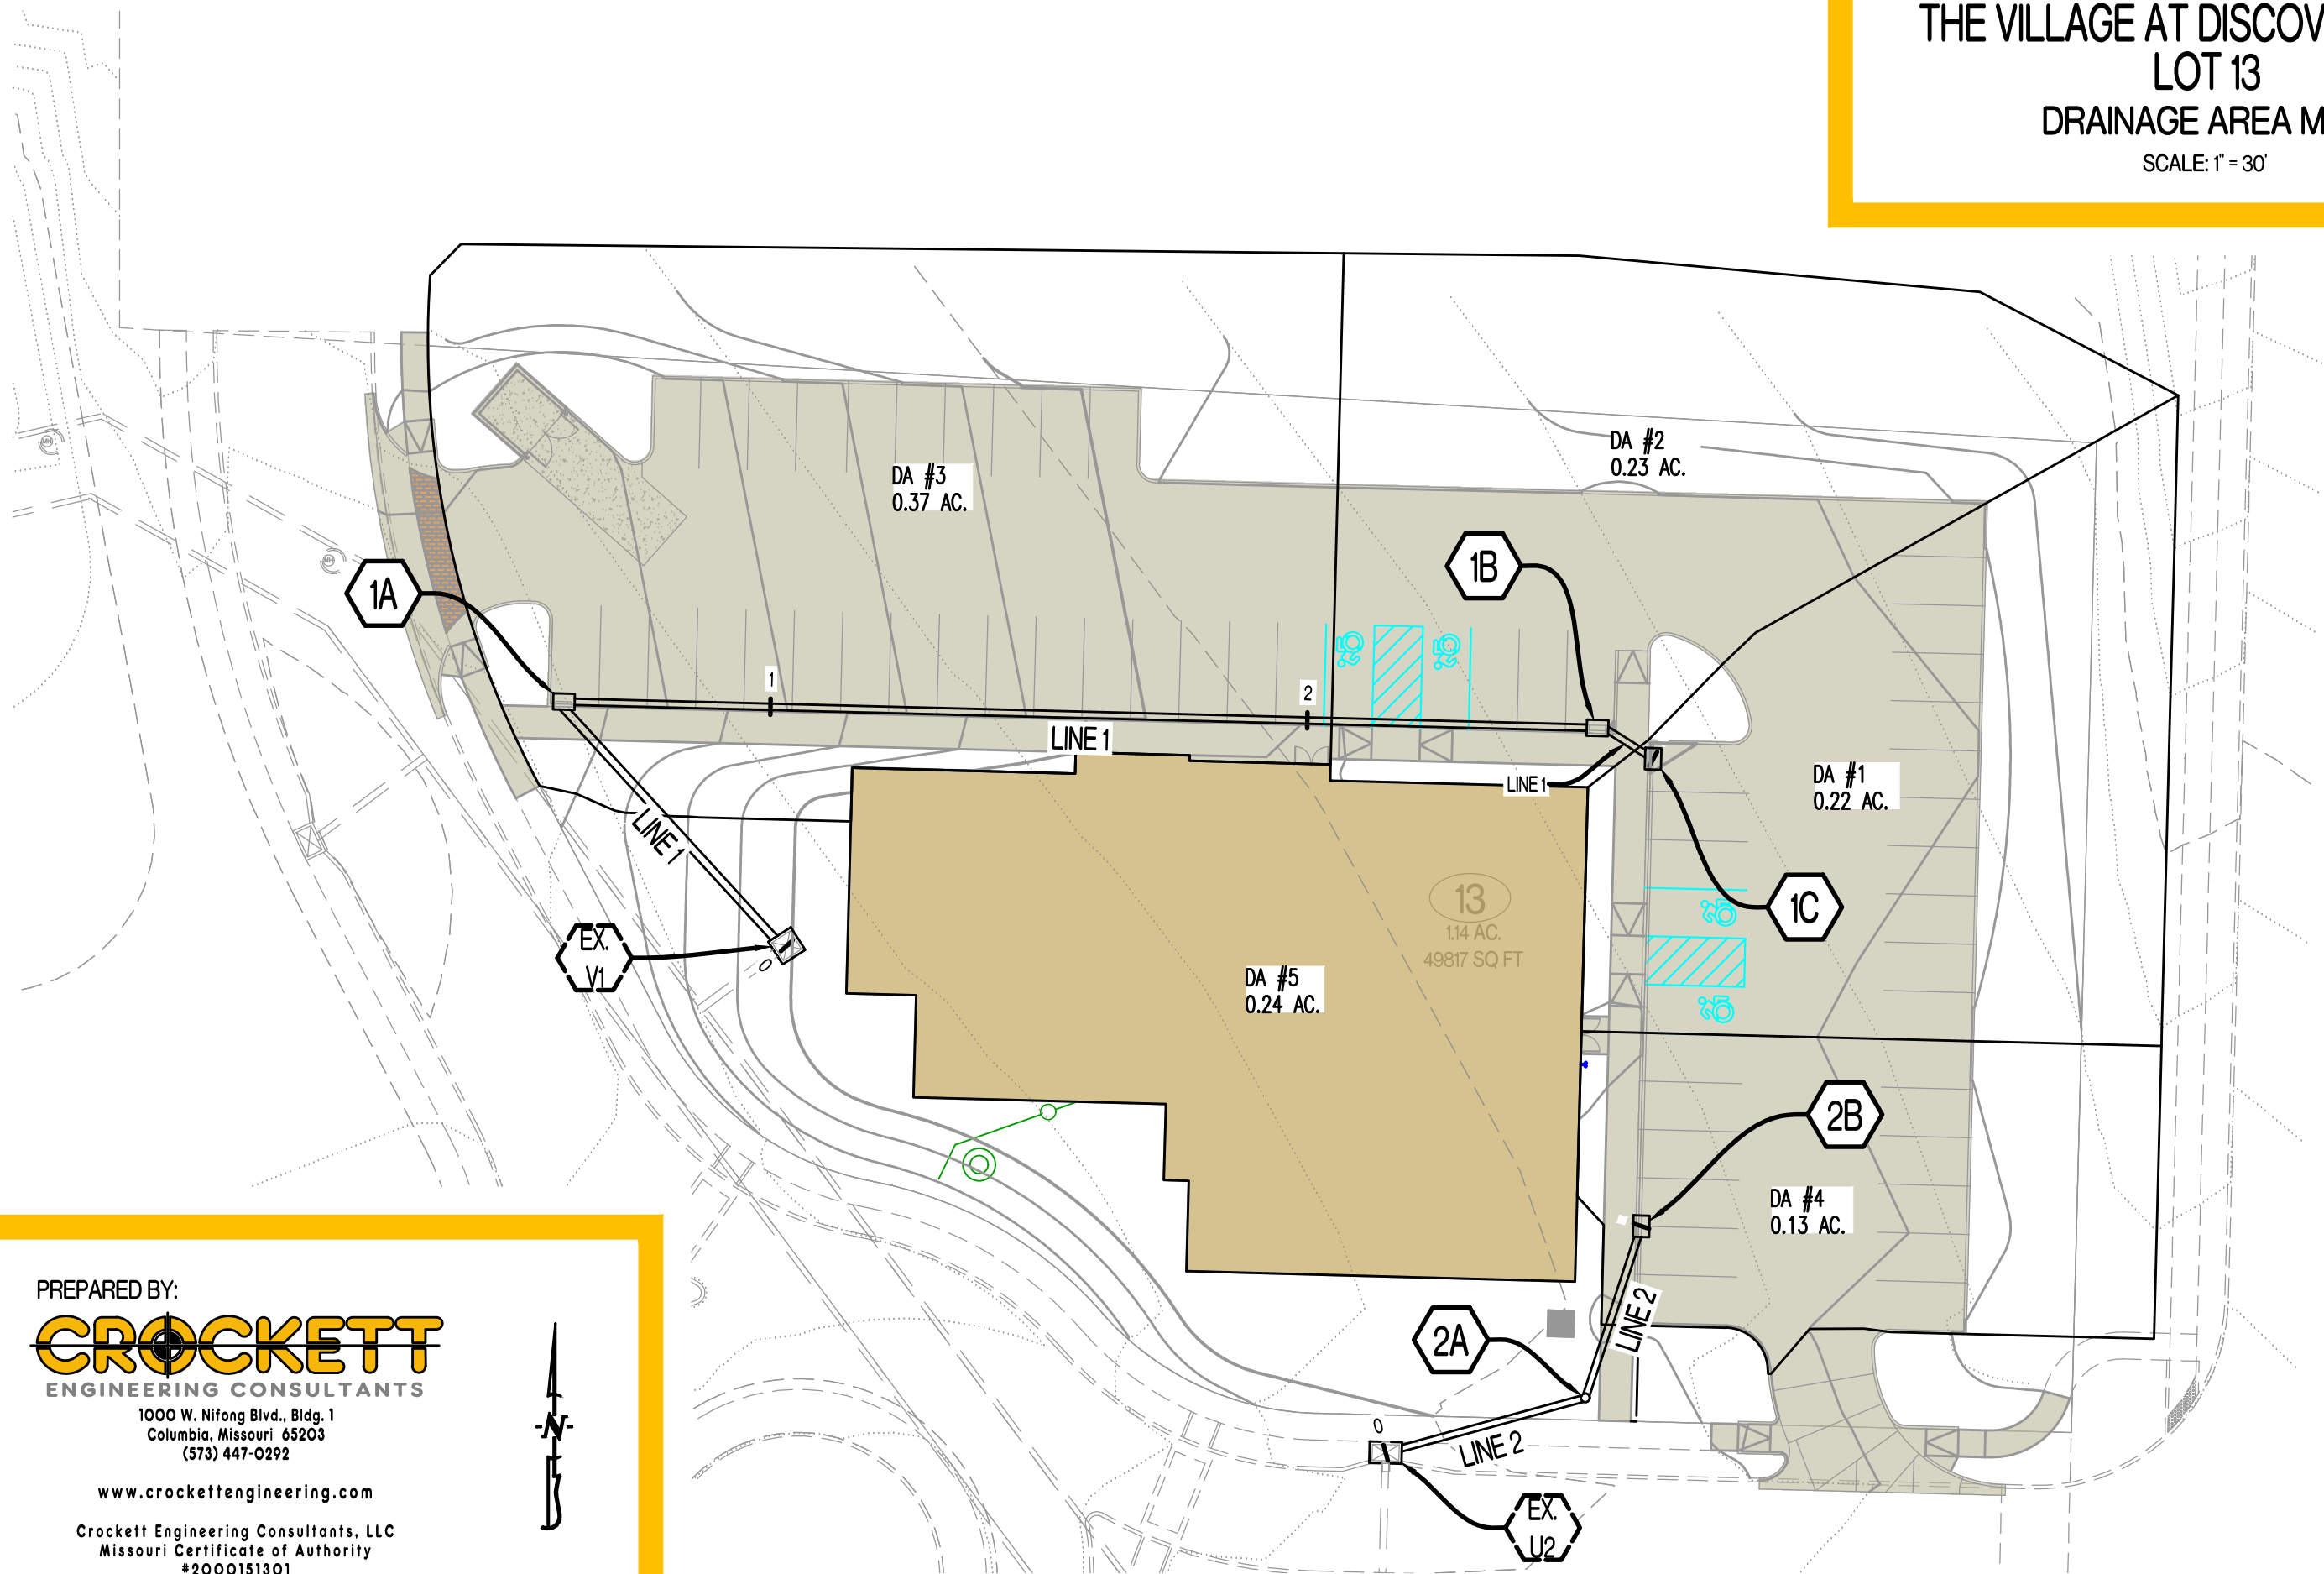

PREPARED BY:

CROCKETT
ENGINEERING CONSULTANTS

1000 W. Nifong Blvd., Bldg. 1
Columbia, Missouri 65203
(573) 447-0292

www.crockettengineering.com

Crockett Engineering Consultants, LLC
Missouri Certificate of Authority
#2000151301



PROJECT: The Village at Discovery Park - Lot 4

CALCULATED BY: NMD CHECKED BY: NTE

DATE: 08/20/24 PROJECT NO: 230286

STORM HYDROLOGY / GUTTER / INLET CALCULATIONS

[illegible]

[illegible]