



1 TYPICAL SHRUB PLANTING

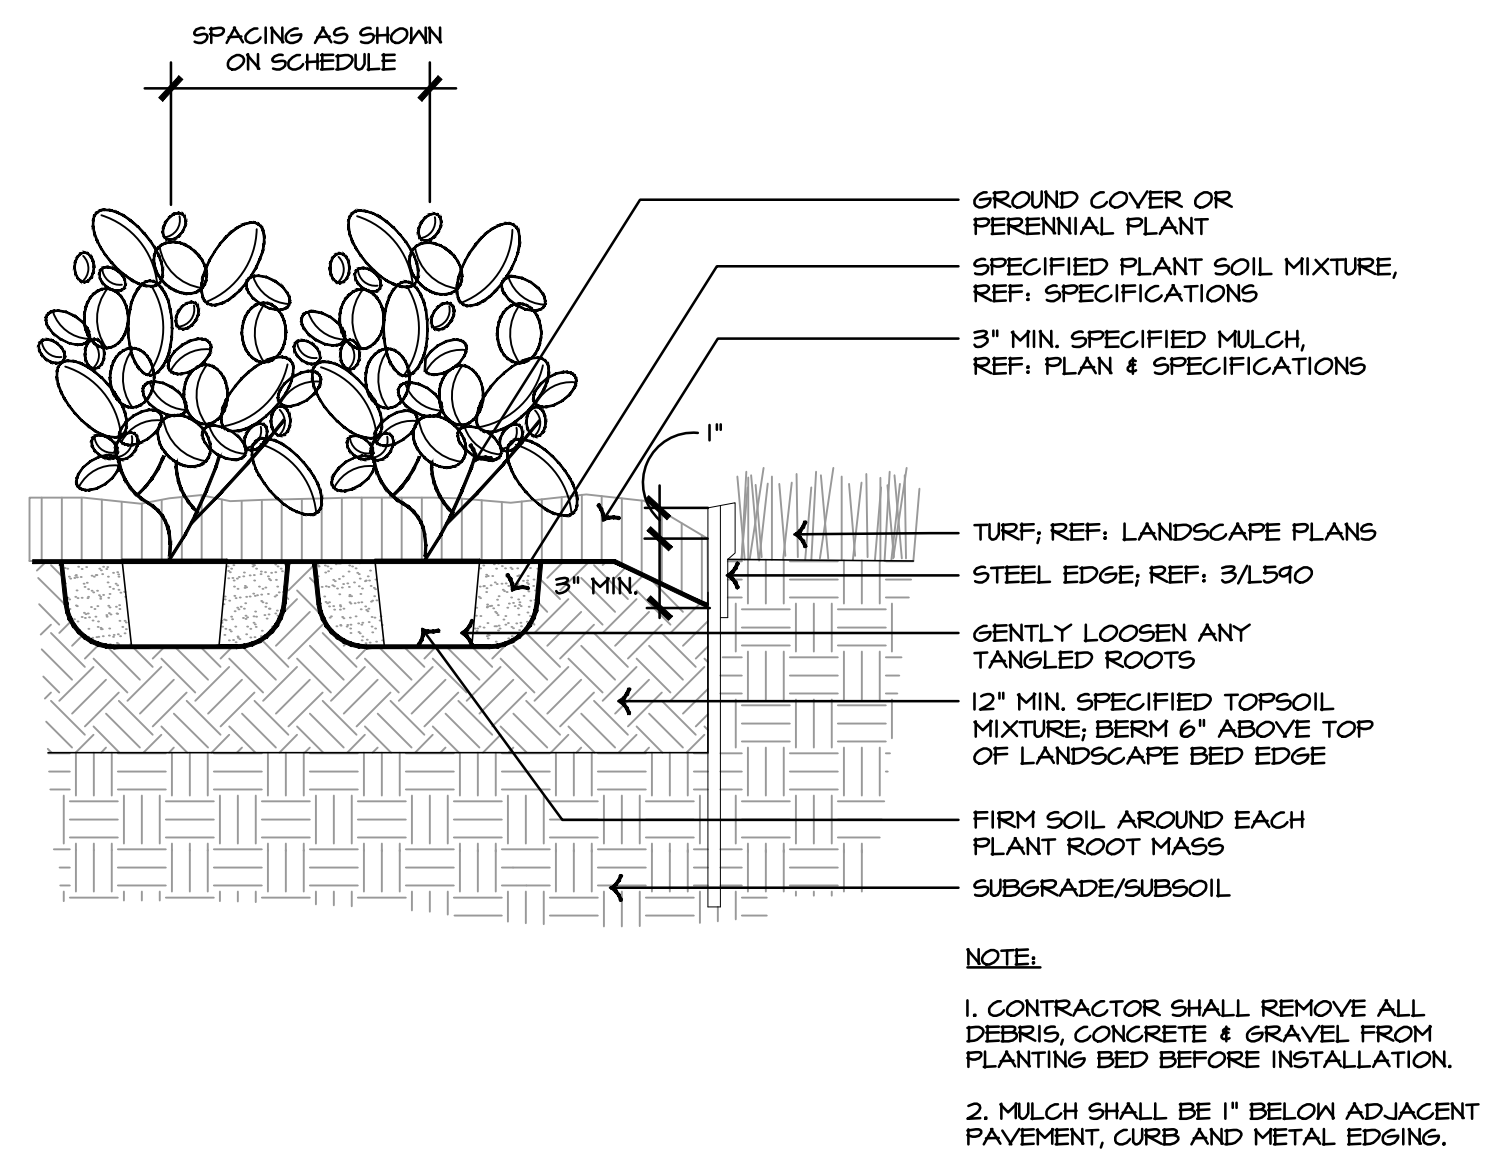

2 TYPICAL GROUND COVER & PERENNIAL PLANTING

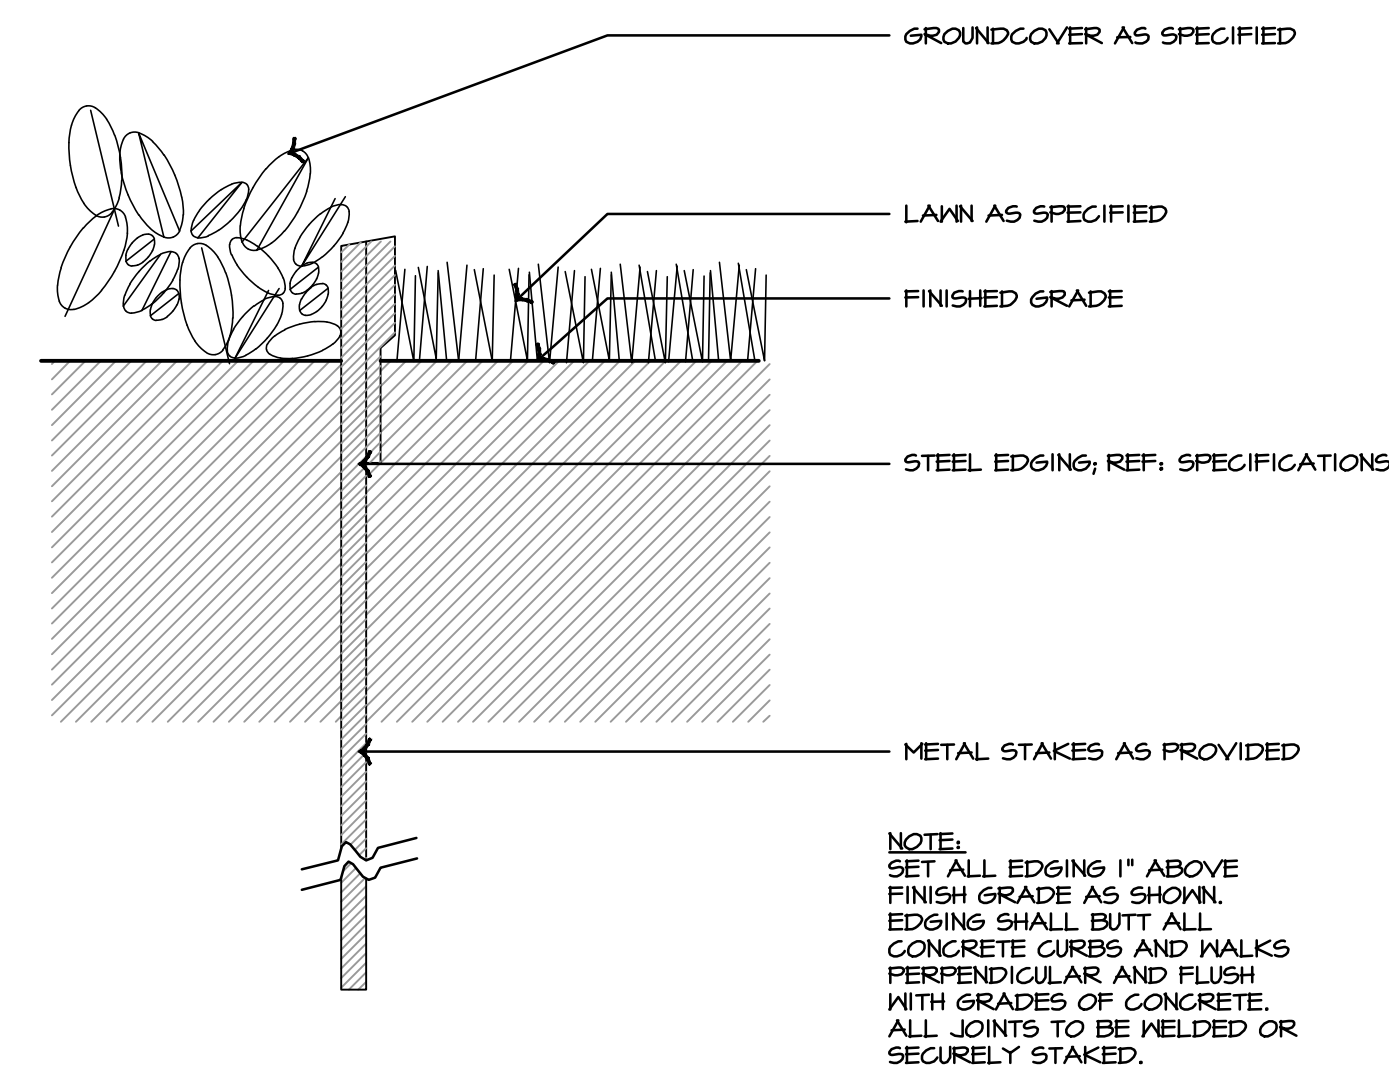

3 TYPICAL STEEL BED EDGE

[illegible]

LANDSCAPE DETAILS FINAL DEVELOPMENT PLAN	COLBURN ROAD IMPROVEMENTS MCPL - COLBURN ROAD	2000
---	--	------

drawn by: _____ T
checked by: _____ B
approved by: _____ B
QA/QC by: _____ B
project no.: _____ 024-0702
drawing no.: _____
date: _____ 01/08/2021

SHEET
L590