




ADA LIFT
SIDEWALK
PARKING LOT


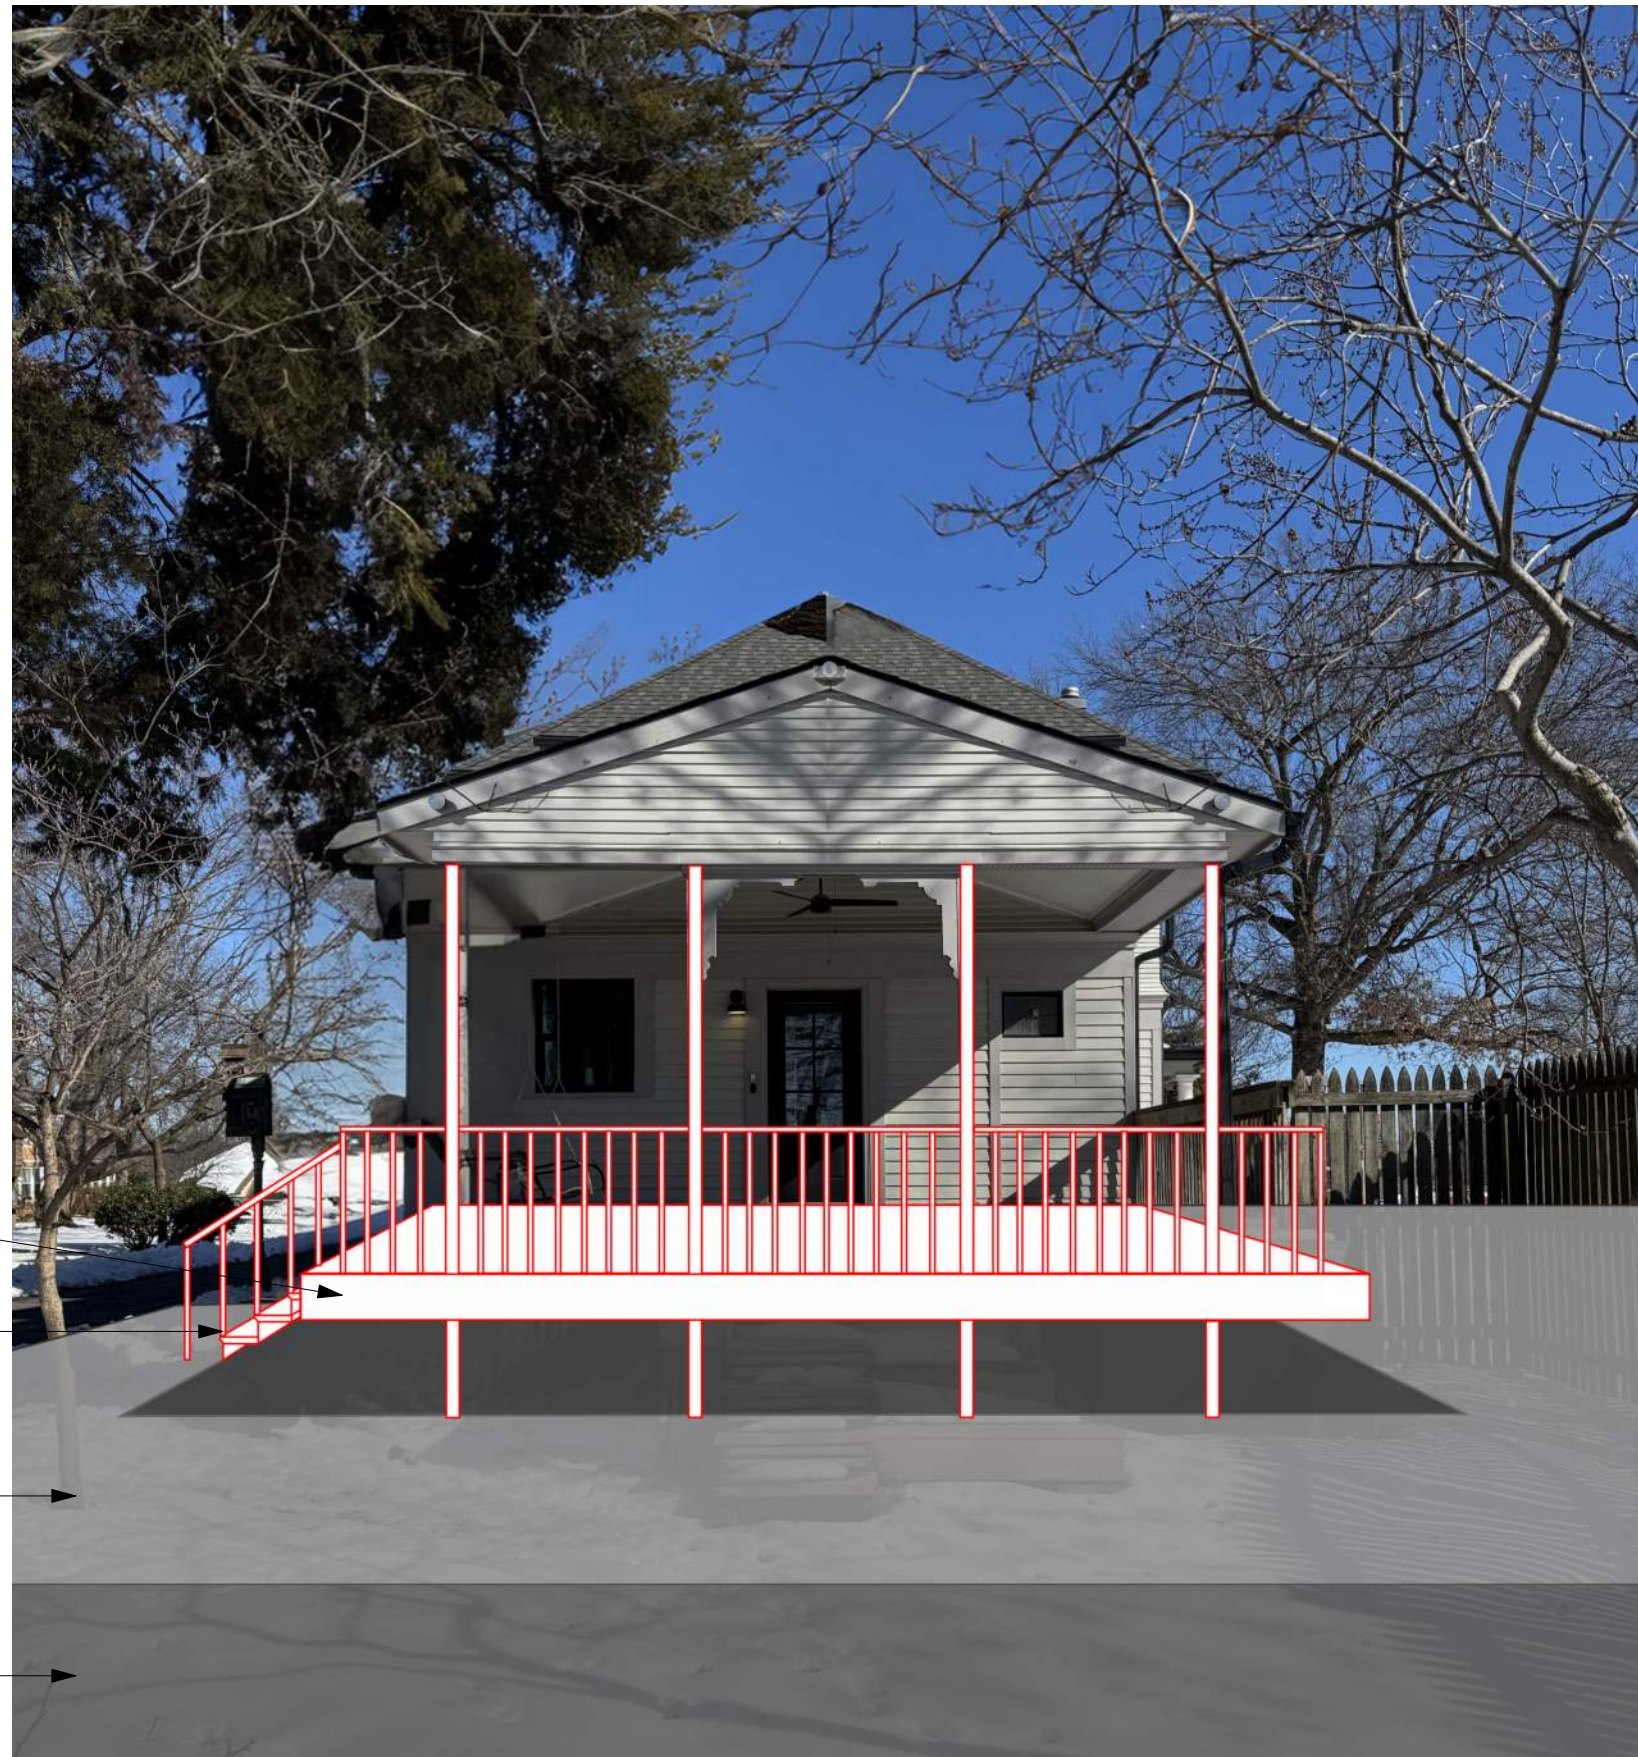


NEW WOOD DECK AND ALUM.
RAILING SYSTEM
NEW WOOD STAIR
SIDEWALK
PARKING LOT



SAMPLE ALUM. RAILING



SAMPLE WOOD DECK

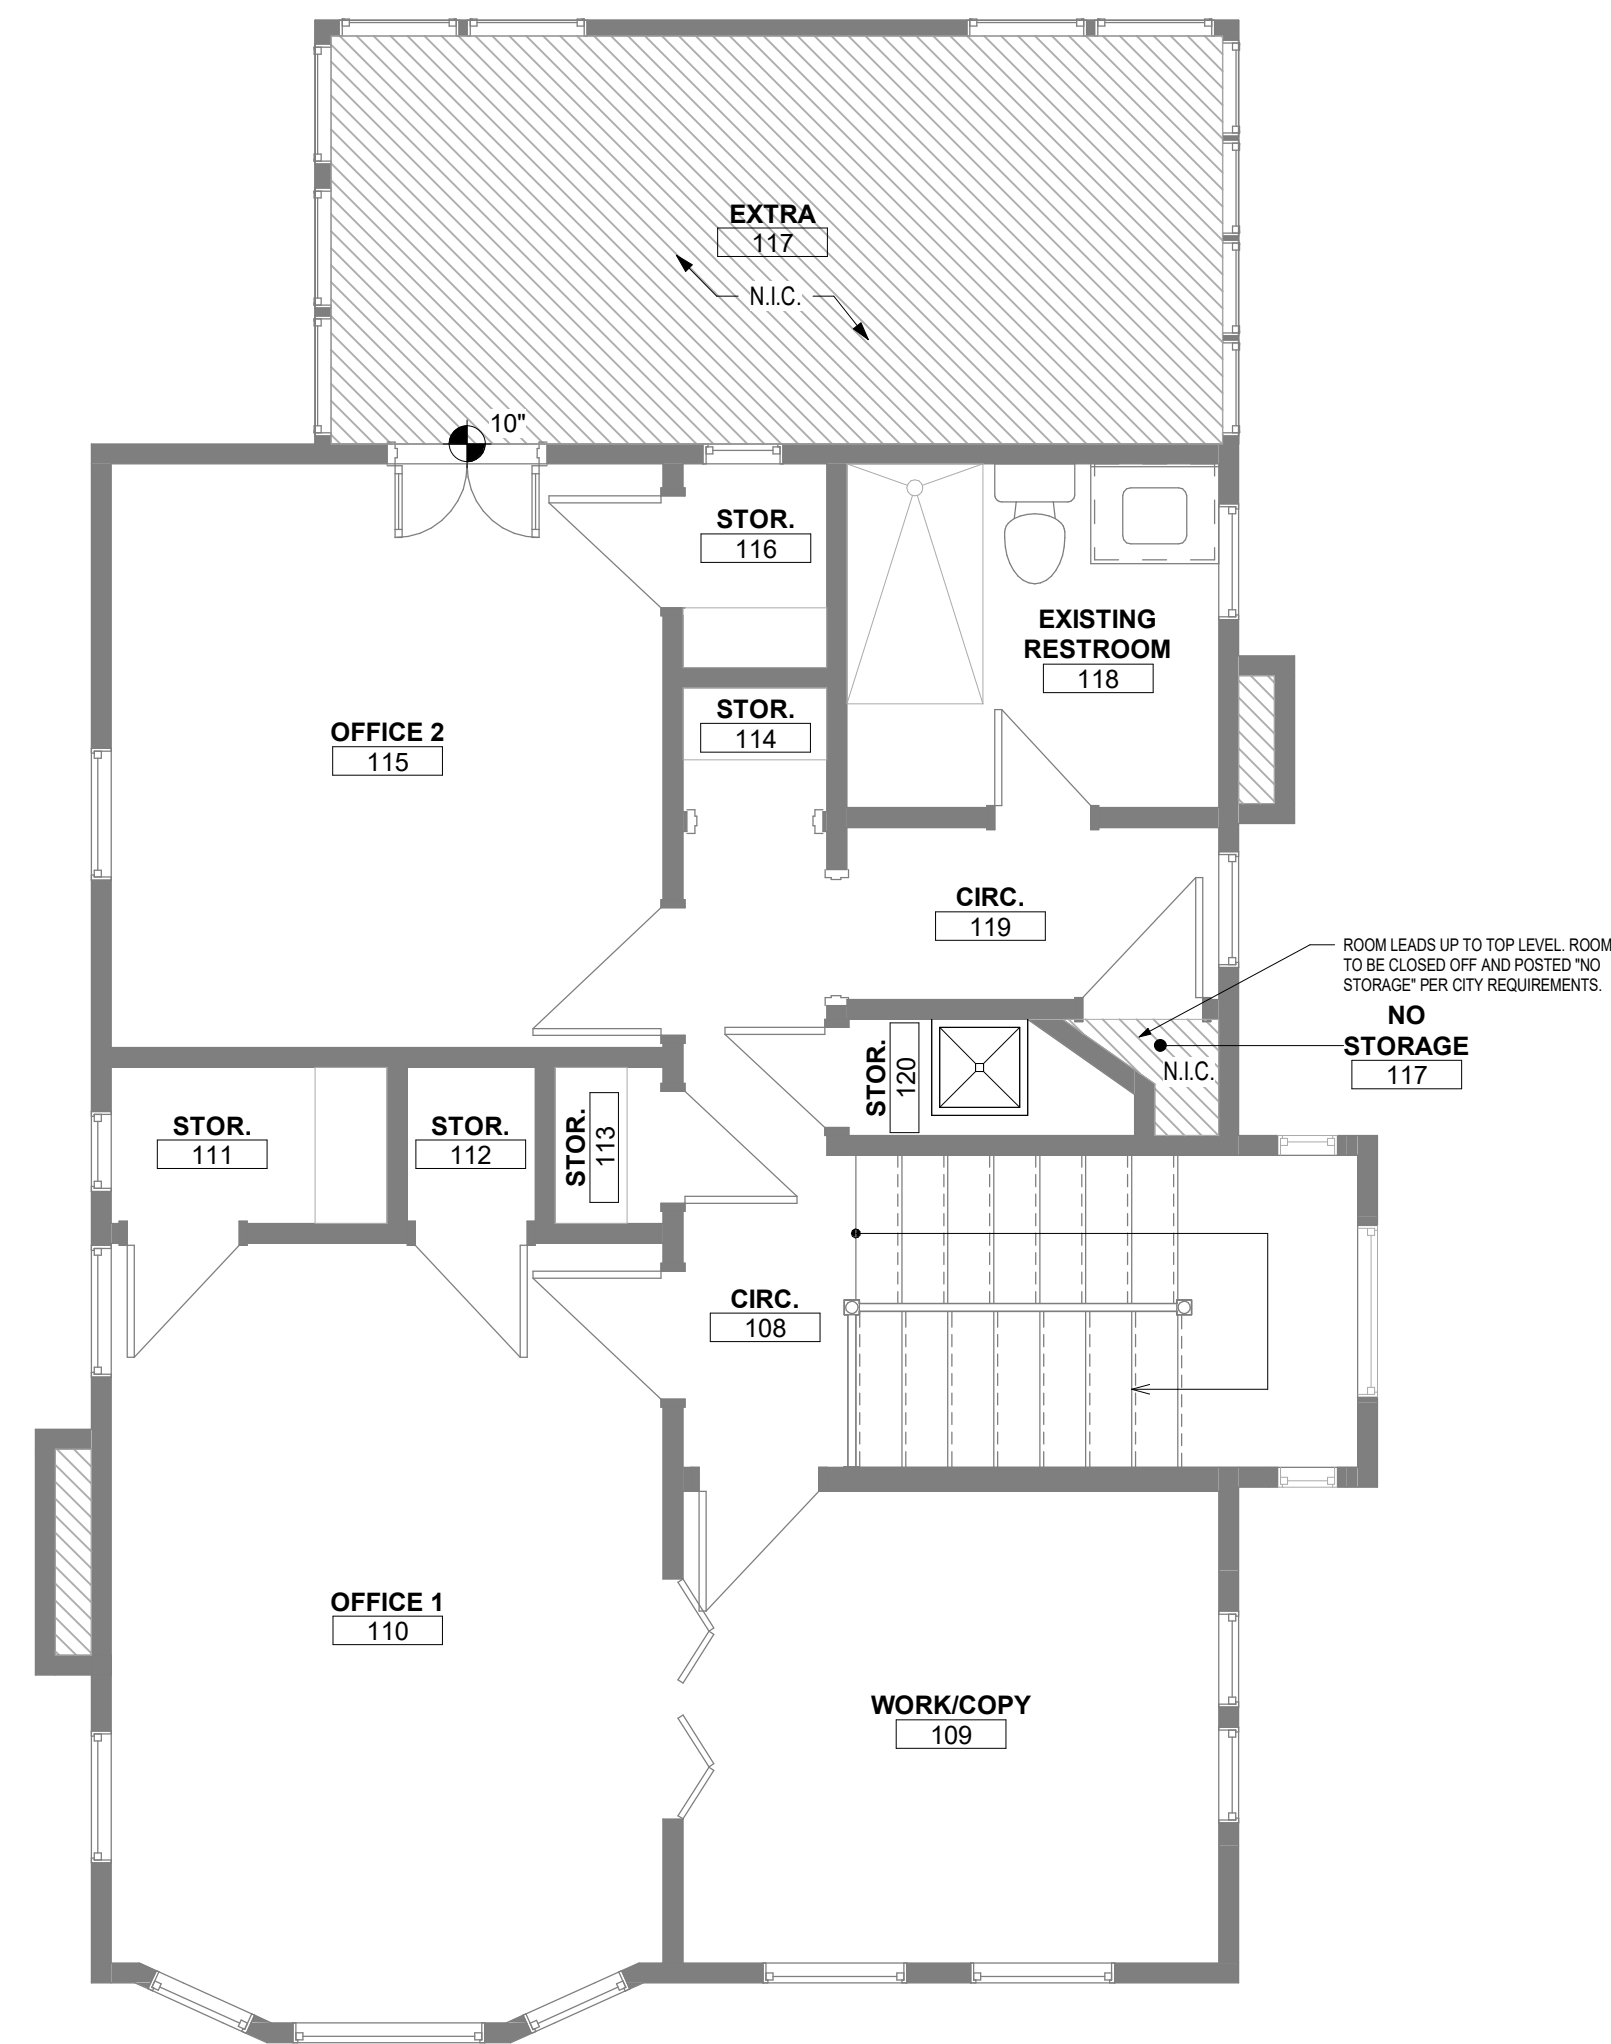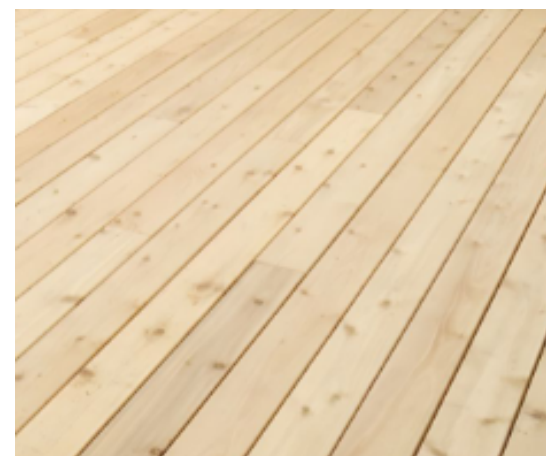

2 2ND LEVEL - PRELIMINARY
1/4" = 1'-0"

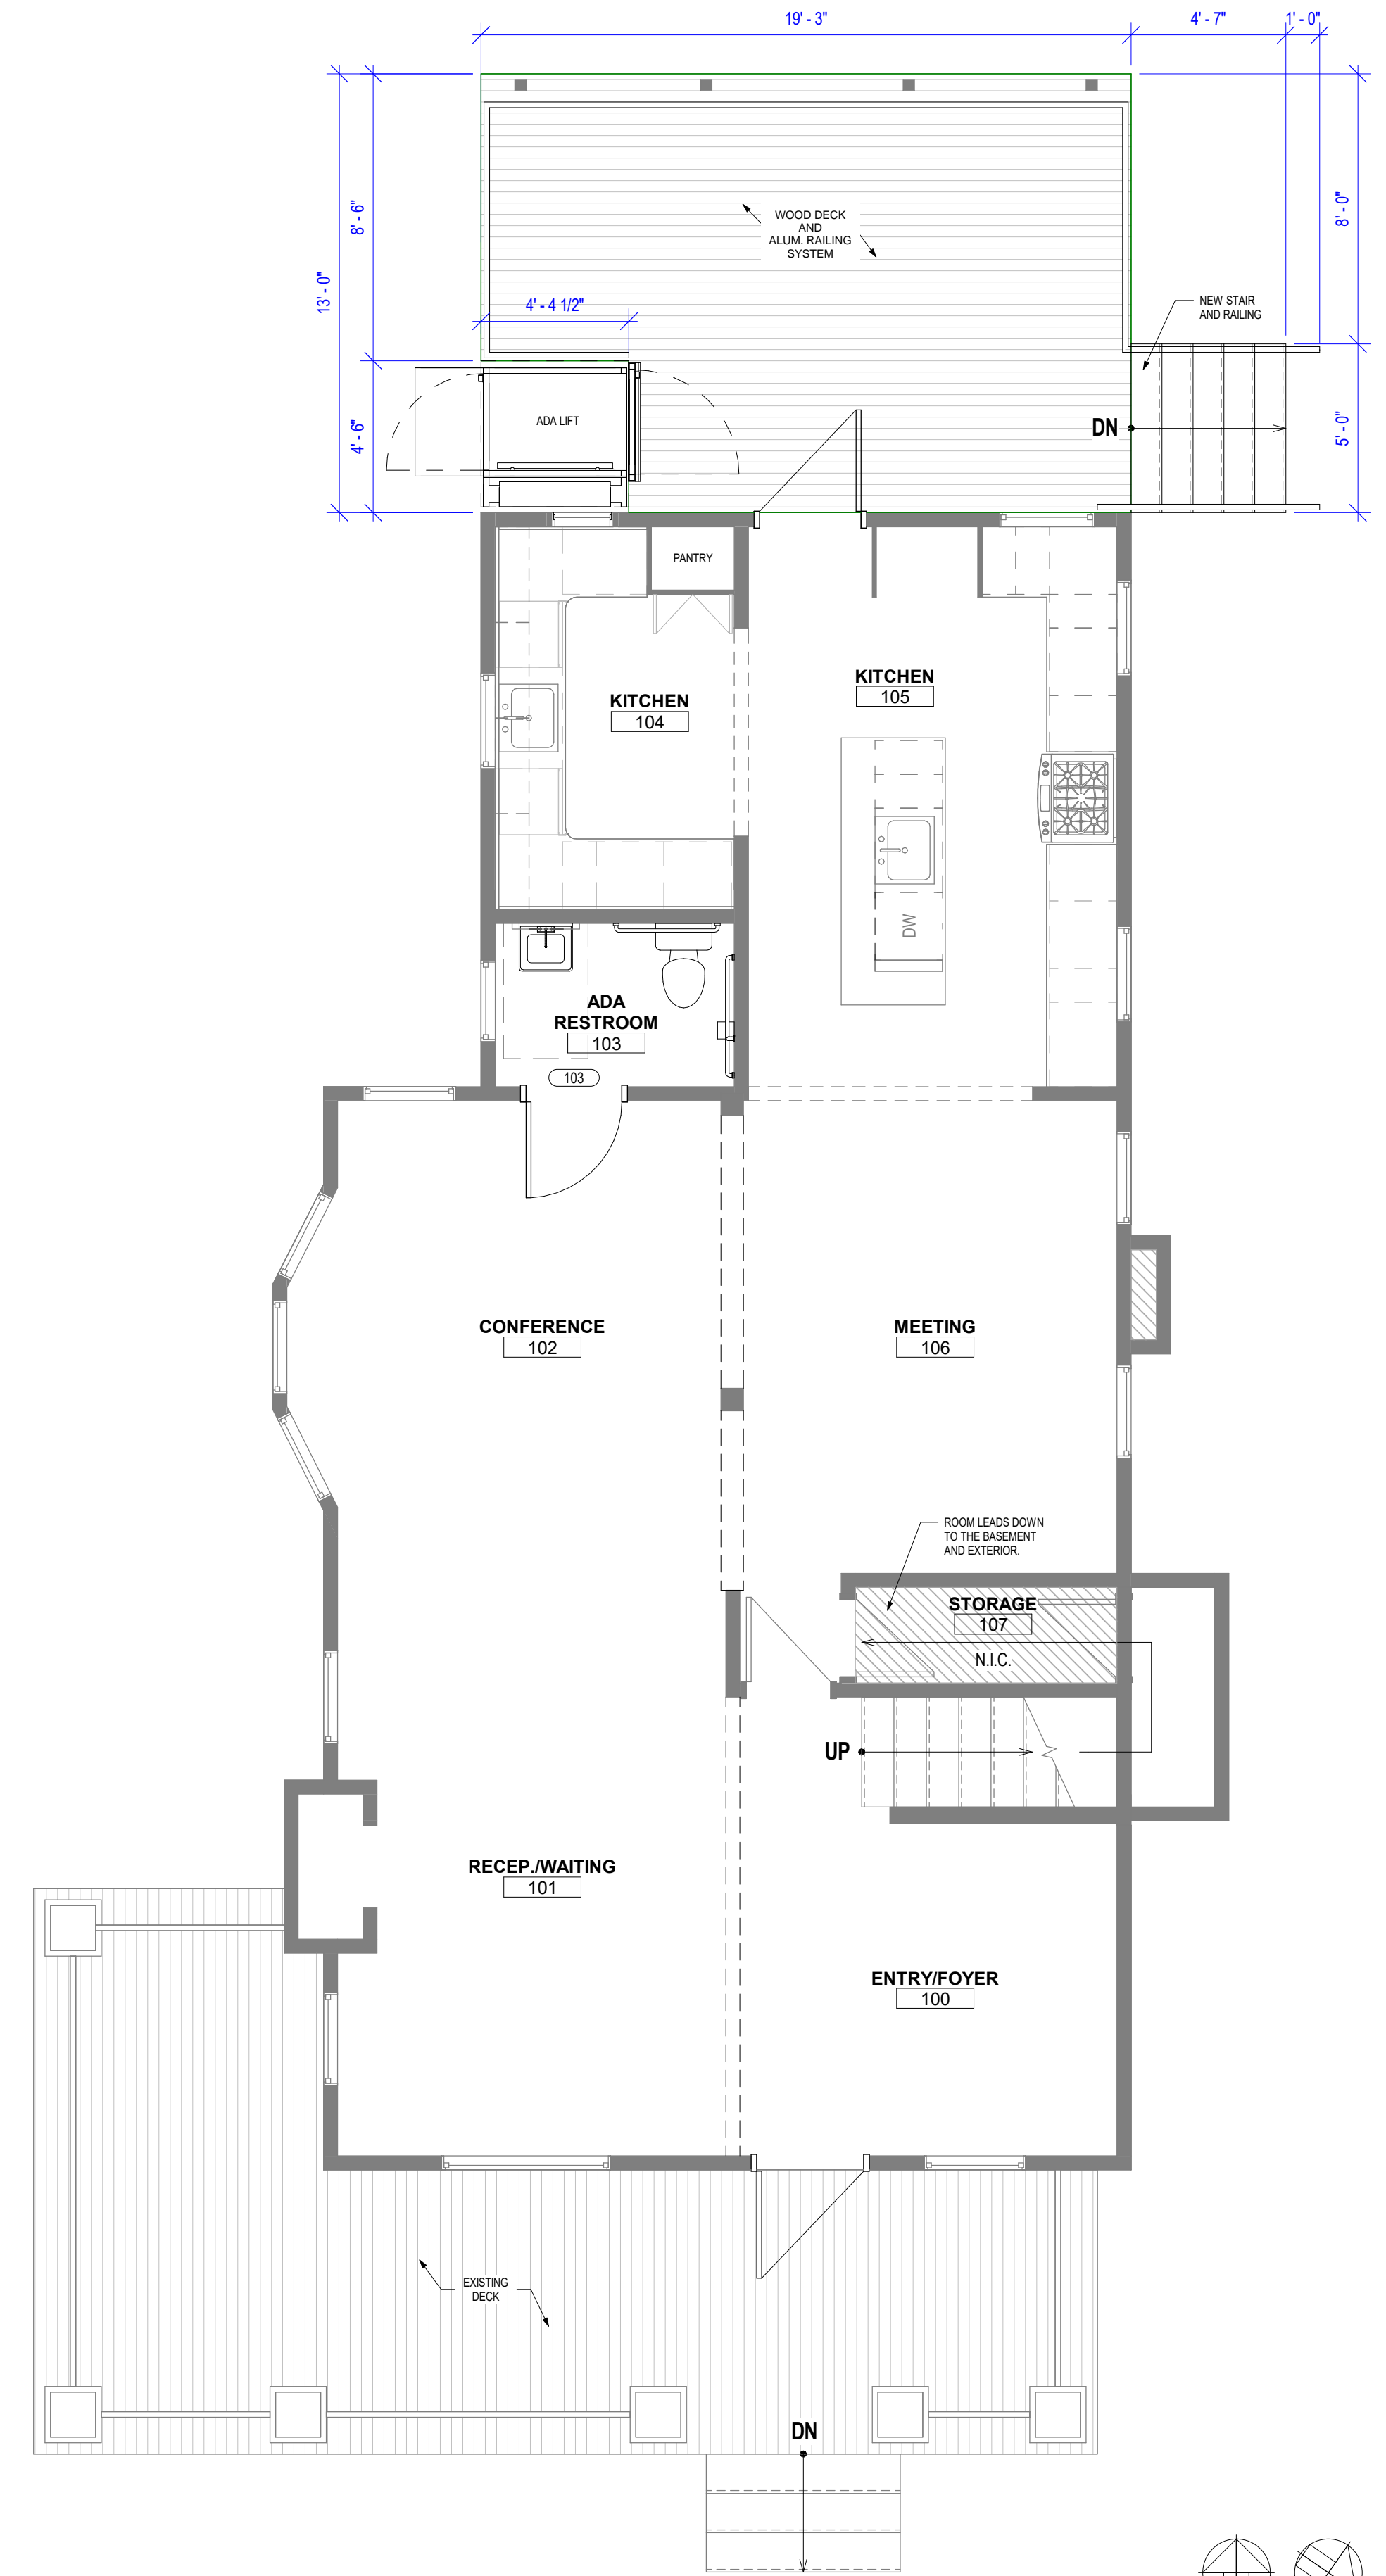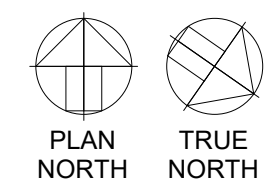

1 1ST LEVEL - PRELIMINARY
1/4" = 1'-0"

