


Employee Parking

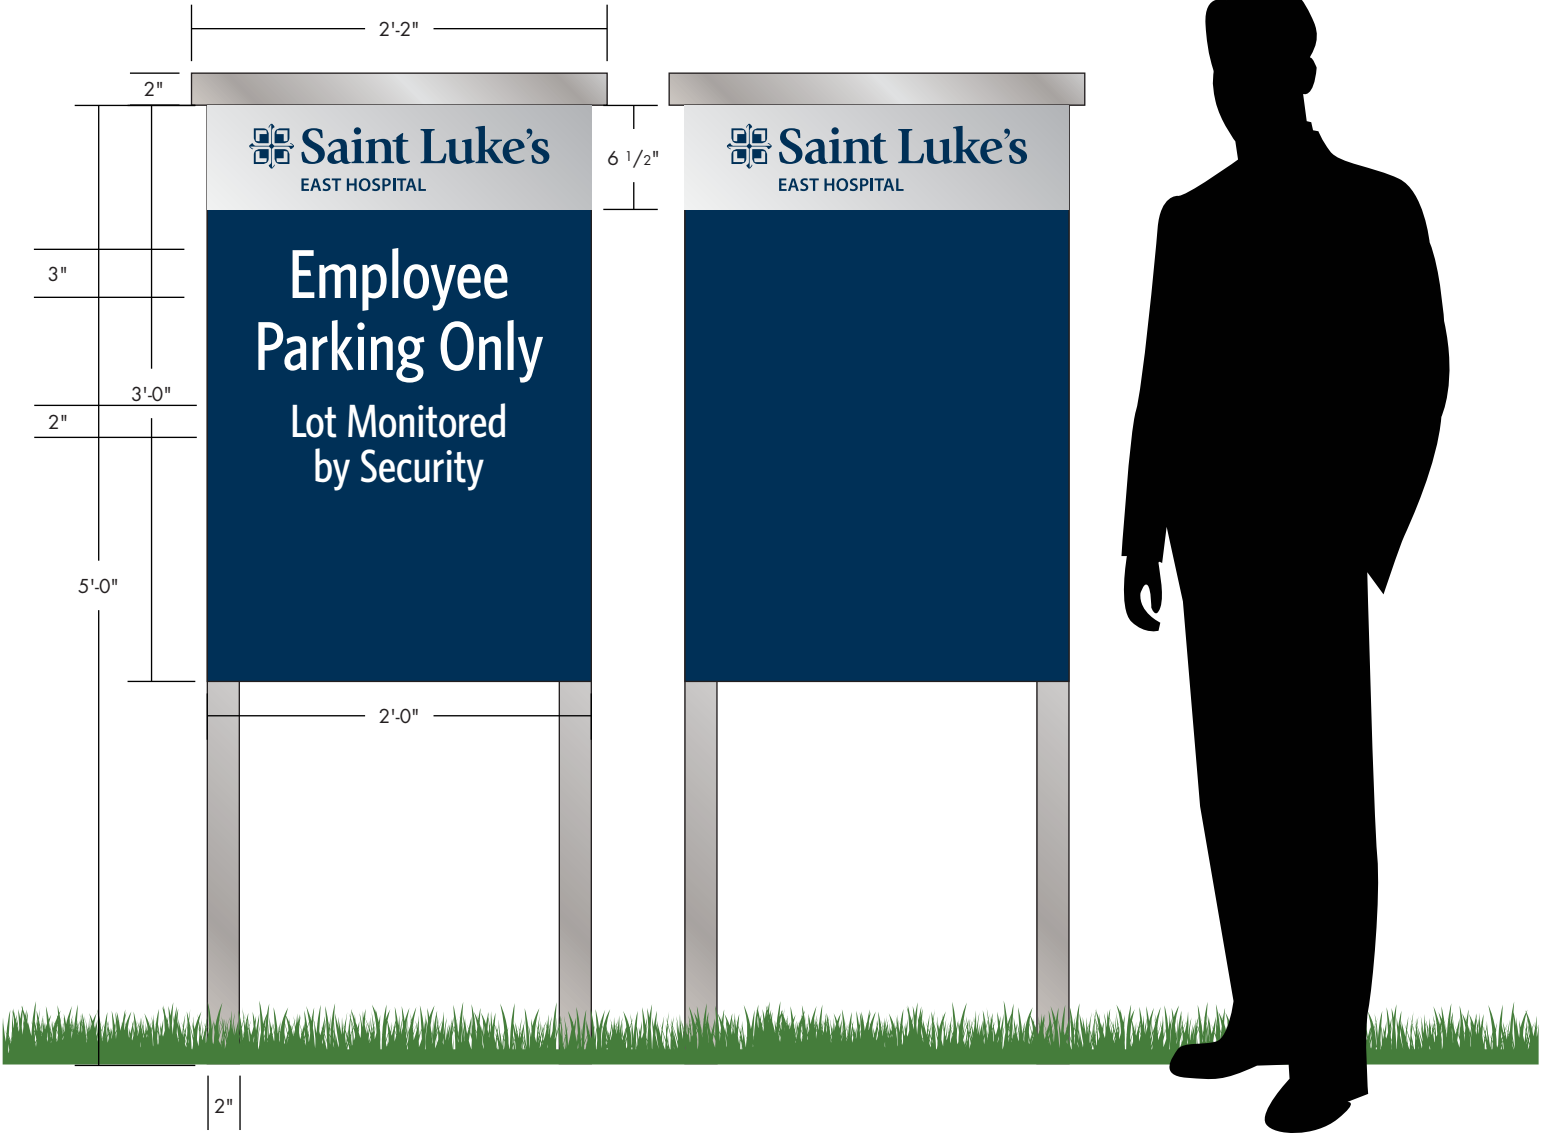

PROPOSED

- 680-10 WHITE
REFLECTIVE
- 7125-120 SATIN ALUMINUM
BRUSHED ALUMINUM
- 7125-197 LIGHT NAVY
PMS 540C



All noted dimensions are approximate and may be modified slightly during manufacturing to allow proper component usage.

- SPECIFICATIONS:**
DIRECTIONAL
- PRODUCE AND INSTALL (2) DOUBLE FACED, NON ILLUMINATED ALUMINUM SIGN PAN PAINTED PMS 540C
 - 2" SQUARE TUBE POSTS AND CAPS PAINTED BRUSHED ALUMINUM
 - APPLIED VINYL GRAPHICS IN 7125-120 SATIN ALUMINUM, 7125-197 LIGHT NAVY LOGO, AND 680-10 WHITE REFLECTIVE COPY

CUSTOMER: SAINT LUKE'S EAST HOSPITAL
NAME: ANDY AMOR
LOCATION: 100 NE ST LUKES BLVD
LEE'S SUMMIT, MO 64086

DATE: 9/16/24
DESIGN NO: QT-J26906
ARTIST: JH

SCALE: 1" = 1'

APPROVED:

DATE:

