


DIRECTIONAL 1 ENTRANCE H

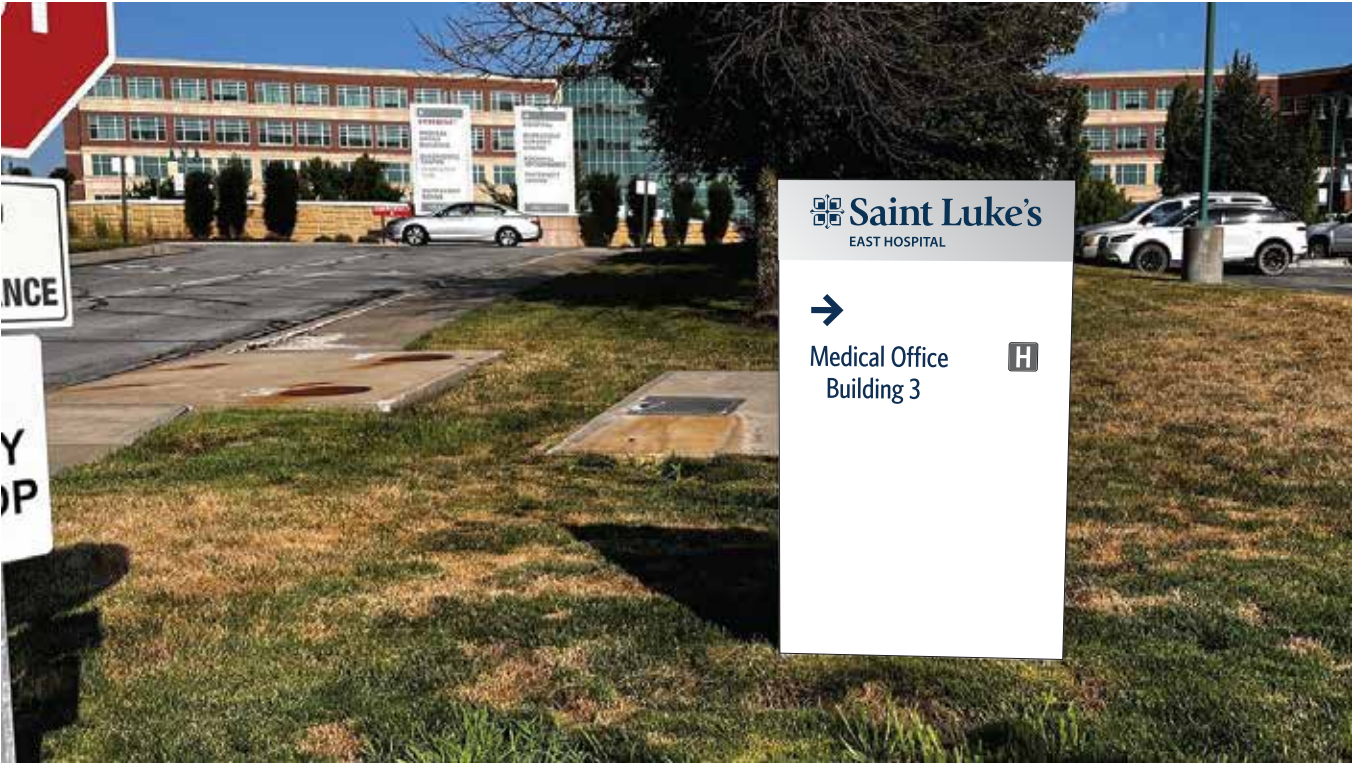


PROPOSED




EXISTING

- 7125-120 SATIN ALUMINUM
- 7125-197 LIGHT NAVY
- 7125-41 DARK GRAY

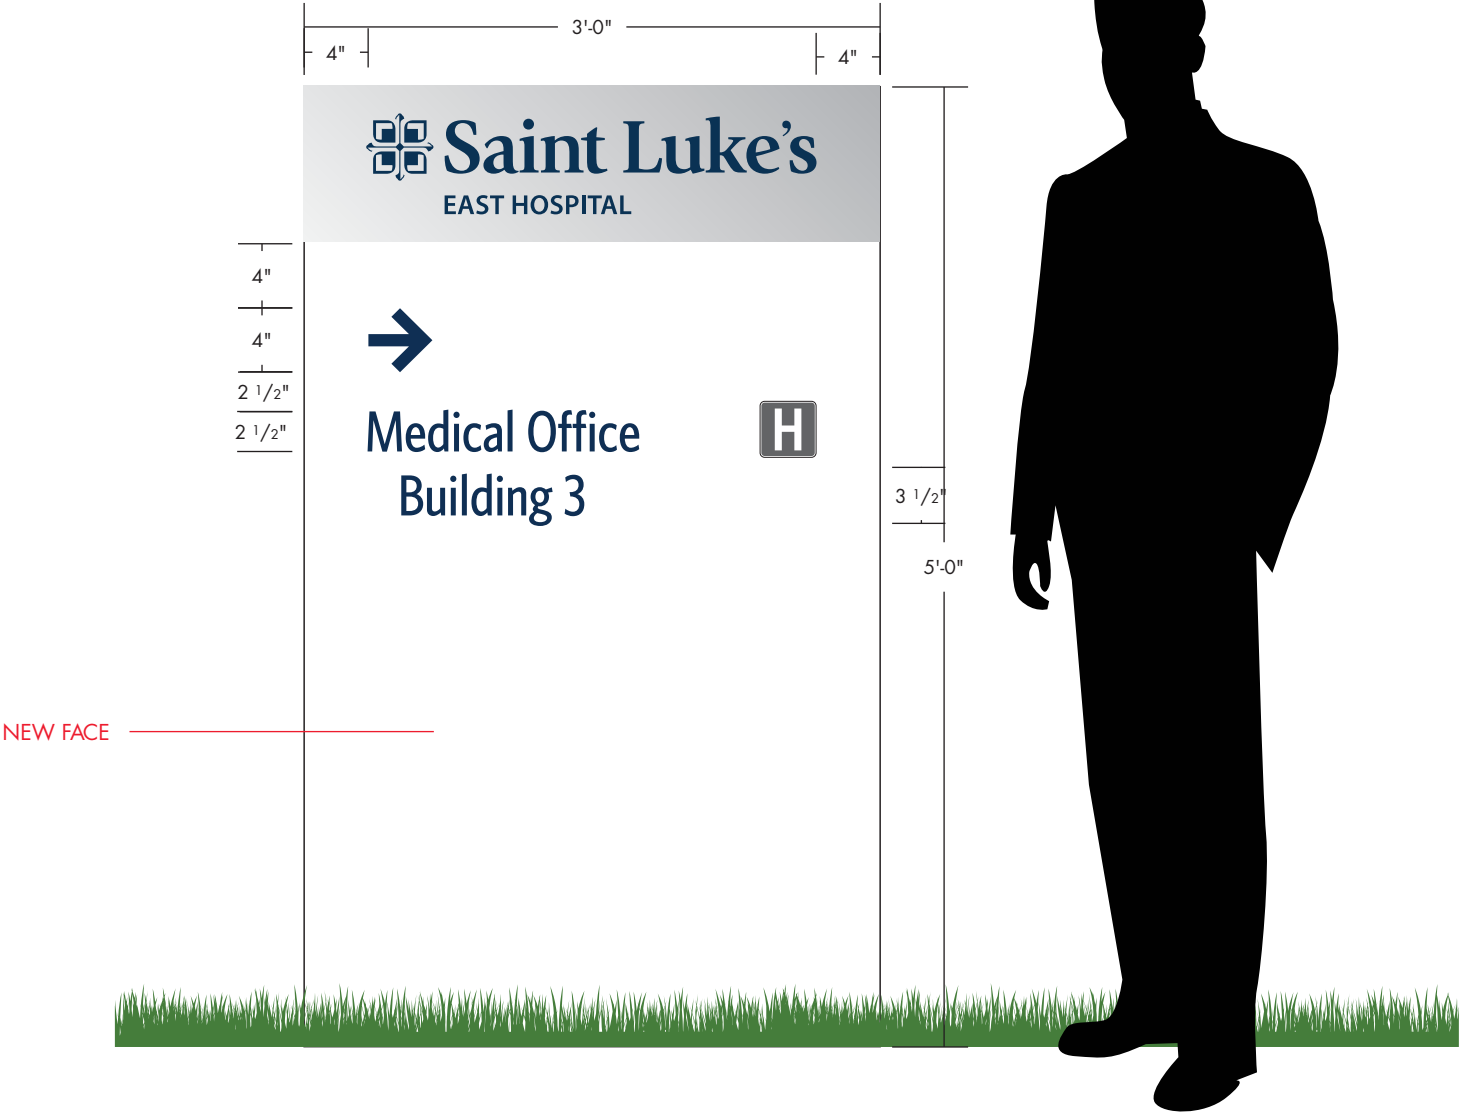

All noted dimensions are approximate and may be modified slightly during manufacturing to allow proper component usage.

<b>SPECIFICATIONS:</b> DIRECTIONAL 1, ENTRANCE H <ul style="list-style-type: none"><li>• REMOVE AND DISPOSE OF EXISTING METAL SIGN PANEL FROM FACE OF EXISTING NON-ILLUMINATED DIRECTIONAL SIGN</li><li>• PRODUCE AND INSTALL (1) PRE-PAINTED WHITE ALUMINUM SIGN PANEL WITH APPLIED VINYL GRAPHICS IN 7125-120 SATIN ALUMINUM, 7125-197 LIGHT NAVY AND 7125-41 DARK GRAY</li><li>• SURVEY REQUESTED TO CONFIRM EXISTING BASE/NEW PANEL SIZE</li></ul>	<b>CUSTOMER:</b> SAINT LUKE’S EAST HOSPITAL <b>NAME:</b> ANDY AMOR <b>LOCATION:</b> 100 NE ST LUKES BLVD LEE’S SUMMIT, MO 64086	<b>DATE:</b> 12/13/24 <b>DESIGN NO:</b> QT-J28599 <b>ARTIST:</b> JH	
	<b>SCALE:</b> 1" = 1'		
	<b>APPROVED:</b> <span style="float: right;"><b>DATE:</b></span>		