


NEW DIRECTIONAL - ENTRANCE H



PROPOSED - DIRECTIONAL 1

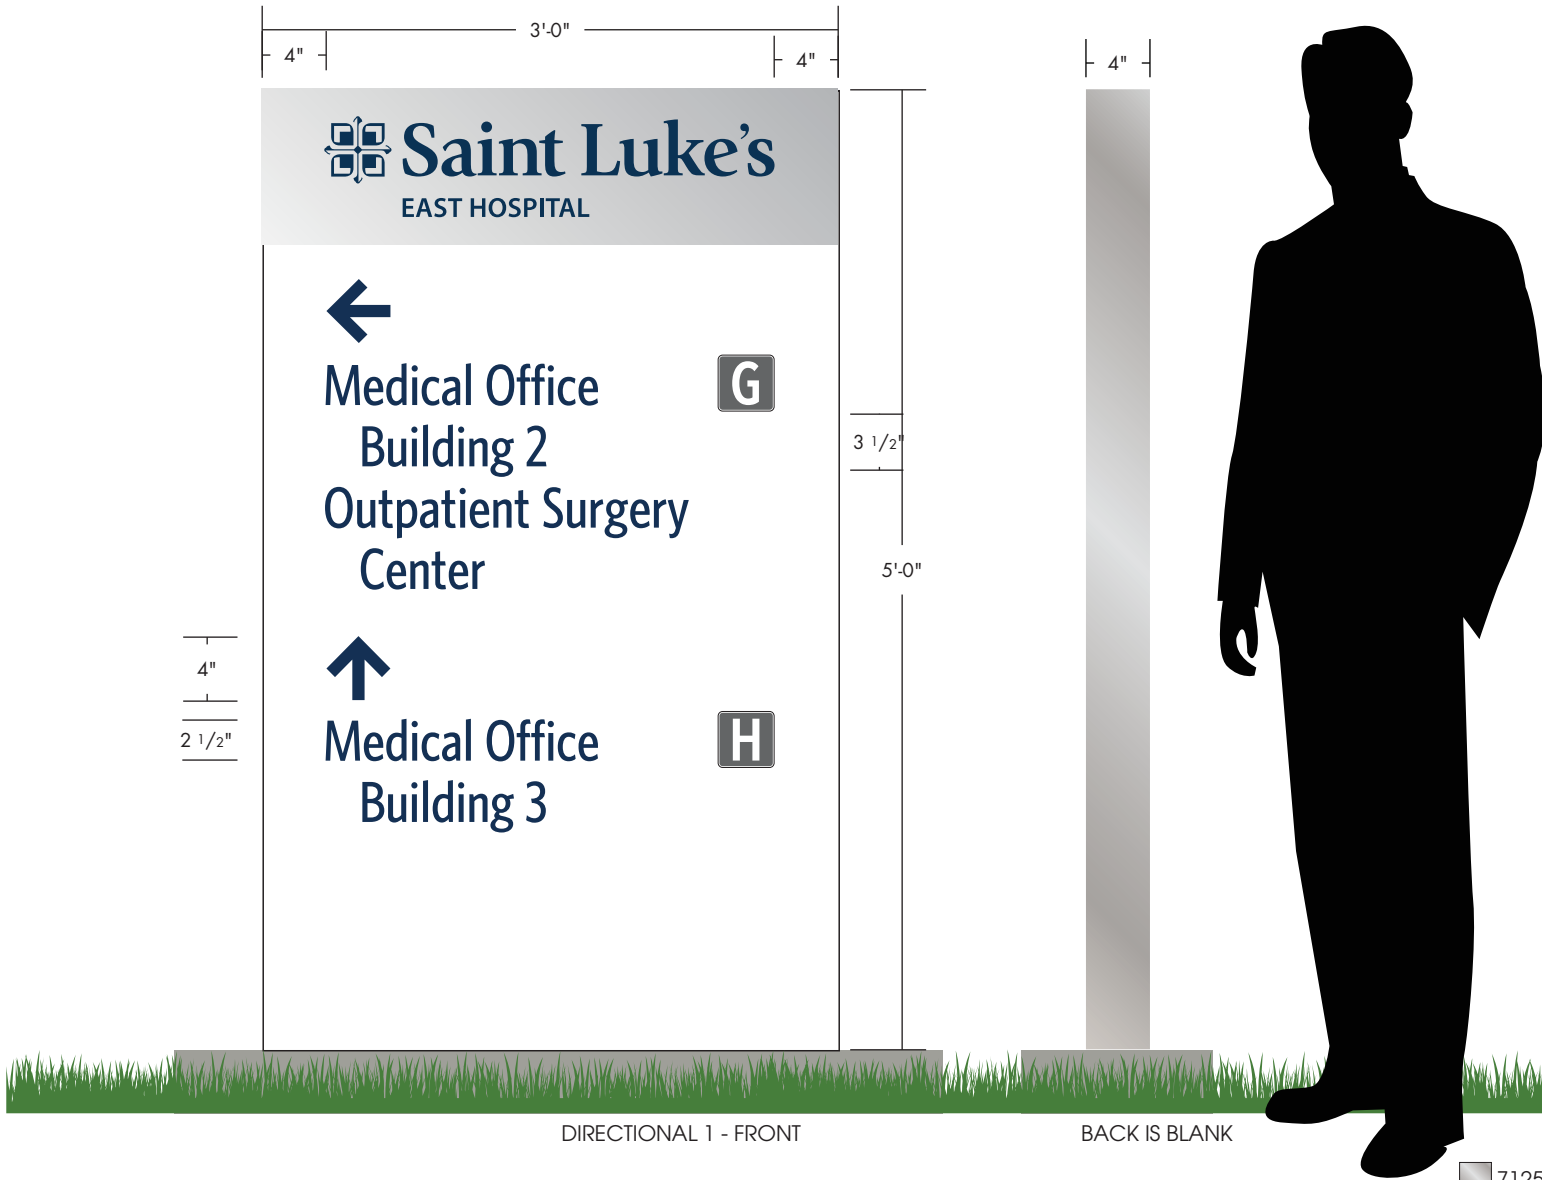

- 7125-120 SATIN ALUMINUM
- 7125-197 LIGHT NAVY  
PMS 540C DIGITALLY PRINTED REFLECTIVE
- 680-10 WHITE REFLECTIVE
- 7125-41 DARK GRAY



**CUSTOMER:** SAINT LUKE'S EAST HOSPITAL  
**NAME:** ANDY AMOR  
**LOCATION:** 100 NE ST LUKES BLVD  
LEE'S SUMMIT, MO 64086

**DATE:** 1/14/25  
**DESIGN NO:** QT-J29011  
**ARTIST:** JH  
**SCALE:** 1" = 1'-0"  
1/4" = 1'-0"

**APPROVED:** **DATE:**

- SPECIFICATIONS**  
NEW DIRECTIONAL - ENTRANCE H
- PRODUCE AND INSTALL (1) DOUBLE SIDED, NON-ILLUMINATED DIRECTIONAL SIGN
  - PRE-PAINTED WHITE ALUMINUM SIGN PANELS WITH APPLIED CUT VINYL GRAPHICS IN 7125-120 SATIN ALUMINUM, 7125-197 LIGHT NAVY LOGO, DIGITALLY PRINTED PMS 540C NAVY DIRECTIONAL COPY, 7125-41 DARK GRAY, AND 680-10 WHITE REFLECTIVE
  - 4" SQUARE TUBE STRUCTURE PAINTED BRUSHED ALUMINUM
  - MOW PAD

ALL NOTED DIMENSIONS ARE APPROXIMATE AND MAY BE MODIFIED SLIGHTLY DURING MANUFACTURING TO ALLOW PROPER COMPONENT USAGE.  
© 2025 LUMINOUS NEON, LLC. This design is the property of LUMINOUS NEON, LLC. Rights are transferred to the customer upon completion of order. This design is not to be used in whole or in part without the written permission of the company. The PANTONE (PMS) and/or vinyl colors shown on printed document are a four-color process simulation and may not match PANTONE and vinyl identified spot color standards. Use a PANTONE Color Reference Manual or vinyl swatch book for accurate display of colors.