


A Entrance New Destination Sign

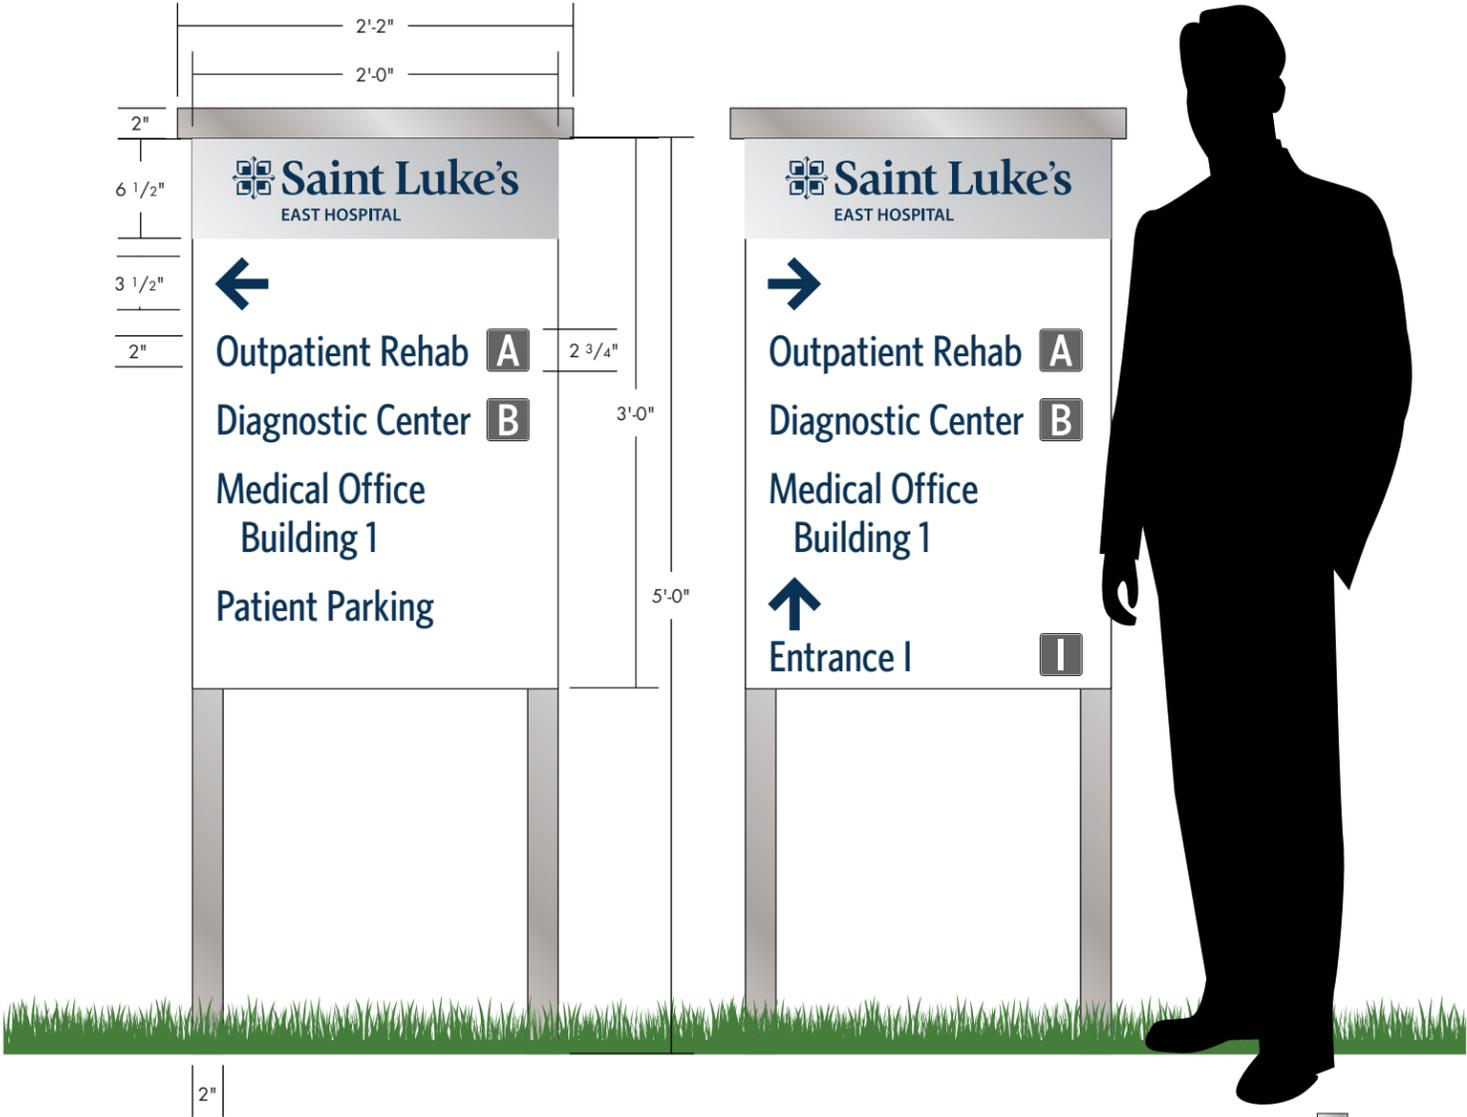

PROPOSED



- 7125-120 SATIN ALUMINUM
- 7125-197 LIGHT NAVY
PMS 540C DIGITALLY PRINTED REFLECTIVE
- 680-10 WHITE REFLECTIVE
- 7125-41 DARK GRAY



CUSTOMER: SAINT LUKE'S EAST HOSPITAL
NAME: ANDY AMOR
LOCATION: 100 NE ST LUKES BLVD
 LEE'S SUMMIT, MO 64086

DATE: 1/16/25
DESIGN NO.: QT-J29012
ARTIST: JH
SCALE: 1" = 1'-0"
 1/4" = 1'-0"

APPROVED: _____ **DATE:** _____

SPECIFICATIONS
 DIRECTIONAL - ENTRANCE A
 • PRODUCE AND INSTALL (1) DOUBLE FACED, NON ILLUMINATED ALUMINUM SIGN PAN PAINTED WHITE
 2" SQUARE TUBE POSTS AND CAP PAINTED BRUSHED ALUMINUM
 APPLIED VINYL GRAPHICS IN 7125-120 SATIN ALUMINUM, 7125-197 LIGHT NAVY LOGO, DIGITALLY PRINTED PMS 540C REFLECTIVE NAVY COPY AND ARROWS,,
 680-10 WHITE REFLECTIVE LETTERS/BORDER AND 7125-41 DARK GRAY

ALL NOTED DIMENSIONS ARE APPROXIMATE AND MAY BE MODIFIED SLIGHTLY DURING MANUFACTURING TO ALLOW PROPER COMPONENT USAGE.
 © 2025 LUMINOUS NEON, LLC. This design is the property of LUMINOUS NEON, LLC. Rights are transferred to the customer upon completion of order. This design is not to be used in whole or in part without the written permission of the company. The PANTONE (PMS) and/or vinyl colors shown on printed document are a four-color process simulation and may not match PANTONE and vinyl identified spot color standards. Use a PANTONE Color Reference Manual or vinyl swatch book for accurate display of colors.