

0 100'
SCALE: 1" = 100'

NEW LEFT TURN LANE ON WARD



united
engineering
group


4501 NW Oakley Ave, Suite 232 | Topeka, KS 66618
Phone: 785.806.2806 | www.unitedeng.com

INTERSECTION TRUCK ROUTING WARD RD AND BLUE PARKWAY LEE'S SUMMIT, MO

DATE: 4-9-2025

SHEET: 1 OF 3

PROJECT :

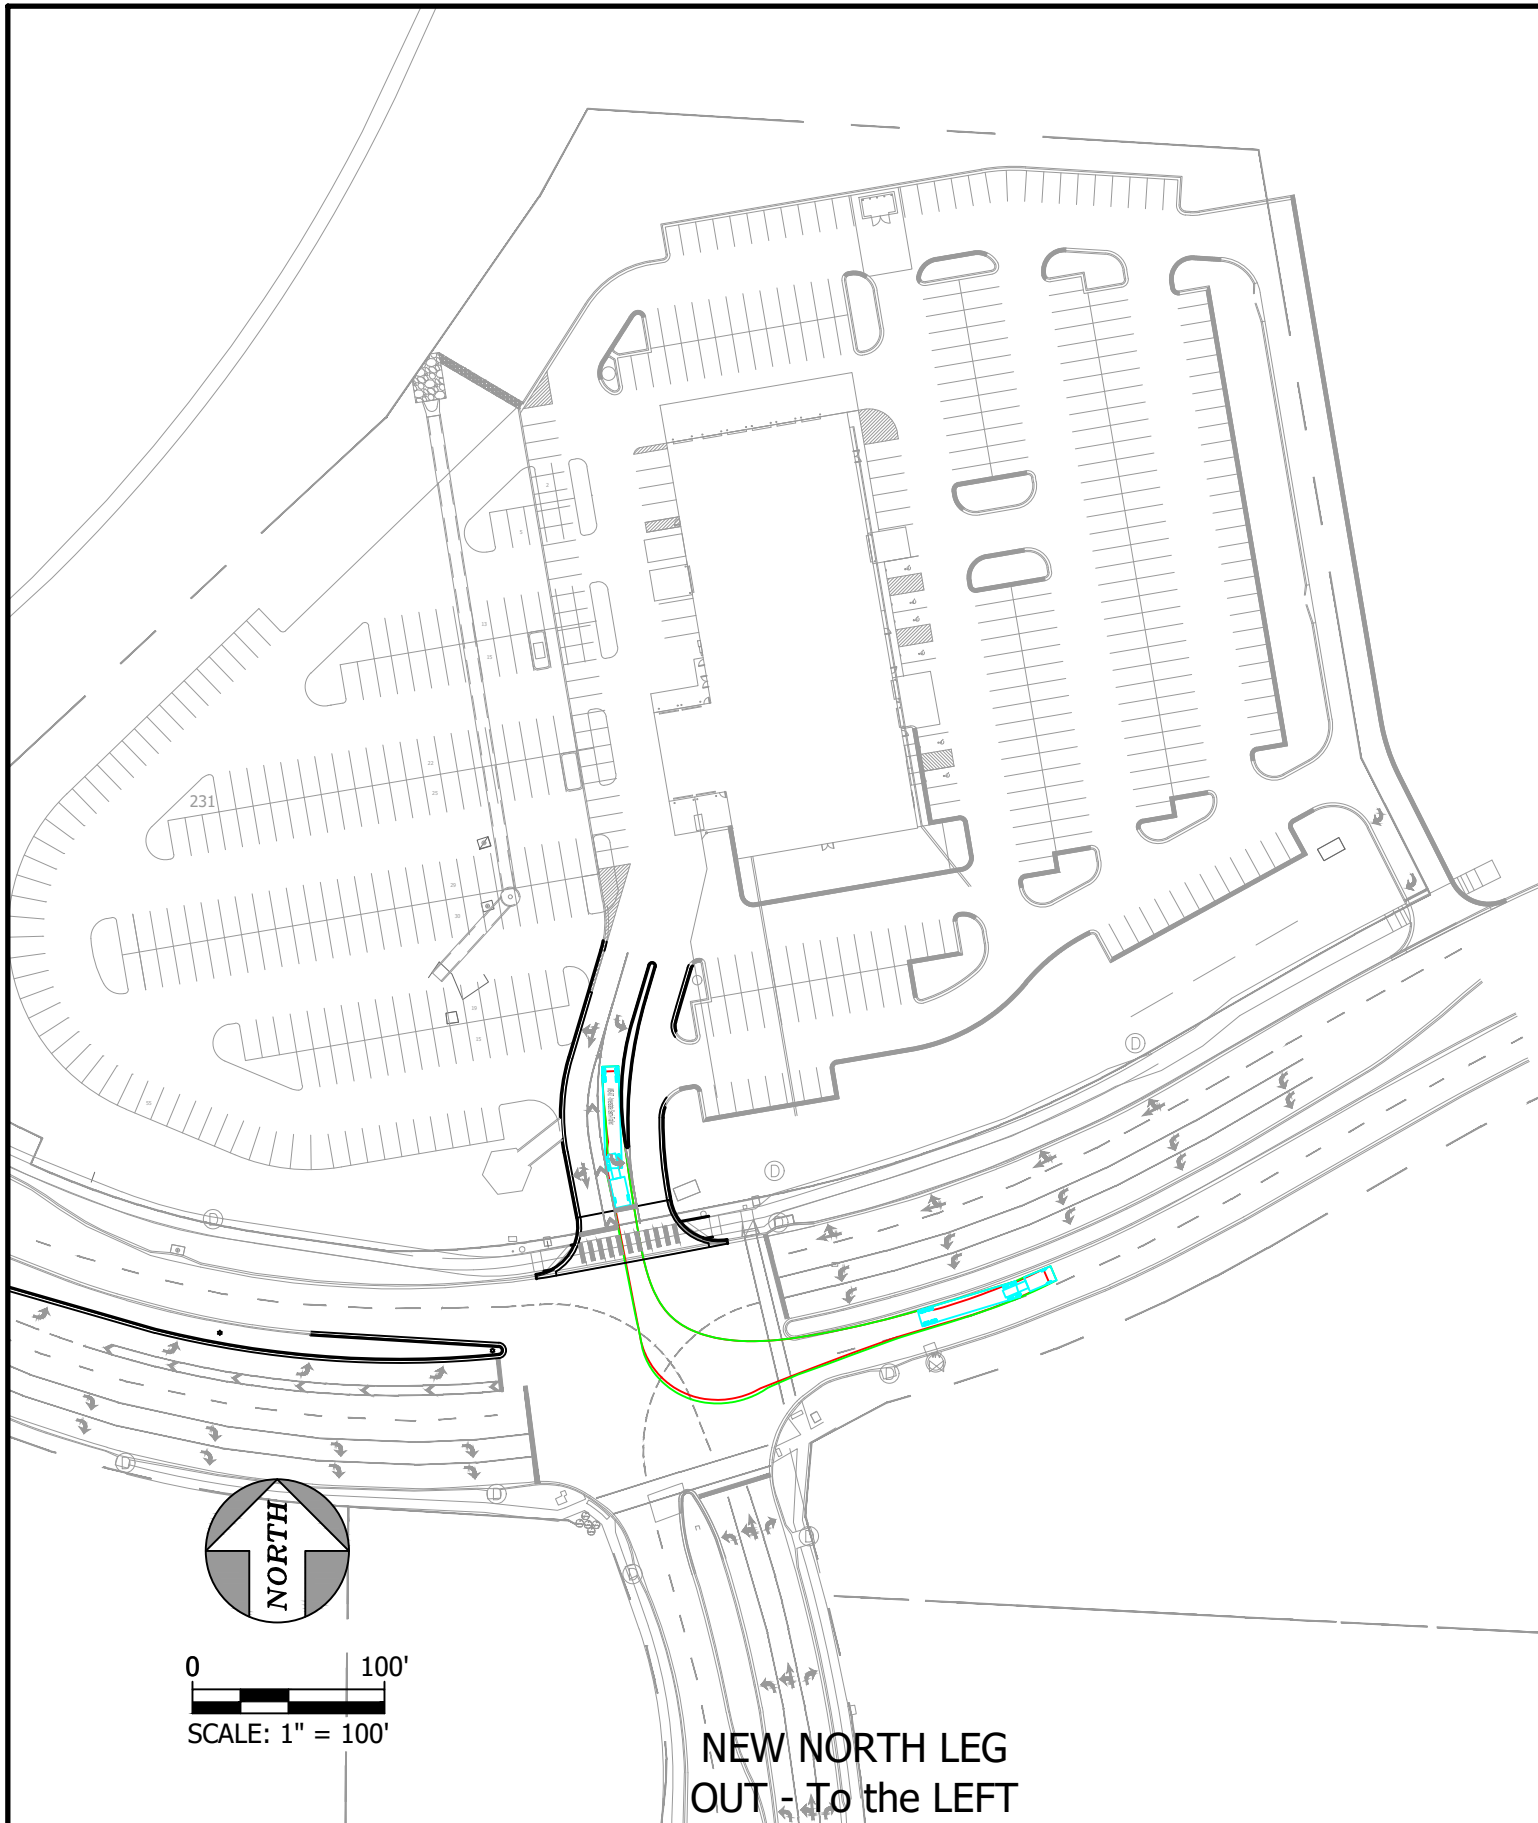

united
engineering
group



4501 NW Oakley Ave, Suite 232 | Topeka, KS 66618
Phone: 785.806.2806 | www.unitedeng.com

INTERSECTION TRUCK ROUTING WARD RD AND BLUE PARKWAY LEE'S SUMMIT, MO

DATE: 4-9-2025

SHEET: 2 OF 3

PROJECT :

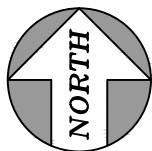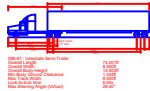

0 100'
SCALE: 1" = 100'

NEW NORTH LEG
OUT - To the RIGHT



united
engineering
group

4501 NW Oakley Ave, Suite 232 | Topeka, KS 66618
Phone: 785.806.2806 | www.unitedeng.com

INTERSECTION TRUCK ROUTING WARD RD AND BLUE PARKWAY LEE'S SUMMIT, MO

DATE: 4-9-2025

SHEET: 3 OF 3

PROJECT :