

Saint Luke's



Saint Luke's Lee's Summit Sign Plan Placement

<u>Sketch #</u>	<u>Sign Description</u>	<u>Sign #</u>
J26158(New)	Emergency Column Wraps	1 & 2
J26906(New)	Employee Pkg Directional	3 & 4
J28594(Rep)	Directional 3/Entrance H	5
J28595(Rep)	Directional Exit	6
J28596(Rep)	Directional	7
J28599(Rep)	Directional 1/Entrance H	8
J29006(New) "A"	Wall sign A	9
J29006(New) "B"	Wall sign B	10
J29006(New) "C"	Wall Sign C	11
J29006(New) x2	Emergency Cabinets	12 & 13
J29006(New) "D"	Wall sign D	14
J29006 (New)"E"	Wall sign E	15
J29006(New)"F"	Wall sign F	16
J29006(New)"G"	Wall sign G	17
J29006(New)"H"	Wall sign H	18
J29006(New)"I"	Wall sign I	19
J29006(Rep)"Flag"	Flag Sign	20
J29009(Rep)	Entrance Monument H	21
J29011(New)	New Directional Entrance H	22
J29012(New)	A Entrance New Destination	23
J29013(Rep)	Douglas monument	24
J29015(New)	Entrance C Directional	25
J29656(Rep) x2	Twin Monuments	26 & 27





PROPOSED



SIDE FACING ENTRANCE
NON ILLUMINATED ALUMINUM
PANEL PAINTED RED



EXISTING

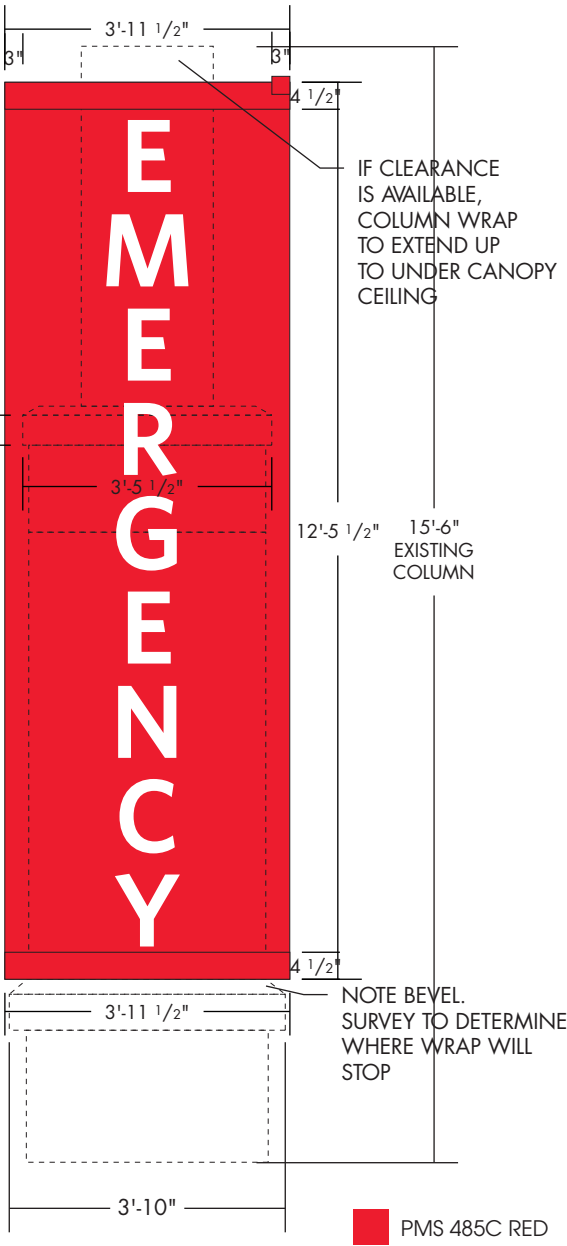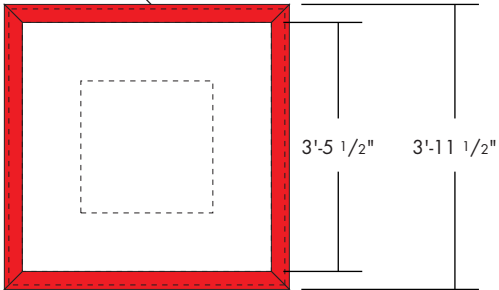

All noted dimensions are approximate and may be modified slightly during manufacturing to allow proper component usage.

SPECIFICATIONS:

- PRODUCE AND INSTALL (2) FOUR-SIDED, INTERNALLY-ILLUMINATED COLUMN WRAPS WITH "EMERGENCY" ON THREE (3) SIDES. ILLUMINATES (3) SIDES WITH WHITE LEDS
- (2) 3" DEEP SINGLE-FACED WRAP AROUND CABINETS WITH BLEED EXTRUSION FRAMEWORK ON (3) FACES, (1) NON ILLUMINATED ALUMINUM PANEL. FLEX FACES OVERLAID WITH 3630-33 RED VINYL OR DIGITALLY PRINTED TO MATCH PMS 485C RED BACKGROUND, COPY REVERSES TO WHITE. IF REQUIRED, RETAINERS TOP AND BOTTOM PAINTED PMS 485C. ILLUMINATES WITH KWIK MOD 1.
- ATTACHES TO EXISTING BRICK/MASONRY COLUMNS.
- CUSTOMER RESPONSIBLE FOR BRINGING POWER TO SIGN LOCATION
- SURVEY REQUIRED TO CONFIRM SIZE OF EACH COLUMN AND DETERMINE ATTACHMENT METHODS

CUSTOMER: SAINT LUKE'S EAST HOSPITAL
NAME: ANDY AMOR
LOCATION: 100 NE ST LUKES BLVD
LEE'S SUMMIT, MO 64086

DATE: 8/9/24
DESIGN NO: QT-J26158
ARTIST: JH
SCALE: 3/8" = 1'

APPROVED:

DATE:




LUMINOUSNeon Inc
ART & SIGN SYSTEMS

Employee Parking



PROPOSED

- 680-10 WHITE
REFLECTIVE
- 7125-120 SATIN ALUMINUM
BRUSHED ALUMINUM
- 7125-197 LIGHT NAVY
PMS 540C

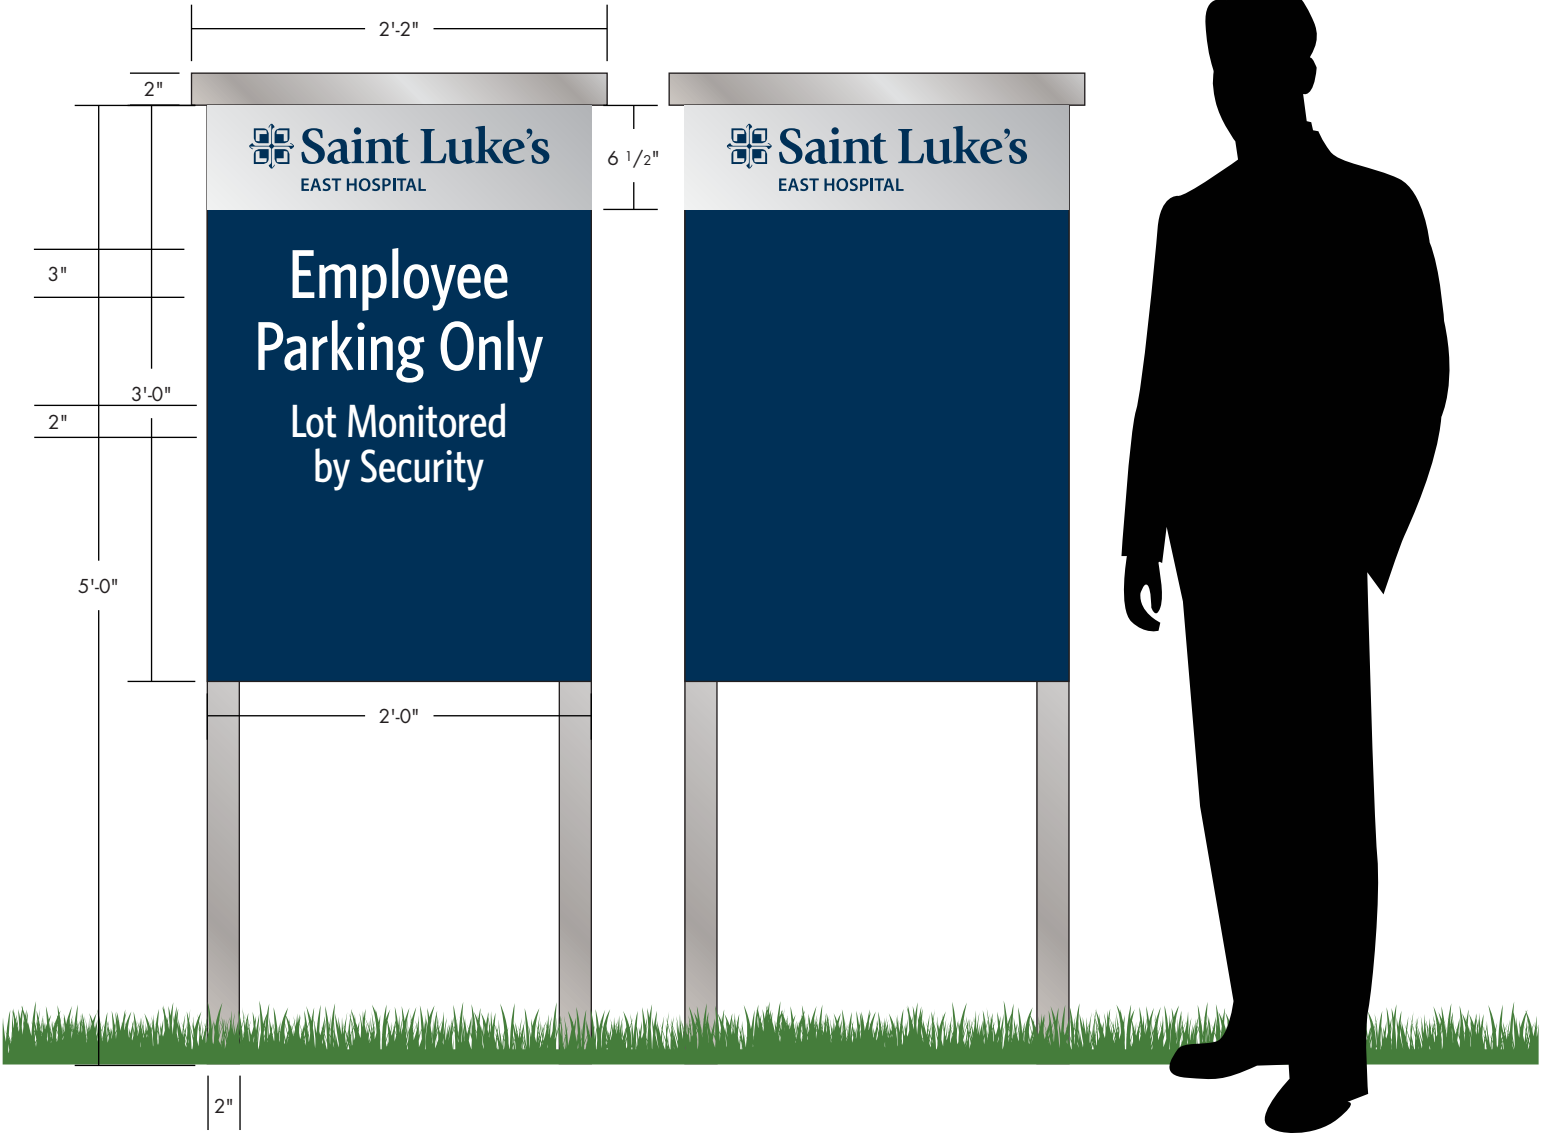

All noted dimensions are approximate and may be modified slightly during manufacturing to allow proper component usage.

- SPECIFICATIONS:**
DIRECTIONAL
- PRODUCE AND INSTALL (2) DOUBLE FACED, NON ILLUMINATED ALUMINUM SIGN PAN PAINTED PMS 540C
 - 2" SQUARE TUBE POSTS AND CAPS PAINTED BRUSHED ALUMINUM
 - APPLIED VINYL GRAPHICS IN 7125-120 SATIN ALUMINUM, 7125-197 LIGHT NAVY LOGO, AND 680-10 WHITE REFLECTIVE COPY

CUSTOMER: SAINT LUKE'S EAST HOSPITAL
NAME: ANDY AMOR
LOCATION: 100 NE ST LUKES BLVD
LEE'S SUMMIT, MO 64086

DATE: 9/16/24
DESIGN NO: QT-J26906
ARTIST: JH


SCALE: 1" = 1'

APPROVED:

DATE:



DIRECTIONAL 3 ENTRANCE H

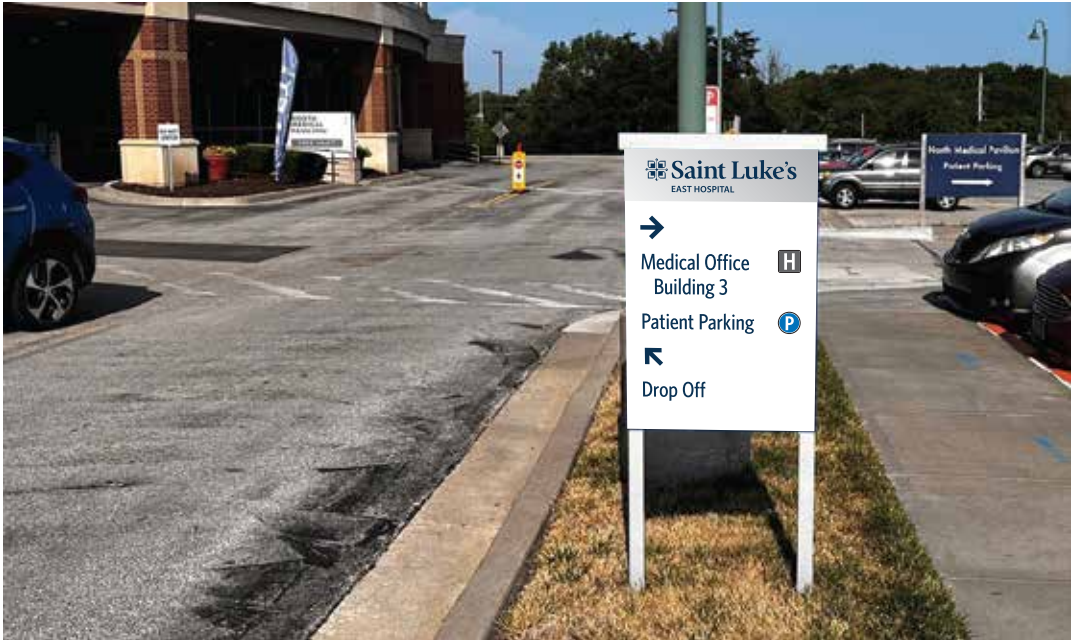


PROPOSED




EXISTING


- 7125-120 SATIN ALUMINUM
- 7125-197 LIGHT NAVY
DIGITALLY PRINTED PMS 540C REFLECTIVE
- 680-10 WHITE
REFLECTIVE
- 680-76 LIGHT BLUE
REFLECTIVE
- 7125-41 DARK GRAY

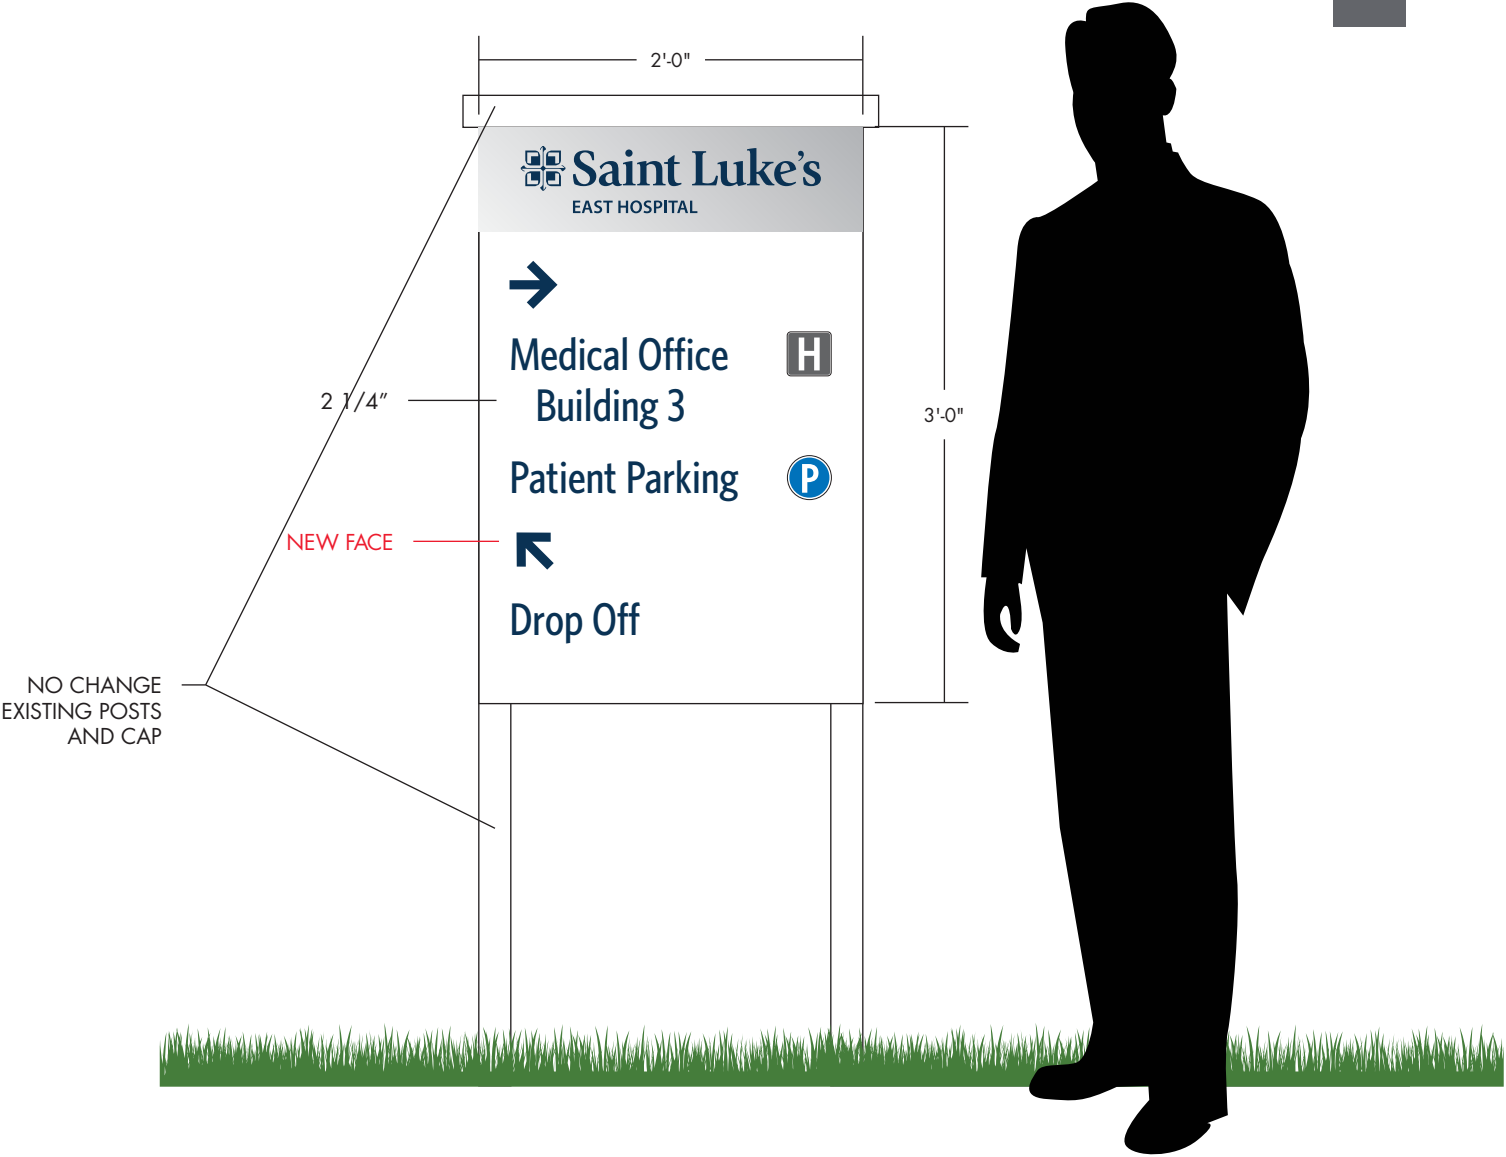

All noted dimensions are approximate and may be modified slightly during manufacturing to allow proper component usage.

SPECIFICATIONS: DIRECTIONAL 3, ENTRANCE H <ul style="list-style-type: none">• REMOVE AND DISPOSE OF EXISTING SIGN PANEL FROM FACE OF EXISTING NON-ILLUMINATED DIRECTIONAL SIGN• PRODUCE AND INSTALL (1) ALUMINUM PANEL PAINTED WHITE WITH APPLIED 7125-120 SATIN ALUMINUM, REFLECTIVE WHITE, 7125-197 LIGHT NAVY, 7125-41 DARK GREY, REFLECTIVE LIGHT BLUE AND DIGITALLY PRINTED PMS 540 REFLECTIVE BLUE VINYL GRAPHICS	CUSTOMER: SAINT LUKE’S EAST HOSPITAL NAME: ANDY AMOR LOCATION: 100 NE ST LUKES BLVD LEE’S SUMMIT, MO 64086	DATE: 12/13/24 DESIGN NO: QT-J28594 ARTIST: JH	
	SCALE: 1" = 1'		
	APPROVED: _____ DATE: _____		

DIRECTIONAL EXIT

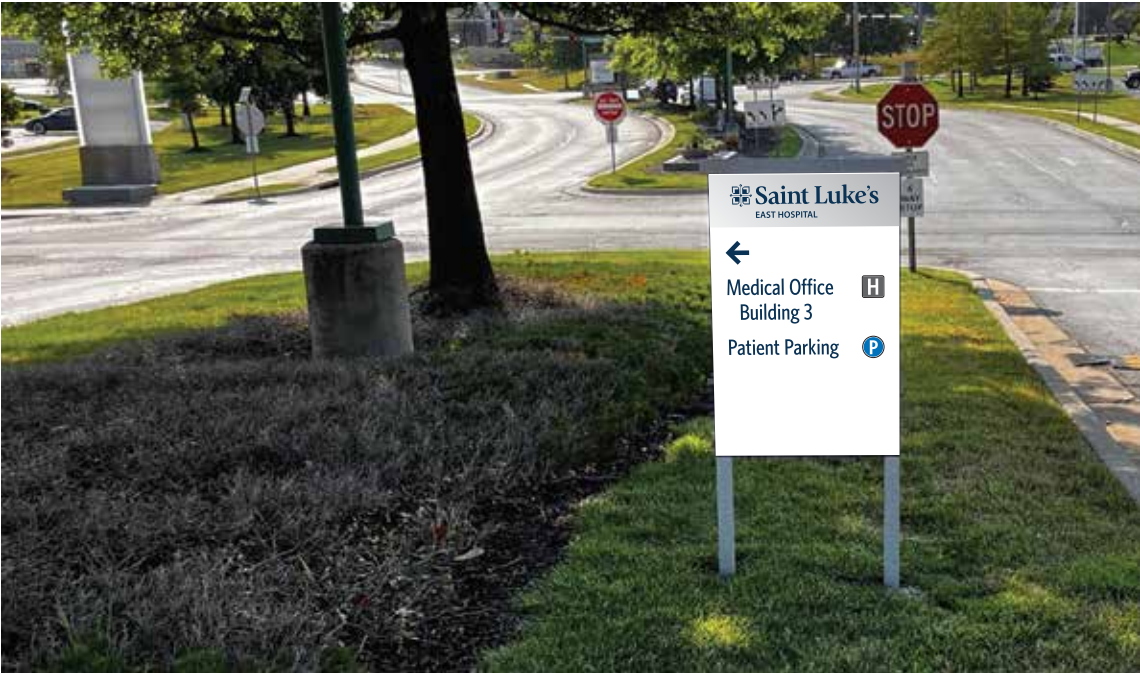


PROPOSED




EXISTING


- 7125-120 SATIN ALUMINUM BRUSHED ALUMINUM
- 7125-197 LIGHT NAVY PMS 540C DIGITALLY PRINTED REFLECTIVE
- 680-10 WHITE REFLECTIVE
- 7125-41 DARK GRAY
- 7125-41 DARK GRAY

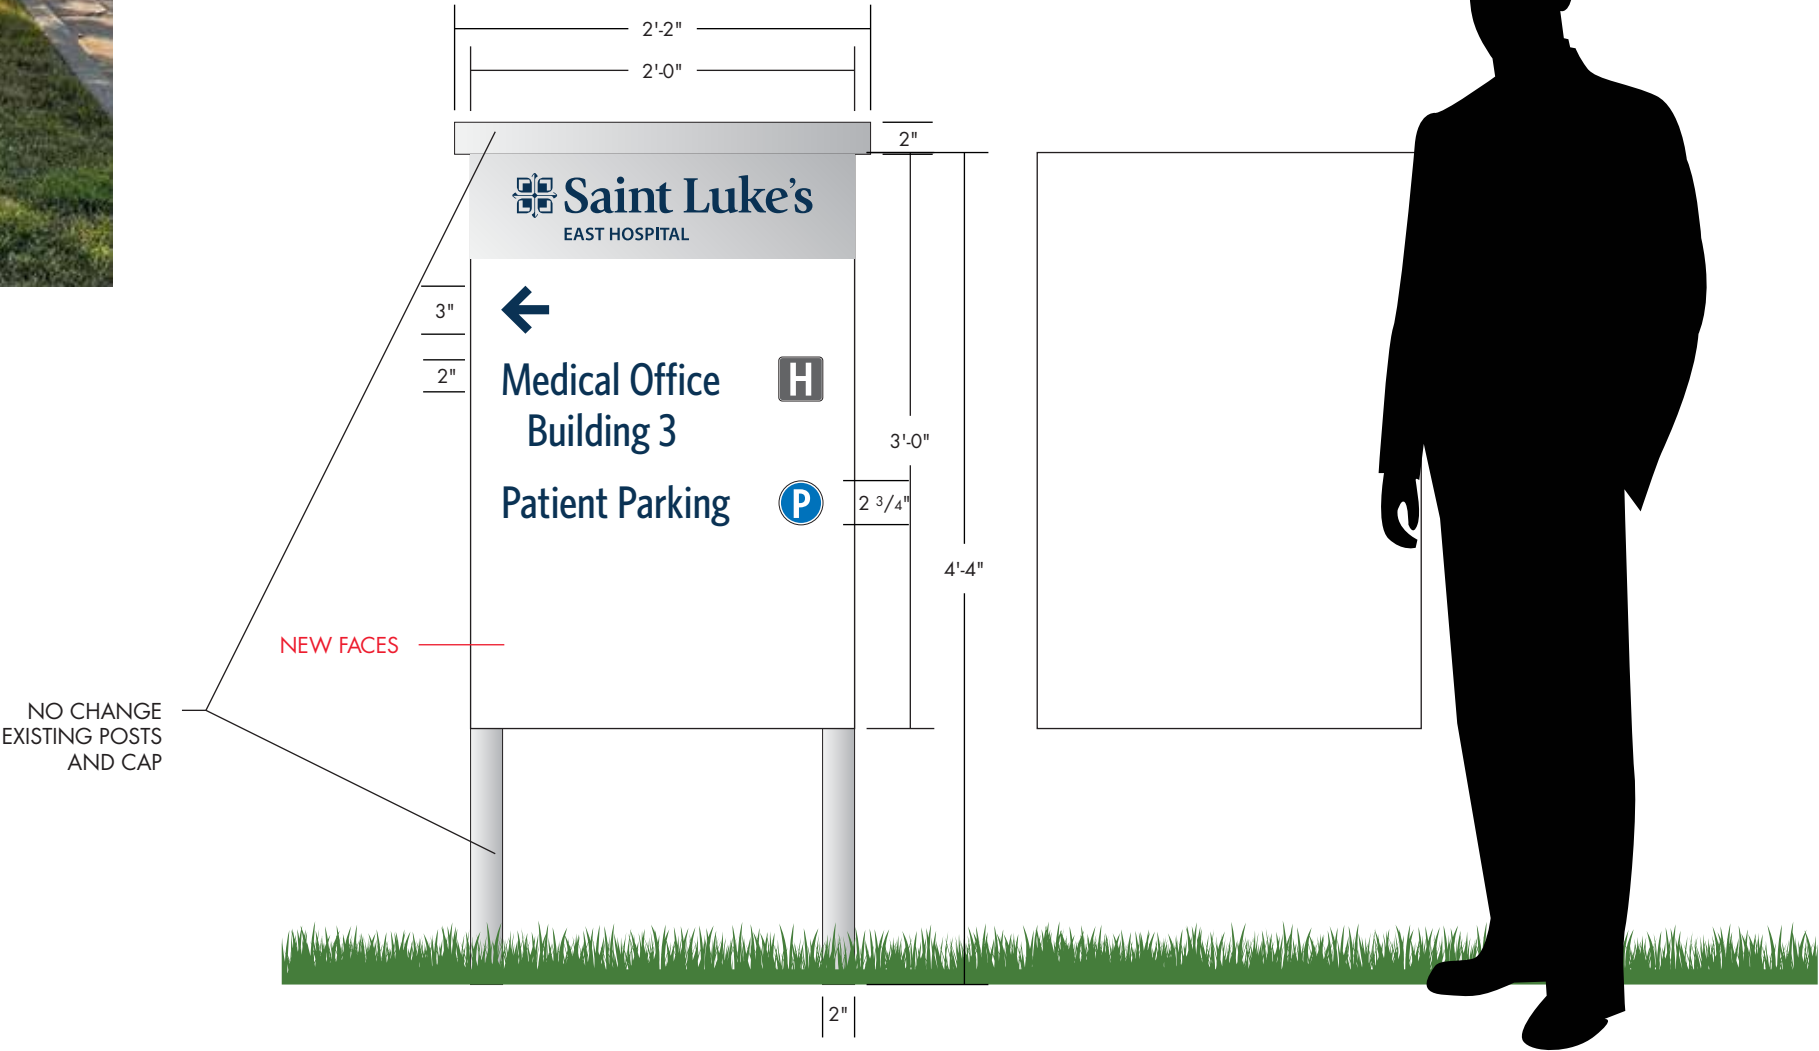

All noted dimensions are approximate and may be modified slightly during manufacturing to allow proper component usage.

SPECIFICATIONS: DIRECTIONAL EXIT <ul style="list-style-type: none">PRODUCE AND INSTALL (2) NEW ALUMINUM FACES FOR EXISTING NON-ILLUMINATED DIRECTIONALREPLACEMENT FACES PAINTED WHITE WITH APPLIED VINYL GRAPHICS IN 7125-120 SATIN ALUMINUM, 7125-197 LIGHT NAVY, 680-10 WHITE REFLECTIVE, 7125-41 DARK GRAY, DIGITALLY PRINTED PMS 540C REFLECTIVE AND 7125-47 INTENSE BLUE	CUSTOMER: SAINT LUKE'S EAST HOSPITAL NAME: ANDY AMOR LOCATION: 100 NE ST LUKES BLVD LEE'S SUMMIT, MO 64086	DATE: 12/13/24 DESIGN NO: QT-J28595 ARTIST: JH	
	SCALE: 1" = 1'		
	APPROVED: _____ DATE: _____		

Directional

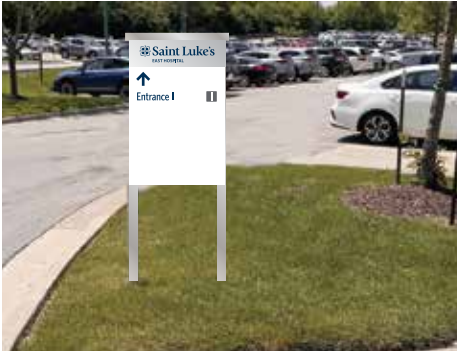

PROPOSED




EXISTING



PROPOSED



EXISTING

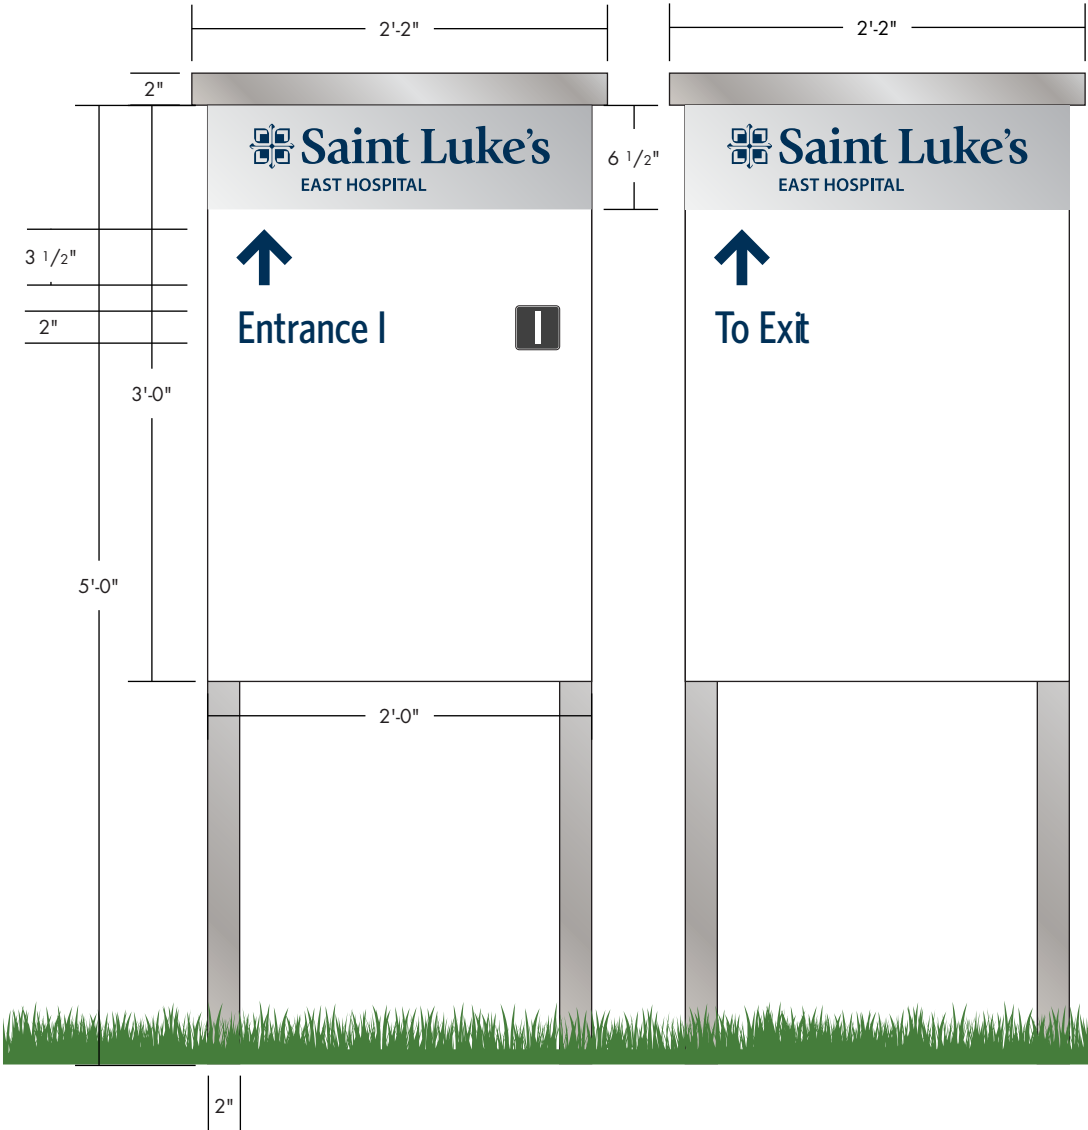

- 7125-41 DARK GRAY
- 7125-120 SATIN ALUMINUM
BRUSHED ALUMINUM
- 7125-197 LIGHT NAVY
DIGITALLY PRINTED PMS 540C REFLECTIVE

All noted dimensions are approximate and may be modified slightly during manufacturing to allow proper component usage.


- SPECIFICATIONS:**
DIRECTIONAL
- PRODUCE AND INSTALL (1) DOUBLE FACED, NON ILLUMINATED ALUMINUM SIGN PAN PAINTED WHITE
 - 2" SQUARE TUBE POSTS AND CAPS PAINTED BRUSHED ALUMINUM
 - APPLIED VINYL GRAPHICS IN 7125-120 SATIN ALUMINUM, 7125-197 LIGHT NAVY LOGO, DIGITALLY PRINTED PMS 540C REFLECTIVE NAVY COPY AND ARROWS

CUSTOMER: SAINT LUKE'S EAST HOSPITAL NAME: ANDY AMOR LOCATION: 100 NE ST LUKES BLVD LEE'S SUMMIT, MO 64086	DATE: 12/13/24 DESIGN NO: QT-J28596 ARTIST: JH
	SCALE: 1" = 1'

APPROVED: **DATE:**



DIRECTIONAL 1 ENTRANCE H

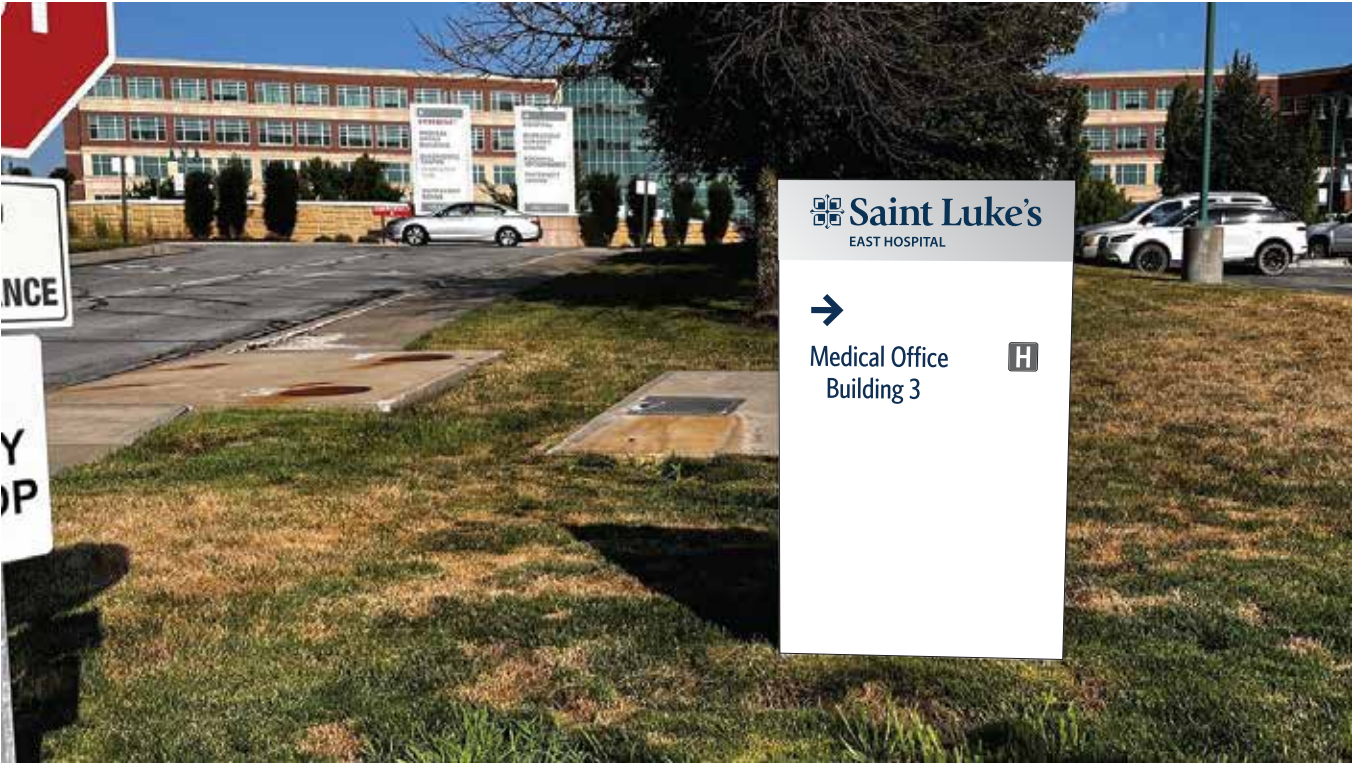


PROPOSED



EXISTING

- 7125-120 SATIN ALUMINUM
- 7125-197 LIGHT NAVY
- 7125-41 DARK GRAY

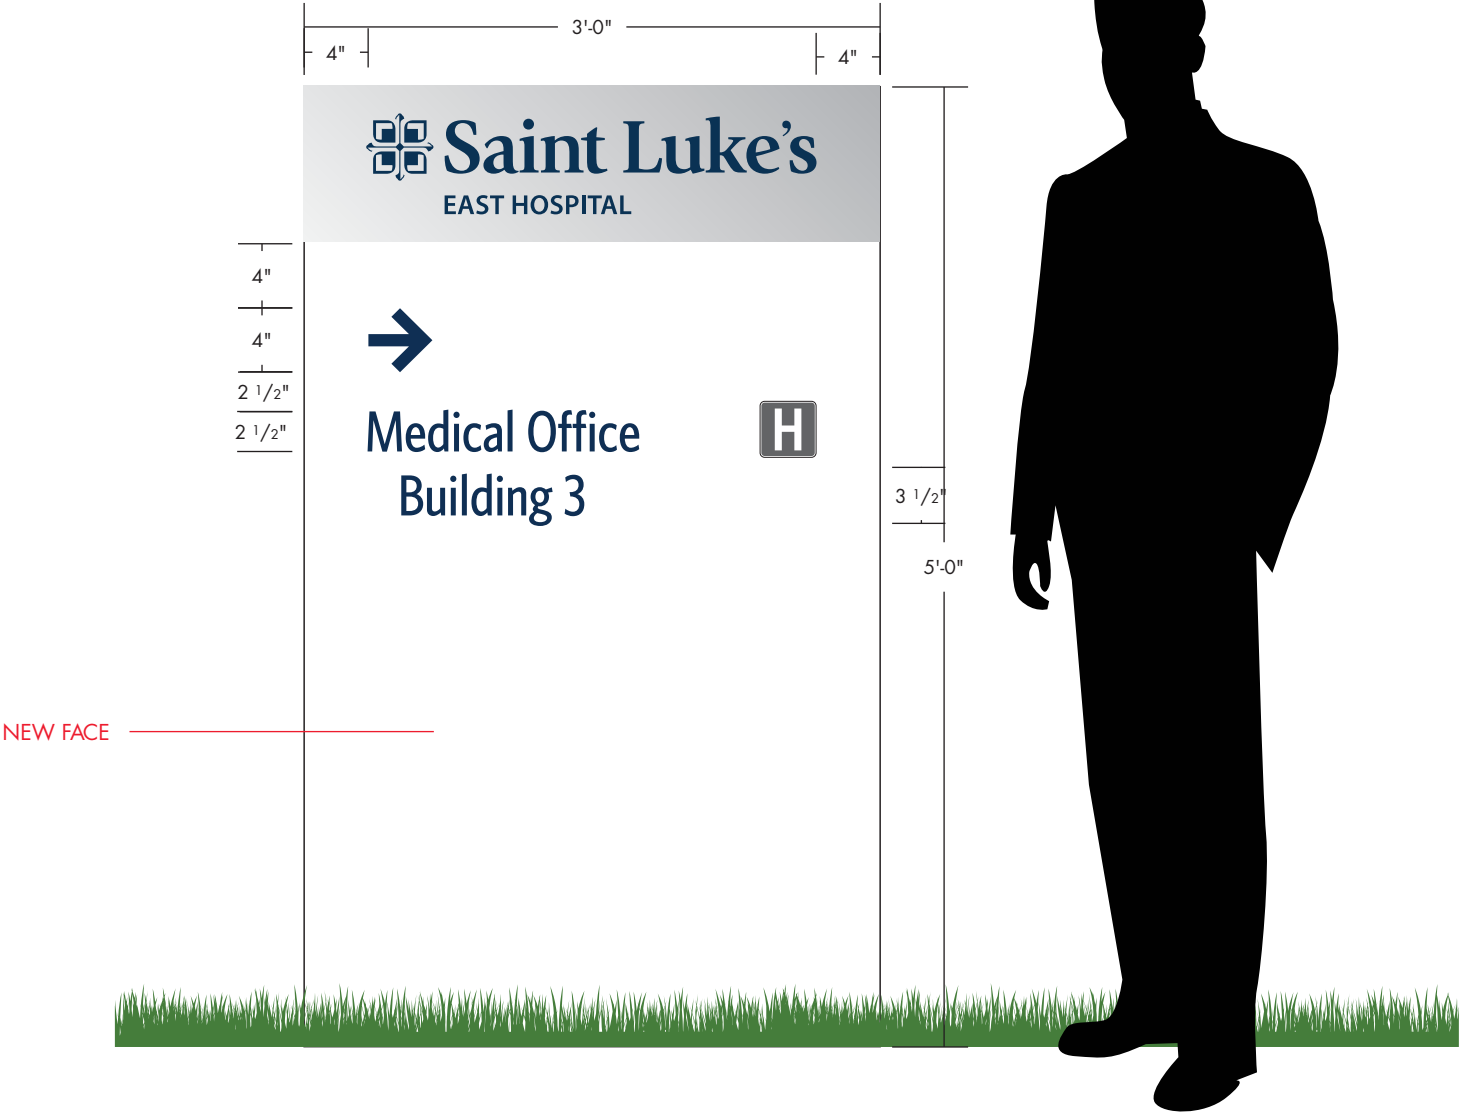


All noted dimensions are approximate and may be modified slightly during manufacturing to allow proper component usage.

SPECIFICATIONS: DIRECTIONAL 1, ENTRANCE H <ul style="list-style-type: none">REMOVE AND DISPOSE OF EXISTING METAL SIGN PANEL FROM FACE OF EXISTING NON-ILLUMINATED DIRECTIONAL SIGNPRODUCE AND INSTALL (1) PRE-PAINTED WHITE ALUMINUM SIGN PANEL WITH APPLIED VINYL GRAPHICS IN 7125-120 SATIN ALUMINUM, 7125-197 LIGHT NAVY AND 7125-41 DARK GRAYSURVEY REQUESTED TO CONFIRM EXISTING BASE/NEW PANEL SIZE	CUSTOMER: SAINT LUKE'S EAST HOSPITAL NAME: ANDY AMOR LOCATION: 100 NE ST LUKES BLVD LEE'S SUMMIT, MO 64086	DATE: 12/13/24 DESIGN NO: QT-J28599 ARTIST: JH	
		SCALE: 1" = 1'	
	APPROVED:	DATE:	

NEW DIRECTIONAL - ENTRANCE H



PROPOSED - DIRECTIONAL 1

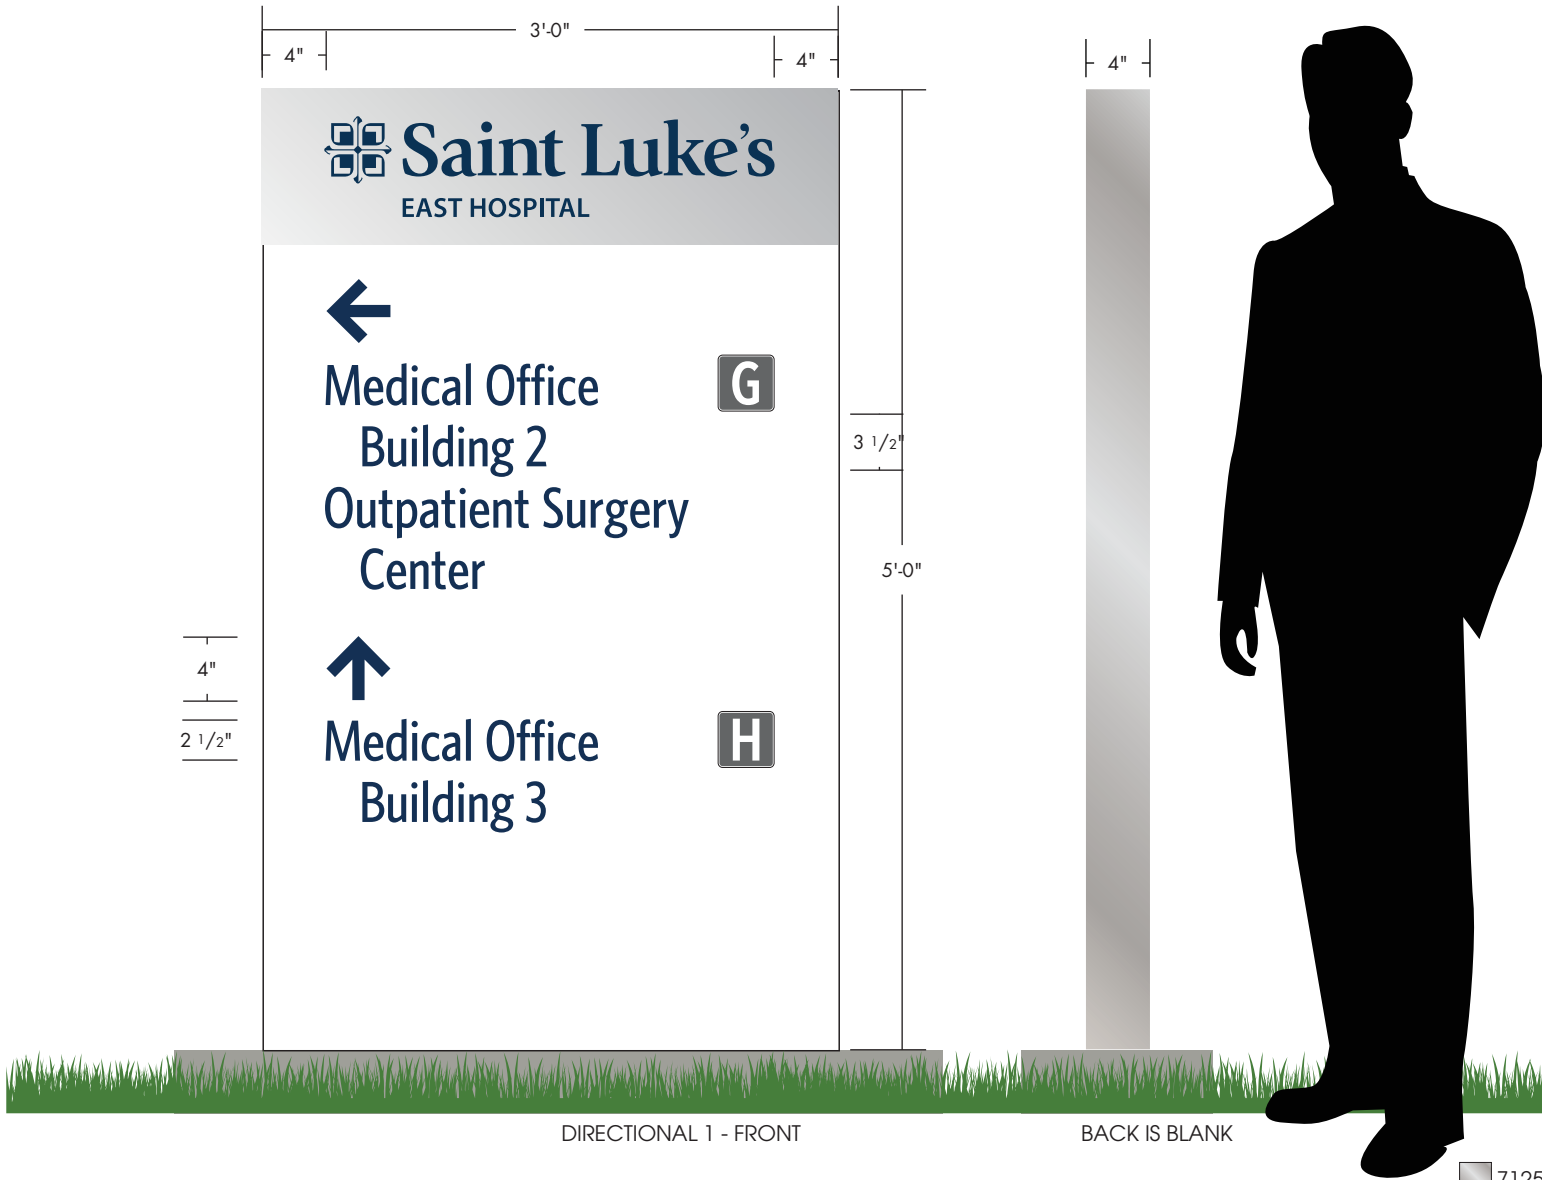

- 7125-120 SATIN ALUMINUM
- 7125-197 LIGHT NAVY
PMS 540C DIGITALLY PRINTED REFLECTIVE
- 680-10 WHITE REFLECTIVE
- 7125-41 DARK GRAY



CUSTOMER: SAINT LUKE'S EAST HOSPITAL
NAME: ANDY AMOR
LOCATION: 100 NE ST LUKES BLVD
LEE'S SUMMIT, MO 64086

DATE: 1/14/25
DESIGN NO: QT-J29011
ARTIST: JH
SCALE: 1" = 1'-0"
1/4" = 1'-0"

APPROVED: **DATE:**


- SPECIFICATIONS**
NEW DIRECTIONAL - ENTRANCE H
- PRODUCE AND INSTALL (1) DOUBLE SIDED, NON-ILLUMINATED DIRECTIONAL SIGN
 - PRE-PAINTED WHITE ALUMINUM SIGN PANELS WITH APPLIED CUT VINYL GRAPHICS IN 7125-120 SATIN ALUMINUM, 7125-197 LIGHT NAVY LOGO, DIGITALLY PRINTED PMS 540C NAVY DIRECTIONAL COPY, 7125-41 DARK GRAY, AND 680-10 WHITE REFLECTIVE
 - 4" SQUARE TUBE STRUCTURE PAINTED BRUSHED ALUMINUM
 - MOW PAD

ALL NOTED DIMENSIONS ARE APPROXIMATE AND MAY BE MODIFIED SLIGHTLY DURING MANUFACTURING TO ALLOW PROPER COMPONENT USAGE.
© 2025 LUMINOUS NEON, LLC. This design is the property of LUMINOUS NEON, LLC. Rights are transferred to the customer upon completion of order. This design is not to be used in whole or in part without the written permission of the company. The PANTONE (PMS) and/or vinyl colors shown on printed document are a four-color process simulation and may not match PANTONE and vinyl identified spot color standards. Use a PANTONE Color Reference Manual or vinyl swatch book for accurate display of colors.

A Entrance New Destination Sign



PROPOSED

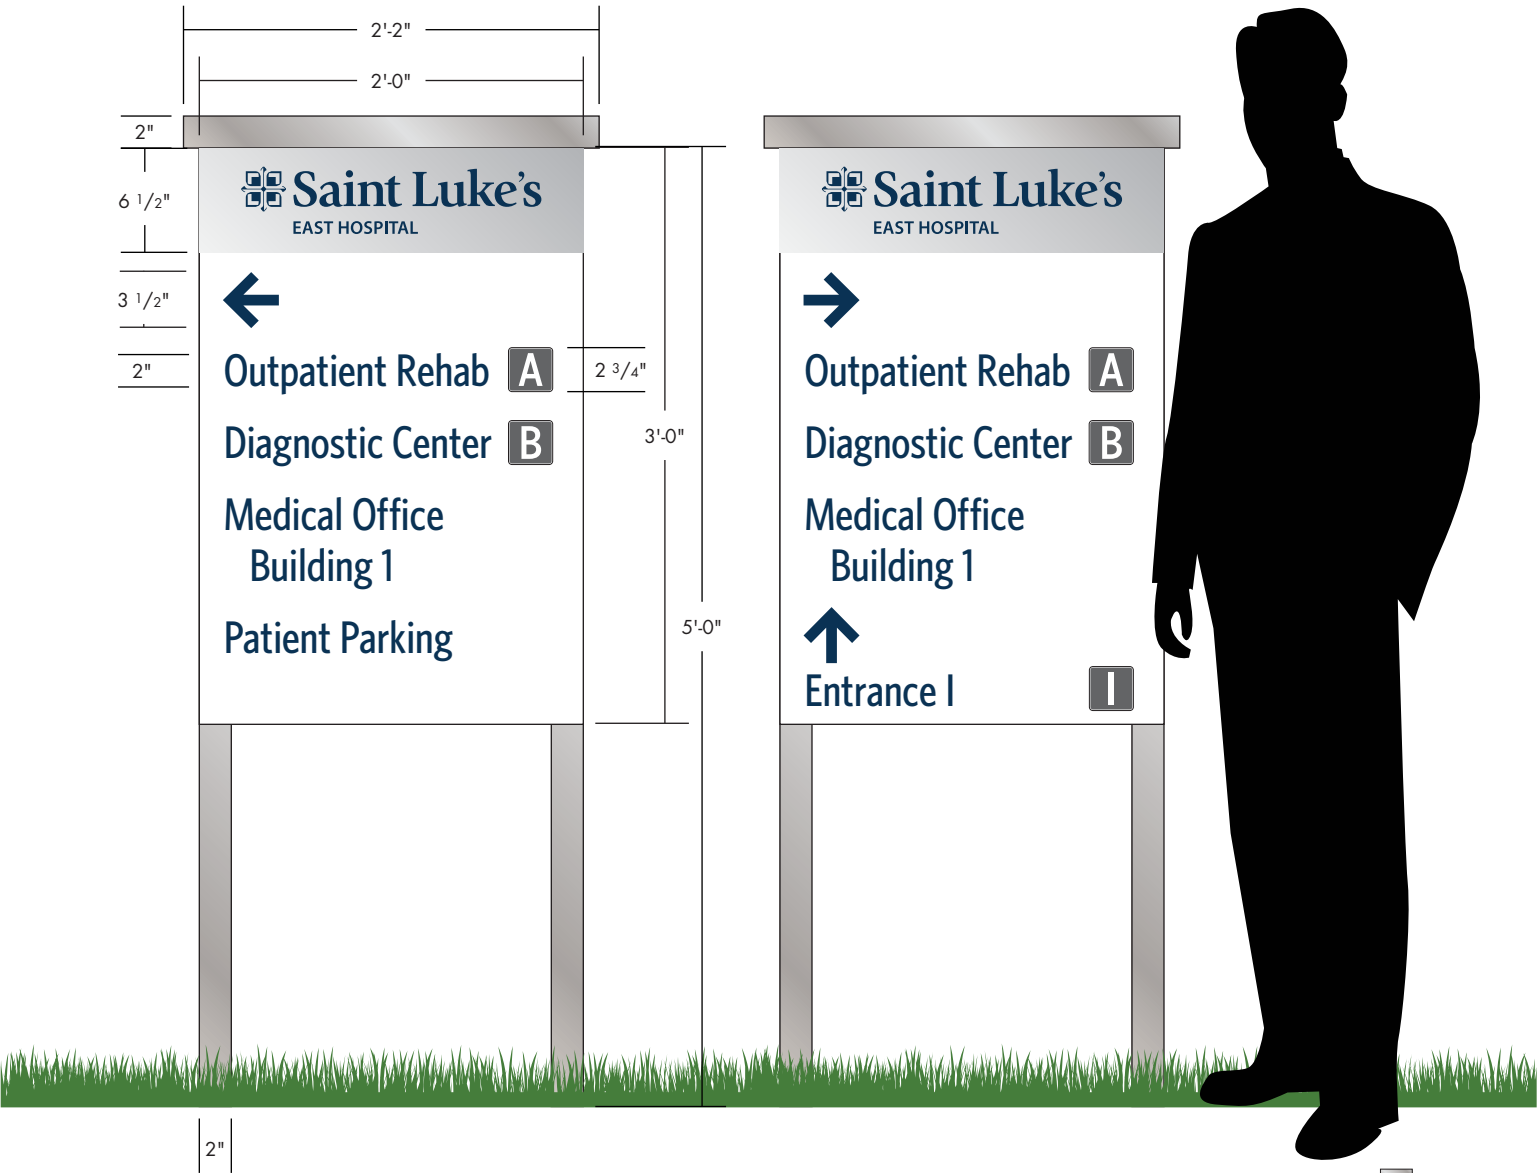

- 7125-120 SATIN ALUMINUM
- 7125-197 LIGHT NAVY
PMS 540C DIGITALLY PRINTED REFLECTIVE
- 680-10 WHITE REFLECTIVE
- 7125-41 DARK GRAY



CUSTOMER: SAINT LUKE'S EAST HOSPITAL
NAME: ANDY AMOR
LOCATION: 100 NE ST LUKES BLVD
LEE'S SUMMIT, MO 64086

DATE: 1/16/25
DESIGN NO: QT-J29O12
ARTIST: JH
SCALE: 1" = 1'-0"
1/4" = 1'-0"

APPROVED: **DATE:**


SPECIFICATIONS
DIRECTIONAL - ENTRANCE A
• PRODUCE AND INSTALL (1) DOUBLE FACED, NON ILLUMINATED ALUMINUM SIGN PAN PAINTED WHITE
2" SQUARE TUBE POSTS AND CAP PAINTED BRUSHED ALUMINUM
APPLIED VINYL GRAPHICS IN 7125-120 SATIN ALUMINUM, 7125-197 LIGHT NAVY LOGO, DIGITALLY PRINTED PMS 540C REFLECTIVE NAVY COPY AND ARROWS,,
680-10 WHITE REFLECTIVE LETTERS/BORDER AND 7125-41 DARK GRAY

ALL NOTED DIMENSIONS ARE APPROXIMATE AND MAY BE MODIFIED SLIGHTLY DURING MANUFACTURING TO ALLOW PROPER COMPONENT USAGE.
© 2025 LUMINOUS NEON, LLC. This design is the property of LUMINOUS NEON, LLC. Rights are transferred to the customer upon completion of order. This design is not to be used in whole or in part without the written permission of the company. The PANTONE (PMS) and/or vinyl colors shown on printed document are a four-color process simulation and may not match PANTONE and vinyl identified spot color standards. Use a PANTONE Color Reference Manual or vinyl swatch book for accurate display of colors.



PROPOSED - NTS

- BRUSHED ALUMINUM
7125-120 SATIN ALUMINUM
- 7125-197 LIGHT NAVY
PMS 540C DIGITALLY PRINTED REFLECTIVE
- 680-10 WHITE REFLECTIVE
- 7125-41 DARK GRAY
- 7125-13 TOMATO RED

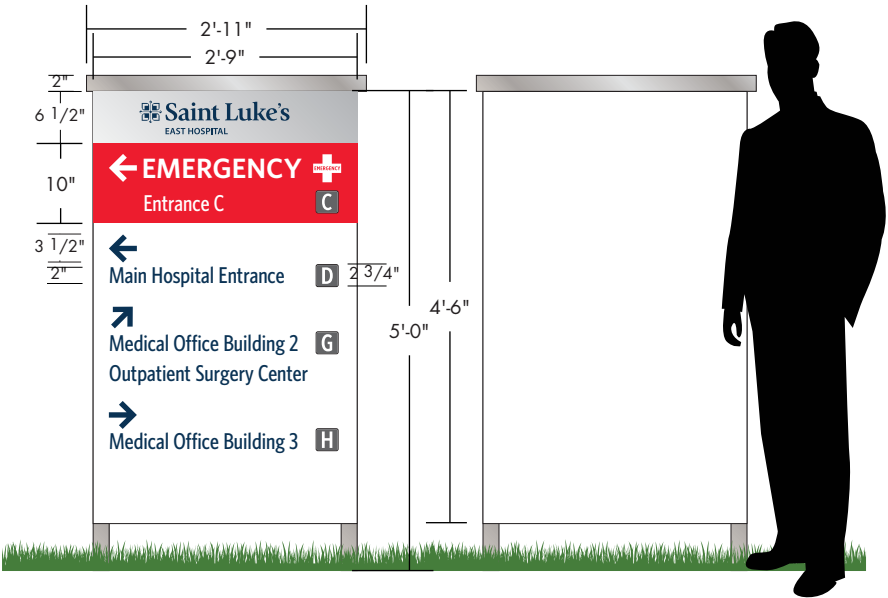

CUSTOMER: SAINT LUKE'S EAST HOSPITAL
NAME: ANDY AMOR
LOCATION: 100 NE ST LUKES BLVD
LEE'S SUMMIT, MO 64086

DATE: 1/16/25
DESIGN NO: QT-J29O15
ARTIST: JH
SCALE: 1/2" = 1'



APPROVED: **DATE:**

SPECIFICATIONS

- PRODUCE AND INSTALL (1) DOUBLE-SIDED, NON-ILLUMINATED DIRECTIONAL
- ALUMINUM PAN FACES PAINTED WHITE
- 2" SQUARE TUBE POSTS AND CAP PAINTED BRUSHED ALUMINUM
- FACES OVERLAID WITH 7125-197 LIGHT NAVY
- 7125-13 TOMATO RED BAND WITH REFLECTIVE WHITE VINYL
- DIGITALLY PRINTED PMS 540C REFLECTIVE VINYL ARROWS/COPY
- 7125-41 DARK GRAY AND 680-10 WHITE REFLECTIVE BORDER/LETTERS

ALL NOTED DIMENSIONS ARE APPROXIMATE AND MAY BE MODIFIED SLIGHTLY DURING MANUFACTURING TO ALLOW PROPER COMPONENT USAGE.

© 2025 LUMINOUS NEON, LLC. This design is the property of LUMINOUS NEON, LLC. Rights are transferred to the customer upon completion of order. This design is not to be used in whole or in part without the written permission of the company. The PANTONE (PMS) and/or vinyl colors shown on printed document are a four-color process simulation and may not match PANTONE and vinyl identified spot color standards. Use a PANTONE Color Reference Manual or vinyl swatch book for accurate display of colors.

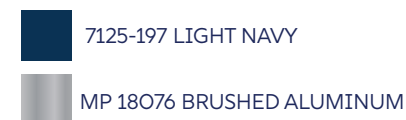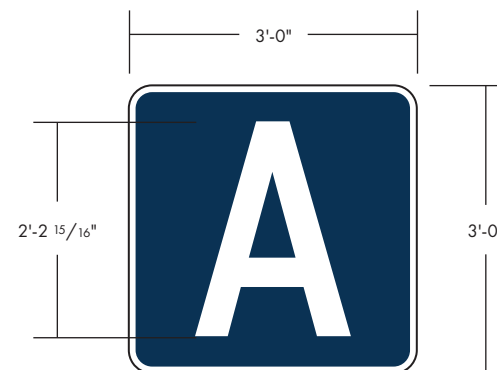

CUSTOMER: SAINT LUKE'S EAST HOSPITAL
NAME: ANDY AMOR
LOCATION: 100 NE ST LUKES BLVD
LEE'S SUMMIT, MO 64086

DATE: 4/28/25
DESIGN NO: QT-J29006
ARTIST: JH
SCALE: 1/2" = 1'

APPROVED:

DATE:

SPECIFICATIONS

- PRODUCE AND INSTALL (1) FLUSH MOUNTED INTERNALLY ILLUMINATED "A"
- "A" - WHITE ACRYLIC FACE OVERLAID WITH 7125-197 LIGHT NAVY, WITH BRUSHED ALUMINUM TRIM CAP AND MP 18076 BRUSHED ALUMINUM RETURNS
- ILLUMINATES WITH WHITE LEDS
- CUSTOMER TO PROVIDE POWER TO SIGN LOCATION

ALL NOTED DIMENSIONS ARE APPROXIMATE AND MAY BE MODIFIED SLIGHTLY DURING MANUFACTURING TO ALLOW PROPER COMPONENT USAGE.

© 2025 LUMINOUS NEON, LLC. This design is the property of LUMINOUS NEON, LLC. Rights are transferred to the customer upon completion of order. This design is not to be used in whole or in part without the written permission of the company. The PANTONE (PMS) and/or vinyl colors shown on printed document are a four-color process simulation and may not match PANTONE and vinyl identified spot color standards. Use a PANTONE Color Reference Manual or vinyl swatch book for accurate display of colors.

138'-0"



34'-0"



138'-0"

34'-0"

PROPOSED NTS



2'-0"

7125-197 LIGHT NAVY

MP 18076 BRUSHED ALUMINUM



CUSTOMER: SAINT LUKE'S EAST HOSPITAL
NAME: ANDY AMOR
LOCATION: 100 NE ST LUKES BLVD
 LEE'S SUMMIT, MO 64086

DATE: 4/28/25
DESIGN NO: QT-J29006
ARTIST: JH
SCALE: 1/2" = 1'

APPROVED:**DATE:****SPECIFICATIONS**


- PRODUCE AND INSTALL (1) FLUSH MOUNTED INTERNALLY ILLUMINATED "B"
- "B" - WHITE ACRYLIC FACE OVERLAID WITH 7125-197 LIGHT NAVY, WITH BRUSHED ALUMINUM TRIM CAP AND MP 18076 BRUSHED ALUMINUM RETURNS
- ILLUMINATES WITH WHITE LEDS
- CUSTOMER TO PROVIDE POWER TO SIGN LOCATION

ALL NOTED DIMENSIONS ARE APPROXIMATE AND MAY BE MODIFIED SLIGHTLY DURING MANUFACTURING TO ALLOW PROPER COMPONENT USAGE.

© 2025 LUMINOUS NEON, LLC. This design is the property of LUMINOUS NEON, LLC. Rights are transferred to the customer upon completion of order. This design is not to be used in whole or in part without the written permission of the company. The PANTONE (PMS) and/or vinyl colors shown on printed document are a four-color process simulation and may not match PANTONE and vinyl identified spot color standards. Use a PANTONE Color Reference Manual or vinyl swatch book for accurate display of colors.



PROPOSED

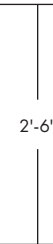

CUSTOMER: SAINT LUKE'S EAST HOSPITAL
NAME: ANDY AMOR
LOCATION: 100 NE ST LUKES BLVD
LEE'S SUMMIT, MO 64086

DATE: 4/28/25
DESIGN NO: QT-J29006
ARTIST: JH
SCALE: 1/2" = 1'

APPROVED:

DATE:

SPECIFICATIONS

- PRODUCE AND INSTALL (1) FLUSH MOUNTED INTERNALLY ILLUMINATED PAN CHANNEL "C"
- "C" - WHITE ACRYLIC FACE OVERLAID WITH 3630-43 TOMATO RED, WITH BRUSHED ALUMINUM TRIM CAP AND MP 18076 BRUSHED ALUMINUM RETURNS
- ILLUMINATES WITH WHITE LEDS
- CUSTOMER TO PROVIDE POWER TO SIGN LOCATION

ALL NOTED DIMENSIONS ARE APPROXIMATE AND MAY BE MODIFIED SLIGHTLY DURING MANUFACTURING TO ALLOW PROPER COMPONENT USAGE.

© 2025 LUMINOUS NEON, LLC. This design is the property of LUMINOUS NEON, LLC. Rights are transferred to the customer upon completion of order. This design is not to be used in whole or in part without the written permission of the company. The PANTONE (PMS) and/or vinyl colors shown on printed document are a four-color process simulation and may not match PANTONE and vinyl identified spot color standards. Use a PANTONE Color Reference Manual or vinyl swatch book for accurate display of colors.



PROPOSED



PROPOSED



3630-43 TOMATO RED



MP 18076 BRUSHED ALUMINUM



LUMINEO
SIGNS

CUSTOMER: SAINT LUKE'S EAST HOSPITAL
NAME: ANDY AMOR
LOCATION: 100 NE ST LUKES BLVD
LEE'S SUMMIT, MO 64086

DATE: 4/28/25
DESIGN NO: QT-J29006
ARTIST: JH
SCALE: 1/2" = 1'

APPROVED:

DATE:

SPECIFICATIONS


- PRODUCE AND INSTALL (2) FLUSH MOUNTED INTERNALLY ILLUMINATED "EMERGENCY" CABINETS
- "EMERGENCY" - WHITE ACRYLIC FACE OVERLAID WITH 3630-43 TOMATO RED, WITH BRUSHED ALUMINUM TRIM CAP AND MP 18076 BRUSHED ALUMINUM RETURNS
- ILLUMINATES WITH WHITE LEDS
- CUSTOMER TO PROVIDE POWER TO SIGN LOCATION

ALL NOTED DIMENSIONS ARE APPROXIMATE AND MAY BE MODIFIED SLIGHTLY DURING MANUFACTURING TO ALLOW PROPER COMPONENT USAGE.

© 2025 LUMINOUS NEON, LLC. This design is the property of LUMINOUS NEON, LLC. Rights are transferred to the customer upon completion of order. This design is not to be used in whole or in part without the written permission of the company. The PANTONE (PMS) and/or vinyl colors shown on printed document are a four-color process simulation and may not match PANTONE and vinyl identified spot color standards. Use a PANTONE Color Reference Manual or vinyl swatch book for accurate display of colors.



PROPOSED

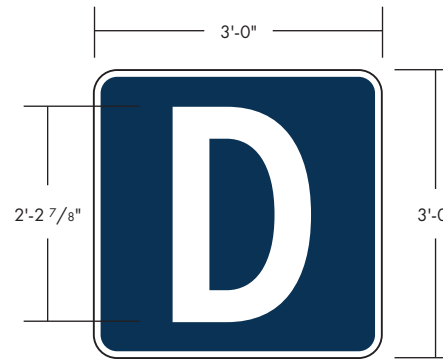

CUSTOMER: SAINT LUKE'S EAST HOSPITAL
NAME: ANDY AMOR
LOCATION: 100 NE ST LUKES BLVD
 LEE'S SUMMIT, MO 64086

DATE: 4/28/25
DESIGN NO: QT-J29006
ARTIST: JH
SCALE: 1/2" = 1'

APPROVED: **DATE:**

SPECIFICATIONS



- PRODUCE AND INSTALL (1) FLUSH MOUNTED INTERNALLY ILLUMINATED CHANNEL
- "D" - WHITE ACRYLIC FACE OVERLAID WITH 7125-197 LIGHT NAVY, WITH BRUSHED ALUMINUM TRIM CAP AND MP 18076 BRUSHED ALUMINUM RETURNS
- ILLUMINATES WITH WHITE LEDS
- CUSTOMER TO PROVIDE POWER TO SIGN LOCATION

ALL NOTED DIMENSIONS ARE APPROXIMATE AND MAY BE MODIFIED SLIGHTLY DURING MANUFACTURING TO ALLOW PROPER COMPONENT USAGE.

© 2025 LUMINOUS NEON, LLC. This design is the property of LUMINOUS NEON, LLC. Rights are transferred to the customer upon completion of order. This design is not to be used in whole or in part without the written permission of the company. The PANTONE (PMS) and/or vinyl colors shown on printed document are a four-color process simulation and may not match PANTONE and vinyl identified spot color standards. Use a PANTONE Color Reference Manual or vinyl swatch book for accurate display of colors.



PROPOSED

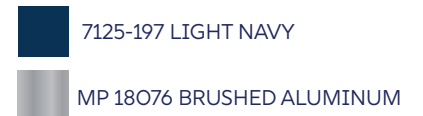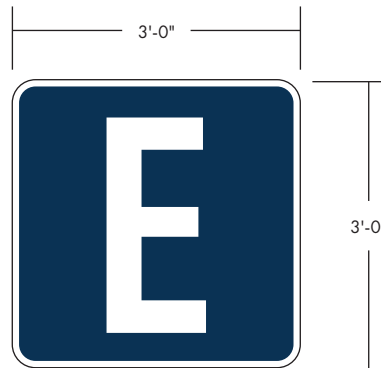

CUSTOMER: SAINT LUKE'S EAST HOSPITAL
NAME: ANDY AMOR
LOCATION: 100 NE ST LUKES BLVD
LEE'S SUMMIT, MO 64086

DATE: 4/28/25
DESIGN NO: QT-J29006
ARTIST: JH
SCALE: 1/2" = 1'

APPROVED:

DATE:

SPECIFICATIONS

- PRODUCE AND INSTALL (1) FLUSH MOUNTED INTERNALLY ILLUMINATED "E"
- "E" - WHITE ACRYLIC FACE OVERLAID WITH 7125-197 LIGHT NAVY, WITH BRUSHED ALUMINUM TRIM CAP AND MP 18076 BRUSHED ALUMINUM RETURNS
- ILLUMINATES WITH WHITE LEDS
- CUSTOMER TO PROVIDE POWER TO SIGN LOCATION

ALL NOTED DIMENSIONS ARE APPROXIMATE AND MAY BE MODIFIED SLIGHTLY DURING MANUFACTURING TO ALLOW PROPER COMPONENT USAGE.

© 2025 LUMINOUS NEON, LLC. This design is the property of LUMINOUS NEON, LLC. Rights are transferred to the customer upon completion of order. This design is not to be used in whole or in part without the written permission of the company. The PANTONE (PMS) and/or vinyl colors shown on printed document are a four-color process simulation and may not match PANTONE and vinyl identified spot color standards. Use a PANTONE Color Reference Manual or vinyl swatch book for accurate display of colors.



PROPOSED - INDEPENDENT PHYSICIAN PRACTICE ENTRANCE



CUSTOMER: SAINT LUKE'S EAST HOSPITAL
NAME: ANDY AMOR
LOCATION: 100 NE ST LUKES BLVD
 LEE'S SUMMIT, MO 64086

DATE: 4/28/25
DESIGN NO: QT-J29006
ARTIST: JH
SCALE: 1/2" = 1'

APPROVED: **DATE:**

SPECIFICATIONS



- PRODUCE AND INSTALL (1) FLUSH MOUNTED INTERNALLY ILLUMINATED "F"
- "F" - WHITE ACRYLIC FACE OVERLAID WITH 7125-197 LIGHT NAVY, WITH BRUSHED ALUMINUM TRIM CAP AND MP 18076 BRUSHED ALUMINUM RETURNS
- ILLUMINATES WITH WHITE LEDS
- CUSTOMER TO PROVIDE POWER TO SIGN LOCATION

ALL NOTED DIMENSIONS ARE APPROXIMATE AND MAY BE MODIFIED SLIGHTLY DURING MANUFACTURING TO ALLOW PROPER COMPONENT USAGE.

© 2025 LUMINOUS NEON, LLC. This design is the property of LUMINOUS NEON, LLC. Rights are transferred to the customer upon completion of order. This design is not to be used in whole or in part without the written permission of the company. The PANTONE (PMS) and/or vinyl colors shown on printed document are a four-color process simulation and may not match PANTONE and vinyl identified spot color standards. Use a PANTONE Color Reference Manual or vinyl swatch book for accurate display of colors.



PROPOSED

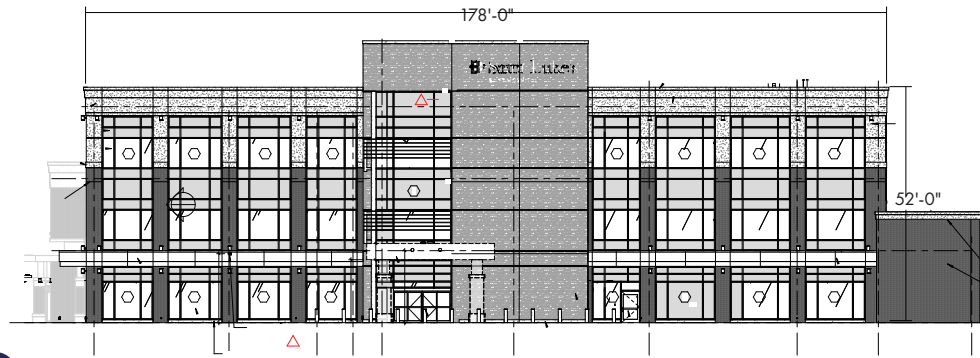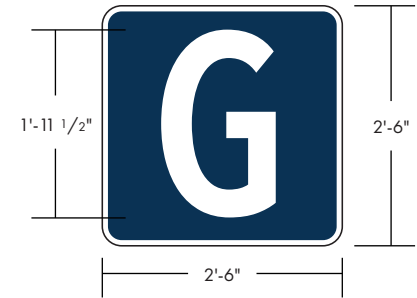

- 7125-197 LIGHT NAVY
- MP 18076 BRUSHED ALUMINUM



CUSTOMER: SAINT LUKE'S EAST HOSPITAL
NAME: ANDY AMOR
LOCATION: 100 NE ST LUKES BLVD
 LEE'S SUMMIT, MO 64086

DATE: 4/28/25
DESIGN NO: QT-J29006
ARTIST: JH
SCALE: 1/2" = 1'

APPROVED: **DATE:**

SPECIFICATIONS

***NOTE: INCREASE SIZE FROM 24" TO 30" WITH CANOPY COMPLETION**


- PRODUCE AND INSTALL (1) FLUSH MOUNTED INTERNALLY ILLUMINATED "G"
- "G" - WHITE ACRYLIC FACE OVERLAID WITH 7125-197 LIGHT NAVY, WITH BRUSHED ALUMINUM TRIM CAP AND MP 18076 BRUSHED ALUMINUM RETURNS
- ILLUMINATES WITH WHITE LEDS
- CUSTOMER TO PROVIDE POWER TO SIGN LOCATION

ALL NOTED DIMENSIONS ARE APPROXIMATE AND MAY BE MODIFIED SLIGHTLY DURING MANUFACTURING TO ALLOW PROPER COMPONENT USAGE.

© 2025 LUMINOUS NEON, LLC. This design is the property of LUMINOUS NEON, LLC. Rights are transferred to the customer upon completion of order. This design is not to be used in whole or in part without the written permission of the company. The PANTONE (PMS) and/or vinyl colors shown on printed document are a four-color process simulation and may not match PANTONE and vinyl identified spot color standards. Use a PANTONE Color Reference Manual or vinyl swatch book for accurate display of colors.



PROPOSED - CURRENT NMP, NEW MOB3

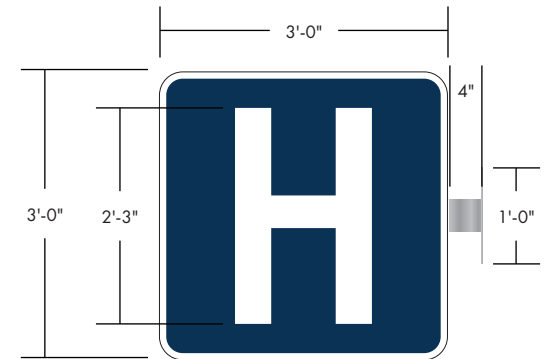

7125-197 LIGHT NAVY
MP 18076 BRUSHED ALUMINUM



CUSTOMER: SAINT LUKE'S EAST HOSPITAL
NAME: ANDY AMOR
LOCATION: 100 NE ST LUKES BLVD
LEE'S SUMMIT, MO 64086

DATE: 4/28/25
DESIGN NO: QT-J29006
ARTIST: JH
SCALE: 1/2" = 1'

APPROVED: **DATE:**

SPECIFICATIONS

***NOTE: REPLACES PROPOSED 5'-0" WALL SIGN**


- PRODUCE AND INSTALL (1) INTERNALLY-ILLUMINATED, DOUBLE-FACED FLAG MOUNTED "H" SIGN
- "H" - WHITE ACRYLIC FACE OVERLAID WITH 7125-197 LIGHT NAVY, WITH BRUSHED ALUMINUM TRIM CAP AND MP 18076 BRUSHED ALUMINUM RETURNS
- ILLUMINATES WITH WHITE LEDS
- SQUARE TUBE ARM AND MOUNTING PLATED PAINTED BRUSHED ALUMINUM
- CUSTOMER TO PROVIDE POWER TO SIGN LOCATION

ALL NOTED DIMENSIONS ARE APPROXIMATE AND MAY BE MODIFIED SLIGHTLY DURING MANUFACTURING TO ALLOW PROPER COMPONENT USAGE.

© 2025 LUMINOUS NEON, LLC. This design is the property of LUMINOUS NEON, LLC. Rights are transferred to the customer upon completion of order. This design is not to be used in whole or in part without the written permission of the company. The PANTONE (PMS) and/or vinyl colors shown on printed document are a four-color process simulation and may not match PANTONE and vinyl identified spot color standards. Use a PANTONE Color Reference Manual or vinyl swatch book for accurate display of colors.



PROPOSED

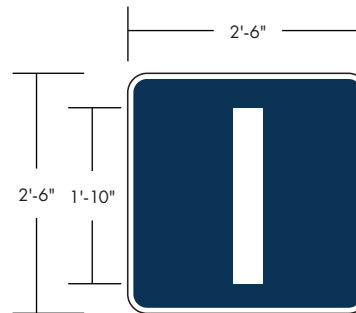

- 7125-197 LIGHT NAVY
- MP 18076 BRUSHED ALUMINUM



CUSTOMER: SAINT LUKE'S EAST HOSPITAL
NAME: ANDY AMOR
LOCATION: 100 NE ST LUKES BLVD
LEE'S SUMMIT, MO 64086

DATE: 4/28/25
DESIGN NO: QT-J29006
ARTIST: JH
SCALE: 1/2" = 1'
1/16" - 1'-0"

APPROVED: **DATE:**

SPECIFICATIONS

***NOTE: INCREASE SIZE FROM 24" TO 30" WITH CANOPY COMPLETION**

- PRODUCE AND INSTALL (1) FLUSH MOUNTED INTERNALLY ILLUMINATED "I" CABINET
- "I" - WHITE ACRYLIC FACE OVERLAID WITH 7125-197 LIGHT NAVY, WITH BRUSHED ALUMINUM TRIM CAP AND MP 18076 BRUSHED ALUMINUM RETURNS
- ILLUMINATES WITH WHITE LEDS
- CUSTOMER TO PROVIDE POWER TO SIGN LOCATION

ALL NOTED DIMENSIONS ARE APPROXIMATE AND MAY BE MODIFIED SLIGHTLY DURING MANUFACTURING TO ALLOW PROPER COMPONENT USAGE.


© 2025 LUMINOUS NEON, LLC. This design is the property of LUMINOUS NEON, LLC. Rights are transferred to the customer upon completion of order. This design is not to be used in whole or in part without the written permission of the company. The PANTONE (PMS) and/or vinyl colors shown on printed document are a four-color process simulation and may not match PANTONE and vinyl identified spot color standards. Use a PANTONE Color Reference Manual or vinyl swatch book for accurate display of colors.



PROPOSED



EXISTING

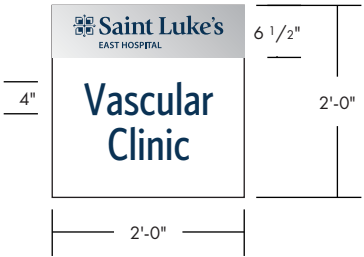

CUSTOMER: SAINT LUKE'S EAST HOSPITAL
NAME: ANDY AMOR
LOCATION: 100 NE ST LUKES BLVD
LEE'S SUMMIT, MO 64086

DATE: 4/28/25
DESIGN NO: QT-J29006
ARTIST: JH
SCALE: 1/2" = 1'

APPROVED:

DATE:

SPECIFICATIONS

- PRODUCE AND INSTALL (2) PANELS FOR EXISTING NON-ILLUMINATED, DOUBLE-SIDED FLAG MOUNTED SIGN
- WHITE ALUMINUM PANELS OVERLAID WITH 7125-120 SATIN ALUMINUM AND 7125-197 LIGHT NAVY FACES SCREW TO EXISTING FRAMEWORK

7125-197 LIGHT NAVY

7125-120 SATIN ALUMINUM

ALL NOTED DIMENSIONS ARE APPROXIMATE AND MAY BE MODIFIED SLIGHTLY DURING MANUFACTURING TO ALLOW PROPER COMPONENT USAGE.

© 2025 LUMINOUS NEON, LLC. This design is the property of LUMINOUS NEON, LLC. Rights are transferred to the customer upon completion of order. This design is not to be used in whole or in part without the written permission of the company. The PANTONE (PMS) and/or vinyl colors shown on printed document are a four-color process simulation and may not match PANTONE and vinyl identified spot color standards. Use a PANTONE Color Reference Manual or vinyl swatch book for accurate display of colors.


ENTRANCE MONUMENT H



PROPOSED




EXISTING

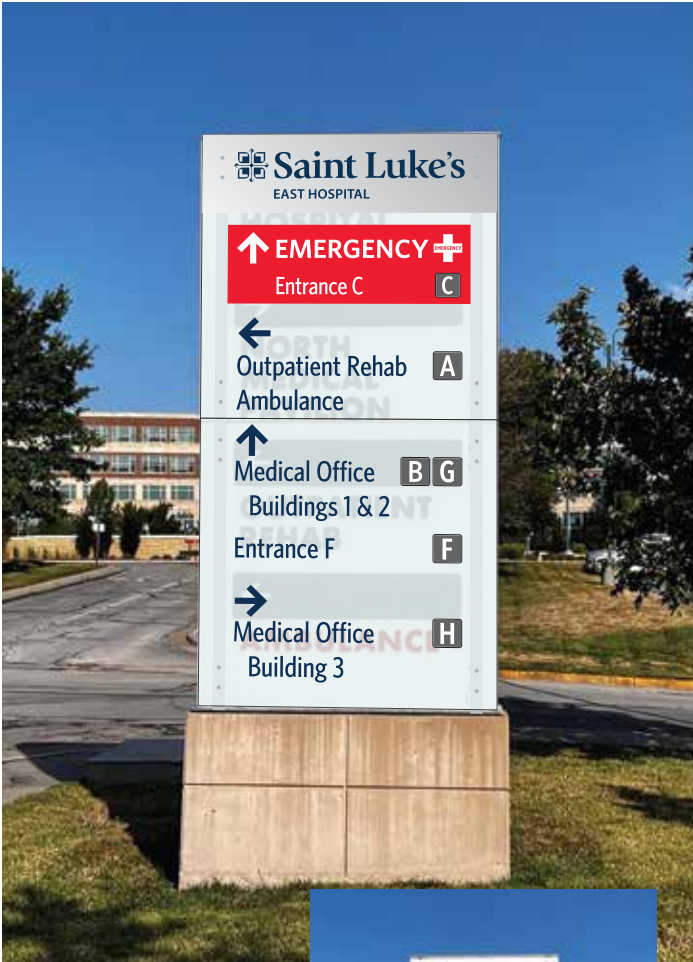

PROPOSED



EXISTING

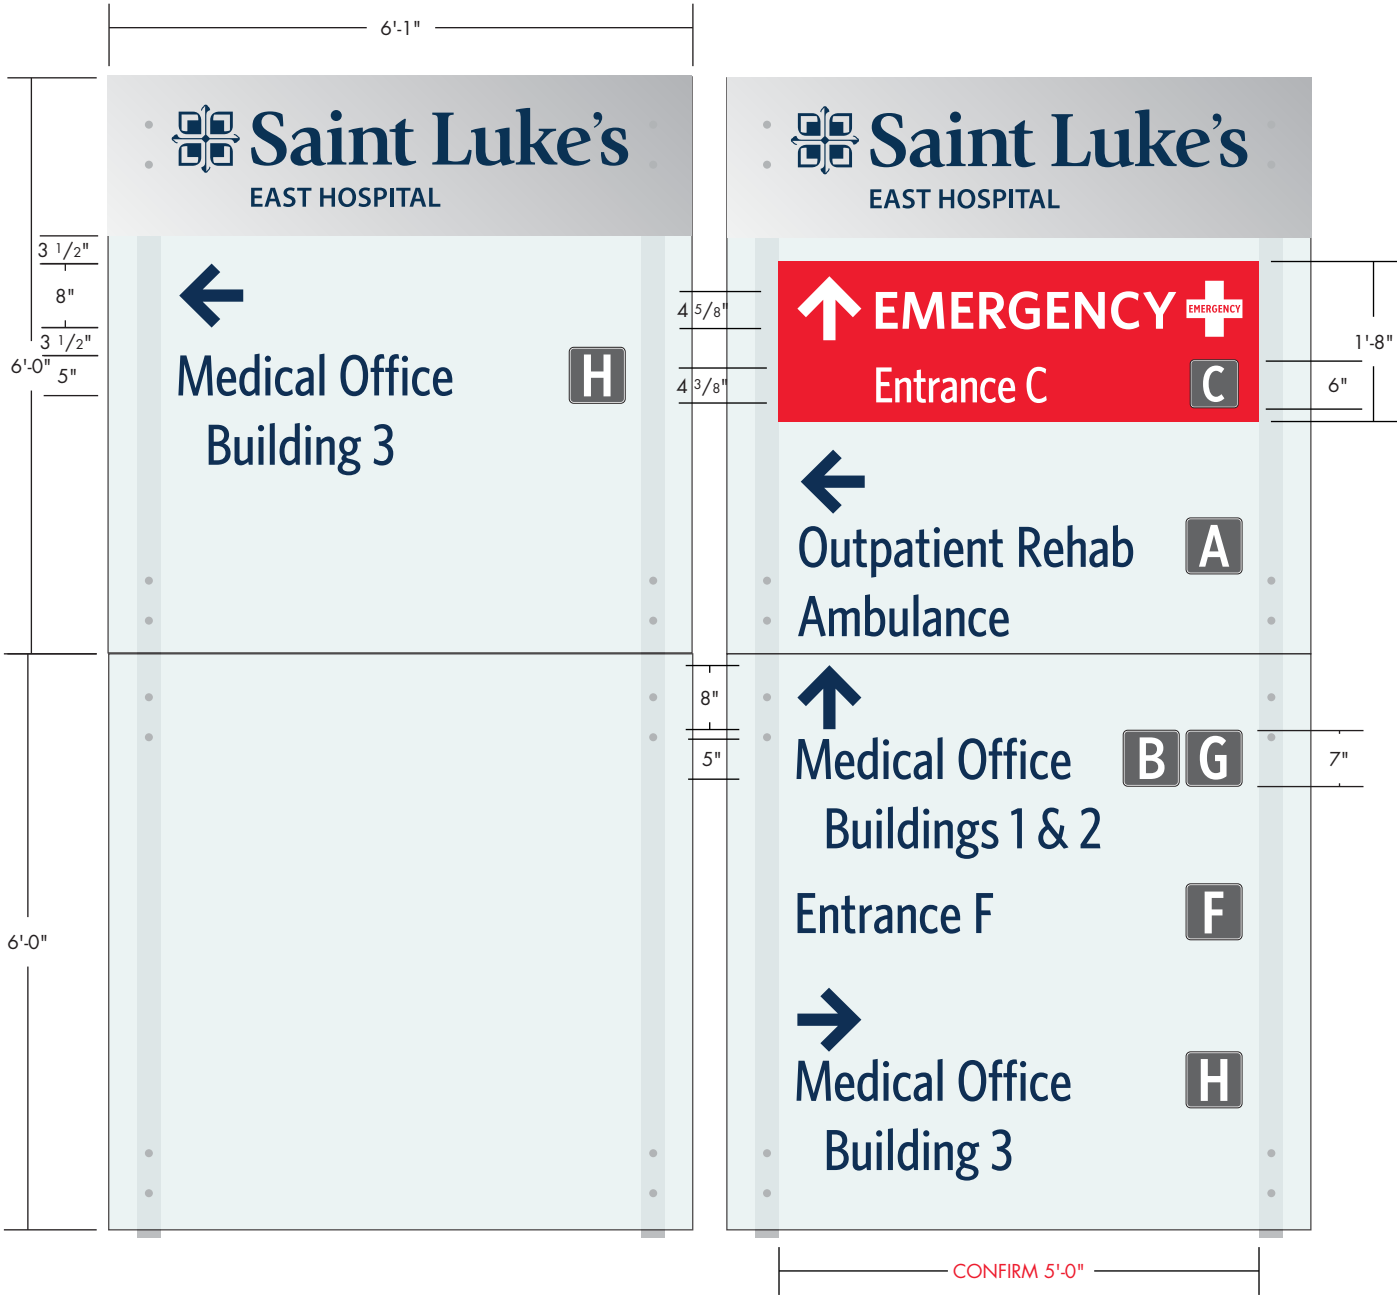

- 3630-121 SILVER
- 7125-197 LIGHT NAVY
- 3630-20 WHITE
- 7125-41 DARK GRAY
- 3630-43 TOMATO RED



CUSTOMER: SAINT LUKE'S EAST HOSPITAL
NAME: ANDY AMOR
LOCATION: 100 NE ST LUKES BLVD
LEE'S SUMMIT, MO 64086

DATE: 1/14/25
DESIGN NO: QT-J29009
ARTIST: JH
SCALE: 1/2" = 1'-0"
1/4" = 1'-0"

APPROVED: **DATE:**

SPECIFICATIONS

ENTRANCE MONUMENT H

- REMOVE AND DISPOSE OF ALL EXISTING GRAPHICS FROM BOTH SIDES OF EXISTING INTERNALLY ILLUMINATED, DOUBLE SIDED MONUMENT AND REPLACE WITH NEW VINYL GRAPHICS
- REMOVE PANELS AND BRING TO LUMINOUS SHOP TO SAND DOWN AND CLEAN APPLY DIFFUSER SECOND SURFACE
- APPLY NEW CUT VINYL FIRST SURFACE IN 3630-121 SILVER, 7125-197 LIGHT NAVY, 3630-43 TOMATO RED, 3630-20 WHITE AND 7125-41 DARK GRAY
- SURVEY REQUIRED FOR SPACING BETWEEN POSTS


ALL NOTED DIMENSIONS ARE APPROXIMATE AND MAY BE MODIFIED SLIGHTLY DURING MANUFACTURING TO ALLOW PROPER COMPONENT USAGE.
© 2025 LUMINOUS NEON, LLC. This design is the property of LUMINOUS NEON, LLC. Rights are transferred to the customer upon completion of order. This design is not to be used in whole or in part without the written permission of the company. The PANTONE (PMS) and/or vinyl colors shown on printed document are a four-color process simulation and may not match PANTONE and vinyl identified spot color standards. Use a PANTONE Color Reference Manual or vinyl swatch book for accurate display of colors.



PROPOSED



EXISTING

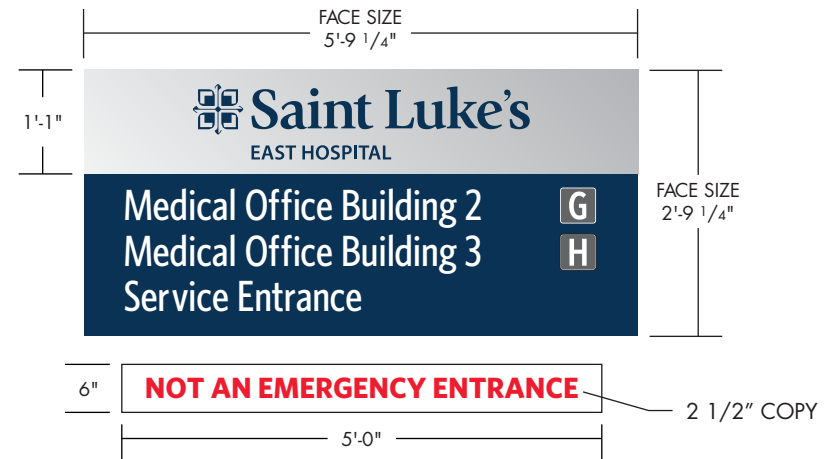

-  3630-121 SILVER
-  3630-36 BLUE
-  7125-41 DARK GRAY
-  7125-13 TOMATO RED



CUSTOMER: SAINT LUKE'S EAST HOSPITAL
NAME: ANDY AMOR
LOCATION: 100 NE ST LUKES BLVD
 LEE'S SUMMIT, MO 64086

DATE: 1/16/25
DESIGN NO: QT-J29013
ARTIST: JH
SCALE: 1/2" = 1'-0"
 1/4" = 1'-0"

APPROVED:

DATE:


SPECIFICATIONS

- REMOVE AND DISPOSE OF EXISTING (2) SIGN FACES
 - PRODUCE AND INSTALL (2) WHITE ACRYLIC REPLACEMENT FACES OVERLAID WITH 3630-121 SILVER 3630-36 BLUE VINYL AND 7125-41 DARK GRAY
 - PRODUCE AND INSTALL (2) NON ILLUMINATED ALUMINUM PANELS PAINTED WHITE WITH 7125-13 TOMATO RED VINYL TO LOWER POLE COVER
- *CONFIRM EXISTING MONUMENT FACES/VO.**

ALL NOTED DIMENSIONS ARE APPROXIMATE AND MAY BE MODIFIED SLIGHTLY DURING MANUFACTURING TO ALLOW PROPER COMPONENT USAGE.

© 2025 LUMINOUS NEON, LLC. This design is the property of LUMINOUS NEON, LLC. Rights are transferred to the customer upon completion of order. This design is not to be used in whole or in part without the written permission of the company. The PANTONE (PMS) and/or vinyl colors shown on printed document are a four-color process simulation and may not match PANTONE and vinyl identified spot color standards. Use a PANTONE Color Reference Manual or vinyl swatch book for accurate display of colors.


TWIN MONUMENTS, Option 2

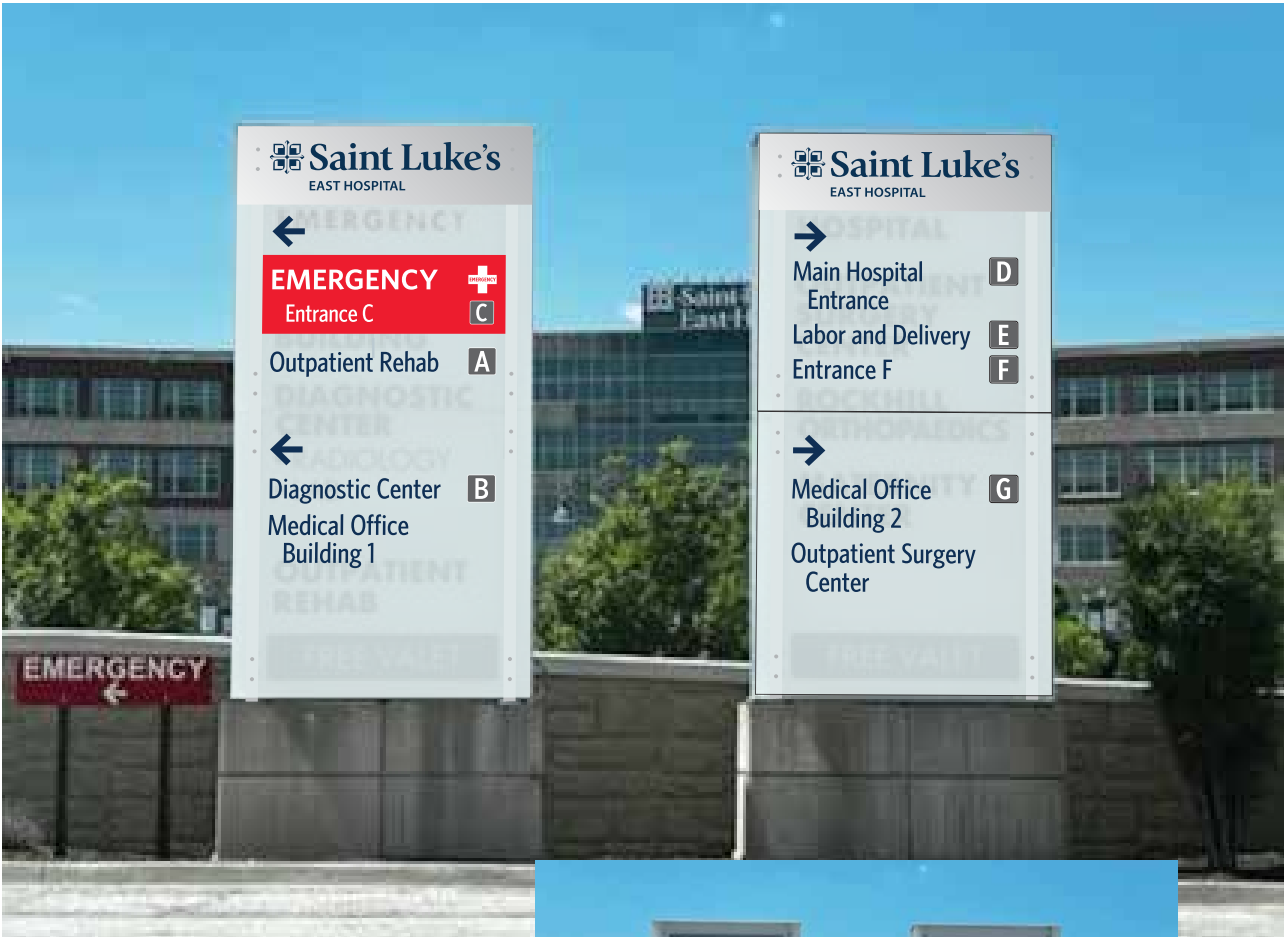

PROPOSED



EXISTING

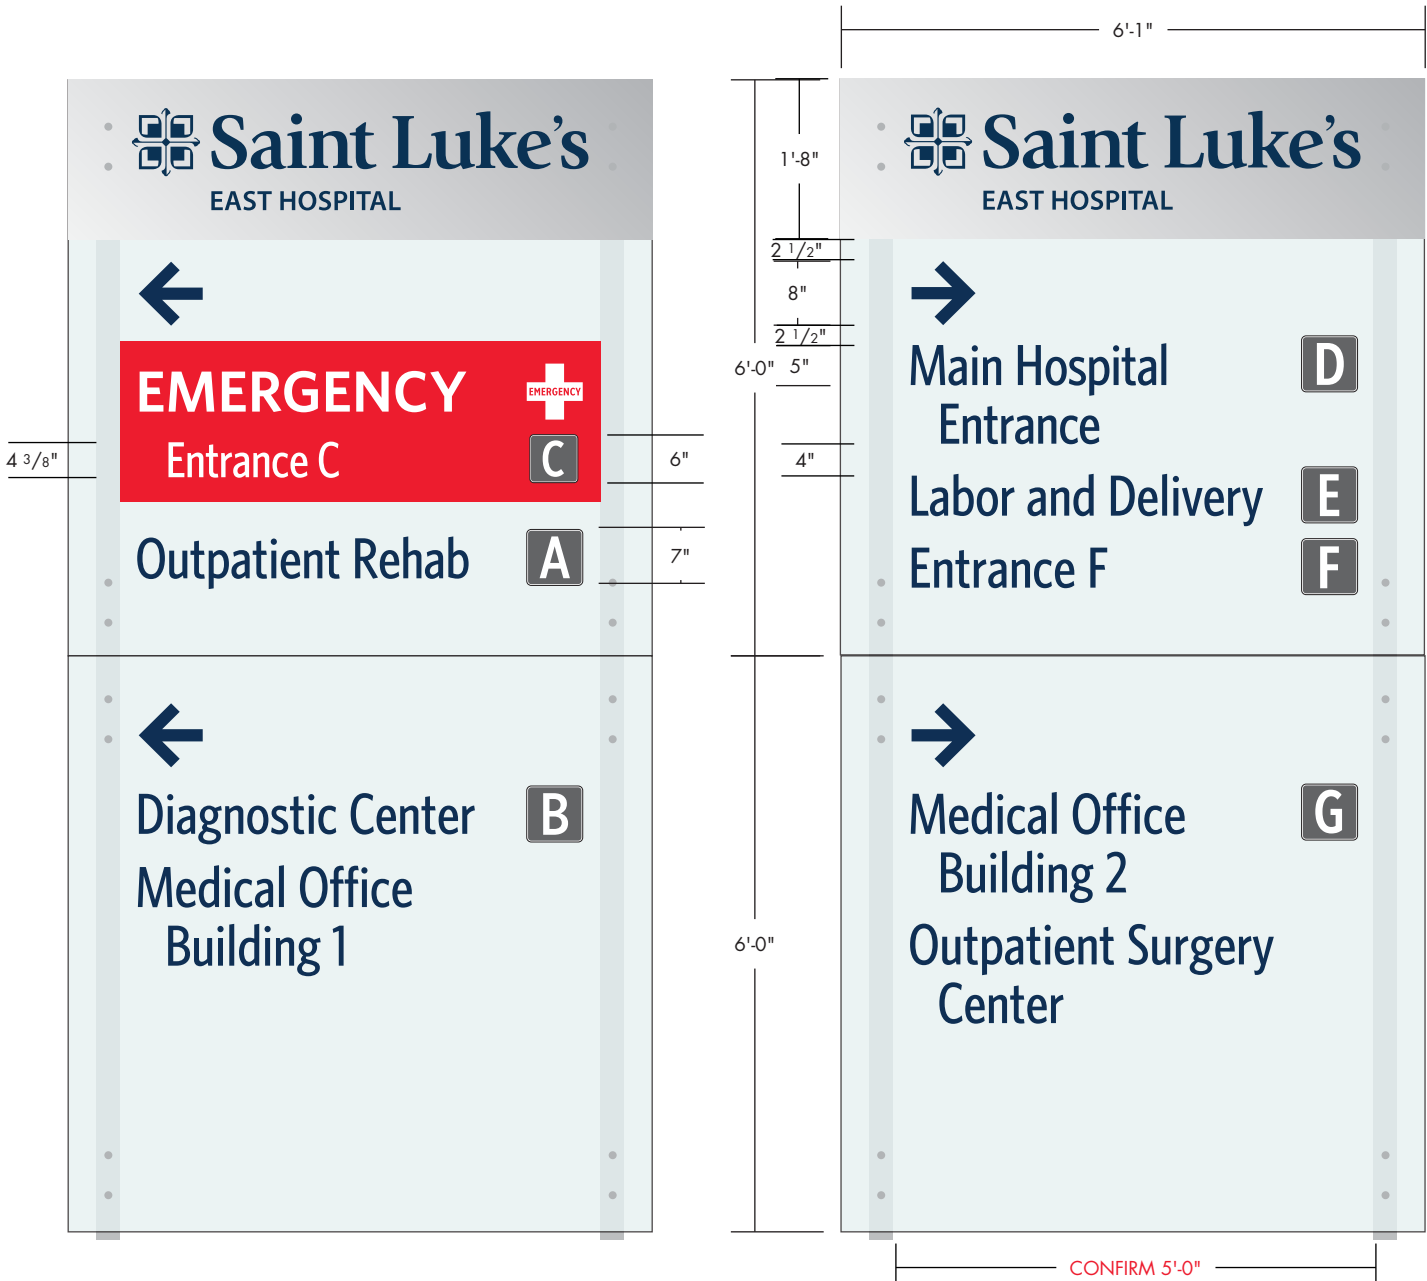

- 3630-121 SILVER
- 7125-197 LIGHT NAVY
- 3630-20 WHITE
- 7125-41 DARK GRAY
- 3630-43 TOMATO RED



CUSTOMER: SAINT LUKE'S EAST HOSPITAL
NAME: ANDY AMOR
LOCATION: 100 NE ST LUKES BLVD
LEE'S SUMMIT, MO 64086

DATE: 2/20/25
DESIGN NO: QT-J29656
ARTIST: JH
SCALE: 1/2" = 1'-0"
1/4" = 1'-0"

APPROVED: DATE:

- SPECIFICATIONS
TWIN MONUMENTS
- REMOVE AND DISPOSE OF ALL EXISTING GRAPHICS FROM FRONT SIDES OF EXISTING INTERNALLY ILLUMINATED TWIN MONUMENTS AND REPLACE WITH NEW VINYL GRAPHICS
 - REMOVE PANELS AND BRING TO LUMINOUS SHOP TO SAND DOWN AND CLEAN, APPLY DIFFUSER SECOND SURFACE
 - APPLY NEW CUT VINYL FIRST SURFACE IN 3630-121 SILVER, 7125-197 LIGHT NAVY, 3630-43 TOMATO RED, 3630-20 WHITE AND 7125-41 DARK GRAY
 - SURVEY REQUIRED FOR SPACING BETWEEN POSTS

ALL NOTED DIMENSIONS ARE APPROXIMATE AND MAY BE MODIFIED SLIGHTLY DURING MANUFACTURING TO ALLOW PROPER COMPONENT USAGE.
© 2025 LUMINOUS NEON, LLC. This design is the property of LUMINOUS NEON, LLC. Rights are transferred to the customer upon completion of order. This design is not to be used in whole or in part without the written permission of the company. The PANTONE (PMS) and/or vinyl colors shown on printed document are a four-color process simulation and may not match PANTONE and vinyl identified spot color standards. Use a PANTONE Color Reference Manual or vinyl swatch book for accurate display of colors.