

### LEGEND

**PARTITION TYPES**

- 3 HR RATED FIRE WALL
- 2 HR RATED FIRE AND SMOKE BARRIER
- 2 HR RATED FIRE BARRIER
- SMOKE BARRIER
- 1 HR RATED FIRE BARRIER
- NON-RATED SMOKE RESISTIVE PARTITION

**AREA DESIGNATIONS**

- CORRIDOR
- HAZARDOUS ROOM
- EXIT ENCLOSURE
- SHAFT

**BOUNDARY DESIGNATIONS**

- SMOKE COMPARTMENT
- SUITE-SLEEPING
- SUITE-NON SLEEPING

**SYMBOLS**

**FIRE EXTINGUISHERS**

- DRUGS/STORAGE (FLOOR, ETC.)
- WHEELS WITH WHEELS
- WHEELS WITH WHEELS (WALL)
- QUALITY STORAGE
- QUALITY STORAGE

**EXIT SIGN**

**FIRE DOOR RATING (MINUTES)**

**TRAVEL DISTANCE**

**FIRE EXIT**

**SMOKE DETECTOR**

**HEAT DETECTOR**

**STROBE**

**HORN/STROBE**

**HORN**

**FIRE PULL STATION**

**FIRE SPRINKLER ZONE VALVE**

**S1** SUITE


**SC-1** SMOKE COMPARTMENT

### SUITE SCHEDULE

SUITE #	SUITE NAME	TYPE	AREA (SQ FT)
S1-1	MAINTENANCE	NON-SLEEPING	6,597
S1-2	ADMITTING	NON-SLEEPING	1,732
S1-3	CARDIOLOGY	NON-SLEEPING	2,577
S1-4	RADIOLOGY	NON-SLEEPING	9,469
S1-5	EMERGENCY	NON-SLEEPING	7,065
S1-6	NOT USED	-	-
S1-7	ICU WAITING	NON-SLEEPING	1289
S1-8	ICU	SLEEPING	6,172
S1-9	PACU/PREP & RECOVER	NON-SLEEPING	4,669
S1-10	ENDOSCOPY	NON-SLEEPING	6,466
S1-11	SURGERY	NON-SLEEPING	8,047
S1-12	RADIOLOGY	NON-SLEEPING	3,423
S1-13	NOT USED	-	-
S1-14	ICU	SLEEPING	5649

### SMOKE COMPARTMENT

#	SQUARE FOOTAGE
SC-1.1	12,483
SC-1.2	12,684
SC-1.3	21,414
SC-1.4	21,457
SC-1.5	8,811
SC-1.6	2,294

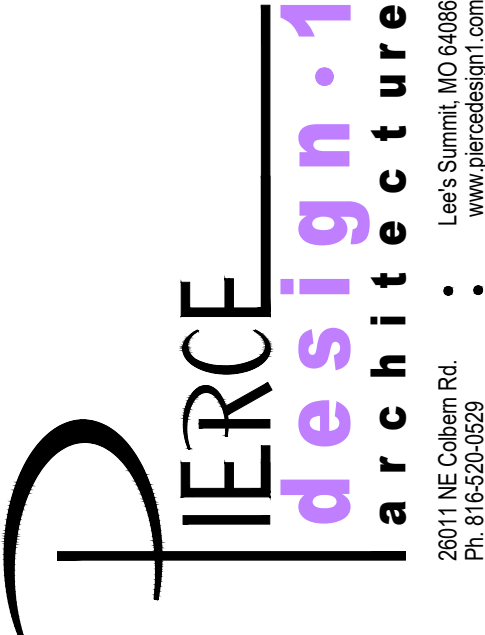

Architect:  
Pierce Design 1 Inc.  
Mo. State Cert. of Authority: 2019003751

Consultant: Discipline  
Business Name  
Mo. State Cert. of Authority: #  
Street Address  
City, State, zip  
Phone # / Fax #

Consultant: Discipline  
Business Name  
Mo. State Cert. of Authority: #  
Street Address  
City, State, zip  
Phone # / Fax #

Consultant: Discipline  
Business Name  
Mo. State Cert. of Authority: #  
Street Address  
City, State, zip  
Phone # / Fax #

### Revisions

NO.	DATE	DESCRIPTION
8-5-20	CONSTR. DATES, ADDITIONS	
7-14-21	LOIS ADDITION	
5-26-22	SUITE #1118-11	

Overall First Floor Life Safety Plan  
scale: 1/16" = 1'-0"

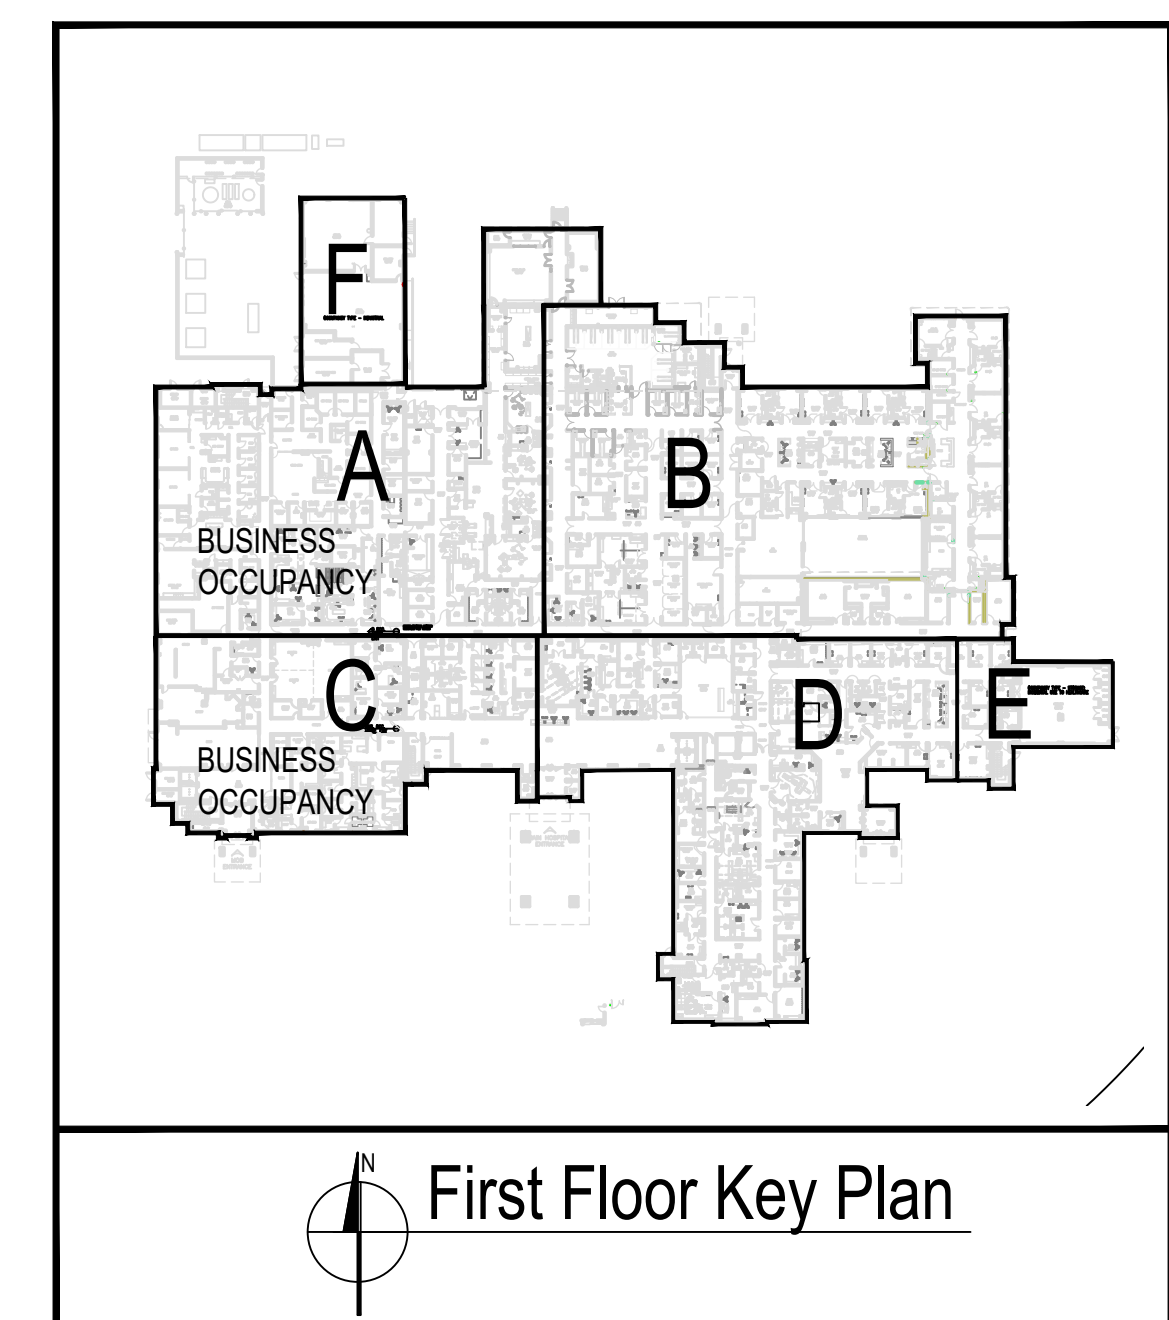


Diagram Documents  
Life Safety Plan  
Lee's Summit Medical Center  
2100 SE Blue Pkwy, Lee's Summit, MO

not for construction  
for diagrammatic use only

Name on seal - Discipline  
prof. license #

PD1 Proj. No.: 2020001  
Date: 02/21/2023

Overall  
First Floor  
LSP  
Sheet No.:

LS 2.1