




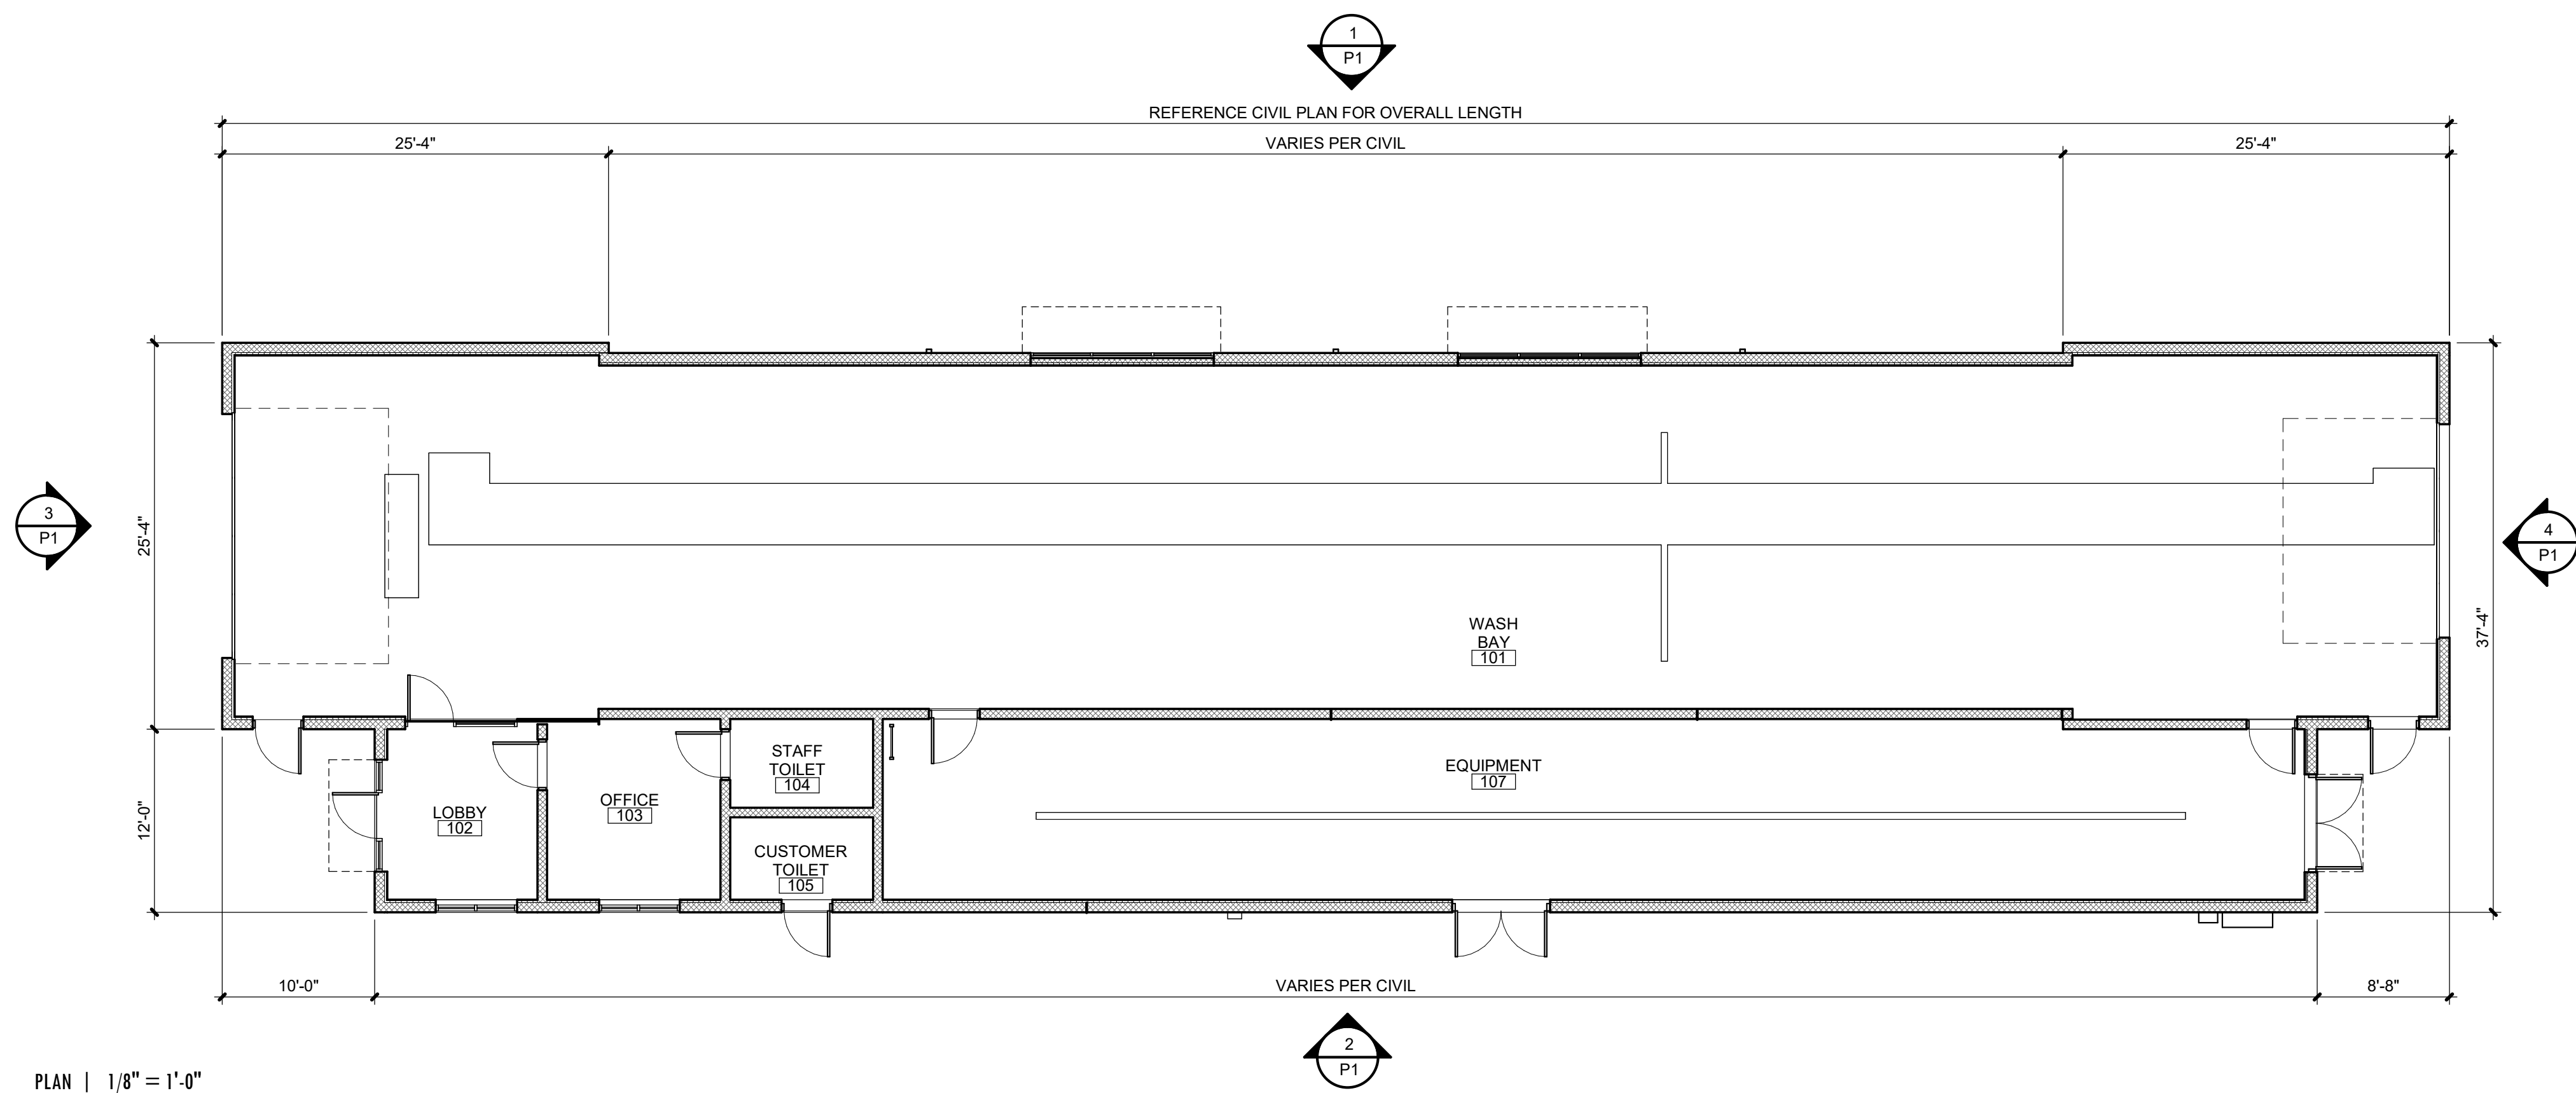

PLAN | 1/8" = 1'-0"

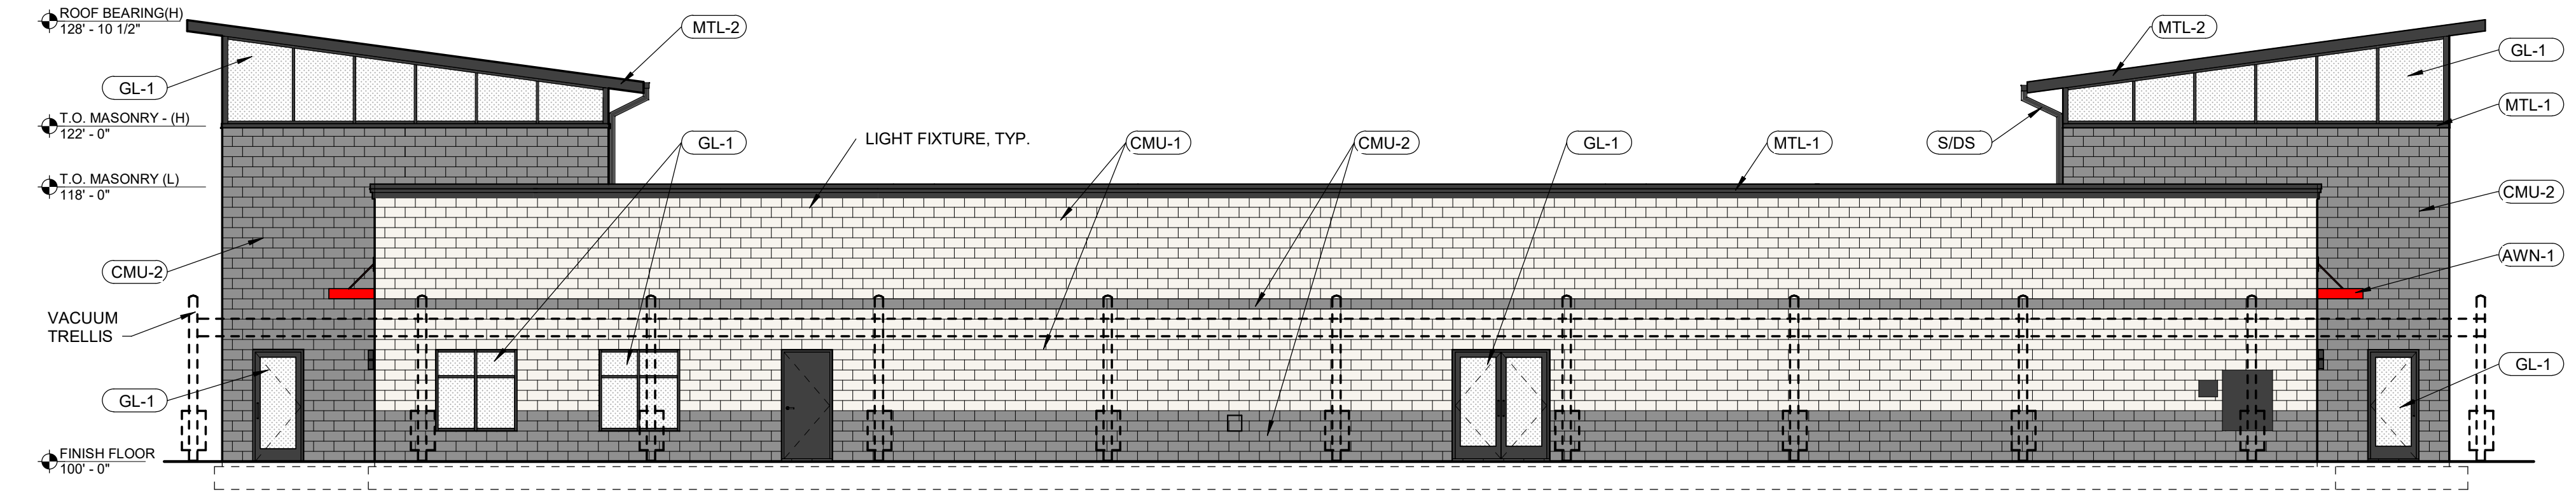

ELEVATION 2 | 1/8" = 1'-0"

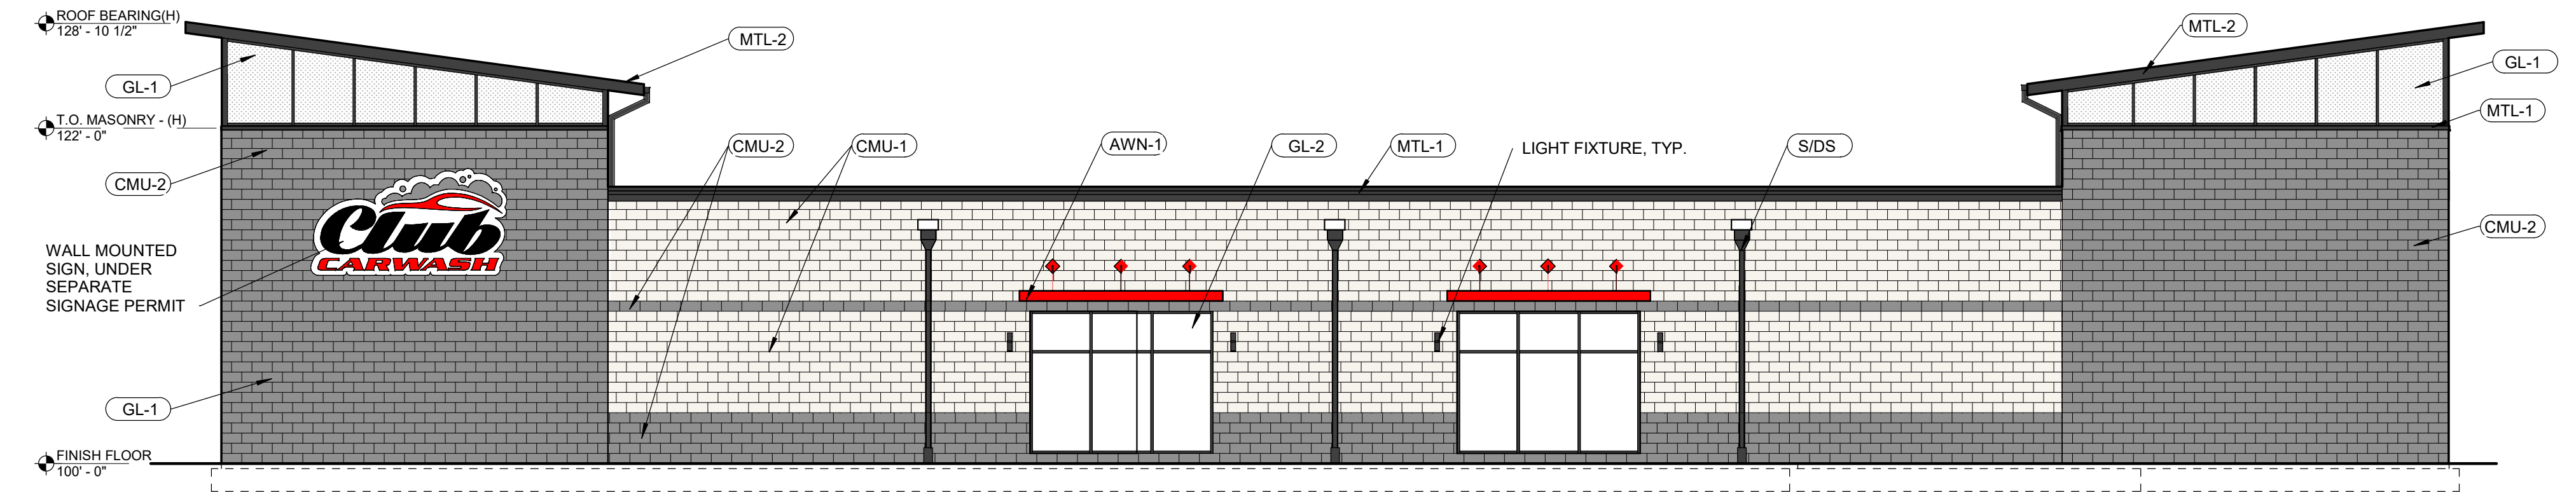

ELEVATION 1 | 1/8" = 1'-0"




### EXTERIOR MATERIAL LEGEND

|       |                                                                  |       |                                                                           |
|-------|------------------------------------------------------------------|-------|---------------------------------------------------------------------------|
| CMU-1 | 8" CMU SMOOTH FACE BLOCK (COLOR: PAINT SW7009 PEARLY WHITE)      | AWN-1 | RED PREFABRICATED FLAT METAL AWNING PROVIDED AND INSTALLED BY OWNER       |
| CMU-2 | 8" CMU SPLIT FACE BLOCK (COLOR: PAINT SW6990 CAVIAR)             | S/D/S | KYNAR-COATED SHEET METAL SCUPPER, DOWNSPOUT AND BOOT (COLOR: MATTE BLACK) |
| GL-1  | BLACK ANODIZED ALUMINUM STOREFRONT GLAZING SYSTEM W/ CLEAR GLASS | MTL-1 | KYNAR COATED METAL COPING (COLOR: MATTE BLACK)                            |
| GL-2  | BLACK ANODIZED ALUMINUM STOREFRONT SYSTEM W/ GRAY SPANDREL GLASS | MTL-2 | 18" WIDE STANDING SEAM METAL ROOF (COLOR: MATTE BLACK)                    |



ELEVATION 4 | 1/8" = 1'-0"

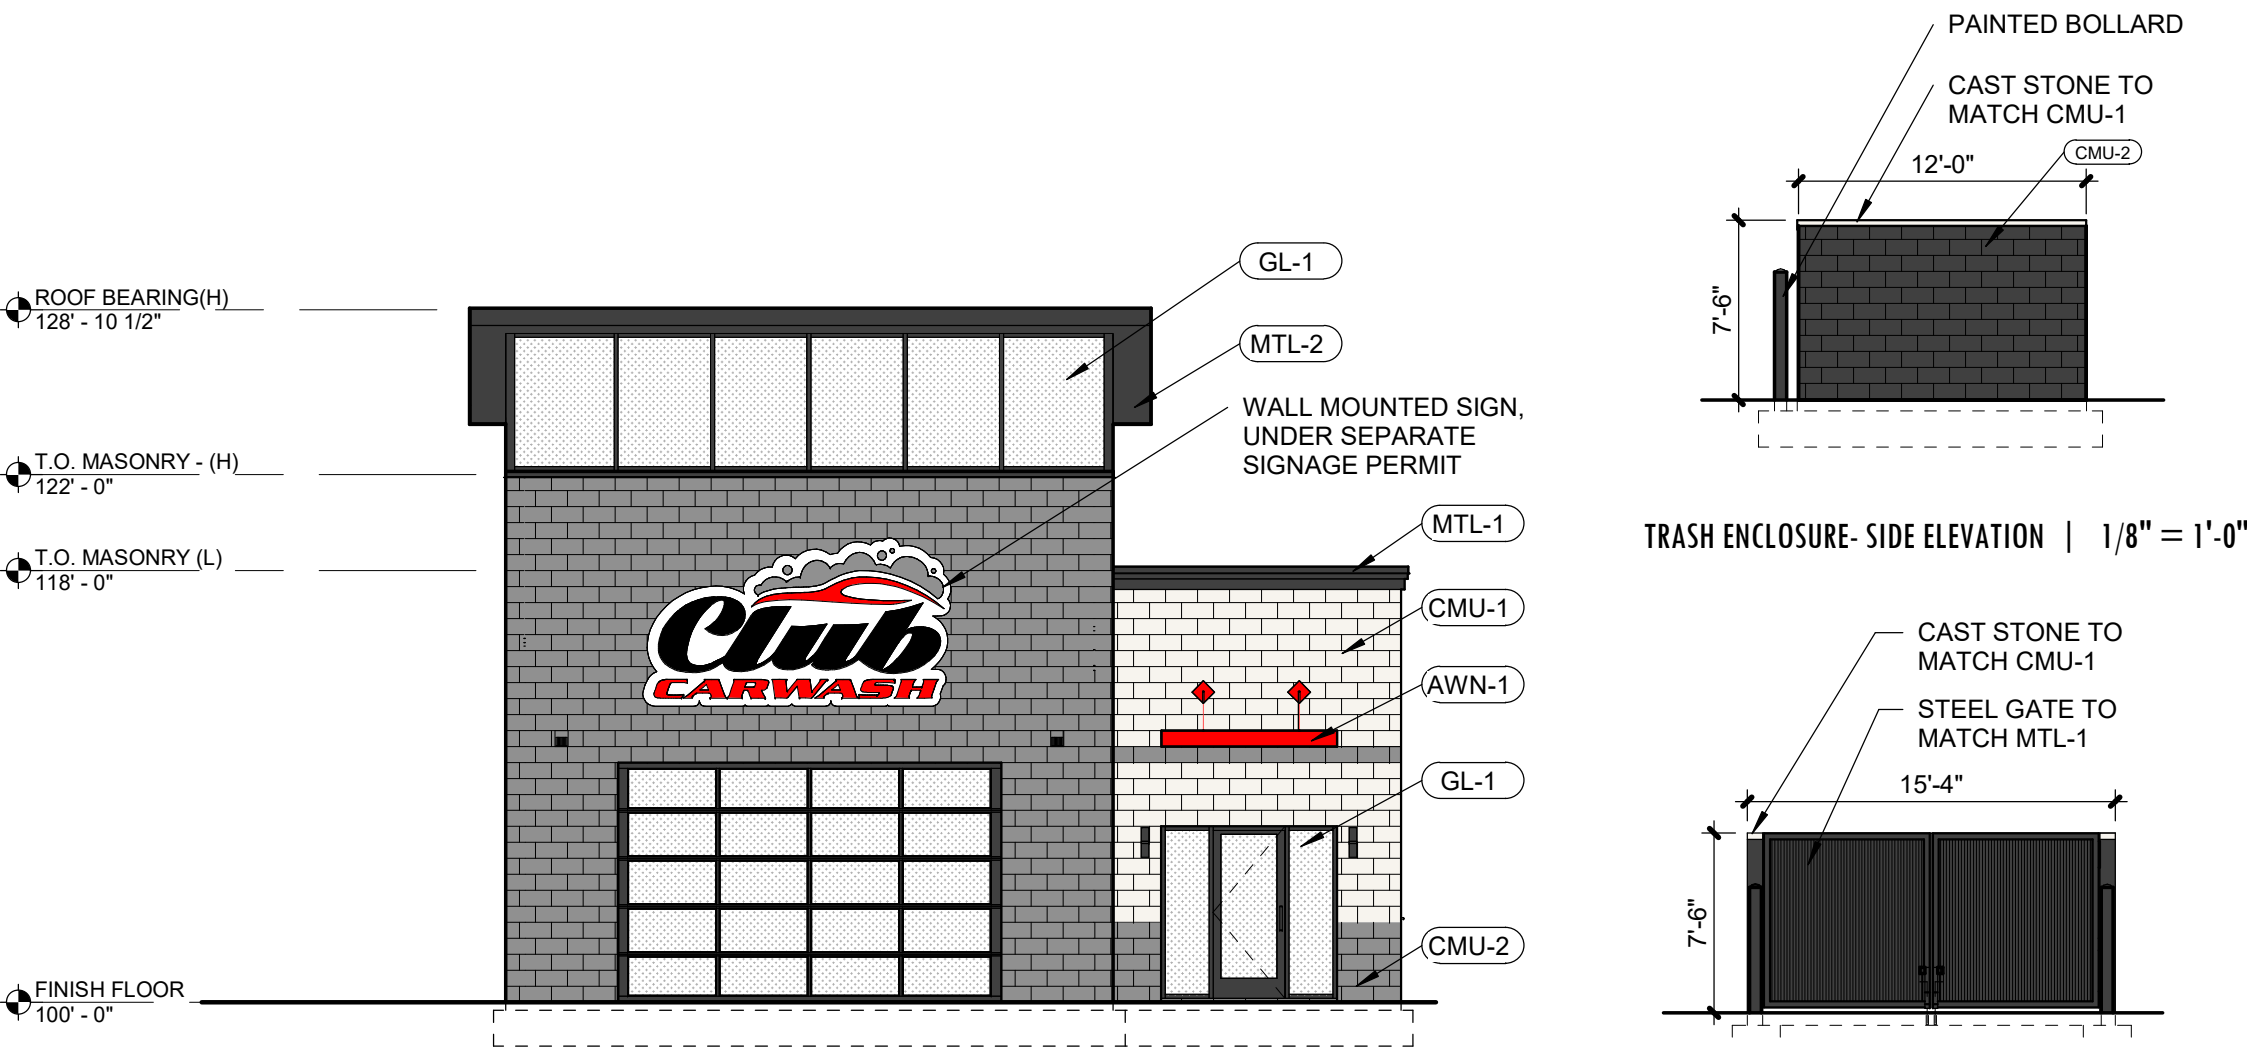

ELEVATION 3 | 1/8" = 1'-0"