



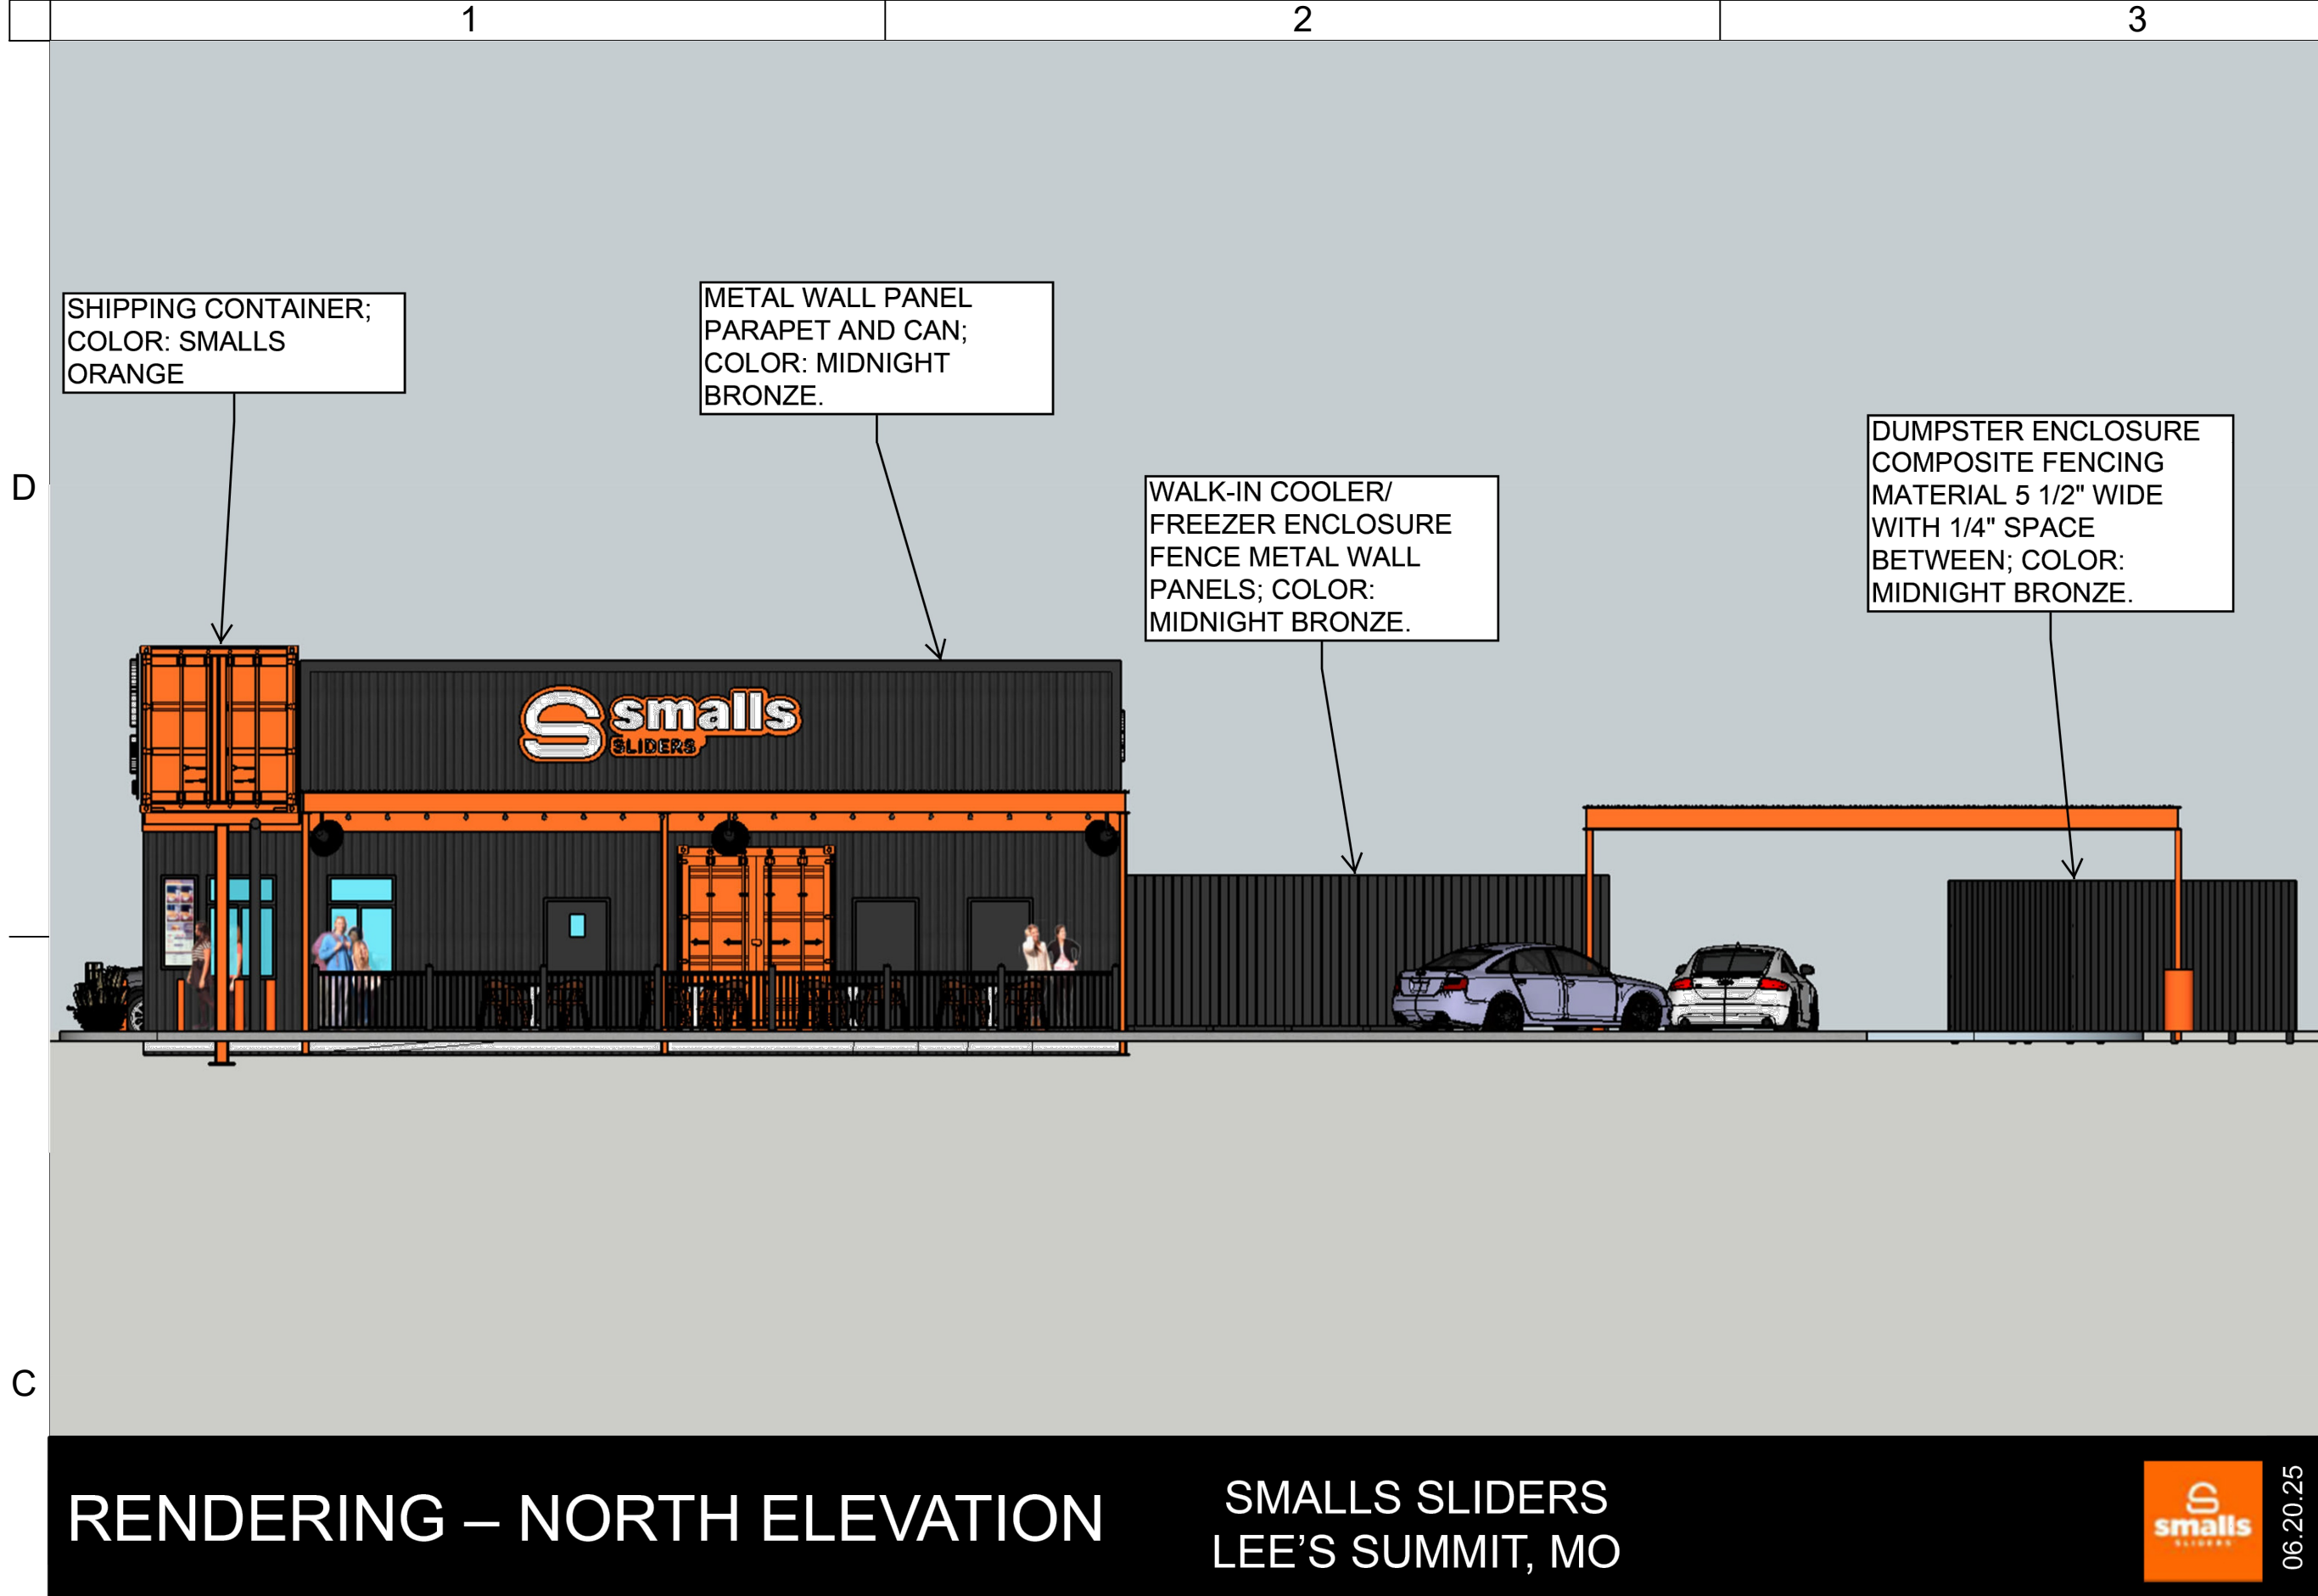


RENDERING – NORTH ELEVATION

SMALLS SLIDERS
LEE'S SUMMIT, MO

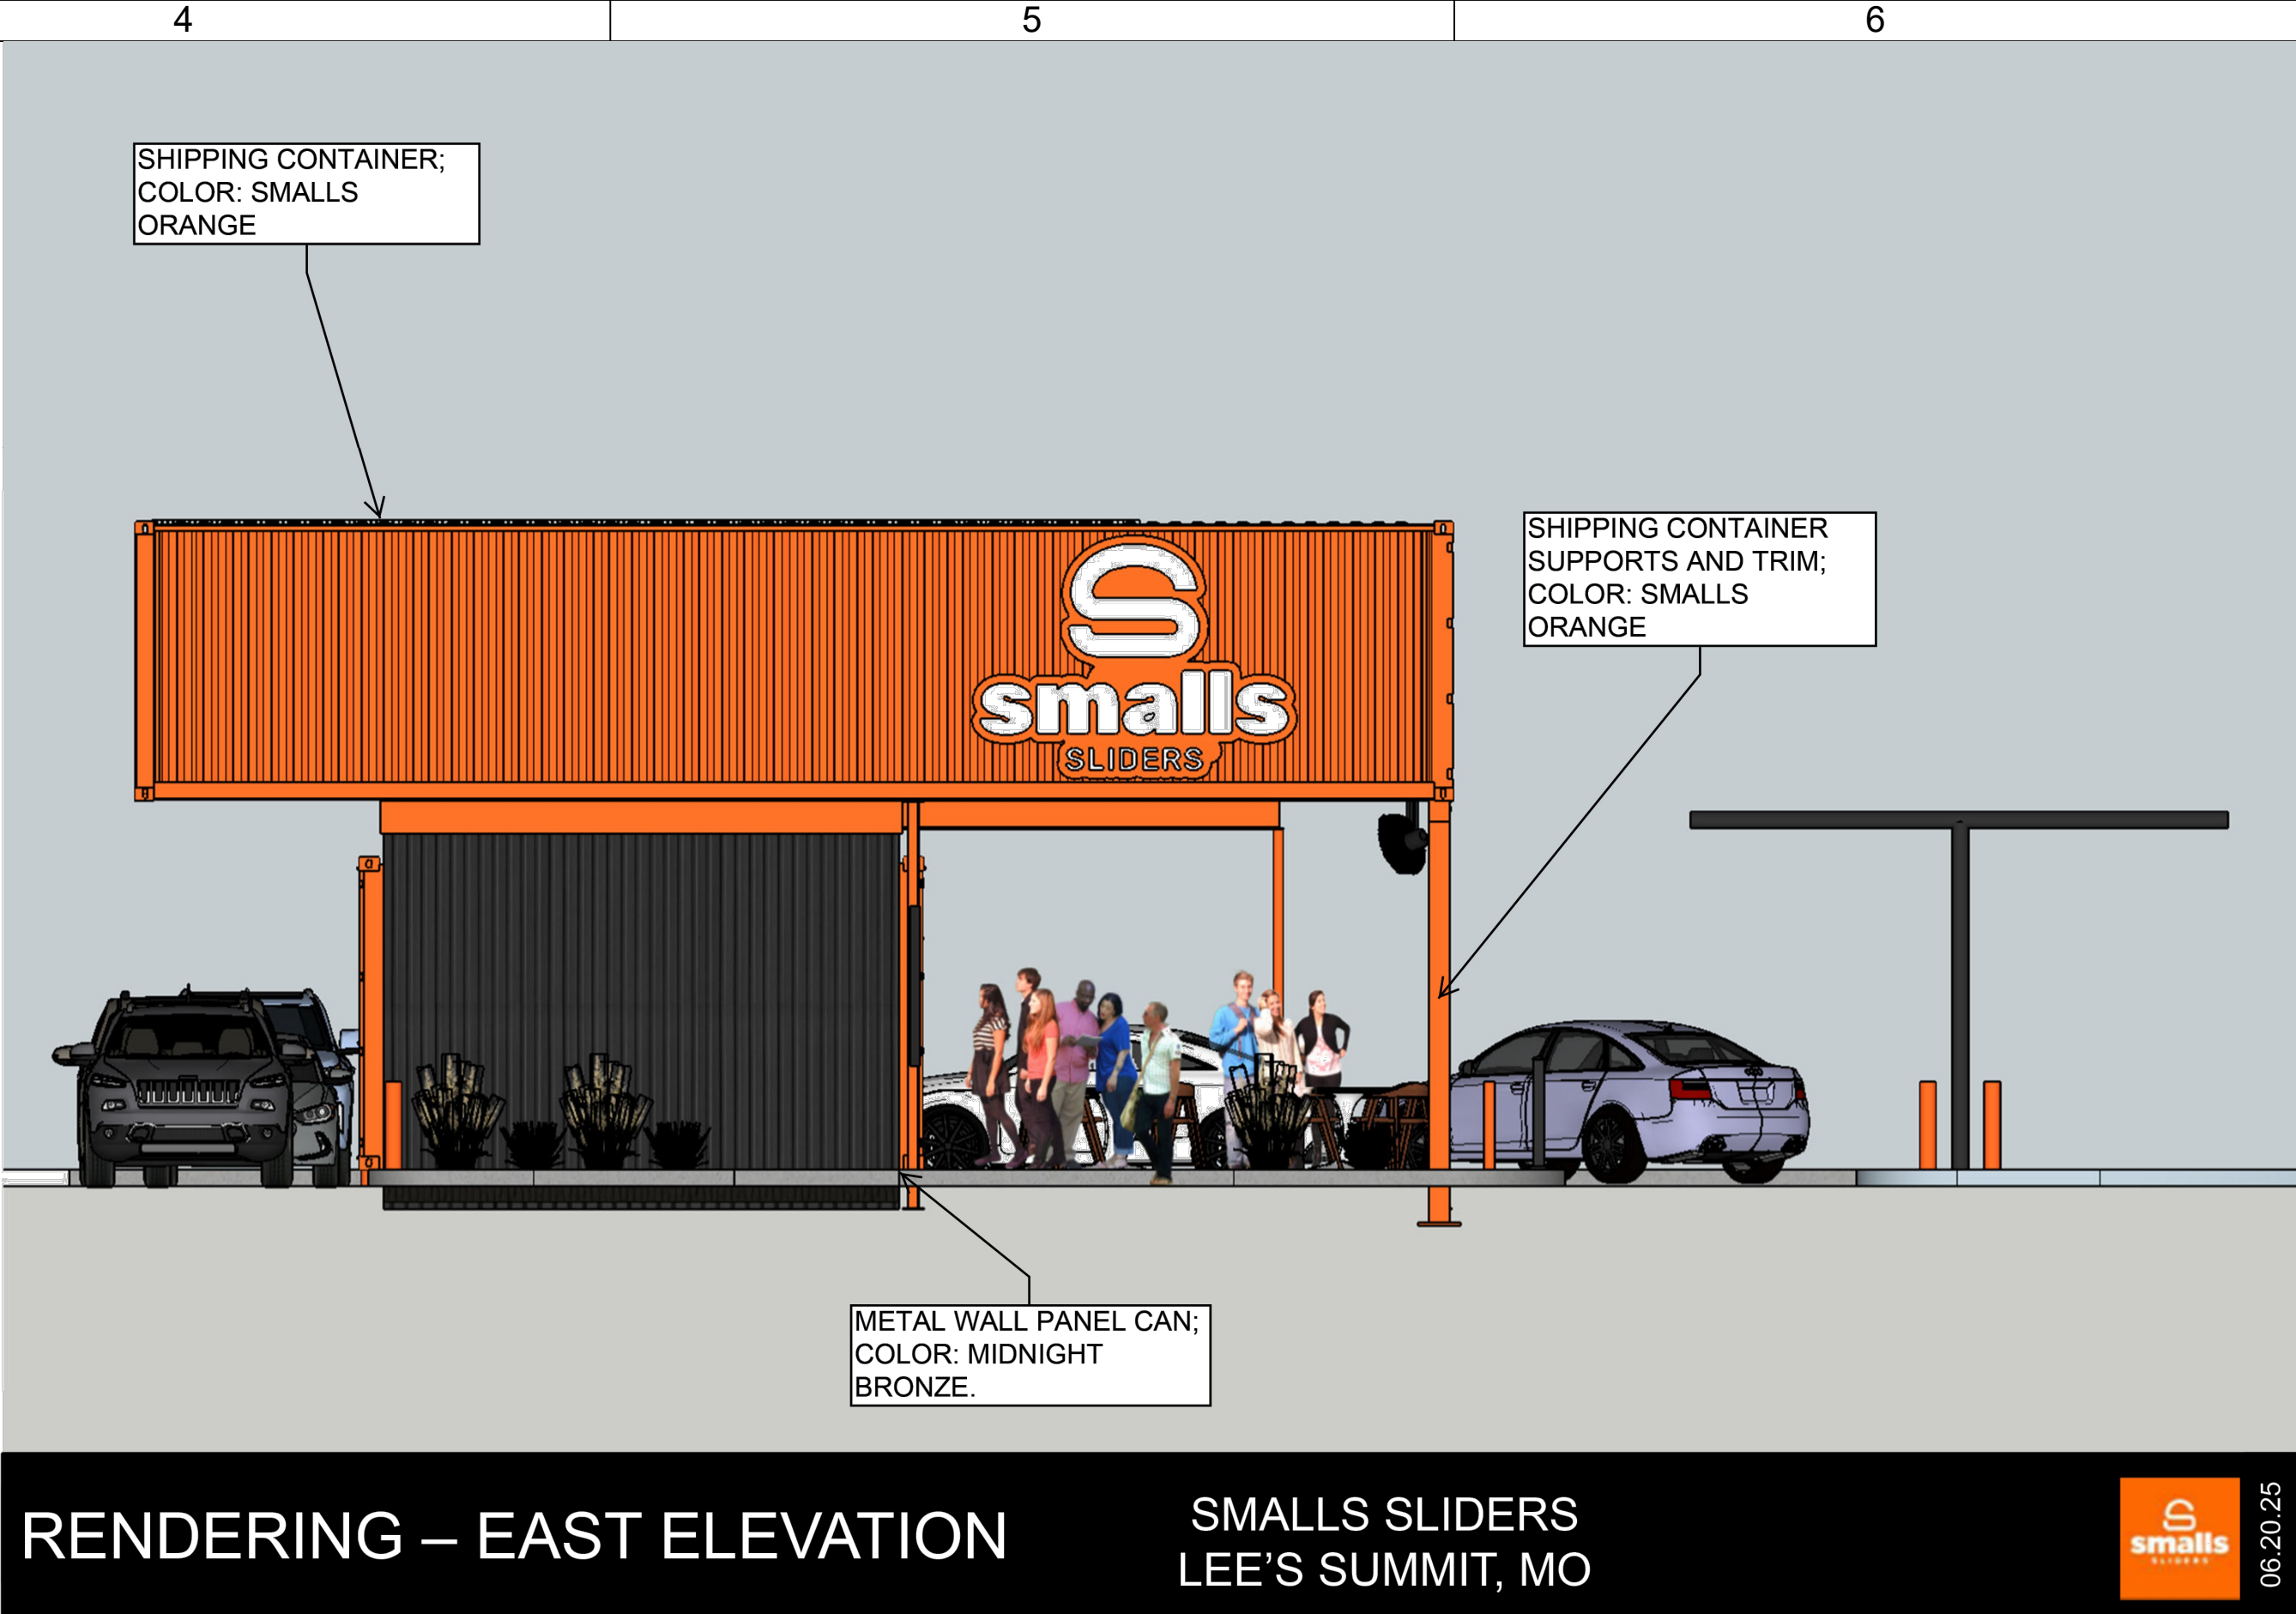

RENDERING – EAST ELEVATION

SMALLS SLIDERS
LEE'S SUMMIT, MO

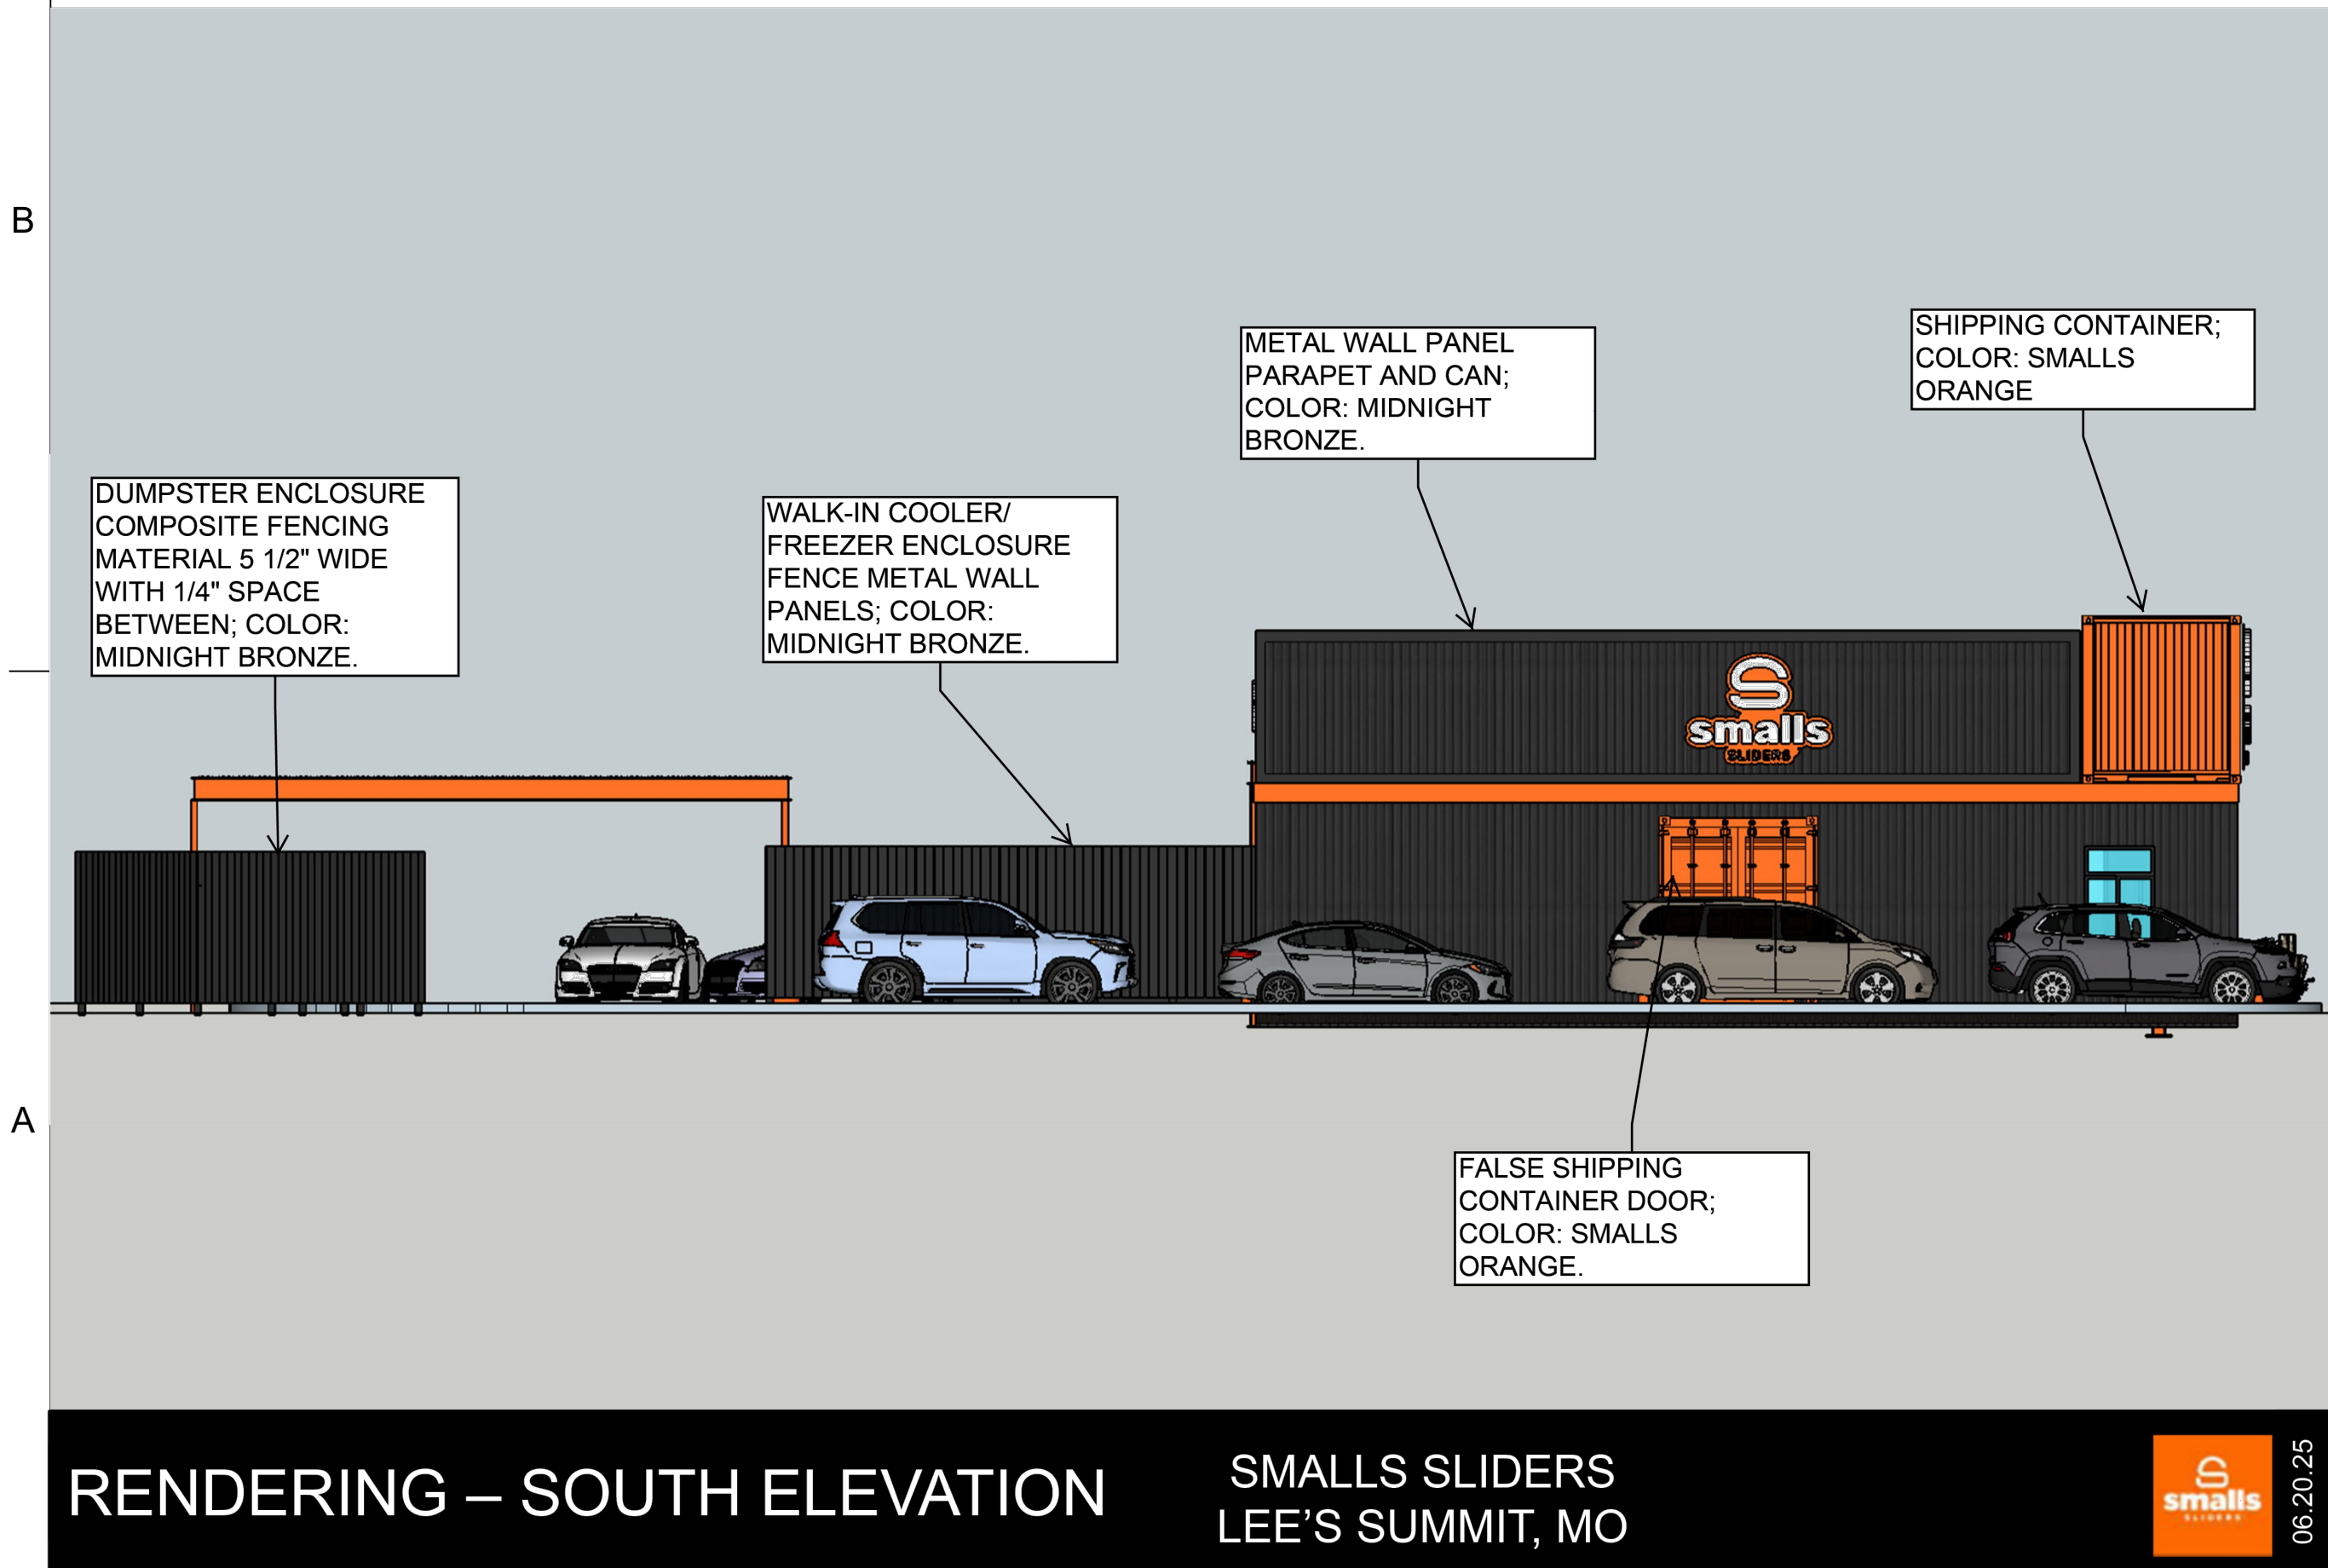

RENDERING – SOUTH ELEVATION

SMALLS SLIDERS
LEE'S SUMMIT, MO



RENDERING – WEST ELEVATION

SMALLS SLIDERS
LEE'S SUMMIT, MO



PROJECT DATA:
BUILDING TYPE: MODULAR (BY OTHERS)
BUILDING HEIGHT: 21'-0"
COLORS: MAIN BODY: MIDNIGHT BRONZE
ACCENTS: SMALLS ORANGE
DRIVE THRU: YES
BUILDING SF: 935 (INCLUDING WALK-IN BOX)
SEATING COUNT: TBD (TYP. 40 ALL EXTERIOR)
CANOPY TYPE: INTEGRAL WITH ORDER POINTS



SMALLS SLIDERS
101 SW OLDHAM PKWY
LEES SUMMIT, MO 64081



Hill Foley Rossi & Associates
ARCHITECTURE + ENGINEERING
3680 Pleasant Hill Road
Suite 200
Duluth, GA 30096
770.622.9858
SEALED:

COPYRIGHT
THESE DOCUMENTS ARE PROTECTED BY UNITED STATES
COPYRIGHT LAW. THEY HAVE BEEN PREPARED SPECIFICALLY
FOR THE PROJECT IDENTIFIED AND ARE NOT SUITABLE FOR
USE ON ANY OTHER PROJECT OR AT ANY OTHER LOCATION
WITHOUT THE EXPRESS WRITTEN APPROVAL AND
PARTICIPATION OF SMALLS SLIDERS. REPRODUCTION OF
THESE DOCUMENTS MUST BE AUTHORIZED BY SMALLS SLIDERS.
ALL RIGHTS ARE RESERVED TO SMALLS SLIDERS.

RENDERINGS

REVISIONS		PROJECT NO:
NO.	DATE	252003
*	** ** *	SHEET
		A3.02

DATE ##.##.##