




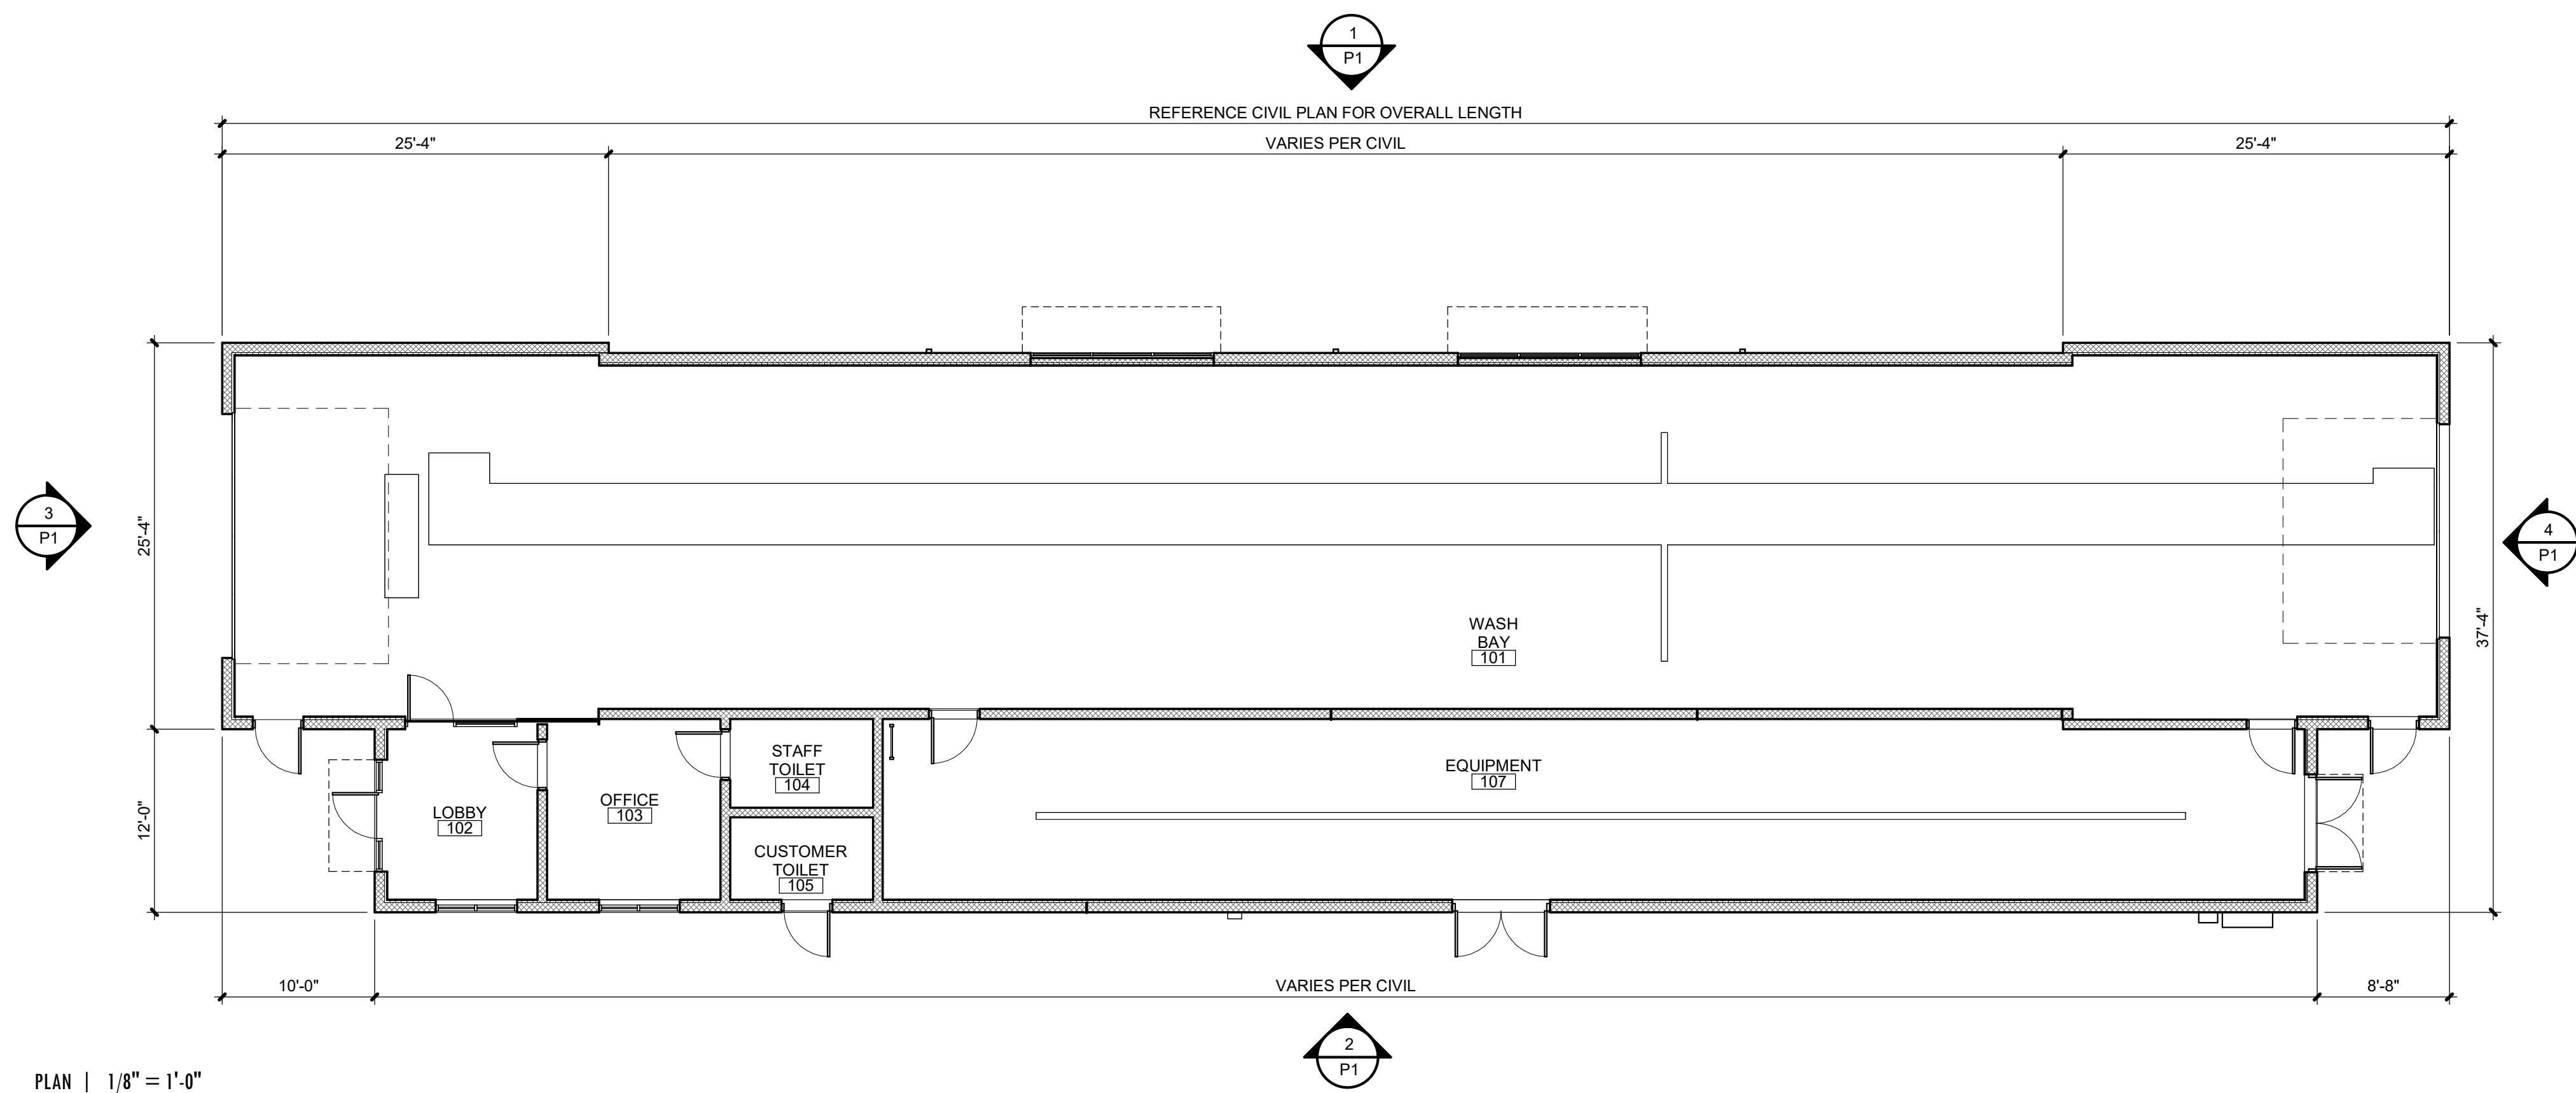

PLAN | 1/8" = 1'-0"

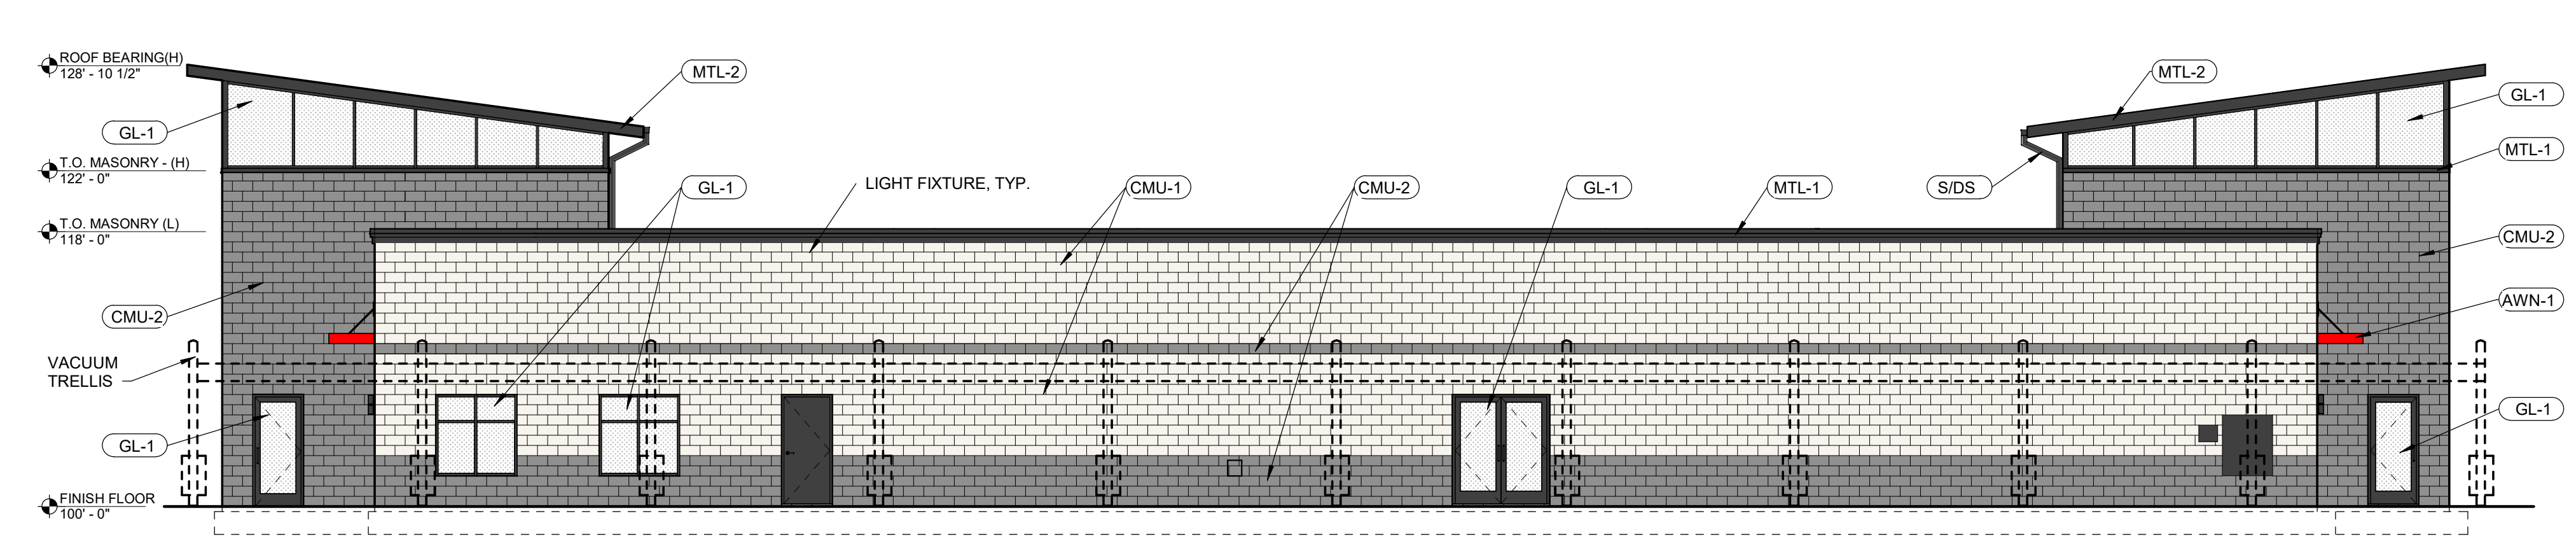

ELEVATION 2 | 1/8" = 1'-0"

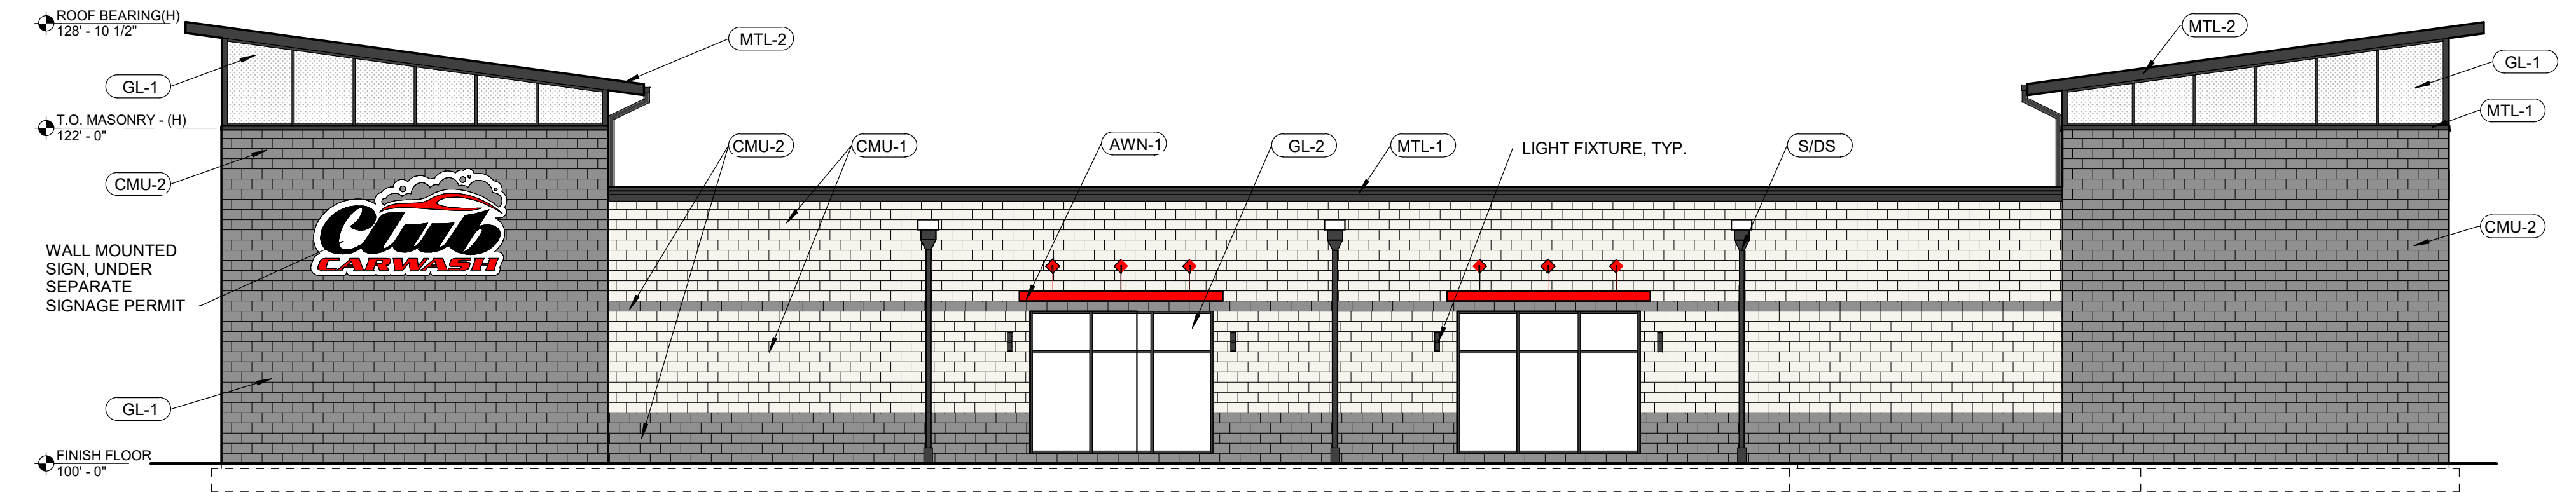


ELEVATION 1 | 1/8" = 1'-0"




EXTERIOR MATERIAL LEGEND


CMU-1	8" CMU SMOOTH FACE BLOCK (COLOR: PAINT SW7009 PEARLY WHITE)	AWN-1	RED PREFABRICATED FLAT METAL AWNING PROVIDED AND INSTALLED BY OWNER
CMU-2	8" CMU SPLIT FACE BLOCK (COLOR: PAINT SW6990 CAVIAR)	S/DS	KYNAR-COATED SHEET METAL SCUPPER, DOWNSPOUT AND BOOT (COLOR: MATTE BLACK)
GL-1	BLACK ANODIZED ALUMINUM STOREFRONT GLAZING SYSTEM W/ CLEAR GLASS	MTL-1	KYNAR COATED METAL COPING (COLOR: MATTE BLACK)
GL-2	BLACK ANODIZED ALUMINUM STOREFRONT SYSTEM W/ GRAY SPANDREL GLASS	MTL-2	18" WIDE STANDING SEAM METAL ROOF (COLOR: MATTE BLACK)

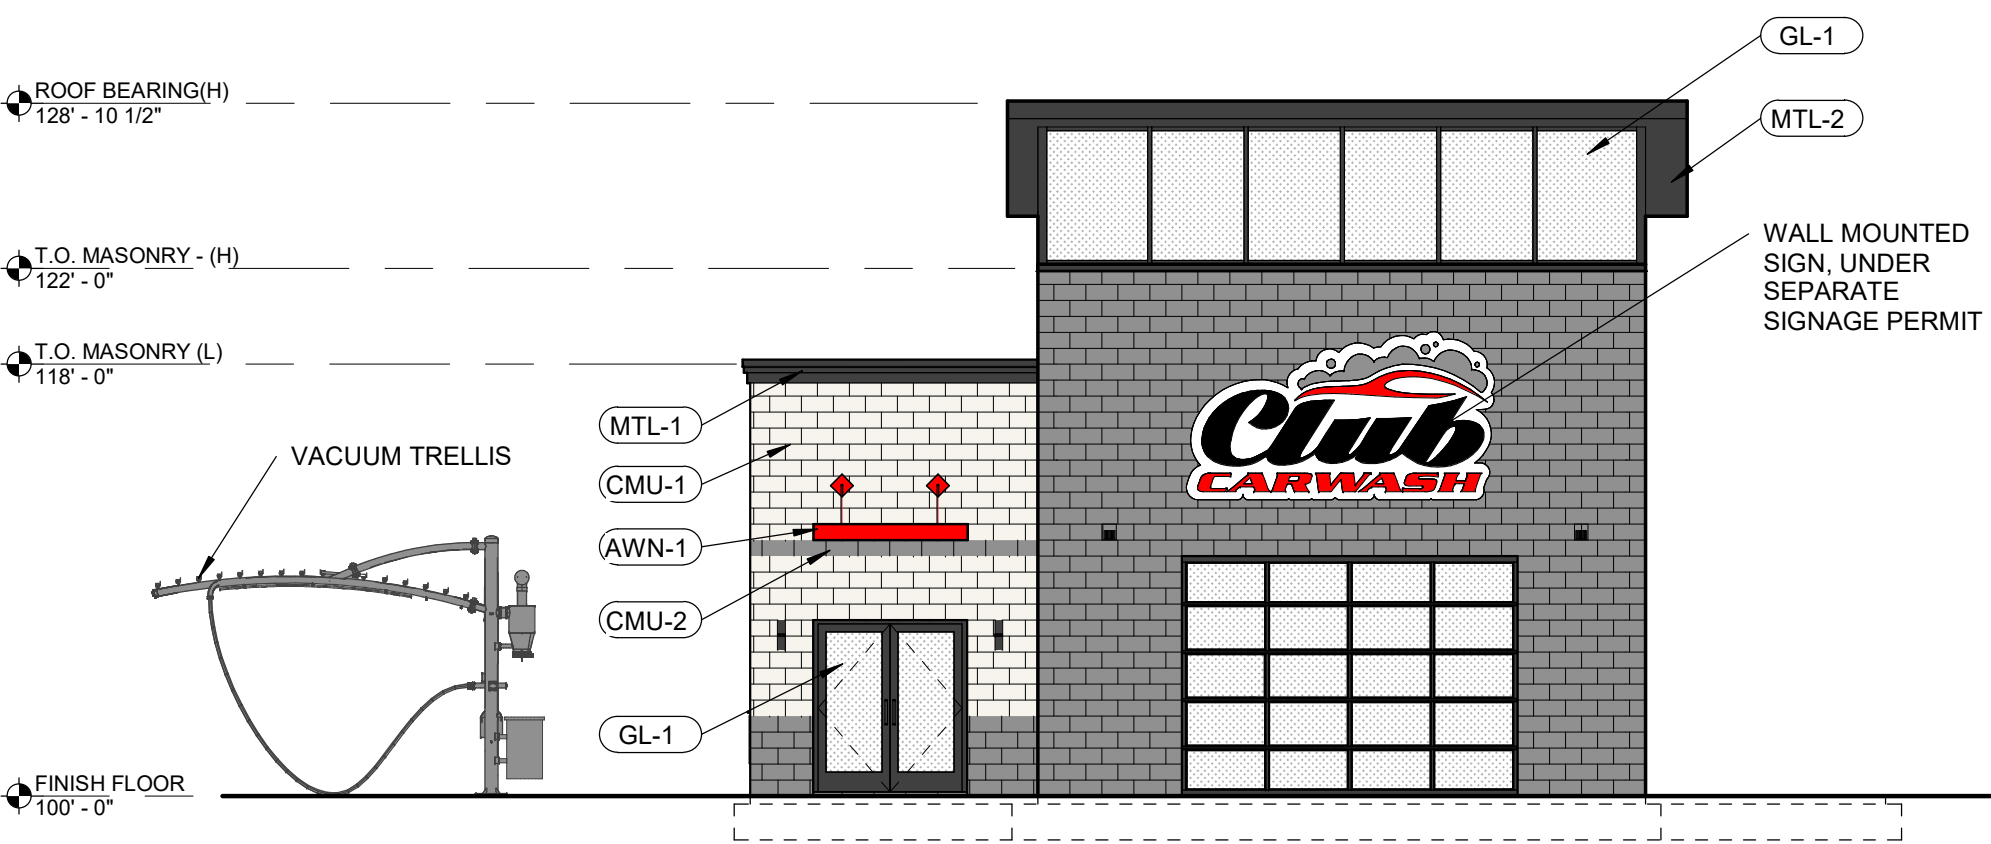


ELEVATION 4 | 1/8" = 1'-0"

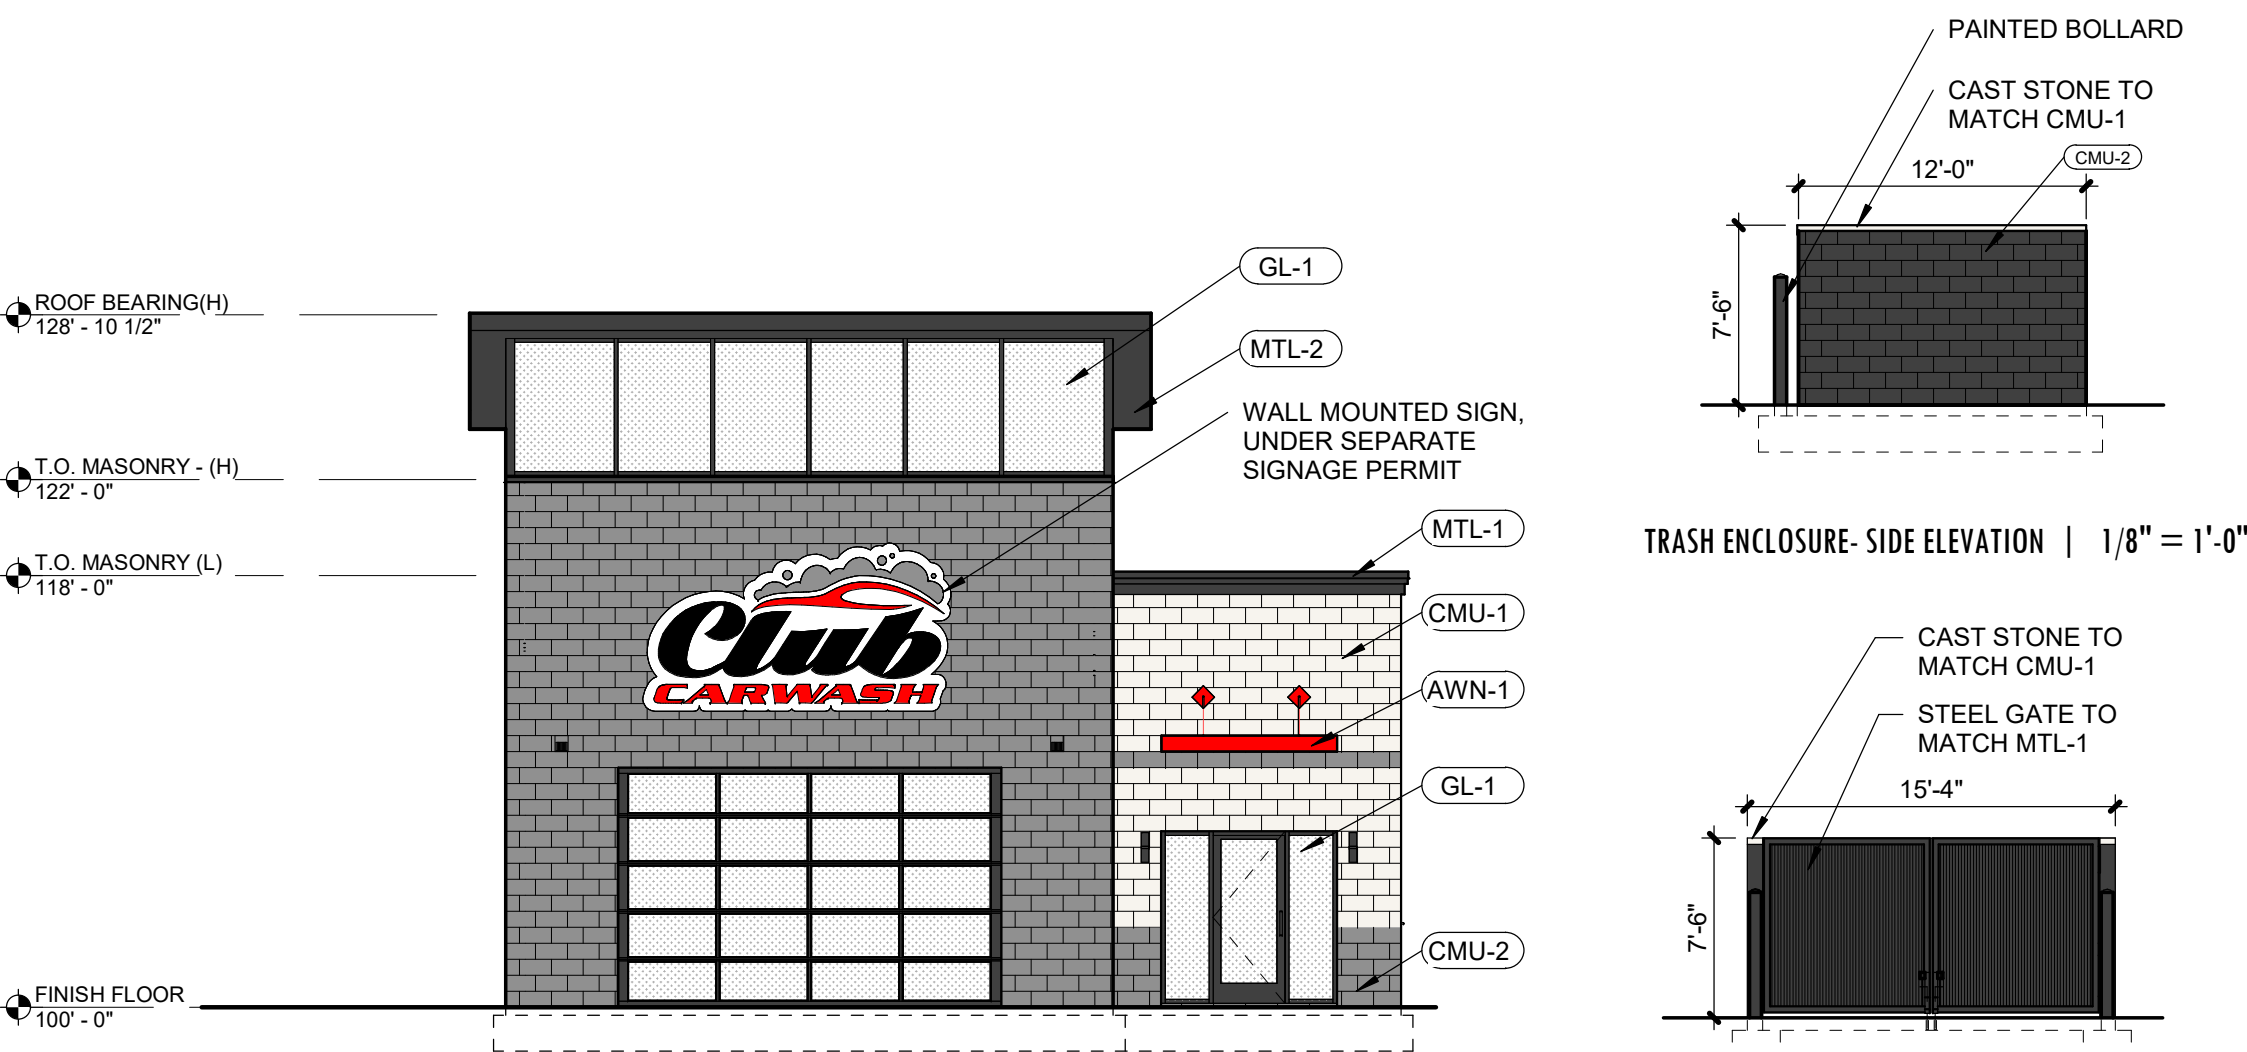

ELEVATION 3 | 1/8" = 1'-0"

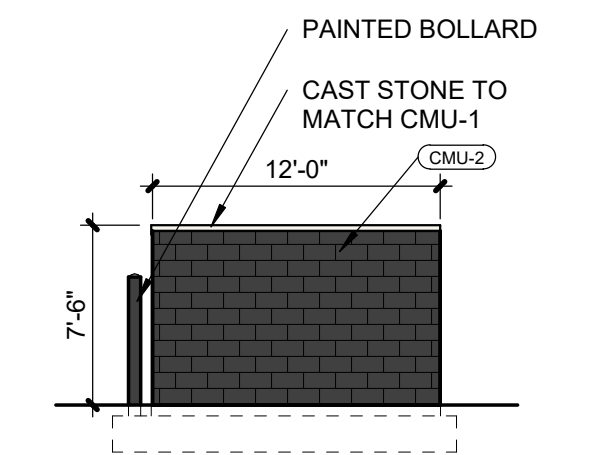

TRASH ENCLOSURE- SIDE ELEVATION | 1/8" = 1'-0"

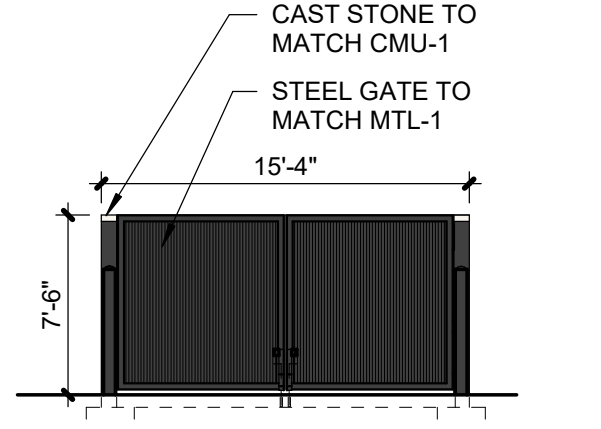

TRASH ENCLOSURE- GATE ELEVATION | 1/8" = 1'-0"

GENERAL NOTES:

- 1. MECHANICAL AND ELECTRICAL EQUIPMENT, INCLUDING AIR CONDITIONING UNITS, SHALL BE DESIGNED, INSTALLED, AND OPERATED TO MINIMIZE NOISE IMPACT ON SURROUNDING PROPERTIES. ALL SUCH EQUIPMENT SHALL BE SCREEN FROM PUBLIC VIEW.
- 2. PARAPET HEIGHTS BLOCK VIEW OF ROOFTOP MECHANICAL EQUIPMENT FROM PROPERTY LINES.
- 3. MECHANICAL EQUIPMENT ON UPPER ROOF IS ALSO SCREENED BY TOWERS FROM EAST/WEST DIRECTION, AS WELL AS PARAPETS.

T.O. MASONRY (L)
118' - 0"

FINISH FLOOR
100' - 0"

2 | BUILDING SECTION

1" = 10'-0"

