
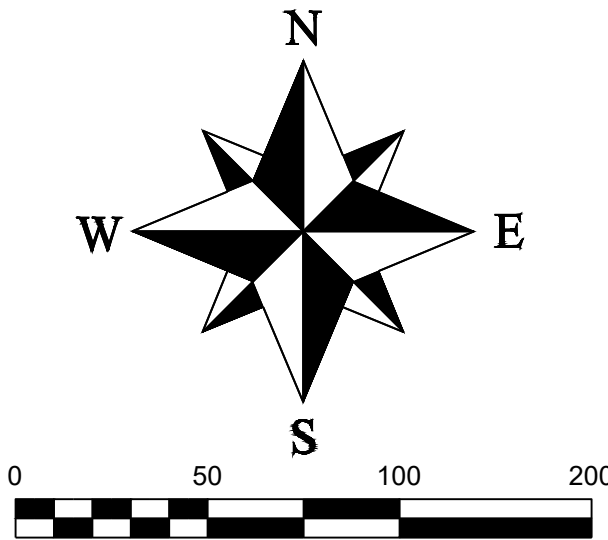


Topographic Survey
1041 NE Sam Walton Dr
Section 32, Township 48 North, Range 31 West
Lee's Summit, Jackson County, Missouri

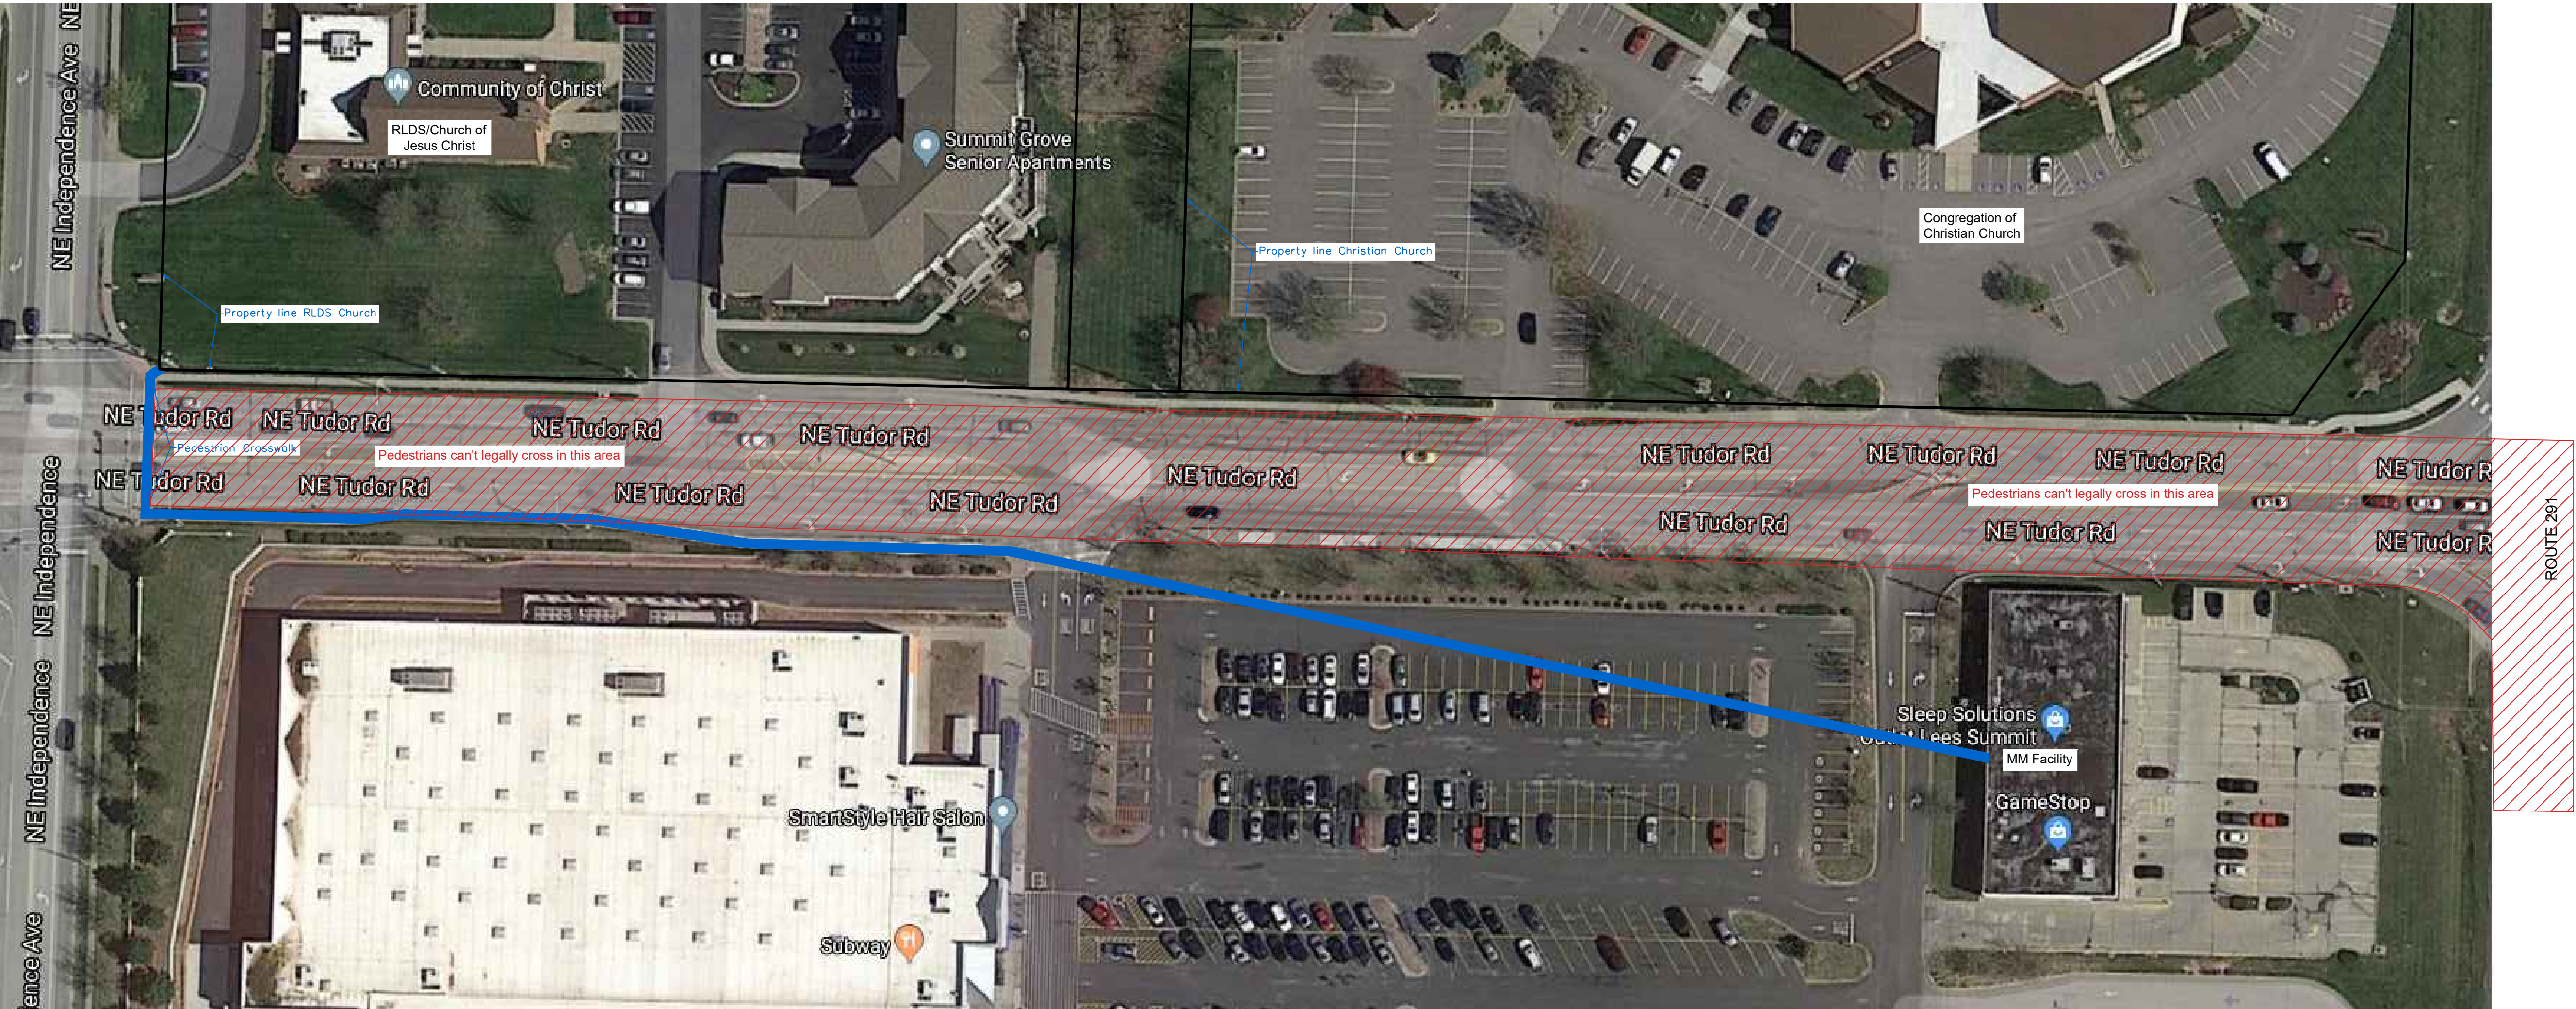

SURVEYOR'S GENERAL NOTE:

1. PEDESTRIAN WALKING LENGTH FROM THE SW PROPERTY LINE OF THE RLDs CHURCH THROUGH THE PEDESTRIAN CROSSWALK TO THE CLOSEST ENTRY POINT ON THE WEST SIDE OF THE EXISTING BUILDING = 1,082 FEET.

2. THERE ARE NO KNOWN SCHOOLS OR DAYCARE FACILITIES WITHIN THE 1000 FOOT WALKING BUFFER.

SURVEYOR'S CERTIFICATION:

I HEREBY CERTIFY THAT I HAVE MADE A SURVEY OF THE PREMISES DESCRIBED HEREIN TO DETERMINE THE NEAREST LEGALLY AVAILABLE WALKING PATH FROM THE FACILITY TO THE PROPERTY LINE OF ANY KNOWN CHURCH, SCHOOL, OR DAYCARE FACILITY, AND THAT THE RESULTS OF SAID SURVEY ARE HEREON REPRESENTED TO THE BEST OF MY PROFESSIONAL KNOWLEDGE AND BELIEF.

MATTHEW J SCHLICHT DATE: 2/12/2020
MATTHEW J. SCHLICHT, MOPLS 2012000102
ENGINEERING SOLUTIONS, LLC., MO CORP LS 2005008319-D

REVISIONS	
DATE	

1041 NE Sam Walton Dr
Section 32, Township 48 North, Range 31 West
Lee's Summit, Jackson County, Missouri

Topographic Survey			
SHEET	SECTION	TOWNSHIP	RANGE
2 OF 2	32	48N	31W
DRAWN BY		SCALE	
M. Schlicht, PLS, PE		1"=50'	
JOB NO.		DATE OF PREPARATION	
1041 NE Sam Walton Dr		January 29, 2020	



ENGINEERING SOLUTIONS
ENGINEERING & SURVEYING
90 SE 30TH STREET
LEE'S SUMMIT, MO 64082
P: (816) 623-9888 F: (816) 623-9849