


RELEASE FOR CONSTRUCTION
AS NOTED FOR PLAN REVIEW
DEVELOPMENT SERVICES
LEE'S SUMMIT, MISSOURI
08/01/2025

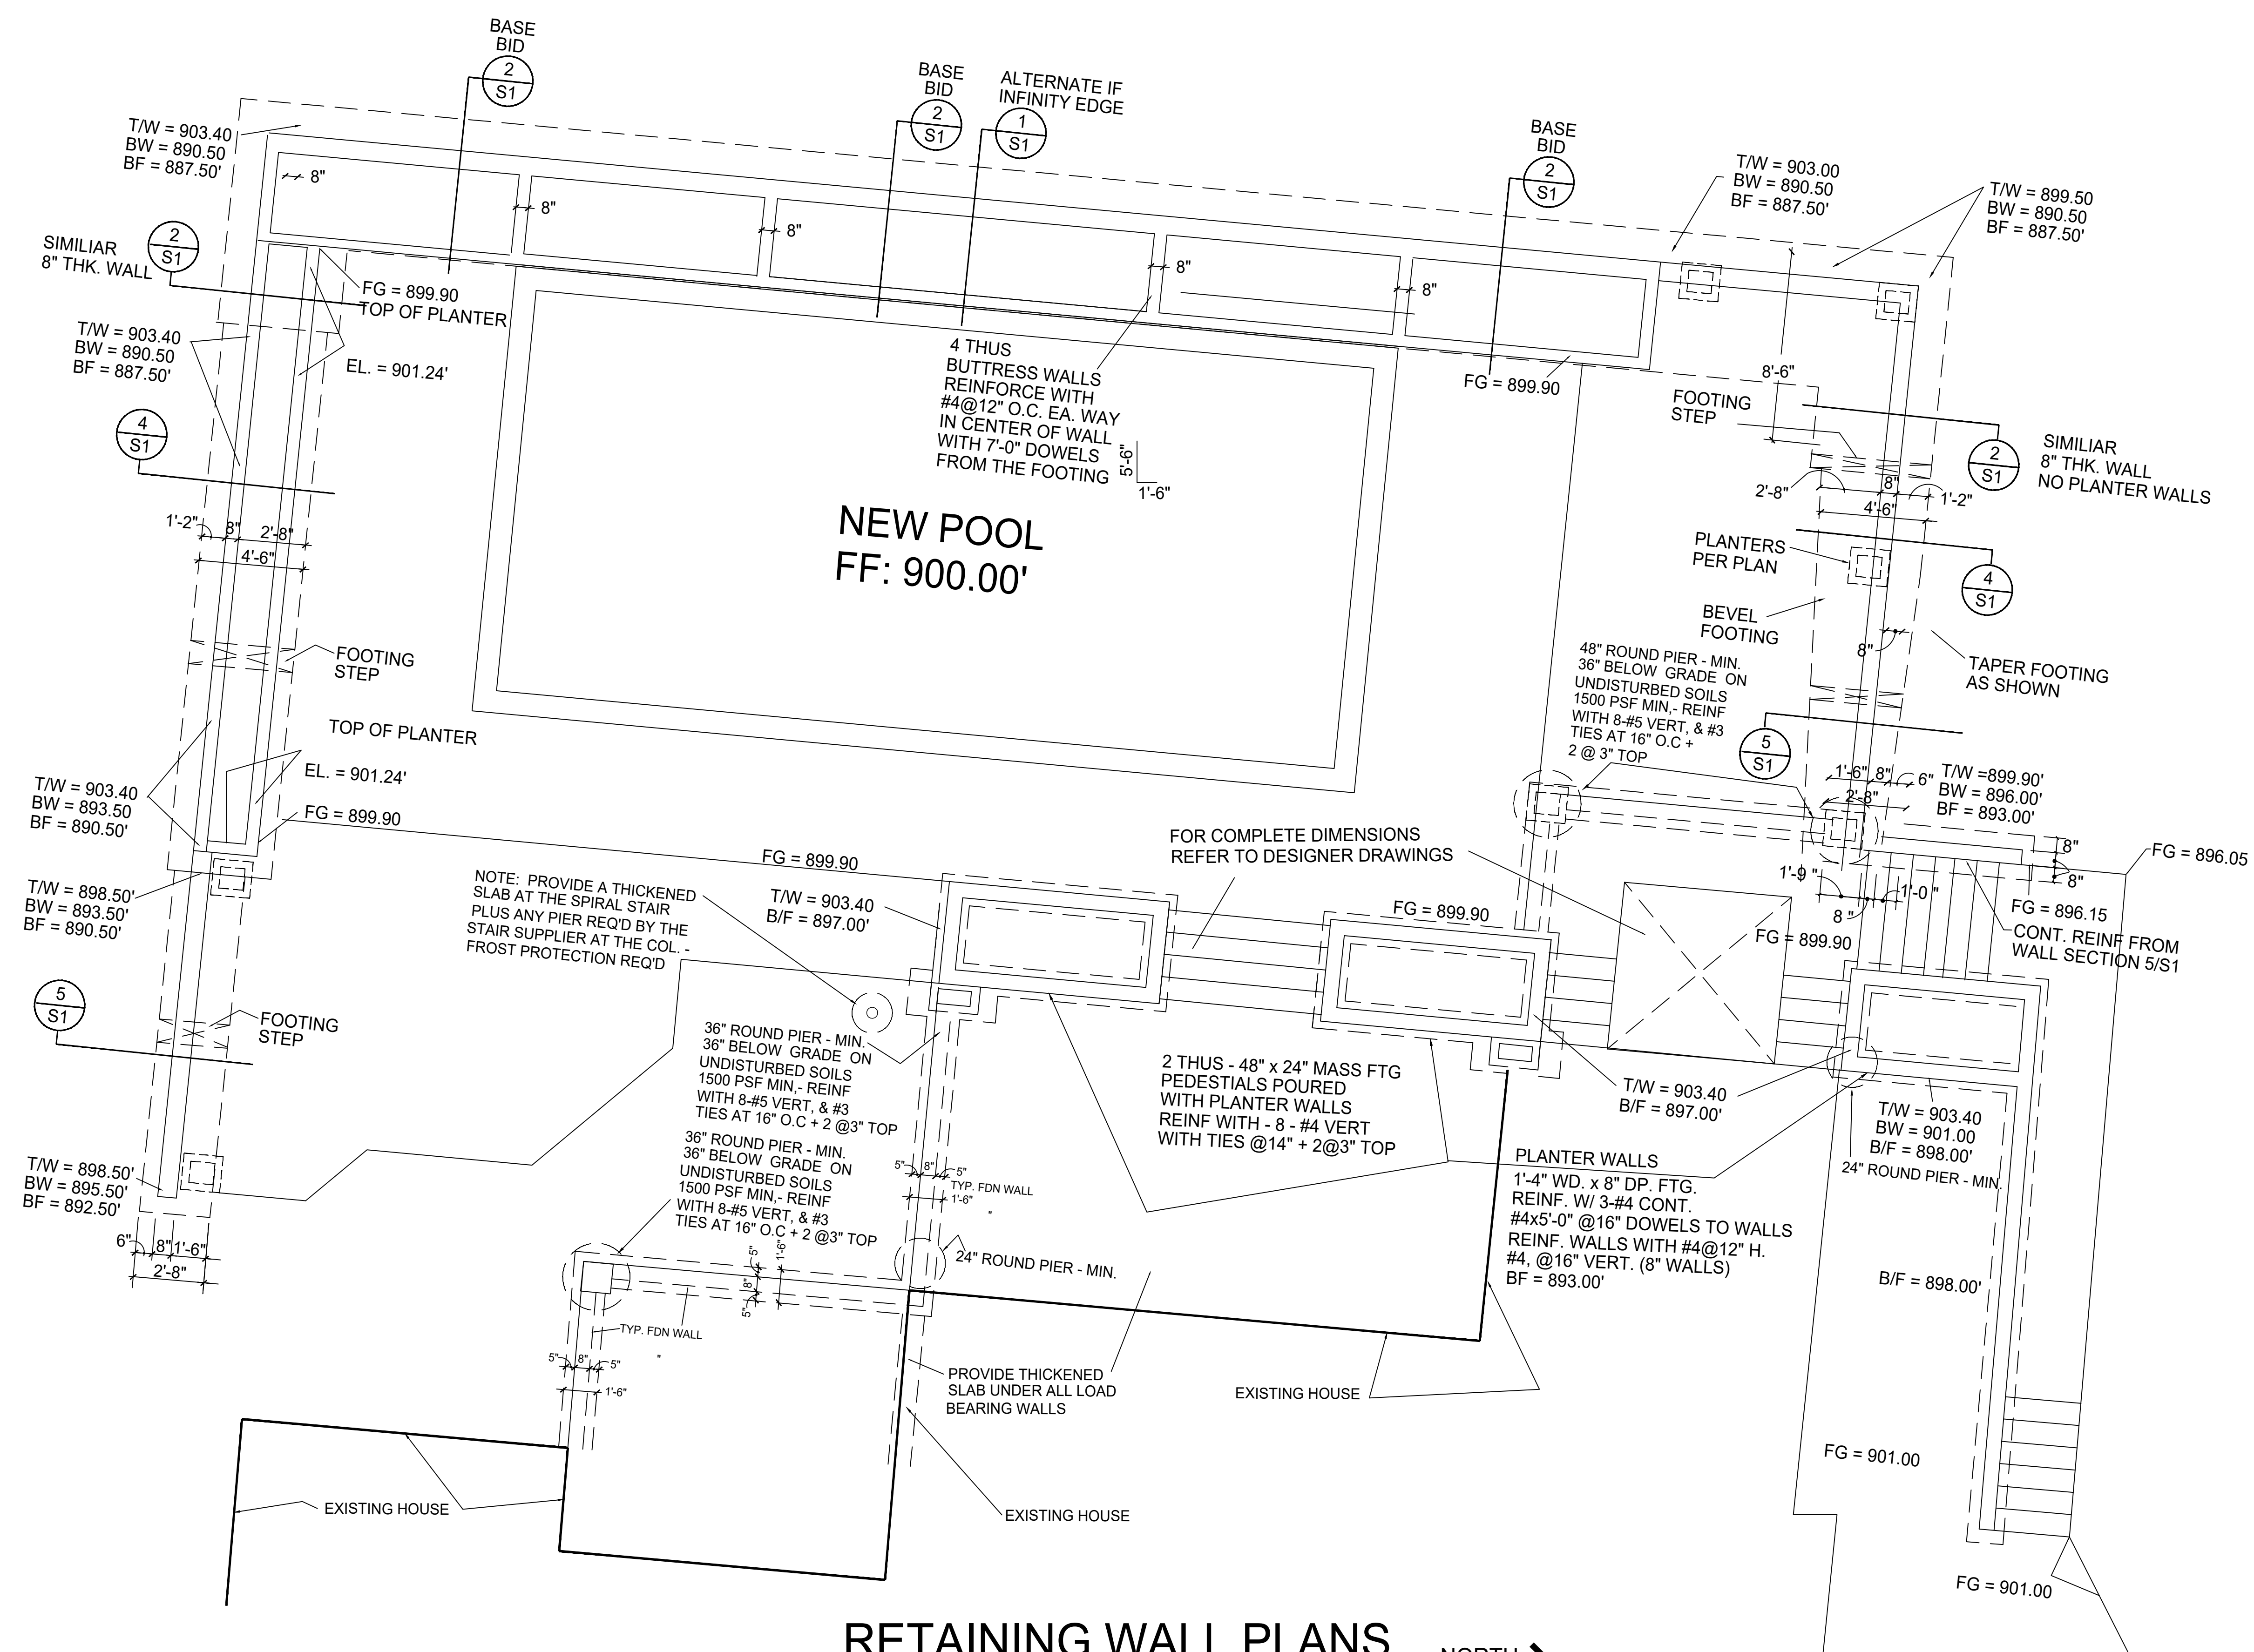

RETAINING WALL PLANS

SCALE: 1/4" = 1'-0" NORTH →

FOR COMPLETE DIMENSIONS
REFER TO DESIGNER DRAWINGS


LEGEND
(TOP OF WALL) T/W = 898.50'
(BOT. OF WALL) BW = 893.50'
(BOT. OF FTG.) BF = 890.50'



04/05/25 MHS

Site Description
Lot 111, Winterset Park
5th Plat
Street Address
400 SW Waterfall Ct.
Lee's Summit, MO

Skens Consulting Services, LLC
Design, Review, Value Engineering, and Inspections
mike@skensconsulting.com
423 N. Winnebago Drive
Lake Winnebago, MO 64034
Ph: 816-806-9719

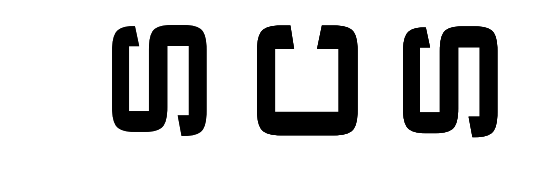

Date:	Issued for:
09/28/24	FOR CONSTRUCTION
01/25/25	REVISION #1
01/25/25	REVISION #2

Project number:
2024-0149

Drawn:
CAS/MHS

Date:
2024-09-28

Sheet Number:

R1

Pool Deck Retaining Walls