


CURVE #1
PI 11+02.92
Δ 015.66°
T=104.78
L=208.26
N 996996.47
E 2841329.87
R= 762.00


CURVE #2
PI 13+42.49
Δ 018.26°
T=136.09
L=269.87
N 996921.68
E 2841558.84
R= 846.81

CURVE #3
PI 17+74.91
Δ 018.13°
T=126.46
L=250.80
N 996615.03
E 2841863.60
R= 792.66

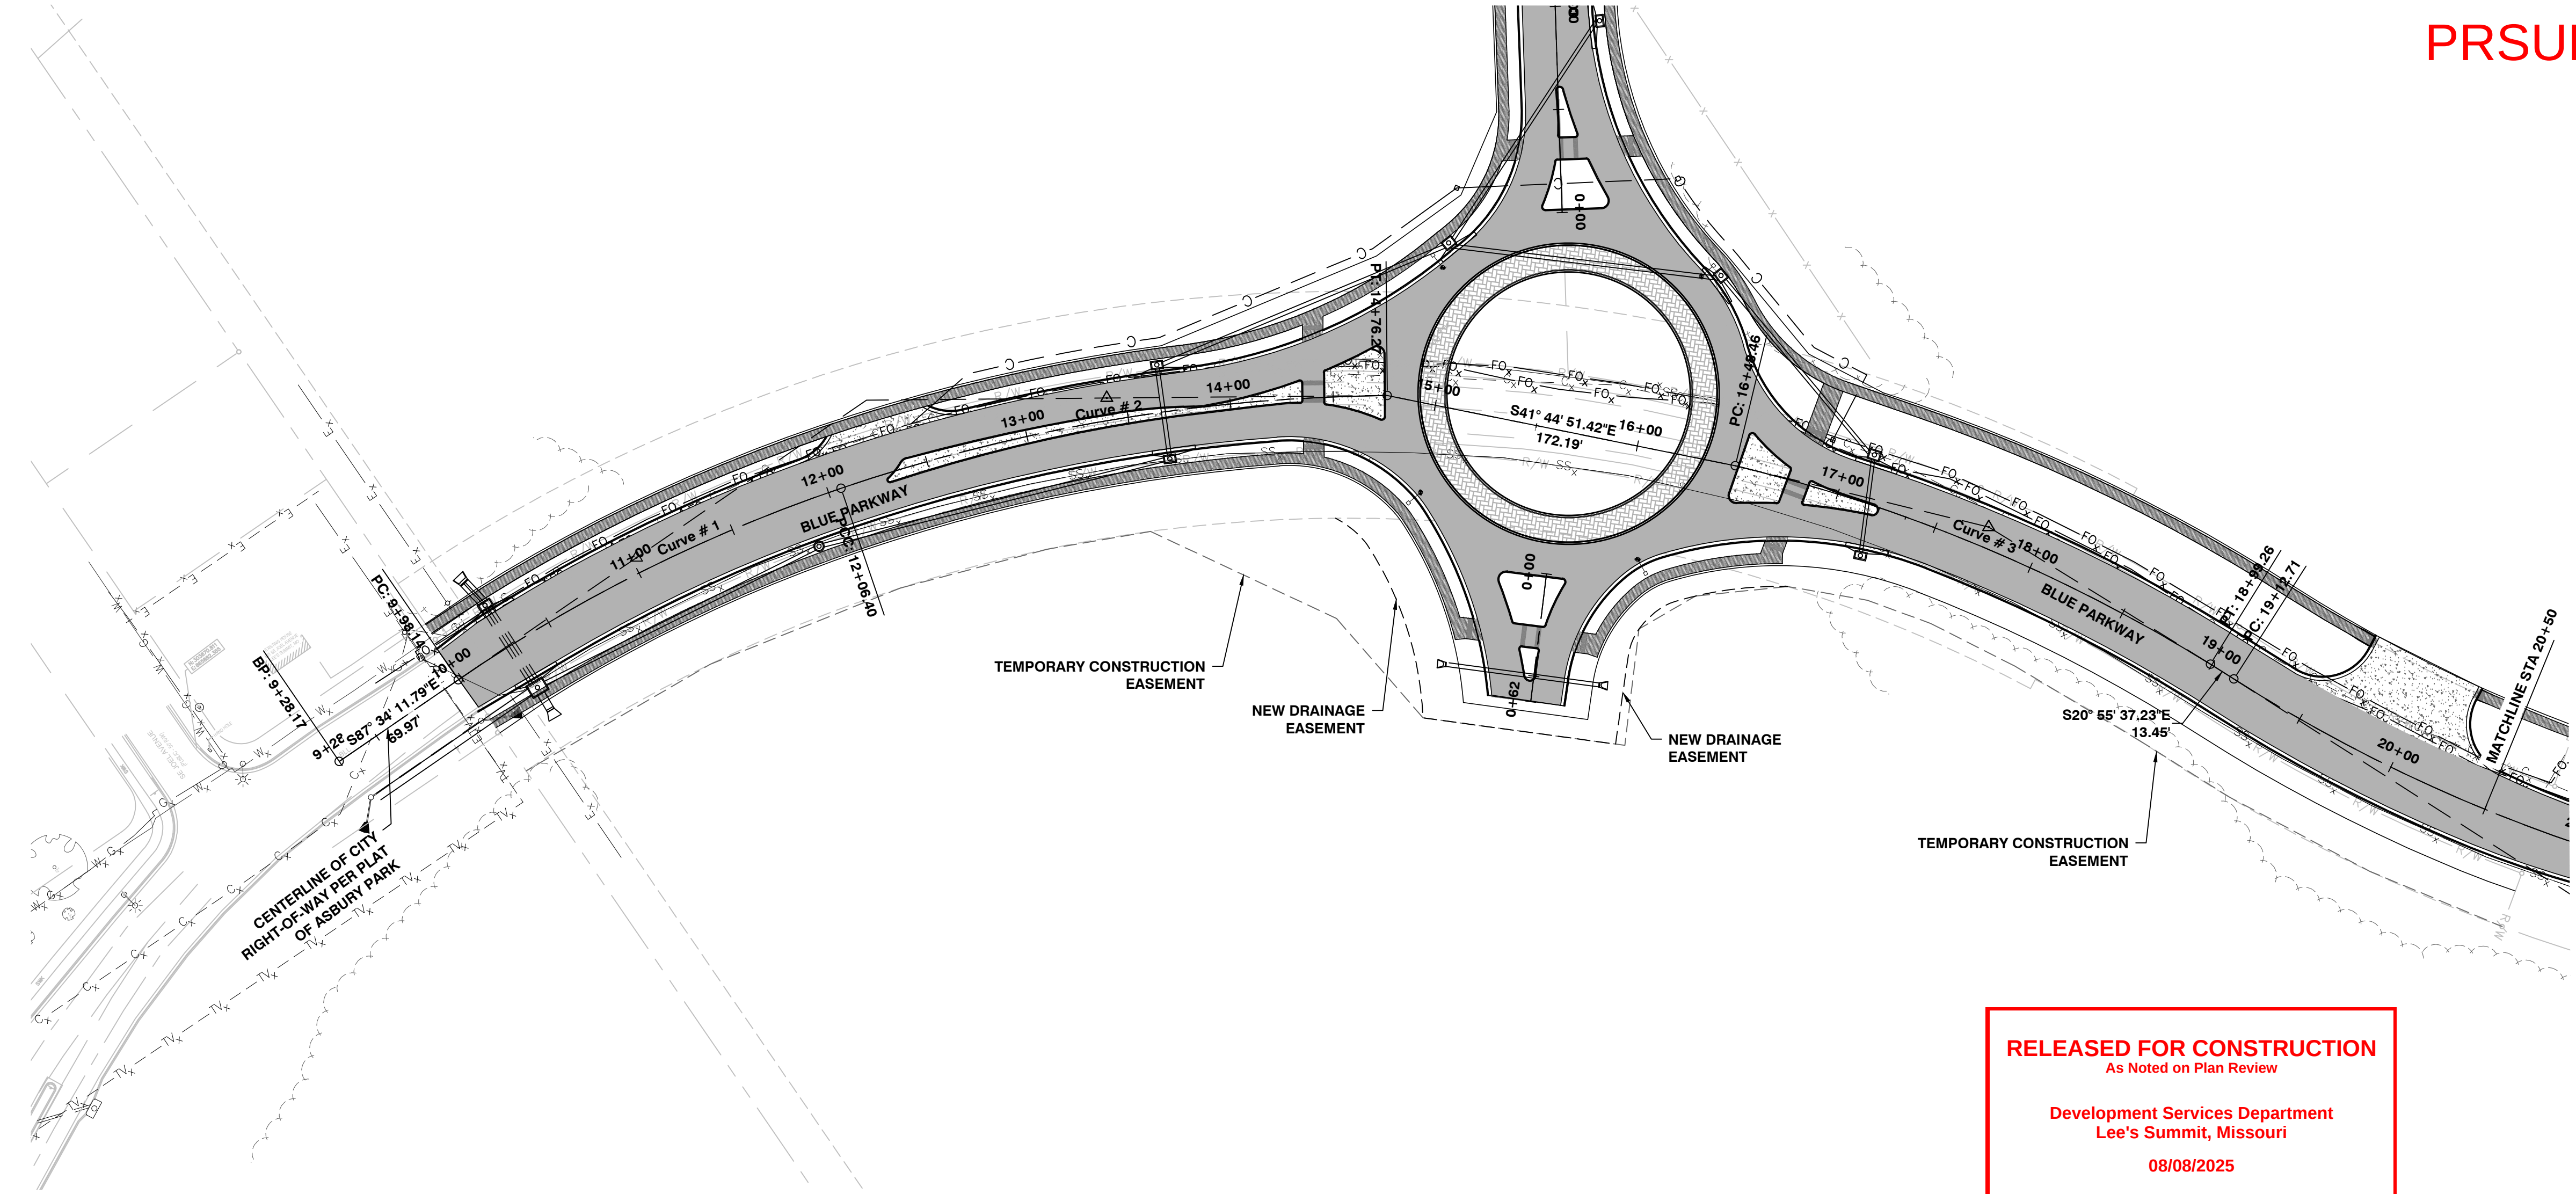

RELEASED FOR CONSTRUCTION
As Noted on Plan Review

Development Services Department
Lee's Summit, Missouri
08/08/2025

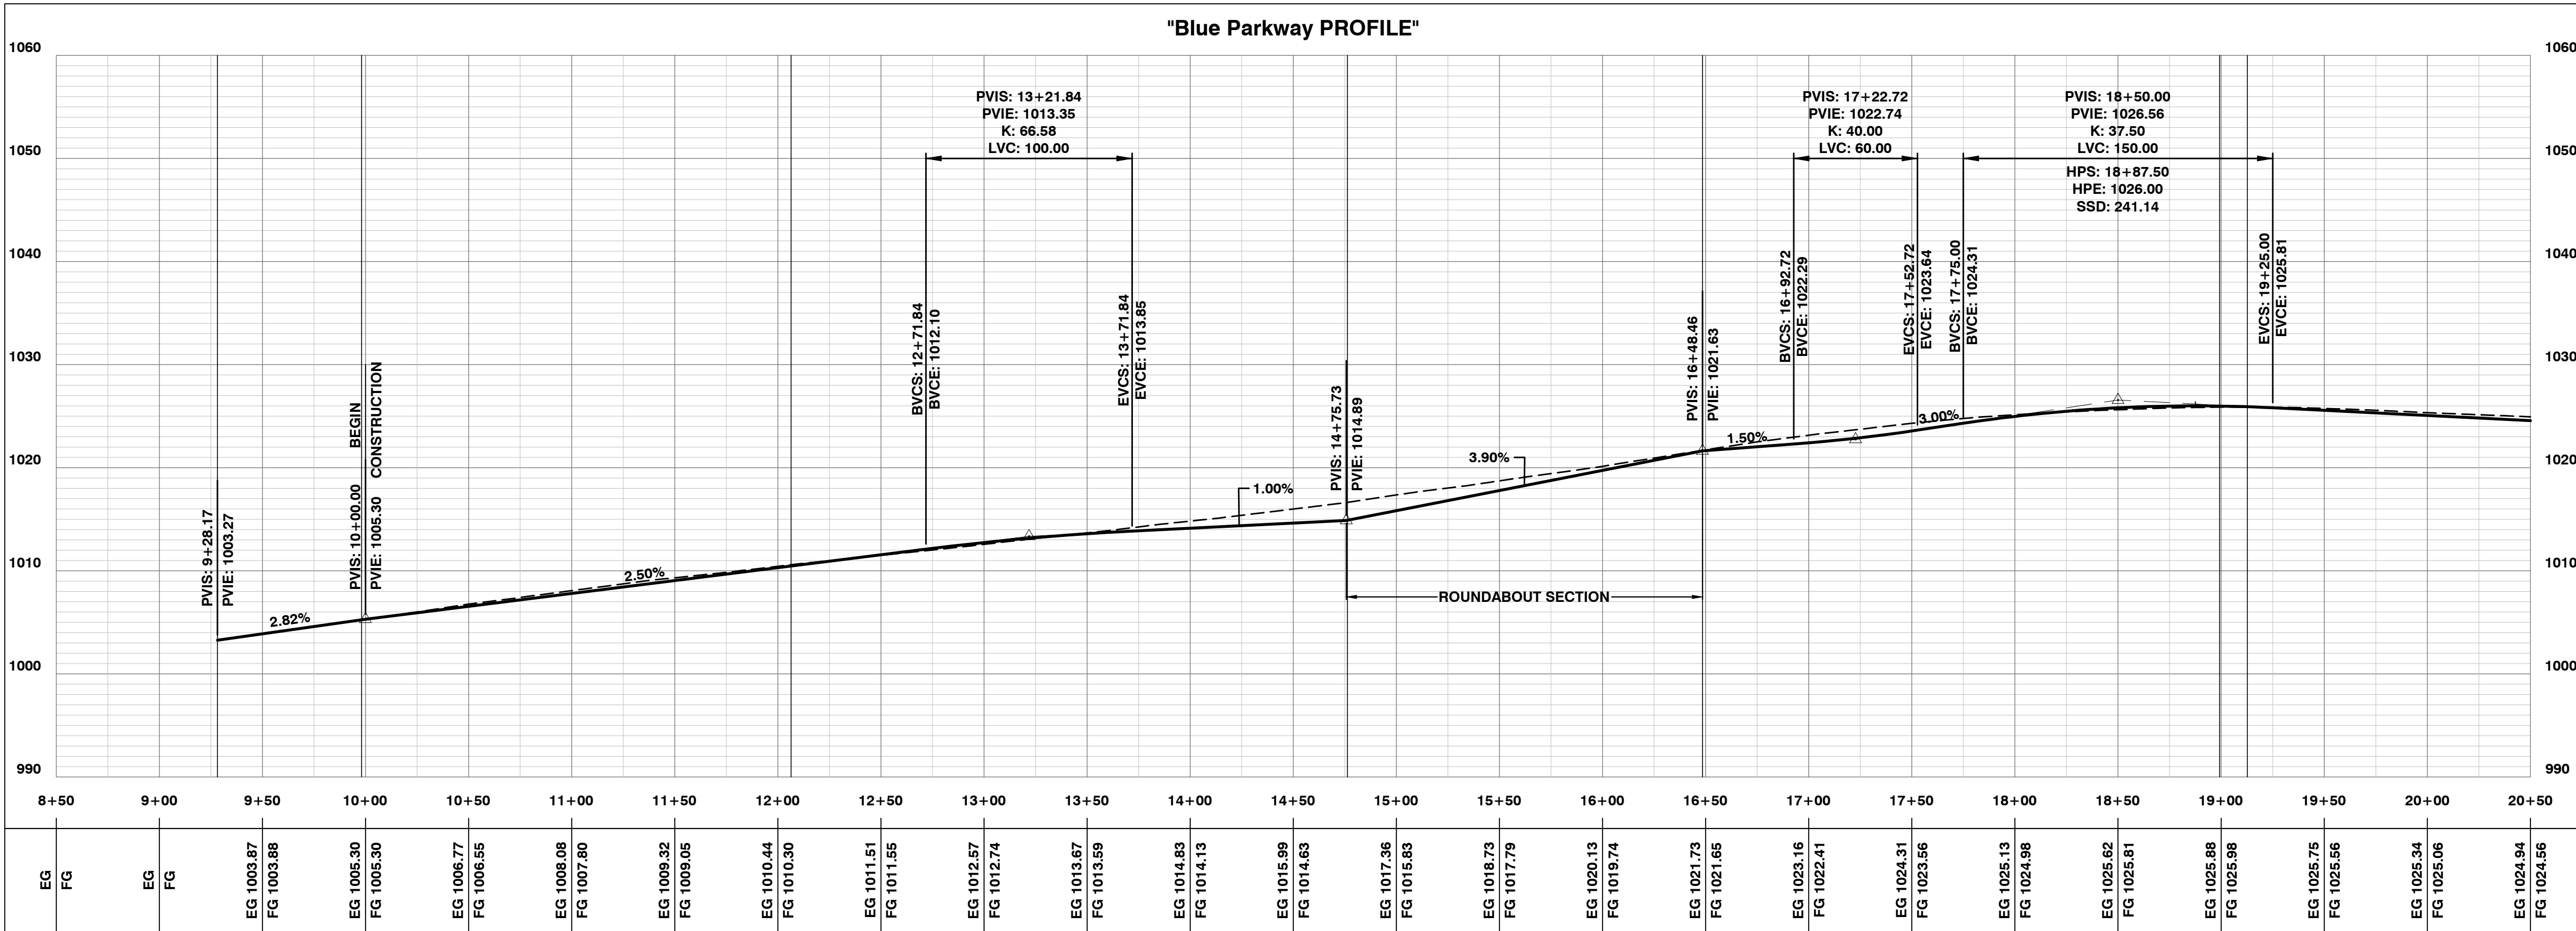




REVISIONS	NO.	DATE / DESCRIPTION
1	2	
3	4	
5	6	

PROJECT #: 22-2087
ISSUE DATE: 03-28-2023

PERMIT

STREET PLAN &
PROFILE


CURVE #4
PI 23+55.45
Δ 060.32°
T=442.74
L=802.16
N 996070.15
E 2842069.93
R= 762.00

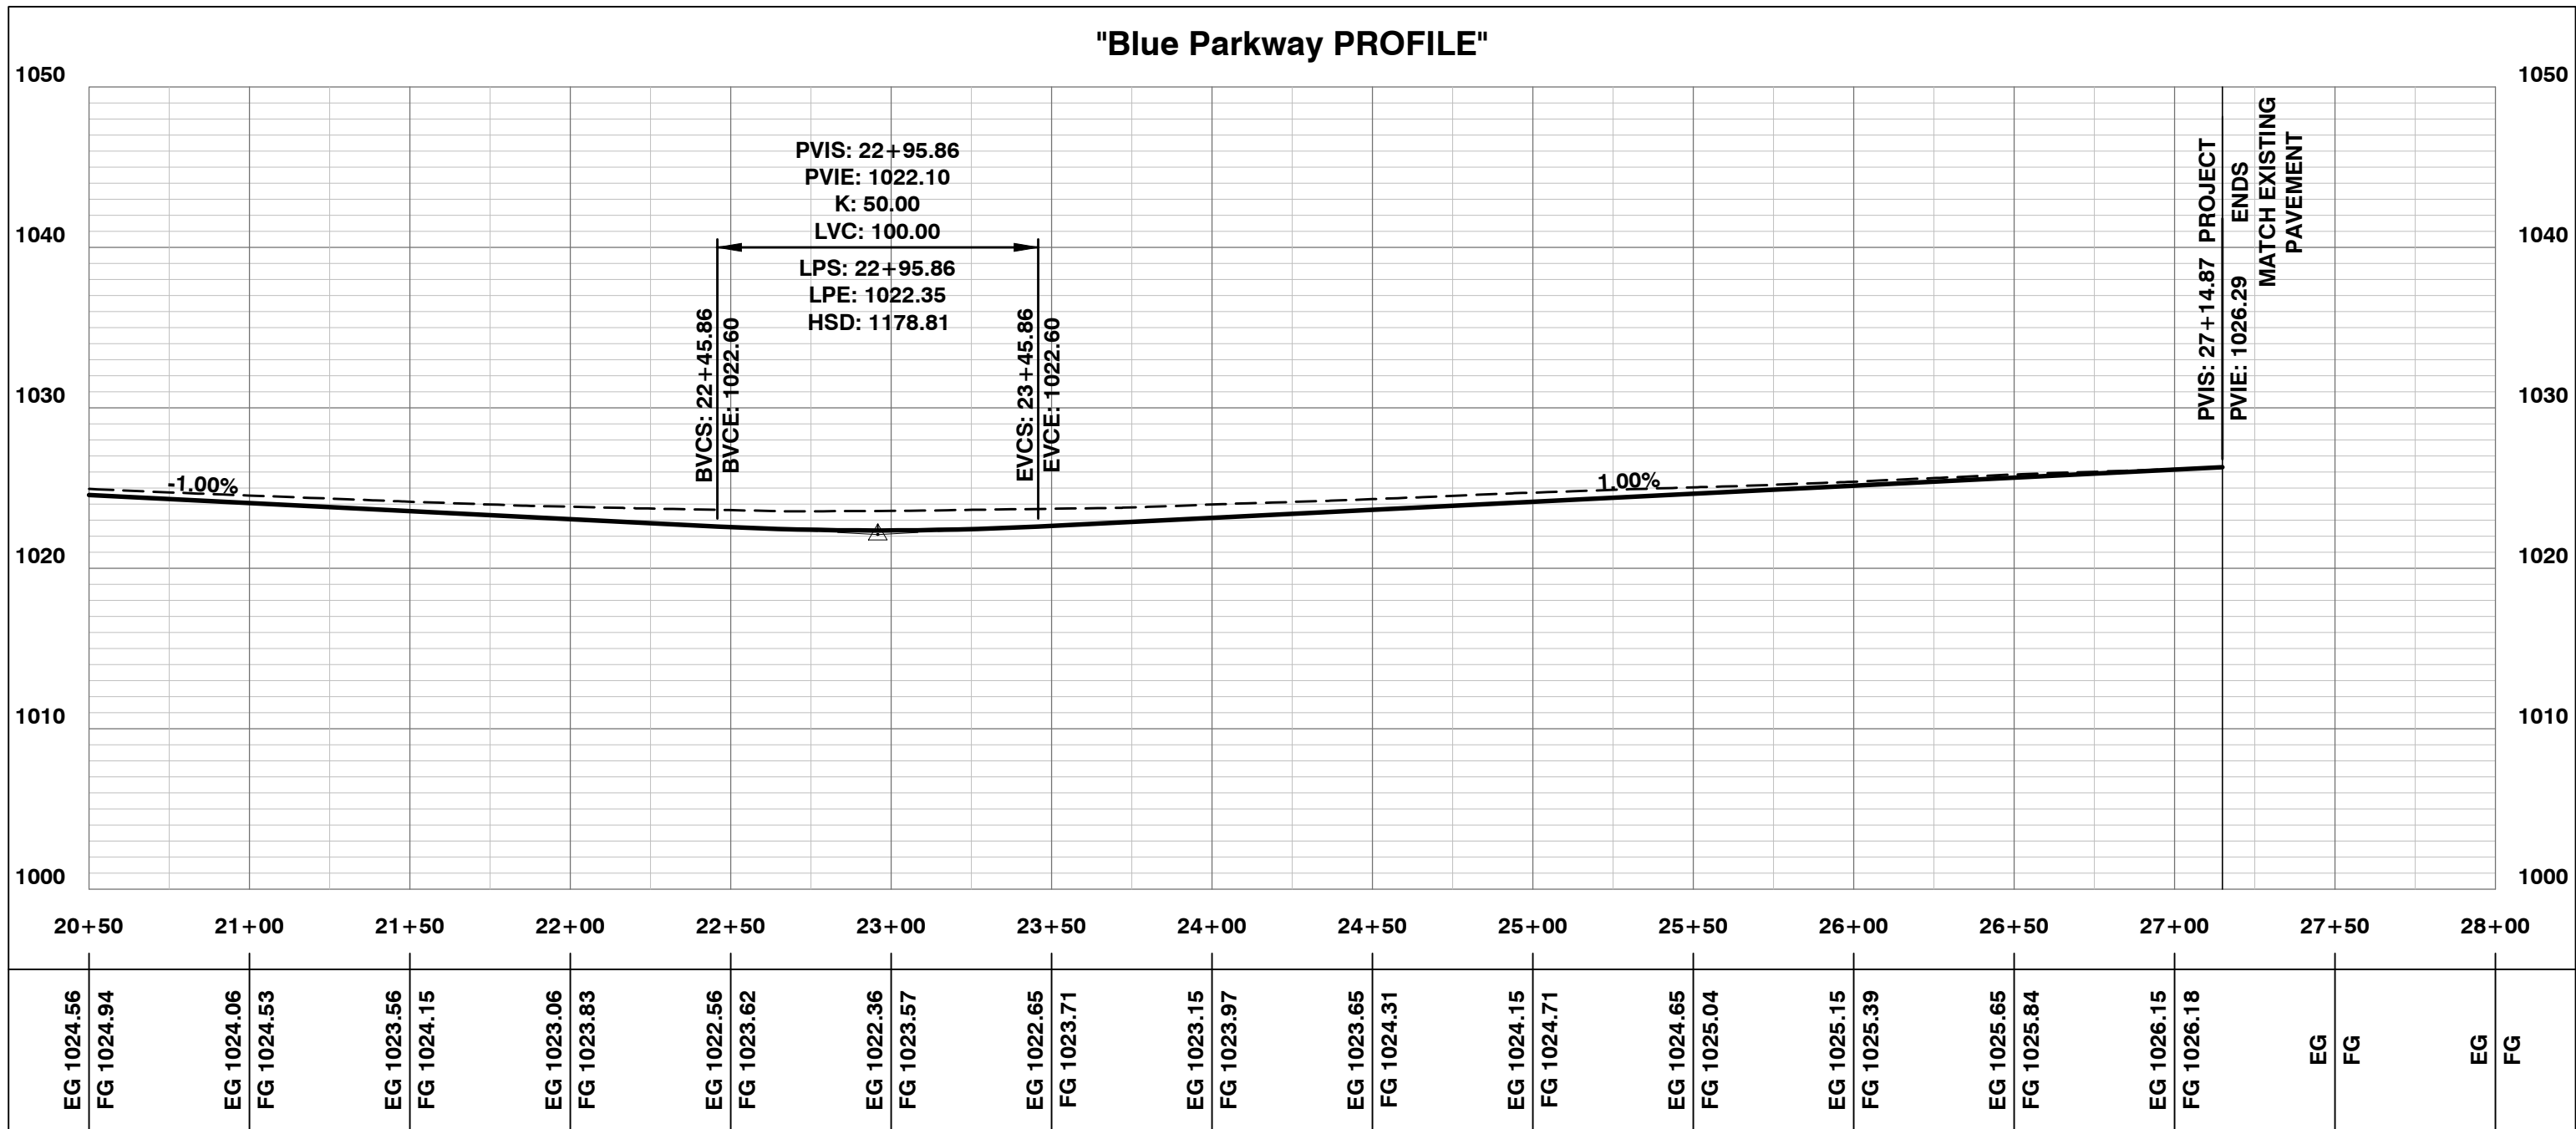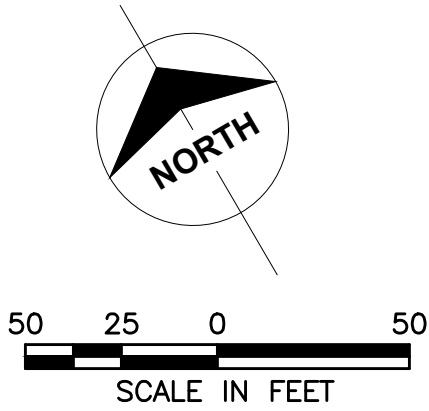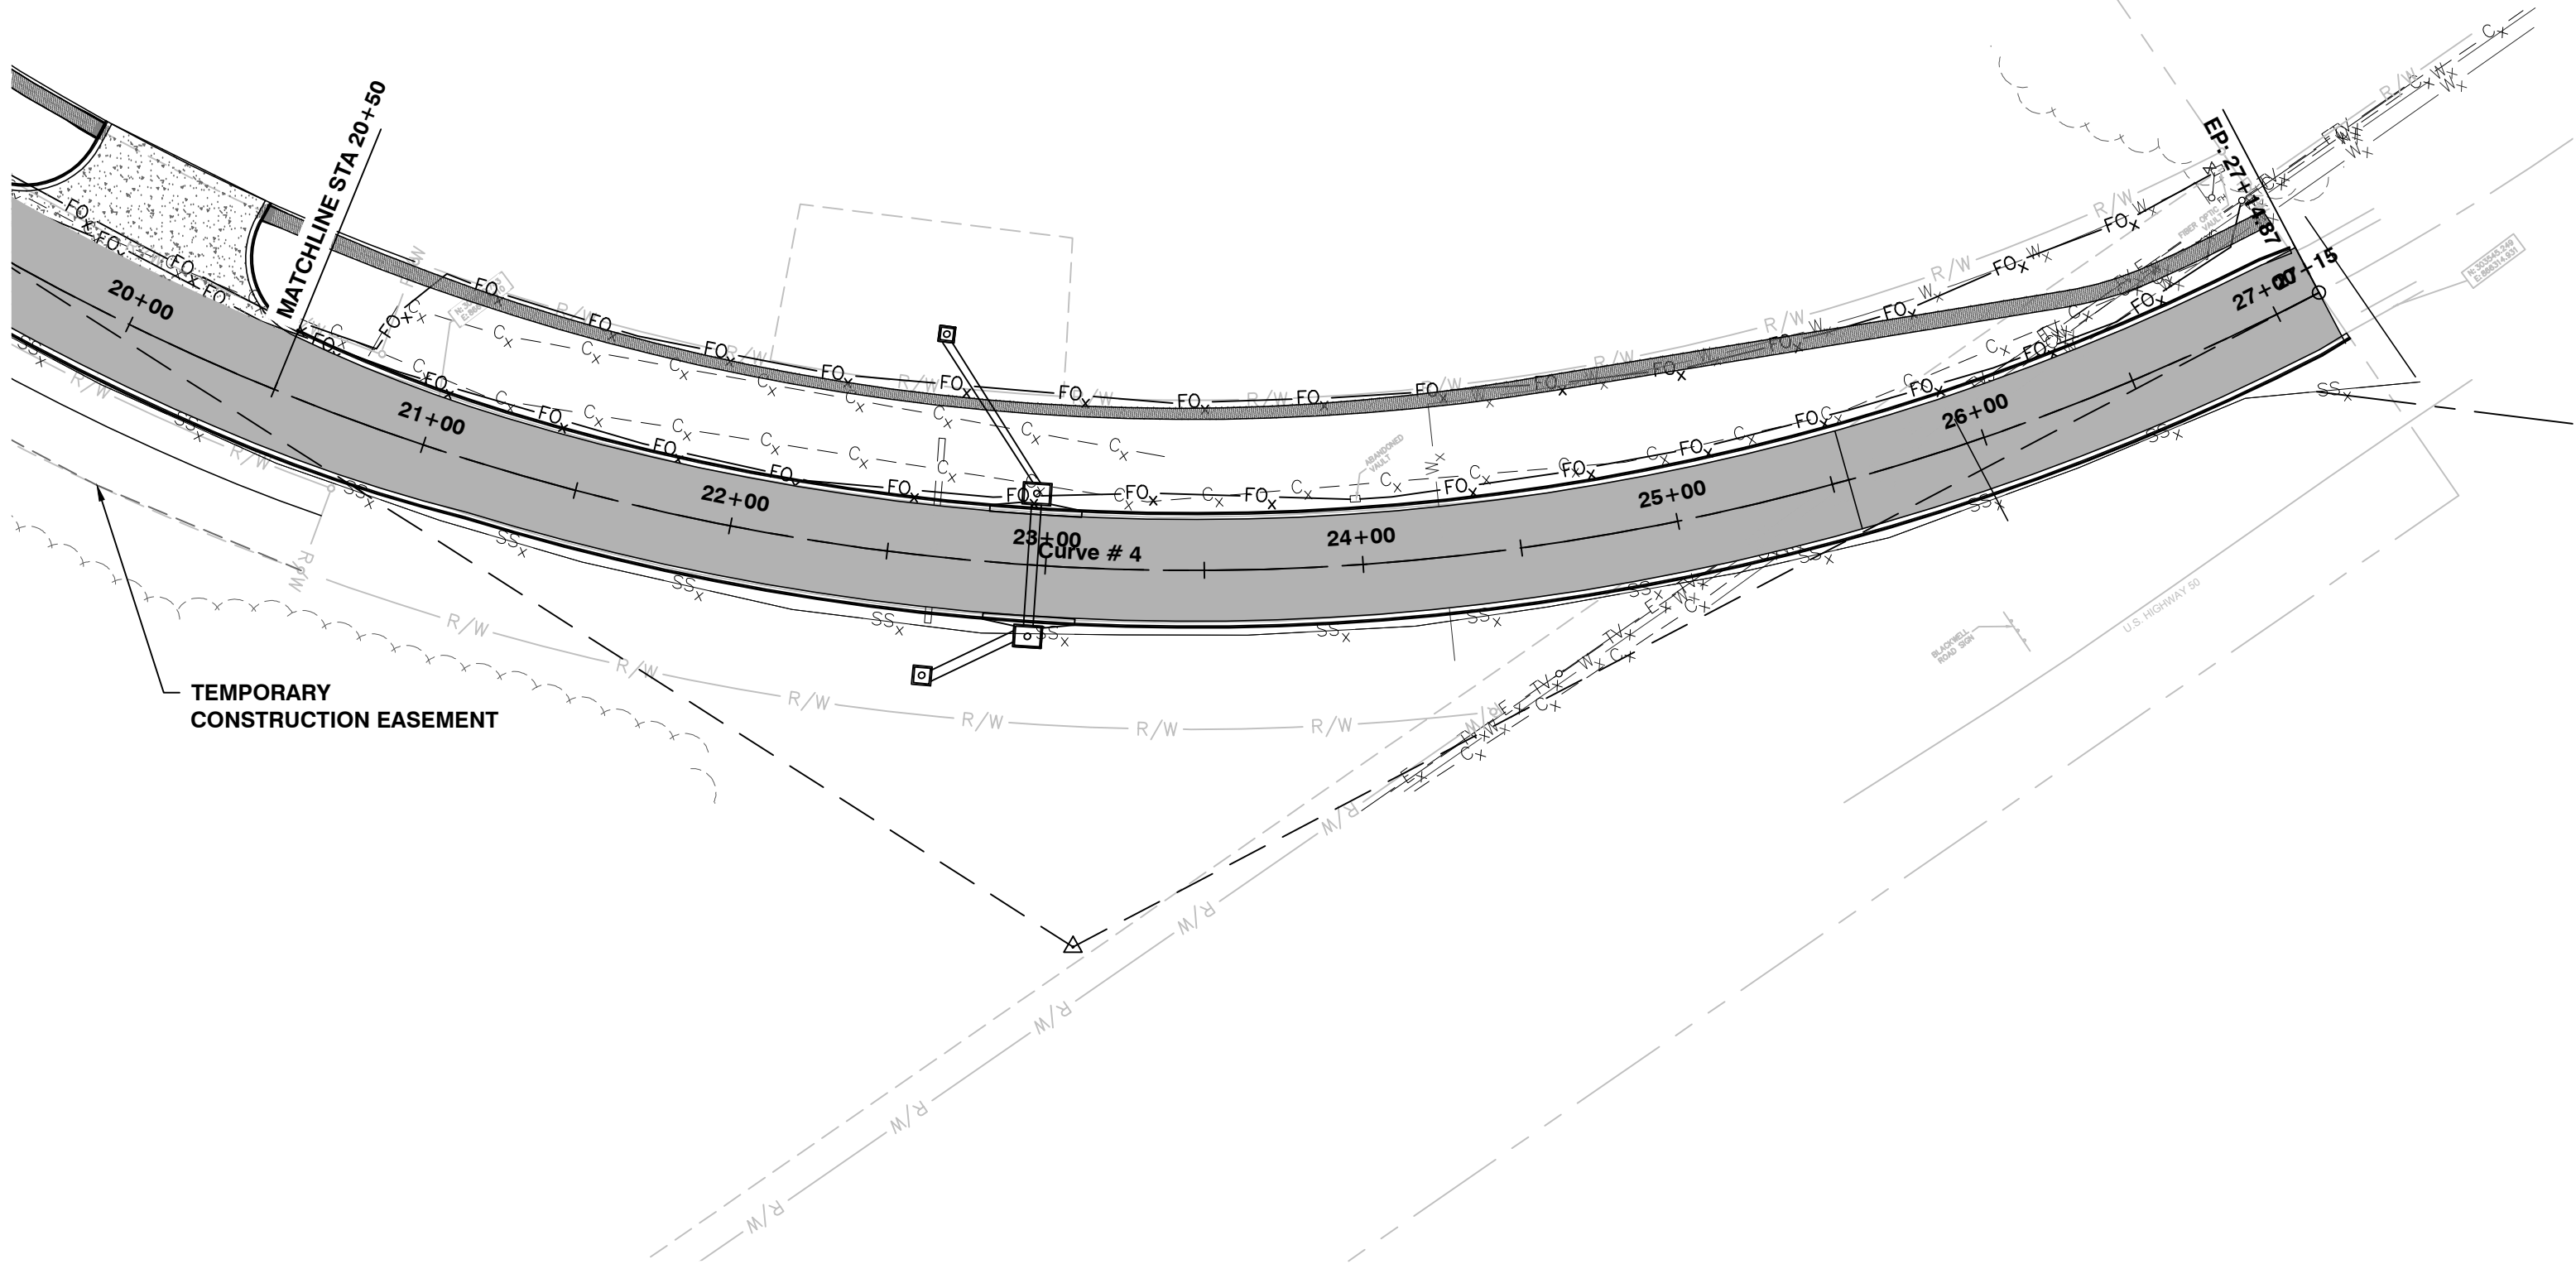

RELEASED FOR CONSTRUCTION
As Noted on Plan Review

Development Services Department
Lee's Summit, Missouri

08/08/2025

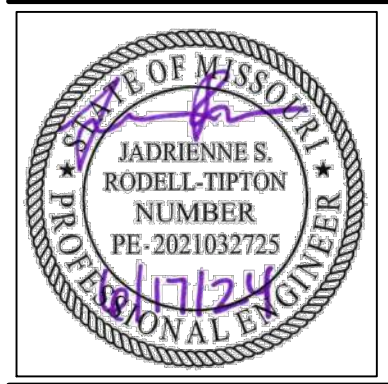

Jadrienne S. Rodell-Tipton, PE
PE-2021032725 (MISSOURI #)

© 2018 Powell CWM, Inc.
This drawing has been prepared by Powell CWM, Inc. This drawing is provided as an instrument of service by Powell CWM and is intended for use on this project only, pursuant to the Architectural Works Copyright Protection Act of 1990. All drawings, specifications, ideas and designs, including the overall form, arrangement and composition of spaces and elements appearing herein constitute the original copyrighted work of Powell CWM, Inc. Any reproduction, use or disclosure of information contained herein without prior written consent of Powell CWM, Inc. is strictly prohibited.

PREPARED FOR:
GRIFFIN RILEY
PROPERTY GROUP, LLC
21 SE 29th TERRACE,
LEE'S SUMMIT, MO 64082



PUBLIC IMPROVEMENT PLANS
BLUE PARKWAY
LEE'S SUMMIT, JACKSON COUNTY, MO

REVISIONS	NO.	DATE / DESCRIPTION
	1	
	2	
	3	
	4	
	5	
	6	

PROJECT #: 22-2087
ISSUE DATE: 03-28-2023

PERMIT

STREET PLAN &
PROFILE 2

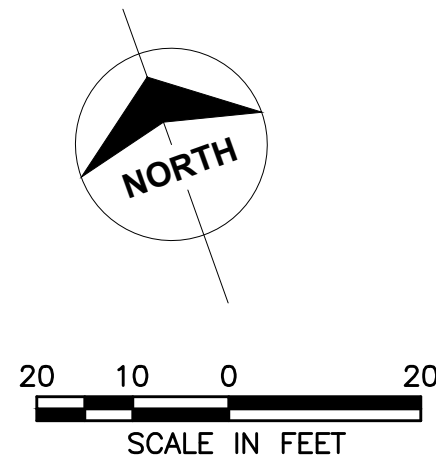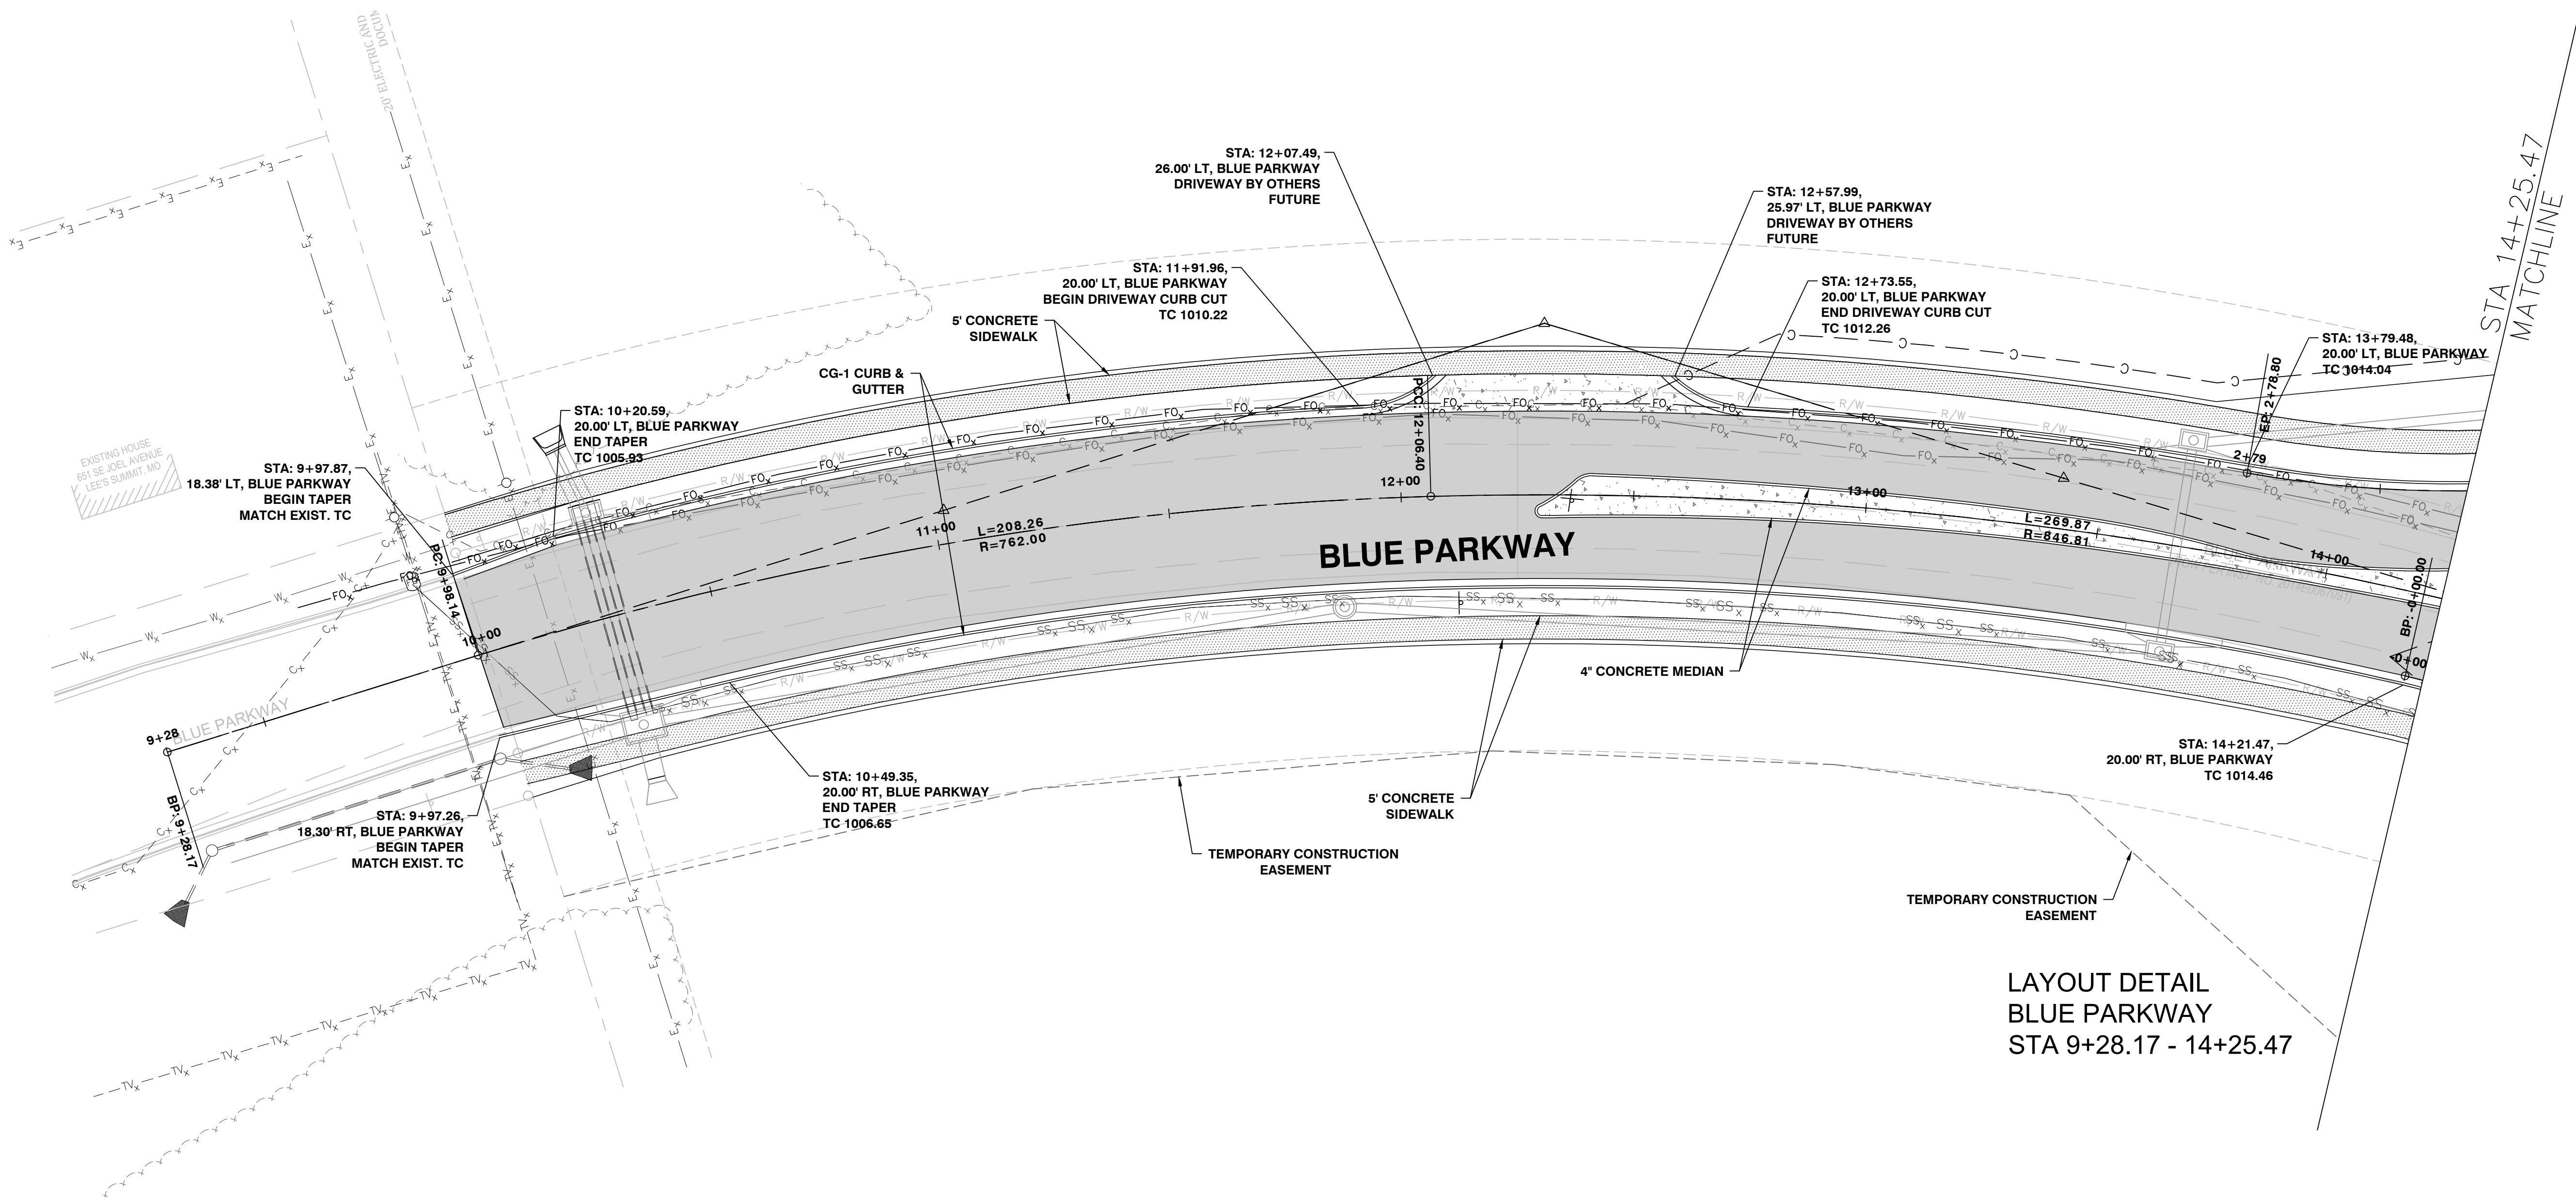


LAYOUT DETAIL
BLUE PARKWAY
STA 9+28.17 - 14+25.47

RELEASED FOR CONSTRUCTION
As Noted on Plan Review

Development Services Department
Lee's Summit, Missouri

08/08/2025

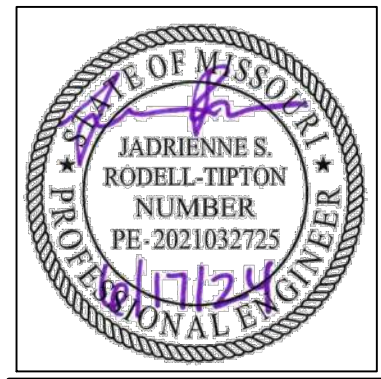

Jadrienne S. Rodell-Tipton, PE
PE-2021032725 (MISSOURI #)

© 2018 Powell CWM, Inc.
This drawing has been prepared by Powell CWM, Inc. This drawing is provided as an instrument of service by Powell CWM and is intended for use on this project only, pursuant to the Architectural Works Copyright Protection Act of 1990. All drawings, specifications, ideas and designs, including the overall form, arrangement and composition of spaces and elements appearing herein constitute the original copyrighted work of Powell CWM, Inc. Any reproduction, use or disclosure of information contained herein without prior written consent of Powell CWM, Inc. is strictly prohibited.

PREPARED FOR:
GRIFFIN RILEY
PROPERTY GROUP, LLC
21 SE 29th TERRACE,
LEE'S SUMMIT, MO 64082

PUBLIC IMPROVEMENT PLANS
BLUE PARKWAY
LEE'S SUMMIT, JACKSON COUNTY, MO


REVISIONS	NO.	DATE / DESCRIPTION
	1	
	2	
	3	
	4	
	5	
	6	

PROJECT #: 22-2087
ISSUE DATE: 03-28-2023

PERMIT

LAYOUT DETAILS

STA 14+25.47
MATCHLINE

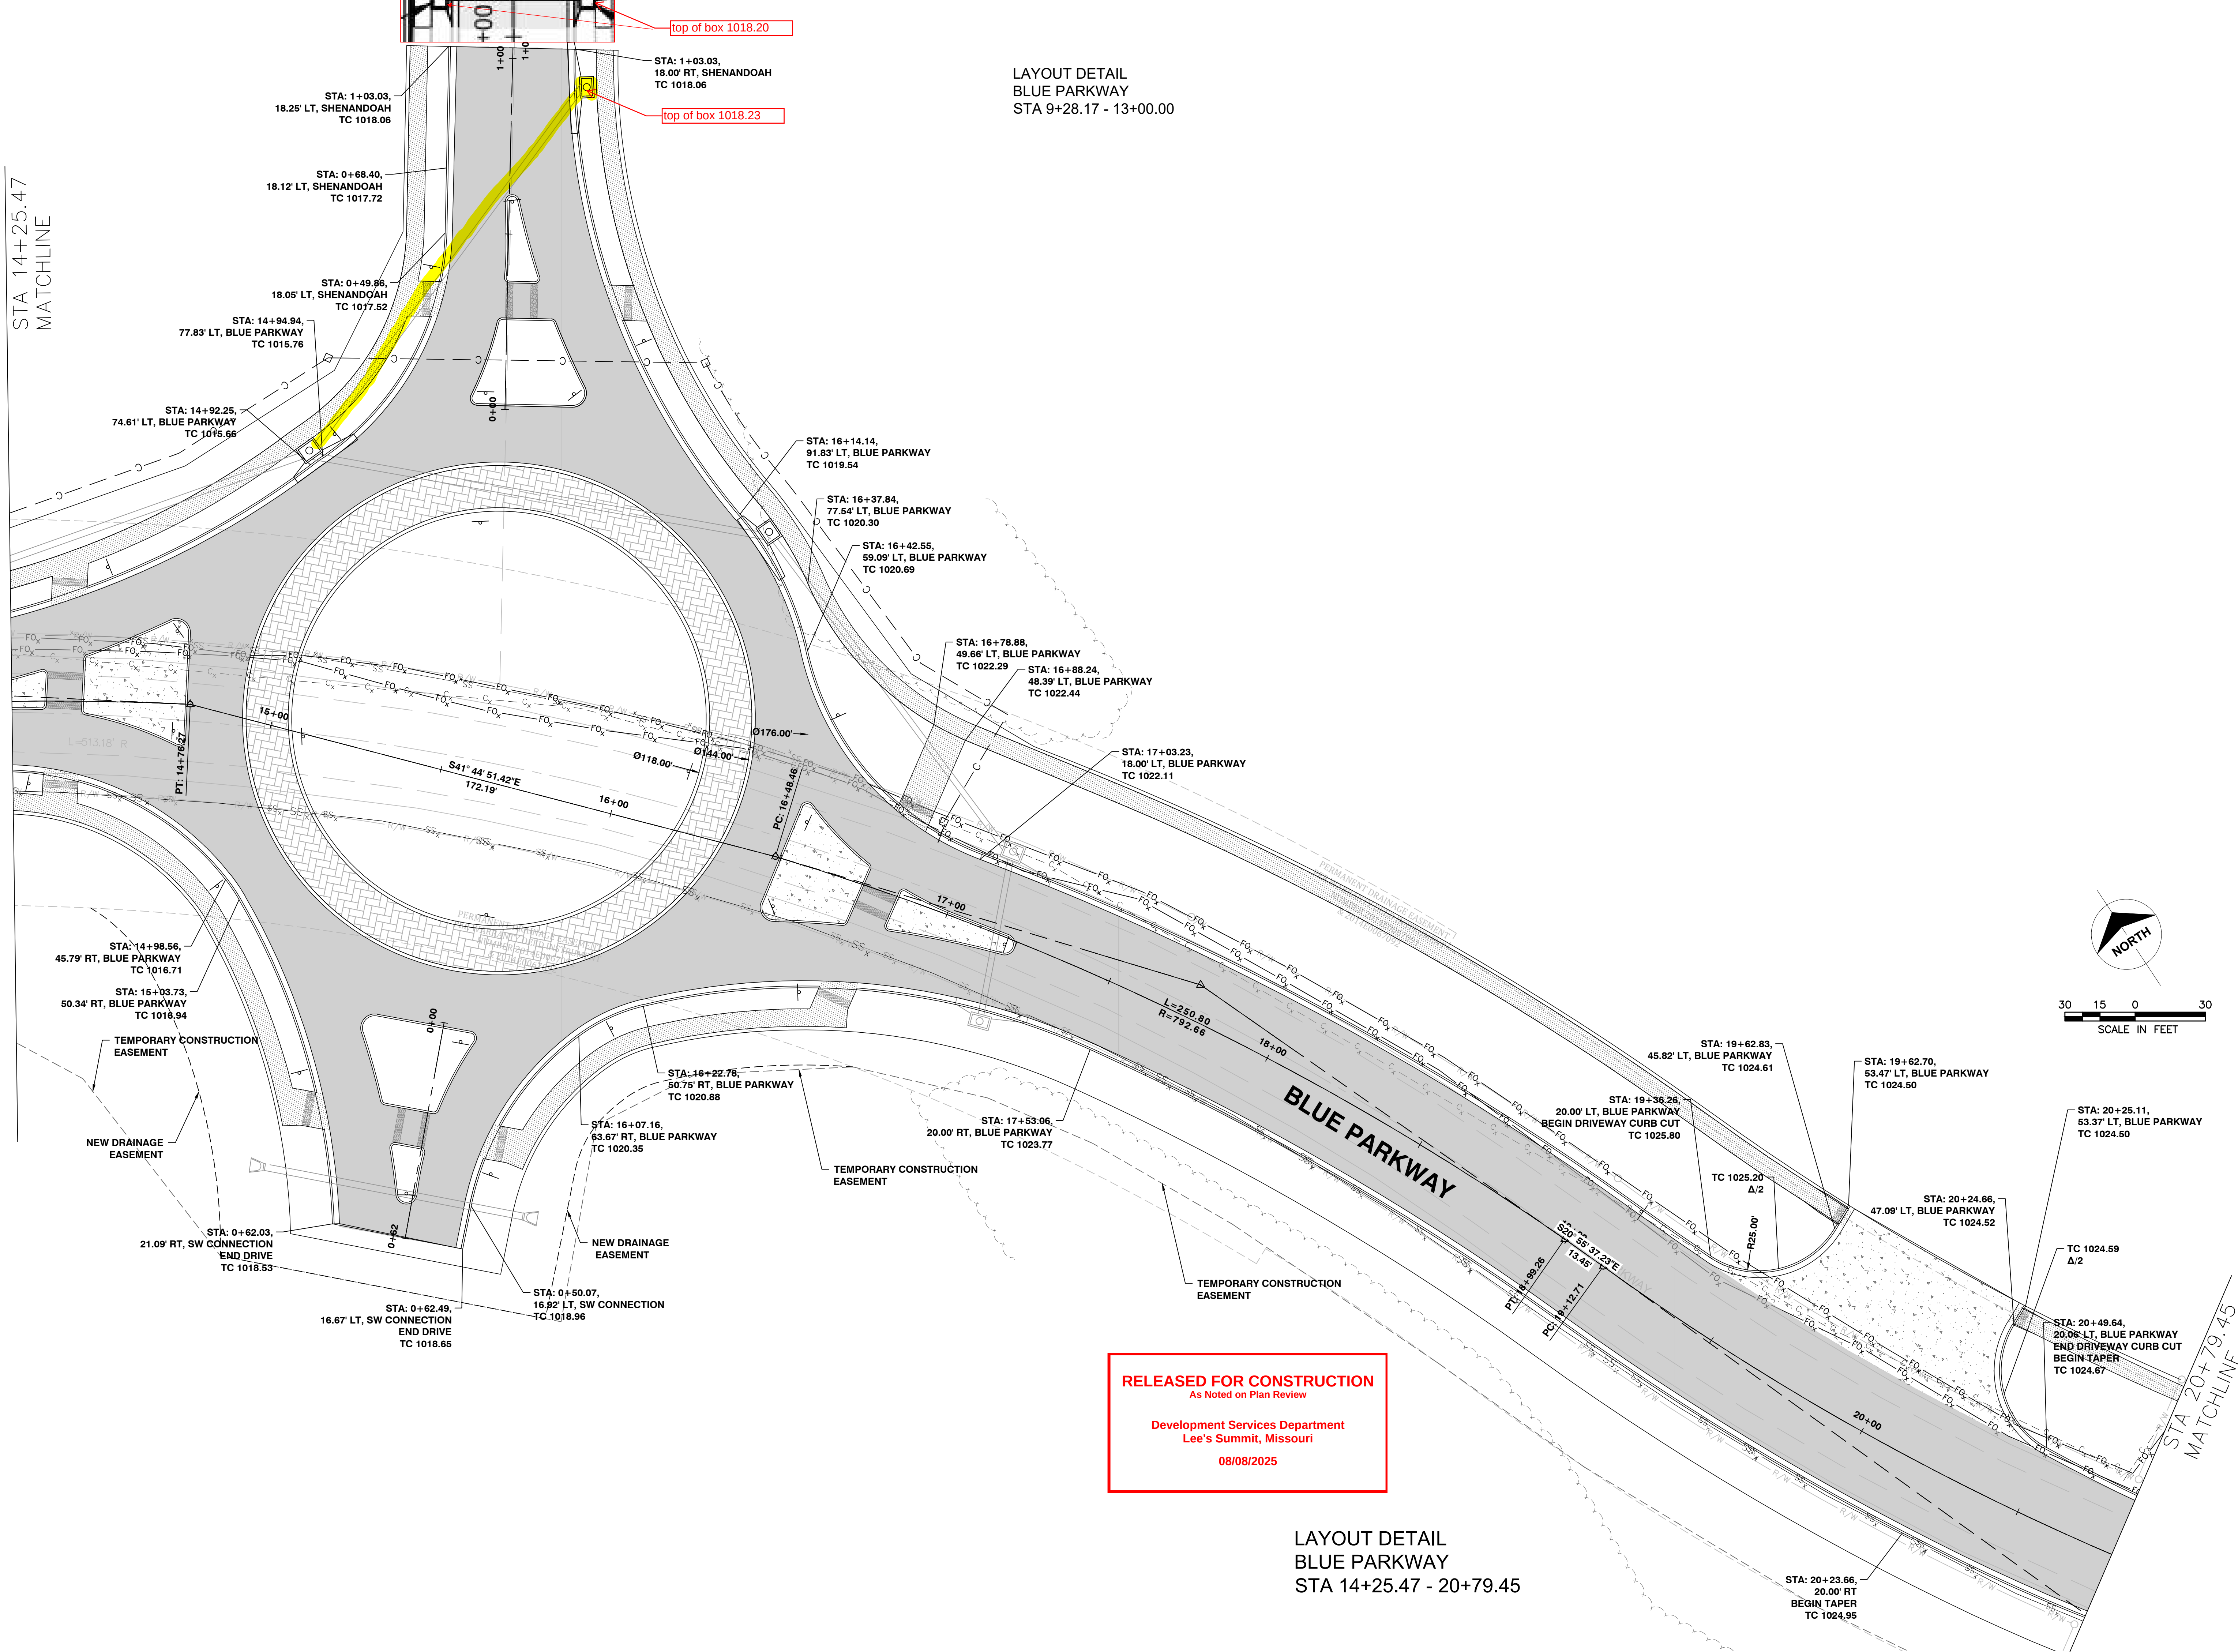


LAYOUT DETAIL
BLUE PARKWAY
STA 9+28.17 - 13+00.00


RELEASED FOR CONSTRUCTION
As Noted on Plan Review

Development Services Department
Lee's Summit, Missouri
08/08/2025

LAYOUT DETAIL
BLUE PARKWAY
STA 14+25.47 - 20+79.45

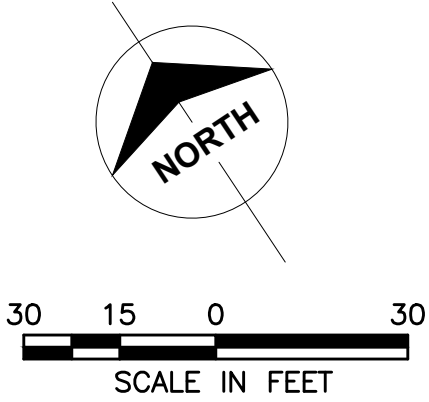

Certificates of Authority
Architecture: MO 318 / KS 13
Engineering: MO 4 / KS 241
Land Surveying: MO 123 / KS 36

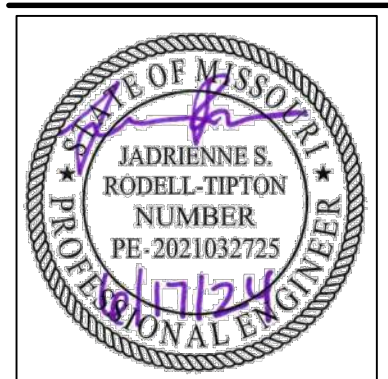

Jadrienne S. Rodell-Tipton, PE
PE-2021032725 (MISSOURI #)

© 2018 Powell CWM, Inc.
This drawing has been prepared by Powell CWM, Inc. This drawing is provided as an instrument of service by Powell CWM and is intended for use on this project only, pursuant to the Architectural Works Copyright Protection Act of 1990, all drawings, specifications, ideas and designs, including the overall form, arrangement and composition of spaces and elements appearing herein constitute the original copyrighted work of Powell CWM, Inc. Any reproduction, use or disclosure of information contained herein without prior written consent of Powell CWM, Inc. is strictly prohibited.

PREPARED FOR:
GRIFFIN RILEY
PROPERTY GROUP, LLC
21 SE 29th TERRACE,
LEE'S SUMMIT, MO 64082


PUBLIC IMPROVEMENT PLANS
BLUE PARKWAY
LEE'S SUMMIT, JACKSON COUNTY, MO

REVISIONS	NO.	DATE/DESCRIPTION
	1	
	2	
	3	
	4	
	5	
	6	

PROJECT #: 22-2087
ISSUE DATE: 03-28-2023

PERMIT

LAYOUT DETAILS 2

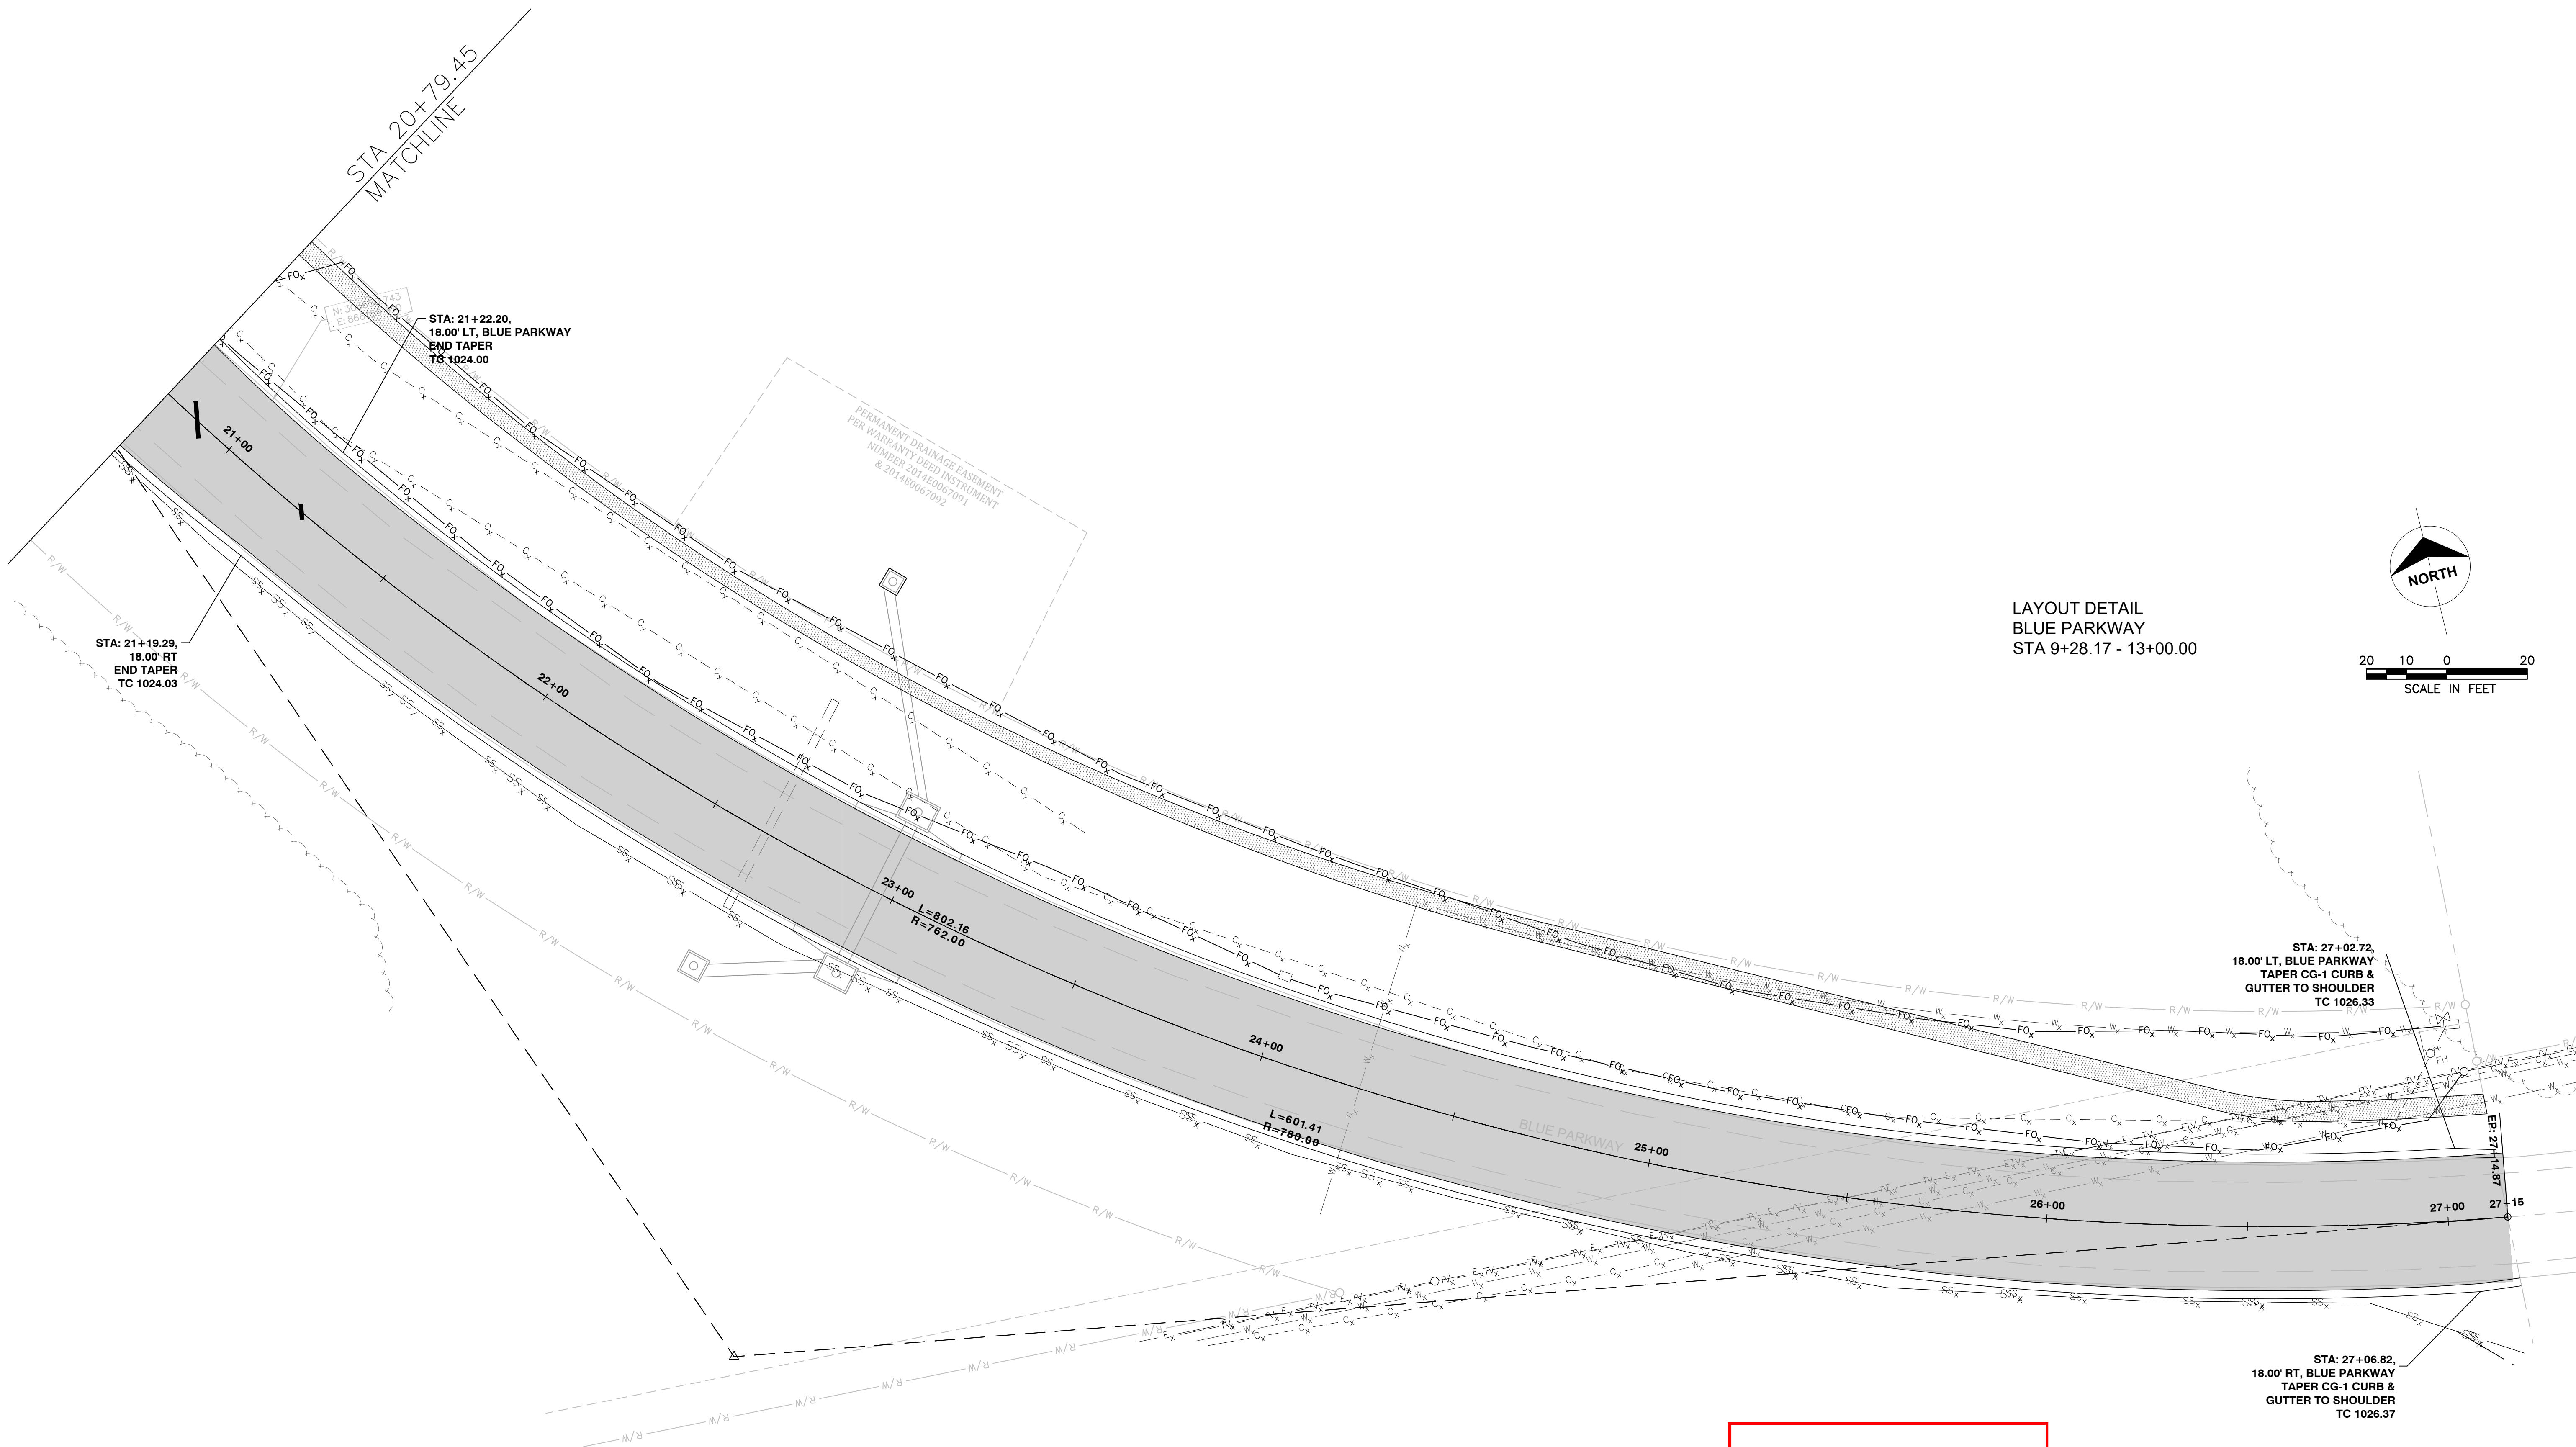

LAYOUT DETAIL
BLUE PARKWAY
STA 9+28.17 - 13+00.00


RELEASED FOR CONSTRUCTION
As Noted on Plan Review

Development Services Department
Lee's Summit, Missouri

08/08/2025

LAYOUT DETAIL
BLUE PARKWAY
STA 14+25.47 - 27+15.00

Certificates of Authority
Architecture: MO 318 / KS 13
Engineering: MO 4 / KS 241
Land Surveying: MO 123 / KS 36

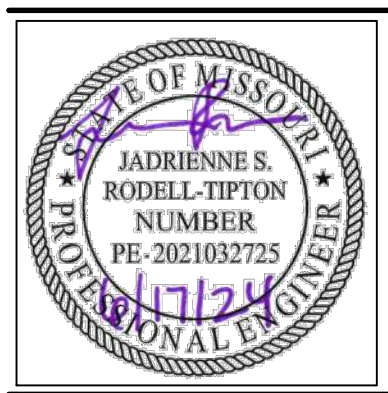

Jadrienne S. Rodell-Tipton, PE
PE-2021032725 (MISSOURI #)

© 2018 Powell CWM, Inc.
This drawing has been prepared by Powell CWM, Inc. This drawing is provided as an instrument of service by Powell CWM and is intended for use on this project only, pursuant to the Architectural Works Copyright Protection Act of 1990. All drawings, specifications, ideas and designs, including the overall form, arrangement and composition of spaces and elements appearing herein constitute the original copyrighted work of Powell CWM, Inc. Any reproduction, use or disclosure of information contained herein without prior written consent of Powell CWM, Inc. is strictly prohibited.

PREPARED FOR:
GRIFFIN RILEY
PROPERTY GROUP, LLC
21 SE 29th TERRACE,
LEE'S SUMMIT, MO 64082


PUBLIC IMPROVEMENT PLANS
BLUE PARKWAY
LEE'S SUMMIT, JACKSON COUNTY, MO

REVISIONS	NO.	DATE	DESCRIPTION
	1		
	2		
	3		
	4		
	5		
	6		

PROJECT #: 22-2087
ISSUE DATE: 03-28-2023


PERMIT

LAYOUT DETAILS 3

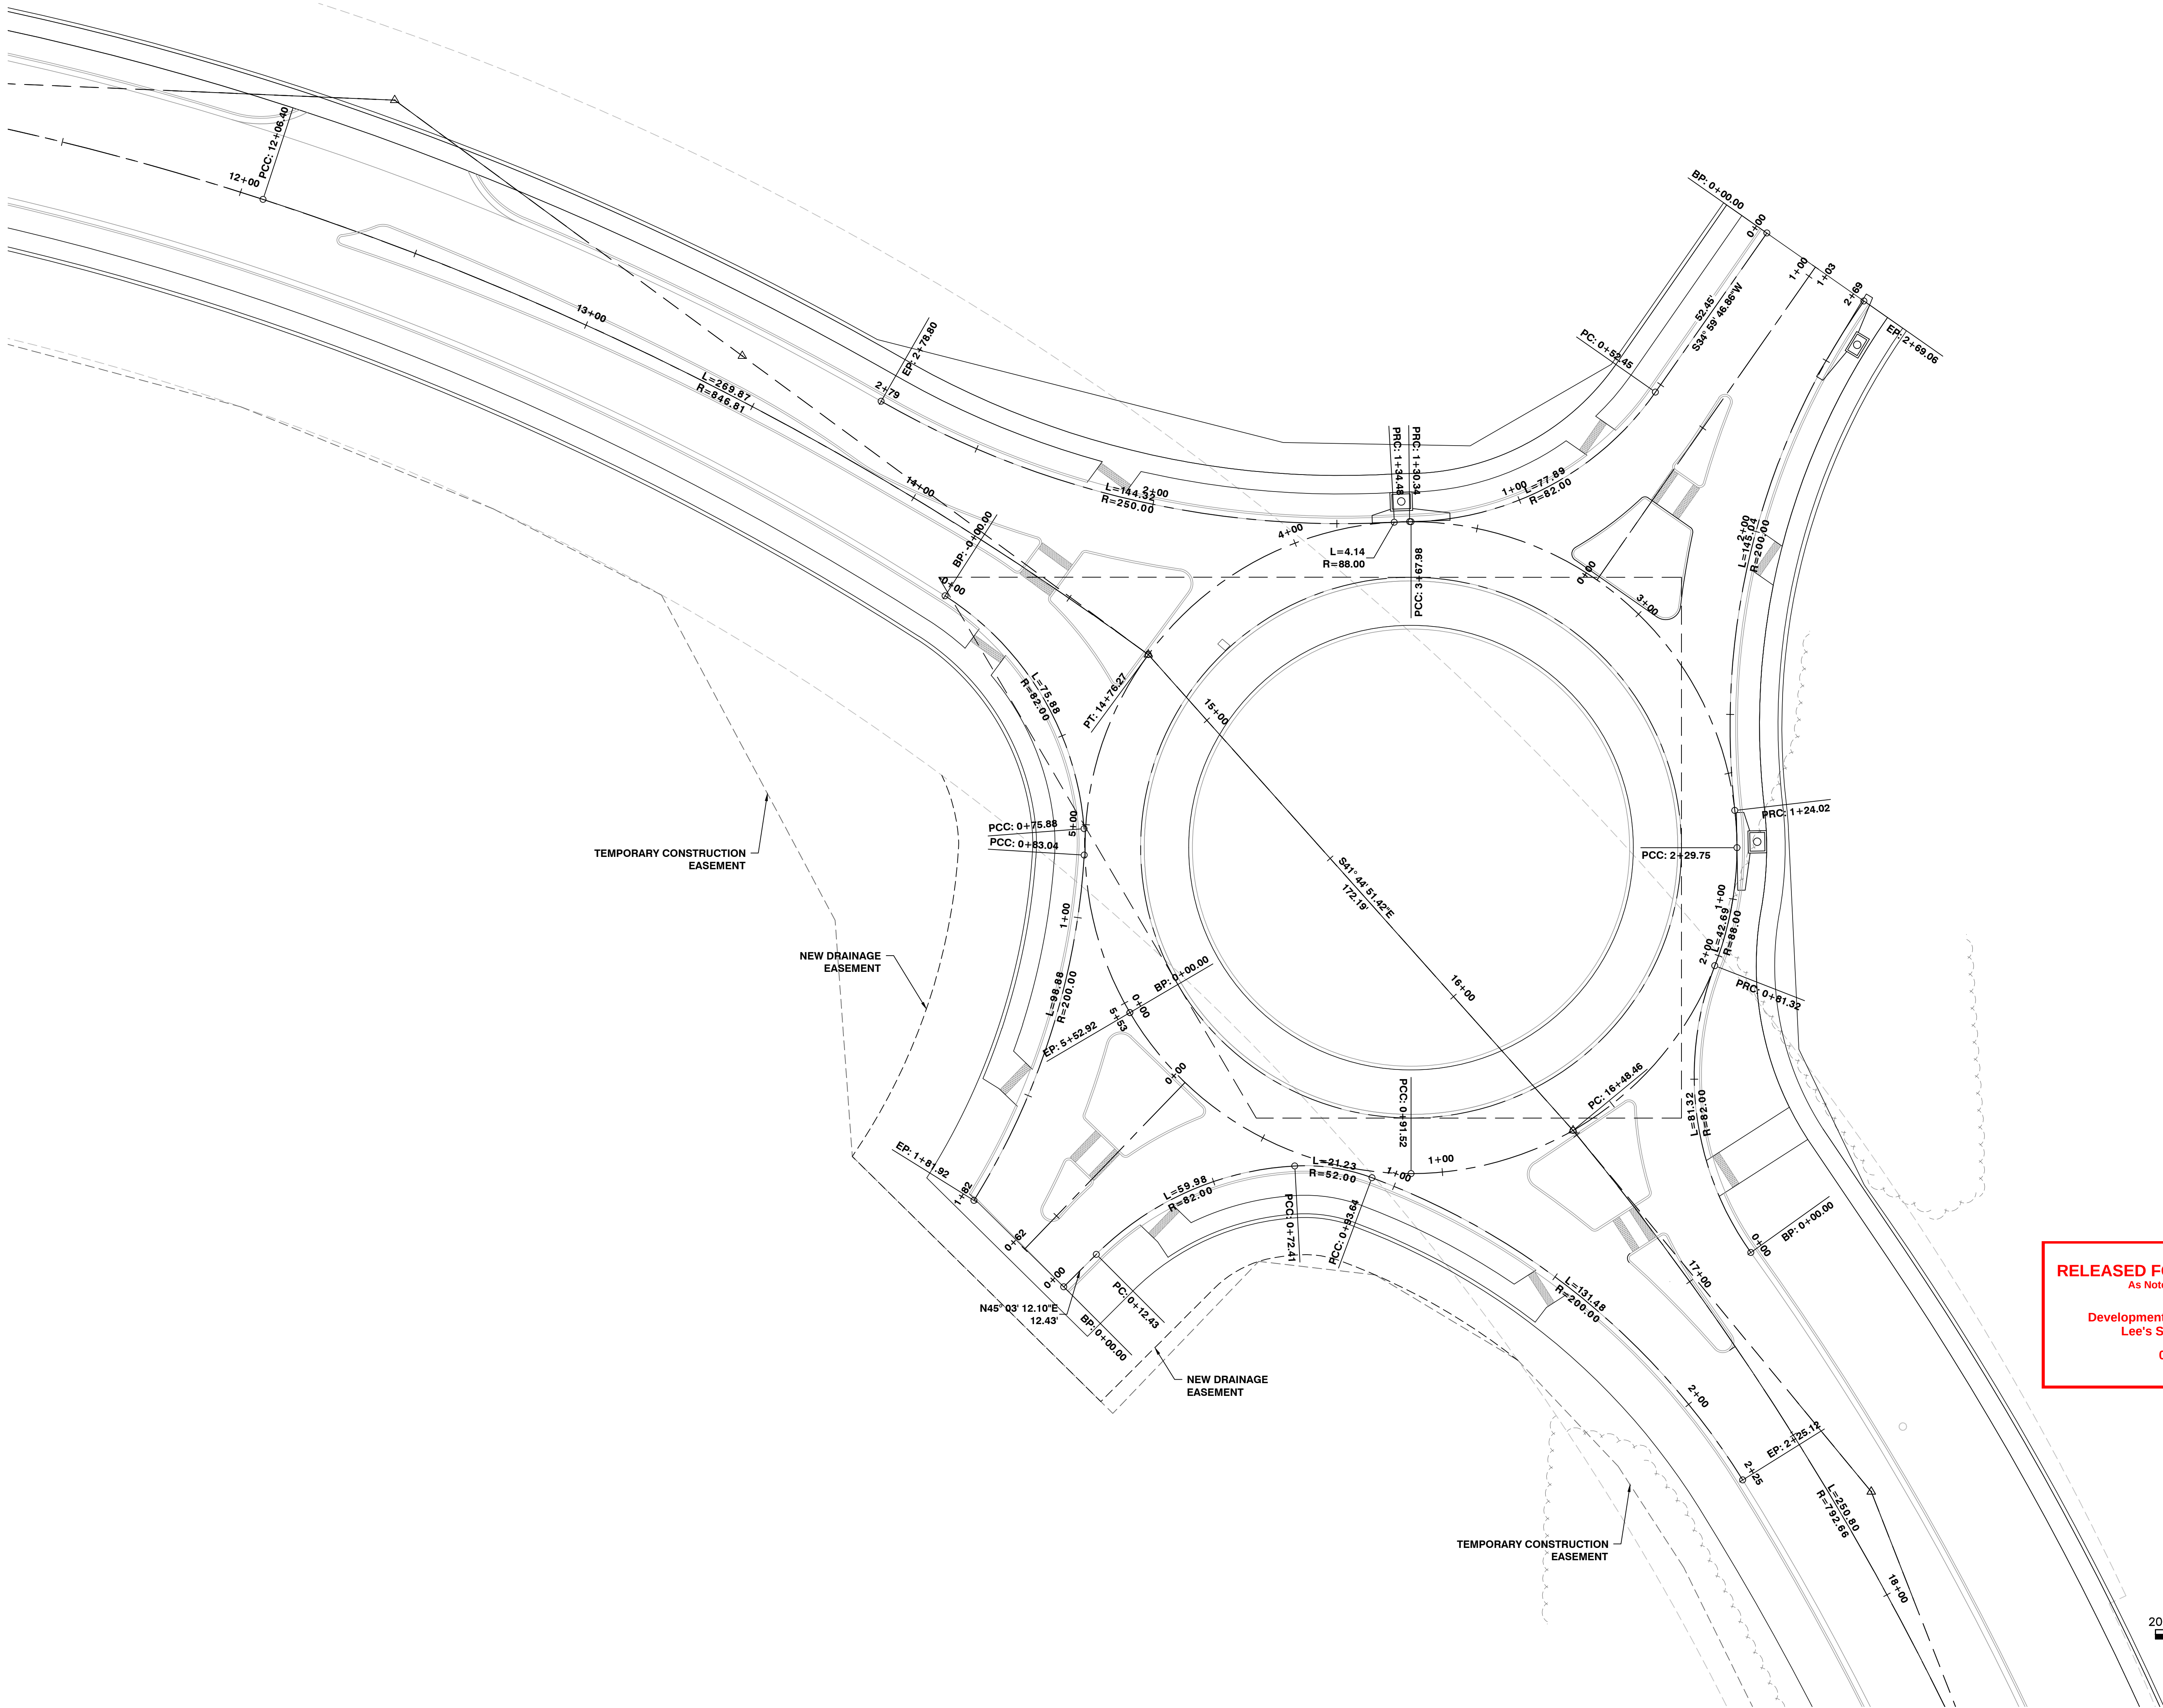

RELEASED FOR CONSTRUCTION
As Noted on Plan Review

Development Services Department
Lee's Summit, Missouri
08/08/2025

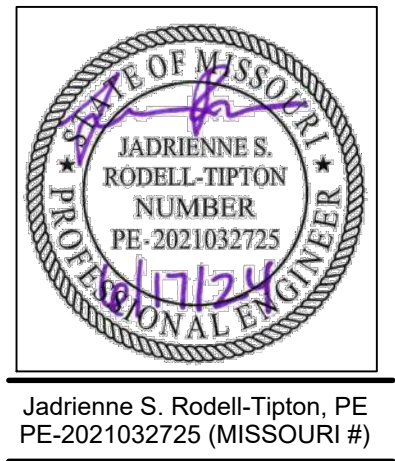

Jadrienne S. Rodell-Tipton, PE
PE-2021032725 (MISSOURI #)

© 2018 Powell CWM, Inc.
This drawing has been prepared by Powell CWM, Inc. This drawing is provided as an instrument of service by Powell CWM and is intended for use on this project only, pursuant to the Architectural Works Copyright Protection Act of 1990, all drawings, specifications, ideas and designs, including the overall form, arrangement and composition of spaces and elements appearing herein constitute the original copyrighted work of Powell CWM, Inc. Any reproduction, use or disclosure of information contained herein without prior written consent of Powell CWM, Inc. is strictly prohibited.

PREPARED FOR:
GRIFFIN RILEY
PROPERTY GROUP, LLC
21 SE 29th TERRACE,
LEE'S SUMMIT, MO 64082








PUBLIC IMPROVEMENT PLANS
BLUE PARKWAY
LEE'S SUMMIT, JACKSON COUNTY, MO

REVISIONS	NO.	DATE / DESCRIPTION
	1	
	2	
	3	
	4	
	5	
	6	

PROJECT #: 22-2087
ISSUE DATE: 03-28-2023

PERMIT


ROUNDABOUT
ALIGNMENTS

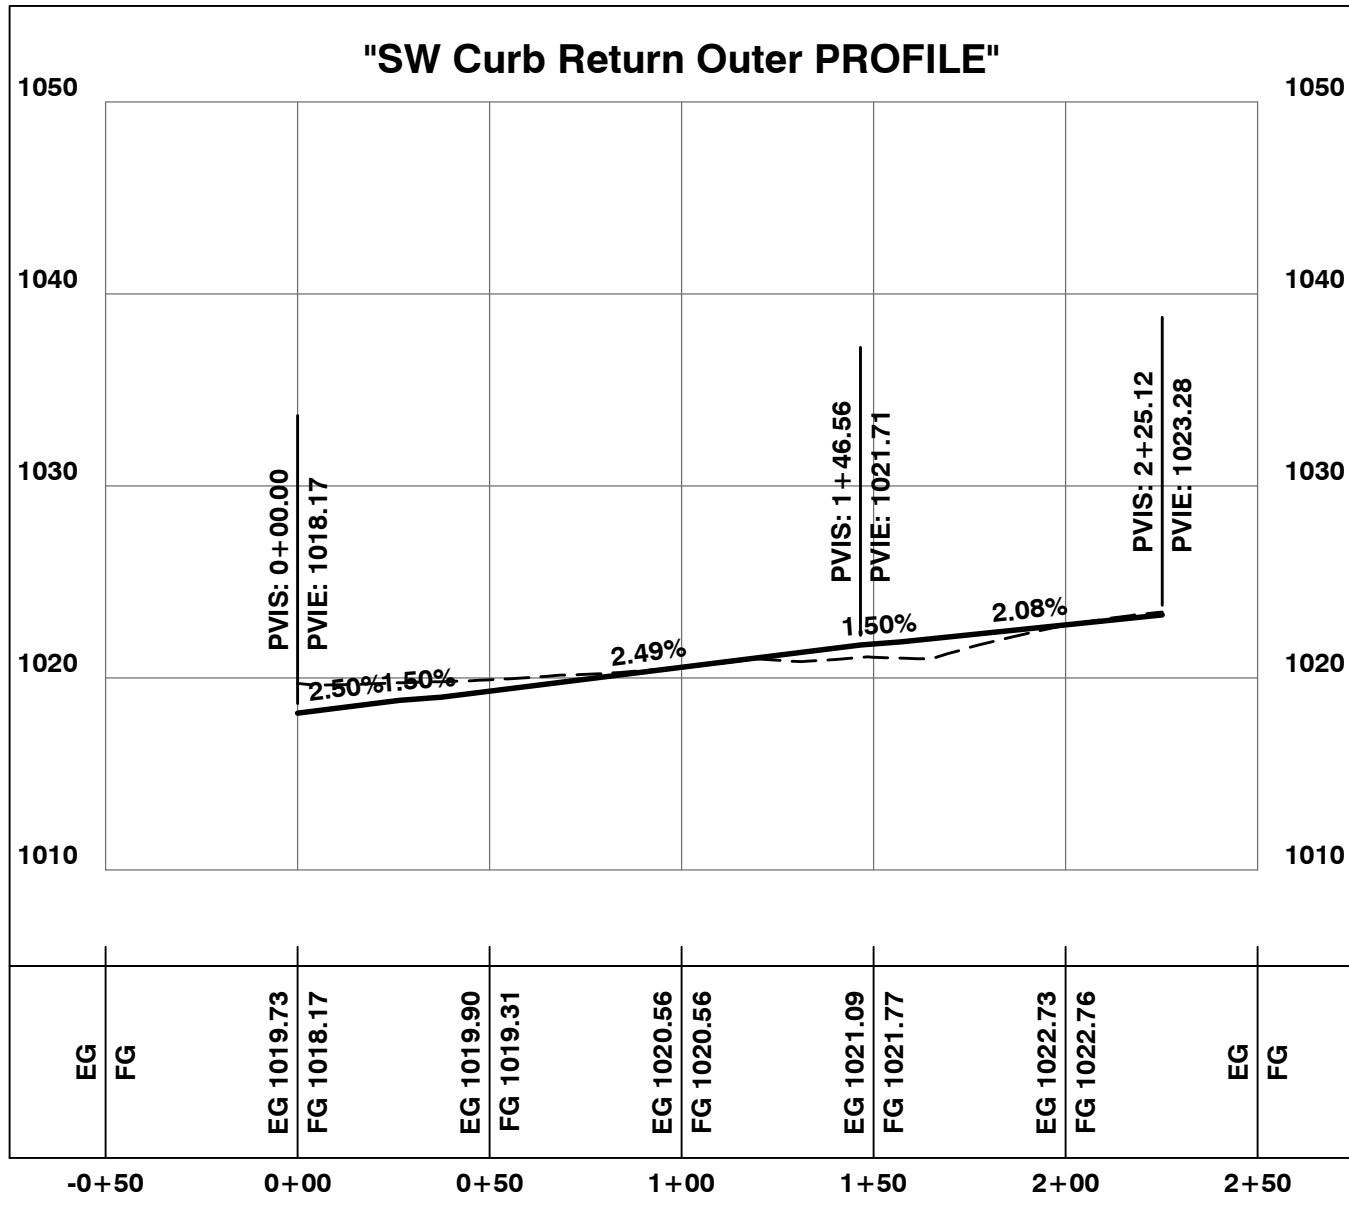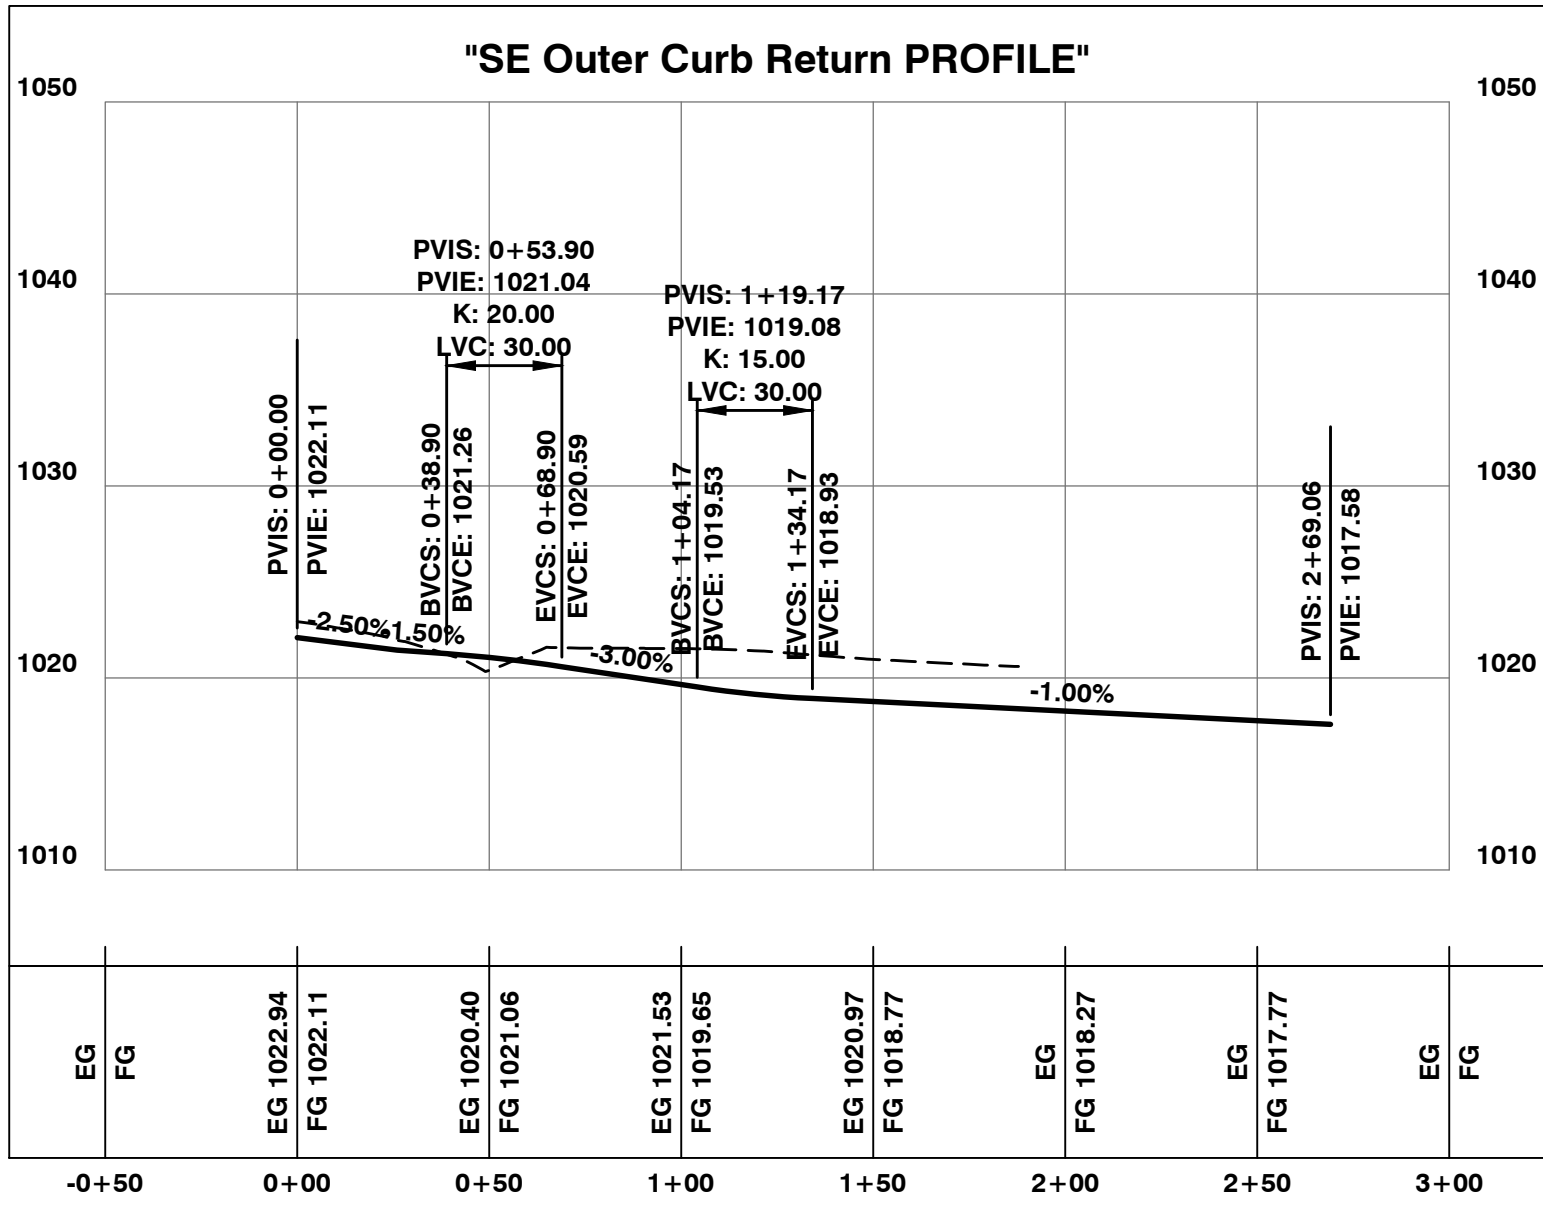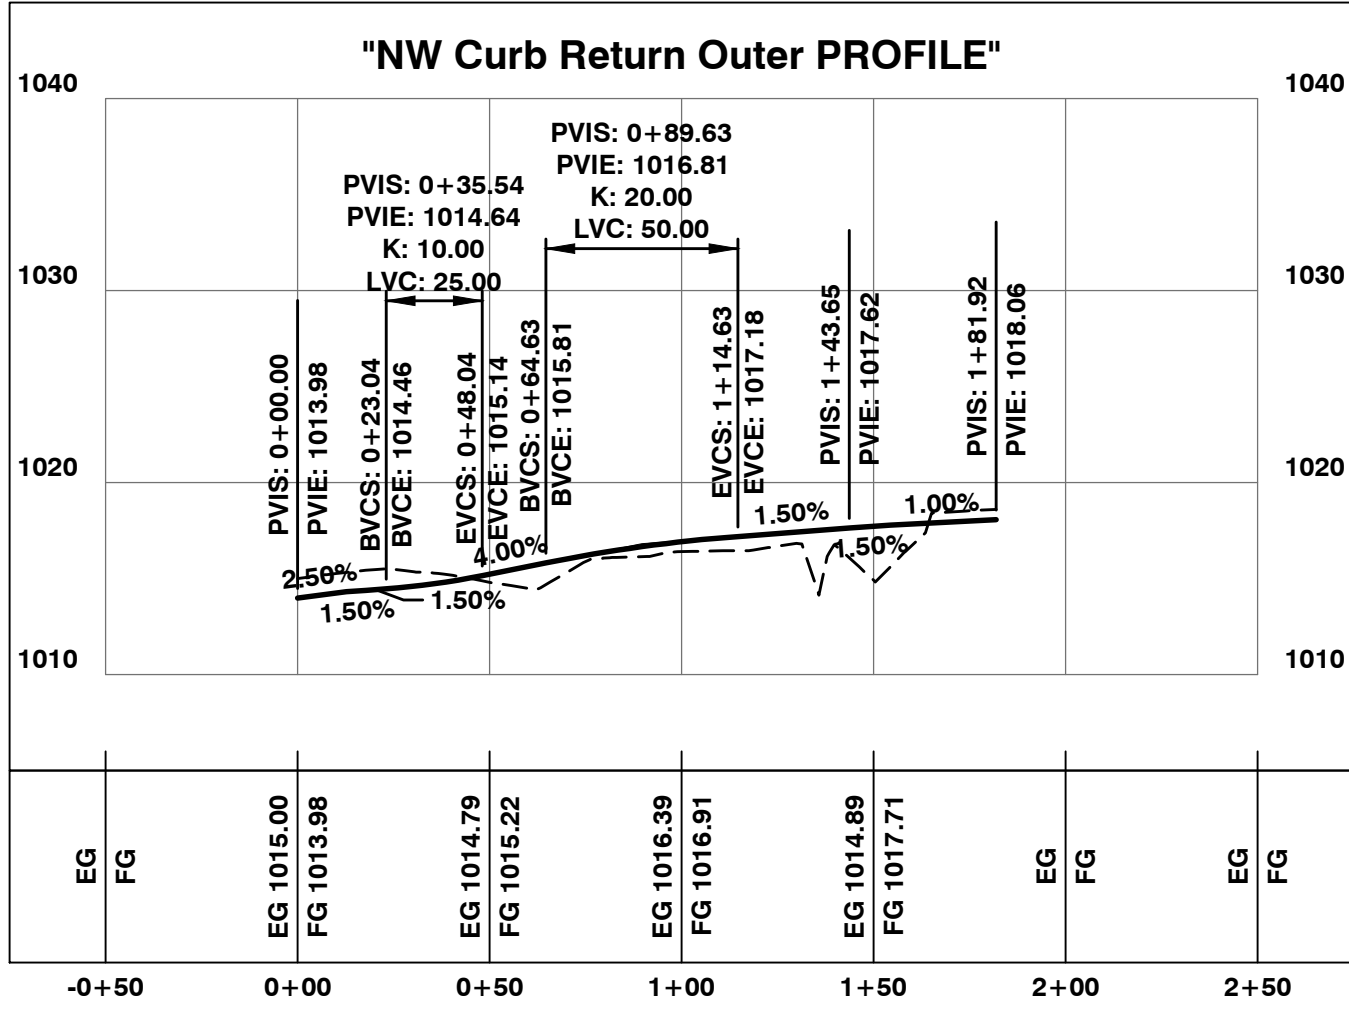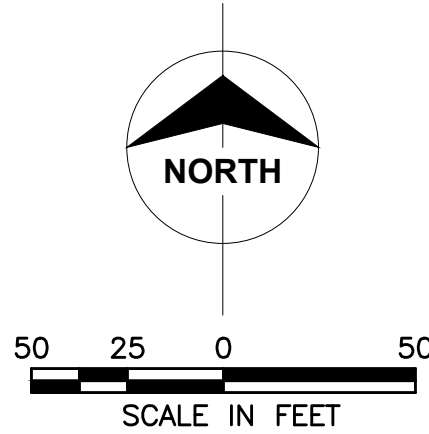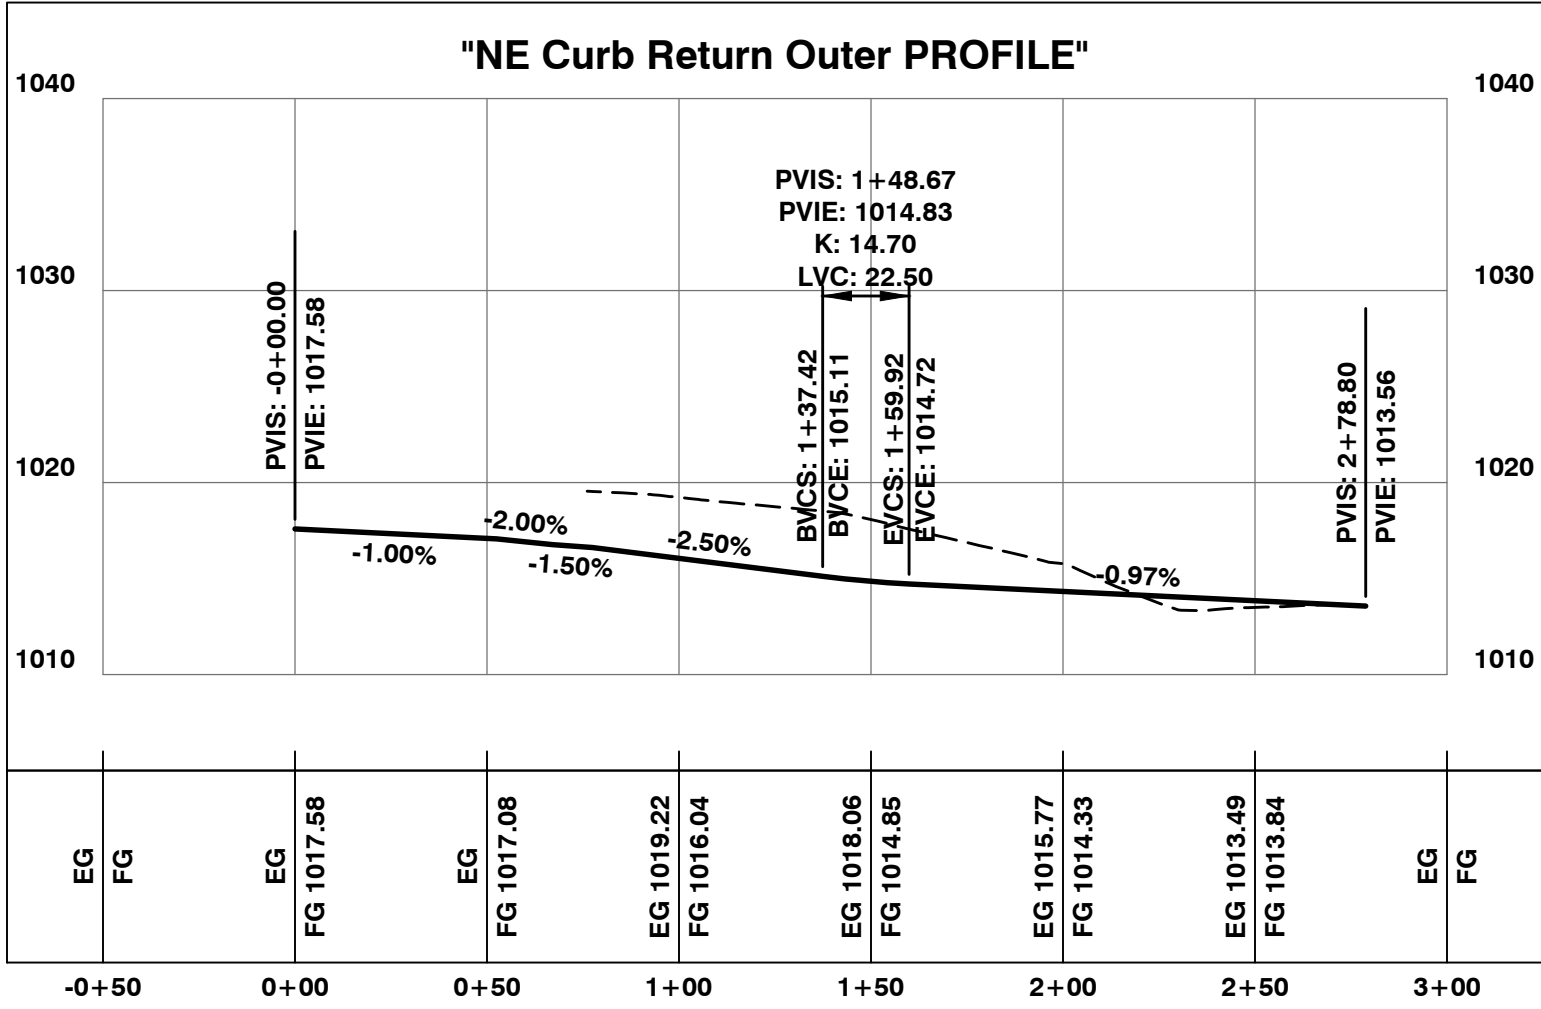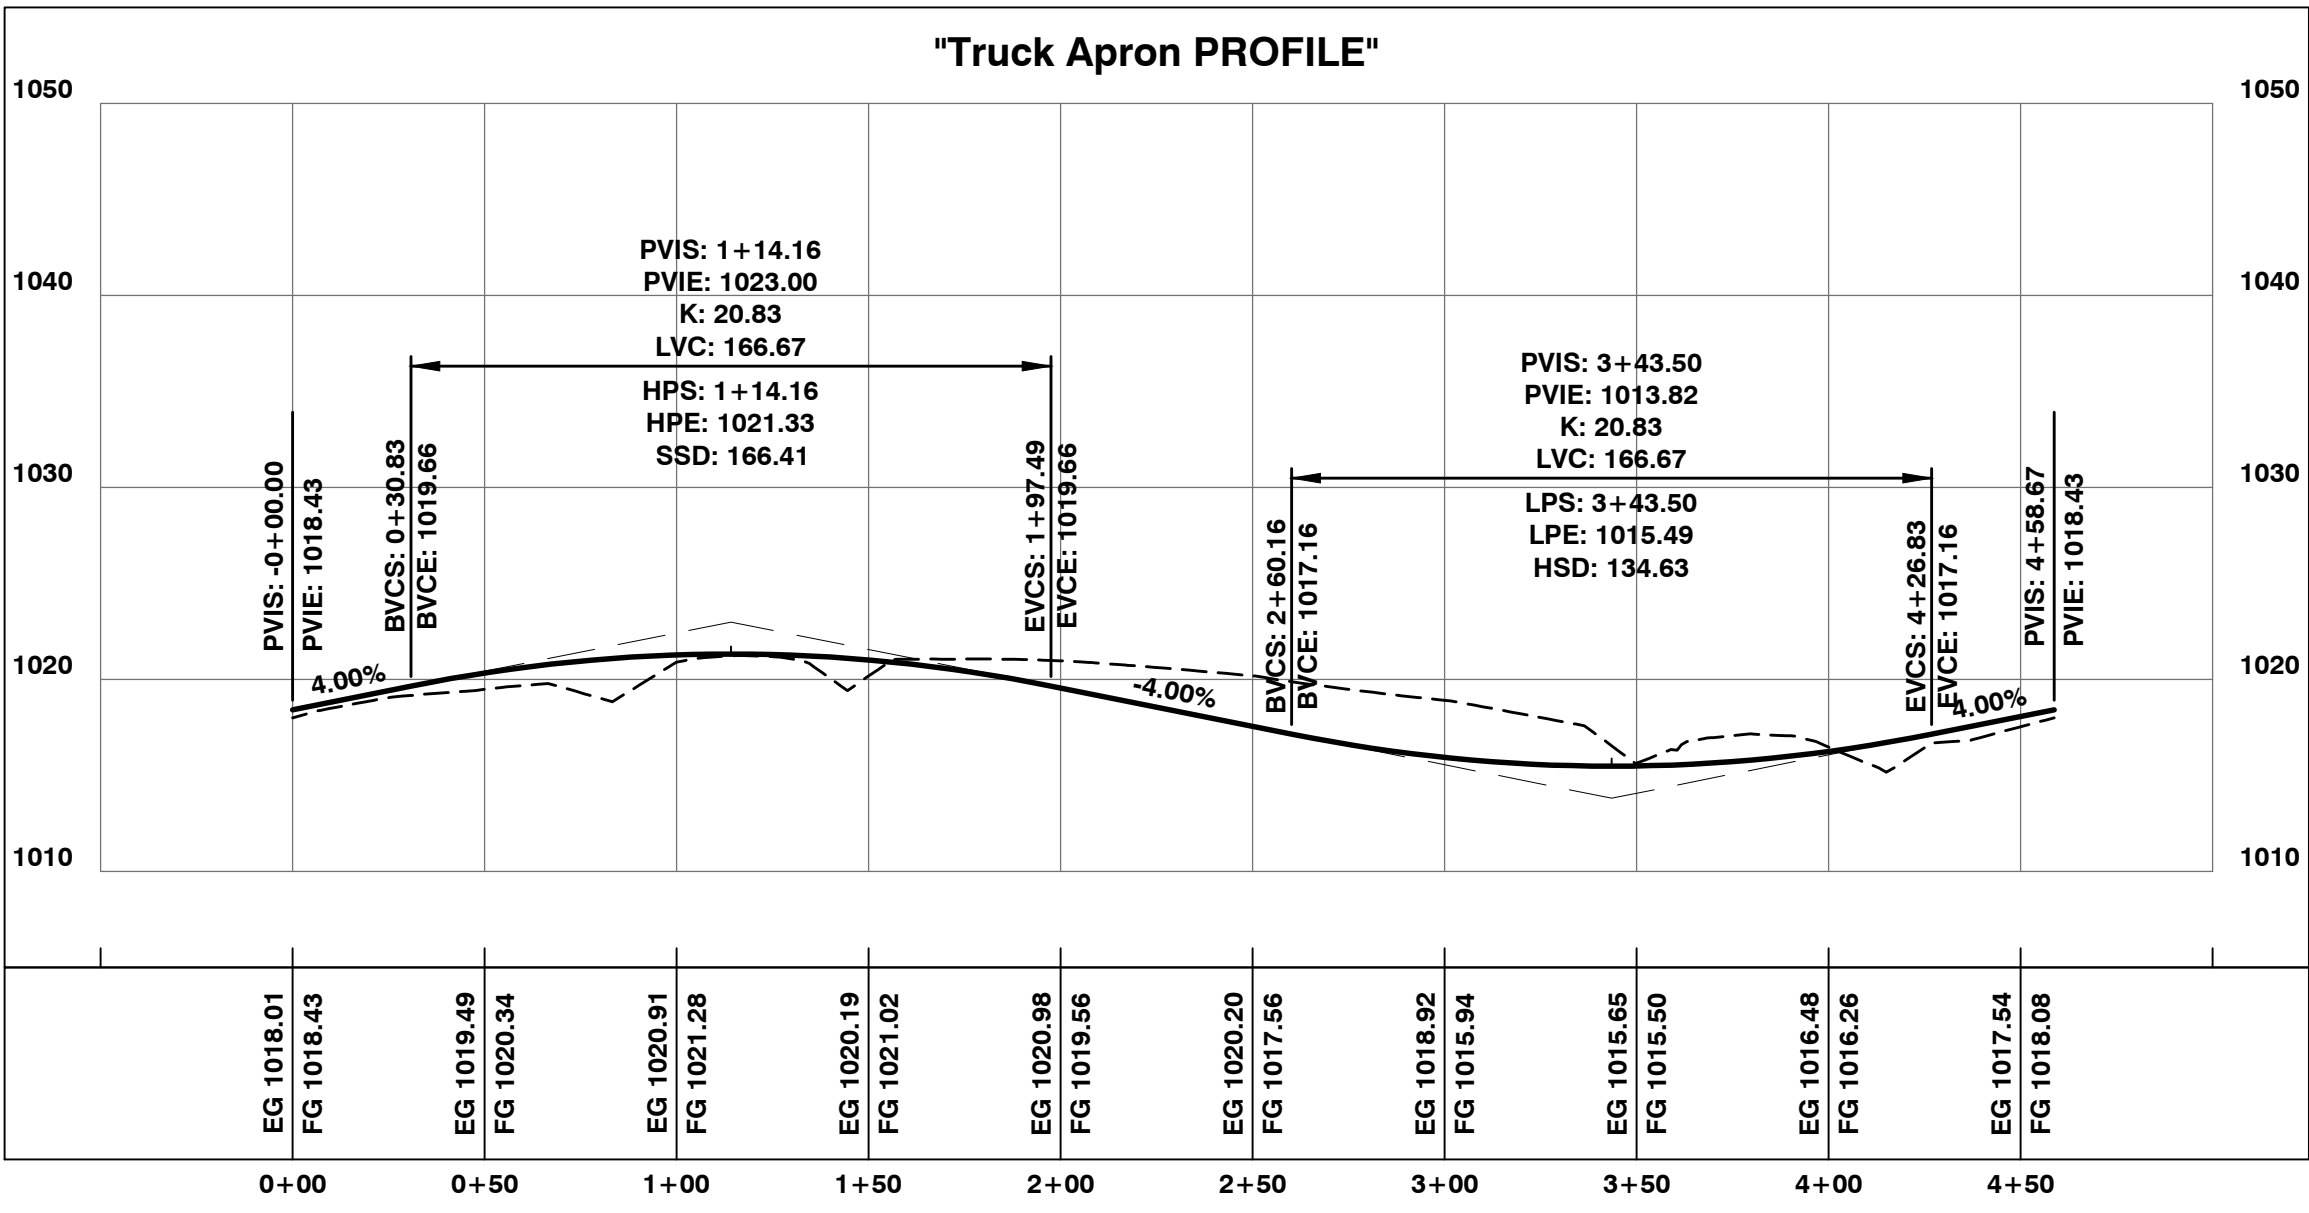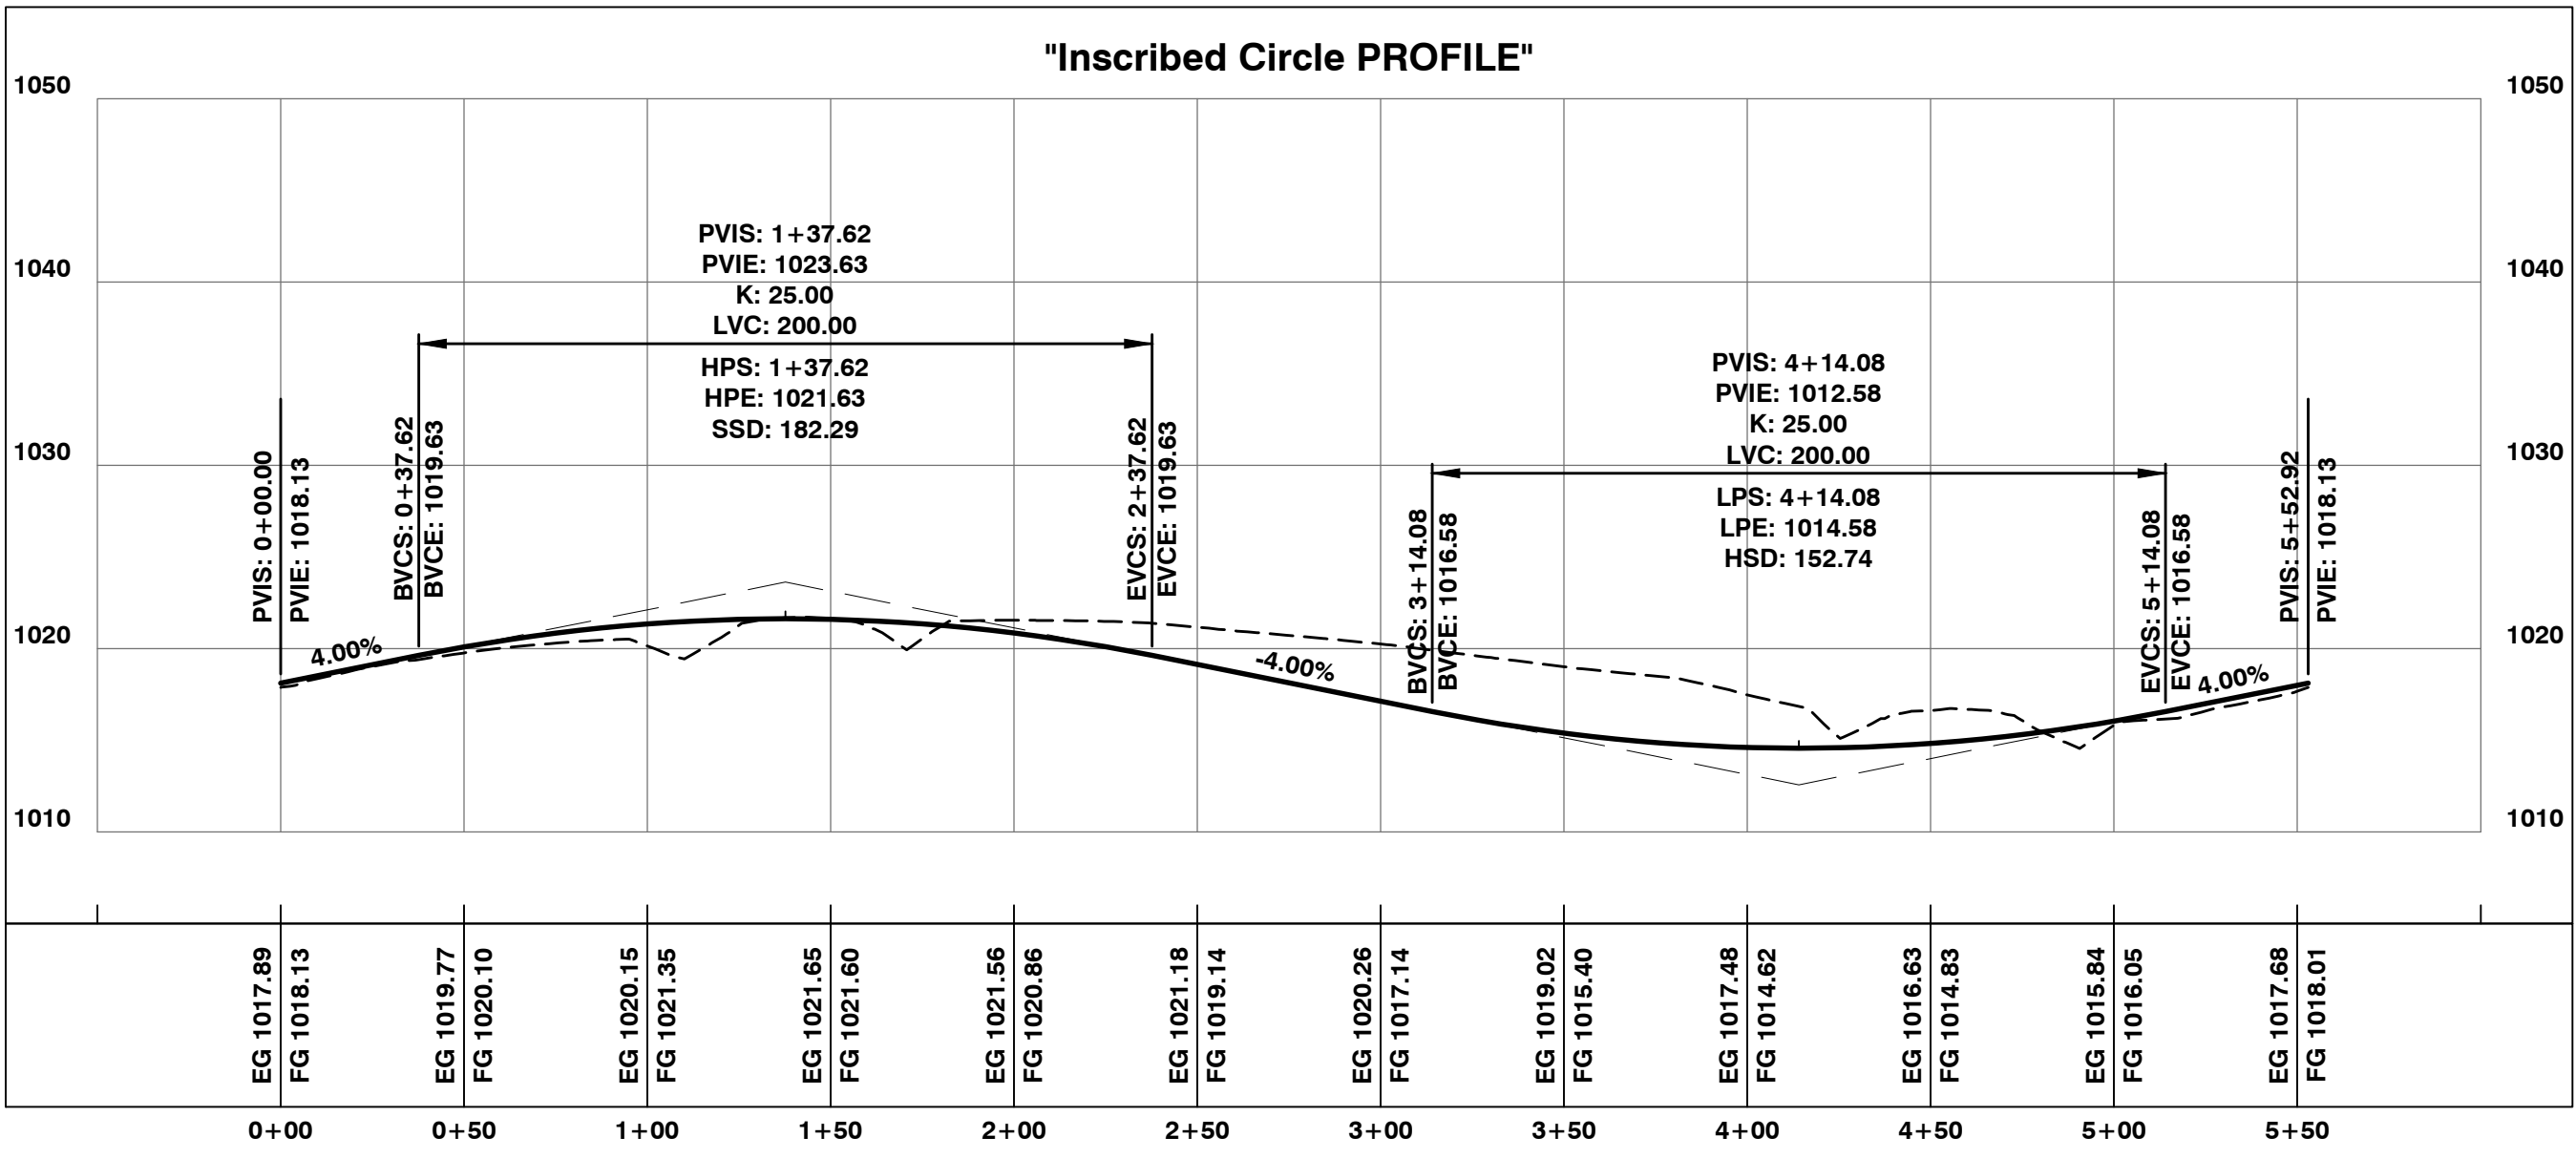

RELEASED FOR CONSTRUCTION
As Noted on Plan Review

Development Services Department
Lee's Summit, Missouri
08/08/2025

Certificates of Authority
Architecture: MO 318 / KS 241
Engineering: MO 4 / KS 241
Land Surveying: MO 123 / KS 36

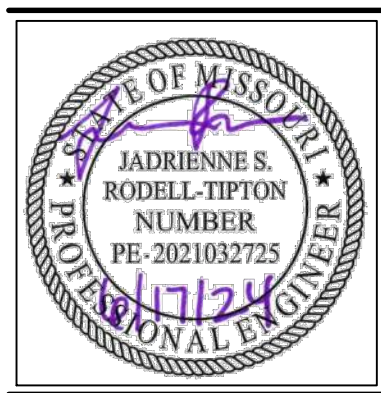

Jadrienne S. Rodell-Tipton, PE
PE-2021032725 (MISSOURI #)

© 2018 Powell CWM, Inc.
This drawing has been prepared by Powell CWM, Inc. This drawing is provided as an instrument of service by Powell CWM and is intended for use on this project only, pursuant to the Architectural Works Copyright Protection Act of 1990, all drawings, specifications, ideas and designs, including the overall form, arrangement and composition of spaces and elements appearing herein constitute the original copyrighted work of Powell CWM, Inc. Any reproduction, use or disclosure of information contained herein without prior written consent of Powell CWM, Inc. is strictly prohibited.

PREPARED FOR:
GRIFFIN RILEY
PROPERTY GROUP, LLC
21 SE 29th TERRACE,
LEE'S SUMMIT, MO 64082


PUBLIC IMPROVEMENT PLANS
BLUE PARKWAY
LEE'S SUMMIT, JACKSON COUNTY, MO

REVISIONS	NO.	DATE / DESCRIPTION
	1	
	2	
	3	
	4	
	5	
	6	

PROJECT #: 22-2087
ISSUE DATE: 03-28-2023

PERMIT



ROUNDABOUT
PROFILES

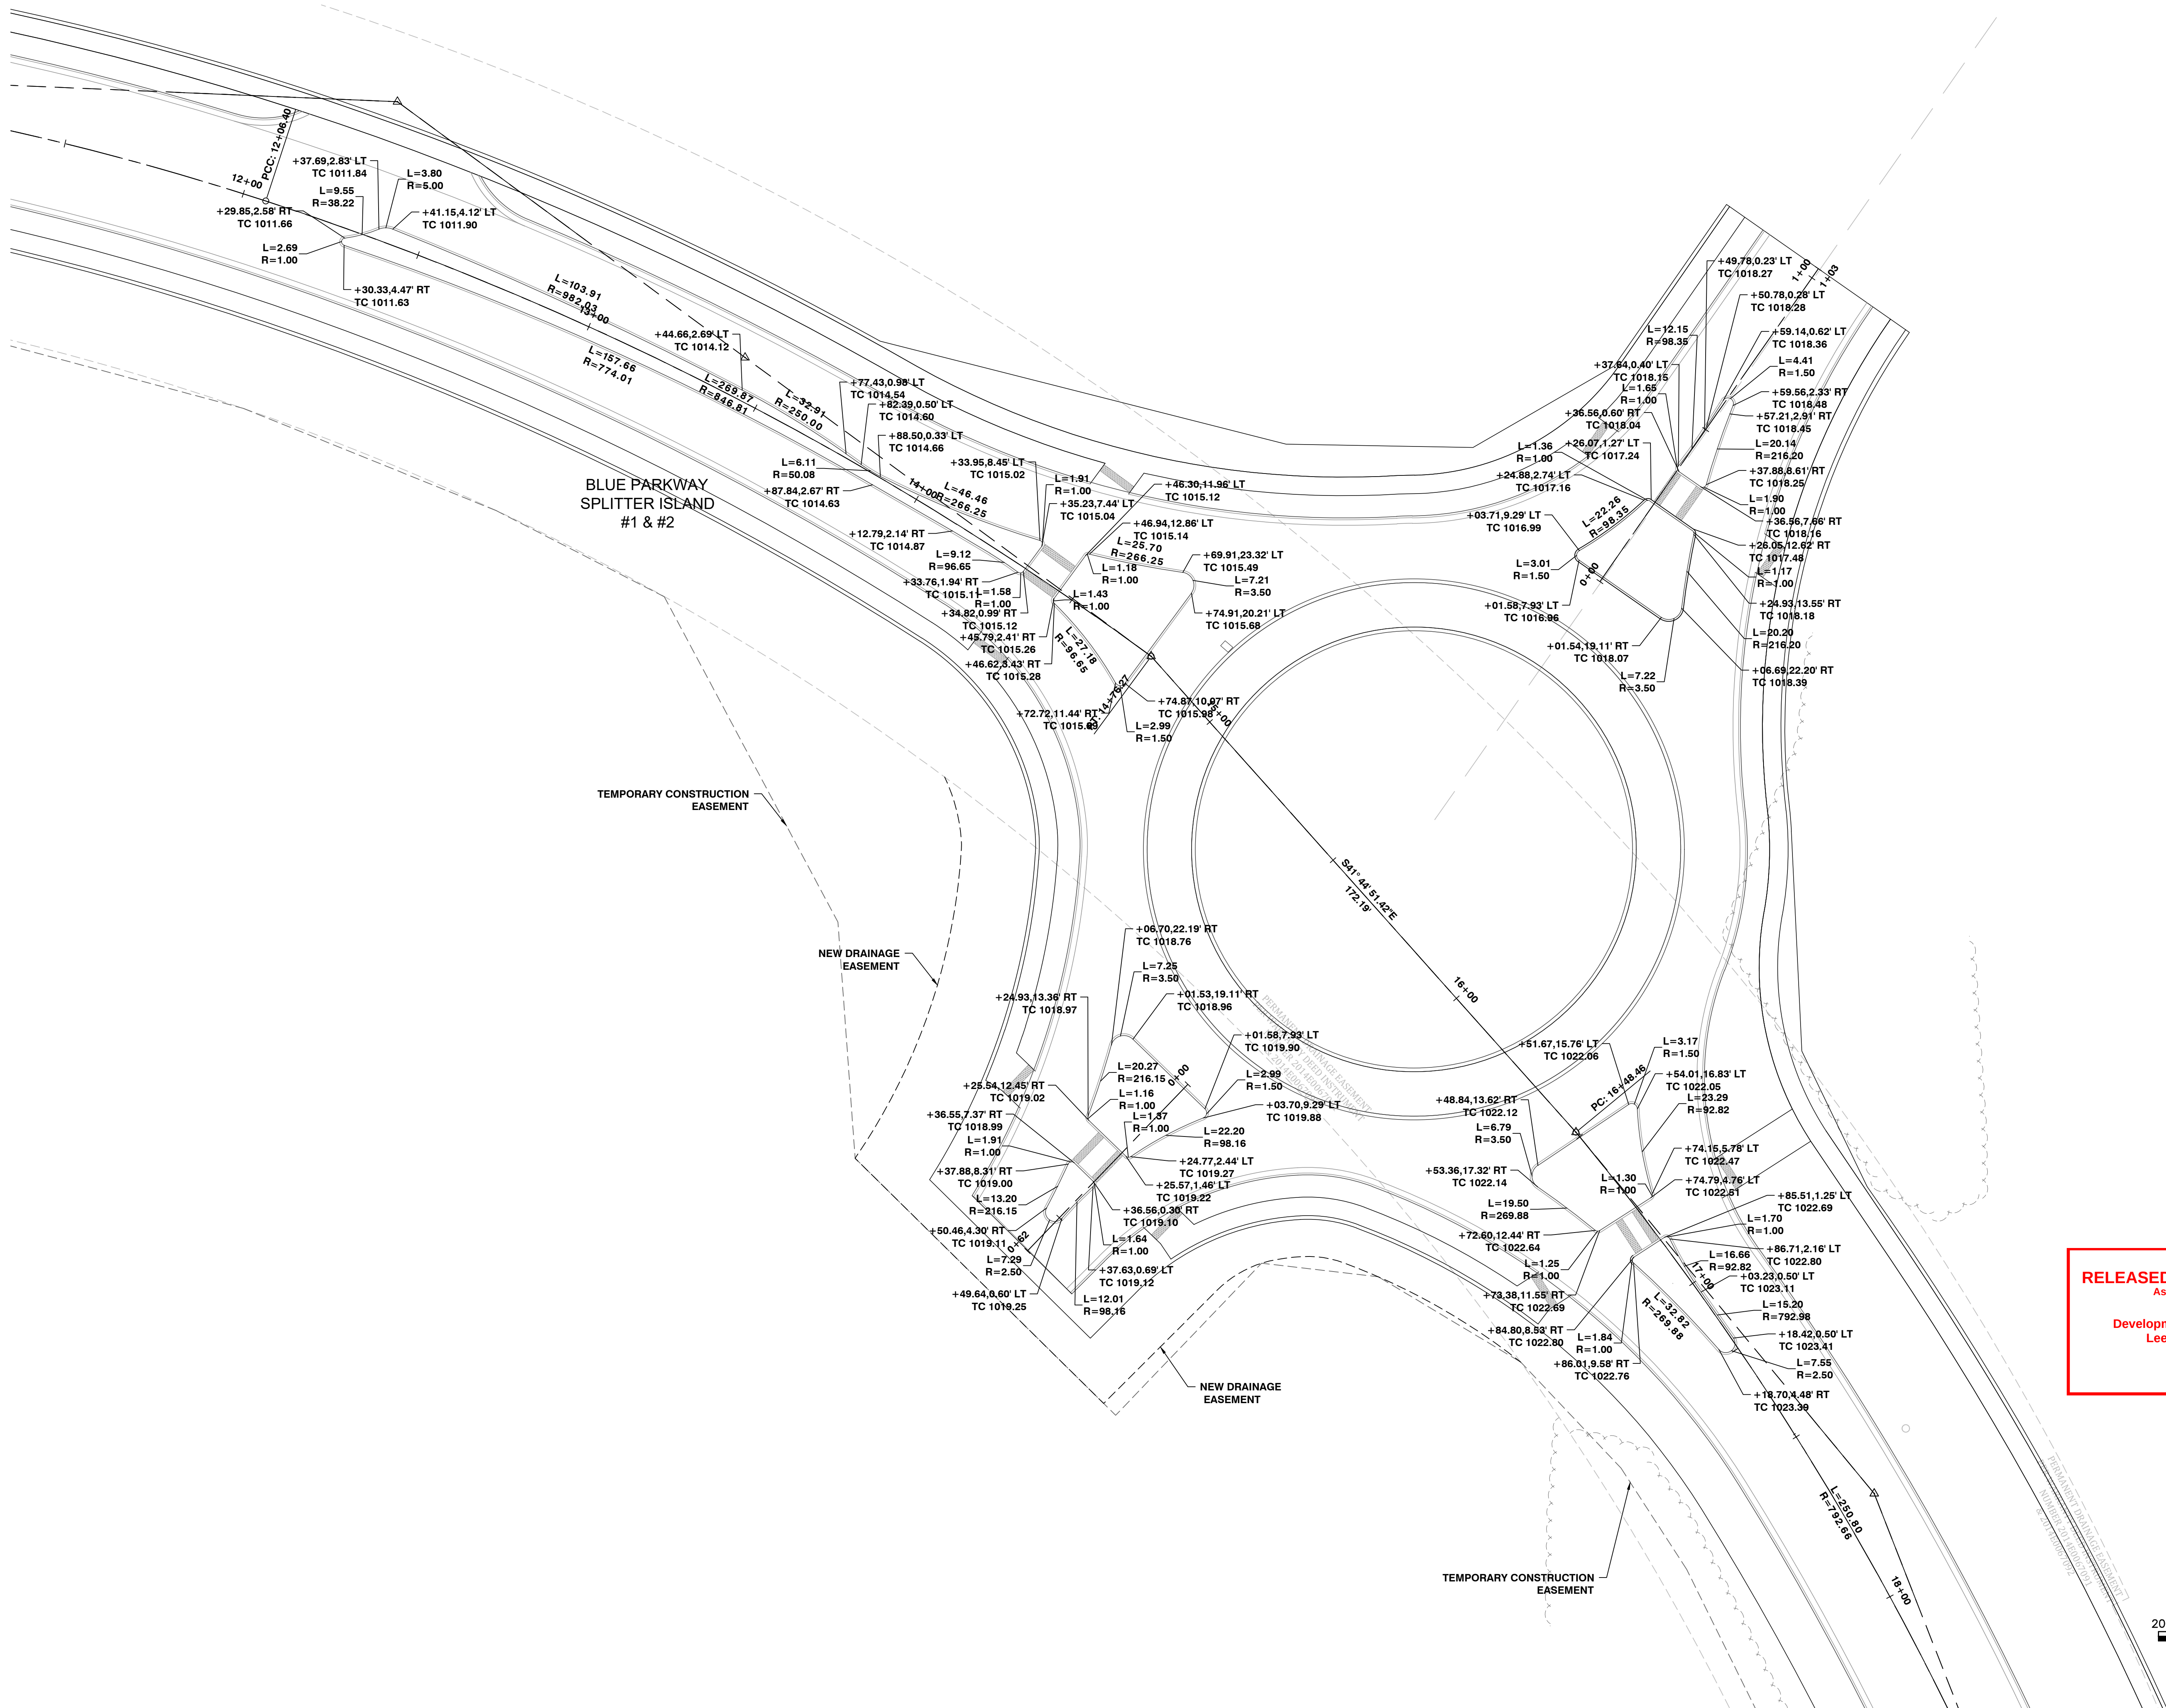

RELEASED FOR CONSTRUCTION
As Noted on Plan Review

Development Services Department
Lee's Summit, Missouri

08/08/2025

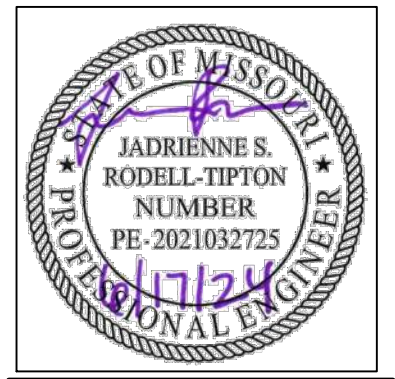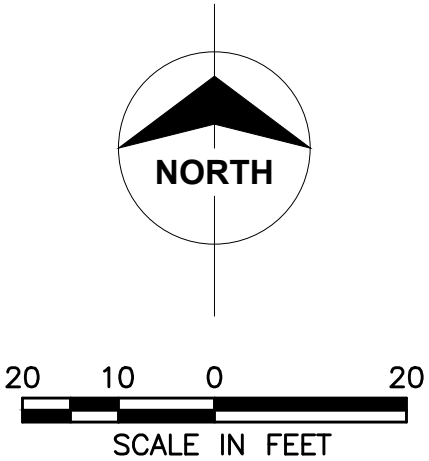

Jadrienne S. Rodell-Tipton, PE
PE-2021032725 (MISSOURI #)

© 2018 Powell CWM, Inc.
This drawing has been prepared by Powell CWM, Inc. This drawing is provided as an instrument of service by Powell CWM and is intended for use on this project only, pursuant to the Architectural Works Copyright Protection Act of 1990, all drawings, specifications, ideas and designs, including the overall form, arrangement and composition of spaces and elements appearing herein constitute the original copyrighted work of Powell CWM, Inc. Any reproduction, use or disclosure of information contained herein without prior written consent of Powell CWM, Inc. is strictly prohibited.

PREPARED FOR:
GRIFFIN RILEY
PROPERTY GROUP, LLC
21 SE 29th TERRACE,
LEE'S SUMMIT, MO 64082

PUBLIC IMPROVEMENT PLANS
BLUE PARKWAY
LEE'S SUMMIT, JACKSON COUNTY, MO

REVISIONS	NO.	DATE / DESCRIPTION
	1	
	2	
	3	
	4	
	5	
	6	

PROJECT #: 22-2087
ISSUE DATE: 03-28-2023

PERMIT

SPLITTER ISLAND
DETAILS

