




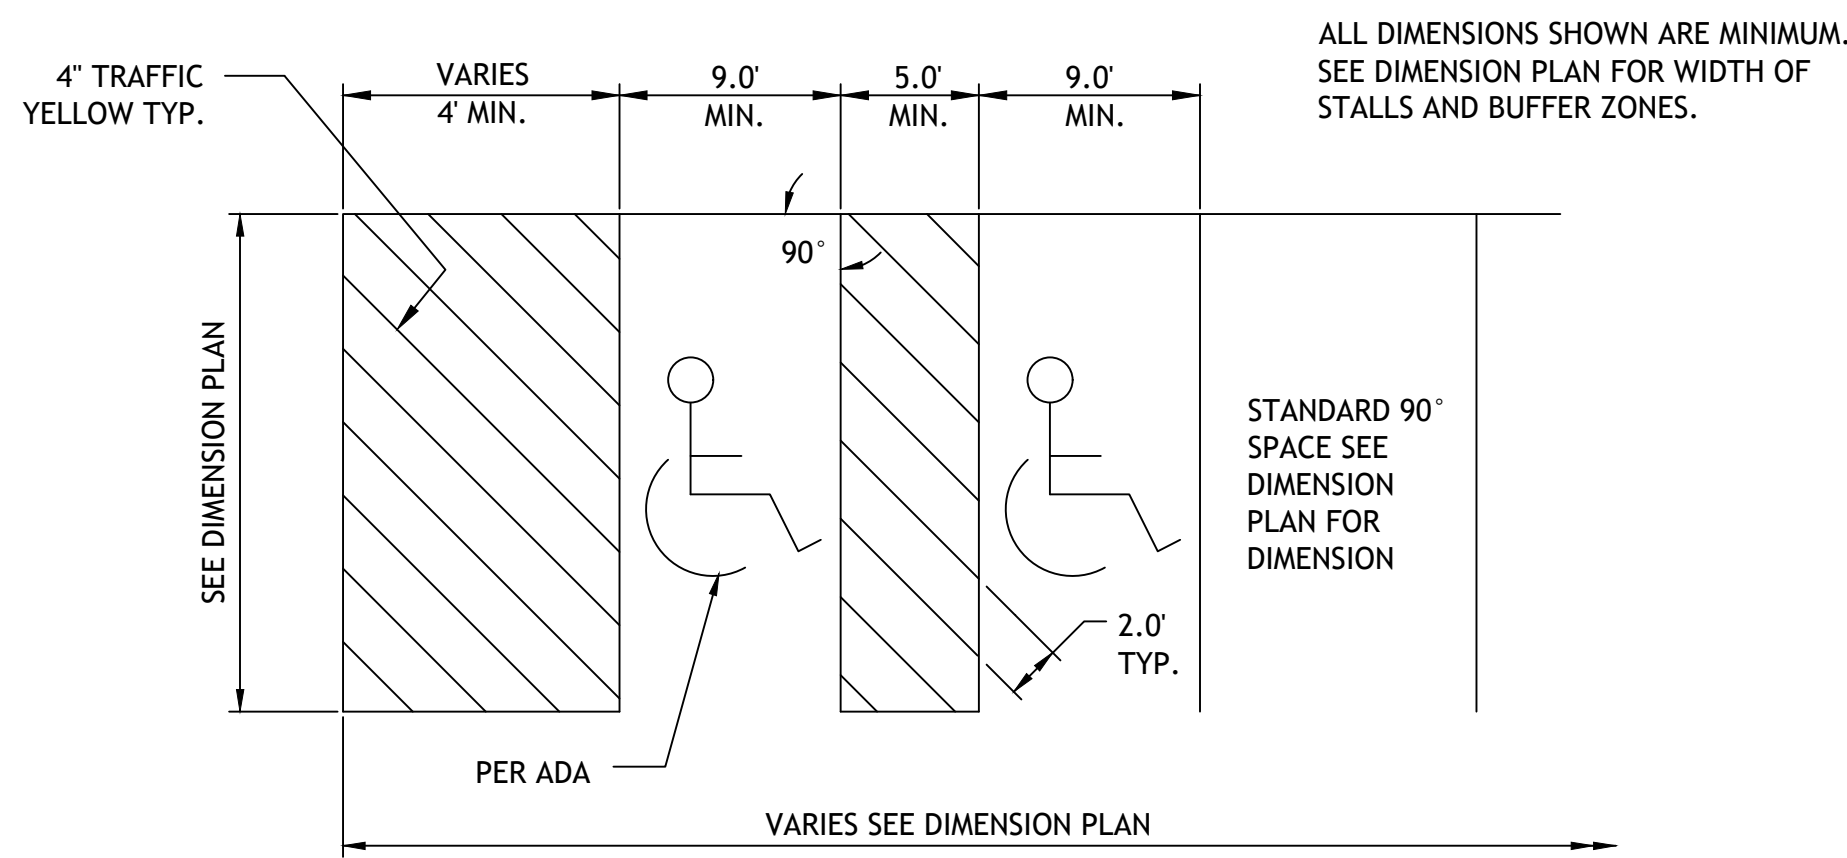


NOTE: PARKING SPACES AND ACCESS ISLES SHALL BE LEVEL WITH SURFACE SLOPES NOT EXCEEDING 1:50 IN ALL DIRECTIONS

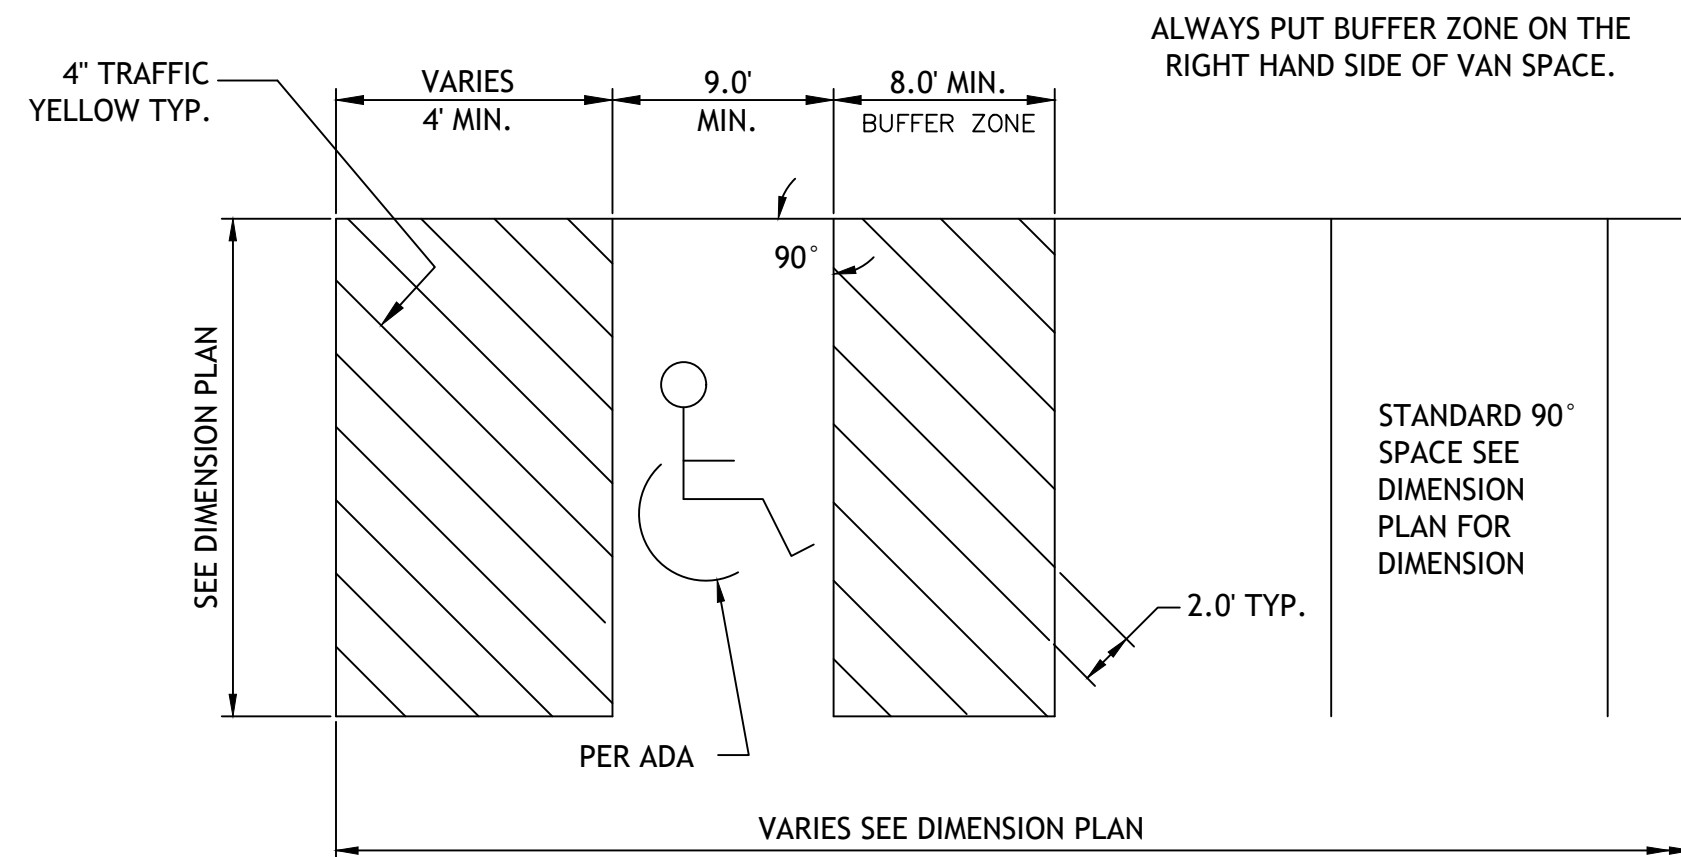




90° ACCESSIBLE & VAN ACCESSIBLE SPACE STRIPING

PK1

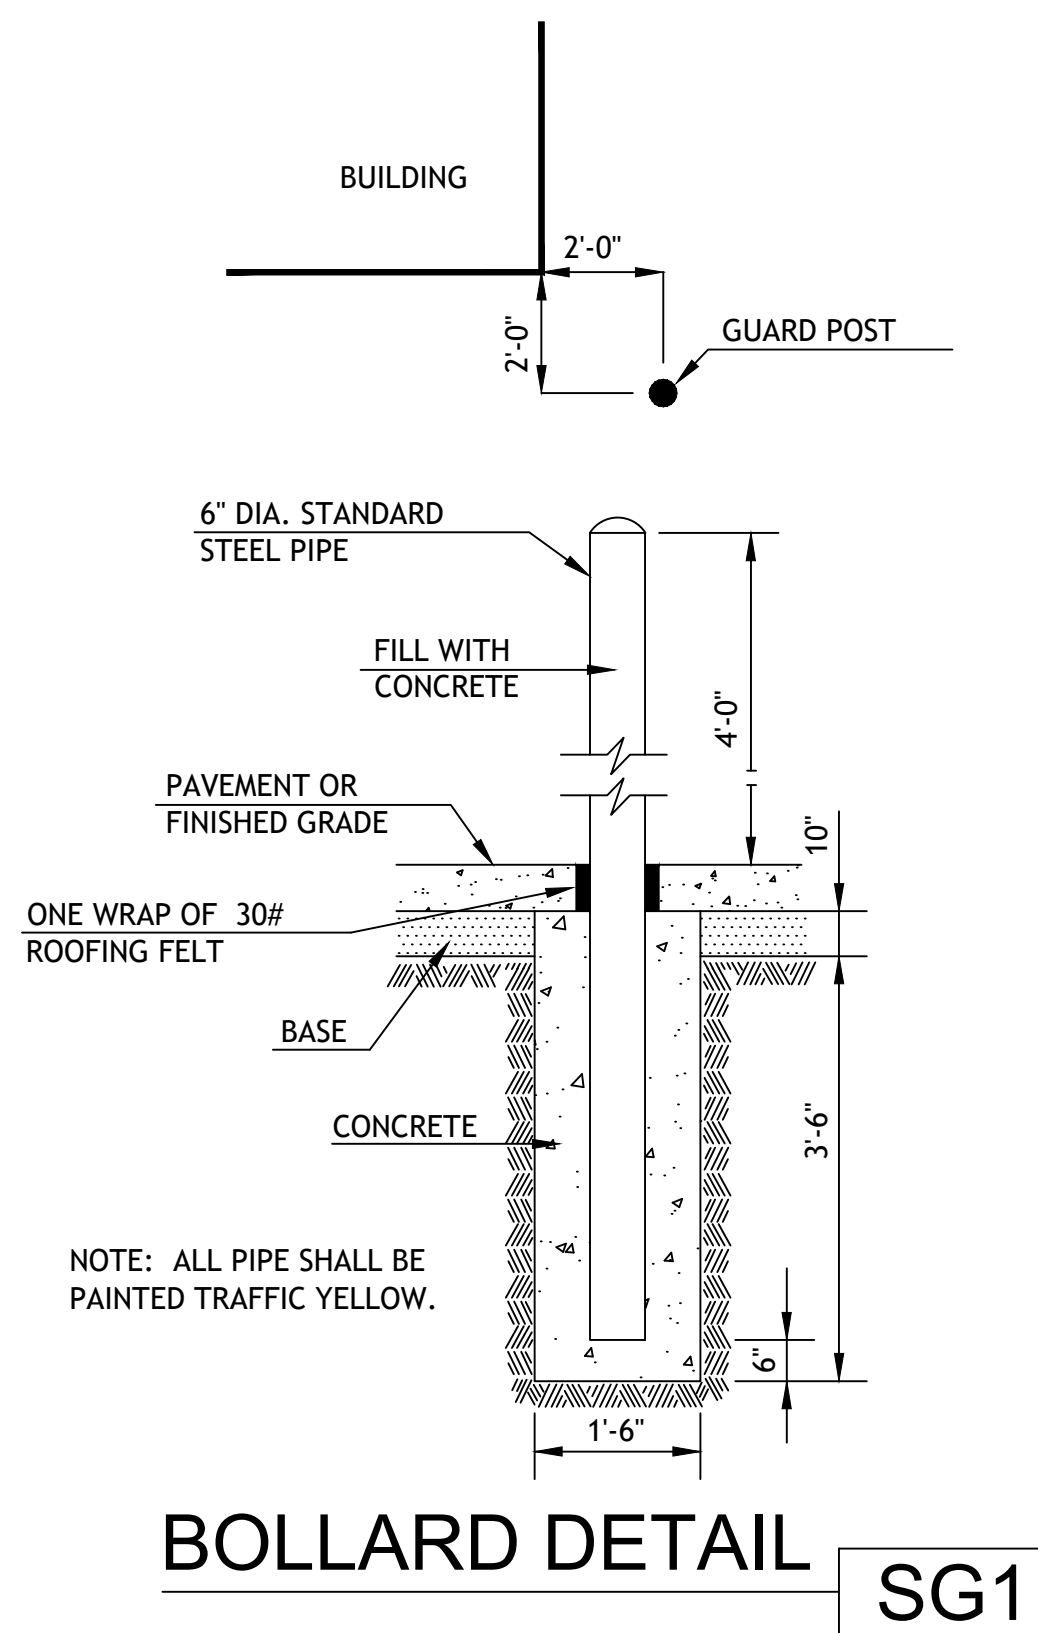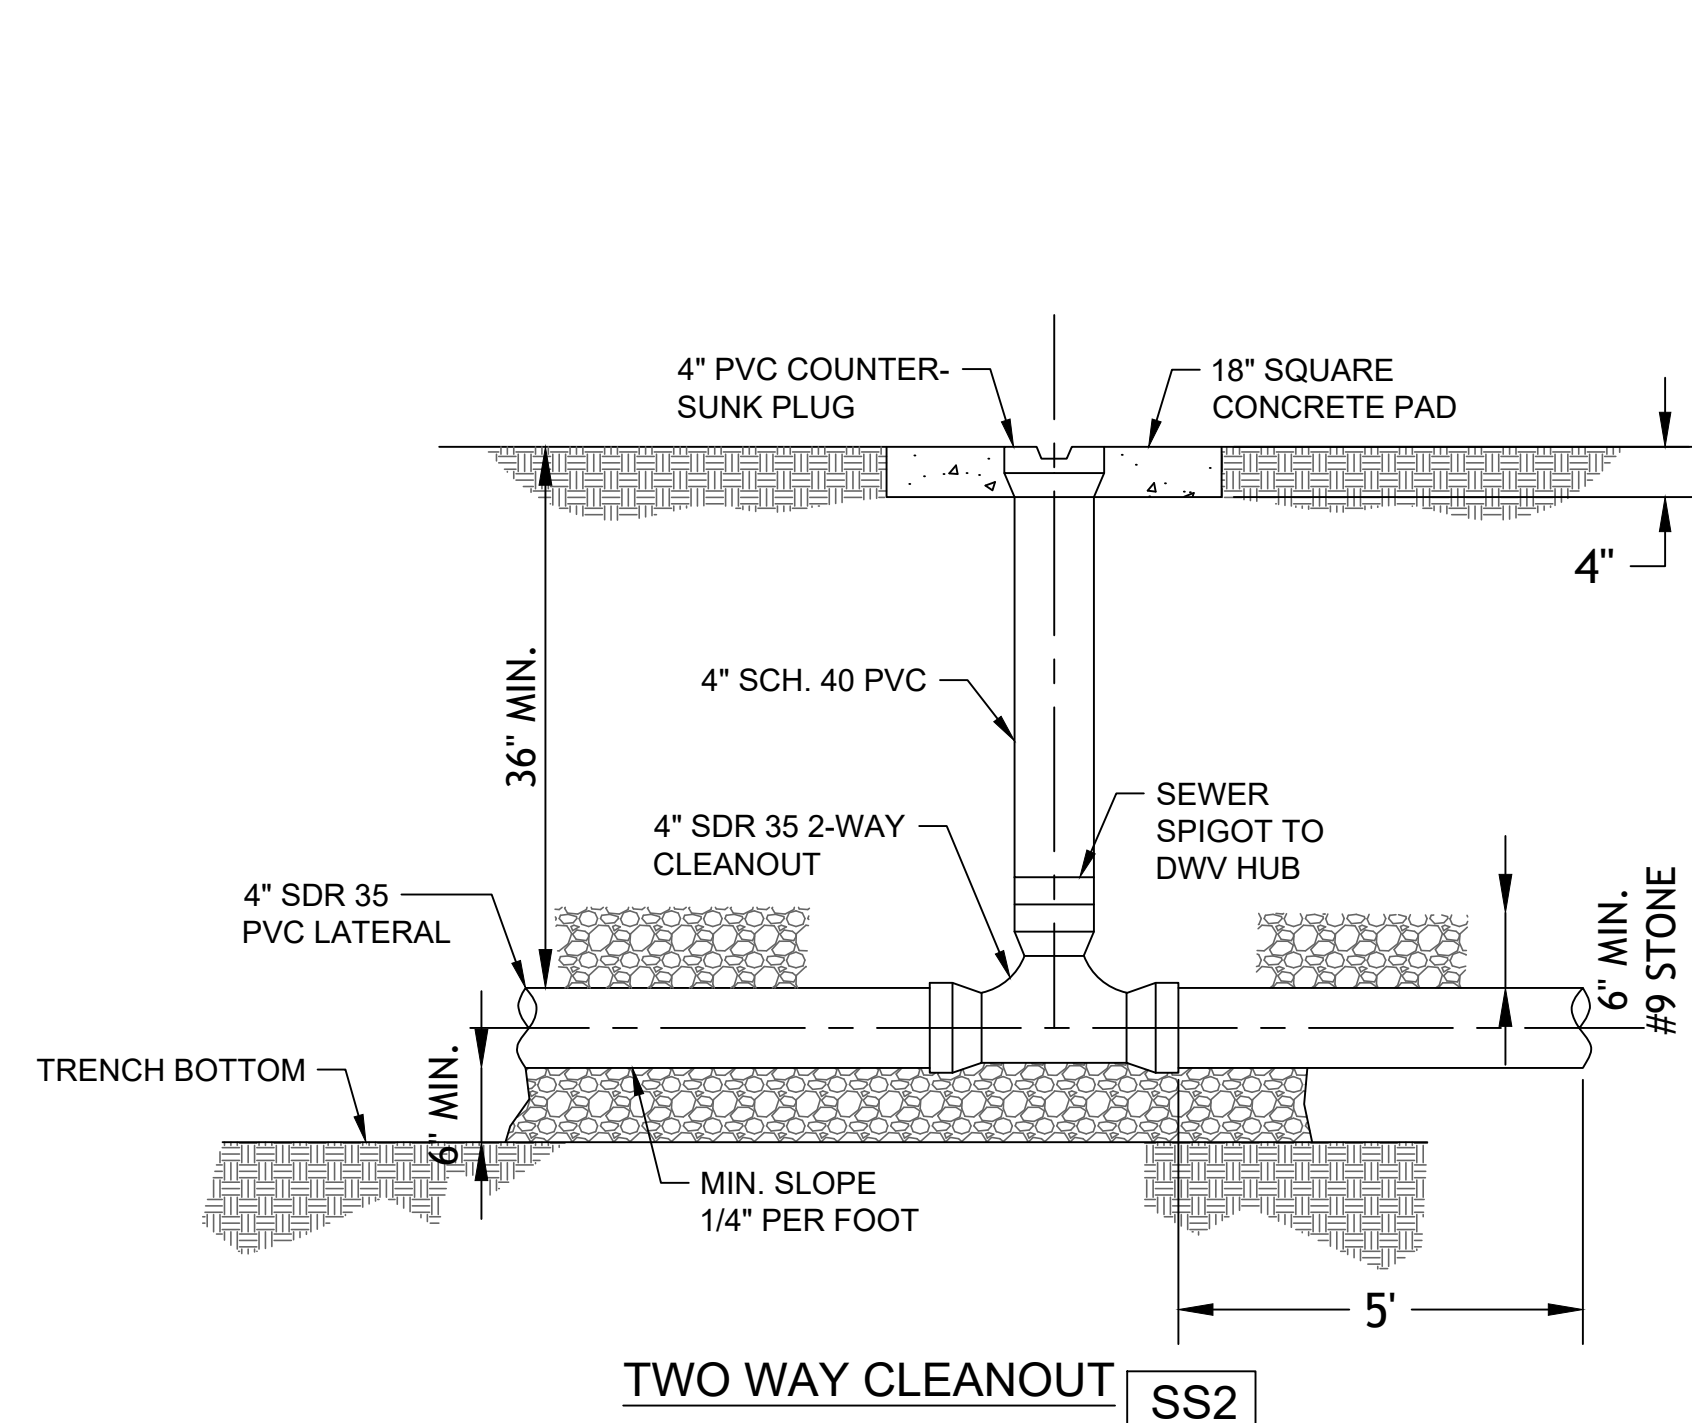


CLEAN-OUT

CO

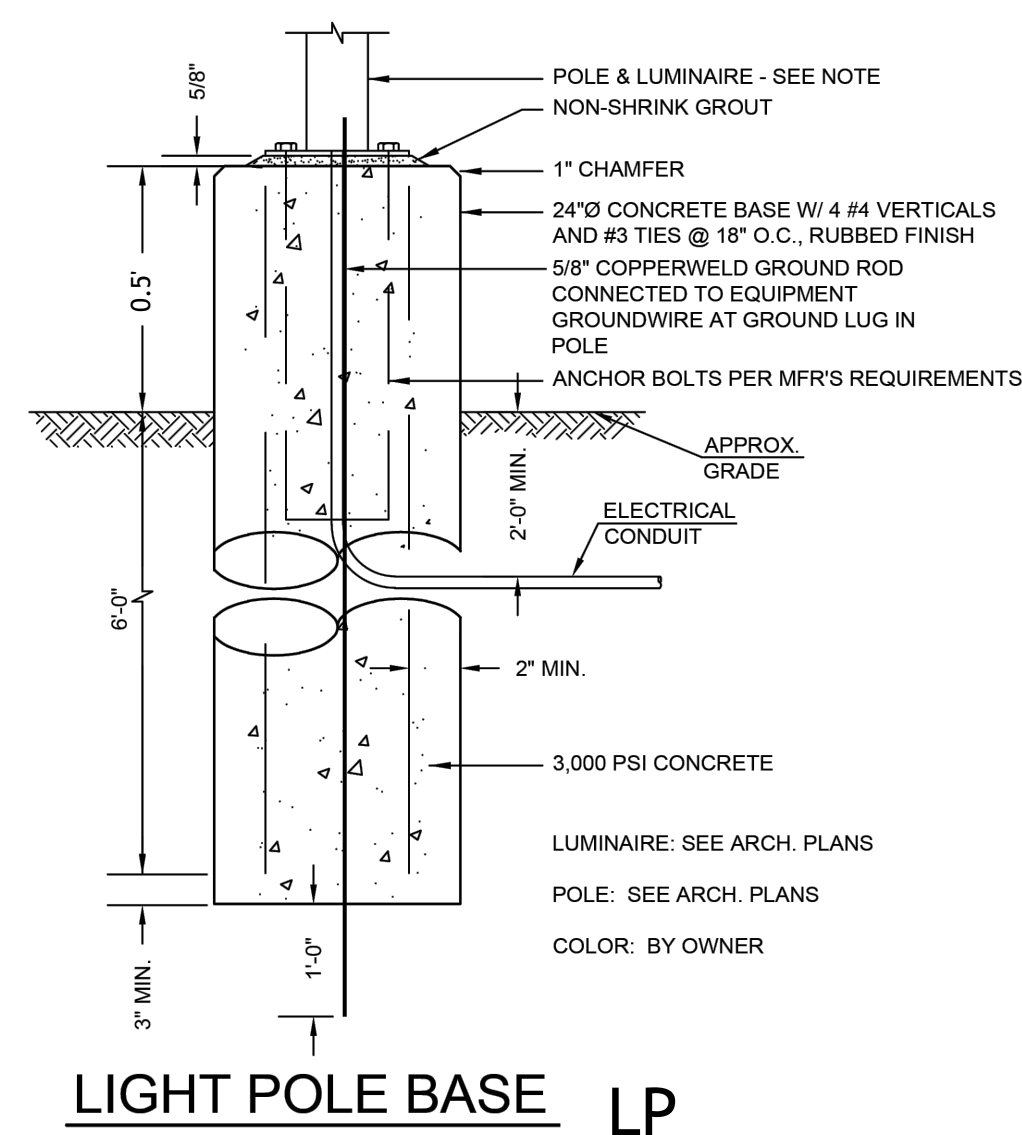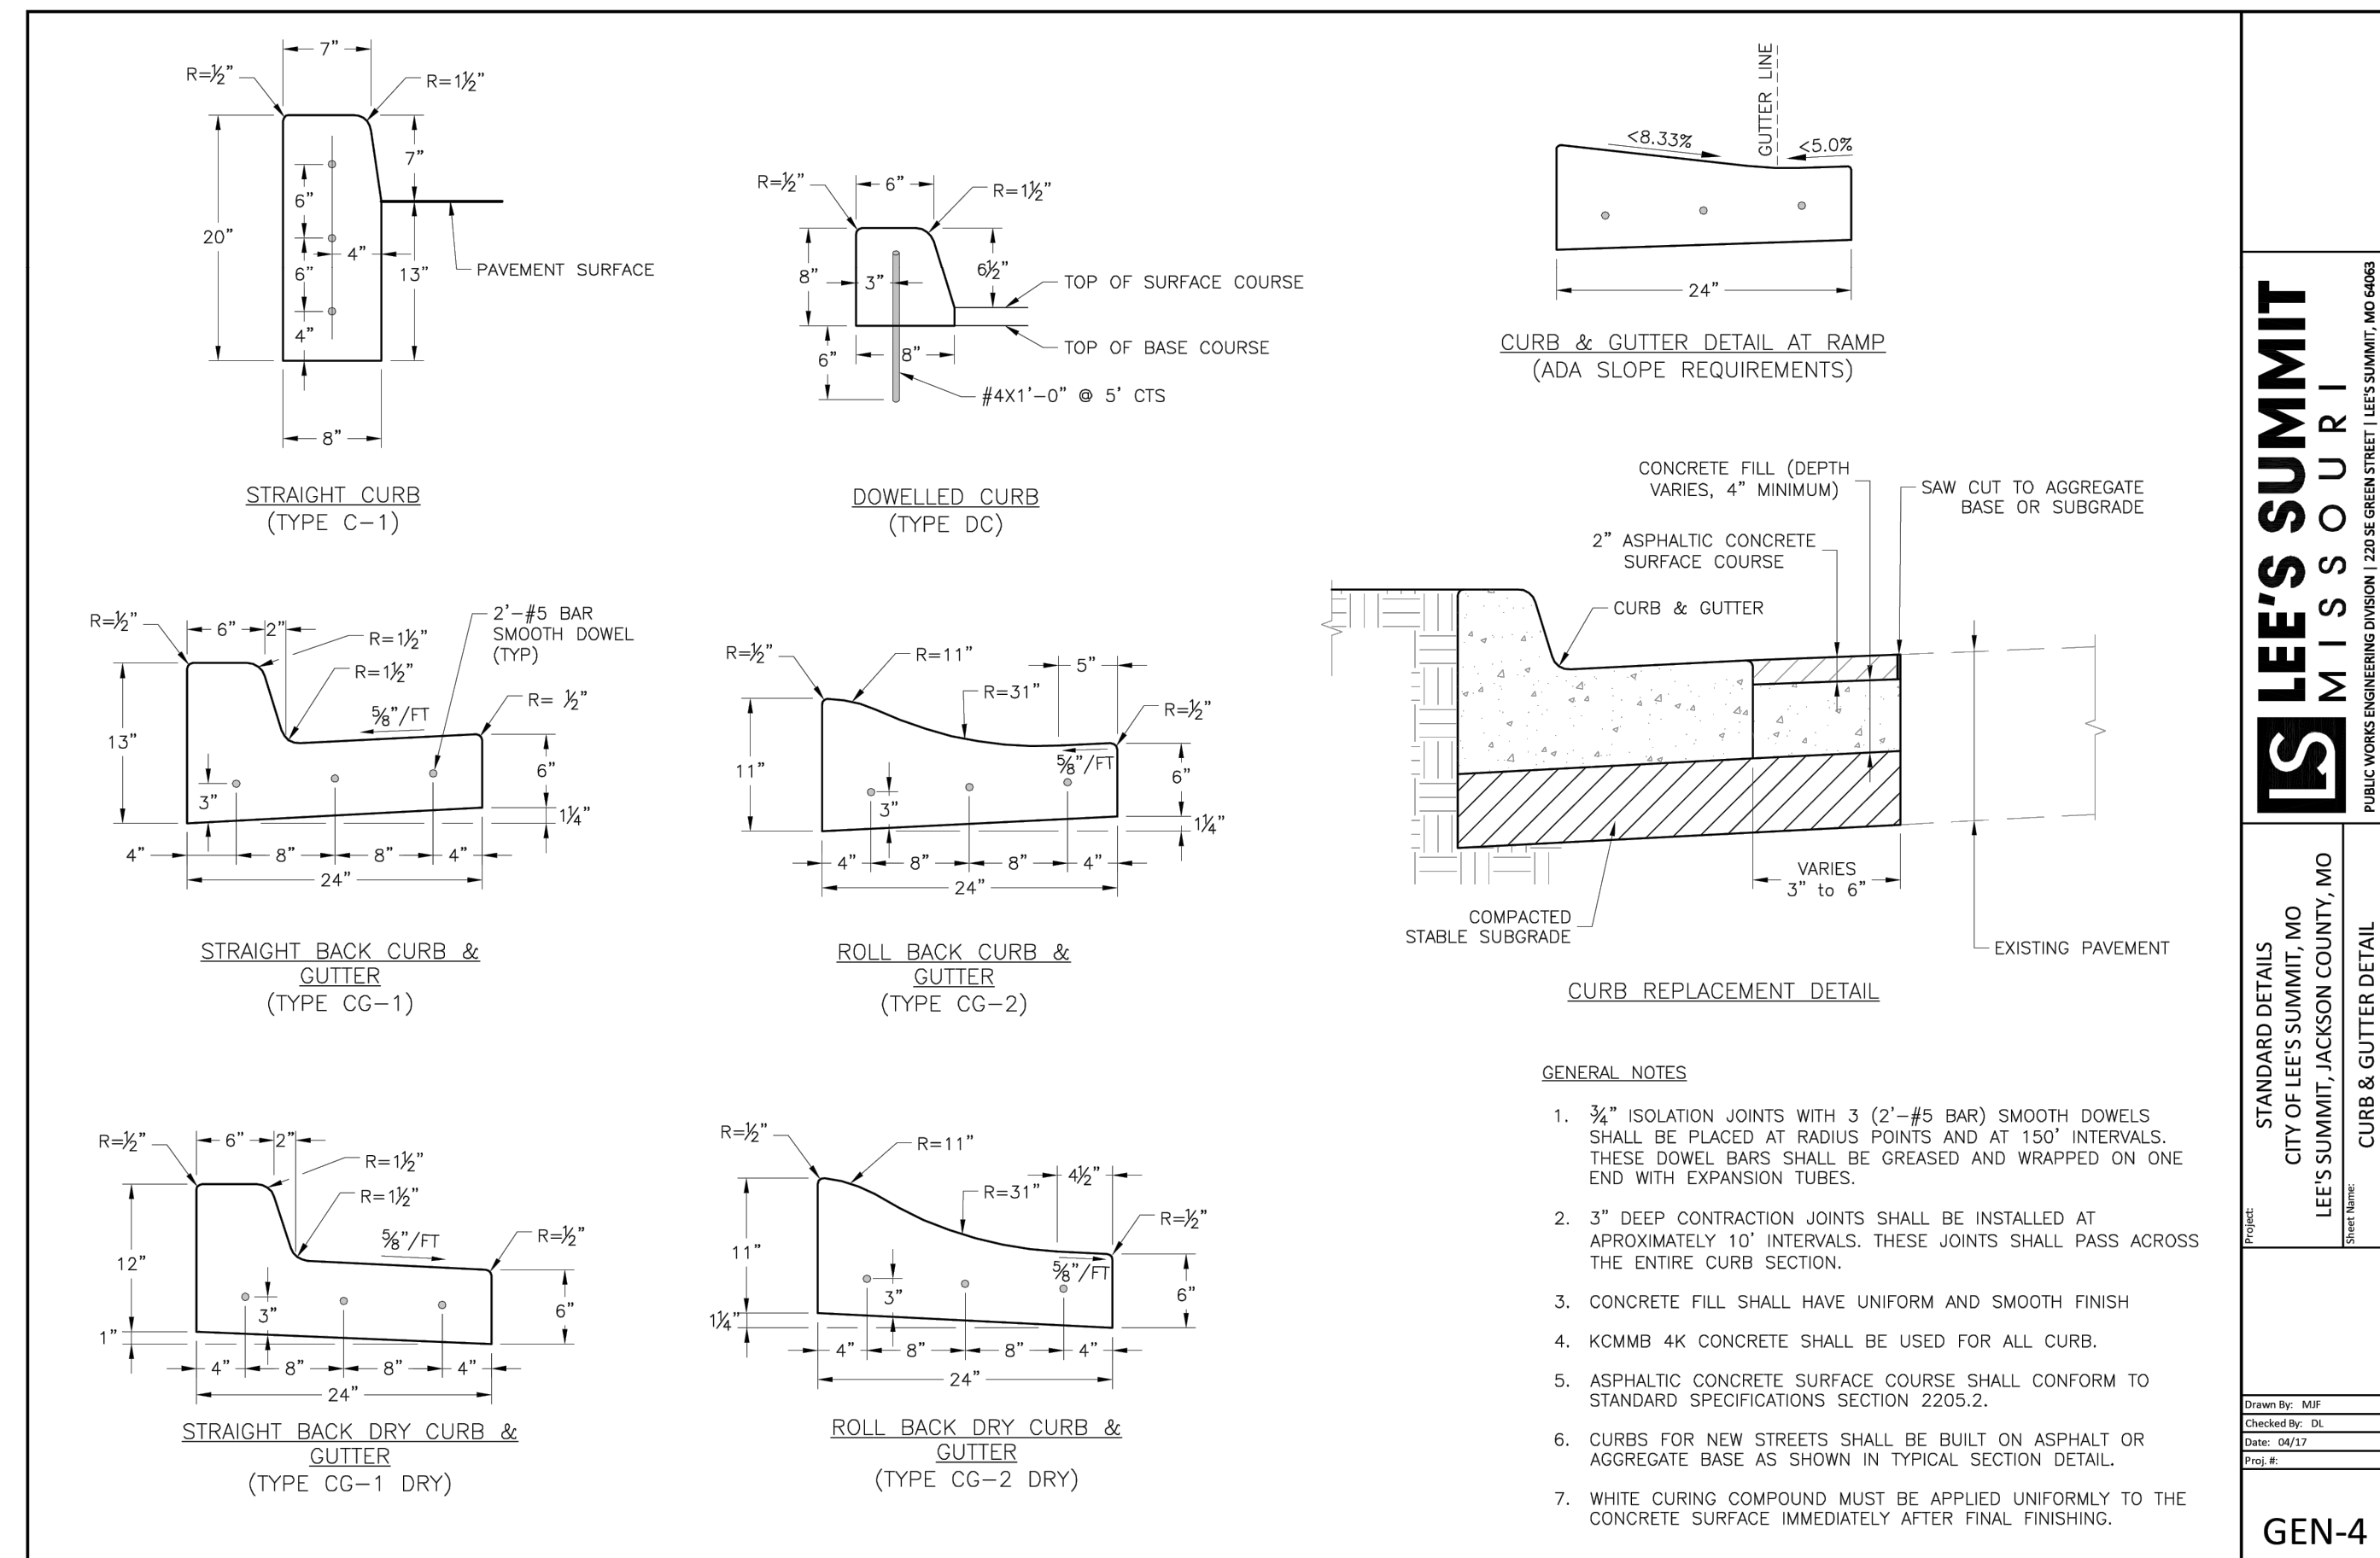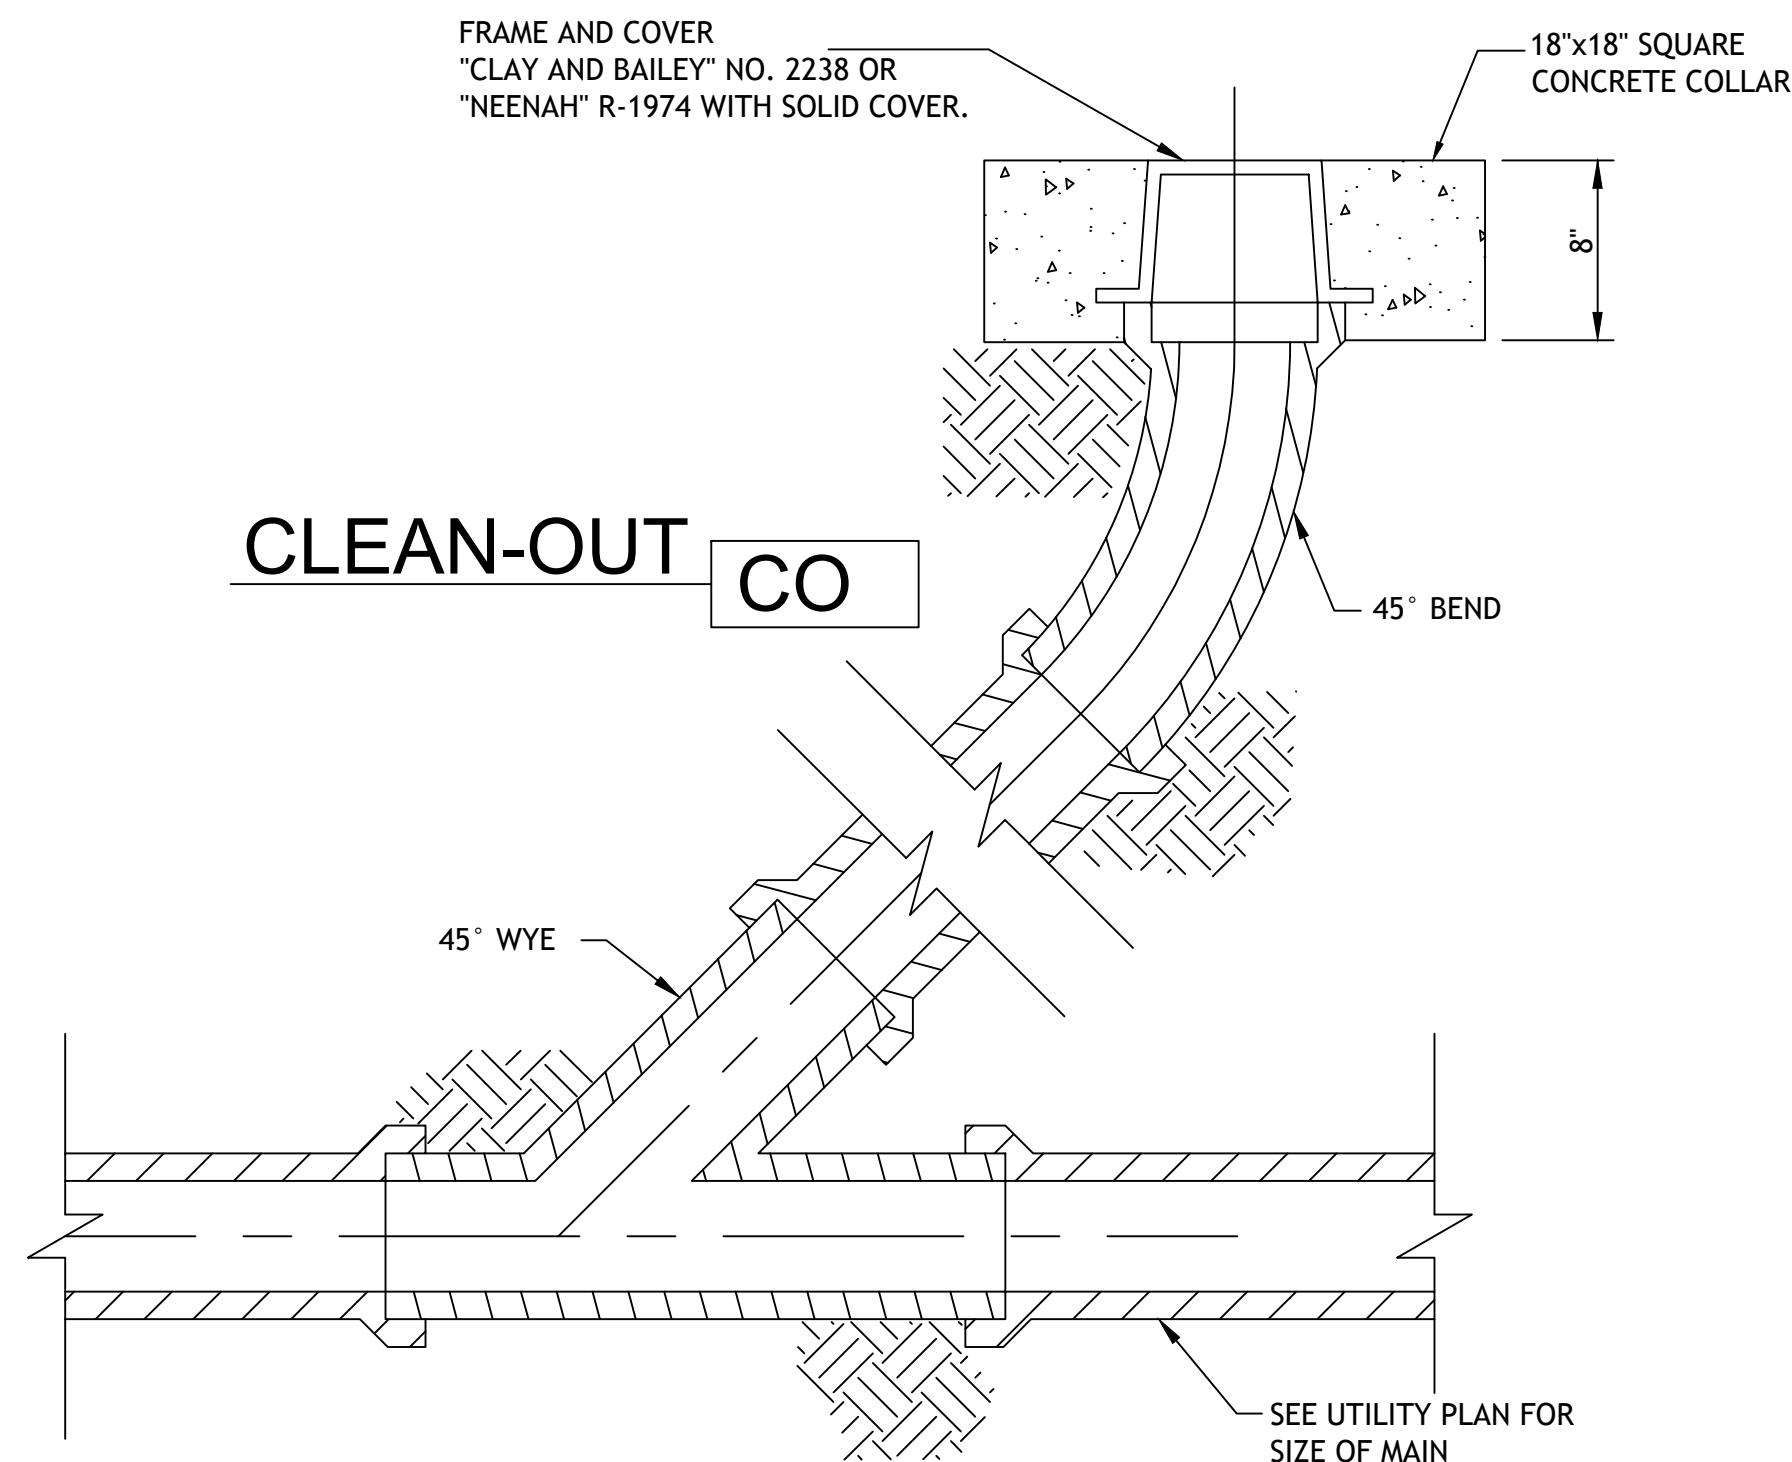

RELEASED FOR CONSTRUCTION
As Noted on Plans Review
Development Services Department
Lee's Summit, Missouri
08/12/2025

Drawings and/or Specifications are original proprietary work and property of the Engineer and intended specifically for this project. Use of items contained herein without consent of the Engineer is prohibited. Drawings illustrate best information available to the Engineer. Field verification of actual elements, conditions, and dimensions is required.

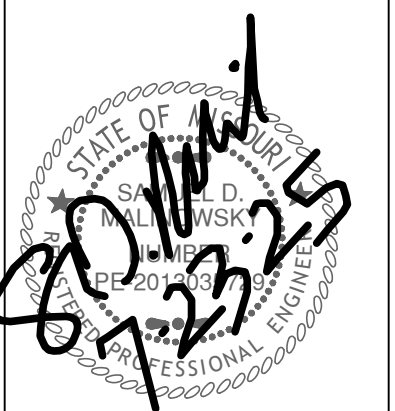

Revisions
11-28-23 CITY COMMENTS
12-14-23 CITY COMMENTS
5-7-24 MONUMENT SIGN
5-31-24 BLOCK WALL
7-29-24 PER CLIENT
1-23-25 PER CLIENT
6-24-25 RETAINING WALL
7-23-25 PER CLIENT

LOT 11A OF
WEST PRYOR
LEE'S SUMMIT, MISSOURI