


AS GRADED PLOT PLAN

Ordered by: Trumark Homes
Description: Lot 169, Woodside Ridge 2nd Plat in Lee's Summit, MO.
Address: 2117 NW O'BRIEN ROAD
Lot Area 12254 sf

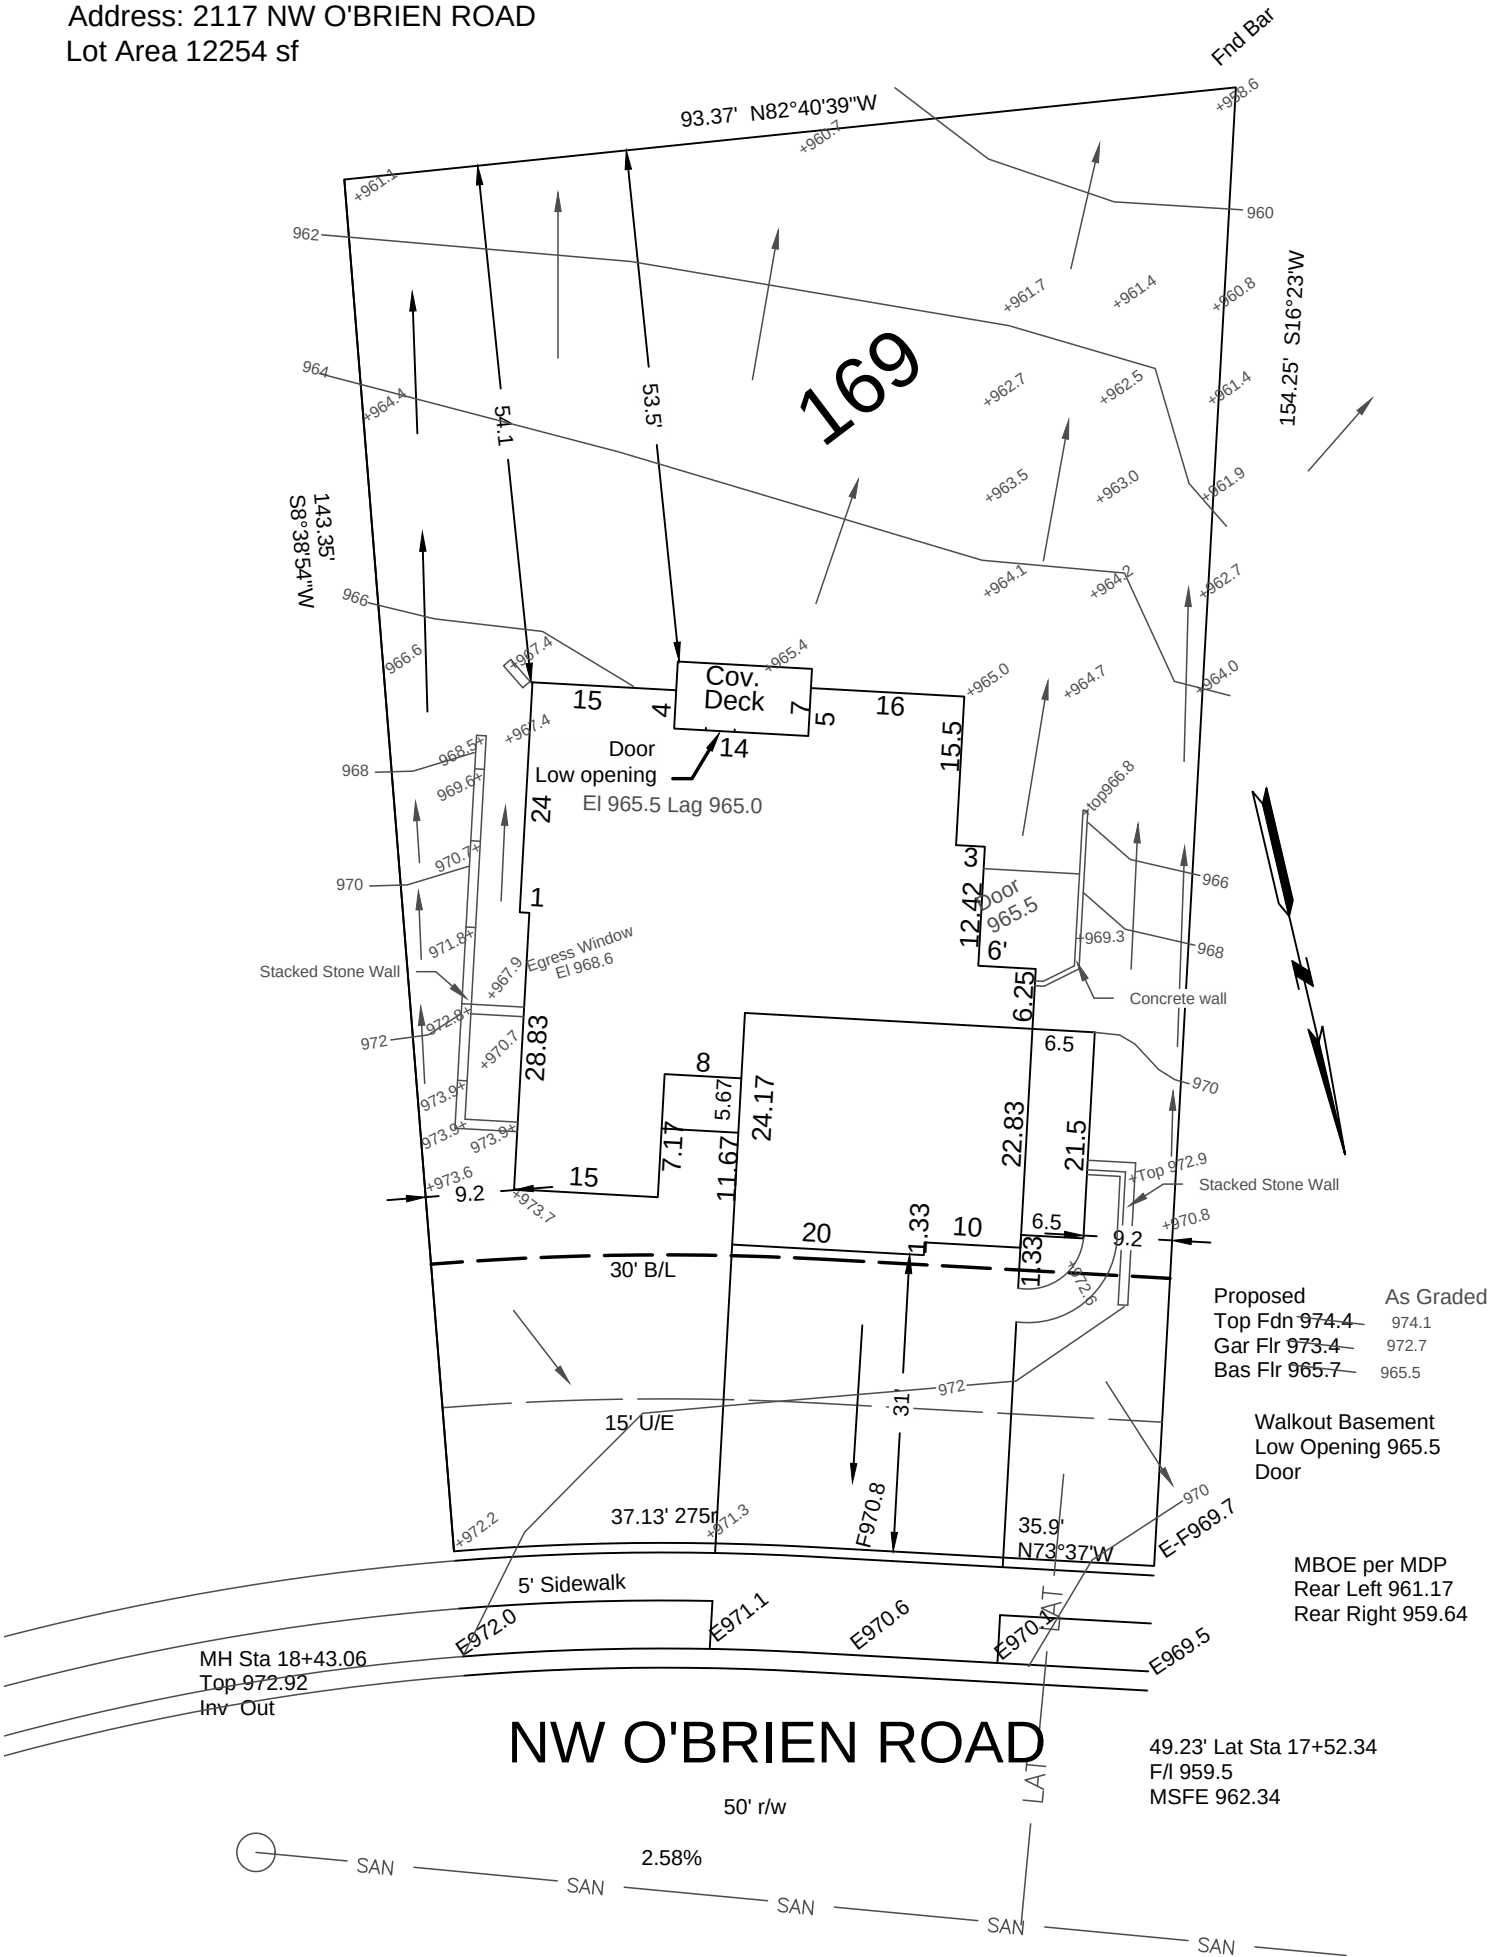

Grades Shown are as of 08-25-2025

→ = DRAINAGE PATTERN

LEE BODENHEIMER, L.S.
Land Surveyor

CONSTRUCTION ENGINEERING SERVICES, INC.
16810-C East 40 Highway
Independence, MO 64055
(816)478-2323
lee@engineeringkc.com
SCALE: 1" = 20'
DATE: 11-12-2024 & 08-25-2025
JOB NO: 19221 & 19556

STATE OF MISSOURI
LEE N. BODENHEIMER
REGISTERED LAND SURVEYOR
NUMBER LS-2114