


AS GRADED PLOT PLAN

Ordered by:Elevate Design and Build
Description:Lot 168, Hook Farms 2nd Plat, in Lee's Summit, MO
Address: 2623 SW Firefly Lane
Lot Area 14957 SF

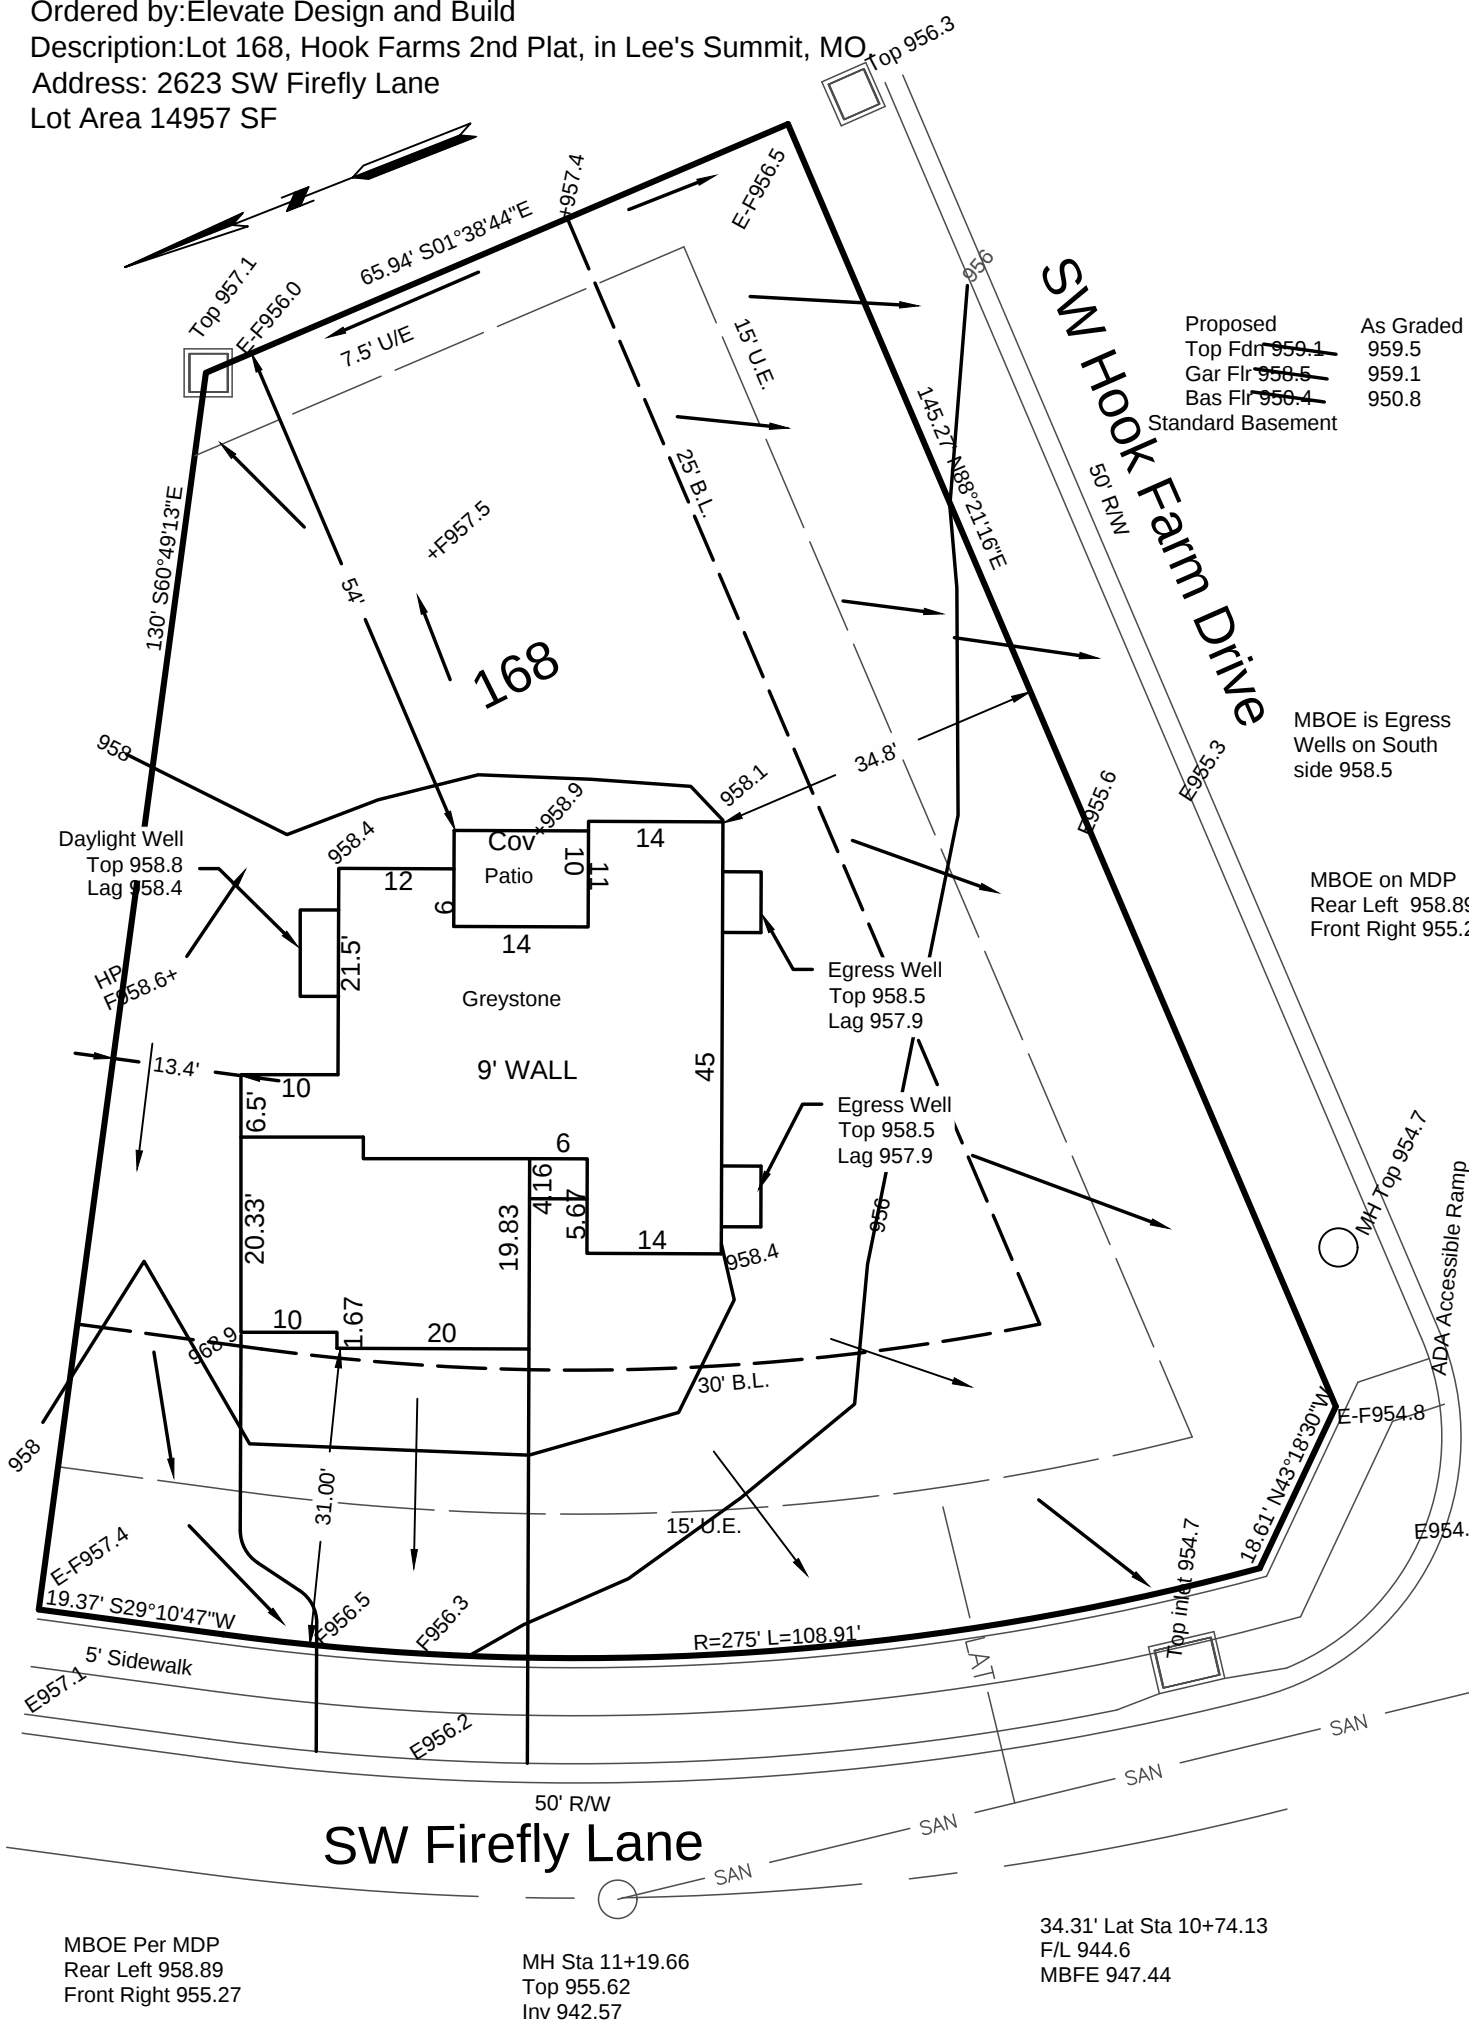

Grades shown are as of 08-27-2025

→ = DRAINAGE PATTERN

LEE BODENHEIMER, L.S.
Land Surveyor

CONSTRUCTION ENGINEERING SERVICES, INC.
16810-C East 40 Highway
Independence, MO 64055
(816)478-2323
lee@engineeringkc.com
SCALE: 1" = 20'
DATE: 01-06-2025 & 08-25-2025
JOB NO: 19295 & 19560

STATE OF MISSOURI
LEE N. BODENHEIMER
REGISTERED LAND SURVEYOR
NUMBER LS-2114