

Construction Area

Arrow Panel


10/18/2024 PER CITY COMMENT 08/16/2024 IO. DATE REVISION CHECKED BY

ADP GDN

Renaissance Infrastructure Consulting

1"=70' 0 35' 70'

Sheet 07 of 13

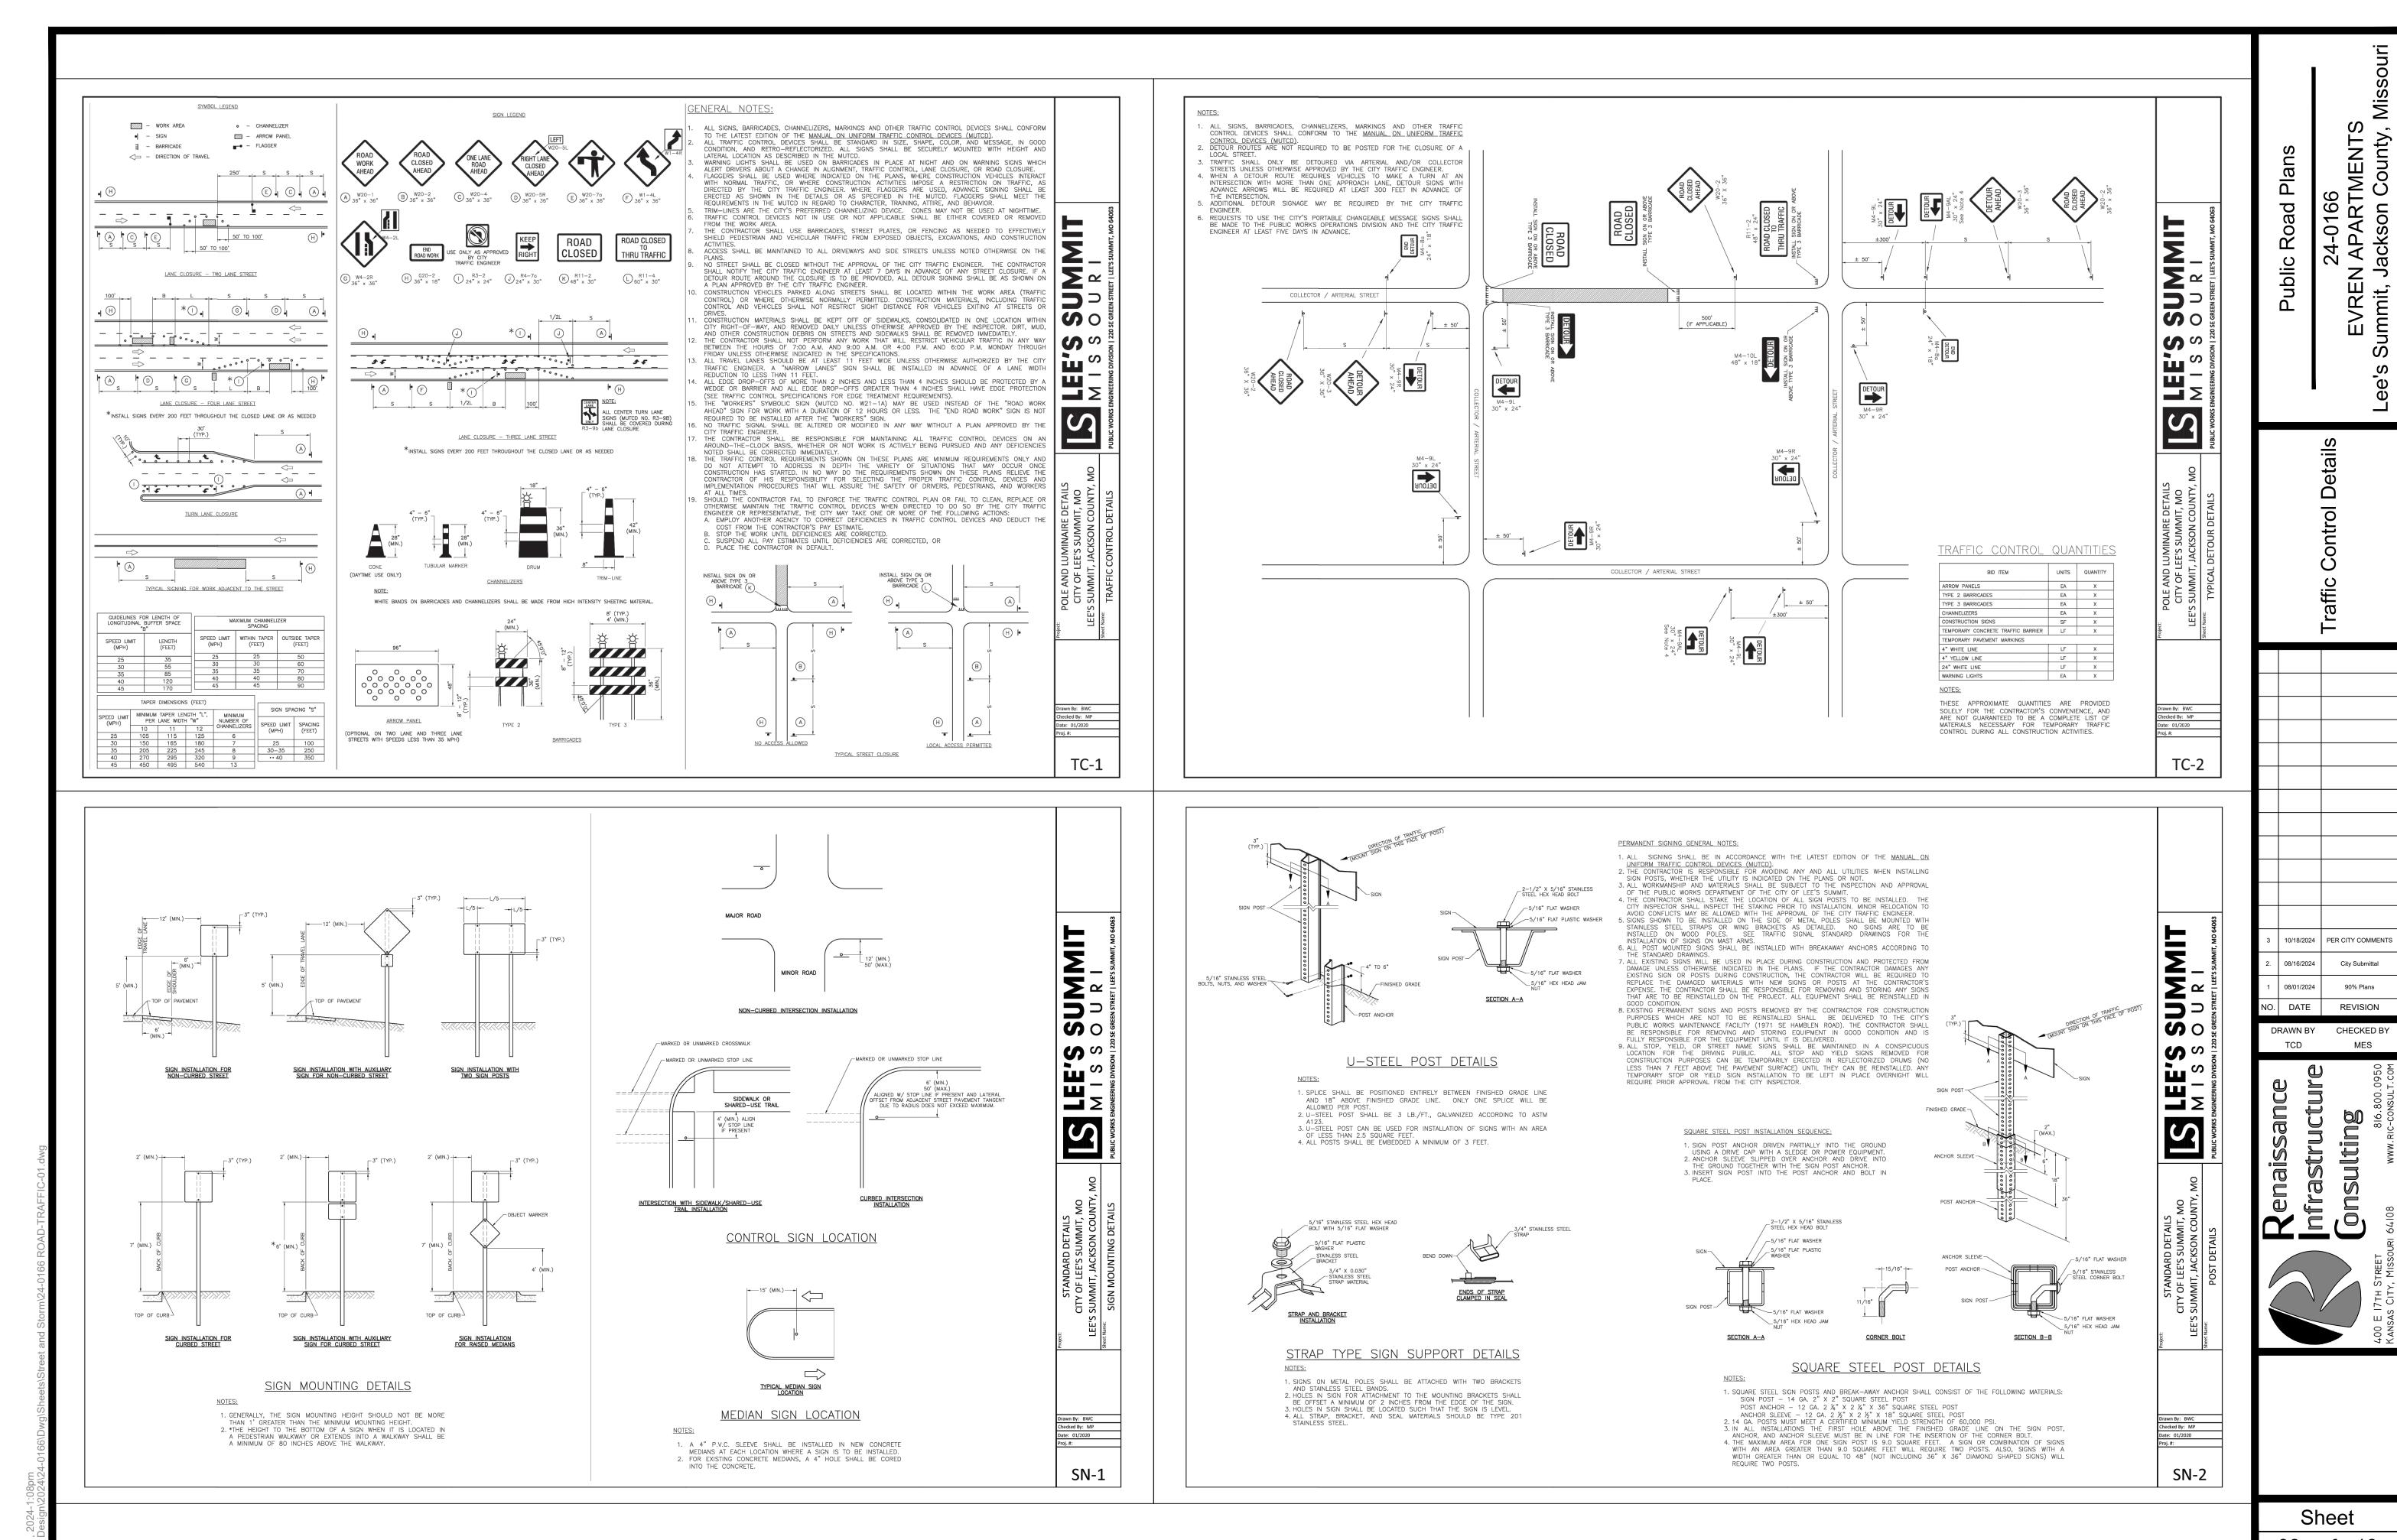

Sheet

PER CITY COMMENT

City Submittal

90% Plans

REVISION

CHECKED B.

Consulting

MES

EVREN , ummit, Ja

08 of 13