


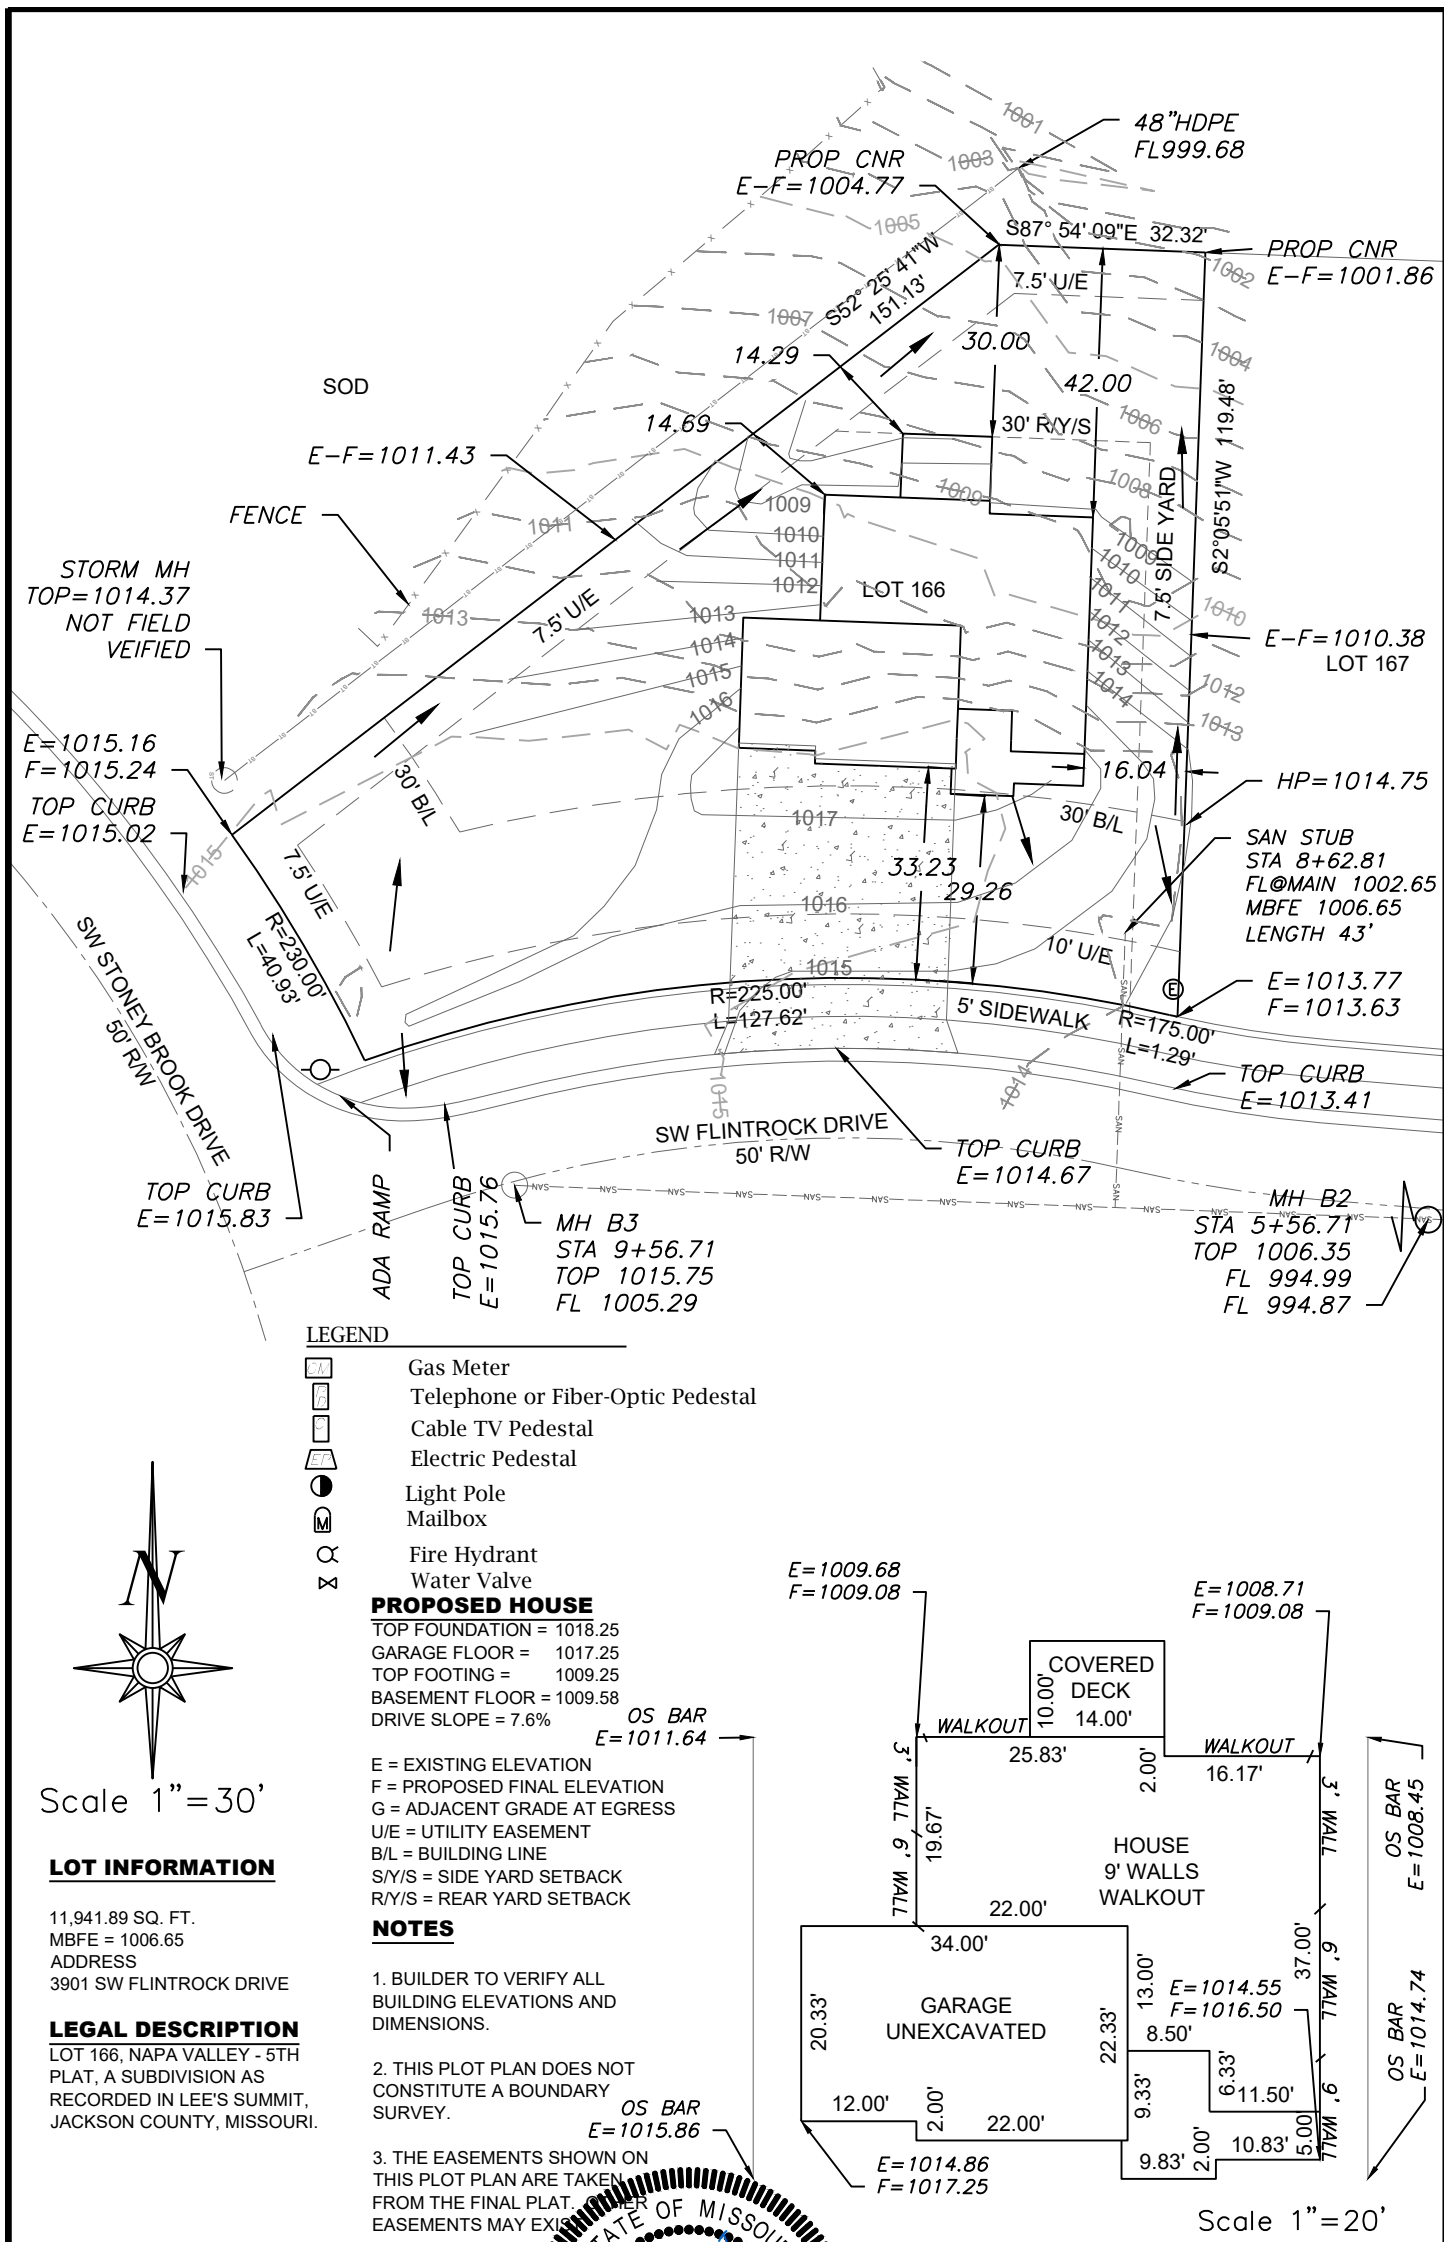

PROJECT NO. 1	FILE NAME LOT 166, NAPA VALLEY	DATE 6/23/25	SHEET 1	OF 1
Rev:				