

OVERALL CONDITION:-

BOX HEIGHT: 8'3" (99")
BEERCAGE HEIGHT: 10'0" (120")
CEILING VALANCE
C:- COOLER
FLOOR FOR COOLER:- NONE

PANEL CONSTRUCTION:

EXTERIOR FINISH :- WHITE
INTERIOR FINISH :- WHITE
FOAM TYPE :- 4"-XPS
MULTISPAN :- SUPPORTING CELING

DOOR CALLOUTS:


NET OPENINGS:

GLASS:

G1- 3 SET OF 4, 1 SET OF 3
(15) 30" X 79" M/T GLASS DISPLAY DOORS 27"
EPOXY COATED WIRE SHELVES
ANTHONY MODEL # 101-4.25" SILLS

G2- 1 SET OF 1
(1) 36" X 81" M/T GLASS ENTRANCE DOORS
ANTHONY MODEL # 103

REFRIGERATION:

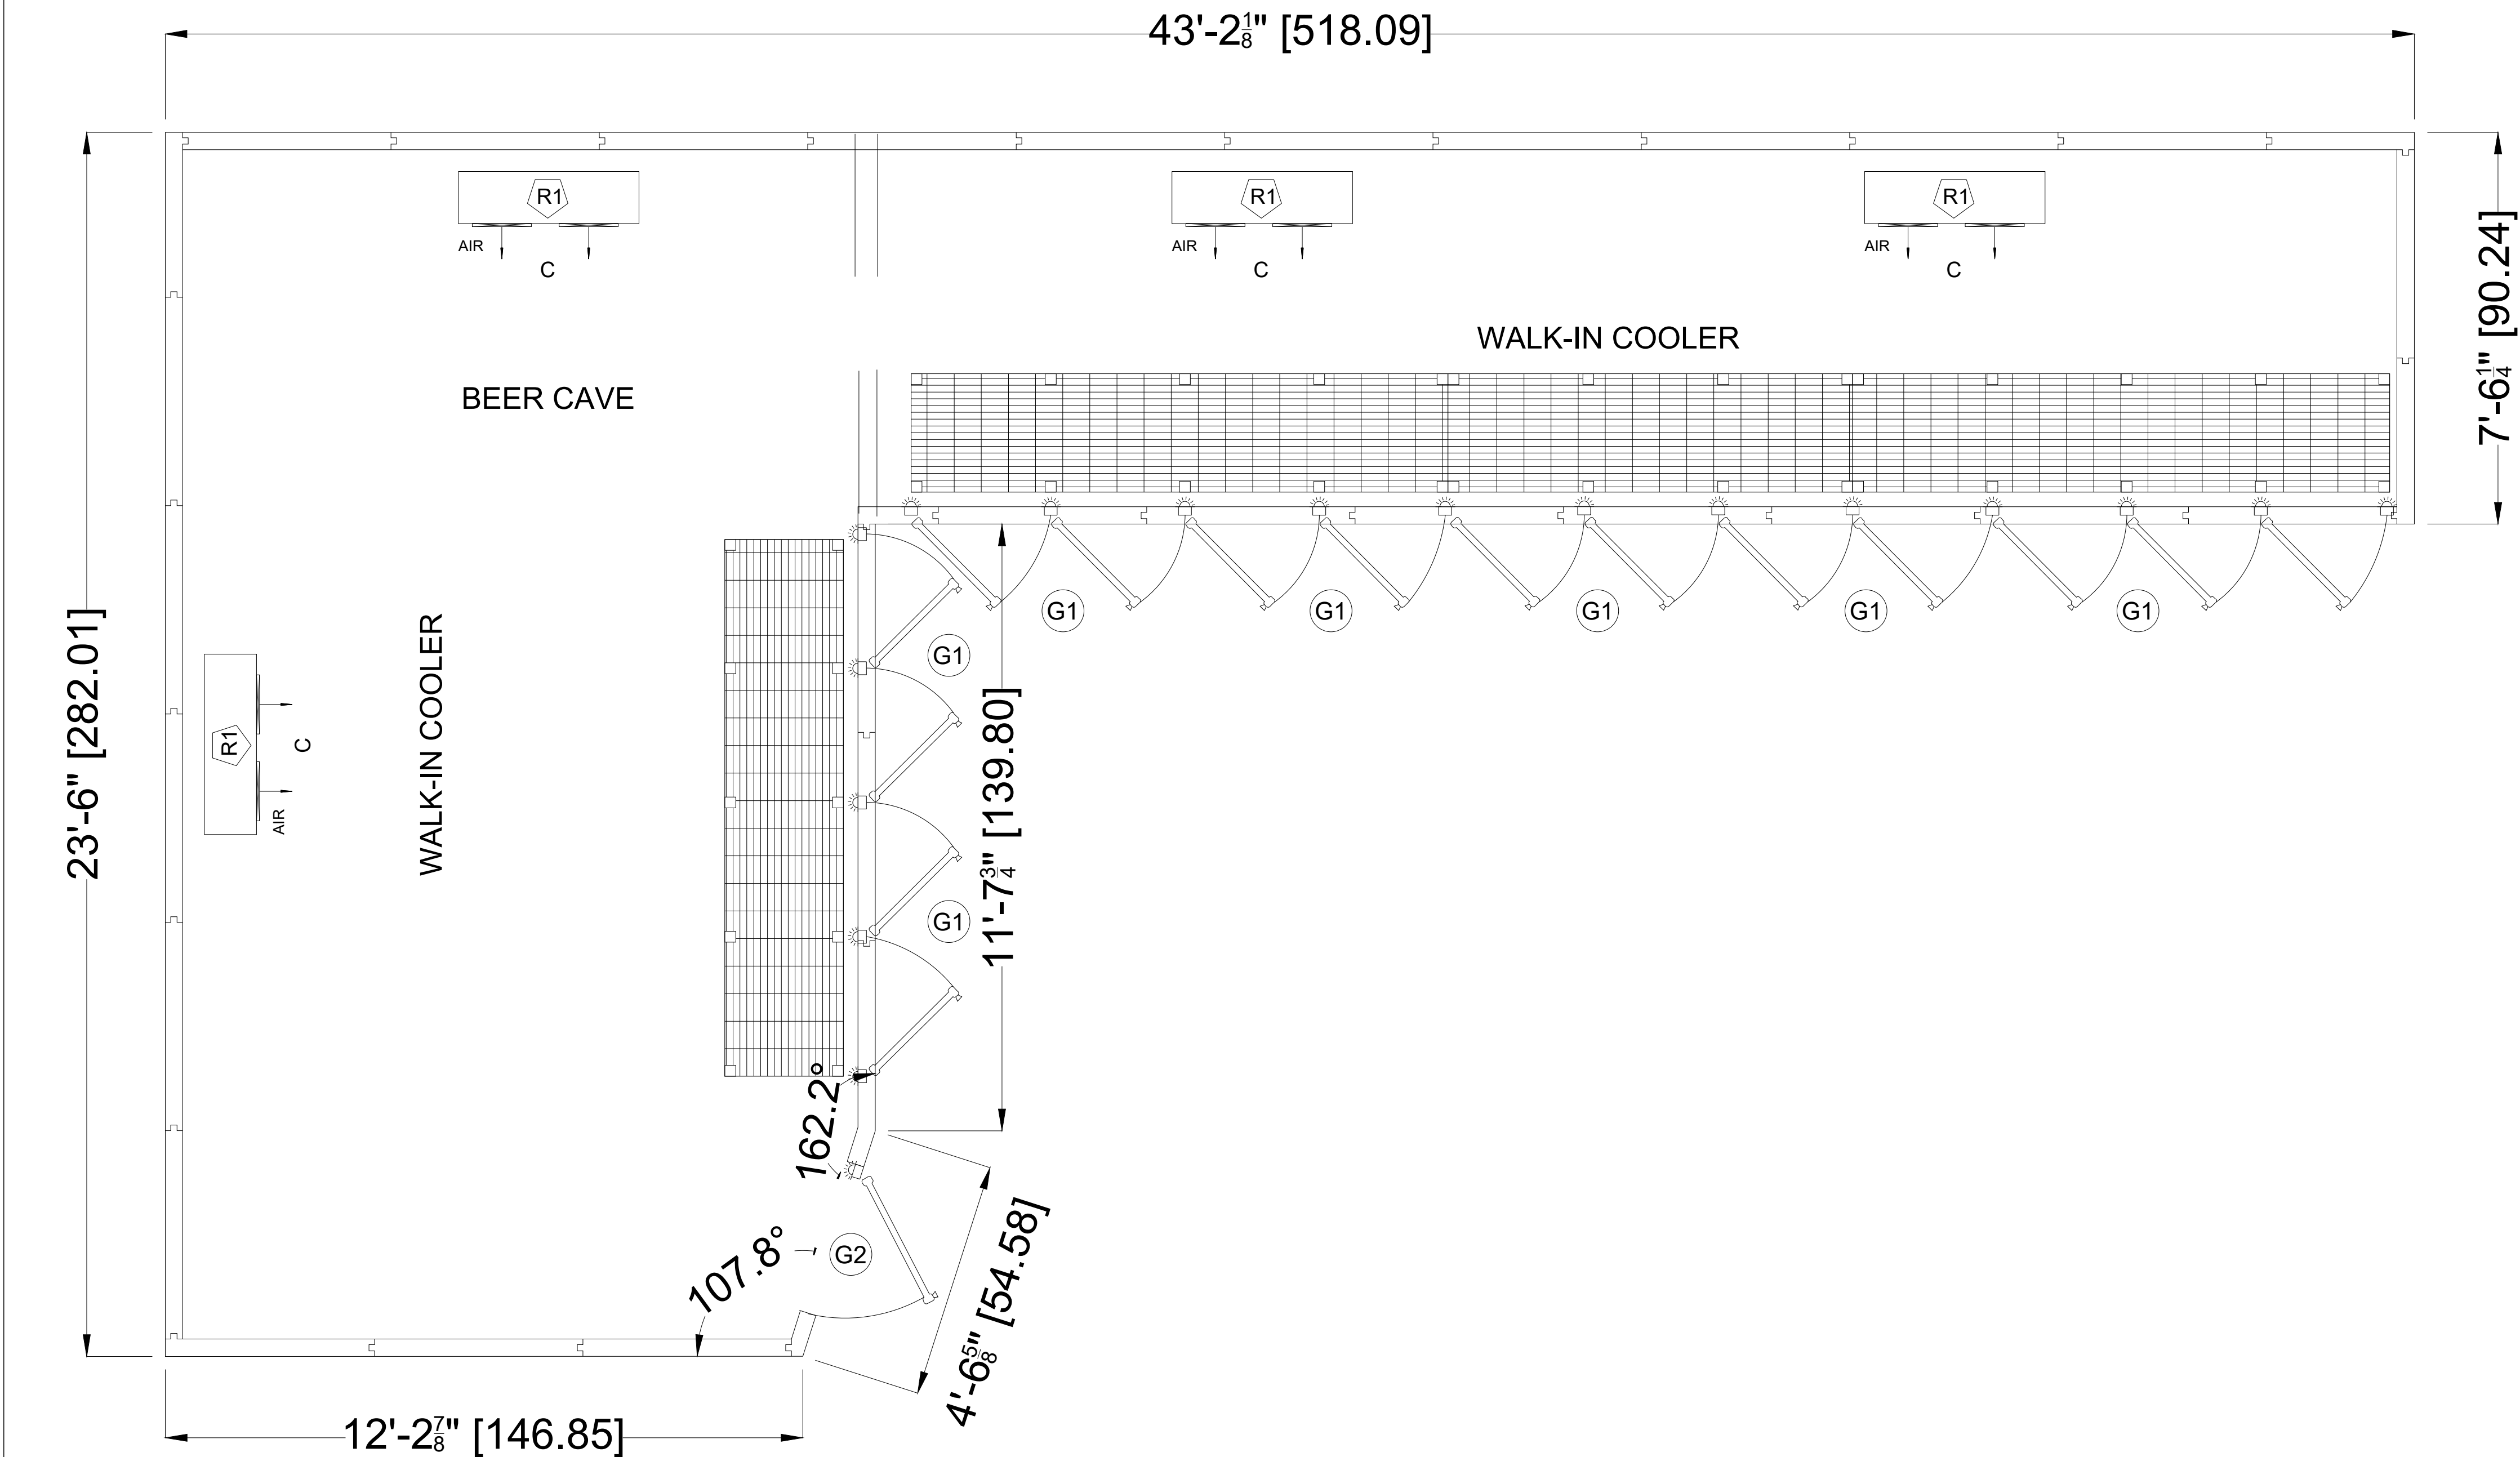

CONTRACTOR GENERAL NOTES:

CONTRACTOR IS RESPONSIBLE TO ENSURE ALL WORK CONFORMS WITH APPLICABLE FEDERAL STATE AND LOCAL LAWS, CODES AND REGULATIONS.
CONTRACTOR IS RESPONSIBLE FOR VERIFYING ALL DIMENSIONS PRIOR TO SIGNING SALES AGREEMENT.
CONTRACTOR IS RESPONSIBLE FOR ALL STRUCTURAL SUPPORT INCLUDING MULTISPAN CEILING SUPPORT.
CONTRACTOR IS RESPONSIBLE FOR FOLLOWING WALK-IN INSTALLATION INSTRUCTION THAT HAVE BEEN PROVIDED.
ALL DIMENSION ARE TO FINISH FACE OF MATERIAL UNLESS OTHERWISE SPECIFIED.

CUSTOMER:-

D-9483-1-B

UNITS-INCH

DO NOT
SCALE
DRAWING



DESI COOLER

SALES ASSOCIATE:-	DATE DRAWING:- 11-08-2025	DESIGN ENG:- BILL	MFG ENG:-	CHECKED BY:- AJ	APPROVED BY:-
D-9483-1-B				1	MODEL TYPE:-