


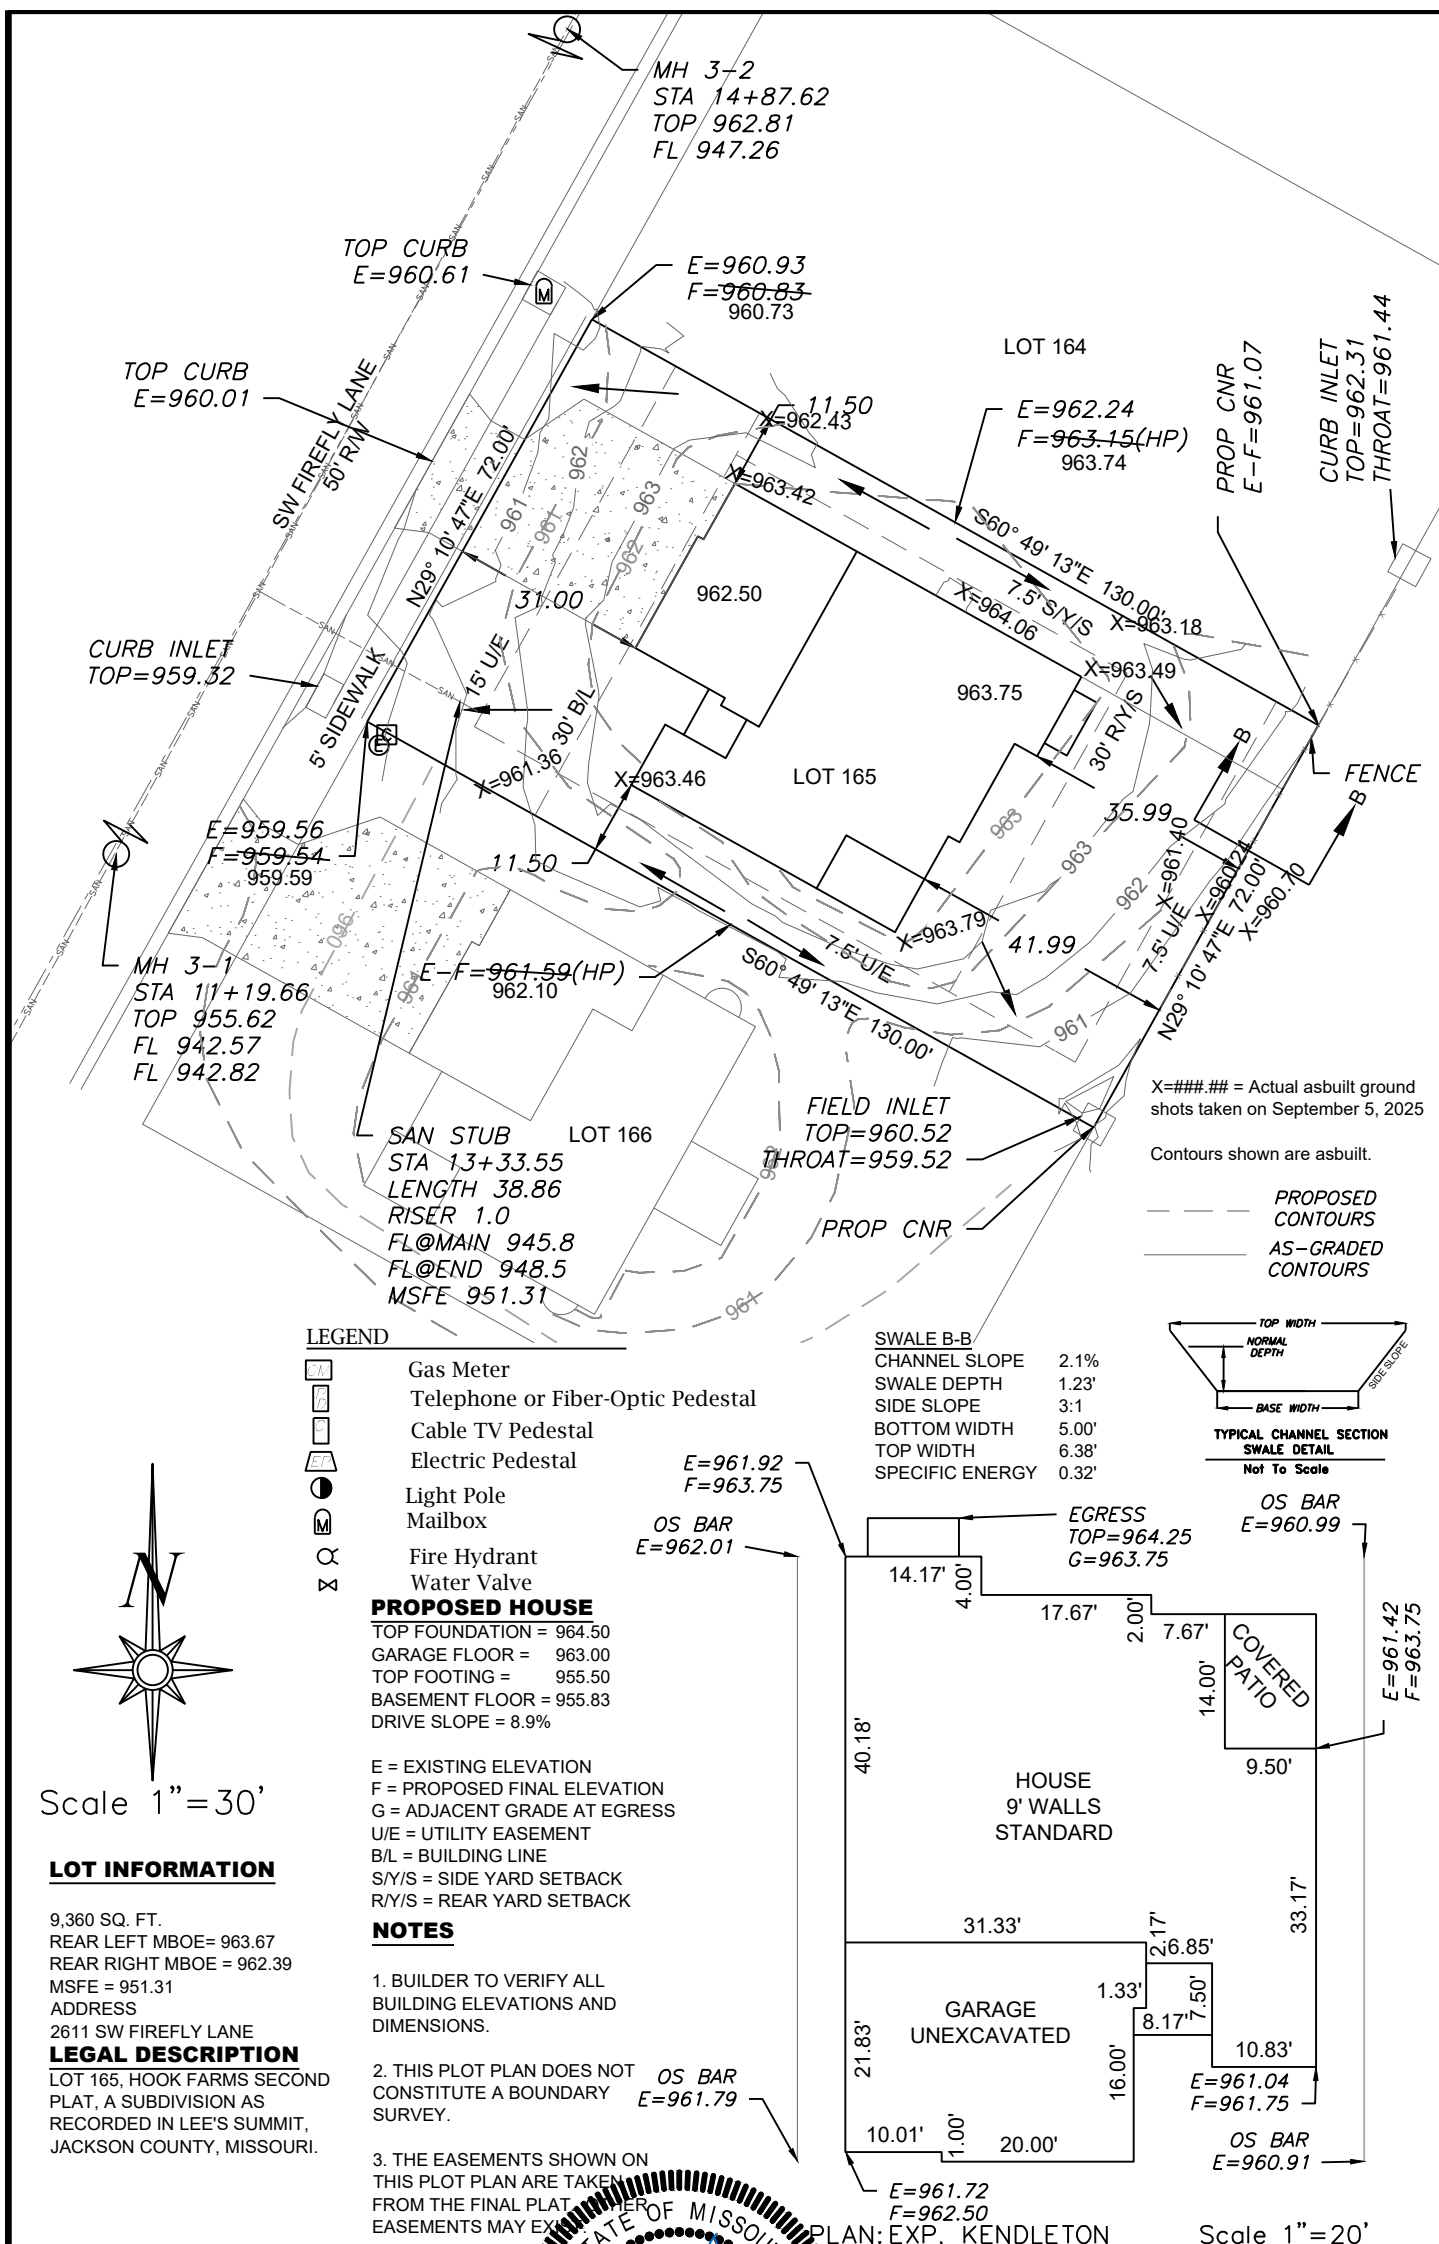

AS-GRADED PLOT PLAN - LOT 165

HOOK FARMS SECOND PLAT
LEE'S SUMMIT, JACKSON COUNTY, MISSOURI

SAB CONSTRUCTION, LLC
200 NW COMMERCE COURT
LEE'S SUMMIT, MO 64086

PROJECT NO. 1	FILE NAME LOT 165, HOOK FARMS	DATE 2/20/25	SHEET 1	OF 1
Rev:				