



# CONSTRUCTION STAKE PLOT PLAN

Ordered by: Trumark Homes  
Description: Lot 152, Woodside Ridge 2nd Plat in Lee's Summit, MO  
Address: 2090 NW O'Brien Road  
Lot Area 13500 sf

RELEASE FOR CONSTRUCTION  
AS NOTED FOR PLAN REVIEW  
DEVELOPMENT SERVICES  
LEE'S SUMMIT, MISSOURI  
09/12/2025

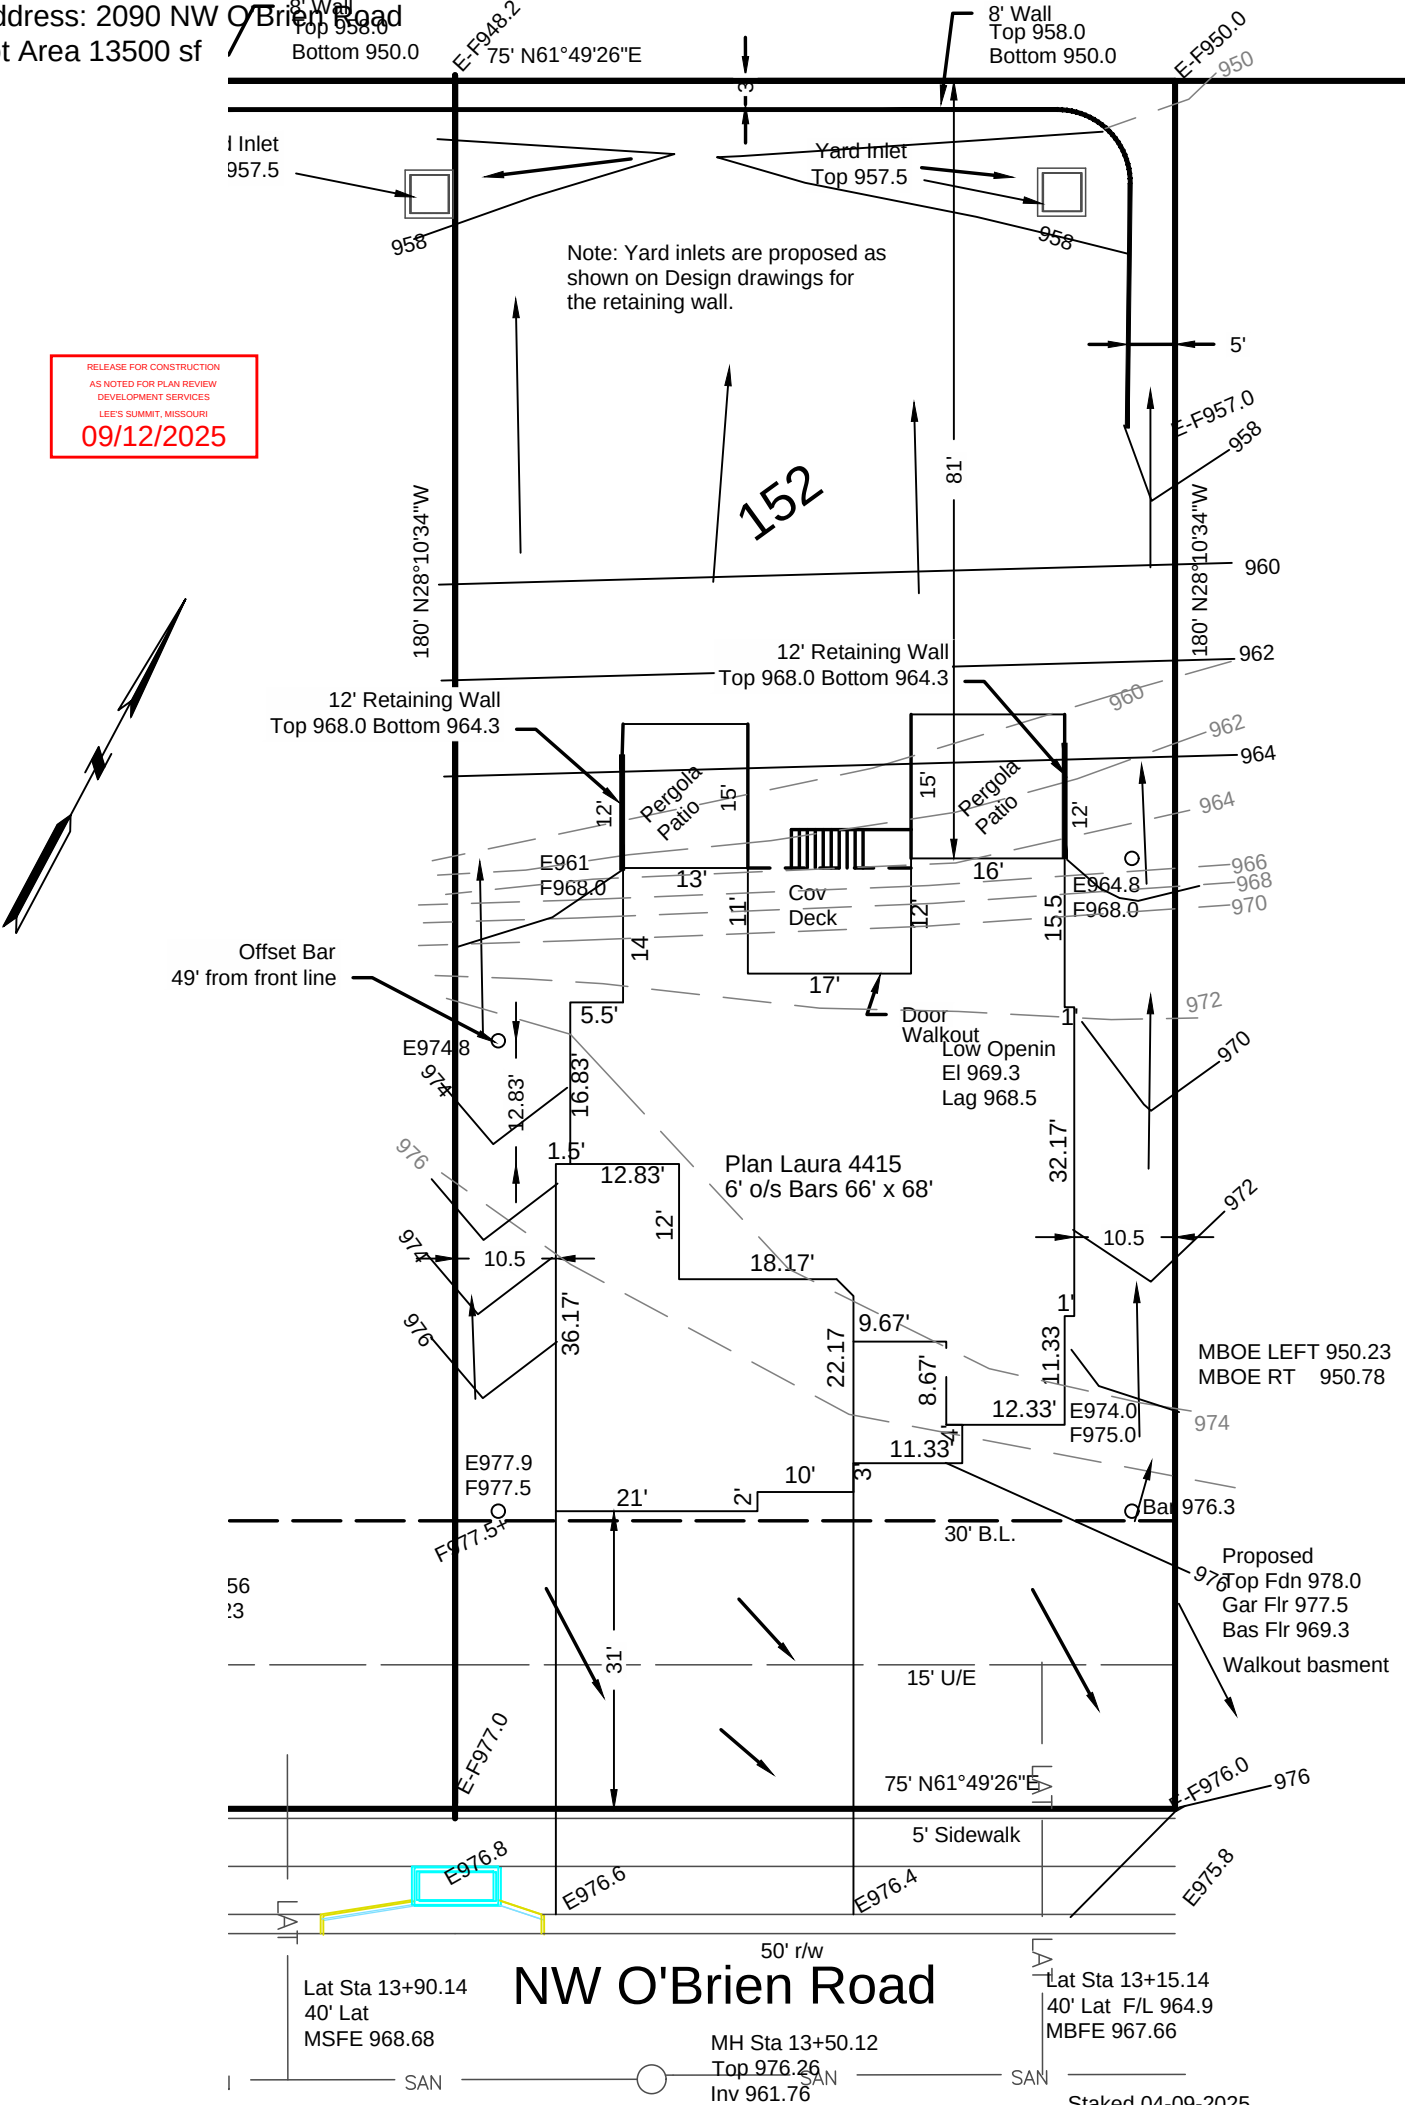

→ = DRAINAGE PATTERN

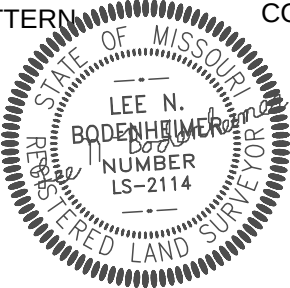

CONSTRUCTION ENGINEERING SERVICES, INC.  
16810-C East 40 Highway  
Independence, MO 64055  
(816)478-2323  
lee@engineeringkc.com  
SCALE: 1" = 20'  
DATE: 03-24-2025  
JOB NO:19380

LEE BODENHEIMER, L.S.  
Land Surveyor