


AS GRADED PLOT PLAN


RELEASE FOR CONSTRUCTION
AS NOTED ON PLANS REVIEW
DEVELOPMENT SERVICES
LEE'S SUMMIT, MISSOURI
09/22/2025 11:10:21

Ordered by: Elevate Design and Build
Description: Lot 142 Hook Farms Second Plat, Lee's Summit, MO.
Address: 2622 SW Firefly Lane
Lot Area 9828 sf

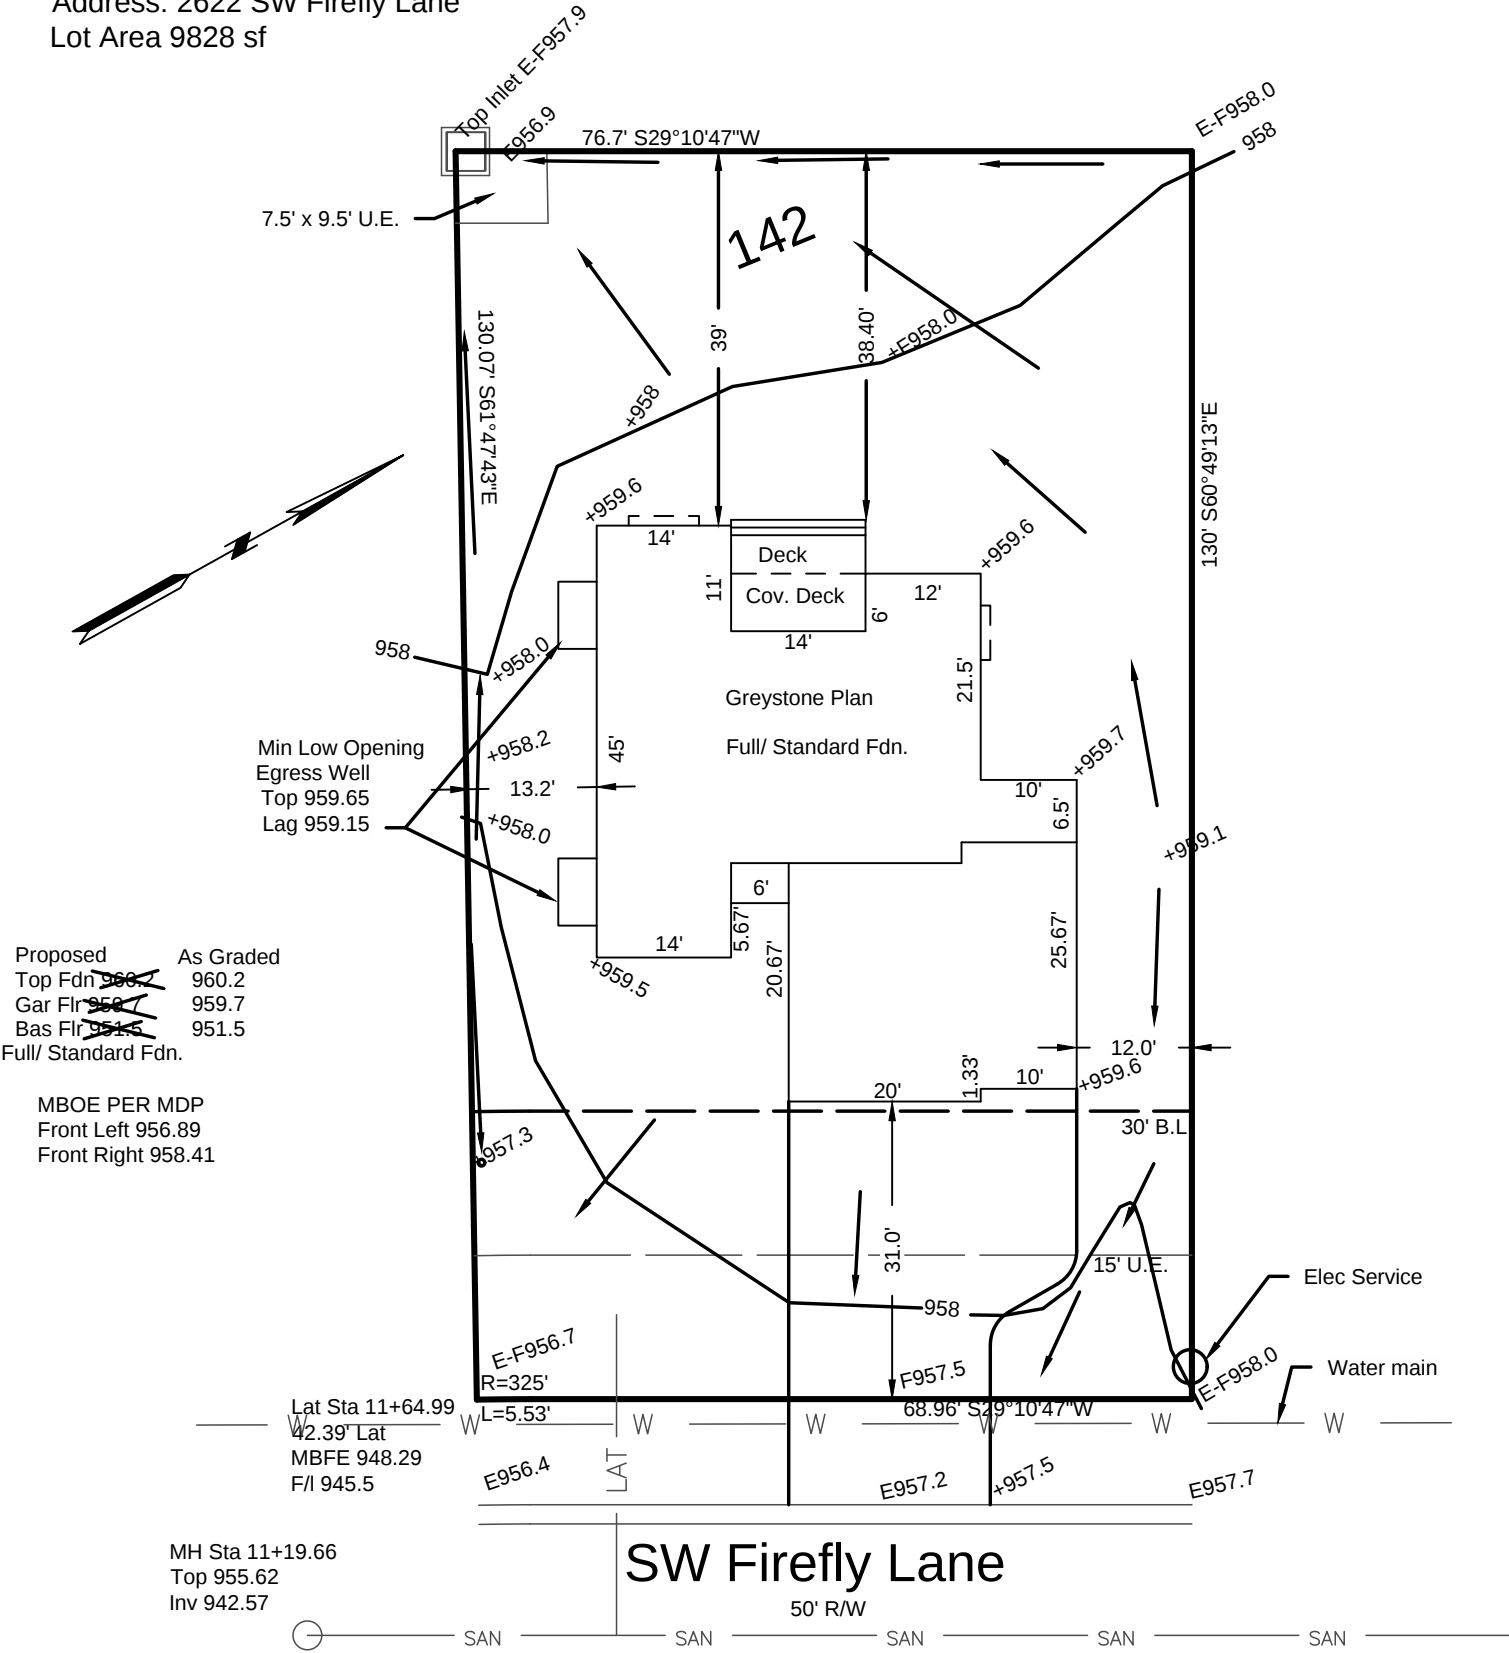

As Graded elevations are as of 09-19-2025
Not Sodded as of 09-19-2025

→ = DRAINAGE PATTERN

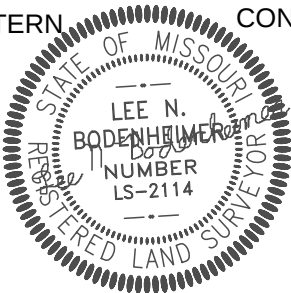

CONSTRUCTION ENGINEERING SERVICES, INC.
16810-C East 40 Highway
Independence, MO 64055
(816)478-2323
lee@engineeringkc.com
SCALE: 1" = 20'
DATE: 12-29-2024 & 09-19-2025
JOB NO:19308 & 19597

LEE BODENHEIMER, L.S.
Land Surveyor