



CONSTRUCTION STAKE PLOT PLAN

Ordered by:Elevate Design and Build
Description:Lot 212 The Retreat at Hook Farms Second Plat, Lee's Summit, MO.
Address:2225 SW Heartland Ct.
Lot Area 11700 sf

RELEASE FOR CONSTRUCTION
AS NOTED ON PLANS REVIEW
DEVELOPMENT SERVICES
LEE'S SUMMIT, MISSOURI
09/24/2025 9:50:27

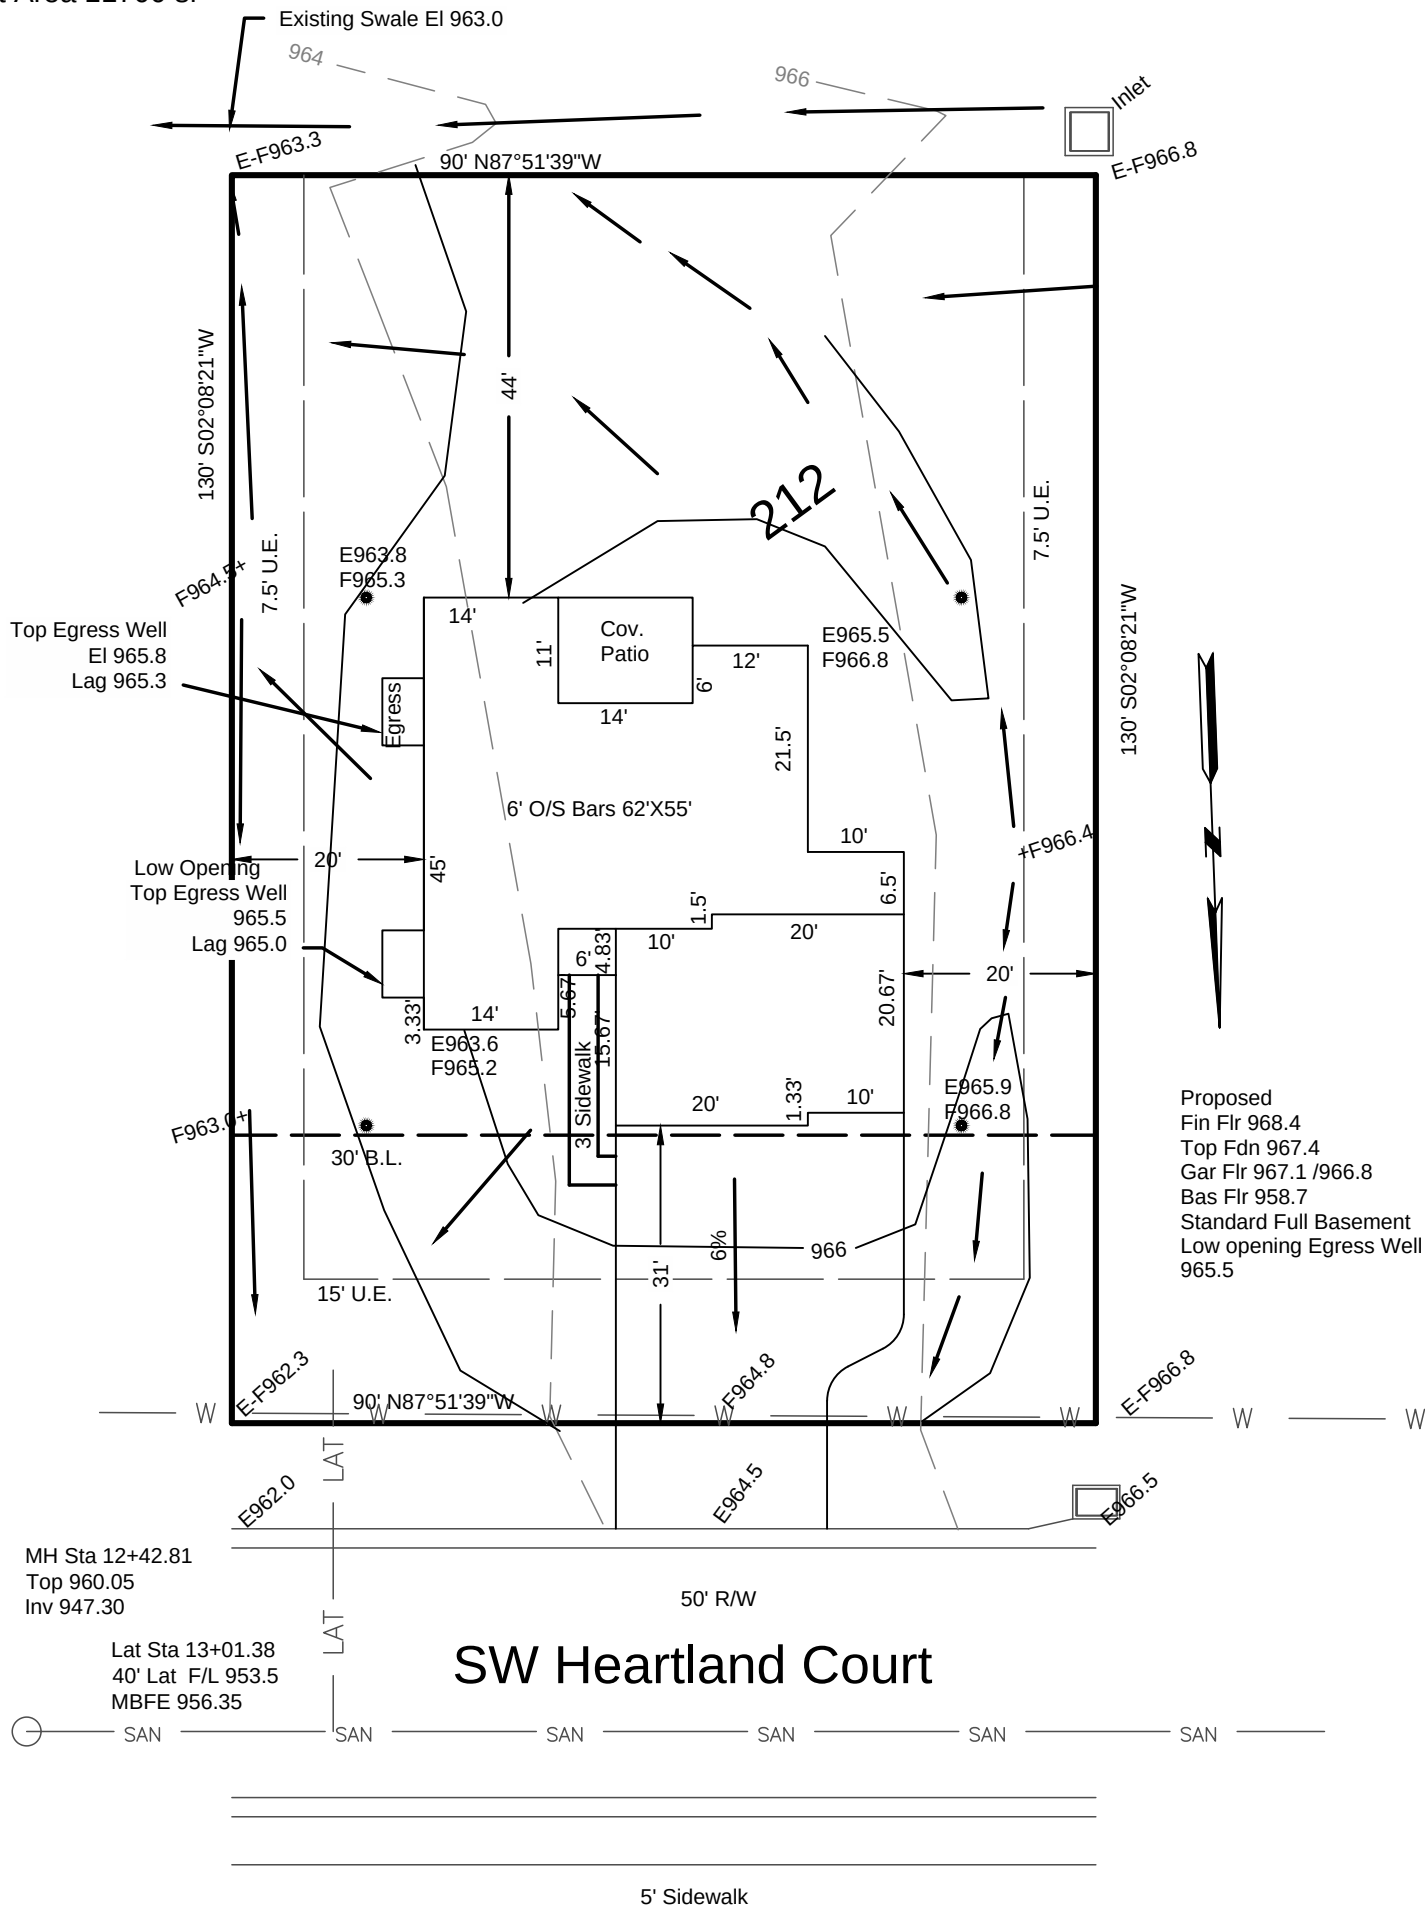

LEE BODENHEIMER, L.S.
Land Surveyor

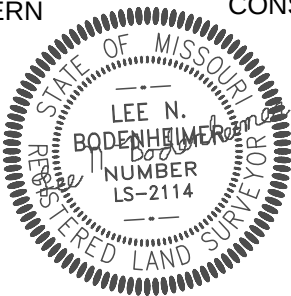

CONSTRUCTION ENGINEERING SERVICES, INC.
16810-C East 40 Highway
Independence, MO 64055
(816)478-2323
lee@engineeringkc.com
SCALE: 1"=20'
DATE: 08/12/2025
JOB NO:19547