

CONSTRUCTION STAKE PLOT PLAN


Ordered by: Elevate Design and Build

Description: Lot 210 The Retreat at Hook Farms Second Plat, Lee's Summit, MO.

Address: 2233 SW Heartland Ct.

Lot Area 12381 sf

RELEASE FOR CONSTRUCTION
AS NOTED FOR PLAN REVIEW
DEVELOPMENT SERVICES
LEE'S SUMMIT, MISSOURI
09/26/2025

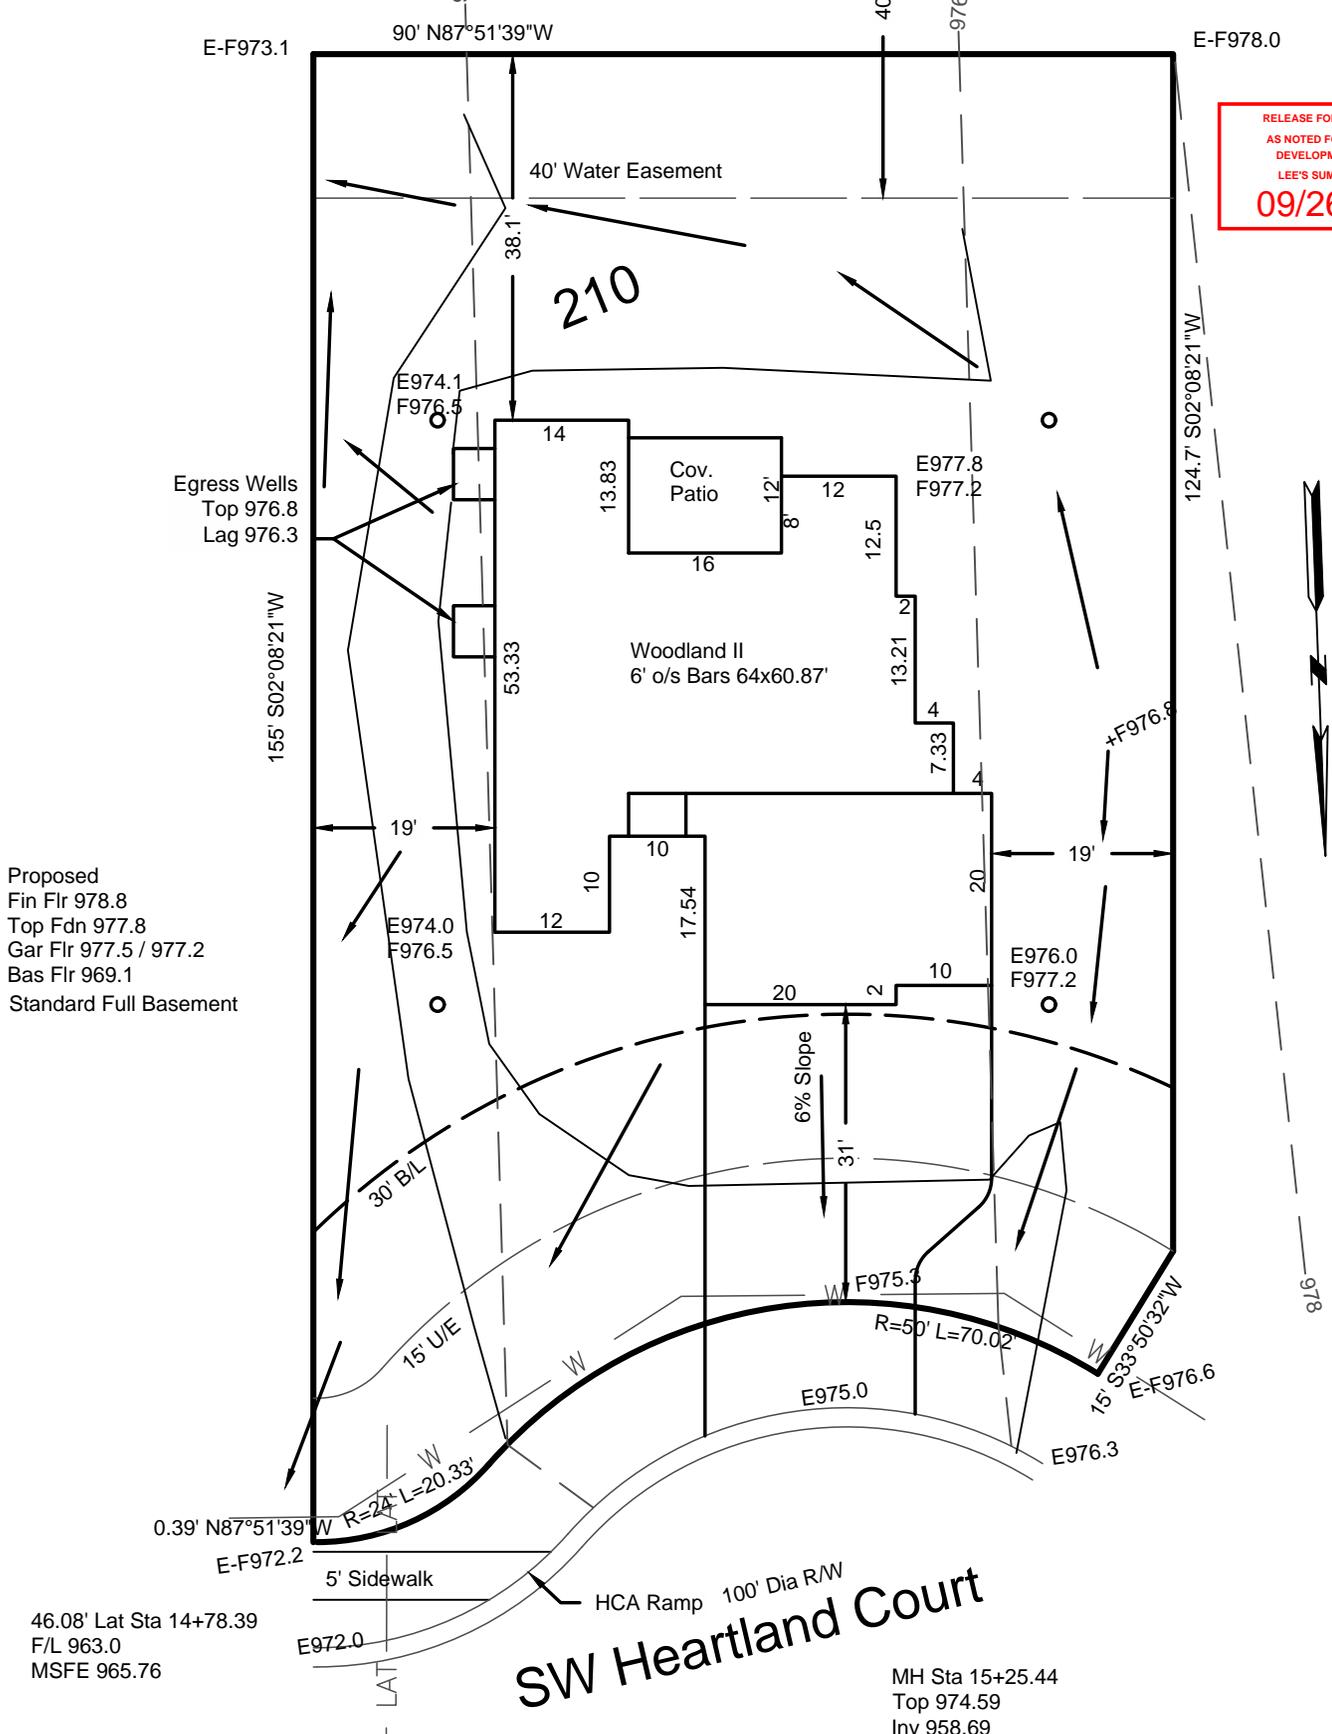

Proposed
Fin Flr 978.8
Top Fdn 977.8
Gar Flr 977.5 / 977.2
Bas Flr 969.1
Standard Full Basement


46.08' Lat Sta 14+78.39
F/L 963.0
MSFE 965.76

MH Sta 15+25.44
Top 974.59
Inv 958.69

This plot plan is not an "as-built" survey as the house was staked prior to being built and cannot be used in place of a "Surveyors Real Property Report". This plot plan was prepared for use before and during foundation construction only and should not be used to establish property lines for fences or other structures. House staked as shown on this plot plan. House dimensions may have been assumed and contractor must check house dimensions shown and compare to the final house plans. Contractor to verify all elevations at job site. Builder must make final decision as to cuts and foundation heights at the job site, any floor elevations shown are shown as a guide only. Sanitary sewer and lateral elevations cannot be verified at time of staking, and it may be necessary to expose sanitary sewer service connection prior to excavation for foundation. Underground utilities and un-platted easements may not be shown. This does not constitute a boundary survey and builder must check to make sure description shown is correct with the deed for the property. It is recommended that no work be done until building permits are obtained and plot plan has been verified by local building codes authorities to comply with all setback and other restrictions.

→ = DRAINAGE PATTERN

CONSTRUCTION ENGINEERING SERVICES, INC.

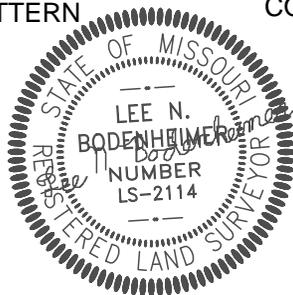

16810-C East 40 Highway
Independence, MO 64055
(816)478-2323
lee@engineeringkc.com
SCALE: 1"=20'
DATE: 08/12/2025
JOB NO: 19548

LEE BODENHEIMER, L.S.
Land Surveyor