

SIGN TYPE


WALL SIGN
(PERFORMED FACE-LIT CHANNEL LETTERS)

MATERIALS

- A FACES: POLYCARBONATE W/
PRINTED TRANSLUCENT PURPLE VINYL
- B TRIMCAP: 3/4" PAINTED TO MATCH
PURPLE VINYL
- C RETURNS: 3" D ALUMINUM PAINTED
TO MATCH FACES
- D ILLUMINATION AND POWER SUPPLY:
PRINCIPAL QWIK-MOD 2 (7100K)
AND PRINCIPAL 12V POWER SUPPLY
- E HARDWARE: 1/4" x 6" ALL THREADS
OR STAINLESS STEEL FASTENERS
- F UL LISTED W/UL LABELS

MOUNT TYPE

FLUSH REMOTE

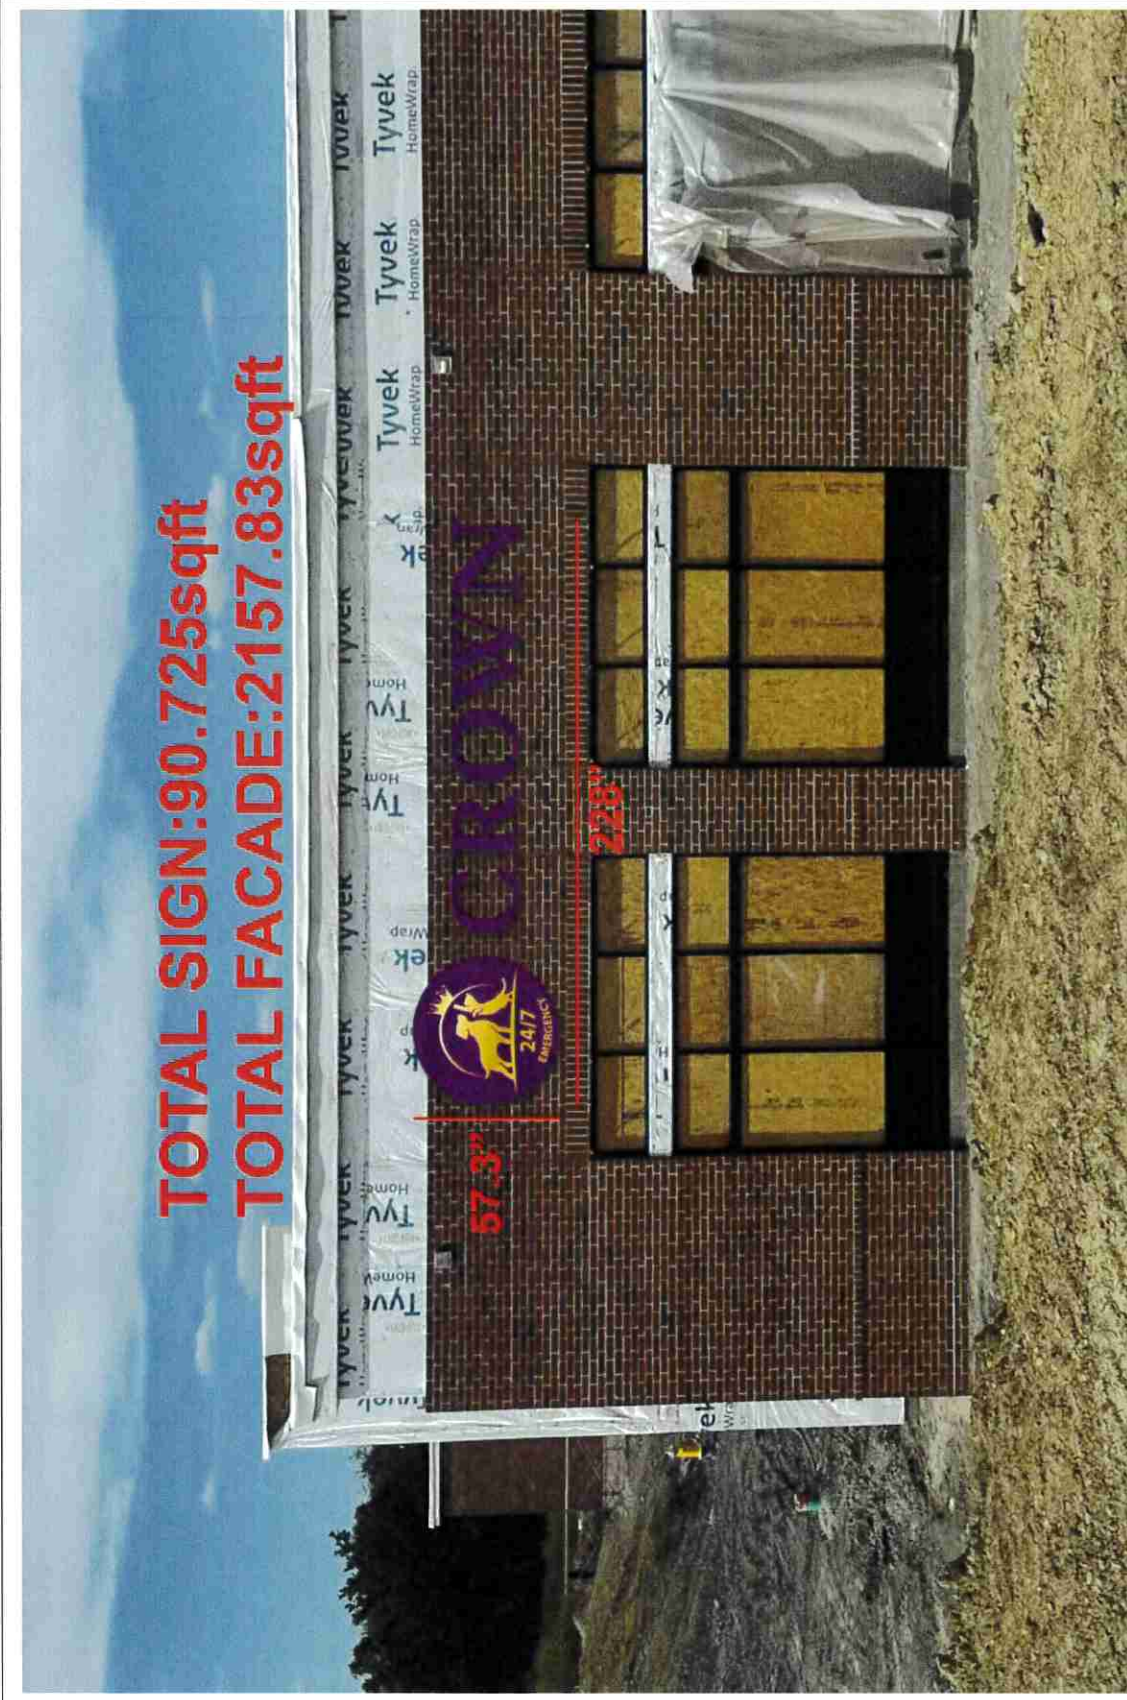

CUSTOMER INFORMATION	SALESPERSON: <i>Christina Johnson</i>	ARTIST: <i>Christina Johnson</i>	JOB # 001	FILE NAME: CROWN SOUTH MOCK-UP	VERSION # 001	PAGE 1	DATE 09/11/2025
CROWN VETERINARY SERVICES 908 NE CHIPMAN RD. LEE'S SUMMIT, MO 64086	CUSTOMER DESIGN APPROVAL		COPYRIGHT NOTICE		DISCLAIMER		
SIGNATURE:		THIS DRAWING WAS CREATED COURTESY OF DIGITAL-NICHE AS PART OF A PROPOSED SIGN PROJECT. CLIENT MAY NOT DUPLICATE, OR DISTRIBUTE THIS DRAWING TO ANYONE OUTSIDE OF THE CLIENT'S ORGANIZATION WITHOUT WRITTEN CONSENT FROM DIGITAL-NICHE. UNAUTHORIZED USE MAY CONSTITUTE A COPYRIGHT INFRINGEMENT RESULTING IN DAMAGES AND LEGAL FEES SEE U.S. COPYRIGHT ACT 17 U.S.C. 17.		THIS DRAWING IS A COMPUTER GENERATED RENDERING AND REPRESENTATION OF THE PROPOSED SIGNAGE. ACTUAL SIGNAGE MAY VARY DUE TO STANDARD MATERIALS AND MANUFACTURING AND/OR INSTALLATION METHODS. COLORS ON SCREEN/PRIINTOUT MAY VARY TO FINAL PRODUCT DUE TO COLOR RESTRICTIONS.			
DATE:		DIGITAL-NICHE		3M			952 SE 7th Terrace Lee's Summit, MO 64081 816.373.5049 digital-niche.com

SIGN TYPE

WALL SIGN
(PERFORMED FACE-LIT CHANNEL LETTERS)


MATERIALS

- A. FACES: POLYCARBONATE W/
PRINTED TRANSLUCENT PURPLE VINYL
- B. TRIMCAP: 3/4" PAINTED TO MATCH
PURPLE VINYL
- C. RETURNS: 3" D ALUMINUM PAINTED
TO MATCH FACES
- D. ILLUMINATION AND POWER SUPPLY:
PRINCIPAL QWIK-MOD 2 (7100K)
AND PRINCIPAL 12V POWER SUPPLY
- E. HARDWARE: 1/4" x 6" ALL THREADS
OR STAINLESS STEEL FASTENERS
- F. UL LISTED W/UL LABELS

MOUNT TYPE

FLUSH REMOTE

Preformed Channel
Letter Remote

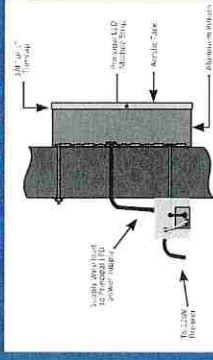

CROWN

Veterinary Services


228"

3"

57.3"

3/4" PAINT MATCHED
TRIMCAP

CUSTOMER INFORMATION		SALESPERSON	ARTIST	JOB #	FILE NAME	CROWN SOUTH APPROVAL	VERSION #	PAGE	DATE
CROWN VETERINARY SERVICES				001	DISCLAIMER		001	1	09/11/2025
908 NE CHIPMAN RD.		CUSTOMER DESIGN APPROVAL			COPYRIGHT NOTICE		DIGITAL-ICHE		
LEE'S SUMMIT, MO 64086		SIGNATURE:			THIS DRAWING IS A COMPUTER GENERATED RENDERING AND REPRESENTATION OF THE PROPOSED SIGNAGE. ACTUAL SIGNAGE MAY VARY DUE TO STANDARD MATERIALS AND MANUFACTURING AND/OR INSTALLATION METHODS. COLORS ON SCREEN ARE APPROXIMATE. PLEASE REFER TO FINAL PRODUCT FOR COLOR RESTRICTIONS.		952 SE 7th Terrace Lee's Summit, MO 64081		
		DATE:					816.373.5049		
							digital-niche.com		

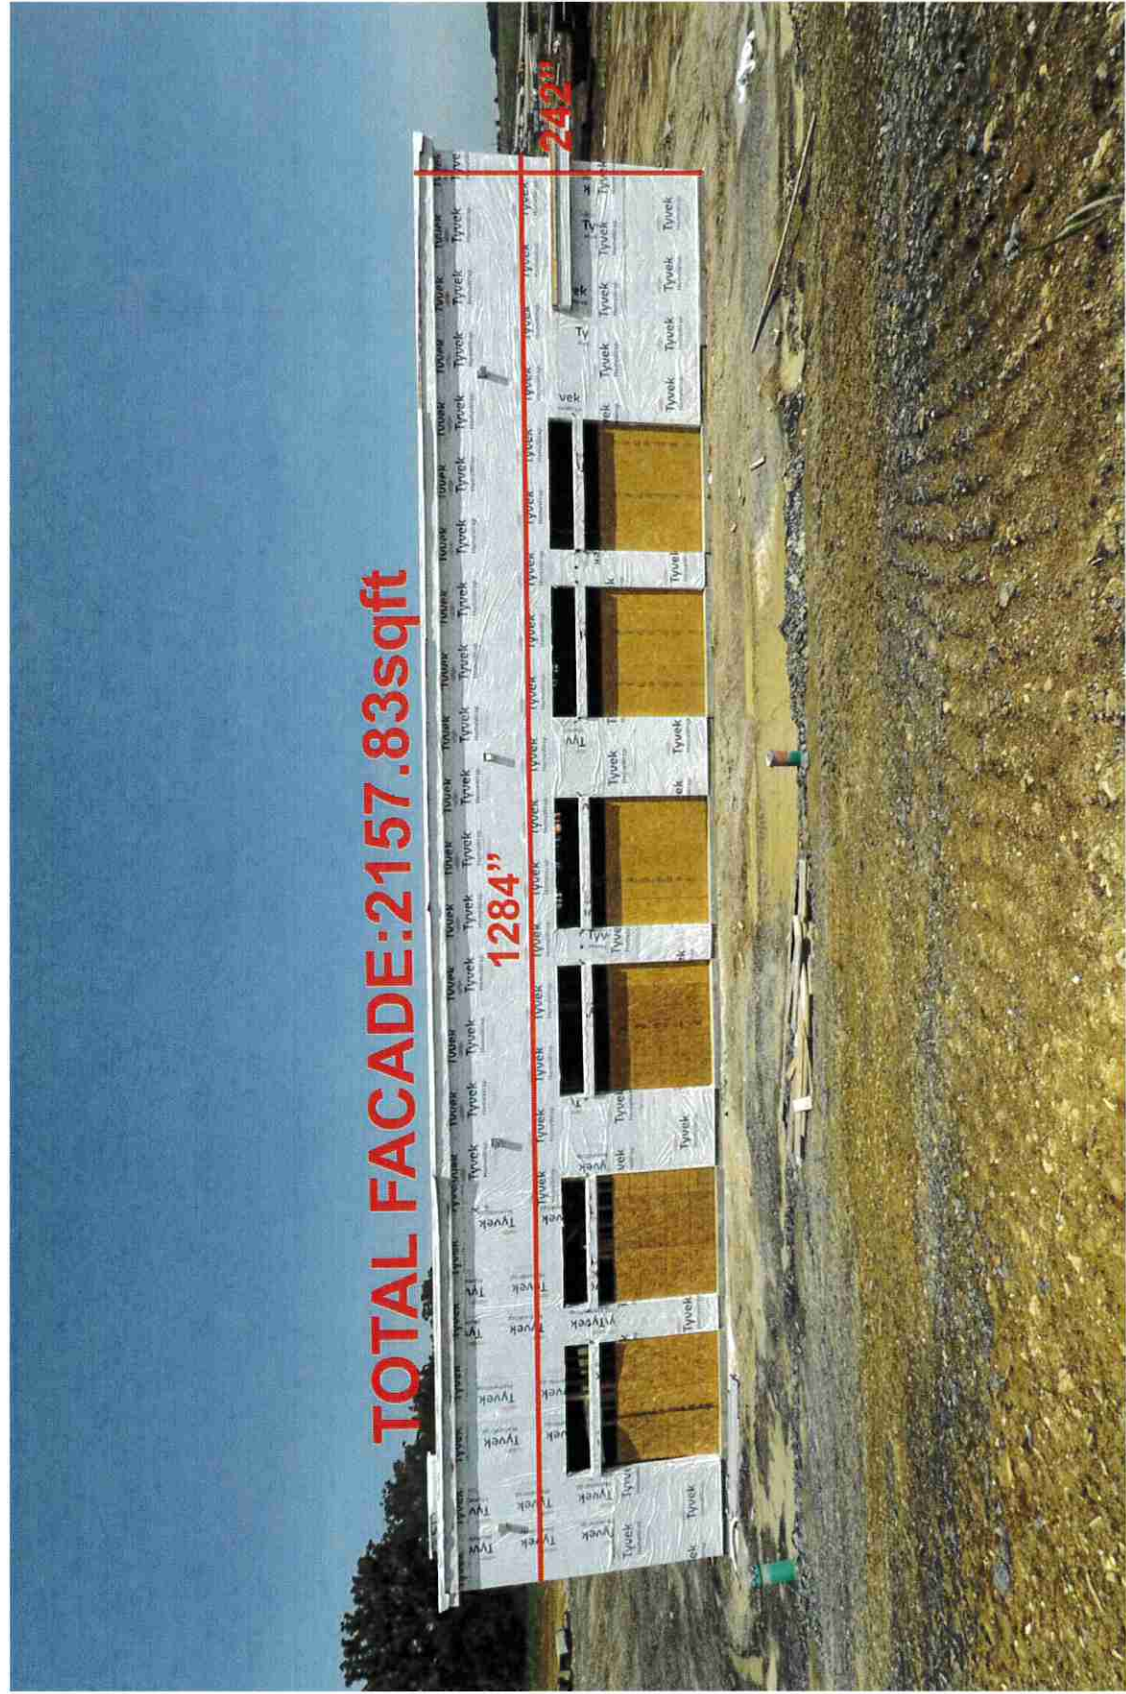

SIGN TYPE

WALL SIGN
(PERFORMED FACE-LIT CHANNEL LETTERS)

MATERIALS

- A FACES: POLYCARBONATE W/
PRINTED TRANSLUCENT PURPLE VINYL
- B TRIMCAP: 3/4" PAINTED TO MATCH
PURPLE VINYL
- C RETURNS: 3" D ALUMINUM PAINTED
TO MATCH FACES
- D ILLUMINATION AND POWER SUPPLY:
PRINCIPAL QWIK-MOD 2 (7100K)
AND PRINCIPAL 12V POWER SUPPLY
- E HARDWARE: 1/4" x 6" ALL THREADS
OR STAINLESS STEEL FASTENERS
- F UL LISTED W/UL LABELS

MOUNT TYPE

FLUSH REMOTE

CUSTOMER INFORMATION		SALESPERSON	ARTIST	JOB #	001	FILE NAME	CROWN SOUTH FACADE	VERSION #	001	PAGE	1	DATE	09/11/2025
CROWN VETERINARY SERVICES		CUSTOMER DESIGN APPROVAL		COPYRIGHT NOTICE		DISCLAIMER		DIGITAL-NICHE					
908 NE CHIPMAN RD.		SIGNATURE:		THIS DRAWING WAS CREATED FOR THE PROJECT OF CROWN VETERINARY SERVICES AS PART OF A PROJECT. CLIENT MAY NOT REPRODUCE, COPY, OR DISTRIBUTE THIS DRAWING TO ANYONE WITHOUT THE WRITTEN CONSENT OF DIGITAL-NICHE. UNAUTHORIZED USE MAY CONSTITUTE A VIOLATION OF FEDERAL TRADEMARK ACT AND/OR STATE LAWS.		THE DRAWING IS A COMPUTER GENERATED RENDERING AND NOT A REPRESENTATION OF THE PROJECT. ACTUAL RESULTS MAY VARY DUE TO STANDARD PRACTICES AND MATERIALS. UNAUTHORIZED INSTALLATION MAY BE SUBJECT TO LEGAL ACTION.		952 SE 7th Terrace Lee's Summit, MO 64081					
LEE'S SUMMIT, MO 64086		DATE:		3M UL PRODUCTS				816.373.5049					
								digital-niche.com					



LEE'S SUMMIT MISSOURI

SIGN PERMIT AUTHORIZATION

Comes now DPLS P1 Lot 6 LLC, who being
(landlord or property owner)

duly sworn upon his/her oath, does state that he/she is the landlord or property owner that has
given permission to the applicant to place signage at: _____

1901 NE Trails Edge Ave. Lee's Summit, MO 64064
(location address)

Dated this 23rd day of September, 2025



Signature of Landlord or Property Owner

Justin Atwood

Printed Name