


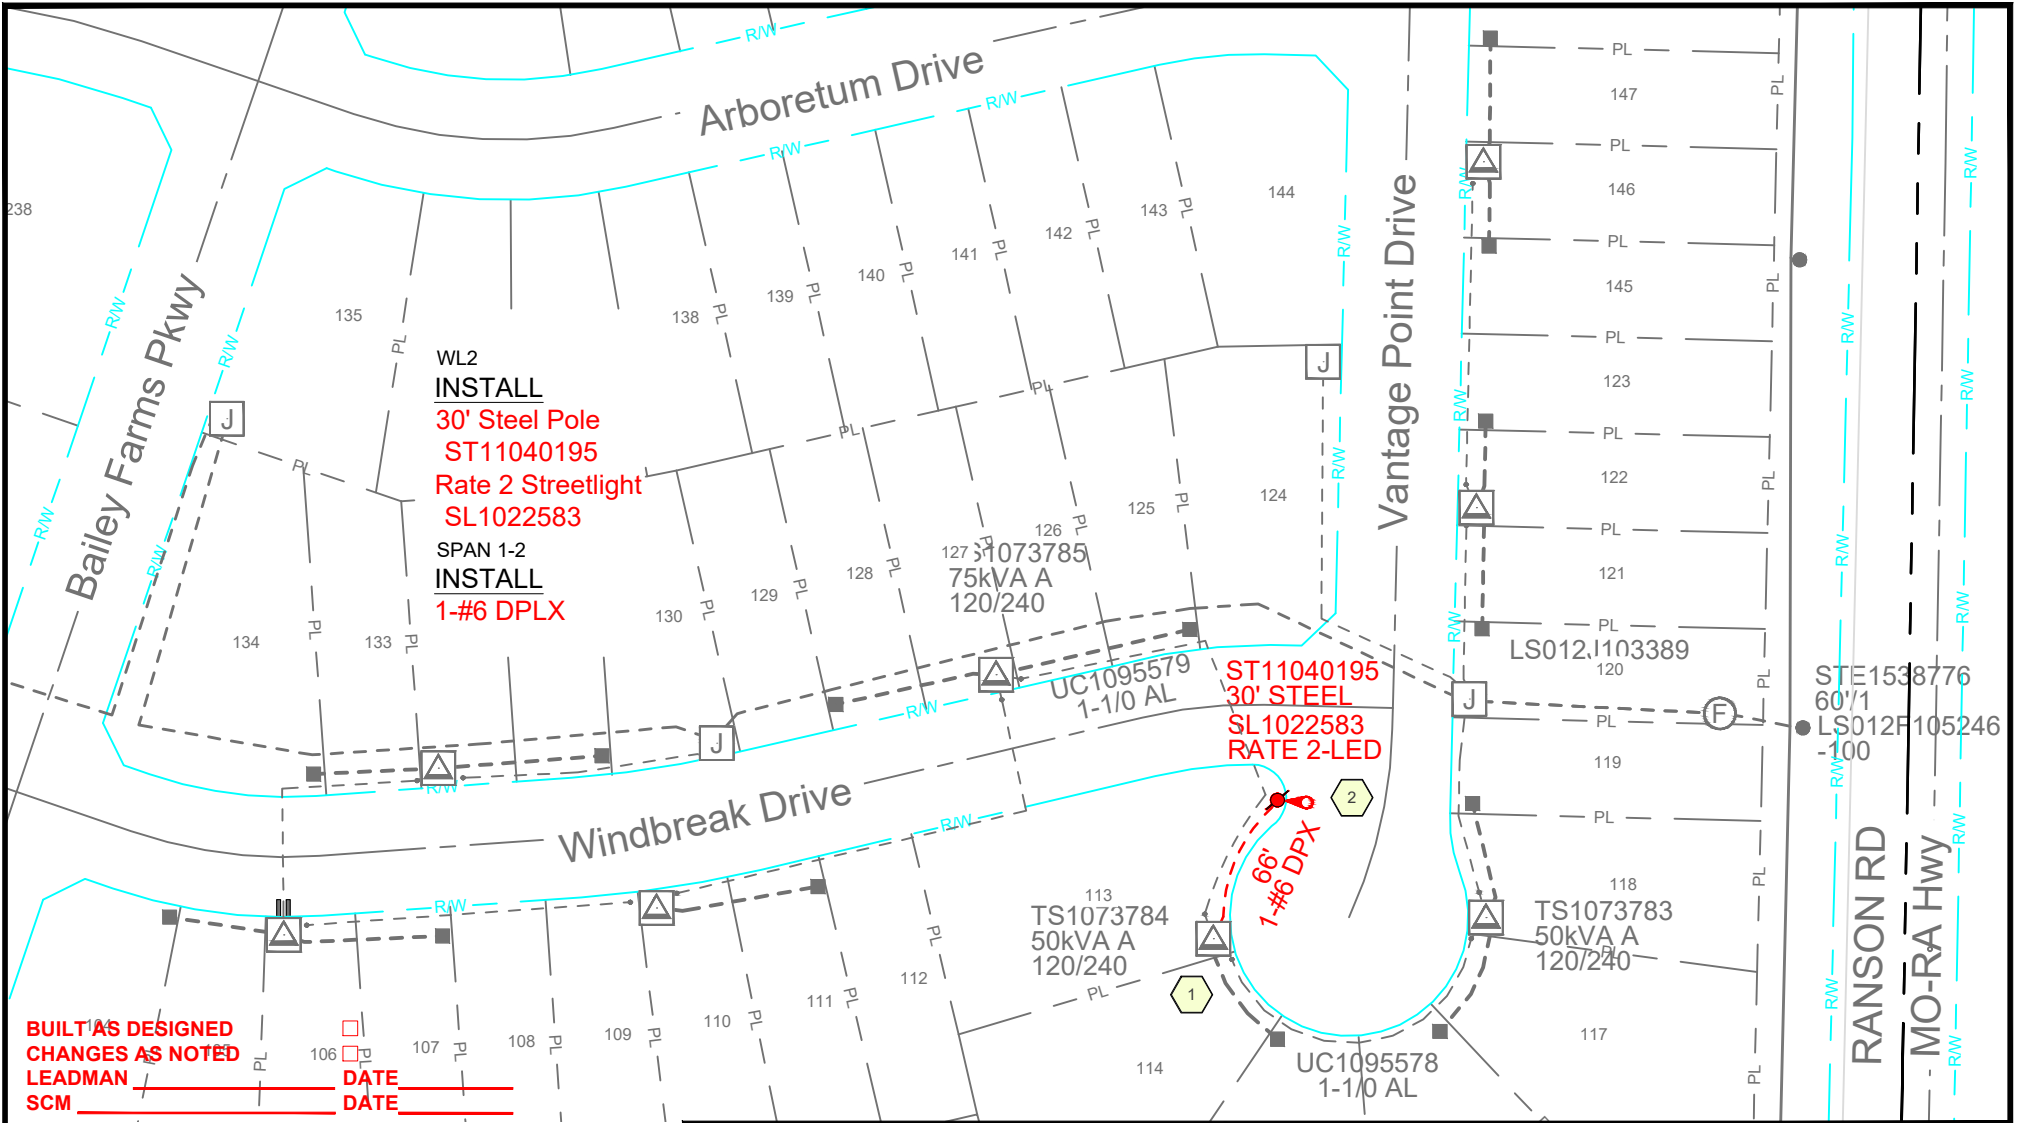

BUILT AS DESIGNED CHANGES AS NOTED LEADMAN _____ DATE _____ SCM _____ DATE _____	
CONTACTS PROJECT DESIGNER: HEATH LENAHA PHONE #: 816-392-3272 CUSTOMER: ERIN RALOVO PHONE #: 816-969-1800	
EXISTING INSTALL REMOVE MODIFY	
TITLE STREET LIGHT - RETREAT AT BAILEY FARMS, 1ST PLAT	
ADDRESS 113 SE WINDBREAK DR	
CITY LEES SUMMIT STATE MO	
12.47 KV	DATE 7/29/2025
FILE M108690377-1	
CENTER LEES SUMMIT	
CIRCUIT 0282012011	
SHEET 1 OF 1	
evergy	
0 80 FEET	
N	

DISCLAIMER AND COPYRIGHT NOTICE: The information contained on this drawing/map is used to locate, identify and/or inventory Evergy Inc. electrical facilities located on parcels of land in the Evergy Inc. service area. It is intended for reference purposes only and is NOT to be construed or used as a "legal description." Map information is believed to be accurate but accuracy is not guaranteed. This information should not be relied upon as a substitute for an actual field survey. This drawing/map is not to be used as a substitute for using the ONE-CALL system for purposes of digging and excavation. You must call ONE-CALL (811) to notify operators of underground facilities of proposed excavation or digging to request that member companies mark their underground facilities before they dig! In no event will Evergy Inc. be liable for any damages, including loss of data, lost profits, business interruption, loss of business information or other pecuniary loss that might arise from the inaccuracy, use or misuse of this map or the information it contains. You are prohibited from reproducing or distributing this drawing/map or any portion of it without written permission of Evergy Inc. © Evergy Inc. All rights reserved.