



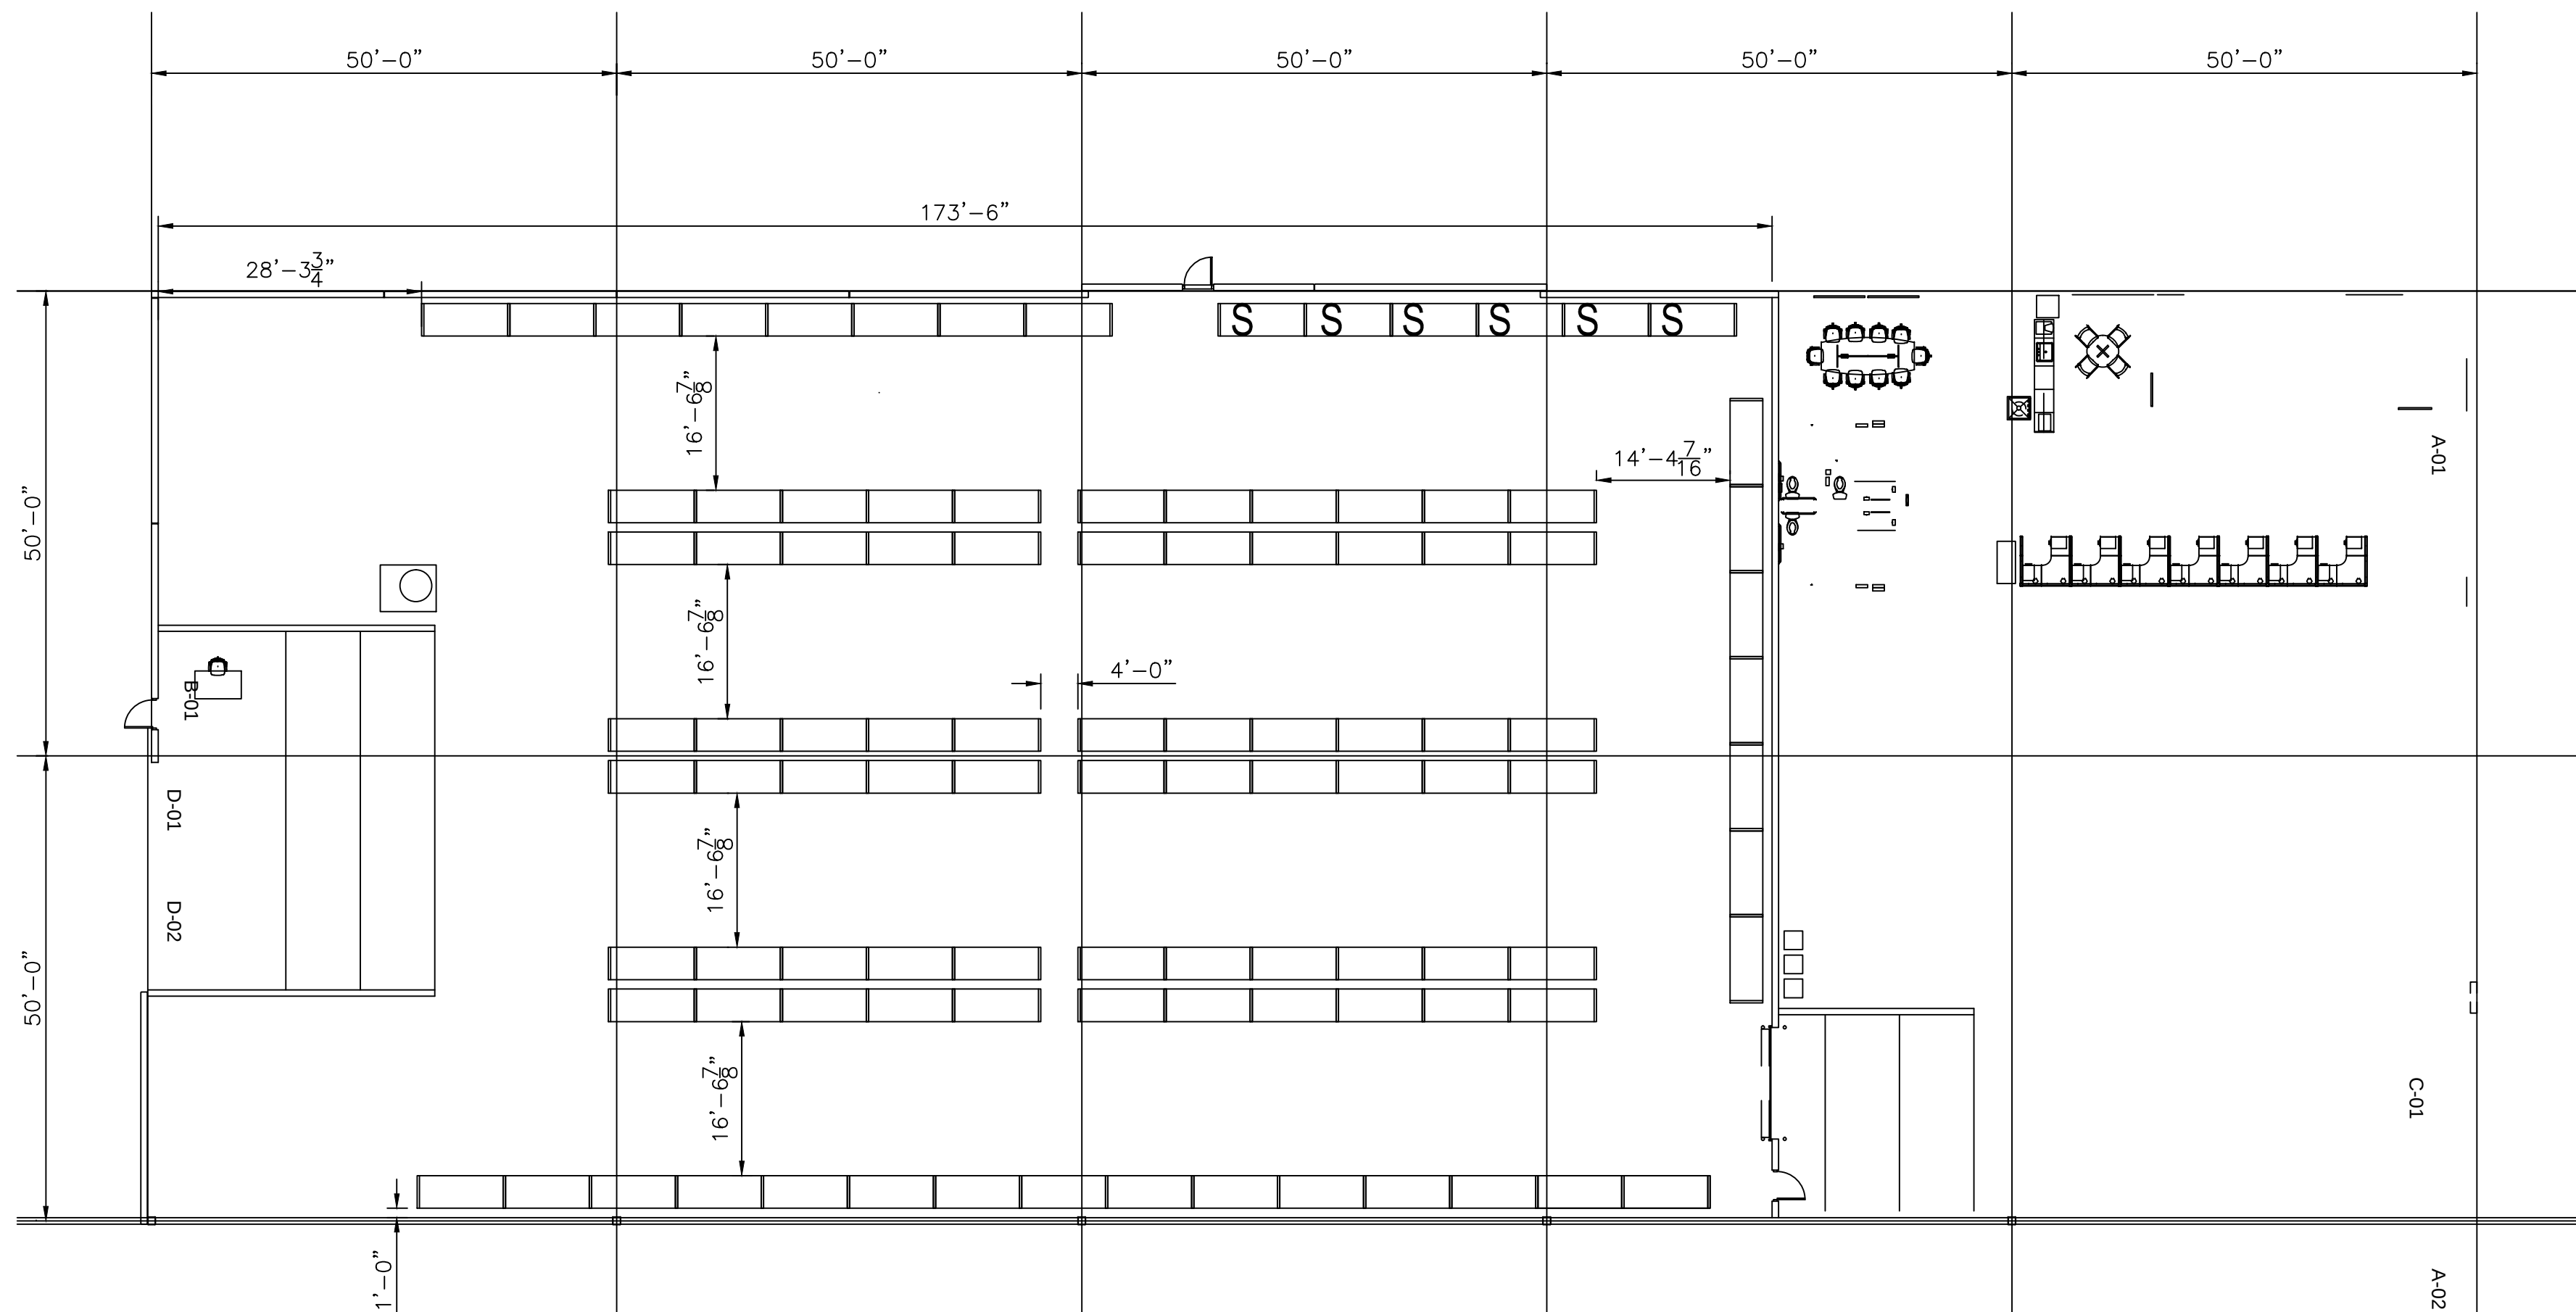


- DESIGN NOTES:
1. THERE IS NO PUBLIC ACCESS TO THE STORAGE AREA IN THIS FACILITY.
 2. DESIGN OF STORAGE RACK AS SHOWN BY THESE DRAWINGS AND CALCULATIONS ARE IN COMPLIANCE WITH THE REQUIREMENTS OF THE 2018 IBC.
 3. STEEL FOR ALL ROLL FORMED SHAPES $F_y=55$ KSI MIN. EXCEPT AS NOTED.
 4. ANCHORS: $\frac{1}{2}$ " DIA REDHEAD TRUBOLT, ESR-2251, OR EQUAL, WITH $2\frac{1}{2}$ " MIN EMBEDMENT. (2) PER BASEPLATE FOR RACK "S" (1) PER BASEPLATE FOR ALL OTHERS.
 5. SEISMIC INFO: IMPORTANCE FACTOR=1, SEISMIC USE GROUP I, $S_s=0.099$ $S_1=0.068$, SITE CLASS D, $S_d=0.106$, $S_d1=0.109$, SEISMIC DESIGN CATEGORY B.
 6. DESIGN LOADS: 5,300 LBS PER LEVEL.

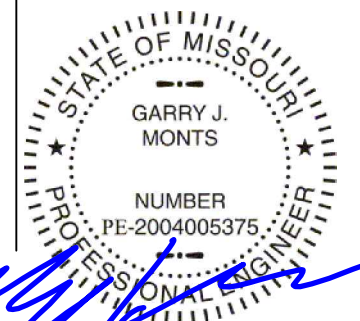

SEPT 22 2025
STORAGE RACK ONLY

NOTES:
TOLERANCE $\pm 1/16$ "
UNLESS NOTED
TOLERANCE ON ALL
ANGLES $\pm 1^\circ$
ALL DIMENSIONS IN INCHES
UNLESS NOTED

REVISIONS

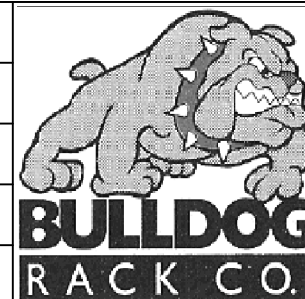

FULL SERVICE STORAGE
RACK MANUFACTURER
200 Fort Steuben Rd
Weirton, WV 26062



Drawing #
T5798 LAYOUT

DRAWN BY RCM DATE 9-5-2025
APPROVED BY DATE

REV.


Date:

Page 1 of 1

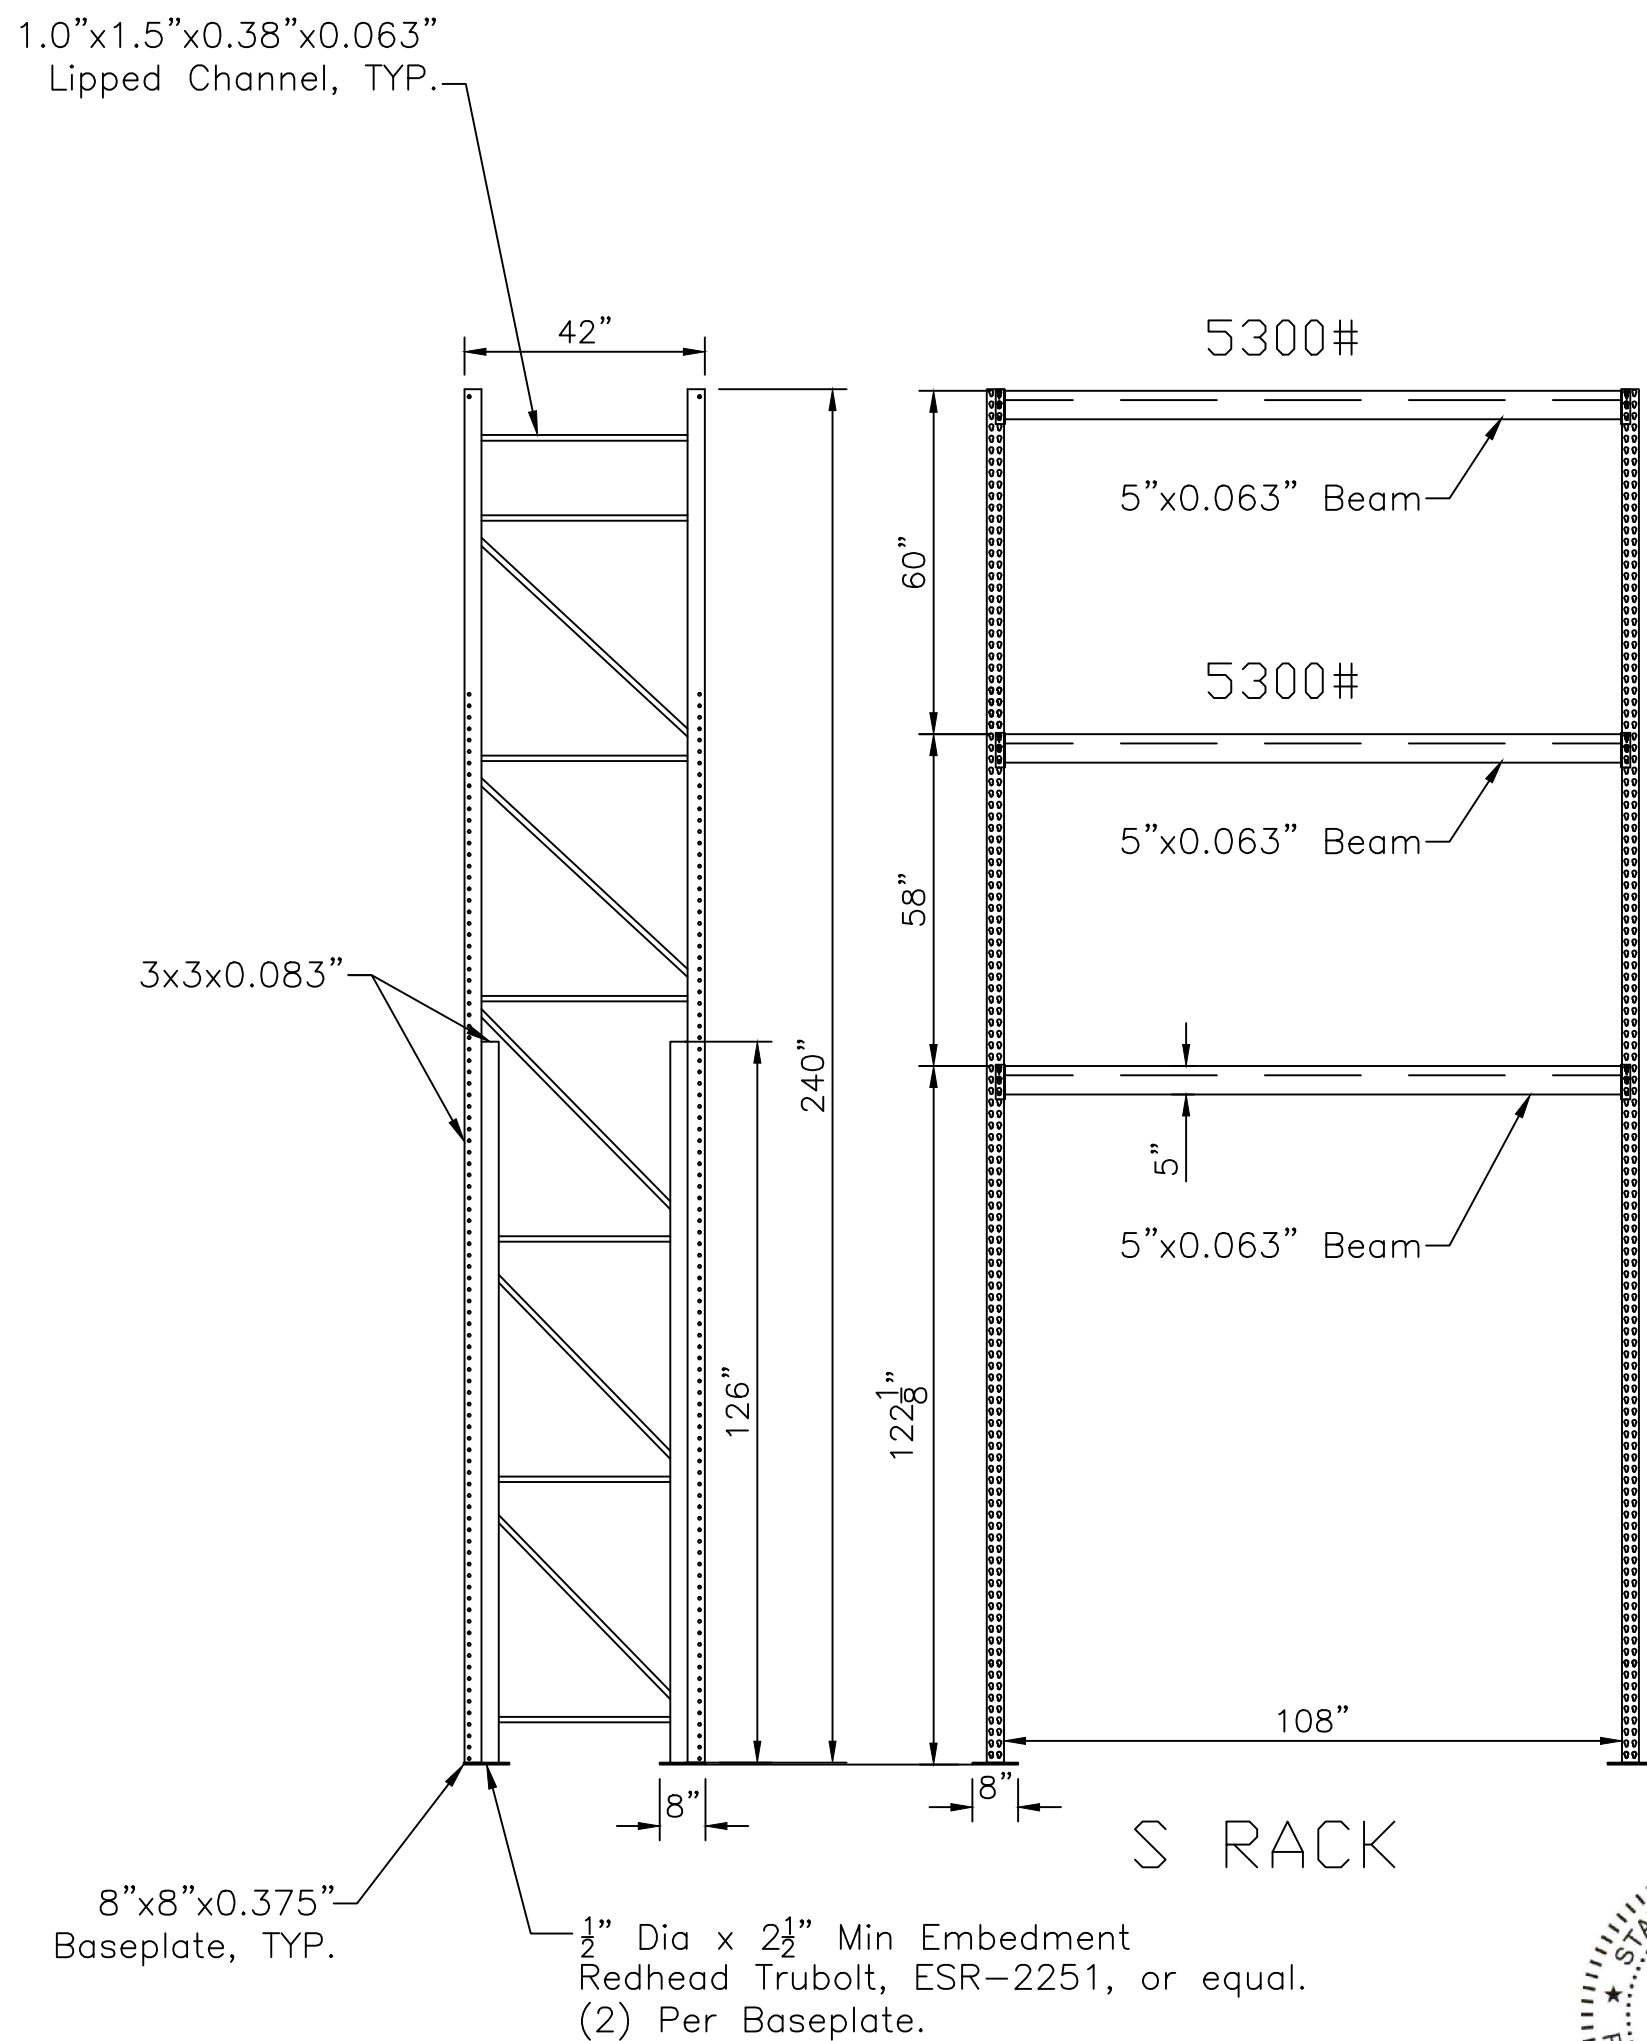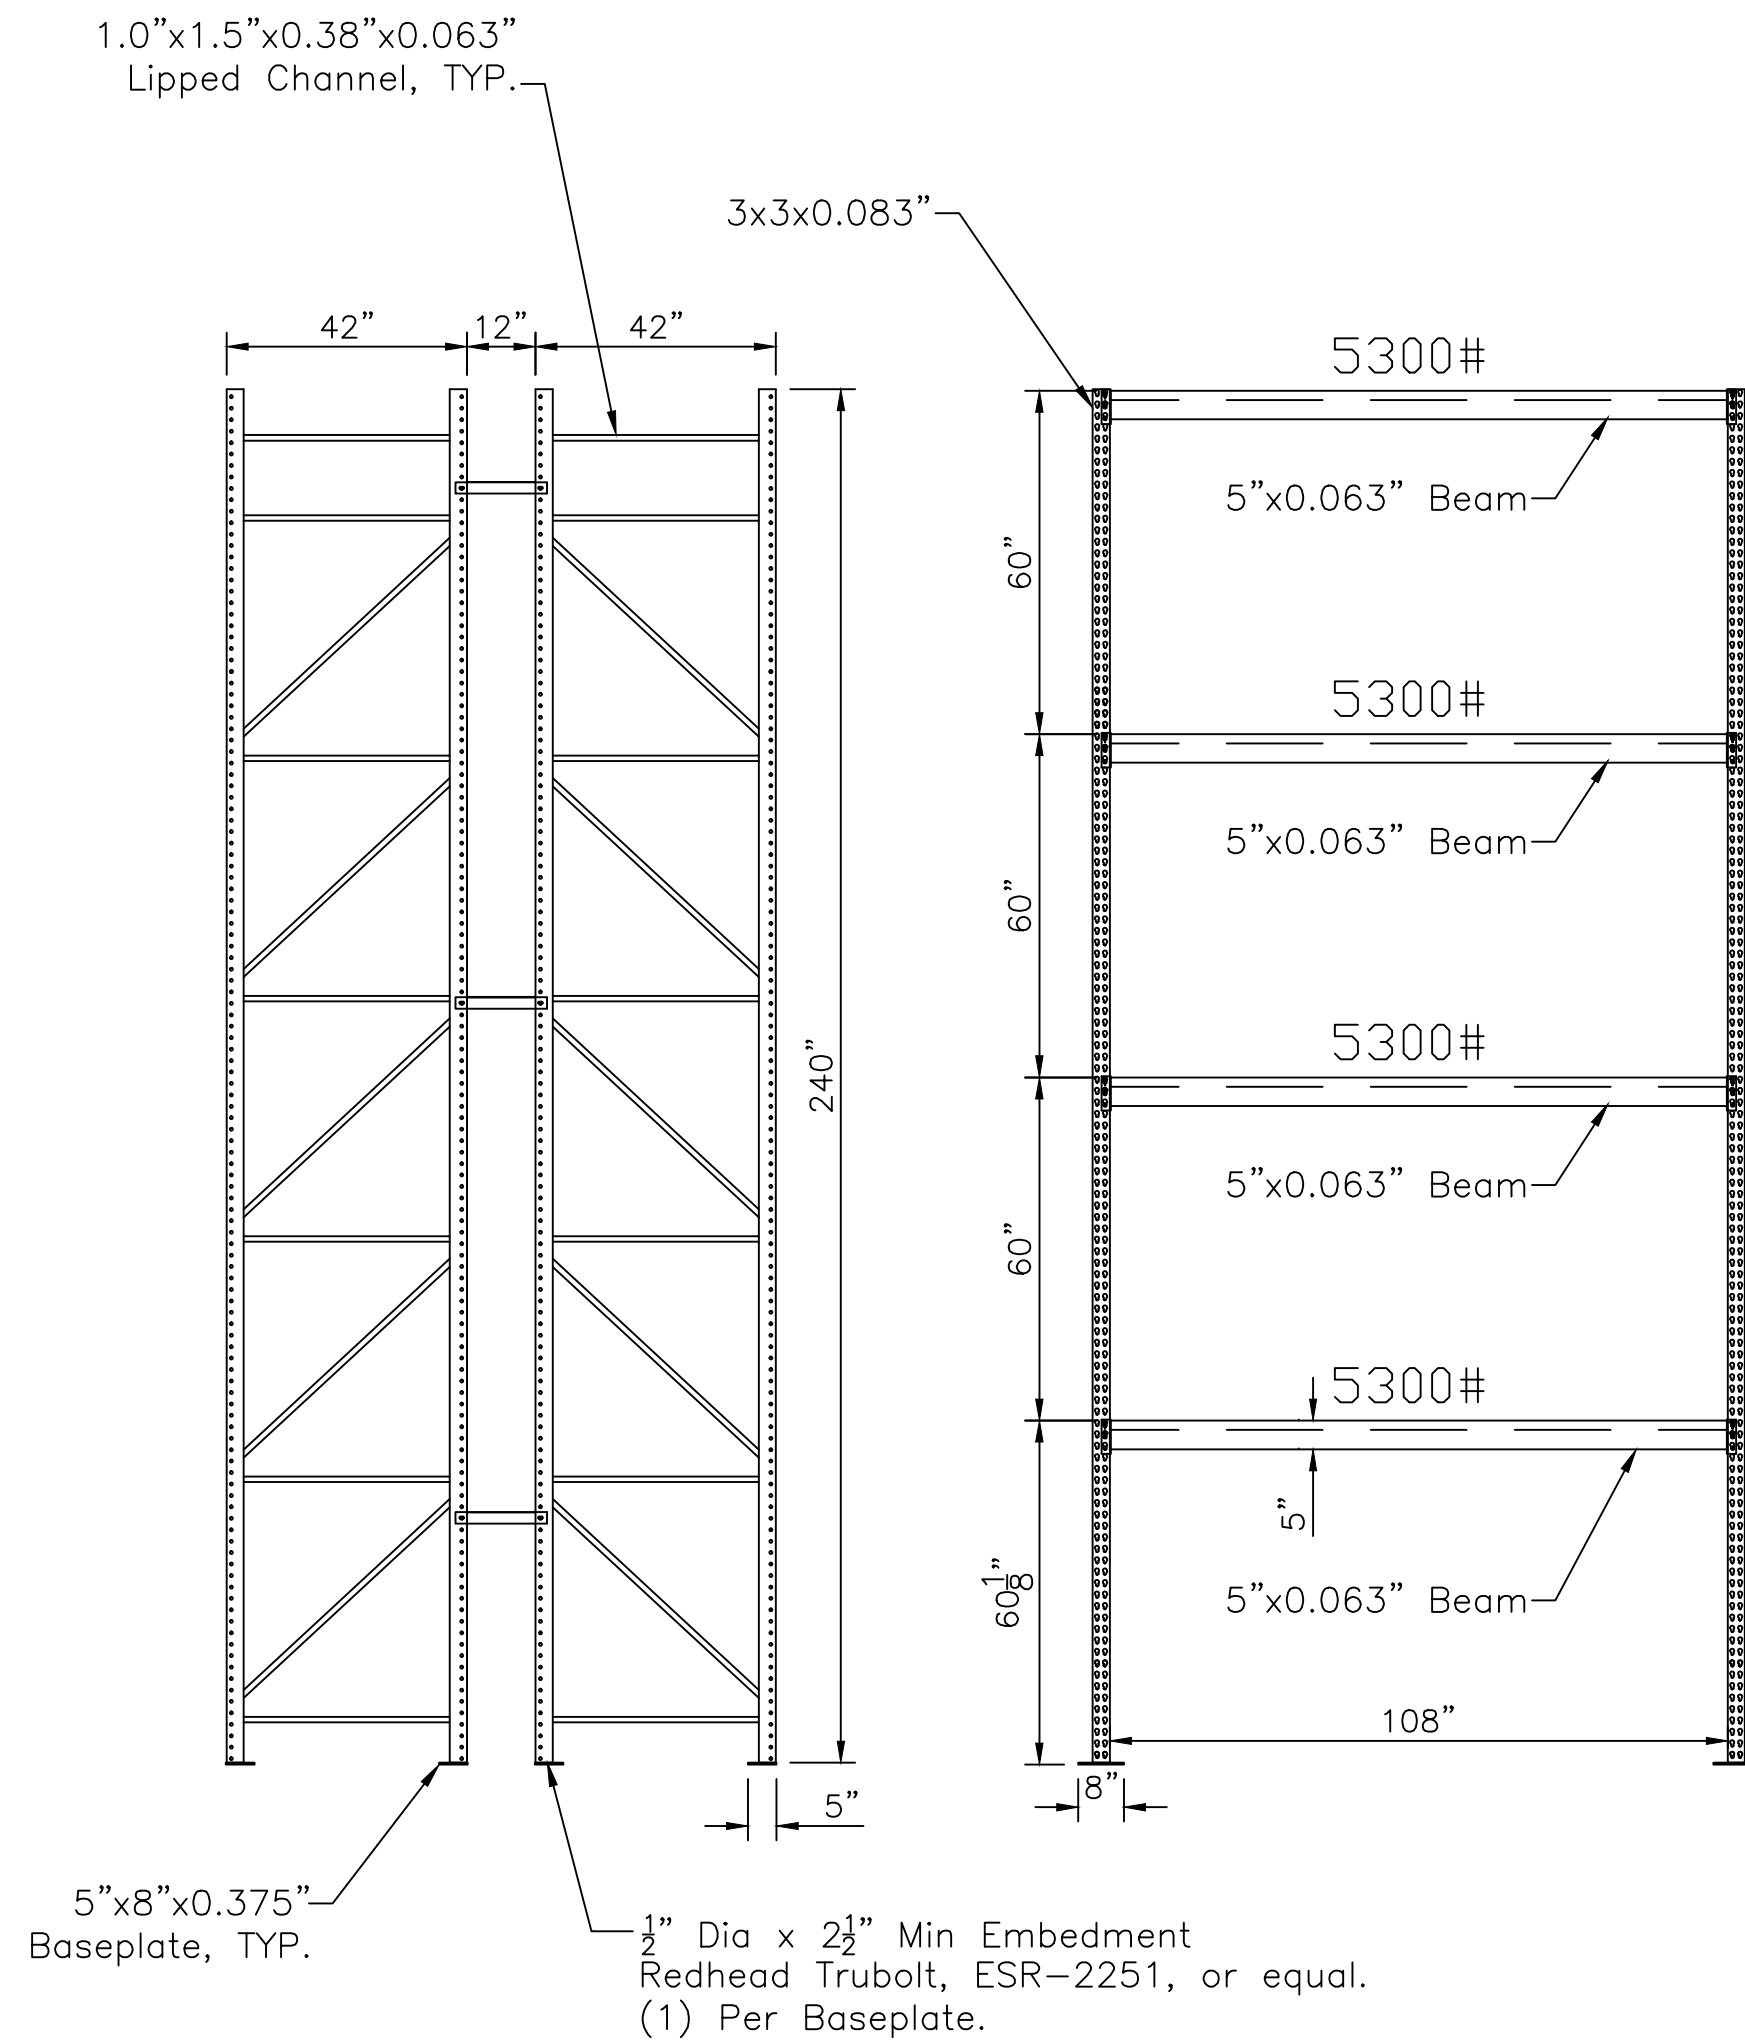

NOTES:
TOLERANCE $\pm 1/16"$
UNLESS NOTED
TOLERANCE ON ALL
ANGLES $\pm 1^\circ$
ALL DIMENSIONS IN INCHES
UNLESS NOTED

REVISIONS

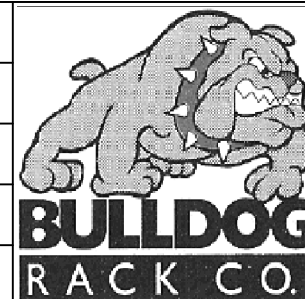

FULL SERVICE STORAGE
RACK MANUFACTURER
200 Fort Steuben Rd
Weirton, WV 26062

Drawing #

T5798 ELEVATIONS

DRAWN BY RCM

DATE 9-5-2025

APPROVED BY

DATE

REV.

Date:

Page 1 of 1

